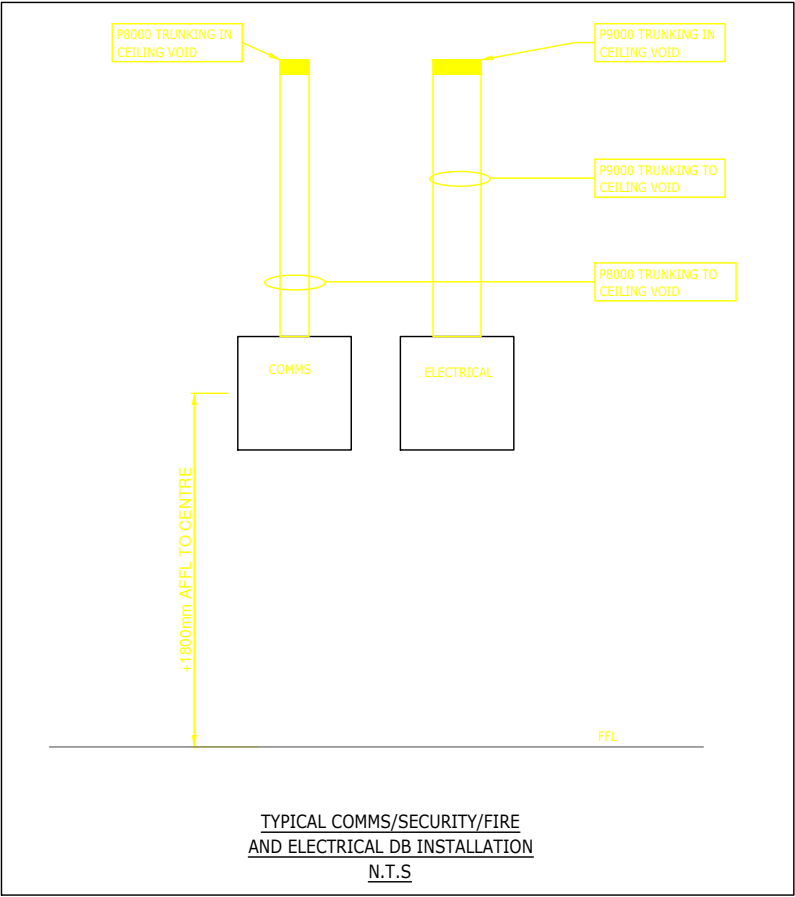


RETICULATION LAYOUT
1:100

RETICULATION LEGEND

COMMS DISTRIBUTION PANEL

ELECTRICAL DISTRIBUTION BOARD

TYPICAL COMMS/SECURITY/FIRE
AND ELECTRICAL DB INSTALLATION
N.T.S

No.	DATE	AMENDMENT	.
A	11/5/21	ISSUED FOR TENDER	D.A.

Copyright vests in the
Department of Public Works

as-built drawings

certified as-built drawings as per Centralised Drawing
Archive AS-BUILT DRAWING REQUIREMENTS

name: _____

date: _____


professional registration no.: _____

cad file name

E6(12)(d)

page type

A 2



public works

Department:
Public Works
REPUBLIC OF SOUTH AFRICA

DIRECTOR-GENERAL
MR. MZIWONKE DLABANTU

consultant

discipline

ELECTRICAL

service

TROMPSBURG
SPECIAL NEEDS SCHOOL
ELECTRICAL AND ELECTRONIC

WCS number

EDIT

drawing title

HOSTEL ABLUTION BLOCK
RETICULATION LAYOUT

ref.no.

EDIT

designed

K.NEL

scale

1:100

drawn

D.ALBIN

date

2018.11.02

checked

K.NEL

DPW drawing number

E6(12)(d)

RS

TENDER