


DO NOT SCALE - IF IN DOUBT, ASK

NOTES:

1. PILES TO BE GRADE 3550P TO EN0025-2.
 2. THE GROUTED PILE IS TO BE GROUTED FROM 0.915m CDP TO -13.4m CDP.
 3. GROUT SHALL CONSIST OF ORDINARY PORTLAND CEMENT WHICH COMPLIES WITH THE REQUIREMENT OF SABS 471 AND ORDINARY PORTLAND CEMENT 15 WHICH COMPLIES WITH THE REQUIREMENTS OF SABS 831.
 4. GROUT AGGREGATE SHALL PASS THROUGH A 2mm SIEVE AND SHALL NOT EXCEED MORE THAN 50% OF THE MASS OF THE CEMENT.
 5. REFER TO SPECIFICATIONS FOR DETAILS OF THE GROUT PROPERTIES.
 6. FOR DETAILS OF THE DREDGE SLOPE SEE 1785-CO-220-C-DWG-0002-01
- BERITZ 205 TEMPORARY SHIELD PILING
- (i) TEMPORARY SHIELD PILING IS REQUIRED DURING CONSTRUCTION OF THE PERMANENT WORKS, BUT DOES NOT FORM PART OF THE PERMANENT WORKS.
 - (ii) AND NO LONGER REQUIRED, TEMPORARY SHIELD PILING MAY BE EXTRACTED OR LEFT IN PLACE.
 - (iii) IN THE EVENT THAT TEMPORARY SHIELD PILING IS LEFT IN PLACE, THE SHIELD PILING WILL NEED TO BE CUT OFF AT A LEVEL BELOW THE PERMANENT WORKS TO FACILITATE FURTHER CONSTRUCTION WORK.

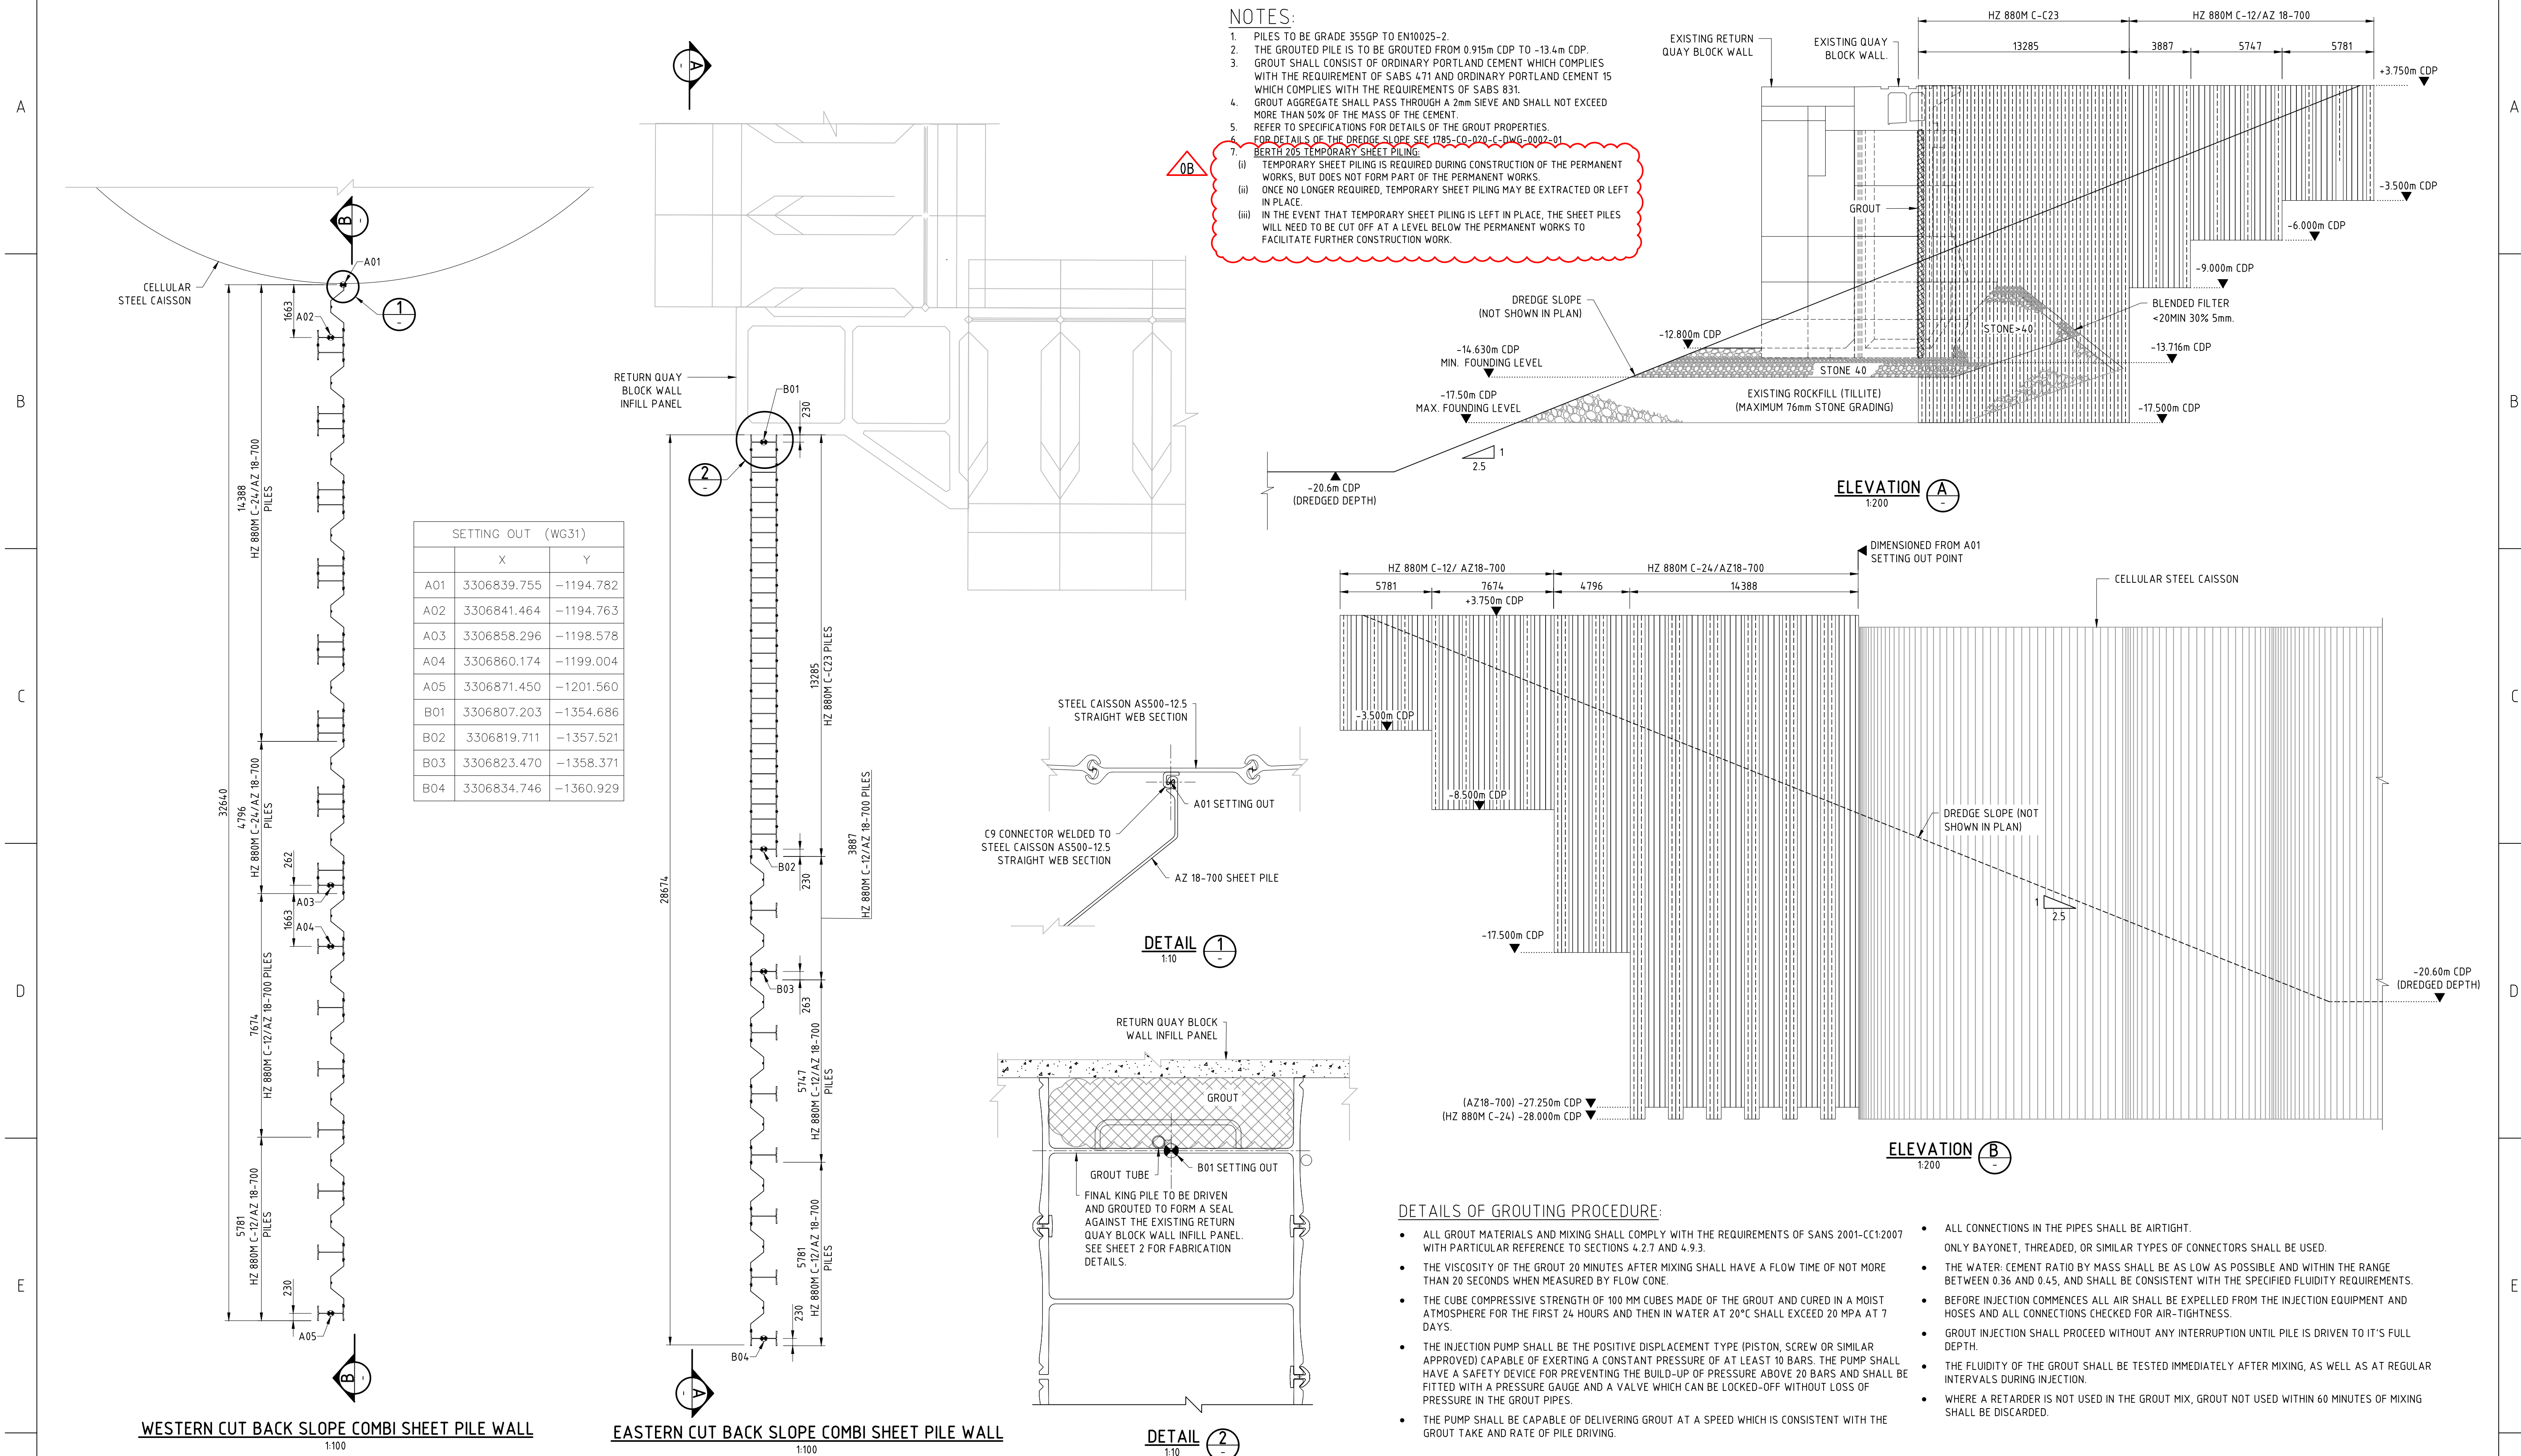

SETTING OUT (WG31)		
	X	Y
A01	3306839.755	-1194.782
A02	3306841.464	-1194.763
A03	3306858.296	-1198.578
A04	3306860.174	-1199.004
A05	3306871.450	-1201.560
B01	3306807.203	-1354.686
B02	3306819.711	-1357.521
B03	3306823.470	-1358.371
B04	3306834.746	-1360.929

DETAILS OF GROUTING PROCEDURE:

- ALL GROUT MATERIALS AND MIXING SHALL COMPLY WITH THE REQUIREMENTS OF SANS 2001-CC1:2007 WITH PARTICULAR REFERENCE TO SECTIONS 4.2.7 AND 4.9.3.
- THE VISCOSITY OF THE GROUT 20 MINUTES AFTER MIXING SHALL HAVE A FLOW TIME OF NOT MORE THAN 20 SECONDS WHEN MEASURED BY FLOW CONE.
- THE CUBE COMPRESSIVE STRENGTH OF 100 MM CUBES MADE OF THE GROUT AND CURED IN A MOIST ATMOSPHERE FOR THE FIRST 24 HOURS AND THEN IN WATER AT 20°C SHALL EXCEED 20 MPA AT 7 DAYS.
- THE INJECTION PUMP SHALL BE THE POSITIVE DISPLACEMENT TYPE (PISTON, SCREW OR SIMILAR APPROVED) CAPABLE OF EXERTING A CONSTANT PRESSURE OF AT LEAST 10 BARS. THE PUMP SHALL HAVE A SAFETY DEVICE FOR PREVENTING THE BUILD-UP OF PRESSURE ABOVE 20 BARS AND SHALL BE FITTED WITH A PRESSURE GAUGE AND A VALVE WHICH CAN BE LOCKED-OFF WITHOUT LOSS OF PRESSURE IN THE GROUT PIPES.
- THE PUMP SHALL BE CAPABLE OF DELIVERING GROUT AT A SPEED WHICH IS CONSISTENT WITH THE GROUT TAKE AND RATE OF PILE DRIVING.
- ALL CONNECTIONS IN THE PIPES SHALL BE AIRTIGHT.
ONLY BAYONET, THREADED, OR SIMILAR TYPES OF CONNECTORS SHALL BE USED.
- THE WATER-CEMENT RATIO BY MASS SHALL BE AS LOW AS POSSIBLE AND WITHIN THE RANGE BETWEEN 0.36 AND 0.45, AND SHALL BE CONSISTENT WITH THE SPECIFIED FLUIDITY REQUIREMENTS.
- BEFORE INJECTION COMMENCES ALL AIR SHALL BE EXPELLED FROM THE INJECTION EQUIPMENT AND HOSES AND ALL CONNECTIONS CHECKED FOR AIR-TIGHTNESS.
- GROUT INJECTION SHALL PROCEED WITHOUT ANY INTERRUPTION UNTIL PILE IS DRIVEN TO ITS FULL DEPTH.
- THE FLUIDITY OF THE GROUT SHALL BE TESTED IMMEDIATELY AFTER MIXING, AS WELL AS AT REGULAR INTERVALS DURING INJECTION.
- WHERE A RETARDER IS NOT USED IN THE GROUT MIX, GROUT NOT USED WITHIN 60 MINUTES OF MIXING SHALL BE DISCARDED.

										Engineers										<div><div><div><div><div><div></div><div></div><div></div><div></div><div></div></div><div><div></div><div></div><div></div><div></div><div></div></div><div><div></div><div></div><div></div><div></div><div></div></div><div><div></div><div></div><div></div><div></div><div></div></div><div><div></div><div></div><div></div><div></div><div></div></div></div></div><div><div><div></div><div></div><div></div><div></div><div></div></div><div><div></div><div></div><div></div><div></div><div></div></div><div><div></div><div></div><div></div><div></div><div></div></div><div><div></div><div></div><div></div><div></div><div></div></div></div></div><div><div><div></div><div></div><div></div><div></div><div></div></div><div><div></div><div></div><div></div><div></div><div></div></div><div><div></div><div></div><div></div><div></div><div></div></div><div><div></div><div></div><div></div><div></div><div></div></div></div></div> <div><div><div></div><div></div><div></div><div></div><div></div></div><div><div></div><div></div><div></div><div></div><div></div></div><div><div></div><div></div><div></div><div></div><div></div></div><div><div></div><div></div><div></div><div></div><div></div></div></div> <div><div><div></div><div></div><div></div><div></div><div></div></div><div><div></div><div></div><div></div><div></div>--	--	---	--	--	--	--	--	--	--	--	--