


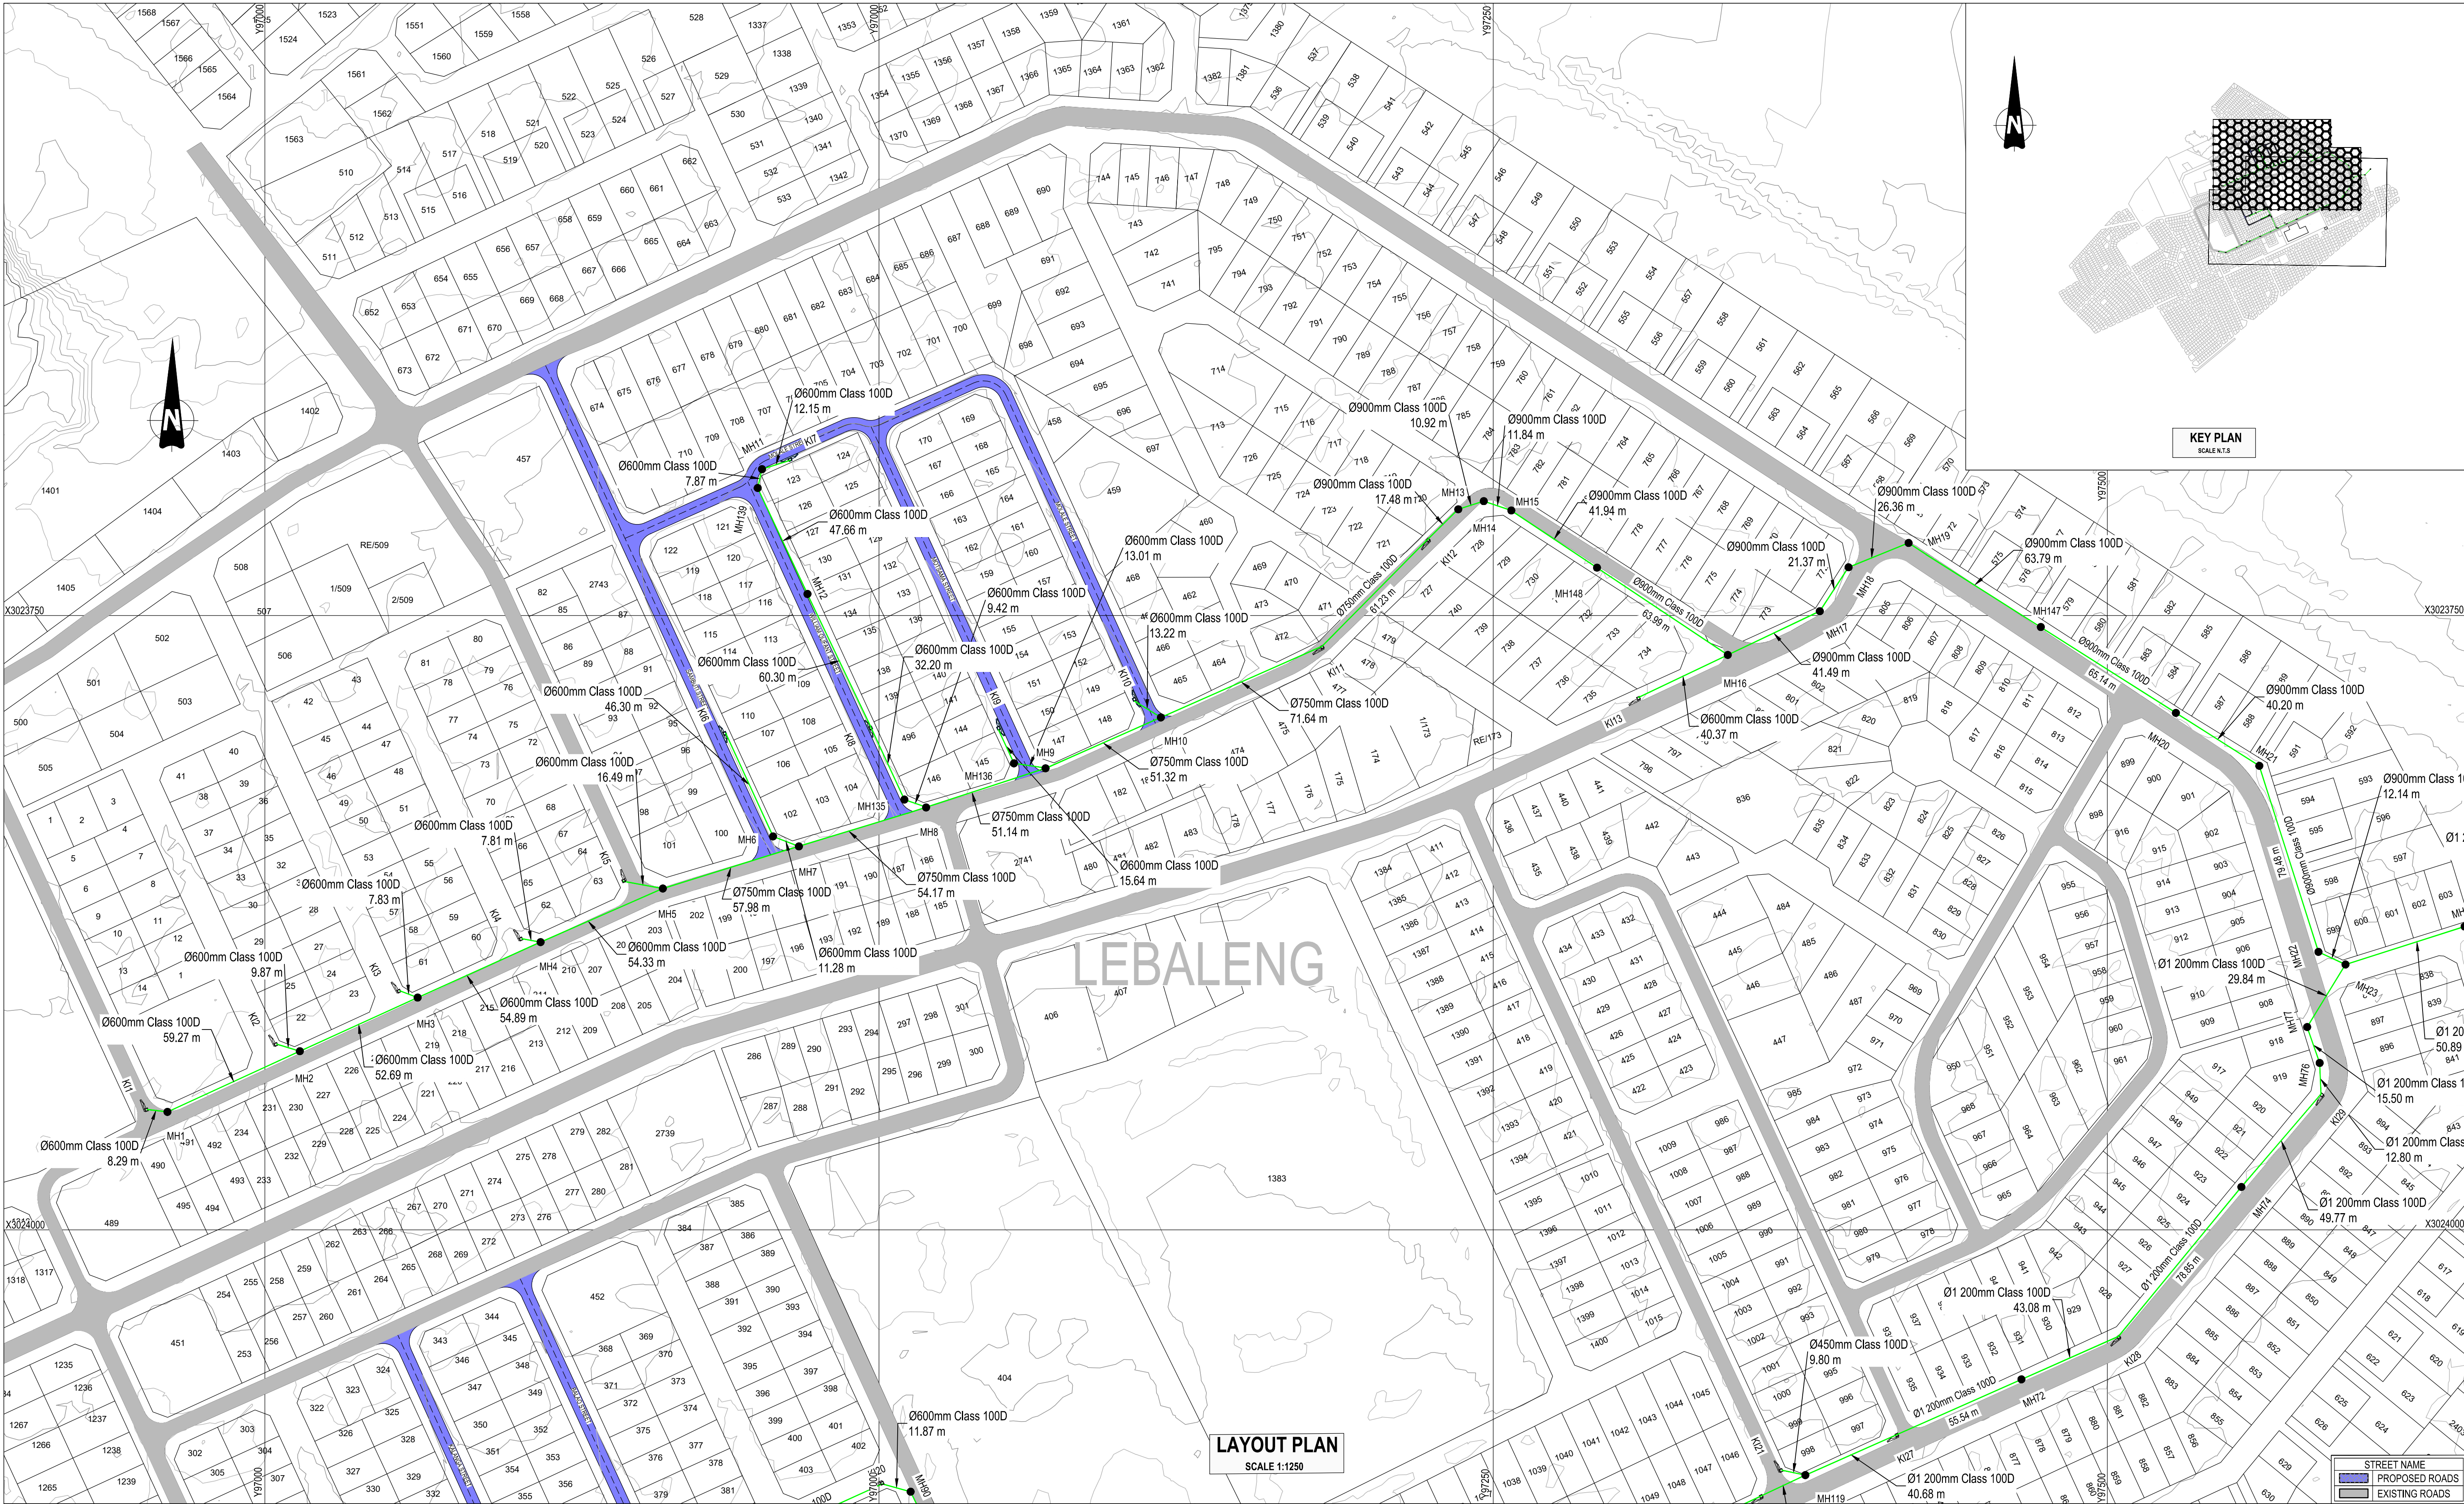

LAYOUT PLAN
SCALE 1:1250

AMENDMENTS

REV	DATE	APPROVED	DESCRIPTION
A	SEP2026	G. A. M	ISSUE FOR TENDER



Maquassi Hills
Local Municipality

MAQUASSI HILLS LOCAL MUNICIPALITY

PRIVATE BAG X3 TEL: 018 596 1068
WOLMARANSSTAD FAX: 018 596 1555
2630

CONSULTANT DETAIL

DITLOU CONSULTING CC
OFFICE 19 EAST 202
SANLYNN OFFICE PARK
CNR ALKANTRAND & LYNNWOOD ROAD
PO BOX 15684
LYNN EAST
0639

TEL: (012)548-0196
FAX: (012)548-0298
EMAIL: info@ditlou.co.za

1. G. MANYIKA Prof Reg No: 2024301981
HEREBY CERTIFY THAT THE SERVICES WILL BE INSTALLED
ACCORDING TO THE DRAWING

DATE: SIGNATURE: 

DESIGNED

NAME: S. ZITUMANE Prof Reg No:
SIGNATURE: DATE: SEP 2026

NAME: A. MASOMBUKA
SIGNATURE: DATE: SEP 2026

CHECKED
NAME: G. MANYIKA Prof Reg No: 2024301981
SIGNATURE: DATE:

INFORMATION OFFICE CHECKED
NAME:
SIGNATURE: DATE:

DESIGN OFFICE APPROVAL
NAME: Prof Reg No:
SIGNATURE: DATE:

CONTRACT

No. 8/1/2 N.J. MBONANI

PROJECT No. 1

SHEET No. 1

PAPER SIZE A1

SCALE AS SHOWN

DATE: SEP 2026

LOCATION OF PROJECT

DESIGN AND SUPERVISION OF UPGRADING OF GRAVEL ROAD TO BLOCK PAVING AT KALANGA, MOLALE, WILLIAM OLIFANT STREETS IN LEBALENG

DRAWING NAME: PROPOSED SCOPE OF WORKS STORMWATER LAYOUT (SHEET 1 OF 2)

CONTRACT NUMBER: 8/1/2 N.J. MBONANI

DRAWING NUMBER 1145K-2-05J02

PROJECT STATUS

 CONCEPT DRAWING
 TENDER DRAWING
 CONSTRUCTION DRAWING
 AS BUILT DRAWING

PROJECT ENGINEER of MHLM:
NAME: SIGNATURE:
Prof Reg No. DATE:

INSPECTOR OF WORKS of MHLM:
NAME: SIGNATURE:
DATE: