


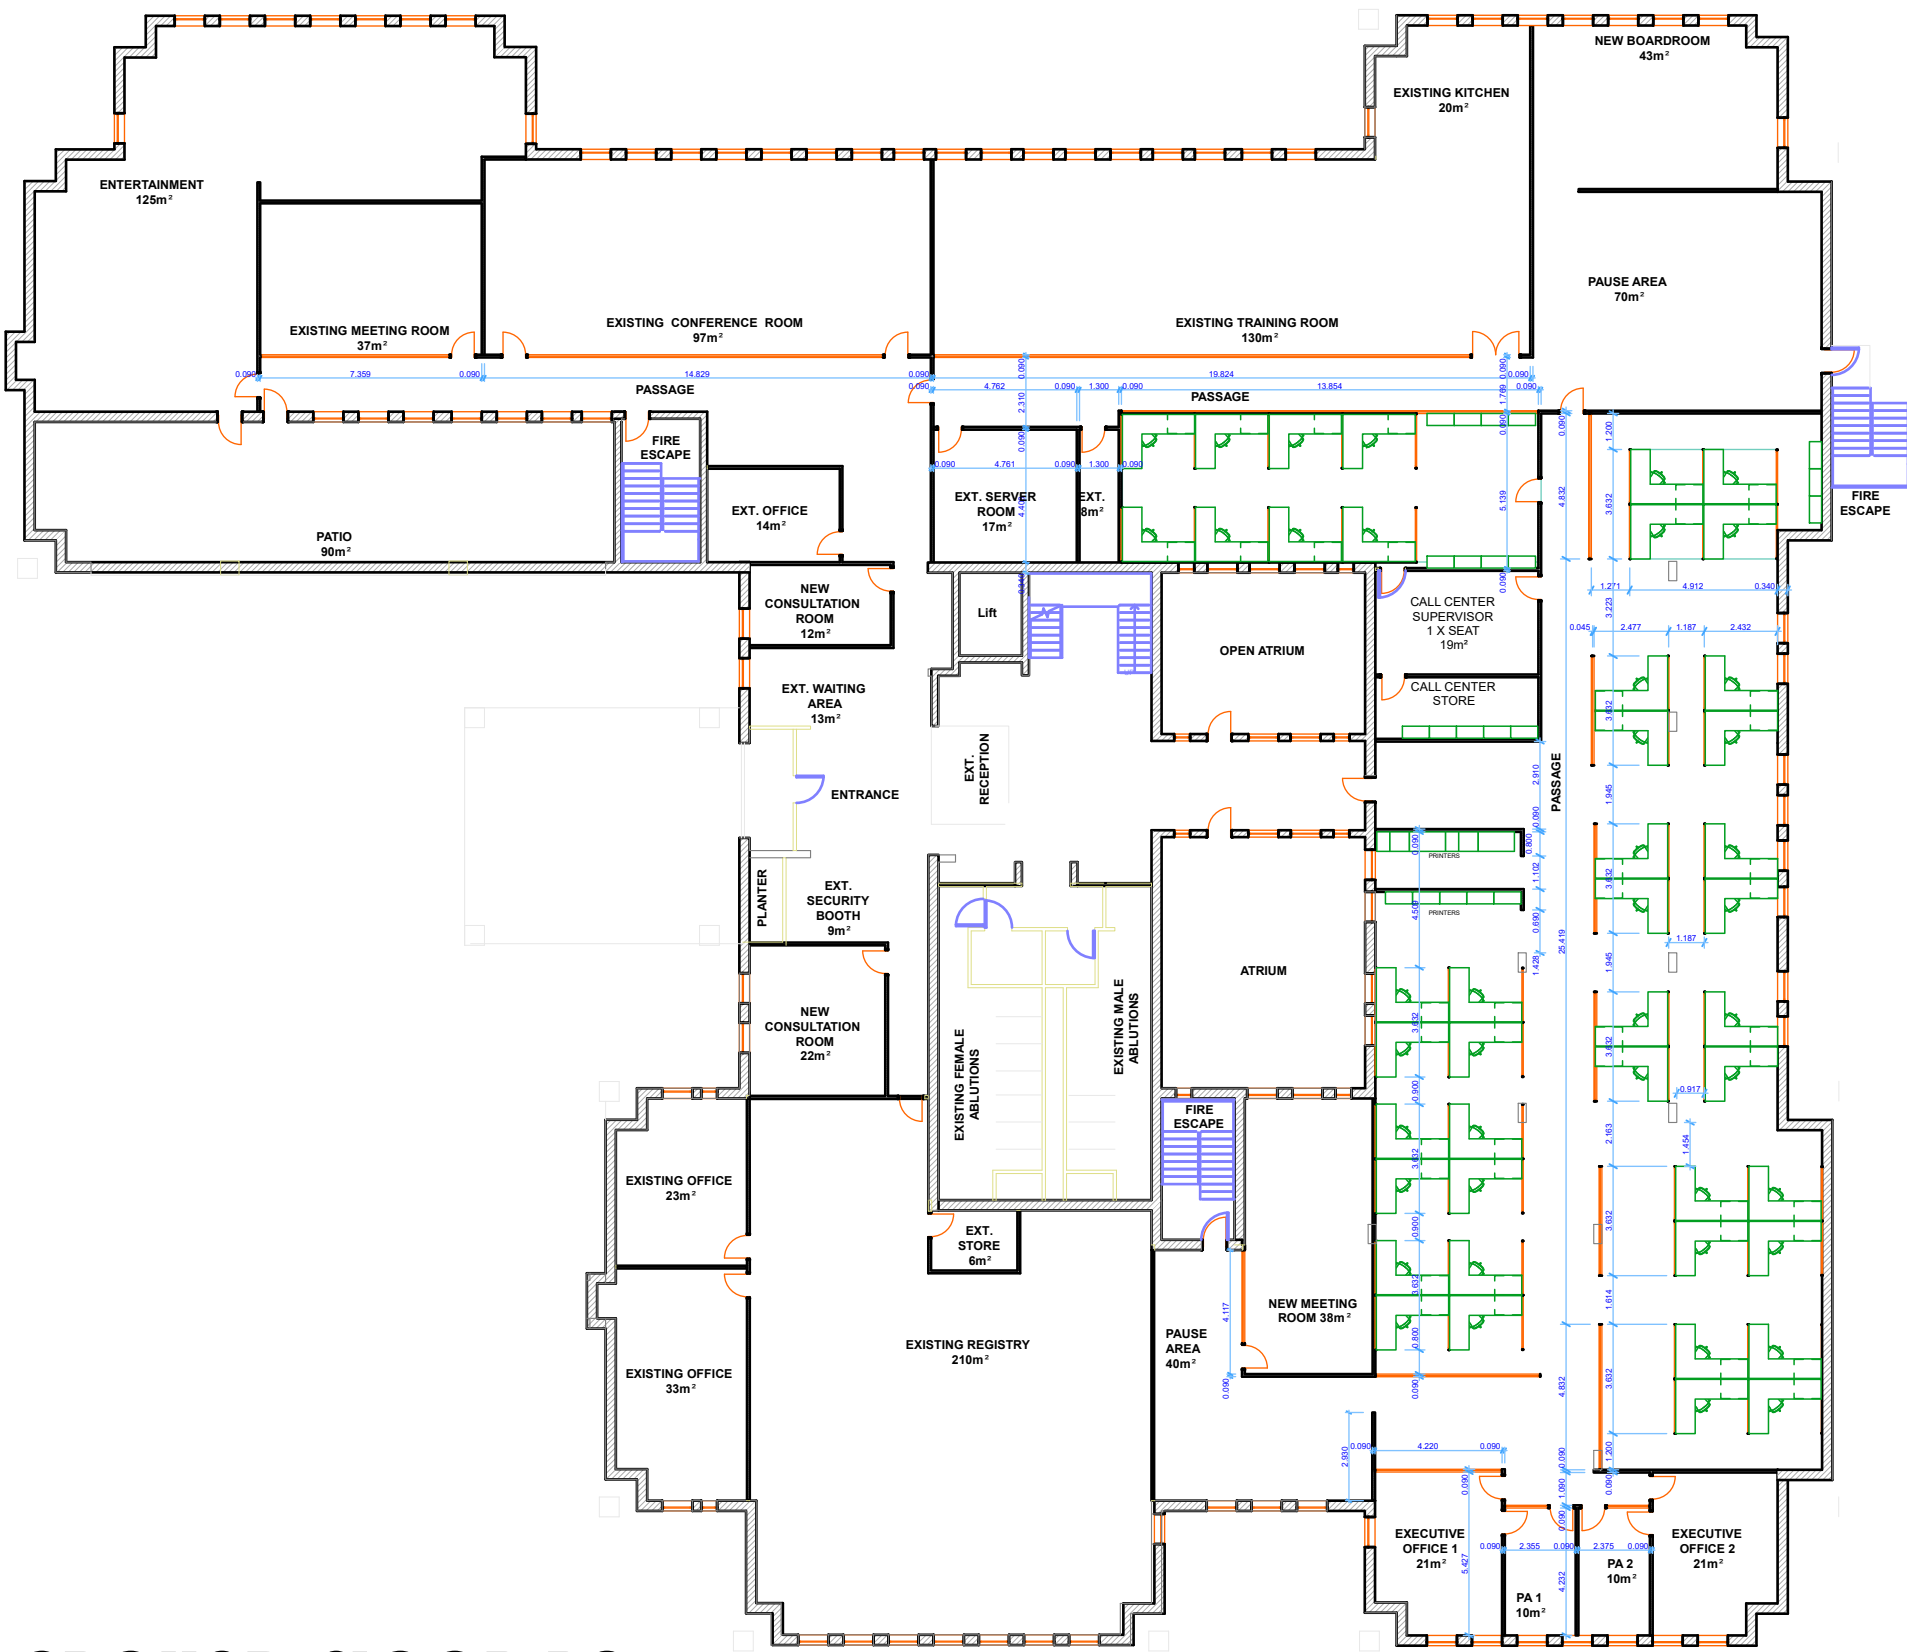

**GROUND FLOOR BA**

**SUMMARY OF OFFICE SPACE**

|                           |                        |
|---------------------------|------------------------|
| <b>NEW OPEN PLAN -</b>    | <b>40 WORKSTATIONS</b> |
| <b>CONSULTATION ROOMS</b> | <b>2 OFFICES EX.</b>   |
| <b>REGISTRY</b>           | <b>2 OFFICES EX.</b>   |
| <b>EXECUTIVE OFFICES</b>  | <b>2 OFFICES</b>       |
| <b>PA</b>                 | <b>2 OFFICES</b>       |
| <b>TOTAL</b>              | <b>54</b>              |

**1 x NEW BOARDROOM**  
**1 x NEW MEETING ROOM**

