

## **Transnet Freight Rail**

an Operating Division of **TRANSNET SOC LTD**

[hereinafter referred to as **Transnet**]

Registration Number 1990/000900/30

## **REQUEST FOR QUOTATION [RFQ] No CRAC LSE 37777**

TFR/2022/07/0941/7404/RFQ

**FOR THE SUPPLY AND DELIVERY OF:            OHTE COMPONENTS  
ON A ONCE OFF BASIS**

**ISSUE DATE:    13 JULY 2022**

**CLOSING DATE:                                      21 JULY 2022**

**CLOSING TIME:                                      12:00**

**PREFERENTIAL PROCUREMENT PREQUALIFICATION CRITERIA - ONLY THE FOLLOWING RESPONDENTS  
MAY RESPOND TO THIS RFQ:**

- **RESPONDENTS WITH A MINIMUM B-BBEE STATUS LEVEL OF TWO (2) OR BETTER**

## SECTION 1: SBD1 FORM

### PART A

#### INVITATION TO BID

<b>YOU ARE HEREBY INVITED TO BID FOR REQUIREMENTS OF TRANSNET FREIGHT RAIL, A DIVISION TRANSNET SOC LTD</b>							
BID NUMBER:	<b>CRAC LSE 37777</b>	ISSUE DATE:	<b>13 JULY 2022</b>	CLOSING DATE:	<b>21 JULY 2022</b>	CLOSING TIME:	<b>12:00</b>
DESCRIPTION	<b>SUPPLY AND DELIVERY OF OHTE COMPONENTS TO LADYSMITH, KZN</b>						
<b>BID RESPONSE DOCUMENTS SUBMISSION</b>							
<p>Transnet has implemented a new electronic tender submission system, the e-Tender Submission Portal, in line with the overall Transnet digitalization strategy where suppliers can view advertised tenders, register their information, log their intent to respond to bids and upload their bid proposals/responses on to the system.</p> <p><b>RESPONDENTS ARE TO UPLOAD THEIR BID RESPONSE PROPOSALS ONTO THE TRANSNET SYSTEM AGAINST EACH TENDER/RFQ SELECTED.</b></p> <p>The Transnet e-Tender Submission Portal can be accessed as follows:</p> <ul style="list-style-type: none"> <li>Log on to the Transnet eTenders management platform website (<a href="https://www.transnet.net">https://www.transnet.net</a>);</li> <li>Click on "TENDERS";</li> <li>Scroll towards the bottom right hand side of the page;</li> <li>Click on "register on our new eTender Portal";</li> <li>Click on "ADVERTISED TENDERS" to view advertised tenders;</li> <li>Click on "SIGN IN/REGISTER – for bidder to register their information (must fill in all mandatory information);</li> <li>Click on "SIGN IN/REGISTER" - to sign in if already registered;</li> <li>Toggle (click to switch) the "Log an Intent" button to submit a bid;</li> <li>Submit bid documents by uploading them into the system against each tender selected.</li> </ul>							
<b>BIDDING PROCEDURE ENQUIRIES MAY BE DIRECTED TO</b>				<b>TECHNICAL ENQUIRIES MAY BE DIRECTED TO:</b>			
CONTACT PERSON	<b>Anne Mongie</b>			CONTACT PERSON	<b>Anne Mongie</b>		
TELEPHONE NUMBER	<b>031 361 4050</b>			TELEPHONE NUMBER	<b>031 361 4050</b>		
FACSIMILE NUMBER	<b>Not applicable</b>			FACSIMILE NUMBER	<b>Not applicable</b>		
E-MAIL ADDRESS	<b>anne.mongie@transnet.net</b>			E-MAIL ADDRESS	<b>anne.mongie@transnet.net</b>		
<b>SUPPLIER INFORMATION</b>							
NAME OF BIDDER							
POSTAL ADDRESS							
STREET ADDRESS							
TELEPHONE NUMBER	CODE			NUMBER			
CELLPHONE NUMBER							
FACSIMILE NUMBER	CODE			NUMBER			
E-MAIL ADDRESS							
VAT REGISTRATION NUMBER							
SUPPLIER COMPLIANCE STATUS	TAX COMPLIANCE SYSTEM PIN:		<b>OR</b>	CENTRAL SUPPLIER DATABASE	UNIQUE REGISTRATION REFERENCE NUMBER: MAAA		
B-BBEE STATUS LEVEL VERIFICATION CERTIFICATE	TICK APPLICABLE BOX]  <input type="checkbox"/> Yes <input type="checkbox"/> No			B-BBEE STATUS LEVEL SWORN AFFIDAVIT		[TICK APPLICABLE BOX]  <input type="checkbox"/> Yes <input type="checkbox"/> No	

**[A B-BBEE STATUS LEVEL VERIFICATION CERTIFICATE/ SWORN AFFIDAVIT (FOR EMES & QSEs) MUST BE SUBMITTED IN ORDER TO QUALIFY FOR PREFERENCE POINTS FOR B-BBEE]**

<b>1</b> ARE YOU THE ACCREDITED REPRESENTATIVE IN SOUTH AFRICA FOR THE GOODS /SERVICES /WORKS OFFERED?	<input type="checkbox"/> Yes <input type="checkbox"/> No [IF YES ENCLOSE PROOF]	<b>2</b> ARE YOU A FOREIGN BASED SUPPLIER FOR THE <b>GOODS /SERVICES /WORKS OFFERED?</b>	<input type="checkbox"/> Yes <input type="checkbox"/> No [IF YES, ANSWER QUESTIONNAIRE BELOW ]
--	--	--	---

**QUESTIONNAIRE TO BIDDING FOREIGN SUPPLIERS**

IS THE ENTITY A RESIDENT OF THE REPUBLIC OF SOUTH AFRICA (RSA)?	<input type="checkbox"/> YES <input type="checkbox"/> NO
DOES THE ENTITY HAVE A BRANCH IN THE RSA?	<input type="checkbox"/> YES <input type="checkbox"/> NO
DOES THE ENTITY HAVE A PERMANENT ESTABLISHMENT IN THE RSA?	<input type="checkbox"/> YES <input type="checkbox"/> NO
DOES THE ENTITY HAVE ANY SOURCE OF INCOME IN THE RSA?	<input type="checkbox"/> YES <input type="checkbox"/> NO
IS THE ENTITY LIABLE IN THE RSA FOR ANY FORM OF TAXATION?	<input type="checkbox"/> YES <input type="checkbox"/> NO

**IF THE ANSWER IS "NO" TO ALL OF THE ABOVE, THEN IT IS NOT A REQUIREMENT TO REGISTER FOR A TAX COMPLIANCE STATUS SYSTEM PIN CODE FROM THE SOUTH AFRICAN REVENUE SERVICE (SARS) AND IF NOT REGISTER AS PER 1.3 BELOW.**

**PART B  
TERMS AND CONDITIONS FOR BIDDING**

**1. TAX COMPLIANCE REQUIREMENTS**

- 1.1 BIDDERS MUST ENSURE COMPLIANCE WITH THEIR TAX OBLIGATIONS.
- 1.2 BIDDERS ARE REQUIRED TO SUBMIT THEIR UNIQUE PERSONAL IDENTIFICATION NUMBER (PIN) ISSUED BY SARS TO ENABLE THE ORGAN OF STATE TO VERIFY THE TAXPAYER'S PROFILE AND TAX STATUS.
- 1.3 APPLICATION FOR TAX COMPLIANCE STATUS (TCS) PIN MAY BE MADE VIA E-FILING THROUGH THE SARS WEBSITE WWW.SARS.GOV.ZA.
- 1.4 BIDDERS MAY ALSO SUBMIT A PRINTED TCS CERTIFICATE TOGETHER WITH THE BID.
- 1.5 IN BIDS WHERE UNINCORPORATED CONSORTIA / JOINT VENTURES / SUB-CONTRACTORS ARE INVOLVED, EACH PARTY MUST SUBMIT A SEPARATE TCS CERTIFICATE / PIN / CSD NUMBER.
- 1.6 WHERE NO TCS IS AVAILABLE BUT THE BIDDER IS REGISTERED ON THE CENTRAL SUPPLIER DATABASE (CSD), A CSD NUMBER MUST BE PROVIDED.

**NB: FAILURE TO PROVIDE / OR COMPLY WITH ANY OF THE ABOVE PARTICULARS MAY RENDER THE BID INVALID.**

SIGNATURE OF BIDDER: .....

CAPACITY UNDER WHICH THIS BID IS SIGNED: .....

(Proof of authority must be submitted e.g. company resolution)

DATE:\_\_\_\_\_

## SECTION 2: NOTICE TO BIDDERS

Responses to this RFQ [hereinafter referred to as a **Bid** or a **Proposal**] are requested from persons, companies, close corporations or enterprises [hereinafter referred to as an **Entity, Respondent** or **Bidder**].

DESCRIPTION	CRAC LSE 3777 FOR THE SUPPLY AND DELIVERY OF OHTE COMPONENTS TO LADYSMITH, KZN
<b>BID RESPONSE</b>	<p>Transnet has implemented a new electronic tender submission system, the e-Tender Submission Portal, in line with the overall Transnet digitalization strategy where suppliers can view advertised tenders, register their information, log their intent to respond to bids and upload their bid proposals/responses on to the system.</p> <p><b>RESPONDENTS ARE TO UPLOAD THEIR BID RESPONSE PROPOSALS ONTO THE TRANSNET SYSTEM AGAINST EACH TENDER/RFQ SELECTED.</b></p> <p>The Transnet e-Tender Submission Portal can be accessed as follows:</p> <ul style="list-style-type: none"> <li>Log on to the Transnet e-Tenders management platform website (<a href="https://www.transnet.net">https://www.transnet.net</a>);</li> <li>Click on "TENDERS";</li> <li>Scroll towards the bottom right hand side of the page;</li> <li>Click on "register on our new e-Tender Portal";</li> <li>Click on "ADVERTISED TENDERS" to view advertised tenders;</li> <li>Click on "SIGN IN/REGISTER – for bidder to register their information (must fill in all mandatory information);</li> <li>Click on "SIGN IN/REGISTER" - to sign in if already registered;</li> <li>Toggle (click to switch) the "Log an Intent" button to submit a bid;</li> </ul> <p>Submit bid documents by uploading them into the system against each tender selected.</p>
<b>EMAIL ADDRESS FOR COMMUNICATION</b>	<p>For any bidding procedure or technical enquiries, please email <a href="mailto:anne.mongie@transnet.net">anne.mongie@transnet.net</a></p> <p>This is to ensure that any required communication in relation to this RFQ reaches those intending to respond. Furthermore, any addenda to the RFQ or clarifications will be published on the e-tender portal. Bidders are required to check the e-tender portal prior to finalising their bid submissions for any changes or clarifications to the RFQ.</p> <p>Transnet will not be held liable if Bidders do not receive the latest information regarding this RFQ with the possible consequence of either being disadvantaged or disqualified as a result thereof.</p>
<b>CLOSING DATE</b>	<p><b>12:00 on Thursday 21 July 2022.</b></p> <p>Bidders must ensure that bids are uploaded onto the system against the tender. As a general rule, if a bid is late, it will not be accepted for consideration.</p>
<b>BID OPENING</b>	<p>A public opening <b>will not</b> be held for this bid, however Respondents will be provided with a copy of the opening register indicating the names of the Respondents.</p>
<b>VALIDITY PERIOD</b>	<p><b>90 (Ninety) Business Days from Closing Date</b> <b>End of validity period: 24 November 2022.</b></p> <p><i>NOTE - Bidders may be requested to extend the validity period of their bid, on the same terms and conditions, if the internal evaluation process has not been finalised within the validity period. However, once the adjudication body has approved the process and award of the business to the successful bidder(s), the validity of the successful bidder(s)' bid will be deemed to remain valid until a final contract has been concluded.</i></p> <p><i>With regard to the validity period of short-listed bidders, please refer to Section 1</i></p>
<b>COMMENTS/COMPLAINTS</b>	<p>Kindly note that all comments and complaints regarding all RFQ's issued by Transnet may be directed to <a href="mailto:TFRProcurement.Complaints@transnet.net">TFRProcurement.Complaints@transnet.net</a> to be dealt with accordingly.</p>

## 1 Responses to RFQ

Responses to this RFQ [**Quotations**] must not include documents or reference relating to any other quotation or proposal. Any additional conditions must be embodied in an accompanying letter.

## 2 Formal Briefing

A formal briefing session will not be held but should Respondents have specific queries they should email these to the Transnet employee(s) indicated in paragraph 5 [*Communication*] below:

## 3 Compulsory Local Content Threshold

In terms of section 8(1) of the Preferential Procurement Regulations, 2017, and the Instruction Note issued by National Treasury on the "Invitation and Evaluation of Bids based on a stipulated minimum threshold for local content and production for the **Steel Products and Components for Construction** Sector," Transnet is required to set a stipulated minimum threshold be set for this RFQ.

### 3.1 Local Content Threshold

A Local Content threshold of **100% [One Hundred]** percent] will be required for the goods specified in SBD 6.2 to be manufactured by a successful Respondent.

Only locally produced or locally manufactured 100% with a minimum threshold for local production and content will be considered. If the quantity of materials and/or products required cannot be wholly sourced from South African based manufacturers and/or at the designated local content threshold at any particular time, a bidder should obtain written approval from the dtic to supply the remaining portion at a lower local content threshold. Such approval application should be submitted and obtained prior to the closing of the bid. The dtic, in consultation with Transnet, will grant such approval on a case-by-case basis and will consider the following:

- required volumes in the particular bid;
- available collective South African industry manufacturing capacity at that time;
- delivery times;
- availability of input materials and components;
- technical considerations including operating conditions;
- materials of construction; and
- Security of supply and emergencies.

### 3.2 Local Content Notes

3.2.1. The exchange rate to be used for the calculation of local production and content must be the exchange rate published by the South African Reserve Bank (SARB) on the date of the advertisement of the tender;

3.2.2. Only the South African Bureau of Standards (SABS) approved technical specification number SATS 1286:2011 must be used to calculate local content;

3.2.3. The local content (LC) expressed as a percentage of the bid price must be calculated in accordance with the following formula which must be disclosed in the bid documentation:

$$LC = [1 - x/y] * 100$$

Where

x is the imported content in Rand

y is the bid price in Rand excluding value added tax (VAT)

Prices referred to in the determination of x must be converted to Rand (ZAR) by using the exchange rate published by the SARB at 12:00 on the date of advertisement of the bid.

- 3.2.4. The SABS approved technical specification number SATS 1286:2011 and the Guidance on the Calculation of Local Content together with the Local Content Declaration Templates [Annex C (Local Content Declaration: Summary Schedule), D (Imported Content Declaration: Supporting Schedule to Annex C) and E (Local Content Declaration: Supporting Schedule to Annex C)] are accessible to all potential tenderers on the DTI's official website; <http://www.the dti.gov.za/industrial development/ip.jsp> at no cost.
- 3.2.5. The rates of exchange quoted by the tenderer in paragraph 4.1 of Returnable Schedule (the Declaration Certificate for Local Production and Content for Designated Sectors) will be verified for accuracy.
- 3.2.6. Declaration Certificate for Local Production and Content (SBD 6.2) together with the Annex C (Local Content Declaration: Summary Schedule) must be completed, duly signed and submitted at the closing date and time of the bid;
- 3.2.7. Tenderers must familiarise themselves with all the information provided in the Local Content instruction notes with particular reference to paragraph 4 of the instruction notes.
- 3.2.8. Respondents are to ensure that they complete the local content annexures in line with the provisions made in the Guidance Document for the calculation of Local Content. Failure to comply will lead to disqualification.

### 3.3 **Mandatory RFQ Annexures**

The regulatory and mandatory RFQ Annexures, which must be completed by all Respondents in order to declare Local Content, are as follows:

- Annexure B – Declaration Certificate for Local Production and Content [SBD 6.2]
- Annexure C – Local Content Declaration: Summary Schedule
- Annexure B and C must be completed and submitted even if a complete Local Content exemption letter from DTI has been obtained.
- To the extent that an exemption from Local Content has been granted by the DTI, the exemption letter from DTI will be a mandatory returnable document.
- Annexures D and E are Supporting Schedules to Annexure C. They are named as follows:
  - Annexure D – Imported Content Declaration: Supporting Schedule to Annexure C
  - Annexure E – Local Content Declaration: Supporting Schedule to Annexure C
- Annexure F - Guidance Document for the calculation of Local Content

After completing Declaration D, bidders should complete Declaration E and then consolidate the information on Declaration C. Declaration C should be submitted with the bid documentation at the closing date and time of the bid. Declarations D and E should be kept by Respondents for verification purposes for a period of at least 5 years. The successful Respondent is required to continuously update Declarations C, D and E with the actual values for the duration of the contract. In addition to what is stated above regarding Annexures D and E, please note that these declarations are to be submitted as part of the Essential Returnable Documents - See Section 3 of RFQ.

### 3.4 **Challenges meeting the Local Content Threshold**

Should, after the award of a Bid, the Supplier experience challenges in meeting the stipulated minimum threshold for Local Content, Transnet is required to inform the DTI accordingly in order for the DTI to verify the circumstances and provide directives in this regard.

### 3.5 **Exchange Rate Verification**

The rate of exchange quoted by the Respondent in the declaration certificates (Annexure B – Declaration Certificate for Local Production & Content [SBD 6.2] and Annexure C – Local Content Declaration: Summary Schedule) will be verified for accuracy as per the requirement of National Treasury Instruction Notes and Circulars.

### 3.6 **Local Content Obligations**

Respondents are to note that the Local Content commitments made by the successful Respondent(s) will be incorporated as a term of the contract and monitored for compliance. Should the successful Respondent fail to meet its Local obligations, non-compliance penalties shall be applicable as per the contract or Standard RFQ Terms and Conditions for the Supply of Goods and Services. Breach of Local Content obligations also provide Transnet cause to terminate the contract in certain cases where material non-compliance with Local Content requirements are not achieved.

## 4 **Preferential Procurement Prequalification Criteria**

- 4.1 **Minimum B-BBEE Level.** Transnet has set a minimum B-BBEE threshold for participation in this RFQ process. The minimum B-BBEE threshold in this instance is a B-BBEE Level Two (2) or better. Respondents who do not have at least this B-BBEE status will be disqualified.

## 5 **Communication**

- 5.1 Specific queries relating to this RFQ before the closing date of the RFQ should be submitted onto the system and to [**Mduduzi Khoza**] before **12:00 pm on 21 July 2022**. In the interest of fairness and transparency Transnet's response to such a query will then be made available to other bidders.
- 5.2 It is prohibited for Respondents to attempt, either directly or indirectly, to canvass any officer or employee of Transnet in respect of this RFQ between the closing date and the date of the award of the business.
- 5.3 Respondents found to be in collusion with one another will be automatically disqualified and restricted from doing business with organs of state for a specified period.
- 5.4 Respondents may also, at any time after the closing date of the RFQ, communicate with the name of delegated individual on any matter relating to its RFQ response:

Telephone 031 361 4502

Email: Mduduzi.khoza@transnet.net

## 6 **Legal Compliance**

The successful Respondent shall be in full and complete compliance with any and all applicable national and local laws and regulations.

## 7 **Employment Equity Act**

Respondents must comply with the requirements of the Employment Equity Act 55 of 1998 applicable to it including (but not limited to) Section 53 of the Employment Equity Act.

## 8 **Changes to Quotations**

Changes by the Respondent to its submission will not be considered after the closing date and time.

## 9 **Binding Offer**

Any Quotation furnished pursuant to this Request shall be deemed to be an offer. Any exceptions to this statement must be clearly and specifically indicated.

## **10 Disclaimers**

10.1 Respondents are hereby advised that Transnet is not committed to any course of action as a result of its issuance of this RFQ and/or its receipt of a Quotation in response to it. Please note that Transnet reserves the right to:

- modify the RFQ's goods / service(s) and request Respondents to re-bid on any changes;
- reject any Quotation which does not conform to instructions and specifications which are detailed herein;
- disqualify Quotations submitted after the stated submission deadline;
- not necessarily accept the lowest priced Quotation or an alternative bid;
- place an order in connection with this Quotation at any time after the RFQ's closing date;
- award only a portion of the proposed goods which are reflected in the scope of this RFQ;
- split the award of the order/s between more than one Supplier/Service Provider should it at Transnet's discretion be more advantageous in terms of, amongst others, cost or developmental considerations;
- cancel the quotation process;
- validate any information submitted by Respondents in response to this bid. This would include, but is not limited to, requesting the Respondents to provide supporting evidence. By submitting a bid, Respondents hereby irrevocably grant the necessary consent to Transnet to do so;
- request audited financial statements or other documentation for the purposes of a due diligence exercise;
- not accept any changes or purported changes by the Respondent to the bid rates after the closing date and/or after the award of the business, unless the contract specifically provides for it;
- to cancel the contract and/request that National Treasury place the Respondent on its Database of Restricted Suppliers for a period not exceeding 10 years, on the basis that a contract was awarded on the strength of incorrect information furnished by the Respondent or on any other basis recognised in law;

award the business to the next ranked bidder, provided that he/she is still prepared to provide the required Goods/Services at the quoted price, should the preferred bidder fail to sign or commence with the contract within a reasonable period after being requested to do so. Under such circumstances, the validity of the bids of the next ranked bidder(s) will be deemed to remain valid, irrespective of whether the next ranked bidder(s) were issued with a Letter of Regret. Bidders may therefore be requested to advise whether they would still be prepared to provide the required Goods/Services at their quoted price, even after they have been issued with a Letter of Regret.

## **11 Specification/Scope of Work**

**As per the drawings in Annexure F**

## **12 Legal review**

A Proposal submitted by a Respondent will be subjected to review and acceptance or rejection of its proposed contractual terms and conditions by Transnet's Legal Counsel, prior to consideration for an award of business.

### 13 Security clearance

Acceptance of this bid could be subject to the condition that the Successful Respondent, its personnel providing the goods and its subcontractor(s) must obtain security clearance from the appropriate authorities to the level of CONFIDENTIAL/ SECRET/TOP SECRET. Obtaining the required clearance is the responsibility of the Successful Respondent. Acceptance of the bid is also subject to the condition that the Successful Respondent will implement all such security measures as the safe performance of the contract may require.

### 14 National Treasury's Central Supplier Database

Respondents are required to self-register on National Treasury's Central Supplier Database (CSD) which has been established to centrally administer supplier information for all organs of state and facilitate the verification of certain key supplier information. Transnet is required to ensure that price quotations are invited and accepted from prospective bidders listed on the CSD. Business may not be awarded to a respondent who has failed to register on the CSD. Only foreign suppliers with no local registered entity need not register on the CSD. The CSD can be accessed at <https://secure.csd.gov.za/>.

### 15 Tax Compliance

Respondents must be compliant when submitting a proposal to Transnet and remain compliant for the entire contract term with all applicable tax legislation, including but not limited to the Income Tax Act, 1962 (Act No. 58 of 1962) and Value Added Tax Act, 1991 (Act No. 89 of 1991).

It is a condition of this bid that the tax matters of the successful Respondents be in order, or that satisfactory arrangements have been made with South African Revenue Service (SARS) to meet the Respondents tax obligations.

The Tax Compliance status requirements are also applicable to foreign Respondents/ individuals who wish to submit bids.

Where Consortia / Joint Ventures / Sub-contractors are involved, each party must be registered on the Central Supplier Database and their tax compliance status will be verified through the Central Supplier Database.

**For this purpose, the attached SBD 1 form must be completed and submitted as a mandatory returnable document by the closing date and time of the bid.**

**Transnet urges its clients, suppliers and the general public to report any fraud or corruption to**

**TIP-OFFS ANONYMOUS:**



**Ethics Helpdesk**  
Ethics Management System™

**You can choose to be Anonymous or Non-Anonymous on ANY of the platforms**  
**PLEASE RETAIN YOUR REFERENCE NUMBER**



**AI Voice Bot "Jack"**  
Speak to our AI Voice Chat Bot "JACK", you converse with him like chatting to a human, with the option to record a message and speak to an agent at anytime.



**What's App**  
Speak to an Agent via What's App.



**Speak to an Agent**  
Speak to an Agent via the platform with no call or data charge



**Telegram**  
Speak to an Agent via Telegram



**0800 003 056**



**086 551 4153**



**reportit@ethicshelpdesk.com**




**\*120\*0785980808#**

## SECTION 3 EVALUATION METHODOLOGY, CRITERIA AND RETURNABLE DOCUMENTS

### 1 Evaluation Criteria

Transnet will utilise the following methodology and criteria in selecting a preferred Supplier:

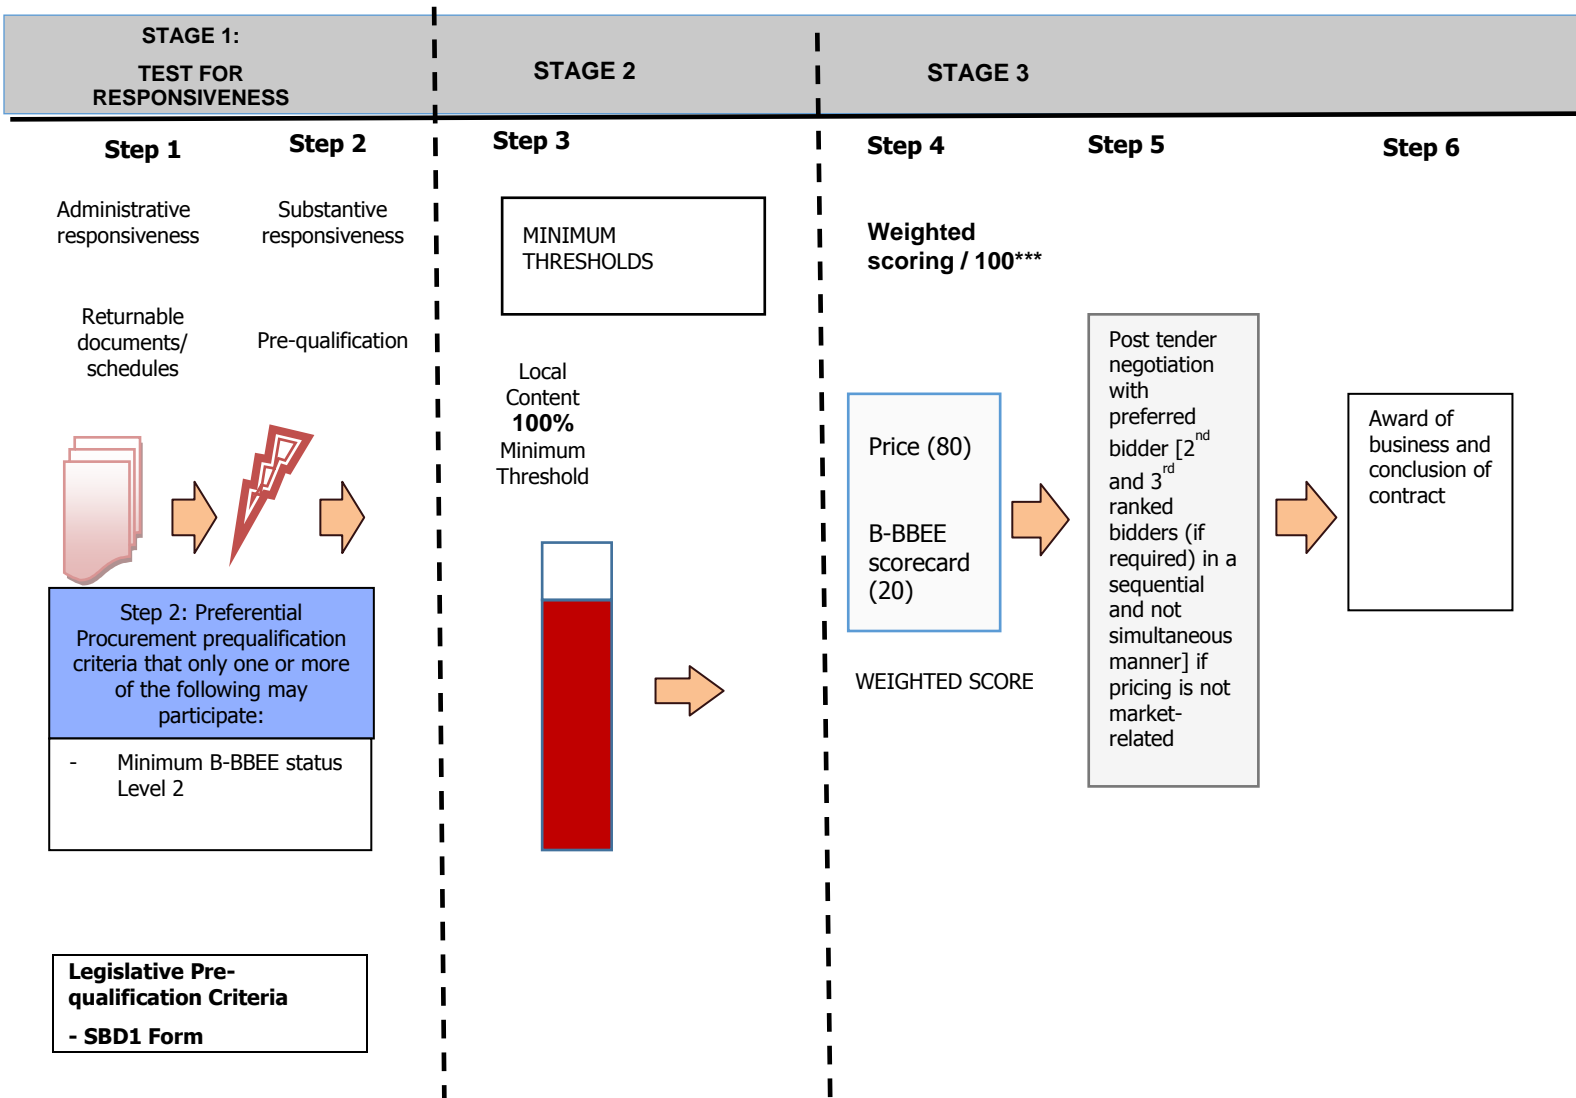

NB: Evaluation of the various stages will normally take place in a sequential manner. However, in order to expedite the process, Transnet reserves the right to conduct the different stages of the evaluation process in parallel. In such instances the evaluation of bidders at any given stage must not be interpreted to mean that bidders have necessarily passed any previous stage(s).

### 1.1 STEP ONE: Test for Administrative Responsiveness

The test for administrative responsiveness will include the following:

Administrative responsiveness check	RFQ Reference
• Whether the Bid has been lodged on time	<i>All sections</i>
• Whether all Returnable Documents and/or schedules [where applicable] were completed and returned by the closing date and time	<i>Section 3</i>
• Verify the validity of all returnable documents	<i>Section 3</i>
• Verify if the Bid document has been duly signed by the authorised respondent	<i>All sections</i>

***The test for administrative responsiveness [Step One] must be passed for a Respondent's Proposal to progress to Step Two for further pre-qualification***

### 1.2 STEP TWO: Test for Substantive Responsiveness to RFQ

The test for substantive responsiveness to this RFQ will include the following:

Check for substantive responsiveness	RFQ Reference
• Whether the Bid contains a priced offer	<i>Section 4 - Quotation Form</i>
• Whether any set prequalification criteria for preferential procurement have been met: Minimum B-BBEE Level 2	
• Whether any legislative prequalification criteria set by Transnet have been met as follows: - SBD 1 form must be completed in full and submitted	<i>Section 1</i>

***The test for substantive responsiveness [Step Two] must be passed for a Respondent's proposal to progress to Step Three for further evaluation***

### 1.3 STEP THREE: Minimum Threshold for Local Content

Local Production and Content Threshold	RFQ REFERENCE
• A minimum threshold of 100% is required for Local Content of Goods offered	<i>Section 2, paragraph 3 Annexures B and C</i>

***The test for meeting the Local Content threshold [Step Three] must be passed for a Respondent's proposal to progress to Step Four for further evaluation***

- Respondents are to note that Transnet will not round off final Local Content scores for the purposes of determining whether the Local Content threshold has been met.
- A bid that fails to meet the minimum stipulated threshold for local production and content will be regarded as an unacceptable bid.

**1.4 STEP FOUR: Evaluation of Price [Price criteria]:**

Evaluation Criteria	RFQ Reference
• Commercial offer	<i>Section 4</i>

To determine a preferred bidder, bidders' prices will be ranked from the lowest to the highest acceptable price offered and Transnet will award business to the lowest acceptable Bid (highest ranked bid) unless objective criteria justify the award to another bidder.

**1.5 STEP FIVE: Post Tender Negotiations (if applicable)**

- Respondents are to note that Transnet may not award a contract if the price offered is not market-related. In this regard, Transnet reserves the right to engage in PTN with the view to achieving a market-related price or to cancel the tender. Negotiations will be done in a sequential manner i.e.:
  - first negotiate with the highest ranked bidder or cancel the bid, should such negotiations fail,
  - negotiate with the 2nd and 3rd ranked bidders (if required) in a sequential manner.
- In the event of any Respondent being notified of such short-listed/preferred bidder status, his/her bid, as well as any subsequent negotiated best and final offers (BAFO), will automatically be deemed to remain valid during the negotiation period and until the ultimate award of business.
- Should Transnet conduct post tender negotiations, Respondents will be requested to provide their best and final offers to Transnet based on such negotiations. Where a market related price has been achieved through negotiation, the contract will be awarded to the successful Respondent(s).
- Over and above the negotiating of prices with the preferred bidder to get a market-related price, Transnet may engage preferred bidder(s) to negotiate reduced rates before or after the award of business to achieve cost effectiveness in all its contracts.

**1.6 STEP SIX: Award of business and conclusion of contract**

- Immediately after approval to award the contract has been received, the successful or preferred bidder(s) will be informed of the acceptance of his/their Quotation by way of a Letter of Award. Thereafter the final contract will be concluded with the successful Respondent(s).
- Otherwise, a final contract will be concluded and entered into with the successful Bidder at the acceptance of a letter of award by the Respondent.

**2 Validity Period**

Transnet requires a validity period of 90 [ninety] Business Days from the closing date of this RFQ, excluding the first day and including the last day.

Bidders are to note that they may be requested to extend the validity period of their bid, on the same terms and conditions, if the internal evaluation process has not been finalised within the validity period. However, once the adjudication body has approved the process and award of the business to the successful bidder(s), the validity of the successful bidder(s)' bid will be deemed to remain valid until a final contract has been concluded.

**3 Disclosure of contract information**

**Prices Quoted**

Respondents are to note that, on award of business, Transnet is required to publish the tendered prices of the successful and unsuccessful Respondents *inter alia* on the National Treasury e-Tender Publication Portal, ([www.etenders.gov.za](http://www.etenders.gov.za)), as required per National Treasury Instruction Note 01 of 2015/2016.

### **Johannesburg Stock Exchange Debt Listing Requirements**

Transnet may also be required to disclose information relating to the subsequent contract i.e. the name of the company, goods/services provided by the company, the value and duration of the contract, etc. in compliance with the Johannesburg Stock Exchange (JSE) Debt Listing Requirements.

### **Domestic Prominent Influential Persons (DPIP) OR Foreign Prominent Public Officials (FPPO)**

Transnet is free to procure the services of any person within or outside the Republic of South Africa in accordance with applicable legislation. Transnet shall not conduct or conclude business transactions, with any Respondents without having:

- Considered relevant governance protocols;
- Determined the DPIP or FPPO status of that counterparty; and
- Conducted a risk assessment and due diligence to assess the potential risks that may be posed by the business relationship.

As per the Transnet Domestic Prominent Influential Persons (DPIP) and Foreign Prominent Public Officials (FPPO) and Related Individuals Policy available on Transnet website <https://www.transnet.net/search/pages/results.aspx?k=FPIDP#k=DPIP>, Respondents are required to disclose any commercial relationship with a DPIP or FPPO (as defined in the Policy) by completing the following section:

The below form contains personal information as defined in the Protection of Personal Information Act, 2013 (the "Act"). By completing the form, the signatory consents to the processing of her/his personal information in accordance with the requirements of the Act. Consent cannot unreasonably be withheld.						
<b>Is the Respondent</b> (Complete with a "Yes" or "No")						
<b>A DPIP/FPPO</b>		<b>Closely Related to a DPIP/FPPO</b>		<b>Closely Associated to a DPIP/FPPO</b>		
<b>List all known business interests, in which a DPIP/FPPO may have a direct/indirect interest or significant participation or involvement.</b>						
No	Name of Entity / Business	Role in the Entity / Business (Nature of interest/ Participation)	Shareholding %	Registration Number	Status (Mark the applicable option with an X)	
					Active	Non-Active
1						
2						
3						

Respondents declaring a commercial relationship with a DPIP or FPPO are to note that Transnet is required to annually publish on its website a list of all business contracts entered into with DPIP or FPPO. This list will include successful Respondents, if applicable.

## **4 Returnable Documents**

**Returnable Documents** means all the documents, Sections and Annexures, as listed in the tables below. There are three types of returnable documents as indicated below and Respondents are urged to ensure that these documents are returned with their bids based on the consequences of non-submission as indicated below:

Mandatory Returnable Documents	<b><i>Failure to provide all these Mandatory Returnable Documents at the Closing Date and time of this RFQ <u>will</u> result in a Respondent's disqualification.</i></b>
Returnable Documents Used for Scoring	<b><i>Failure to provide all Returnable Documents used for purposes of scoring a bid, by the closing date and time of this bid will not result in a Respondent's disqualification. However, Bidders will receive an automatic score of zero for the applicable evaluation criterion.</i></b>
Essential Returnable Documents	<b><i>Failure to provide essential Returnable Documents <u>will</u> result in Transnet affording Respondents a further opportunity to submit by a set deadline. Should a Respondent thereafter fail to submit the requested documents, this may result in a Respondent's disqualification.</i></b>

**All Returnable Sections, as indicated in the header and footer of the relevant pages, must be signed, stamped and dated by the Respondent.**

**a) Mandatory Returnable Documents**

Respondents are required to submit with their bid submissions the following **Mandatory Returnable Documents** and also to confirm submission of these documents by so indicating [Yes or No] in the tables below:

<b>Mandatory Returnable Documents</b>	<b>Submitted [Yes or No]</b>
SECTION 1: SBD1 Form	
SECTION 4: Quotation Form with all items priced	
ANNEXURE B – Declaration Certificate for Local Production and Content [SBD6.2] (SBD6.2 must be completed and submitted even if a complete Local Content exemption letter from DTI has been obtained)	
ANNEXURE C – Local Content Declaration: Summary Schedule (Annexure C must be completed and submitted even if a complete Local Content exemption letter from DTI has been obtained)	
A Local Content exemption letter from DTI (where applicable)	
Valid proof of Respondent's compliance to B-BBEE requirements stipulated in Section 7 of this RFQ (Valid B-BBEE certificate or Sworn Affidavit)	

**b) Essential Returnable Documents:**

Over and the above the requirements of section (a) mentioned above, Respondents are further required to submit with their Proposals the following **Essential Returnable Documents** and also to confirm submission of these documents by so indicating [Yes or No] in the table below:

<b>ESSENTIAL RETURNABLE DOCUMENTS &amp; SCHEDULES</b>	<b>SUBMITTED [Yes or No]</b>
In the case of Joint Ventures, a copy of the Joint Venture Agreement or written confirmation of the intention to enter into a Joint Venture Agreement	
SECTION 5: Certificate of Acquaintance with RFQ Documents	
SECTION 6: RFQ Declaration and Breach of Law Form	

SECTION 7: B-BBEE Preference Claim Form	
SECTION 8: SBD 9 - Certificate of Independent Bid Determination	
SECTION 9: Protection of Personal Information	
ANNEXURE D – Imported Content Declaration: Supporting Schedule to Annexure C	
ANNEXURE E – Local Content Declaration: Supporting Schedule to Annexure C	

## **5 CONTINUED VALIDITY OF RETURNABLE DOCUMENTS**

The successful Respondent will be required to ensure the validity of all returnable documents, including but not limited to its valid proof of B-BBEE status, for the duration of any contract emanating from this RFQ. Should the Respondent be awarded the contract [**the Agreement**] and fail to present Transnet with such renewals as and when they become due, Transnet shall be entitled, in addition to any other rights and remedies that it may have in terms of the eventual Agreement, to terminate such Agreement immediately without any liability and without prejudice to any claims which Transnet may have for damages against the Respondent.

## SECTION 4 QUOTATION FORM

I/We \_\_\_\_\_

hereby offer to supply the goods/services at the prices quoted in the Price Schedule below, in accordance with the conditions related thereto.

I/We agree to be bound by those terms and conditions in:

- the Standard RFQ Terms and Conditions for the Supply of Goods or Services to Transnet; and
- any other standard or special conditions embodied in this Request for Quotation.

I/We accept that unless Transnet should otherwise decide and so inform me/us, this Quotation [and, if any, its covering letter and any subsequent exchange of correspondence], together with Transnet's acceptance thereof shall constitute a binding contract between Transnet and me/us. I/We further agree that if, after I/we have been notified of the acceptance of my/our Quotation, I/we fail to deliver the said goods/service/s within the delivery lead-time quoted, Transnet may, without prejudice to any other legal remedy which it may have, cancel the order and recover from me/us any expenses incurred by Transnet in calling for Quotations afresh and/or having to accept any less favourable offer.

### Price Schedule

I/We quote as follows for the goods/services required, on a "delivered nominated destination Ladysmith" basis, excluding VAT:

Item No	Description of Item	Unit	Quantity	Rate	TOTAL PRICE OF ITEM [ZAR]
1	DEER WIRE END SPLICES 530MM2	EACH	80		
2	DEER WIRE CENTRE SPLICES 530MM2	EACH	81		
3	DEER WIRE SUSPENSION CLAMPS 530MM (250 PER PACKET) DRAWINGS CEE-TNB-67, 68	PACKET	1		
4	DROPPER NYLON CLIPS 530MM2 DRAWING CEE-TND-5	EACH	5000		
5	DROPPER CONTACT CLIPS 161MM2 DRAWING CEE-TND-22	EACH	5000		
6	DLC CLAMPS 530-160MM2 ALUMINIUM (250 PER PACKET) DRAWING CEE-TNB-55	PACKET	1		
7	PARALLEL CLAMPS 160-161MM2 BI-METALLIC DRAWING CEE-TNB-57	EACH	250		
8	STEEL BRUSH WITH DURABLE WOODEN HANDLE (5 ROWS)	EACH	30		
<b>TOTAL PRICE, exclusive of VAT:</b>					
<b>VAT 15% (if applicable)</b>					
<b>Total Inclusive of VAT (where applicable)</b>					

**Delivery Lead-Time from date of purchase order:** \_\_\_\_\_ **[days/weeks]**

*Respondents are to note that Transnet will round off final pricing scores to the nearest 2 (two) decimal places.*

**Notes to Pricing:**

- a) Respondents are to note that if the price offered by the highest scoring bidder is not market-related, Transnet may not award the contract to that Respondent. Transnet may-
  - (i) negotiate a market-related price with the Respondent scoring the highest points or cancel the RFQ;
  - (ii) if that Respondent does not agree to a market-related price, negotiate a market-related price with the Respondent scoring the second highest points or cancel the RFQ;
  - (iii) if the Respondent scoring the second highest points does not agree to a market-related price, negotiate a market-related price with the Respondent scoring the third highest points or cancel the RFQ.

If a market-related price is not agreed with the Respondent scoring the third highest points, Transnet must cancel the RFQ.

- b) All Prices must be quoted in South African Rand, inclusive of VAT
- c) To facilitate like-for-like comparison bidders must submit pricing strictly in accordance with this price schedule and not utilise a different format. Deviation from this pricing schedule will result in a bid being disqualified.
- d) Please note that should you have offered a discounted price(s), Transnet will only consider such price discount(s) in the final evaluation stage if offered on an unconditional basis.
- e) **Priced items which do not comply with Local Content or the specification will be regarded as incomplete and will be disqualified.**
- f) **Failure to price all items on the pricing schedule will result in disqualification.**

**SECTION 5**  
**CERTIFICATE OF ACQUAINTANCE WITH RFQ DOCUMENTS**

**By signing this certificate the Respondent is deemed to acknowledge that he/she has made himself/herself thoroughly familiar with, and agrees with all the conditions governing this RFQ. This includes those terms and conditions contained in any printed form stated to form part hereof, including but not limited to the documents stated below. As such, Transnet will recognise no claim for relief based on an allegation that the Respondent overlooked any such term or condition or failed properly to take it into account in calculating tendered prices or any other purpose:**

1. Transnet's General Bid Conditions
2. Standard RFQ Terms and Conditions for the supply of Goods or Services to Transnet
3. Transnet's Supplier Integrity Pact
4. Non-disclosure Agreement

**Note:** Should a Respondent be successful and awarded the bid, they will be required to complete a Supplier Declaration Form for registration as a vendor onto the Transnet vendor master database.

Should the Bidder find any terms or conditions stipulated in any of the relevant documents quoted in the RFQ unacceptable, it should indicate which conditions are unacceptable and offer alternatives by written submission on its company letterhead, attached to its submitted Bid. Any such submission shall be subject to review by Transnet's Legal Counsel who shall determine whether the proposed alternative(s) are acceptable or otherwise, as the case may be. A material deviation from the Standard terms or conditions could result in disqualification.

Bidders accept that an obligation rests on them to clarify any uncertainties regarding any bid to which they intend to respond, before submitting the bid. The Bidder agrees that he/she will have no claim or cause of action based on an allegation that any aspect of this RFQ was unclear but in respect of which he/she failed to obtain clarity.

The bidder understands that his/her Bid will be disqualified if this Certificate of Acquaintance with RFQ documents included in the RFQ as a returnable document, is found not to be true and/ or complete in every respect.

SIGNED at \_\_\_\_\_ on this \_\_\_\_\_ day of \_\_\_\_\_ 20\_\_\_\_

SIGNATURE OF WITNESSES

ADDRESS OF WITNESSES

1 \_\_\_\_\_

Name \_\_\_\_\_

\_\_\_\_\_

\_\_\_\_\_

2 \_\_\_\_\_

Name \_\_\_\_\_

\_\_\_\_\_

\_\_\_\_\_

SIGNATURE OF RESPONDENT'S AUTHORISED REPRESENTATIVE: \_\_\_\_\_

NAME: \_\_\_\_\_

DESIGNATION: \_\_\_\_\_

**SECTION 6**  
**RFQ DECLARATION AND BREACH OF LAW FORM**

NAME OF ENTITY: \_\_\_\_\_

We \_\_\_\_\_ do hereby certify that:

1. Transnet has supplied and we have received appropriate responses to any/all questions [as applicable] which were submitted by ourselves for RFQ Clarification purposes;
2. We have received all information we deemed necessary for the completion of this Request for Quotation [**RFQ**];
3. We have been provided with sufficient access to the existing Transnet facilities/sites and all relevant information relevant to the Supply of the Goods as well as Transnet information and Employees, and have had sufficient time in which to conduct and perform a thorough due diligence of Transnet's operations and business requirements and assets used by Transnet. Transnet will therefore not consider or permit any pre- or post-contract verification or any related adjustment to pricing, service levels or any other provisions/conditions based on any incorrect assumptions made by the Respondent in arriving at his Bid Price.
4. At no stage have we received additional information relating to the subject matter of this RFQ from Transnet sources, other than information formally received from the designated Transnet contact(s) as nominated in the RFQ documents;
5. We have complied with all obligations of the Bidder/Supplier as indicated in the Transnet Supplier Integrity Pact which includes but are not limited to ensuring that we take all measures necessary to prevent corrupt practices, unfairness and illegal activities in order to secure or in furtherance to secure a contract with Transnet;
6. We are satisfied, insofar as our entity is concerned, that the processes and procedures adopted by Transnet in issuing this RFQ and the requirements requested from Bidders in responding to this RFQ have been conducted in a fair and transparent manner;
7. We declare that a family, business and/or social relationship **exists / does not exist** [delete as applicable] between an owner / member / director / partner / shareholder of our entity and an employee or board member of Transnet including any person who may be involved in the evaluation and/or adjudication of this Bid;
8. We declare that an owner / member / director / partner / shareholder of our entity **is / is not** [delete as applicable] an employee or board member of the Transnet.
9. In addition, we declare that an owner / member / director / partner / shareholder/employee of our entity **has / has not been** [delete as applicable] a former employee or board member of Transnet in the past 10 years. I further declare that if they were a former employee or board member of Transnet in the past 10 years that they **were/were not** involved in the bid preparation or had access to the information related to this RFQ; and
10. If such a relationship as indicated in paragraph 7, 8 and/or 9 exists, the Respondent is to complete the following section:

FULL NAME OF OWNER/MEMBER/DIRECTOR/  
PARTNER/SHAREHOLDER/EMPLOYEE:

ADDRESS:

---

---

Indicate nature of relationship with Transnet:

---

---

***[Failure to furnish complete and accurate information in this regard will lead to the disqualification of a response and may preclude a Respondent from doing future business with Transnet]. Information provided in the declarations may be used by Transnet and/or its affiliates to verify the correctness of the information provided.***

11. We declare, to the extent that we are aware or become aware of any relationship between ourselves and Transnet [other than any existing and appropriate business relationship with Transnet] which could unfairly advantage our entity in the forthcoming adjudication process, we shall notify Transnet immediately in writing of such circumstances.

#### **BIDDER'S DISCLOSURE (SBD4)**

#### **12 PURPOSE OF THE FORM**

12.1 Any person (natural or juristic) may make an offer or offers in terms of this invitation to bid. In line with the principles of transparency, accountability, impartiality, and ethics as enshrined in the Constitution of the Republic of South Africa and further expressed in various pieces of legislation, it is required for the bidder to make this declaration in respect of the details required hereunder.

12.2 Where a person/s are listed in the Register for Tender Defaulters and / or the List of Restricted Suppliers, that person will automatically be disqualified from the bid process.

#### **13 Bidder's declaration**

13.1 Is the bidder, or any of its directors / trustees / shareholders / members / partners or any person having a controlling interest<sup>1</sup> in the enterprise, employed by the state?

**YES/NO**

13.1.1. If so, furnish particulars of the names, individual identity numbers, and, if applicable, state employee numbers of sole proprietor/ directors / trustees / shareholders / members/ partners or any person having a controlling interest in the enterprise, in table below.

---

<sup>1</sup> the power, by one person or a group of persons holding the majority of the equity of an enterprise, alternatively, the person/s having the deciding vote or power to influence or to direct the course and decisions of the enterprise.

Full Name	Identity Number	Name of State institution

13.2 Do you, or any person connected with the bidder, have a relationship with any person who is employed by the procuring institution?

**YES/NO**

13.2.1. If so, furnish particulars:

.....  
.....

13.3 Does the bidder or any of its directors / trustees / shareholders / members / partners or any person having a controlling interest in the enterprise have any interest in any other related enterprise whether or not they are bidding for this contract?

**YES/NO**

13.3.1. If so, furnish particulars:

.....  
.....

#### **14 DECLARATION**

I, the undersigned, (name)..... in submitting the accompanying bid, do hereby make the following statements that I certify to be true and complete in every respect:

14.1 I have read and I understand the contents of this disclosure;

14.2 I understand that the accompanying bid will be disqualified if this disclosure is found not to be true and complete in every respect;

14.3 The bidder has arrived at the accompanying bid independently from, and without consultation, communication, agreement or arrangement with any competitor. However, communication between partners in a joint venture or consortium<sup>2</sup> will not be construed as collusive bidding.

<sup>2</sup> Joint venture or Consortium means an association of persons for the purpose of combining their expertise, property, capital, efforts, skill and knowledge in an activity for the execution of a contract.

**Returnable Document**

14.4 In addition, there have been no consultations, communications, agreements or arrangements with any competitor regarding the quality, quantity, specifications, prices, including methods, factors or formulas used to calculate prices, market allocation, the intention or decision to submit or not to submit the bid, bidding with the intention not to win the bid and conditions or delivery particulars of the products or services to which this bid invitation relates.

14.5 The terms of the accompanying bid have not been, and will not be, disclosed by the bidder, directly or indirectly, to any competitor, prior to the date and time of the official bid opening or of the awarding of the contract.

14.6 There have been no consultations, communications, agreements or arrangements made by the bidder with any official of the procuring institution in relation to this procurement process prior to and during the bidding process except to provide clarification on the bid submitted where so required by the institution; and the bidder was not involved in the drafting of the specifications or terms of reference for this bid.

14.7 I am aware that, in addition and without prejudice to any other remedy provided to combat any restrictive practices related to bids and contracts, bids that are suspicious will be reported to the Competition Commission for investigation and possible imposition of administrative penalties in terms of section 59 of the Competition Act No 89 of 1998 and or may be reported to the National Prosecuting Authority (NPA) for criminal investigation and or may be restricted from conducting business with the public sector for a period not exceeding ten (10) years in terms of the Prevention and Combating of Corrupt Activities Act No 12 of 2004 or any other applicable legislation.

I CERTIFY THAT THE INFORMATION FURNISHED IN PARAGRAPHS 12, 13 and 14 ABOVE IS CORRECT.

I ACCEPT THAT THE STATE MAY REJECT THE BID OR ACT AGAINST ME IN TERMS OF PARAGRAPH 6 OF PFMA SCM INSTRUCTION 03 OF 2021/22 ON PREVENTING AND COMBATING ABUSE IN THE SUPPLY CHAIN MANAGEMENT SYSTEM SHOULD THIS DECLARATION PROVE TO BE FALSE.

**BREACH OF LAW**

12. We further hereby certify that *I/we have/have not been* [delete as applicable] found guilty during the preceding 5 [five] years of a serious breach of law, including but not limited to a breach of the Competition Act, 89 of 1998, by a court of law, tribunal or other administrative body. The type of breach that the Respondent is required to disclose excludes relatively minor offences or misdemeanours, e.g. traffic offences. This includes the imposition of an administrative fine or penalty.

Where found guilty of such a serious breach, please disclose:

NATURE OF BREACH:

\_\_\_\_\_  
DATE OF BREACH: \_\_\_\_\_

Furthermore, I/we acknowledge that Transnet SOC Ltd reserves the right to exclude any Respondent from the bidding process, should that person or entity have been found guilty of a serious breach of law, tribunal or regulatory obligation.

SIGNED at \_\_\_\_\_ on this \_\_\_\_ day of \_\_\_\_\_ 20\_\_

For and on behalf of _____ duly authorised hereto	AS WITNESS:
Name:	Name:
Position:	Position:
Signature:	Signature:
Date:	Registration No of Company/CC _____
Place:	Registration Name of Company/CC _____

## **SECTION 7**

### **B-BBEE PREFERENCE POINTS CLAIM FORM**

This preference form must form part of all bids invited. It contains general information and serves as a claim for preference points for Broad-Based Black Economic Empowerment [**B-BBEE**] Status Level of Contribution.

Transnet will award preference points to companies who provide valid proof of their B-BBEE status using either the latest version of the generic Codes of Good Practice or Sector Specific Codes (if applicable).

**NB: BEFORE COMPLETING THIS FORM, BIDDERS MUST STUDY THE GENERAL CONDITIONS, DEFINITIONS AND DIRECTIVES APPLICABLE IN RESPECT OF B-BBEE, AS PRESCRIBED IN THE PREFERENTIAL PROCUREMENT REGULATIONS.**

#### **1. GENERAL CONDITIONS**

- 1.1 The following preference point systems are applicable to all bids:
- the 80/20 system for requirements with a Rand value of up to R50 000 000 (all applicable taxes included); and
  - the 90/10 system for requirements with a Rand value above R50 000 000 (all applicable taxes included).
- 1.2 The value of this bid is estimated to not exceed R50 000 000 (all applicable taxes included) and therefore the 80/20 preference point system shall be applicable. Despite the stipulated preference point system, Transnet shall use the lowest acceptable bid to determine the applicable preference point system in a situation where all received acceptable bids are received outside the stated preference point system.
- 1.3 Preference points for this bid shall be awarded for:
- (a) Price; and
  - (b) B-BBEE Status Level of Contribution.
- 1.4 The maximum points for this bid are allocated as follows:

	POINTS
<b>PRICE</b>	<b>80</b>
<b>B-BBEE STATUS LEVEL OF CONTRIBUTION</b>	<b>20</b>
<b>Total points for Price and B-BBEE must not exceed</b>	<b>100</b>

- 1.5 Failure on the part of a bidder to submit proof of B-BBEE status level of contributor together with the bid will be interpreted to mean that preference points for B-BBEE status level of contribution are not claimed.
- 1.6 The purchaser reserves the right to require of a bidder, either before a bid is adjudicated or at any time subsequently, to substantiate any claim in regard to preferences, in any manner required by the purchaser.

#### **2. DEFINITIONS**

- (a) **"all applicable taxes"** includes value-added tax, pay as you earn, income tax, unemployment insurance fund contributions and skills development levies;
- (b) **"B-BBEE"** means broad-based black economic empowerment as defined in section 1 of the Broad-Based Black Economic Empowerment Act;
- (c) **"B-BBEE status level of contributor"** means the B-BBEE status received by a measured entity based on its overall performance using the relevant scorecard contained in the Codes of Good Practice on Black Economic Empowerment, issued in terms of section 9(1) of the Broad-Based Black Economic Empowerment Act;

- (d) **"bid"** means a written offer in a prescribed or stipulated form in response to an invitation by an organ of state for the supply/provision of services, works or goods, through price quotations, advertised competitive bidding processes or proposals;
- (e) **"Broad-Based Black Economic Empowerment Act"** means the Broad-Based Black Economic Empowerment Act, 2003 (Act No. 53 of 2003);
- (f) **"EME"** means an Exempted Micro Enterprise as defines by Codes of Good Practice under section 9 (1) of the Broad-Based Black Economic Empowerment Act, 2003 (Act No. 53 of 2003);
- (g) **"functionality"** means the ability of a bidder to provide goods or services in accordance with specification as set out in the bid documents
- (h) **"Price"** includes all applicable taxes less all unconditional discounts.
- (i) **"Proof of B-BBEE Status Level of Contributor"**
  - i) the B-BBEE status level certificate issued by an authorised body or person;
  - ii) a sworn affidavit as prescribed by the B-BBEE Codes of Good Practice; or
  - iii) any other requirement prescribed in terms of the B-BBEE Act.
- (j) **"QSE"** means a Qualifying Small Enterprise as defines by Codes of Good Practice under section 9 (1) of the Broad-Based Black Economic Empowerment Act, 2003 ( Act No. 53 of 2003);
- (k) **"rand value"** means the total estimated value of a contract in South African currency, calculated at the time of bid invitations, and includes all applicable taxes and excise duties.

### **3. POINTS AWARDED FOR PRICE**

#### **3.1 THE 80/20 PREFERENCE POINT SYSTEMS**

A maximum of 80 points is allocated for price on the following basis:

80/20

$$P_s = 80 \left( 1 - \frac{P_t - P_{\min}}{P_{\min}} \right)$$

Where

$P_s$  = Points scored for comparative price of bid under consideration

$P_t$  = Comparative price of bid under consideration

$P_{\min}$  = Comparative price of lowest acceptable bid

### **4. POINTS AWARDED FOR B-BBEE STATUS LEVEL OF CONTRIBUTION**

- 4.1 In terms of the Preferential Procurement Regulations, preference points must be awarded to a bidder for attaining the B-BBEE status level of contribution in accordance with the table below:

➤ B-BBEE Status Level of Contributor	➤➤ Number of points (80/20 system)
➤ 1	➤ 20
➤ 2	➤ 18
➤ 3	➤ 14
➤ 4	➤ 12
➤ 5	➤ 8
➤ 6	➤ 6
➤ 7	➤ 4
➤ 8	➤ 2
➤ Non-compliant contributor	➤ 0

4.2 The table below indicates the required proof of B-BBEE status depending on the category of enterprises:

Enterprise	B-BBEE Certificate & Sworn Affidavit
Large	Certificate issued by SANAS accredited verification agency
QSE	Certificate issued by SANAS accredited verification agency Sworn Affidavit signed by the authorised QSE representative and attested by a Commissioner of Oaths confirming annual turnover and black ownership (only black-owned QSEs - 51% to 100% Black owned) [Sworn affidavits must substantially comply with the format that can be obtained on the DTI's website at <a href="http://www.dti.gov.za/economic_empowerment/bee_codes.jsp">www.dti.gov.za/economic_empowerment/bee_codes.jsp</a> .]
EME <sup>3</sup>	Sworn Affidavit signed by the authorised EME representative and attested by a Commissioner of Oaths confirming annual turnover and black ownership Certificate issued by CIPC (formerly CIPRO) confirming annual turnover and black ownership Certificate issued by SANAS accredited verification agency only if the EME is being measured on the QSE scorecard

4.3 A trust, consortium or joint venture (including unincorporated consortia and joint ventures) must submit a consolidated B-BBEE Status Level verification certificate for every separate bid.

4.4 Tertiary Institutions and Public Entities will be required to submit their B-BBEE status level certificates in terms of the specialized scorecard contained in the B-BBEE Codes of Good Practice.

4.5 A person will not be awarded points for B-BBEE status level if it is indicated in the bid documents that such a bidder intends sub-contracting more than 25% of the value of the contract to any other enterprise that does not qualify for at least the points that such a bidder qualifies for, unless the intended sub-contractor is an EME that has the capability and ability to execute the sub-contract.

4.6 A person awarded a contract may not sub-contract more than 25% of the value of the contract to any other enterprise that does not have an equal or higher B-BBEE status level than the person concerned, unless the contract is sub-contracted to an EME that has the capability and ability to execute the sub-contract.

4.7 Bidders are to note that the rules pertaining to B-BBEE verification and other B-BBEE requirements may be changed from time to time by regulatory bodies such as National Treasury or the DTI. It is the Bidder's responsibility to ensure that his/her bid complies fully with all B-BBEE requirements at the time of the submission of the bid.

## 5. BID DECLARATION

5.1 Bidders who claim points in respect of B-BBEE Status Level of Contribution must complete the following:

## 6. B-BBEE STATUS LEVEL OF CONTRIBUTION CLAIMED IN TERMS OF PARAGRAPHS 1.4 AND 6.1

6.1 B-BBEE Status Level of Contribution: . = ..... (maximum of 20 points)

(Points claimed in respect of paragraph 6.1 must be in accordance with the table reflected in paragraph 4.1 and must be substantiated by relevant proof of B-BBEE status level of contributor.

## 7. SUB-CONTRACTING

7.1 Will any portion of the contract be sub-contracted?

(***Tick applicable box***)

YES		NO	
-----	--	----	--

<sup>3</sup> In terms of the Implementation Guide: Preferential Procurement Regulations, provides that in the Transport Sector, EMEs can provide a letter from accounting officer or get verified and be issued with a B-BBEE certificate by SANAS accredited professional or agency as the Transport Sector Code has not been aligned to the generic Codes. EMEs in the Transport Sector are not allowed to provide a sworn affidavit as the generic codes are not applicable to them.

7.1.1 If yes, indicate:

- i) What percentage of the contract will be subcontracted.....%?
- ii) The name of the sub-contractor.....
- iii) The B-BBEE status level of the sub-contractor.....
- iv) Whether the sub-contractor is an EME or QSE.

**(Tick applicable box)**

YES		NO	
-----	--	----	--

v) Specify, by ticking the appropriate box, if subcontracting is to the below designated groups:

Designated Group: An EME or QSE which is at last 51% owned by:	EME ✓	QSE ✓
Black people		
Black people who are youth		
Black people who are women		
Black people with disabilities		
Black people living in rural or underdeveloped areas or townships		
Cooperative owned by black people		
Black people who are military veterans		
OR		
Any EME		
Any QSE		

## 8. DECLARATION WITH REGARD TO COMPANY/FIRM

8.1 Name of company/firm:.....

8.2 VAT registration number:.....

8.3 Company registration number:.....

8.4 TYPE OF COMPANY/ FIRM

- ☐ Partnership/Joint Venture / Consortium
- ☐ One person business/sole propriety
- ☐ Close corporation
- ☐ Company
- ☐ (Pty) Limited

[TICK APPLICABLE BOX]

8.5 DESCRIBE PRINCIPAL BUSINESS ACTIVITIES

.....  
.....

8.6 COMPANY CLASSIFICATION

- ☐ Manufacturer
- ☐ Supplier
- ☐ Professional Supplier/Service provider
- ☐ Other Suppliers/Service providers, e.g. transporter, etc.

[TICK APPLICABLE BOX]

8.7 Total number of years the company/firm has been in business:.....

8.8 I/we, the undersigned, who is / are duly authorised to do so on behalf of the company/firm, certify that the points claimed, based on the B-BBE status level of contribution indicated in paragraphs 1.4 and 6.1 of the foregoing certificate, qualifies the company/ firm for the preference(s) shown and I / we acknowledge that:

- i) The information furnished is true and correct;
- ii) The preference points claimed are in accordance with the General Conditions as indicated in paragraph 1 of this form;

**Returnable Document**

- iii) In the event of a contract being awarded as a result of points claimed as shown in paragraph 1.4 and 6.1, the contractor may be required to furnish documentary proof to the satisfaction of the purchaser that the claims are correct;
- iv) If a bidder submitted false information regarding its B-BBEE status level of contributor or any other matter required which will affect or has affected the evaluation of a bid, or where a bidder has failed to declare any subcontracting arrangements or any of the conditions of contract have not been fulfilled, the purchaser may, in addition to any other remedy it may have
- (a) disqualify the person from the bidding process;
  - (b) recover costs, losses or damages it has incurred or suffered as a result of that person's conduct;
  - (c) cancel the contract and claim any damages which it has suffered as a result of having to make less favourable arrangements due to such cancellation;
  - (d) if the successful bidder subcontracted a portion of the bid to another person without disclosing it, Transnet reserves the right to penalise the bidder up to 10 percent of the value of the contract;
  - (e) recommend that the bidder or contractor, its shareholders and directors, or only the shareholders and directors who acted on a fraudulent basis, be restricted by the National Treasury from obtaining business from any organ of state for a period not exceeding 10 years, after the audi alteram partem (hear the other side) rule has been applied; and
  - (f) forward the matter for criminal prosecution.

**WITNESSES**

1. ....
2. ....

.....

**SIGNATURE(S) OF BIDDERS(S)**

**DATE:** .....

**ADDRESS** .....

## **SECTION 8**

### **PROTECTION OF PERSONAL INFORMATION**

1. The following terms shall bear the same meaning as contemplated in Section 1 of the Protection of Person information act, No.4 of 2013.(“POPIA”):  
  
consent; data subject; electronic communication; information officer; operator; person; personal information; processing; record; Regulator; responsible party; special information; as well as any terms derived from these terms.
2. Transnet will process all information by the Respondent in terms of the requirements contemplated in Section 4(1) of the POPIA:  
  
Accountability; Processing limitation; Purpose specification; Further processing limitation; Information quality; Openness; Security safeguards and Data subject participation.
3. The Parties acknowledge and agree that, in relation to personal information that will be processed pursuant to this RFQ, the Responsible party is “Transnet” and the Data subject is the “Respondent”. Transnet will process personal information only with the knowledge and authorisation of the Respondent and will treat personal information which comes to its knowledge as confidential and will not disclose it, unless so required by law or subject to the exceptions contained in the POPIA.
4. Transnet reserves all the rights afforded to it by the POPIA in the processing of any of its information as contained in this RFQ and the Respondent is required to comply with all prescripts as detailed in the POPIA relating to all information concerning Transnet.
5. In responding to this bid, Transnet acknowledges that it will obtain and have access to personal information of the Respondent. Transnet agrees that it shall only process the information disclosed by Respondent in their response to this bid for the purpose of evaluating and subsequent award of business and in accordance with any applicable law.
6. Transnet further agrees that in submitting any information or documentation requested in this RFQ, the Respondent is consenting to the further processing of their personal information for the purpose of, but not limited to, risk assessment, assurances, contract award, contract management, auditing, legal opinions/litigations, investigations (if applicable), document storage for the legislatively required period, destruction, de-identification and publishing of personal information by Transnet and/or its authorised appointed third parties.
7. Furthermore, Transnet will not otherwise modify, amend or alter any personal data submitted by the Respondent or disclose or permit the disclosure of any personal data to any third party without the prior written consent from the Respondent. Similarly, Transnet requires the Respondent to process any personal information disclosed by Transnet in the bidding process in the same manner.
8. Transnet shall, at all times, ensure compliance with any applicable laws put in place and maintain sufficient measures, policies and systems to manage and secure against all forms of risks to any information that may be shared or accessed pursuant to this RFQ (physically, through a computer or any other form of electronic communication).

**Returnable Document**

9. Transnet shall notify the Respondent in writing of any unauthorised access to information, cybercrimes or suspected cybercrimes, in its knowledge and report such crimes or suspected crimes to the relevant authorities in accordance with applicable laws, after becoming aware of such crimes or suspected crime. The Respondent must take all necessary remedial steps to mitigate the extent of the loss or compromise of personal information and to restore the integrity of the affected personal information as quickly as is possible.
10. The Respondent may, in writing, request Transnet to confirm and/or make available any personal information in its possession in relation to the Respondent and if such personal information has been accessed by third parties and the identity thereof in terms of the POPIA. The Respondent may further request that Transnet correct (excluding critical/mandatory or evaluation information), delete, destroy, withdraw consent or object to the processing of any personal information relating to the Respondent in Transnet's possession in terms of the provision of the POPIA and utilizing Form 2 of the POPIA Regulations.
11. In submitting any information or documentation requested in this RFQ, the Respondent is hereby consenting to the processing of their personal information for the purpose of this RFQ and further confirming that they are aware of their rights in terms of Section 5 of POPIA

**Respondents are required to provide consent below:**

<b>YES</b>		<b>NO</b>	
------------	--	-----------	--

12. Further, the Respondent declares that they have obtained all consents pertaining to other data subject's personal information included in its submission and thereby indemnifying Transnet against any civil or criminal action, administrative fines or other penalty or loss that may arise as a result of the processing of any personal information that the Respondent submitted.
13. The Respondent declares that the personal information submitted for the purpose of this RFQ is complete, accurate, not misleading, is up to date and may be updated where applicable.

Signature of Respondent's authorised representative: \_\_\_\_\_

Should a Respondent have any complaints or objections to processing of its personal information, by Transnet, the Respondent can submit a complaint to the Information Regulator on <https://www.justice.gov.za/infoereg/>, click on contact us, click on complaints.IR@justice.gov.za

ANNEXURE B

SBD 6.2

**DECLARATION CERTIFICATE FOR LOCAL PRODUCTION AND CONTENT FOR DESIGNATED SECTORS**

This Standard Bidding Document (SBD) must form part of all bids invited. It contains general information and serves as a declaration form for local content (local production and local content are used interchangeably).

Before completing this declaration, bidders must study the General Conditions, Definitions, Directives applicable in respect of Local Content as prescribed in the Preferential Procurement Regulations, 2017, the South African Bureau of Standards (SABS) approved technical specification number SATS 1286:2011 (Edition 1) and the Guidance on the Calculation of Local Content together with the Local Content Declaration Templates [Annex C (Local Content Declaration: Summary Schedule), D (Imported Content Declaration: Supporting Schedule to Annex C) and E (Local Content Declaration: Supporting Schedule to Annex C)].

**1. General Conditions**

- 1.1. Preferential Procurement Regulations, 2017 (Regulation 8) makes provision for the promotion of local production and content.
- 1.2. Regulation 8.(2) prescribes that in the case of designated sectors, where in the award of bids local production and content is of critical importance, such bids must be advertised with the specific bidding condition that only locally produced goods, services or works or locally manufactured goods, with a stipulated minimum threshold for local production and content will be considered.
- 1.3. In terms of Regulation 16(2) of the Preferential Procurement Regulations, 2017, any sector designated and minimum threshold determined for local production and content for purposes of regulation 9 of the 2011 Regulations and in force immediately before the repeal of the 2011 Regulations, are regarded as having been done under regulation 8(1) of the 2017 Regulations.
- 1.4. Where necessary, for bids referred to in paragraph 1.2 above, a two stage bidding process may be followed, where the first stage involves a minimum threshold for local production and content and the second stage price and B-BBEE.
- 1.5. A person awarded a contract in relation to a designated sector, may not sub-contract in such a manner that the local production and content of the overall value of the contract is reduced to below the stipulated minimum threshold.
- 1.6. The local content (LC) expressed as a percentage of the bid price must be calculated in accordance with the SABS approved technical specification number SATS 1286: 2011 as follows:

$$LC = [1 - x / y] * 100$$

Where

x is the imported content in Rand

y is the bid price in Rand excluding value added tax (VAT)

Prices referred to in the determination of x must be converted to Rand (ZAR) by using the exchange rate published by South African Reserve Bank (SARB) at 12:00 on the date of advertisement of the bid as indicated in paragraph 4.1 below.

**The SABS approved technical specification number SATS 1286:2011 is accessible on <http://www.thedti.gov.za/industrial development/ip.jsp> at no cost.**

- 1.7. A bid will be disqualified if this Declaration Certificate and the Annex C (Local Content Declaration: Summary Schedule) are not submitted as part of the bid documentation;

**2. The stipulated minimum threshold(s) for local production and content (refer to Annex A of SATS 1286:2011) for this bid is/are as follows:**

Description of services, works or goods

Stipulated minimum threshold

**Steel Products and Components**

**100% Items 1, 2, 3, 5 and 7**

4. Does any portion of the services, works or goods offered have any imported content?

**( Tick applicable box)**

YES		NO	
-----	--	----	--

- 4.1 If yes, the rate(s) of exchange to be used in this bid to calculate the local content as prescribed in paragraph 1.5 of the general conditions must be the rate(s) published by SARB for the specific currency at 12:00 on the date of advertisement of the bid.

The relevant rates of exchange information is accessible on [www.reservebank.co.za](http://www.reservebank.co.za)

Indicate the rate(s) of exchange against the appropriate currency in the table below (refer to Annex A of SATS 1286:2011):

Currency	Rates of exchange
US Dollar	
Pound Sterling	
Euro	
Yen	
Other	

NB: Bidders must submit proof of the SARB rate (s) of exchange used.

5. Where, after the award of a bid, challenges are experienced in meeting the stipulated minimum threshold for local content the DTI must be informed accordingly in order for the DTI to verify and in consultation with the AO/AA provide directives in this regard.

**LOCAL CONTENT DECLARATION**  
**(REFER TO ANNEX B OF SATS 1286:2011)**

**LOCAL CONTENT DECLARATION BY CHIEF FINANCIAL OFFICER OR OTHER LEGALLY RESPONSIBLE PERSON NOMINATED IN WRITING BY THE CHIEF EXECUTIVE OR SENIOR MEMBER/PERSON WITH MANAGEMENT RESPONSIBILITY (CLOSE CORPORATION, PARTNERSHIP OR INDIVIDUAL)**

**IN RESPECT OF BID NO. CRAC LSE 37777**

**ISSUED BY:** TRANSNET FREIGHT RAIL

NB

- 1 The obligation to complete, duly sign and submit this declaration cannot be transferred to an external authorized representative, auditor or any other third party acting on behalf of the bidder.
- 2 Guidance on the Calculation of Local Content together with Local Content Declaration Templates (Annex C, D and E) is accessible on [http://www.thdti.gov.za/industrial\\_development/ip.jsp](http://www.thdti.gov.za/industrial_development/ip.jsp). Bidders should first complete Declaration D. After completing Declaration D, bidders should complete Declaration E and then consolidate the information on Declaration C. **Declaration C should be submitted with the bid documentation at the closing date and time of the bid in order to substantiate the declaration made in paragraph (c) below.** Declarations D and E should be kept by the bidders for verification purposes for a period of at least 5 years. The successful bidder is required to continuously update Declarations C, D and E with the actual values for the duration of the contract.

I, the undersigned, ..... (full names), do hereby declare, in my capacity as ..... of ..... (name of bidder entity), the following:

- (a) The facts contained herein are within my own personal knowledge.
- (b) I have satisfied myself that:
  - (i) the goods/services/works to be delivered in terms of the above-specified bid comply with the minimum local content requirements as specified in the bid, and as measured in terms of SATS 1286:2011; and
- (c) The local content percentage (%) indicated below has been calculated using the formula given in clause 3 of SATS 1286:2011, the rates of exchange indicated in paragraph 4.1 above and the information contained in Declaration D and E which has been consolidated in Declaration C:

Bid price, excluding VAT (y)	R
Imported content (x), as calculated in terms of SATS 1286:2011	R
Stipulated minimum threshold for local content (paragraph 3 above) <b>(Steel Products)</b>	<b>100%</b>
Local content %, as calculated in terms of SATS 1286:2011 <b>(DECLARE L/C%) ≥</b>	

**If the bid is for more than one product, the local content percentages for each product contained in Declaration C shall be used instead of the table above. The local content percentages for each product has been calculated using the formula given in clause 3 of SATS 1286:2011, the rates of exchange indicated in paragraph 4.1 above and the information contained in Declaration D and E.**

- (d) I accept that the Procurement Authority / Institution has the right to request that the local content be verified in terms of the requirements of SATS 1286:2011.
- (e) I understand that the awarding of the bid is dependent on the accuracy of the information furnished in this application. I also understand that the submission of incorrect data, or data that are not verifiable as described in SATS 1286:2011, may result in the Procurement Authority / Institution imposing any or all of the remedies as provided for in Regulation 14 of the Preferential Procurement Regulations, 2017 promulgated under the Preferential Policy Framework Act (PPPFA), 2000 (Act No. 5 of 2000).

**SIGNATURE:** \_\_\_\_\_

**DATE:** \_\_\_\_\_

**WITNESS No. 1** \_\_\_\_\_

**DATE:** \_\_\_\_\_

**WITNESS No. 2** \_\_\_\_\_

**DATE:** \_\_\_\_\_

## Annex C

**MANDATORY RETURNABLE DOCUMENT: CRAC LSE 37777**  
**FAILURE TO FULLY COMPLETE, DECLARE, SIGN & DATE THIS ANNEXURE C**  
**WILL RESULT IN THE BID BEING NON-RESPONSIVE & DISQUALIFIED**

**NB: THESE SHADED SECTIONS MUST BE COMPLETED BY THE TENDERER**

### Local Content Declaration - Summary Schedule

(C1)  
(C2)  
(C3)  
(C4)  
(C5)

<b>Tender No.</b>	CRAC LSE 37777		
<b>Tender description:</b>	Supply and Delivery of OHTE Fasteners		
<b>Designated product(s)</b>	Steel Products and Components for Construction		
<b>Tender Authority:</b>	Transnet Freight Rail, a division of Transnet		
<b>Tendering Entity name:</b>			
<b>Tender Exchange Rate:</b>			
<b>Select/Amend to reflect the applicable foreign currency</b>	PULA	EU	GBP
<b>Specified local content %</b>	100%		

**Note: VAT to be excluded from all calculations**

#### Calculation of local content

Tender item no's	List of items	Tender price - each (excl VAT)	Exempted imported value	Tender value net of exempted imported content	Imported value	Local value	Local content % (per item)
(C8)	(C9)	(C10)	(C11)	(C12)	(C13)	(C14)	(C15)
1	Deer wire end splice						
2	Deer wire centre splice						
3	Deer wire suspension clamp						
5	Dropper wire contact clips						
7	Parallel Clamps						

#### Tender summary

Tender Qty	Total tender value	Total exempted imported content	Total Imported content
(C16)	(C17)	(C18)	(C19)

(C20) Total tender value

(C21) Total Exempt imported content

(C22) Total Tender value net of exempt imported content

(C23) Total Imported content

(C24) Total local content

(C25) Average local content % of tender

**Signature of tenderer from Annex B**

Date: \_\_\_\_\_

Date: \_\_\_\_\_

## Annex E

**NB: THESE SHADED SECTIONS MUST BE COMPLETED BY THE TENDERER**

*ESSENTIAL RETURNABLE DOCUMENT: CRAC LSE 37777*

*FAILURE TO FULLY COMPLETE, DECLARE, SIGN & DATE THIS ANNEXURE E  
MAY RESULT IN THE BID BEING NON-RESPONSIVE & DISQUALIFIED*

### Local Content Declaration - Supporting Schedule to Annex C

(E1)	<b>Tender No.</b>	CRAC LSE 37777
(E2)	<b>Tender description:</b>	Supply and Delivery of OHTE Com
(E3)	<b>Designated products:</b>	Steel Products and Components fo
(E4)	<b>Tender Authority:</b>	Transnet Freight Rail
(E5)	<b>Tendering Entity name:</b>	

**Note:** VAT to be excluded from all calculations

Local Products (Goods, Services and Works)	Description of items purchased	Local suppliers	Value
	(E6)	(E7)	(E8)
	<b>(E9) Total local products (Goods, Services and Works)</b>		R

(E10) **Manpower costs** (Tenderer's manpower cost)

R

(E11) **Factory overheads** (Rental, depreciation & amortisation, utility costs, consumables etc.)

R

(E12) **Administration overheads and mark-up** (Marketing, insurance, financing, interest etc.)

R

**(E13) Total local content** R

**This total must correspond with Annex C -  
C24**

Signature of tenderer from Annex B

X

Date: \_\_\_\_\_

**ANNEXURE F: DRAWINGS**

**CEE-TNB-55**

**CEE-TNB-57**

**CEE-TNB-67**

**CEE-TNB-68**

**CEE-TNB -74**

**CEE-TND-5**


**CEE-TND-22**

ITEM	DESCRIPTION	QTY	STORES ITEM NO	DRG NO CEE-	AMENDMENTS		
1	CONDUCTOR SPLICE, PARALLEL HALF CLAMP	2	—	TNB-54	NO	NAME	DATE
2	SCREW, MACHINE, Cu-Ni-Si, HEX. HEAD, M12x6g-35LG. (SPEC. CEE.0063)	2	54/3670	—	1	L E WOOD	96-08-
3	WASHER, LOCK, PHOSPHOR BRONZE, INTERNALLY TOOTHED, M12 (SPEC. BS.407)	2	54/2704	—	REDRAWN. DRG NO WA CEE-TN-74. DO REF: T96/009		
4	CONDUCTOR SPLICE LINER, 162mm <sup>2</sup> ACSR CATENERY WIRE (SEE NOTE)	2	—	TNB-90			

ITEM 3 ALTERNATIVE MATERIAL: STAINLESS STEEL TO SPEC AISI GRADE 304

STORES ITEM NO	CONDUCTOR SIZES
54/766	100mm <sup>2</sup> /80mm <sup>2</sup> - 50mm <sup>2</sup>
54/791	100mm <sup>2</sup> /80mm <sup>2</sup> - 100mm <sup>2</sup> /80mm <sup>2</sup>
54/2728	160mm <sup>2</sup> - 50mm <sup>2</sup>
54/2753	160mm <sup>2</sup> - 100mm <sup>2</sup> /80mm <sup>2</sup>
54/2777	160mm <sup>2</sup> - 160mm <sup>2</sup>
54/843	250mm <sup>2</sup> - 50mm <sup>2</sup>
54/867	250mm <sup>2</sup> - 100mm <sup>2</sup> /80mm <sup>2</sup>
54/880	250mm <sup>2</sup> - 160mm <sup>2</sup>
54/907	250mm <sup>2</sup> - 250mm <sup>2</sup>

2 HA SLIER 98-02-  
ITEM 4 AND NOTE ADD  
DO REF: T98/011

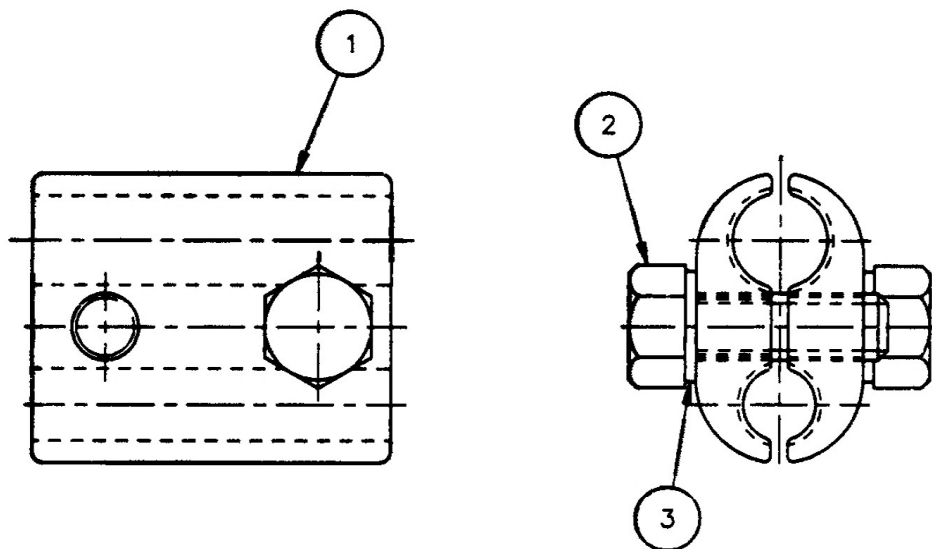

NOTE  
USE ITEM 4 ON THE 250mm<sup>2</sup> SIDE WHEN THIS CLAMP  
IS USED FOR THE 162mm<sup>2</sup> ACSR (TIGER) CATENERY

DIMENSIONS: mm  
SCALE: 1:1

DO REF: M119/70 GEN TOL: LIN± — ANG± —  
RN: E LOUW CKD: G W MALONE DATE: 70-11-19  
IG: F PIENAAR T C BROOKS for CHIEF ENG


INFRASTRUCTURE  
(ELECTRICAL)

 SPOORNET

CONDUCTOR SPLICE  
PARALLEL CLAMP


 A3  
DRAWING NO CEE-  
TNB-55  
SHEET — OF —

DESCRIPTION	QTY	STORES ITEM NO	DRG NO CEE--	AMENDMENTS			
CONDUCTOR SPLICE, FEEDER HALF CLAMP	2	_____	TNB-56	NO	NAME	DATE	
SCREW, MACHINE, Cu-Ni-Si, HEX. HEAD, M12x6g-35LG. (SPEC. CEE.0063)	2	54/3670	_____	1	L E WOOD	96-08	
WASHER, LOCK, PHOSPHOR BRONZE, INTERNALLY TOOTHED, M12 (SPEC. BS.407)	2	54/2704	_____	REDRAWN. DRG NO W CEE-TN-76. DO REF: T96/009			
ITEM 3 ALTERNATIVE MATERIAL: STAINLESS STEEL TO SPEC AISI GRADE 304		STORES ITEM NO	CONDUCTOR SIZES				
		54/920	50mm <sup>2</sup>				
		54/1949	100mm <sup>2</sup> /80mm <sup>2</sup>				
		54/4930	160mm <sup>2</sup>				
		54/4954	250mm <sup>2</sup>				

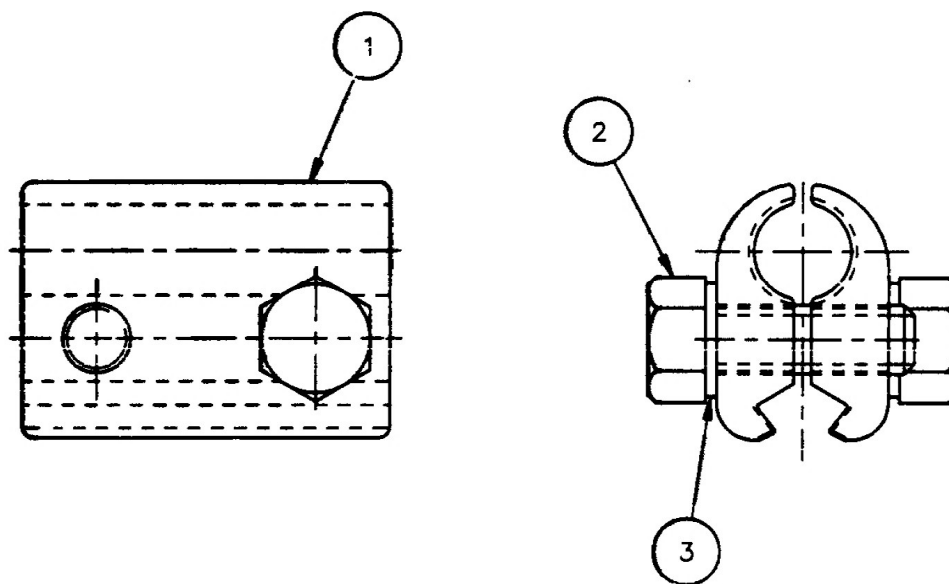

DIMENSIONS: mm  
SCALE: 1:1





EF: M119/70	GEN TOL: LIN± _____ ANG± _____
E LOUW	CKD: G W MALONE DATE: 70-11-19
F PIENAAR	T C BROOKS for CHIEF ENG
INFRASTRUCTURE (ELECTRICAL)	 <b>SPOORNET</b>

**CONDUCTOR SPLICE**  
FEEDER CLAMP, 161mm<sup>2</sup> Cu CONTACT WIRE

DRAWING NO **CEE-**  
**TNB-57**  
SHEET \_\_\_\_\_ OF \_\_\_\_\_

ITEM	DESCRIPTION	QTY	STORE ITEM NO.	DRG NO CEE-	AMENDMENTS
1	CLAMP BODY	1	_____	TNB-68	NO NAME DATE
2	SADDLE	1	_____	TNB-69	1 JVT 97-04
3	STRAP	1	_____	TNE-34	REVISED. DRG NO. WA
4	ALUMINIUM STRIP TO BS1470 S1B/0 102 x 35 x 1,5 THK	1	_____	_____	TN-187.
5	ALUMINIUM STRIP	1	_____	TNB-70	DO REF: T96/001
6	BOLT & NUT, STEEL, HEX, HD M12 x 75 LG	2	1/31802	_____	
7	WASHER, LOCK, STEEL, SINGLE COIL SQ SECT M12	2	1/33850	_____	

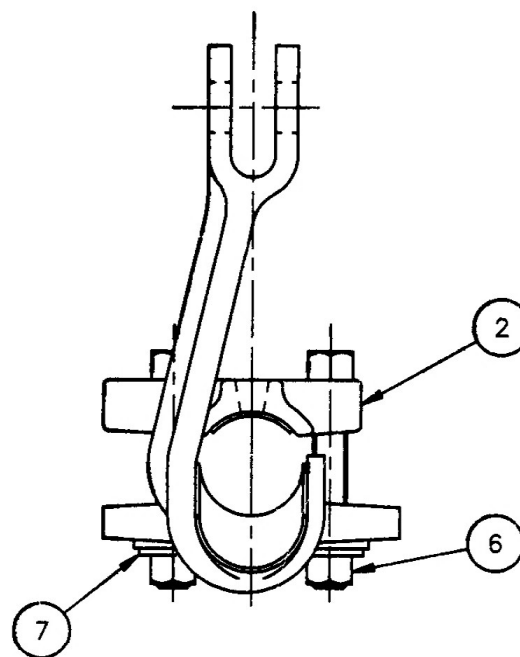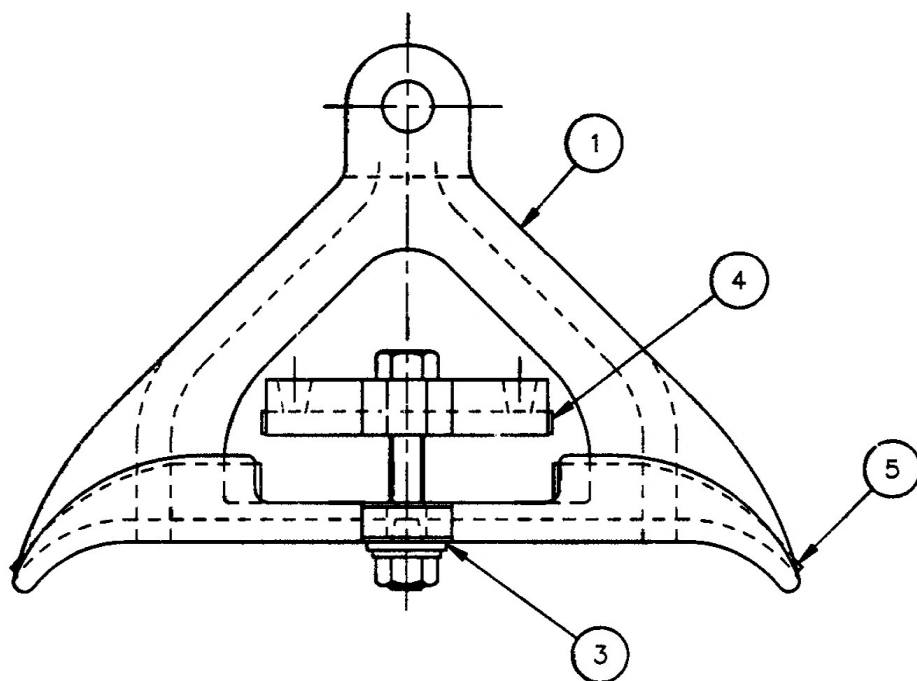

#### NOTES

ITEMS 4 & 5 TO BE SHAPED TO FIT AND AFFIXED TO ITEMS 1 & 2  
RESPECTIVELY BY CENTRE PUNCHING THROUGH ALUMINIUM, INTO  
FIXING HOLES AND SWAGED OVER INTO THE HOLES.

REF: T80/65	GEN TOL: LIN± 1,0	ANG± 1°
DRN: P MARTIN	CKD: R McMILLAN	DATE: 80-03-13
DESIGN: _____	GA WILLIAMS	for CHIEF ENG

INFRASTRUCTURE  
(ELECTRICAL)



## SUSPENSION CLAMP

FOR 322mm<sup>2</sup> – 500mm<sup>2</sup> Al CONDUCTOR

DIMENSIONS: mm  
SCALE: 1:5





A3



DRAWING NO CEE-  
**TNB-67**  
SHEET — OF —

AMENDMENT		
NO	NAME	
1	JVT	97


REVISED, DRG NO  
CEE-TN-186.  
DO REF: T96/001

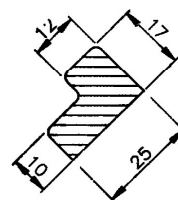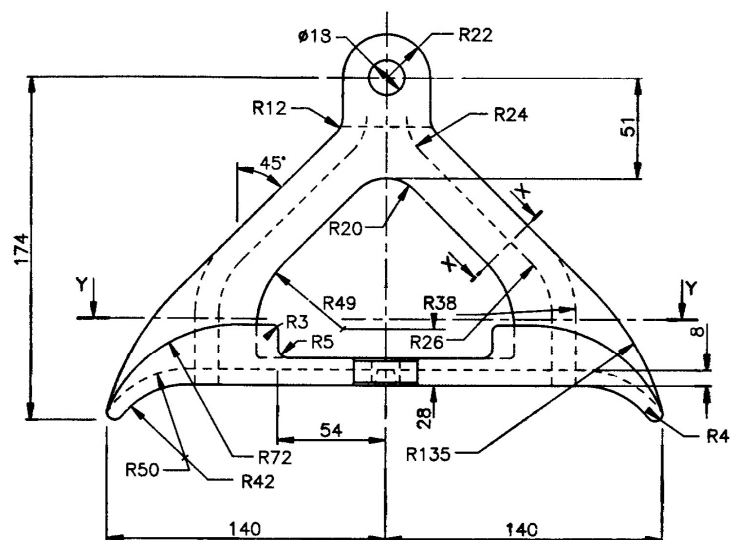

SECTION X-X  
SCALE 1:1

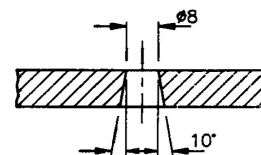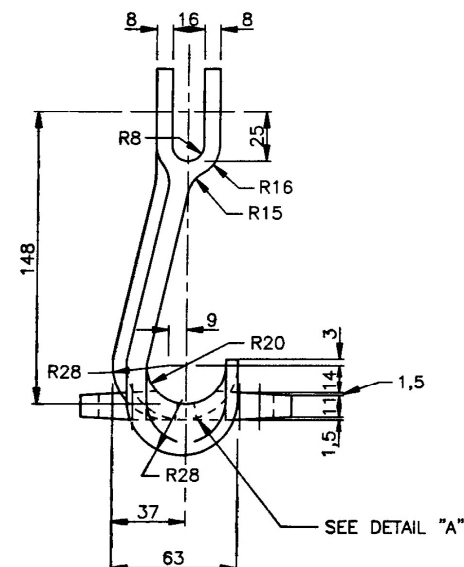

DETAIL "A"  
SCALE 1:1

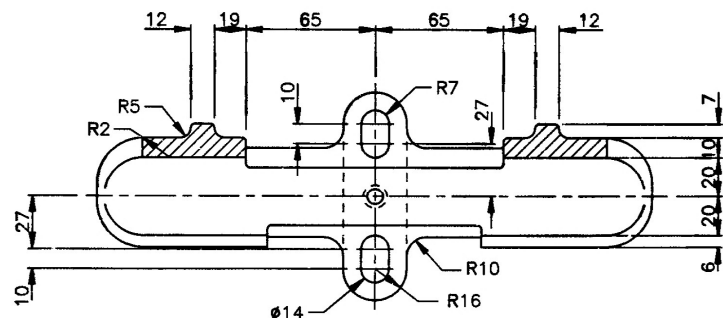

SECTION Y-Y

#### NOTES

- UNSPECIFIED REDII TO BE R2.
- THE FOLLOWING PERMANENT MARKINGS MUST APPEAR ON THIS ARTICLE:  
a) SPOORNET b) MAKER'S IDENTIFICATION c) BATCH NUMBER.

#### FINISH

ZINC COAT TO SPEC SABS 763 TO CONTITION IN SITU.

MATERIAL: ITEM NO ———, SPHEROIDAL GRAPHITE IRON TO SPEC SABS 936 GRADE SG 50

DO REF: T80/65 GEN TOL: LIN± 1 ANG± 1°  
DRN: PM MARTIN CKD: ——— DATE: 80-02-11  
ENG: ——— GA WILLIAMS for CHIEF ENG

INFRASTRUCTURE  
(ELECTRICAL)




BODY: SUSPENSION CLAMP



FOR 322mm<sup>2</sup> - 500mm<sup>2</sup> Al CONDUCTOR

DIMENSIONS: mm  
SCALE: 1:2

DRAWING NO CE  
TNB-68  
SHEET — OF

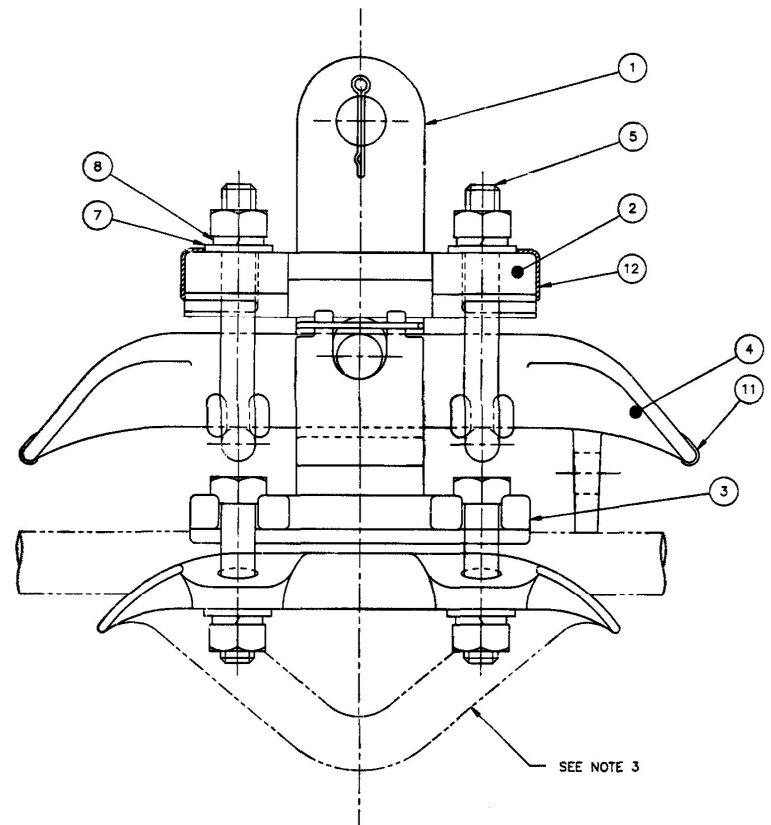

SEE NOTE 3

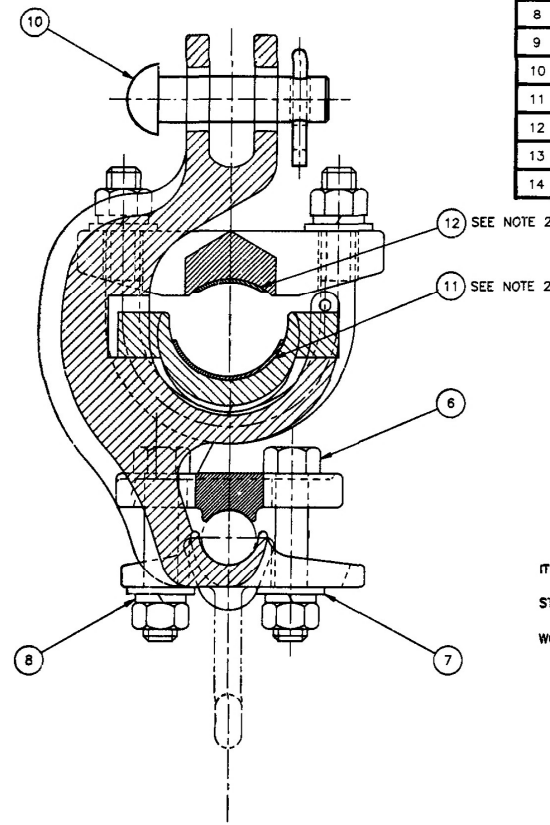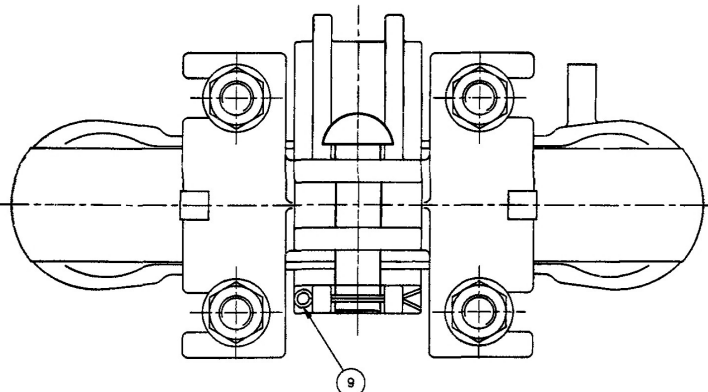

ITEM	DESCRIPTION	QTY	STORES	ITEM NO	DRG NO	CEE-	AMEN-
1	BODY	1			TNB-52	SHT 1	1 HA SUE
2	CLAMP FOR FEEDER	1			TNB-52	SHT 2	REVISED DR
3	CLAMP FOR CATENARY	1			TNB-52	SHT 3	CEE-TN-14:14
4	CRADLE	1			TNB-52	SHT 4	14 AND NOT
5	U-BOLT	2			TNB-52	SHT 5	DO REF: T9
6	BOLT AND NUT	4			TNB-52	SHT 6	
7	WASHER, FLAT, STEEL M12	8	1/7048				
8	WASHER, LOCK, STEEL M12	8	1/7505				
9	SPLIT PIN (BRASS) #3,2 x 56 LONG	1	1/10208				
10	CLEVIS PIN	1	54/4020		TX-66		
11	LOWER LINER	1			TNB-52	SHT 7	
12	UPPER LINER	1			TNB-52	SHT 8	
13	LOWER LINER (SEE NOTE 4)	1			TNB-88	ITEM 1	
14	UPPER LINER (SEE NOTE 4)	1			TNB-88	ITEM 2	

ITEMS 7 & 8: ZINC COAT TO SPEC 763 FOR CONDITIONS IN SITU

STRENGTH: MIN. ULTIMATE WITH VERTICAL LOAD: 44,5kN  
MIN. ULTIMATE WITH SLIPPING LOAD: 13,3kN

WORKING LOAD: MAX. IN UPPER CRADLE (ITEM 4): 4,4kN  
MAX. IN LOWER CRADLE (ITEM 1): 8,9kN  
MAX. OF COMPLETE CRADLE: 13,3kN

- NOTES
- BEFORE ASSEMBLING:- APPLY OXIDATION INHIBITING JOINTING COMPOUND BETWEEN ITEMS 4 & 11 AND 2 & 12.
  - THE STRIPS ARE TO BE SHAPED AND FITTED TO THE CRADLE AND CLAMP.
  - TIE DOWN FACILITY SHOWN CHAIN DOTTED ONLY TO BE PROVIDED WHEN SPECIFIED.
  - USE ITEM 13 AND 14 WHEN THIS CLAMP IS USED FOR THE 162mm<sup>2</sup> ACSR (TIGER) CATENARY.

DO REF: -	GEN TOL: LIN±	ANG±	-
DRN: E F J	CKD: F W C	DATE: 63-02-02	
ENG: C J S	T C BROOK	for CHIEF ENG	
INFRASTRUCTURE (ELECTRICAL)			




**DOUBLE SUSPENSION CLAMP**  
80mm<sup>2</sup>-250mm<sup>2</sup> CATENARY WIRES AND  
500mm<sup>2</sup>-800mm<sup>2</sup> FEEDER WIRES

DIMENSIONS:  
SCALE:




DRAWING NO  
**TNB-**  
SHEET -

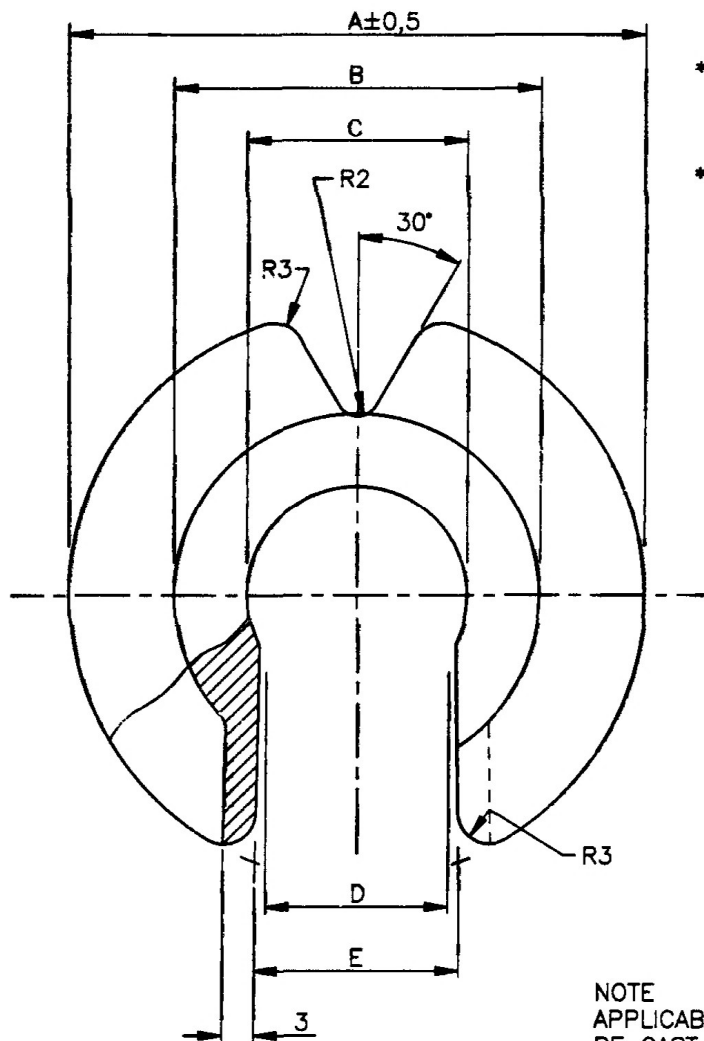

CATENARY	A	B	C	D	E	ITEM NO
80mm <sup>2</sup>	ø38	ø15	ø10,8	9,6	9 <sup>+1</sup> <sub>0</sub>	54/6840
100mm <sup>2</sup>	ø40	ø20,1	ø12,1	10,7	10 <sup>+1</sup> <sub>0</sub>	54/16861
* 160mm <sup>2</sup>	ø46,5	ø26,4	ø15,9	14,1	13 <sup>+2</sup> <sub>0</sub>	54/16836
250mm <sup>2</sup>	ø54	ø33,9	ø20,5	18,2	16 <sup>+3</sup> <sub>0</sub>	54/16848
** 530mm <sup>2</sup>	ø68	ø48,1	ø29,4	26	25 <sup>+4</sup> <sub>0</sub>	54/31701

\* ALSO FOR CONDUCTOR (ACSR) CODE NAME "TIGER"

\*\* FOR CONDUCTOR (ACSR) CODE NAME "DEER"

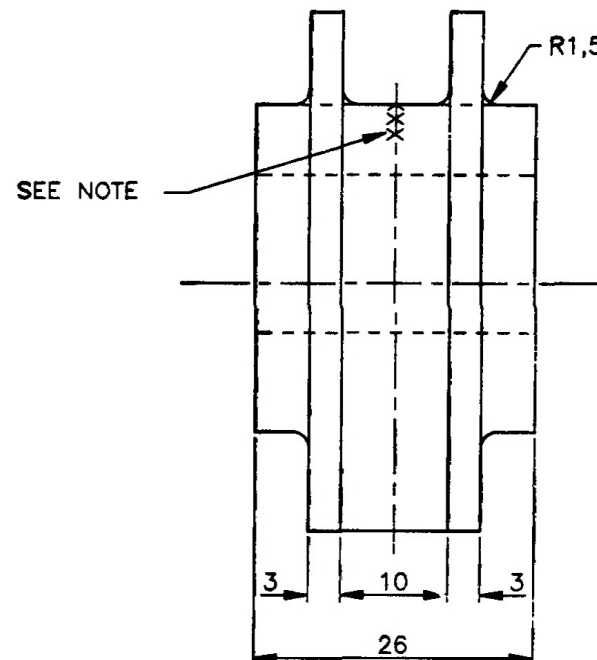

NOTE  
APPLICABLE CONDUCTOR SIZE 80-, 100-, 160-, 250- OR 530mm<sup>2</sup> TO  
BE CAST OR PUNCHED IN POSITION SHOWN (3mm CHARACTER HEIGHT).

AMENDMENTS		
NO	NAME	DATE
1	I DE VILLIERS	90-02-14
REDRAWN, INFORMATION ADDED.		
DO REF: T90/009		
2	I DE VILLIERS	91-03-04
INDICATION OF CONDUCTOR SIZE MOVED.		
DO REF: T91/010		
3	W BRIGHT	92-06-22
DIMENSION "E" WAS 10,1 ; 11,3 ; 14,8 AND 19.		
DO REF: T92/027		
4	H A SLIER	98-06-04
DRAWING REVISED AND INFORMATION ADDED.		
DO REF: T98/024		

DIMENSIONS: mm  
SCALE 2:1



DRAWING NO CEE-  
TND-5  
SHEET — OF —

MATERIAL: NYLON 66, PIGMENT: BLACK

DO REF T90/001 GEN TOL: LIN± 0,2 ANG± 0°30'

DRN J VON ABO CKD J H SWIGERS DATE 90-01-29

ENG A VERSTEEG A VERSTEEG for CHIEF ENG

INFRASTRUCTURE  
(ELECTRICAL)



**DROPPER CLIP**  
CLIP-ON TYPE

80-, 100-, 160-, 250- & 530mm<sup>2</sup> CATENARIES

ITEM	DESCRIPTION	QTY	STORES ITEM NO	DRG NO CEE-	AMENDMENTS		
1	CLAMP, ELECTRICAL, HALF DROPPER CLIP WITH THREAD AND SPACER PIN	1	_____	TND-22 SHT 2	NO	NAME	DATE
2	CLAMP, ELECTRICAL, HALF DROPPER CLIP WITHOUT THREAD	1	_____	TND-22 SHT 3	1	W BRIGHT	93-05-
3	SCREW, CHEESE HEAD, STAINLESS STEEL TO SPEC AISI GR 304	1	_____	_____	REINSTATED AND REDRAWN. DRG NO WAS CEE- TN-436 SHT 1. D O REF T93/003		
4	WASHER, LOCKING, INTERNAL TOOTH, STAINLESS STEEL TO SPEC AISI GR 304, M10	1	_____	_____			

2 LO BORCHARD 95-06-

STORES ITEM NO. WAS 54/527.  
DO REF T95/037

3 JSA HARCUS 97-11-

TABLE ADDED TITLE CHANGED.  
DO REF T97/013

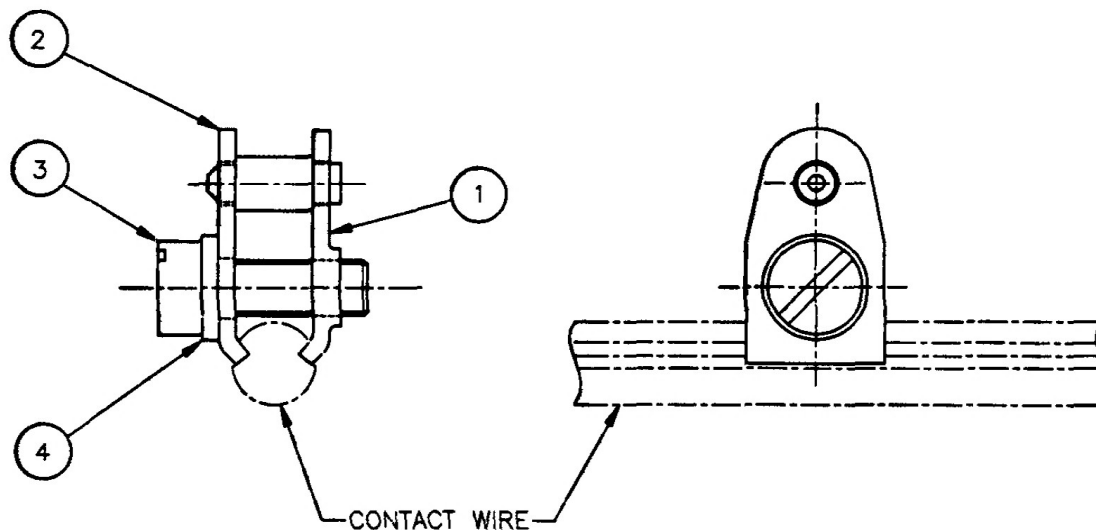


TABLE (SEE SHEET 5)	
CONTACT WIRE	STORES NO
161mm <sup>2</sup> Cu	54/17312
107mm <sup>2</sup> Cu	54/6787

STORES ITEM NO  
SEE TABLE

DIMENSIONS: mm  
SCALE: 1:1

A3

DO REF: N41/70	GEN TOL: LIN± - ANG± -
DRN: H F	CKD: H NIEHAUS DATE: 70-05-04
ENG: PIENAAR	PHILLIPS for CHIEF ENG

INFRASTRUCTURE  
(ELECTRICAL)

SPOORNET

## CLAMP, ELECTRICAL

DROPPER CLIP, COMPLETE, 161mm/107mm SQUARE Cu CONTACT WIRE  
KARL PHISTERER / ARTHUR FLURY SECTION INSULATOR

DRAWING NO CEE-  
TND-22  
SHEET 1 OF 5