




SCALE 1:10

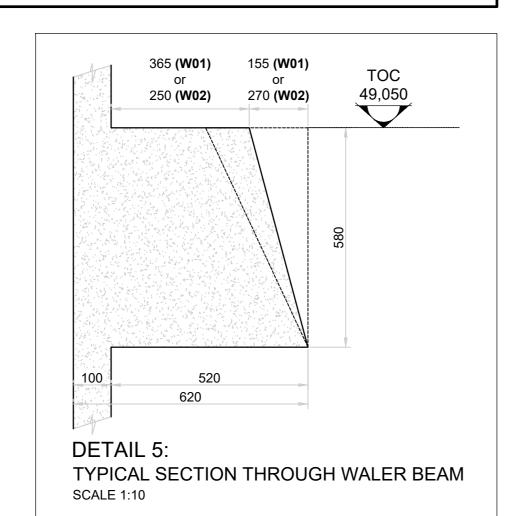


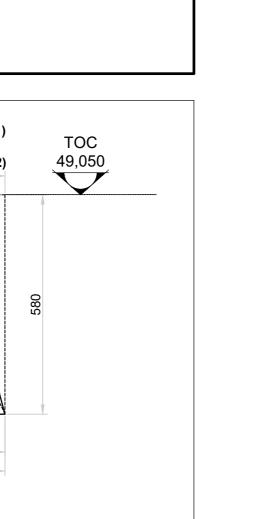

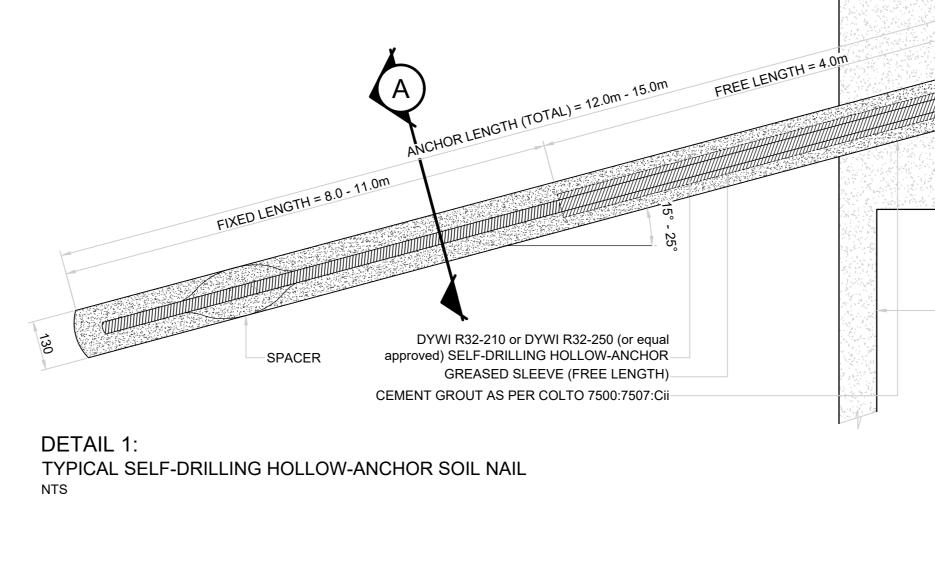

This drawing to be plotted / issued in

COLOUR ONLY

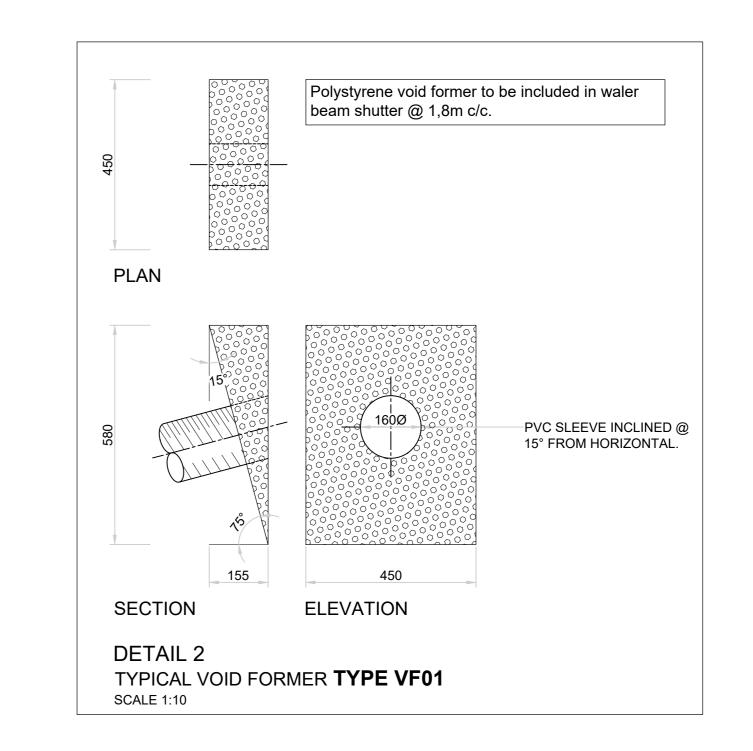

GALVANISED FACE PLATE

(BY SPECIALIST)

GALVANISED NUT

INCLINED RC WALER

100mm THK GALVANISED

SHOTCRETE WITH XYPEX


ADMIXTURE AND BROOM


MESH REF. 245


REINFORCED


FINISH


(BY SPECIALIST)

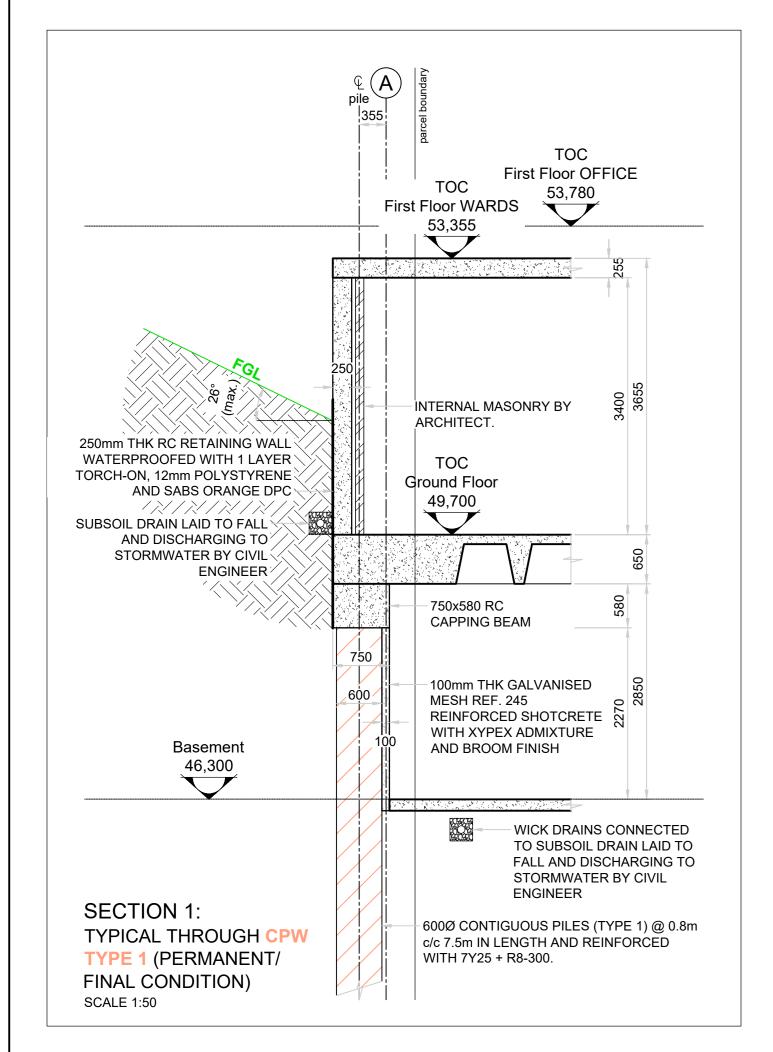


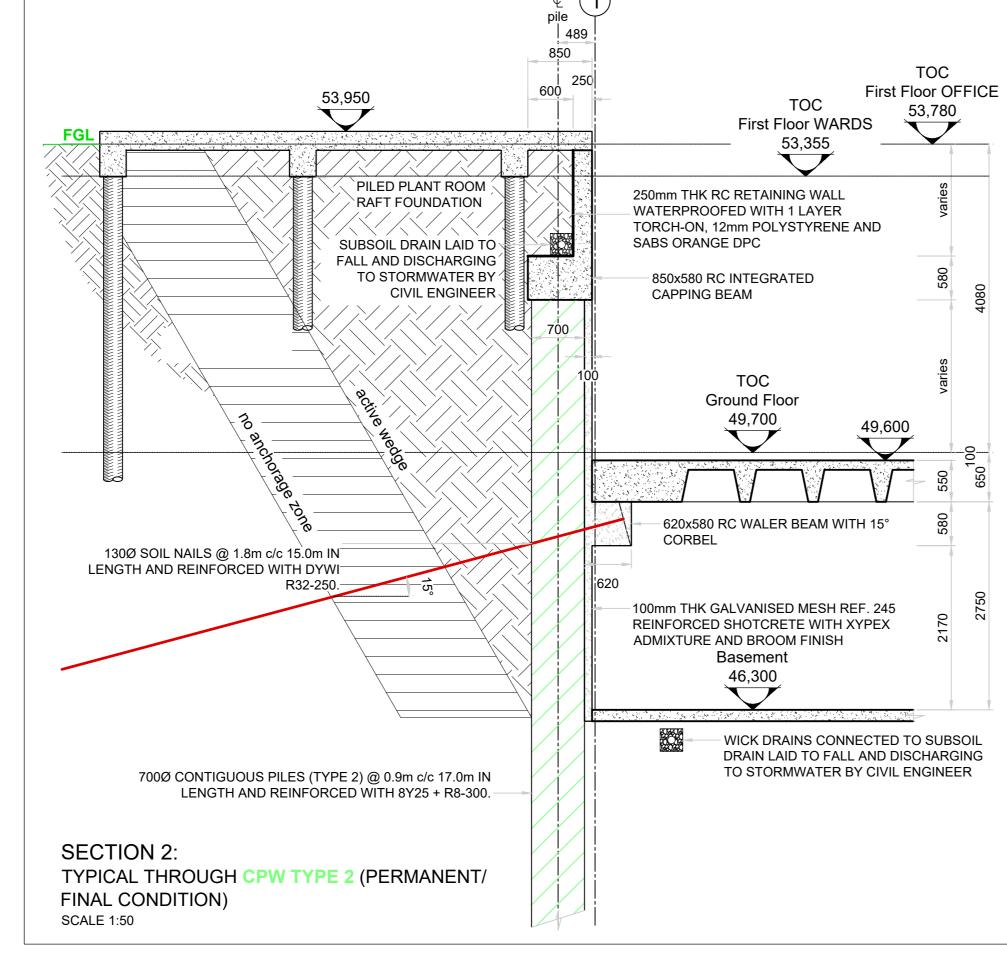


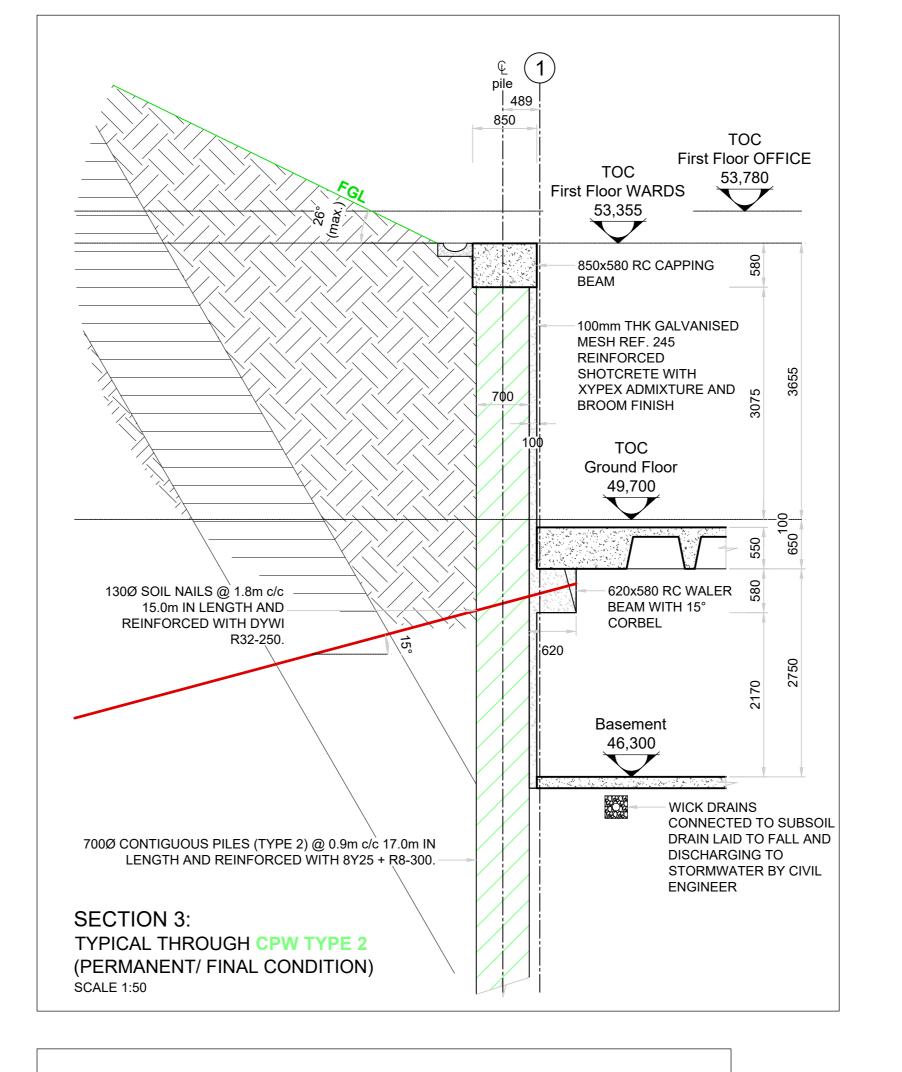


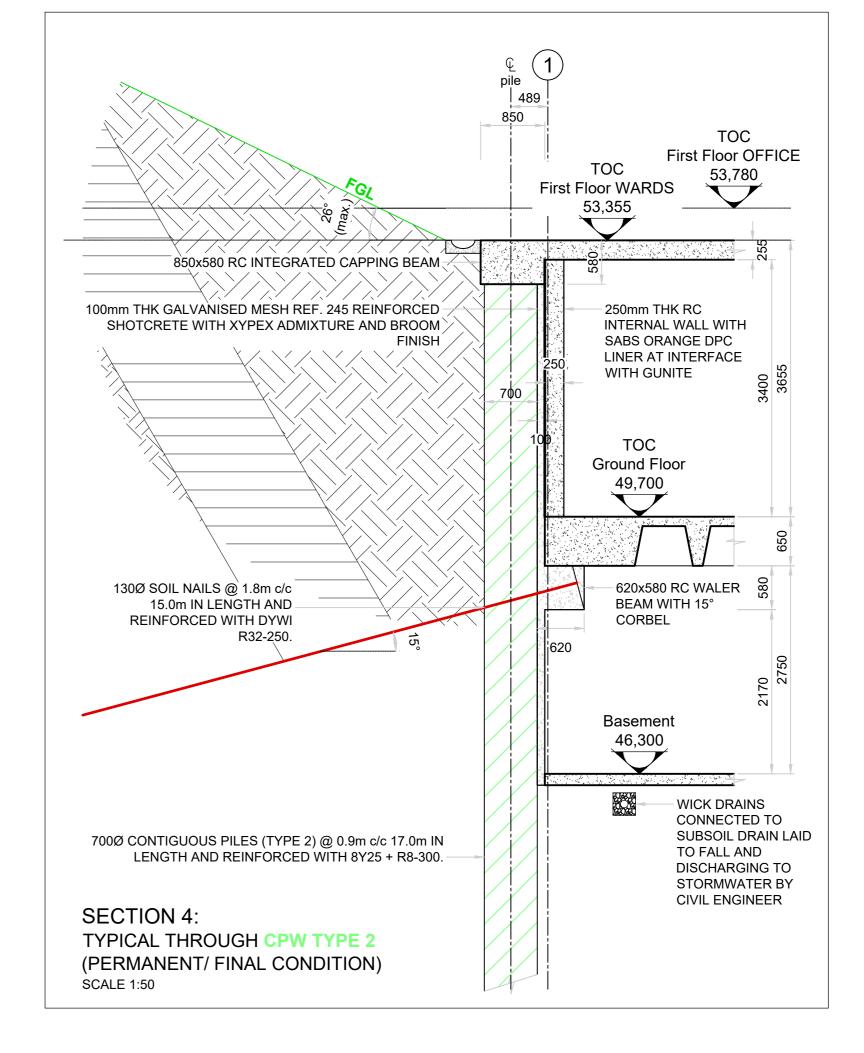

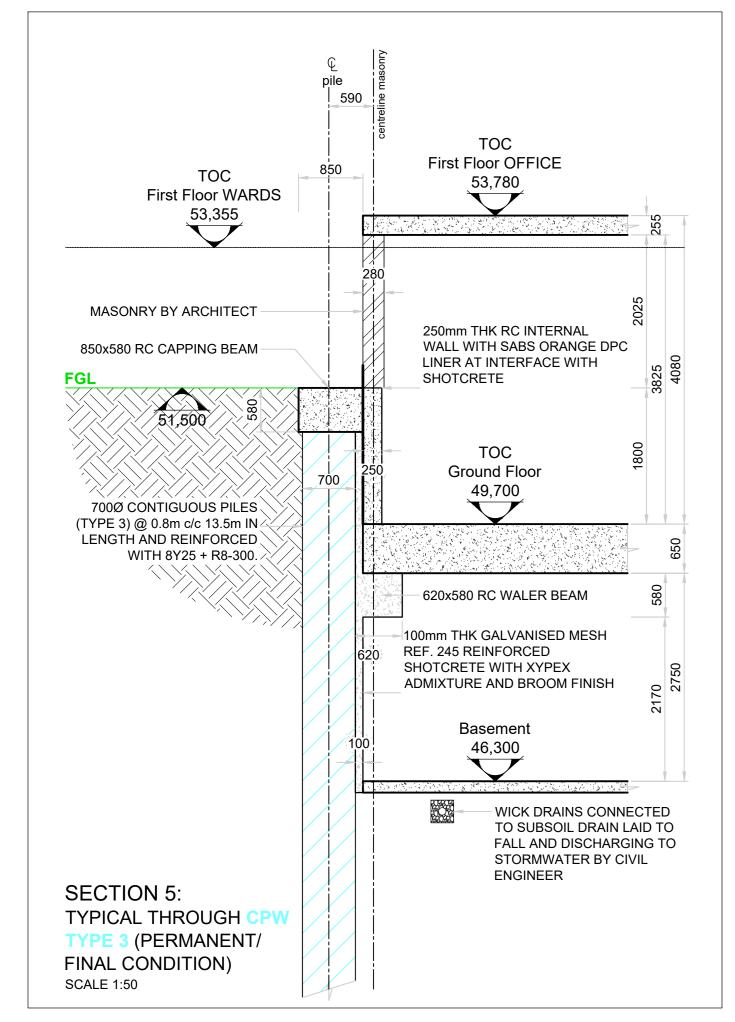


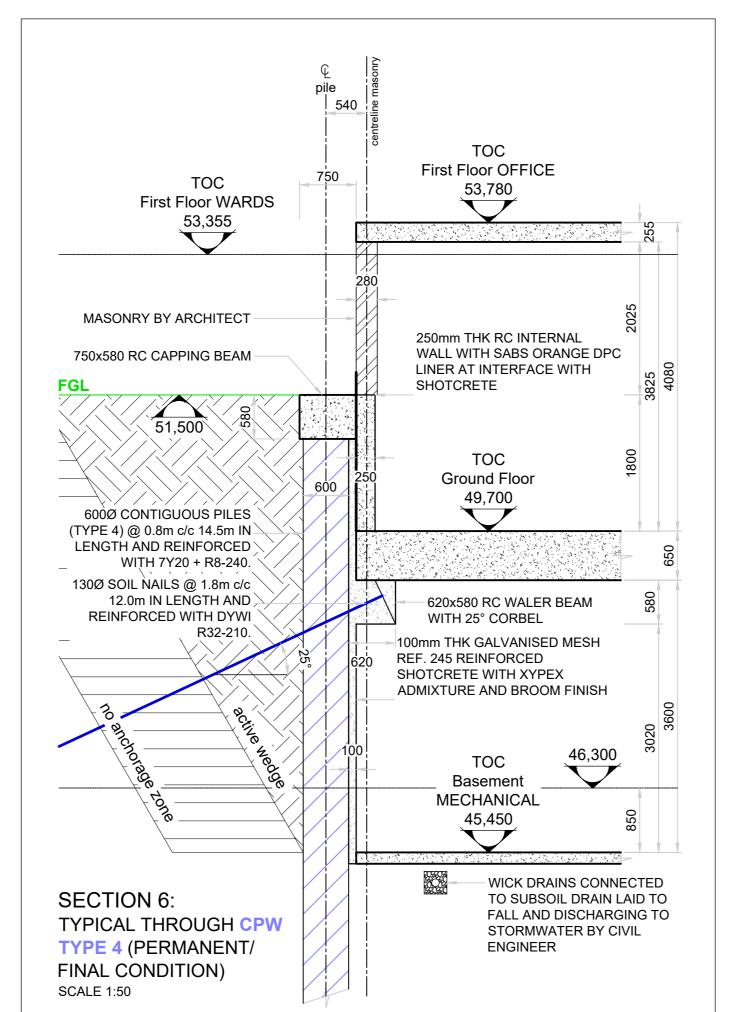

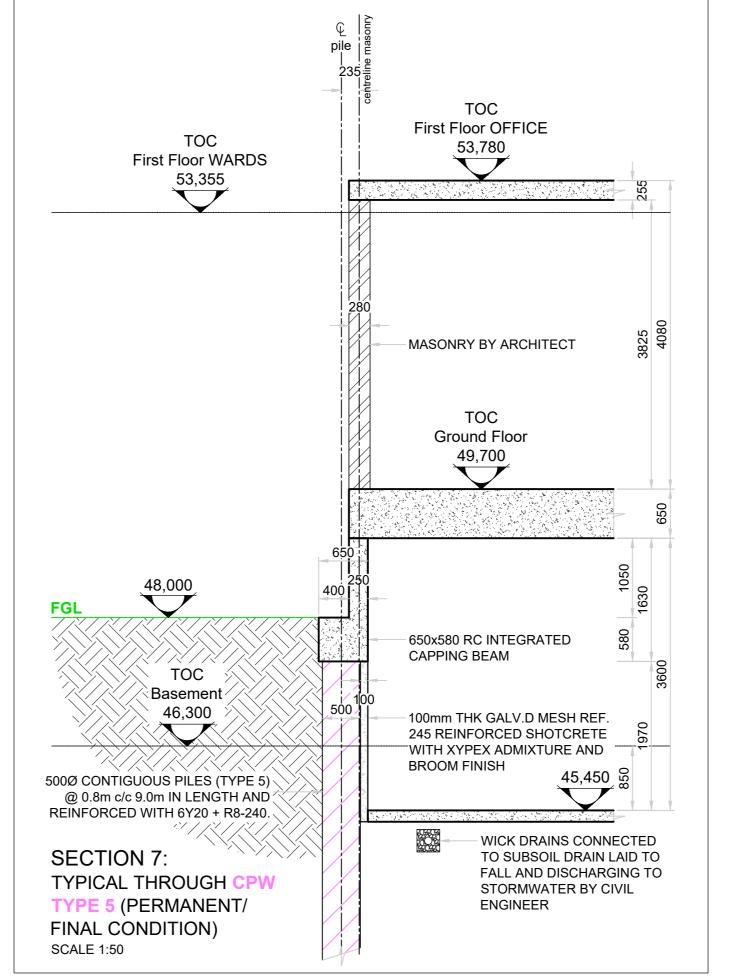

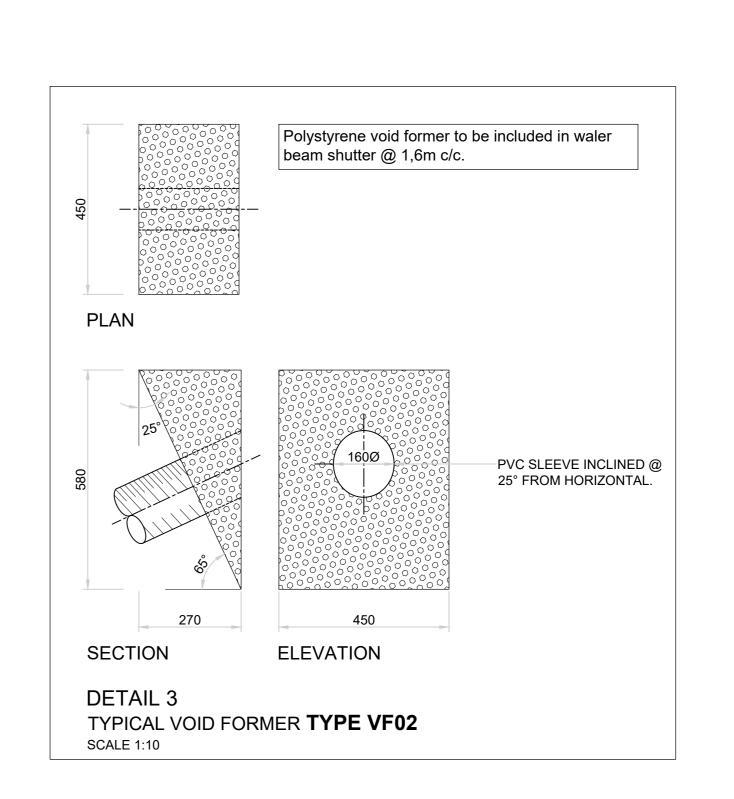

This drawing to be read in conjunction with Drawings No. WIMS 044 044 / S / 01 & 02

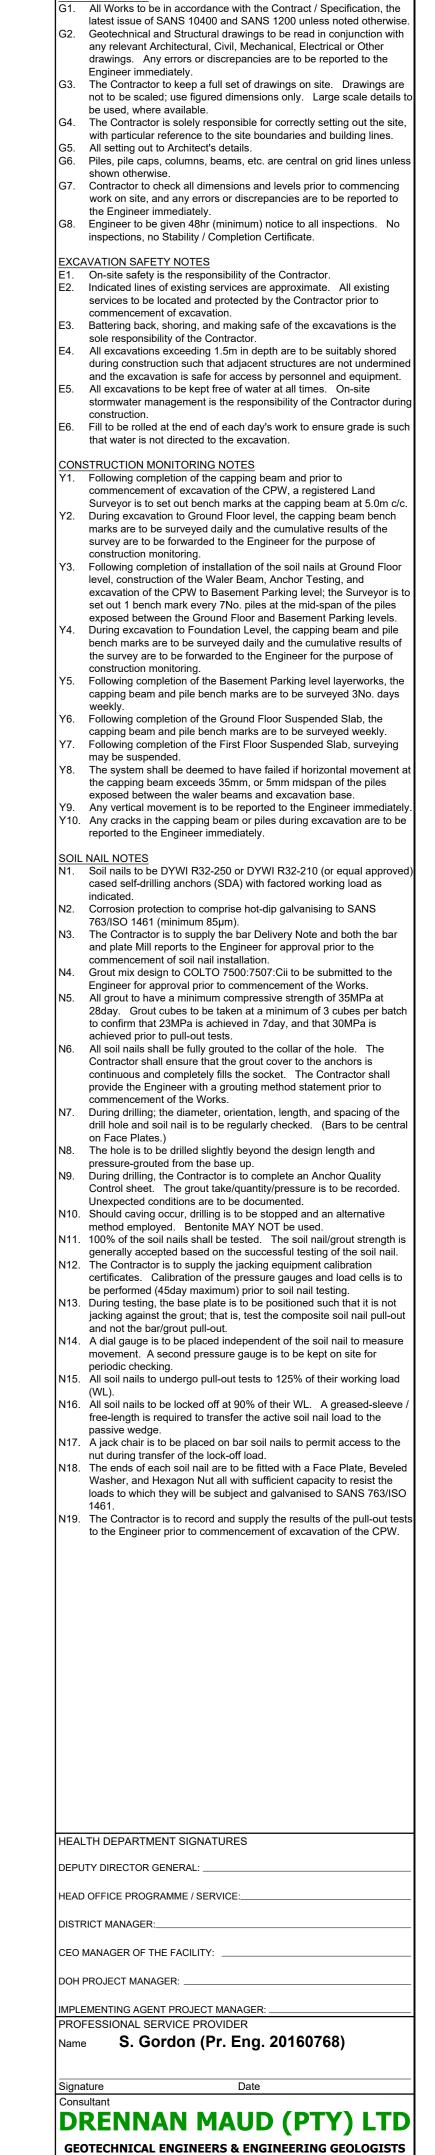

C0 12-11-2024 S.J.G

SENERAL NOTES

FOR TENDER

Reg. No. 2014/038872/07 www.drennanmaud.com DURBAN HEAD OFFICE 68 Peter Mokaba Ridge

> PROVINCE OF KWAZULU-NATAL **KWAZULU-NATAL PROVINC PUBLIC WORKS** REPUBLIC OF SOUTH AFRICA

SOUTHERN REGION

DEPARTMENT OF HEALTH PORT SHEPSTONE HOSPITAL NEW PSYCHIATRIC WARD

CONTGUOUS PILED WALL **SECTIONS & DETAILS**

Date Nov2023 As shown

WIMS 044 044 / S / 04 / C0 Stamped by Health Plans Approval Committee