


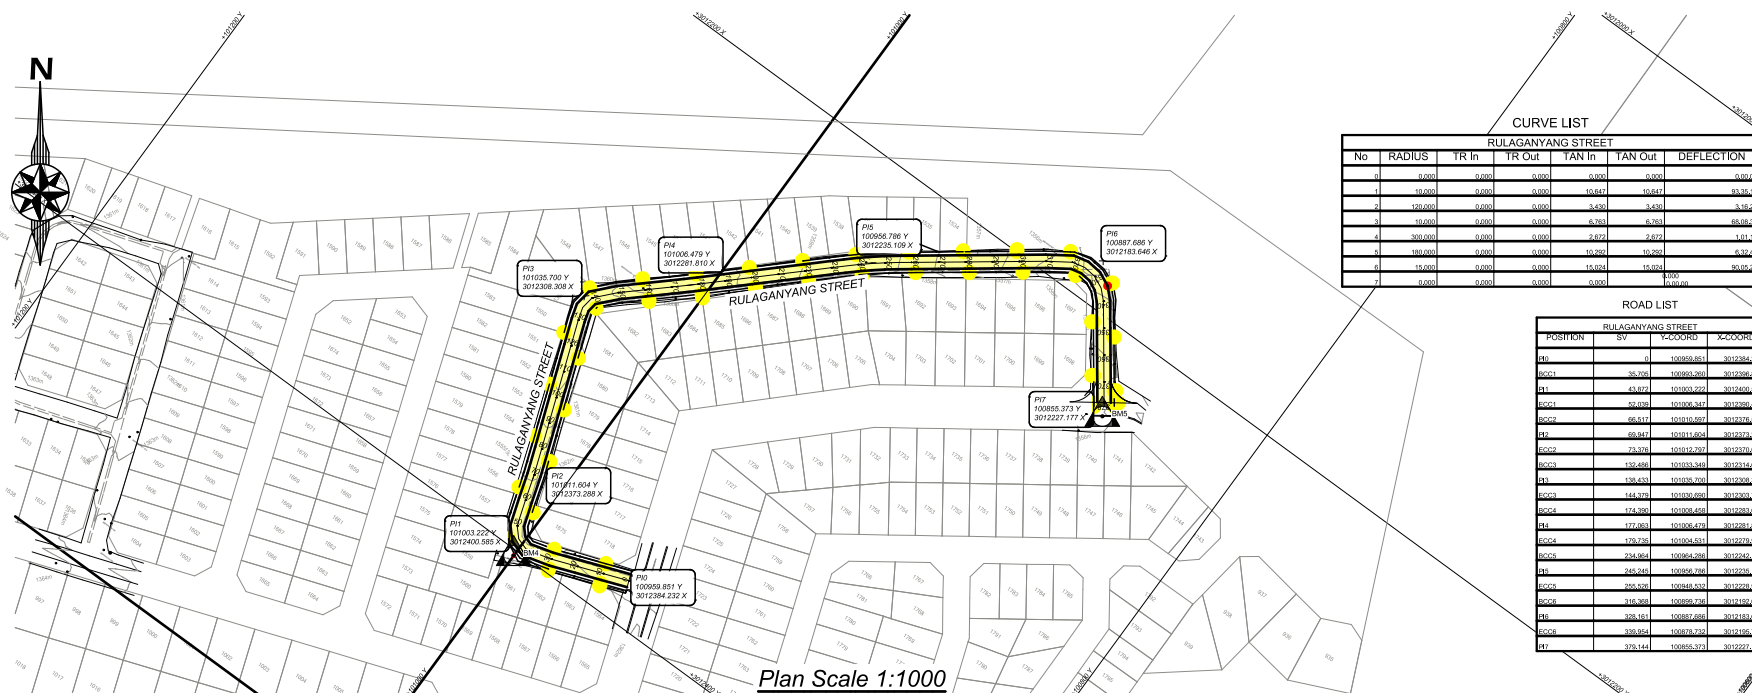


CURVE LIST

No	RADIUS	TR In	TR Out	TAN In	TAN Out	DEFLECTION

ROAD LIST

POSITION	SV	Y-COORD	X-COORD

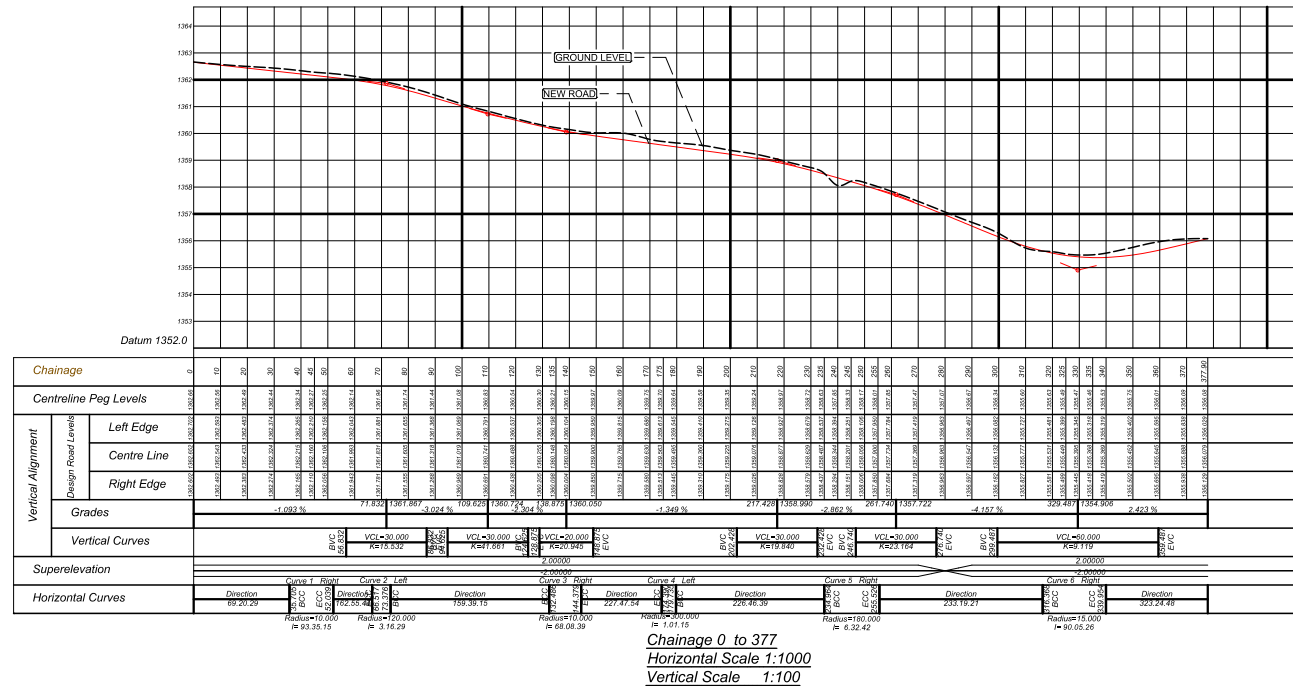

AMENDMENTS

No.	DATE	BY	DESCRIPTION
1	20/10/2022	MM	ROAD REVISED

NOTES

REFERENCE DRAWINGS

PLAN No.	DESCRIPTION

NEP CONSULTING ENGINEERS
PR. ENG: P.F.ERNST
PR.NR: 740593

SIGNATURE: _____

PRINT ISSUED ON

MAQUASSI HILLS LOCAL MUNICIPALITY

PROJECT

UPGRADING OF RULAGANYANG, BOITEKO & TLHABOLOGANG STREETS FROM GRAVEL TO BLOCK PAVING IN TSWELELANG

IMPLEMENTING AGENT:
MAQUASSI HILLS LOCAL MUNICIPALITY

DRAWING TITLE:
RULAGANYANG STREET LAYOUT AND LONG SECTION

DESIGN	DATE	DRAWN	DATE
PM	7/2022	PM	7/2022

SURVEYED	DATE	CHECKED	DATE
	7/2022	PF.ERNST	7/2022

SCALE as shown

DRAWING No:
NW404/12/53/4

AMENDMENT No: