


Entrance/ Exit

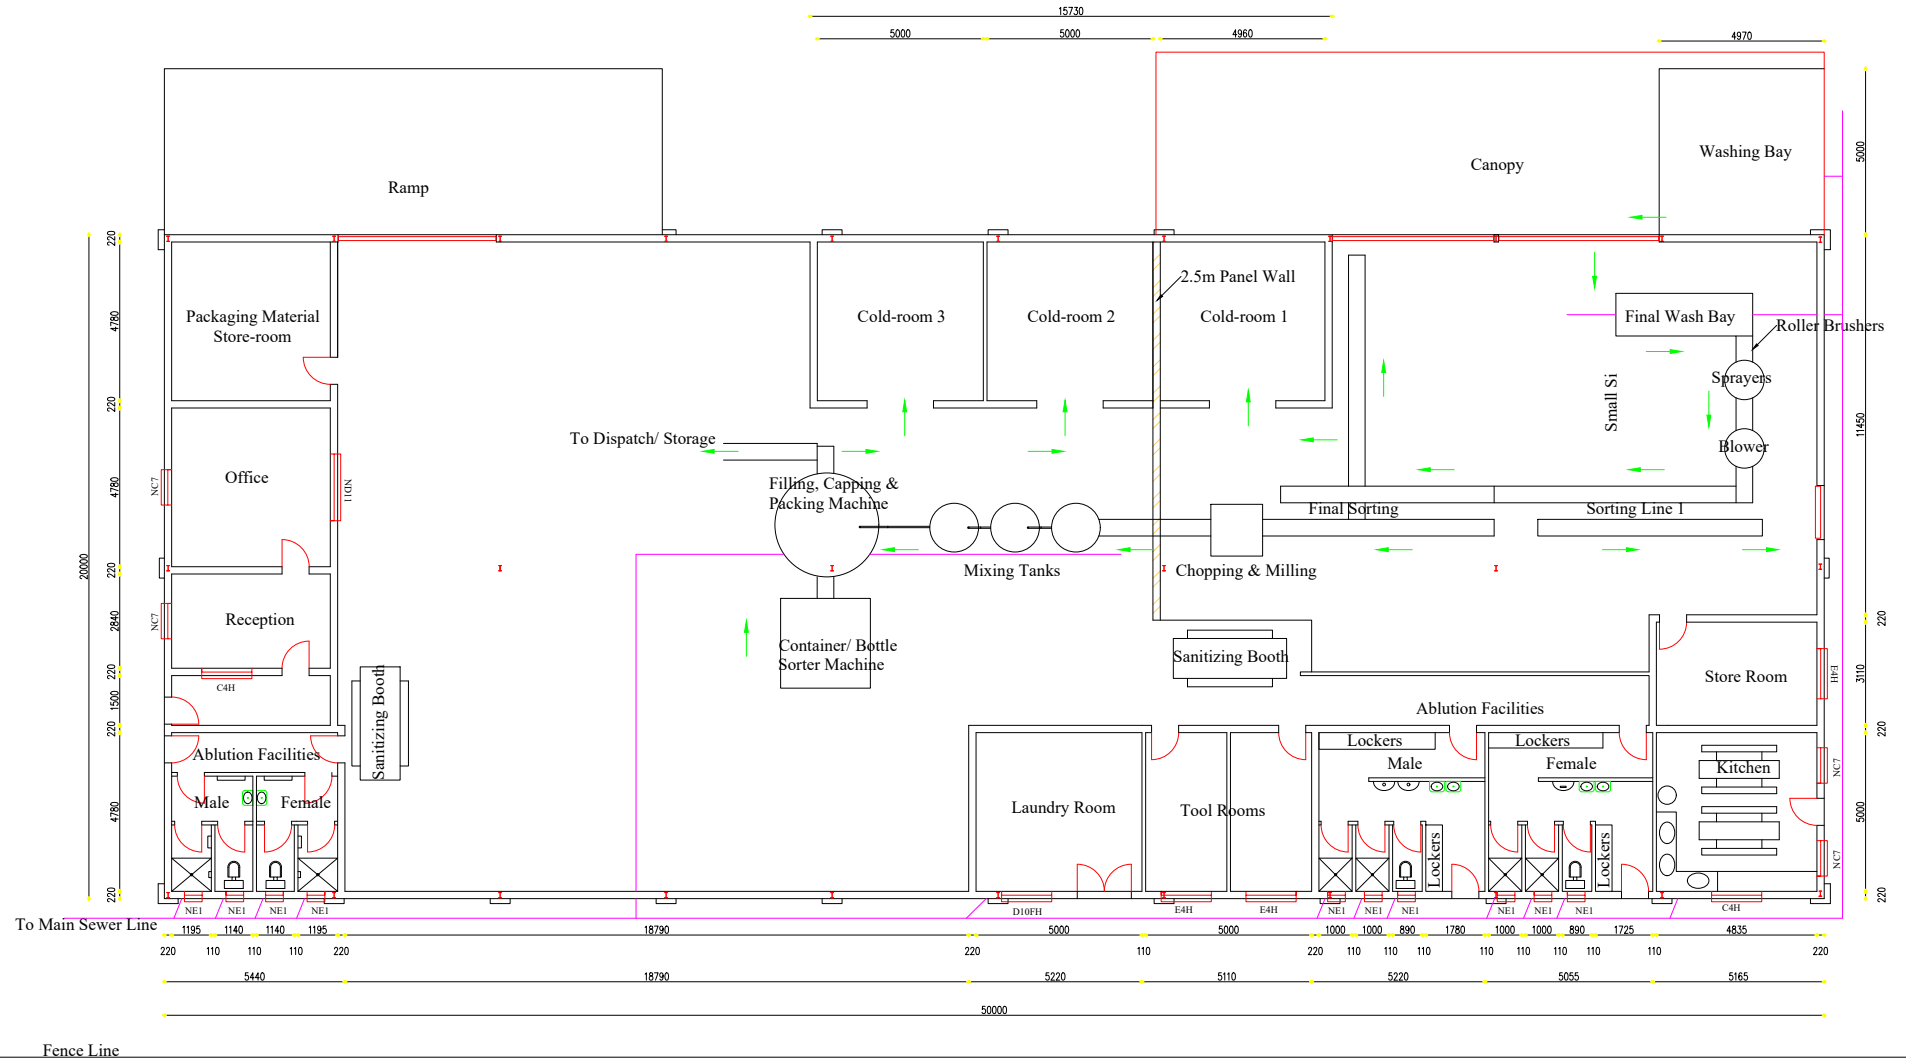

PLAN VIEW

LIMPOPO DEPARTMENT OF AGRICULTURE 69 BICCARD STREET POLOKWANE 0700 TEL (015) 632 7000		DIRECTORATE : AGRICULTURAL ENGINEERING AGRICULTURAL STRUCTURES	
DESIGNER DRAWN : V.A.HOSBYANI		PROPOSED FACTORY PROCESS LINE & DRAINAGE LINE	
DATE : 04/04/2025		SIGNAL SCALE : NTS	
DATE : 04/04/2025	DATE : 04/04/2025	TEK. NR : DRAWING NO.	
DATE : 04/04/2025		LDARD/KK05	
