


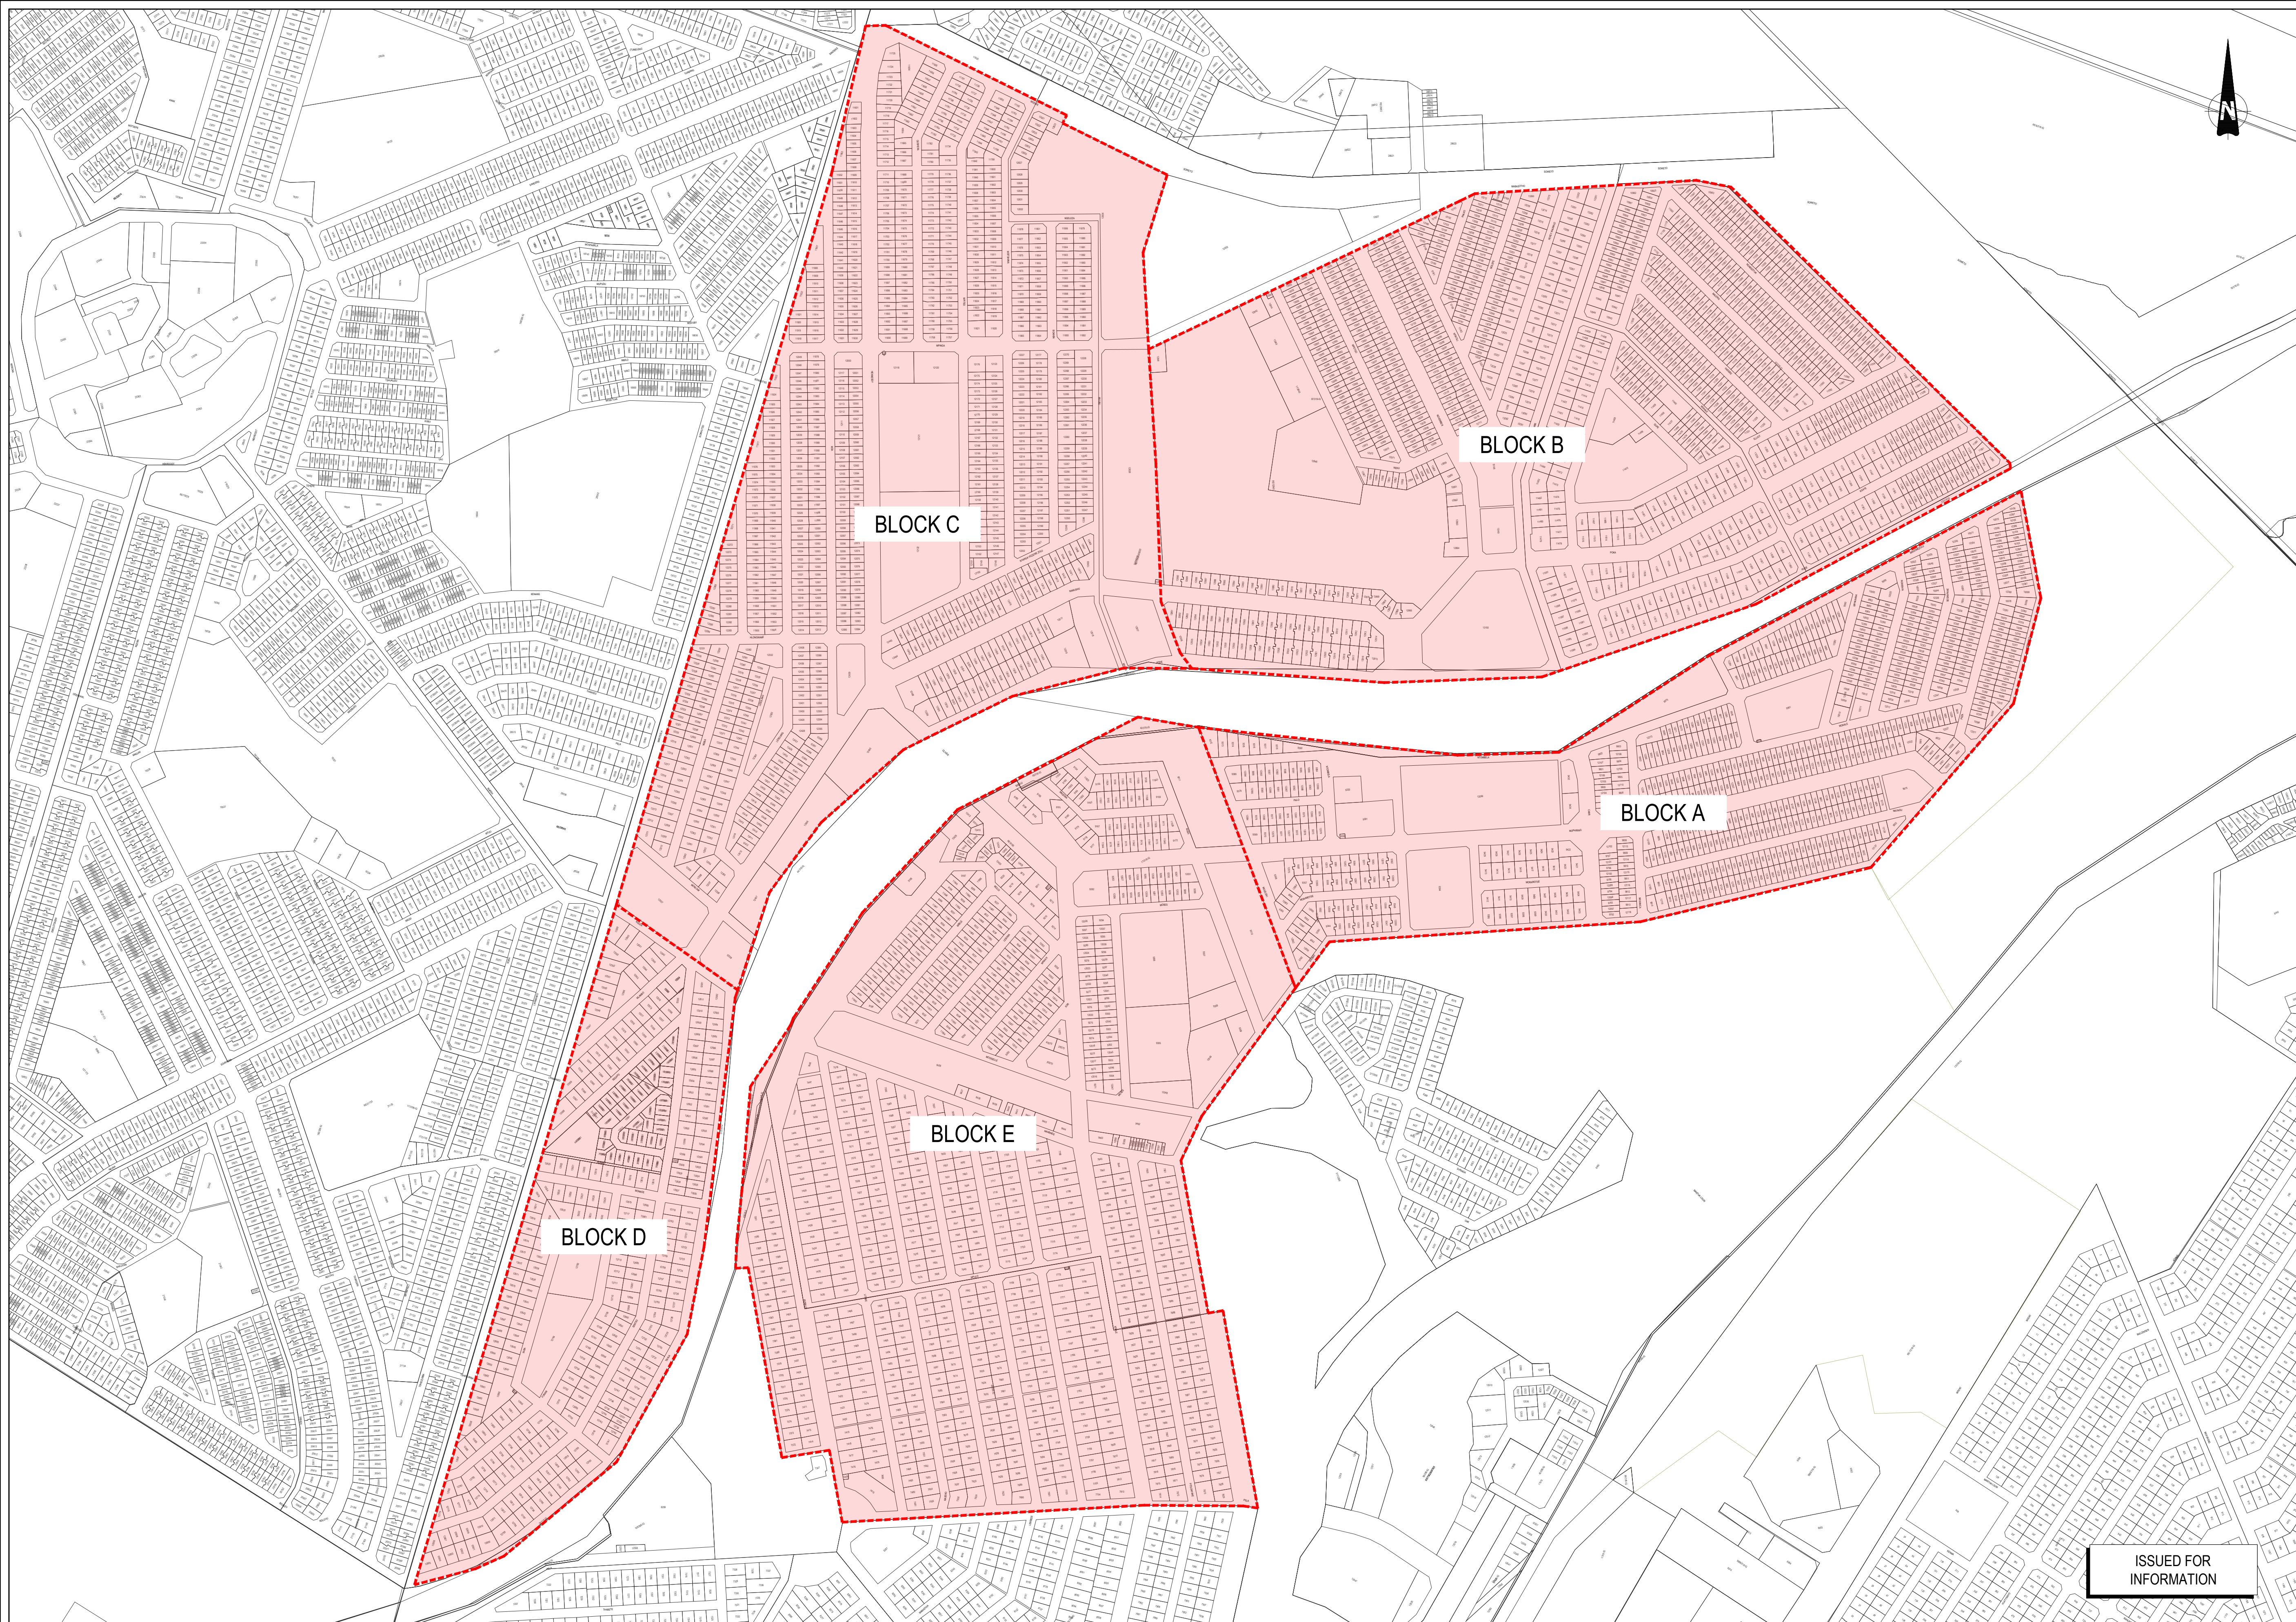


ISSUED FOR
INFORMATION

[illegible]

PROJECT No.	DISCIPLINARY	REV.
JW12002	WATER	A
A0	1	1
ORIGINAL PAGE SIZE	SHEET	OF
FILE No.		

[illegible]

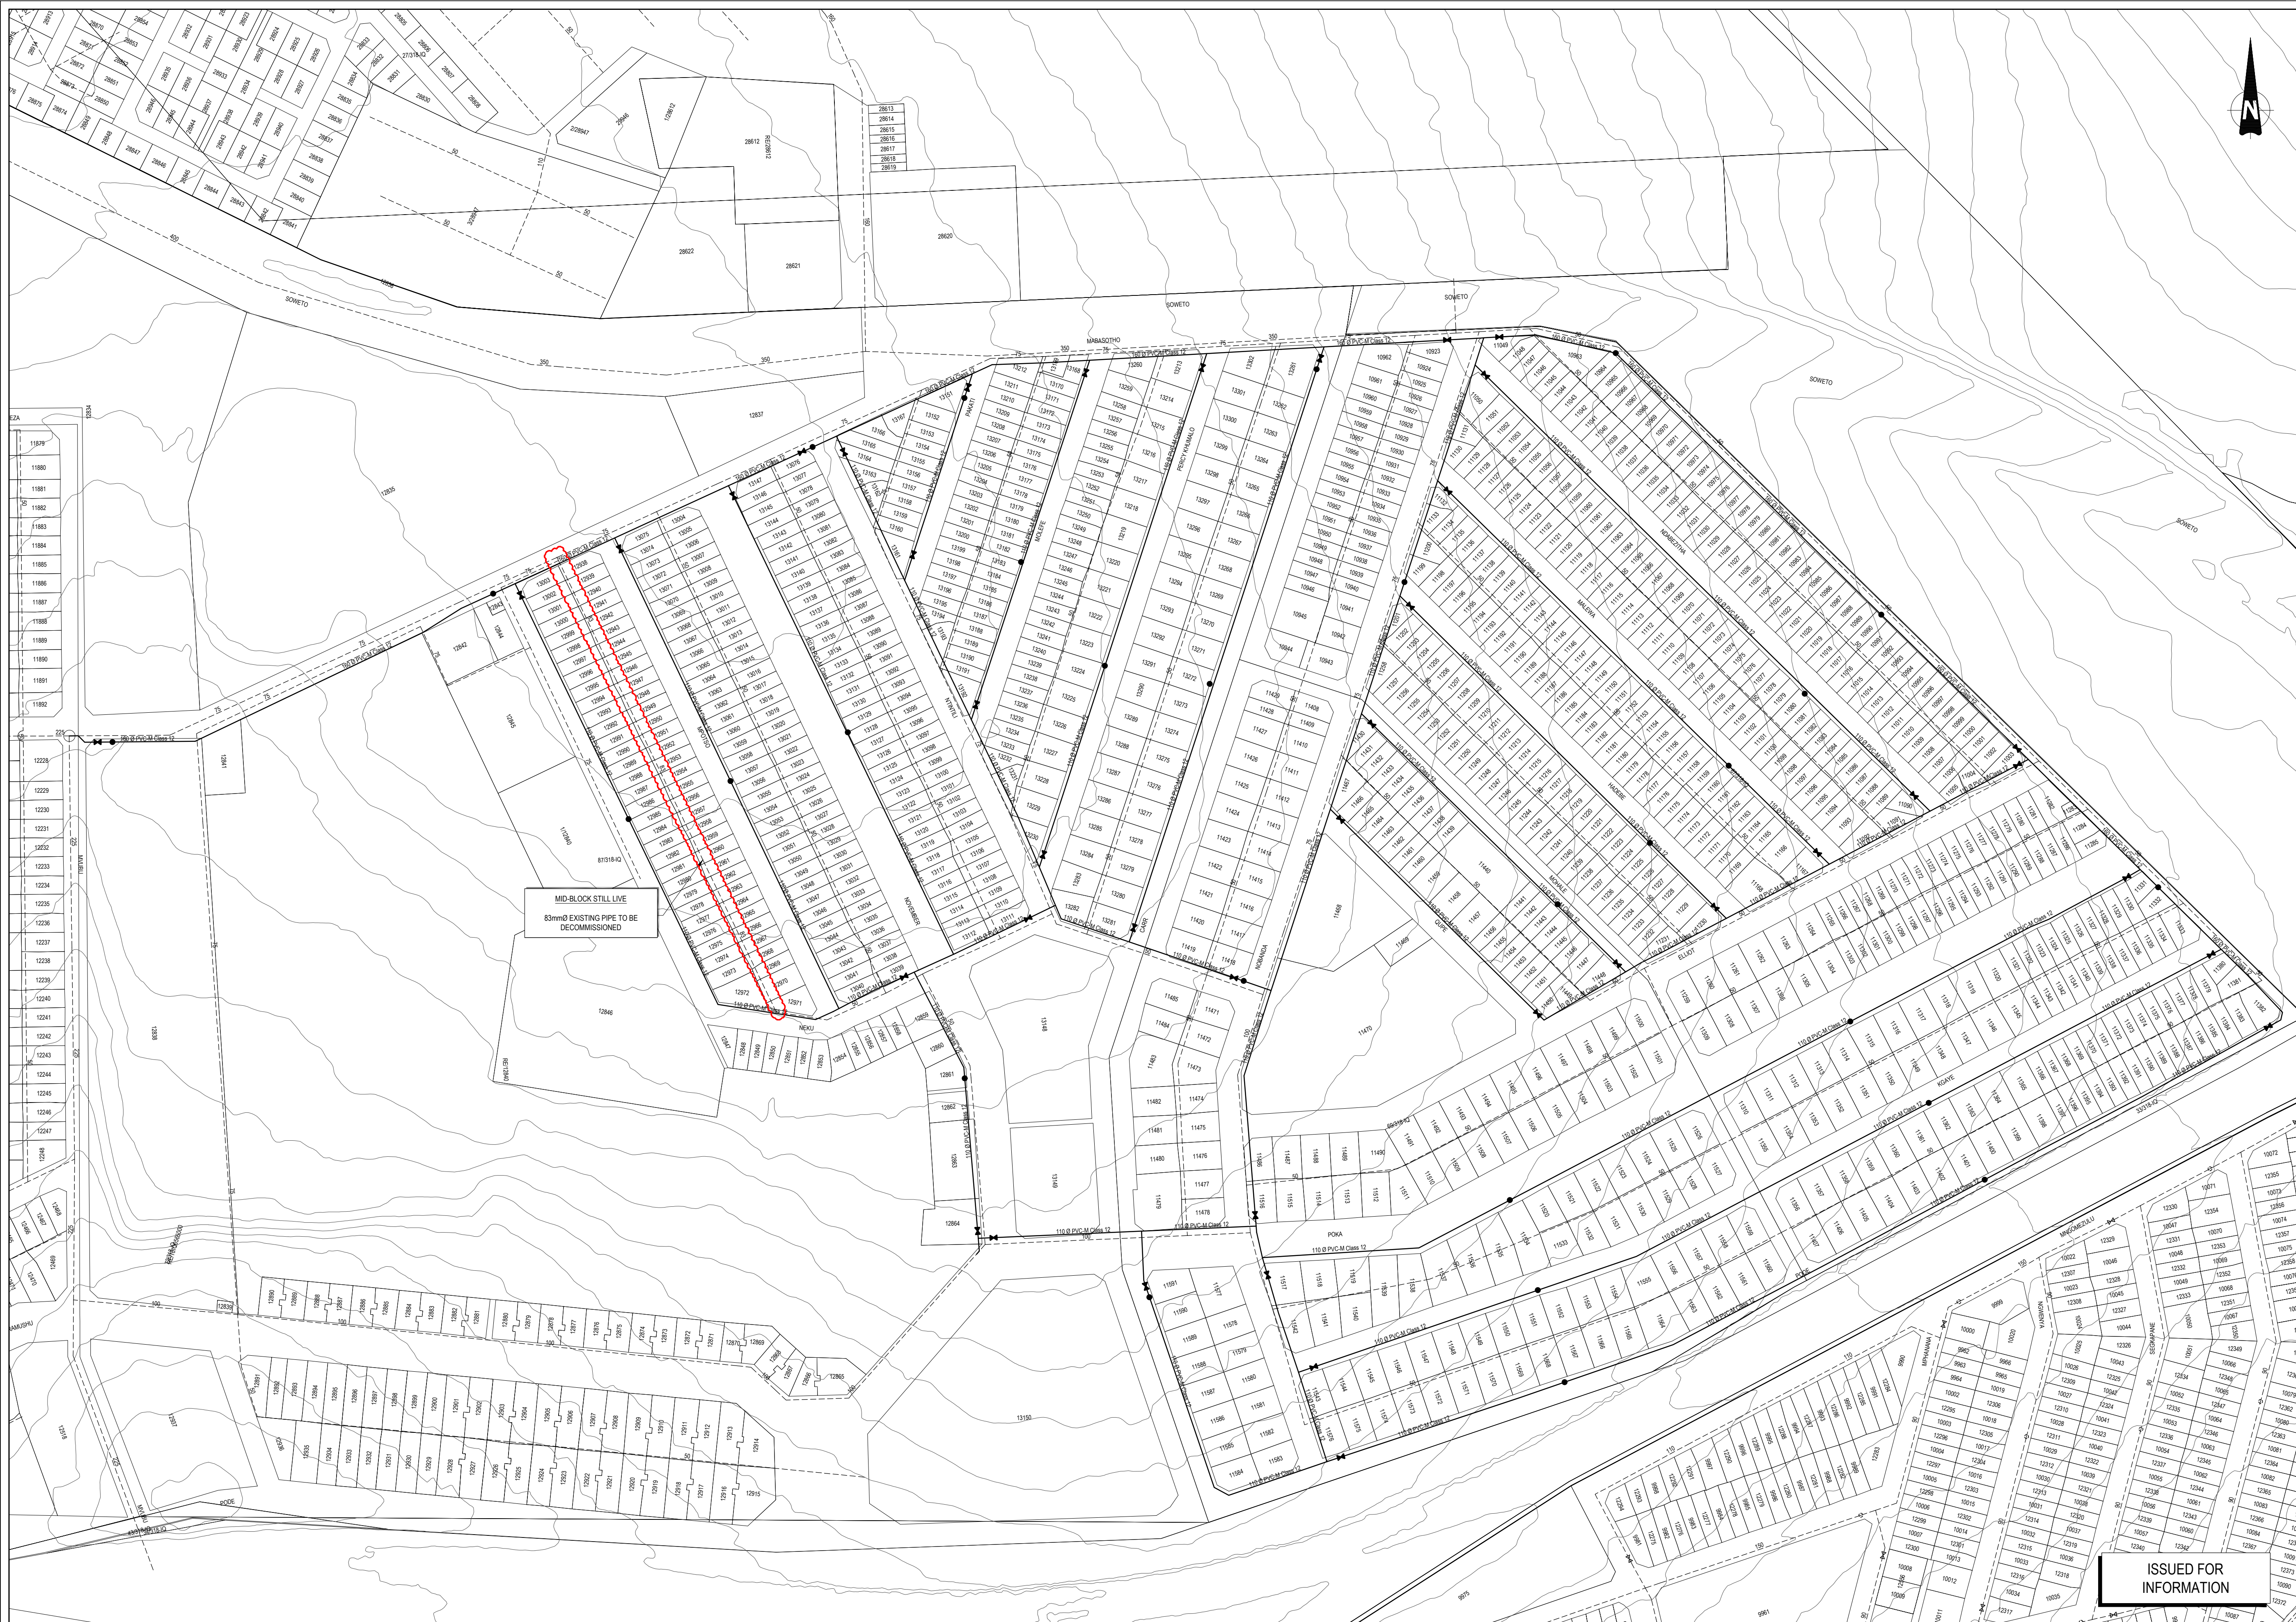

COPYRIGHT:

This document and all the information thereon remains the property of Johannesburg Water SOC Ltd and may not be copied, reproduced or transmitted in part or in full without the written consent of Johannesburg Water SOC Ltd. This document should not be relied on nor used in circumstances other than those for which it was originally prepared and for which Johannesburg Water SOC Ltd was commissioned, as defined on this drawing. Refer to the contract for full terms and conditions.

Johannesburg Water SOC Ltd shall not be liable for the consequences of using this document other than for the purpose for which it was commissioned. Any user and any other person using or relying on the document for such other purpose will by such use or reliance be taken to confirm his agreement to indemnify Johannesburg Water SOC Ltd for all loss or damage results there from.

WATER:

ALL PIPES TO BE LAID IN ACCORDANCE WITH SANS 1200, LATEST REVISION AND THE REQUIREMENTS OF JOHANNESBURG WATER SOC LTD.

- ALL PIPES TO LAID UNDER TRENCH CONDITIONS UNLESS OTHERWISE SHOWN.
- ALL NEW FIRE HYDRANTS ARE ABOVE GROUND
- CONTRACTOR TO CONFIRM LEVELS OF EXISTING PIPES WITH ENGINEER BEFORE COMMENCING CONSTRUCTION.
- POSITIONS OF ALL EXISTING SERVICES ARE APPROXIMATED AND MUST BE VERIFIED ON SITE.
- ALL CONSTRUCTION WORK TO BE CARRYOUT IN STRICT ACCORDANCE WITH REQUIREMENTS OF JOHANNESBURG WATER.
- THRUST BLOCKS TO BE PLACED AT ALL BENDS AND CHANGE IN DIRECTION.
- mPVC PIPES TO BE CLASS 16 AND HDPE PIPES TO BE PE100 SDR11, UNLESS INSTRUCTED OTHERWISE.

PLEASE NOTE:
- STREET NAMES WERE EXTRACTED FROM IMGS (SOFTWARE).

LEGEND

- NEW mPVC WATER PIPE
- NEW VALVE
- INSTALLED mPVC WATER PIPE (PHASE 1)
- INSTALLED HYDRANT (PHASE 1)
- INSTALLED VALVE (PHASE 1)
- NEW AIR VALVE
- NEW END CAP
- EXISTING WATER PIPE
- EXISTING VALVE
- EXISTING HYDRANT
- PIPE TO BE DECOMMISSIONED
- CONTOURS
- EXTENSION BOUNDARY

REFER TO DRAWING No:

JW12002/WL204	LAYOUT PLAN
JW100-DET02-W01	BEDDING DETAIL
JW100-DET03-W01	TYPICAL VALVE BOX
JW100-DET05-W01	TYPICAL TRUST BLOCK DETAILS
JW100-DET06-W01	FIRE HYDRANT DETAIL
JW100-DET12-W01	DETAILS OF SERVICE MARKERS

LOCALITY PLAN:


ISSUED FOR INFORMATION

CONSULTING ENGINEERS CAPEX - ENGINEERING SERVICE UNIT TURBINE HALL - 3RD FLOOR 65 NTEMI PILISO STREET NEWTOWN JOHANNESBURG 2113	DESIGNED	T. RAMATLO	17/03/2025		JOHANNESBURG WATER SOC Ltd TURBINE HALL 65 NTEMI PILISO STREET NEWTOWN JOHANNESBURG 2113 TEL: +27 (0)11 688 1400 FAX: +27(0)11 688-1528	Municipality: Project description: SOWETO (ORLANDO WEST) STS PREPAYMENT WATER METER AND RETROFITTING INSTALLATIONS LAYOUT PLAN	 a world class African city	SCALE 1:1000	AMENDMENTS					DRAWING No: JW12002/WL/204	UFW904 PROJECT No. A0 ORIGINAL PAGE SIZE FILE No:	WATER DISCIPLINARY 1 OF 1 SHEET
	DRAWN	M.I BALLIM	17/03/2025													
	CHECKED	T. RAMATLO	17/03/2025													
	APPROVED BY:	T Mpandaguta	201170150													
	SIGNATURE:		ECSA REG. No:													

COPYRIGHT:
This document and all the information thereon remains the property of Johannesburg Water SOC Ltd and may not be copied, reproduced or transmitted in part or in full without the written consent of Johannesburg Water SOC Ltd. This document should not be relied on nor used in circumstances other than those for which it was originally prepared and for which Johannesburg Water SOC Ltd was commissioned, as defined on this drawing. Refer to the contract for full terms and conditions.
Johannesburg Water SOC Ltd shall not be liable for the consequences of using this document other than for the purpose for which it was commissioned. Any user and any other person using or relying on the document for such other purpose will by such use or reliance be taken to confirm his agreement to indemnify Johannesburg Water SOC Ltd for all loss or damage results there from.

LEGEND


- Municipal Ward Boundaries
- Water Pipelines
- Installed STS Water Meters
- No STS Water Meters Installed

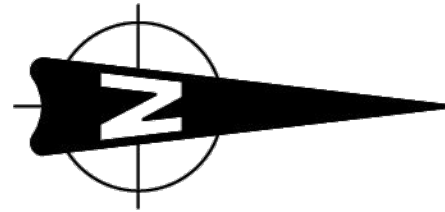

REFER TO DRAWING No:

JW14431-ORE-LAY-STS01 LAYOUT PLAN

LOCALITY PLAN:

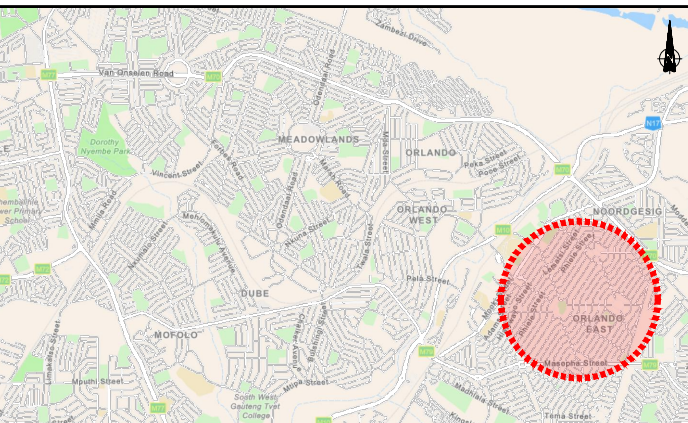

ISSUED FOR INFORMATION

CONSULTING ENGINEERS
CAPEX - ENGINEERING SERVICE UNIT
TURBINE HALL - 3RD FLOOR
65 NTEMI PILISO STREET
NEWTOWN
JOHANNESBURG
2113

DESIGNED	T. RAMATLO	17/03/2025
DRAWN	M.I BALLIM	17/03/2025
CHECKED	T. RAMATLO	17/03/2025
APPROVED BY:	T Mpandaguta	201170150
SIGNATURE:		ECOSA REG. No:



JOHANNESBURG WATER SOC Ltd
TURBINE HALL
65 NTEMI PILISO STREET
NEWTOWN
JOHANNESBURG
2113
TEL: +27 (0)11 688 1400
FAX: +27(0)11 688-1528

Municipality:



Project description:

SOWETO (ORLANDO EAST)
STS PREPAYMENT WATER METERS AND RETROFITTING INSTALLATIONS
METER INSTALLATION LAYOUT

SCALE



NTS

AMENDMENTS

REV	DESCRIPTION	DATE	BY	APV
A	ISSUED FOR INFORMATION	20250311	MB	TM

DRAWING No: JW14431-ORE-LAY-STS01

JW14431	WATER	A
PROJECT No:	DISCIPLINARY	REV.
A0	1	1
ORIGINAL PAGE SIZE	SHEET	OF
FILE No:		

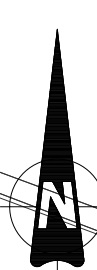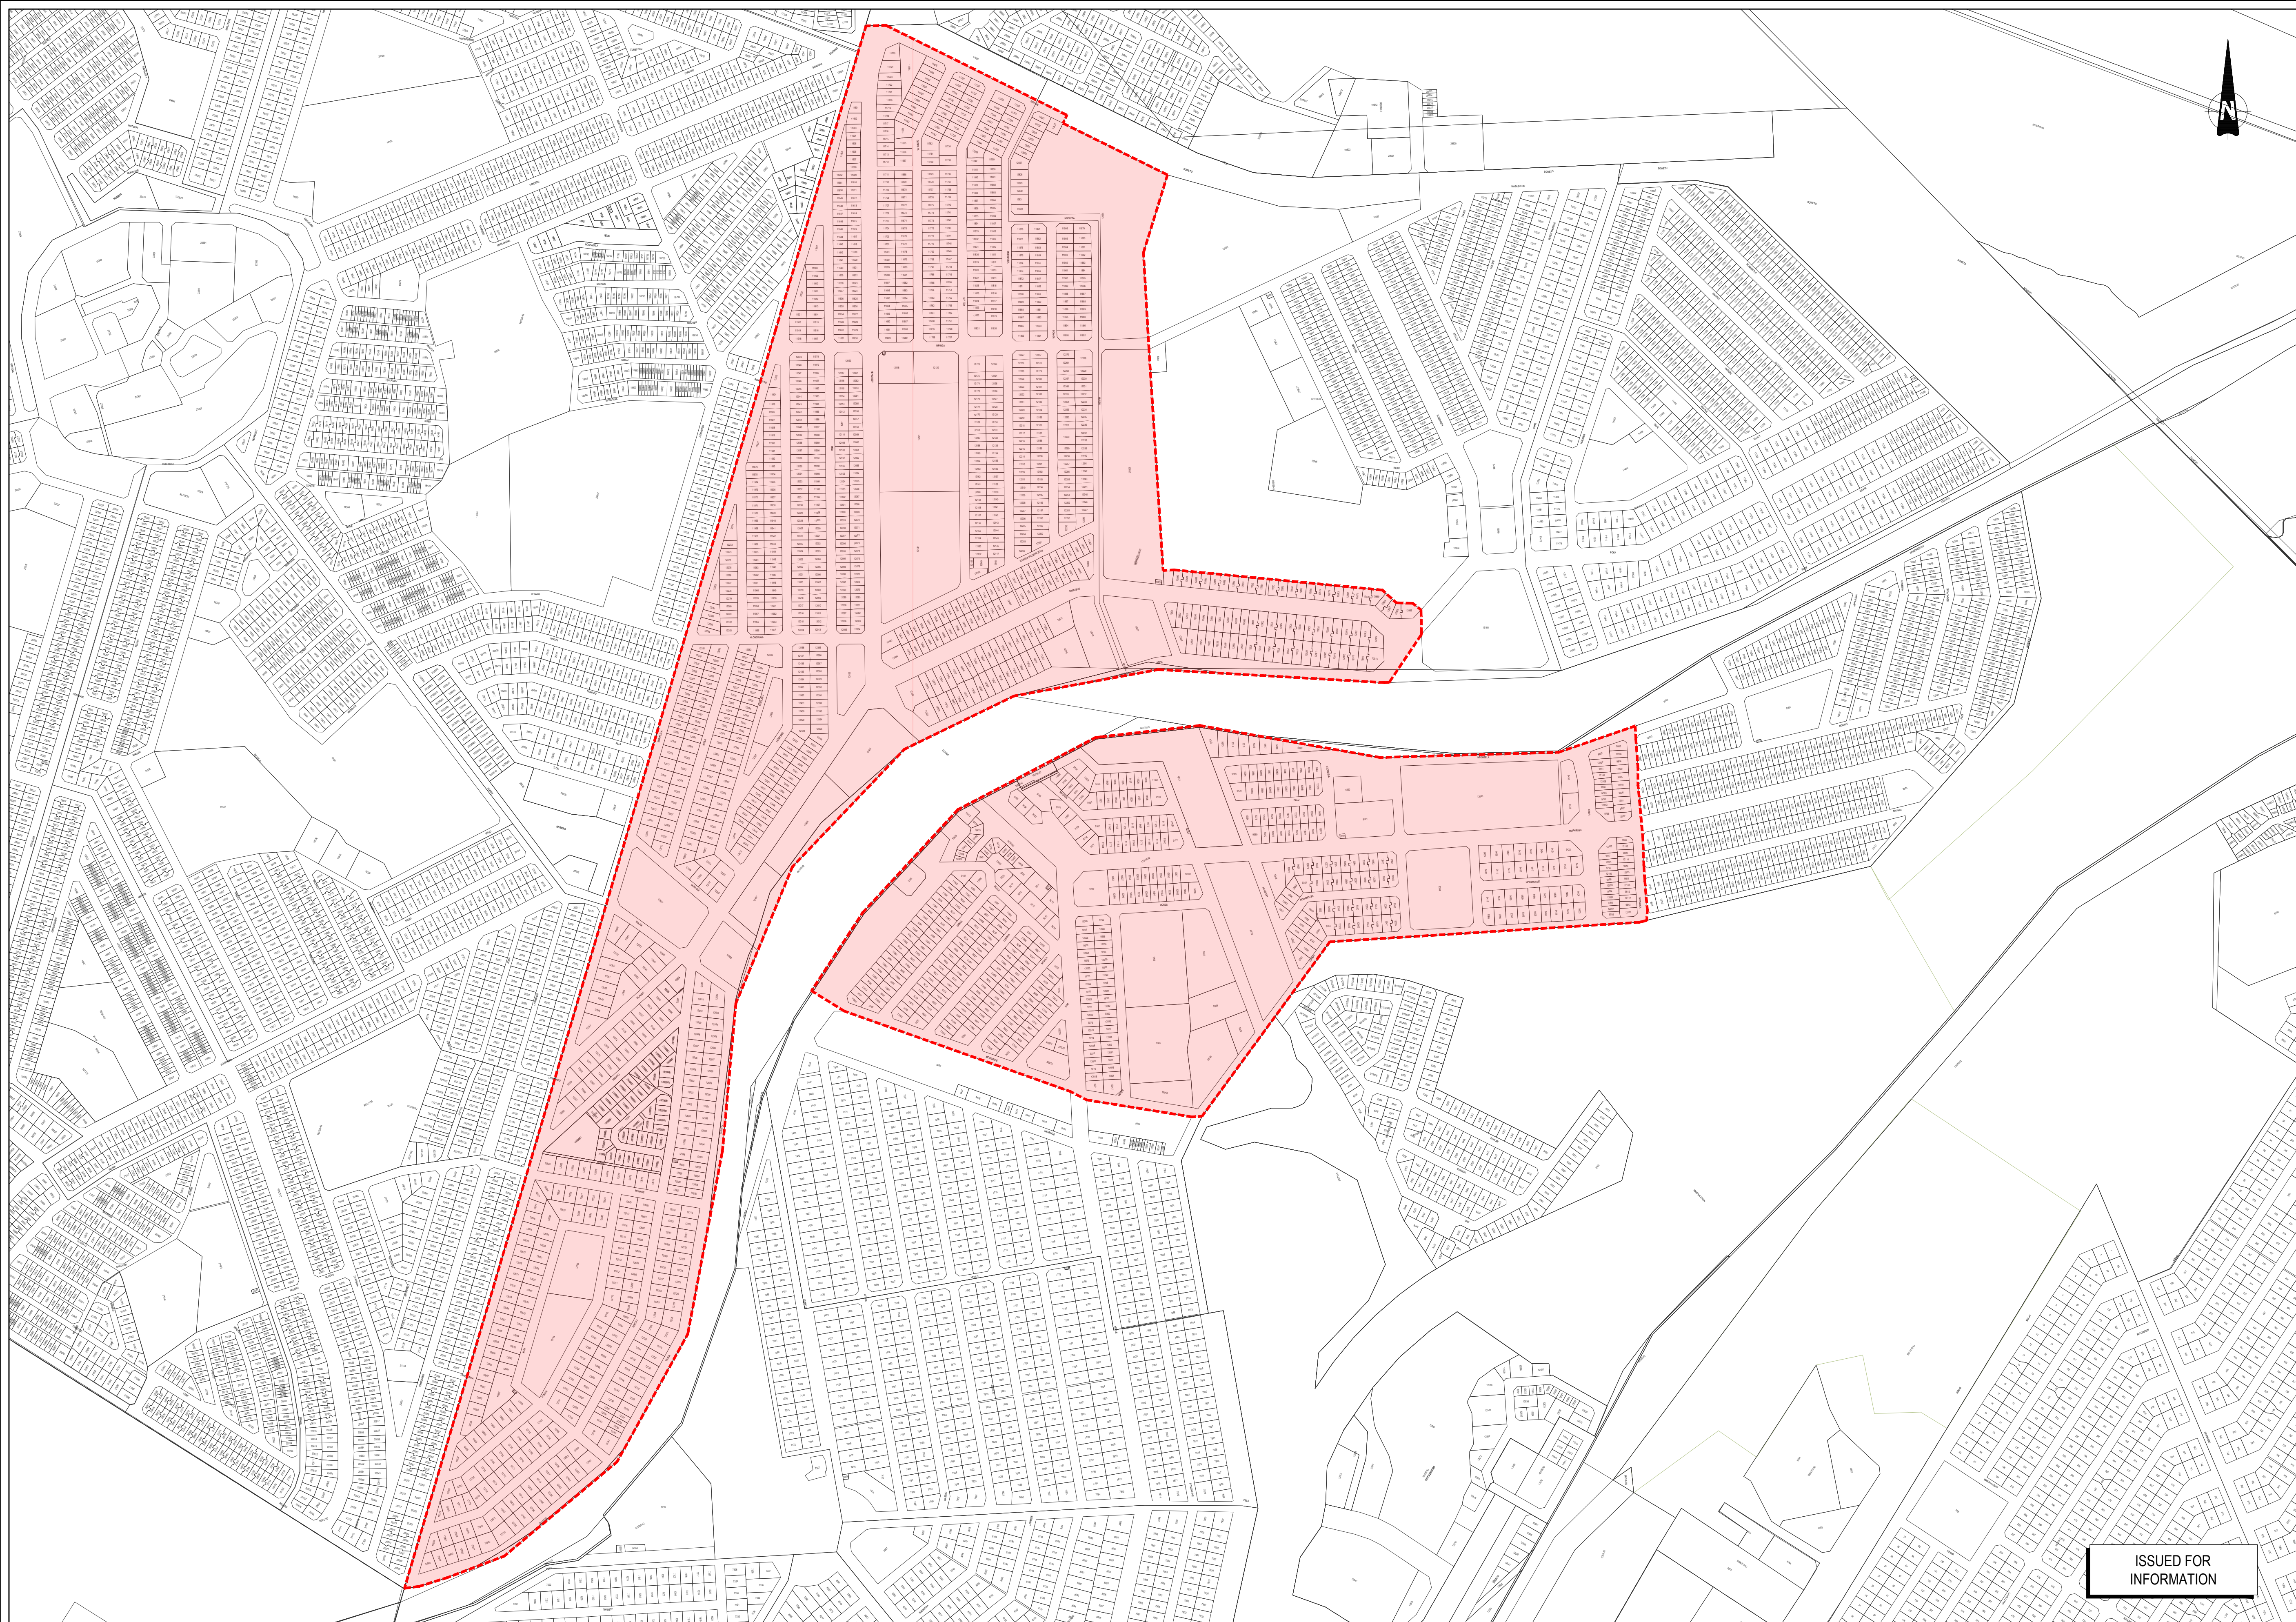

COPYRIGHT:
This document and all the information thereon remains the property of Johannesburg Water SOC Ltd and may not be copied, reproduced or transmitted in part or in full without the written consent of Johannesburg Water SOC Ltd. This document should not be relied on nor used in circumstances other than those for which it was originally prepared and for which Johannesburg Water SOC Ltd was commissioned, as defined on this drawing. Refer to the contract for full terms and conditions.


Johannesburg Water SOC Ltd shall not be liable for the consequences of using this document other than for the purpose for which it was commissioned. Any user and any other person using or relying on the document for such other purpose will by such use or reliance be taken to confirm his agreement to indemnify Johannesburg Water SOC Ltd for all loss or damage results there from.

SCOPE OF WORKS:
- COMMISSIONING (LOCATING, DISINFECTING AND COMMISSIONING OF EXISTING ROAD RESERVE WATER PIPE OF ALL MATERIALS WITH DIAMETERS RANGING FROM 110mm TO 250mm).

REFER TO DRAWING No:


JW14431-ORE-LAY-STS01	LAYOUT PLAN

LOCALITY PLAN:

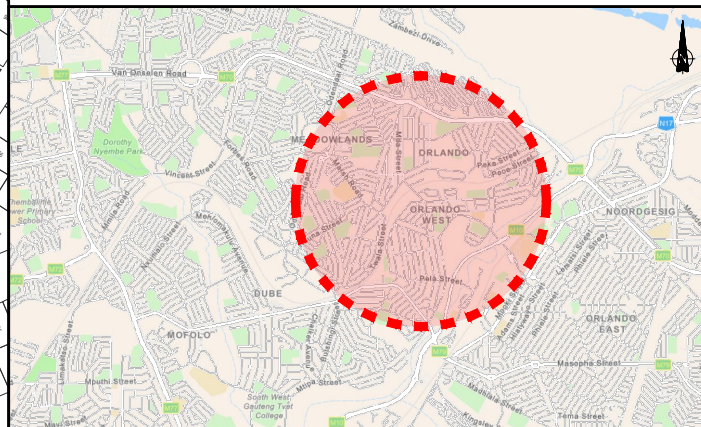

ISSUED FOR INFORMATION

CONSULTING ENGINEERS CAPEX - ENGINEERING SERVICE UNIT TURBINE HALL - 3RD FLOOR 65 NTEMI PILISO STREET NEWTOWN JOHANNESBURG 2113	DESIGNED	T. RAMATLO	17/03/2025
	DRAWN	SIGNATURE:	17/03/2025
		SIGNATURE:	17/03/2025
	CHECKED	T. RAMATLO	17/03/2025
	APPROVED BY:	T Mpandaguta	201170150
SIGNATURE:		ECSA REG. No:	

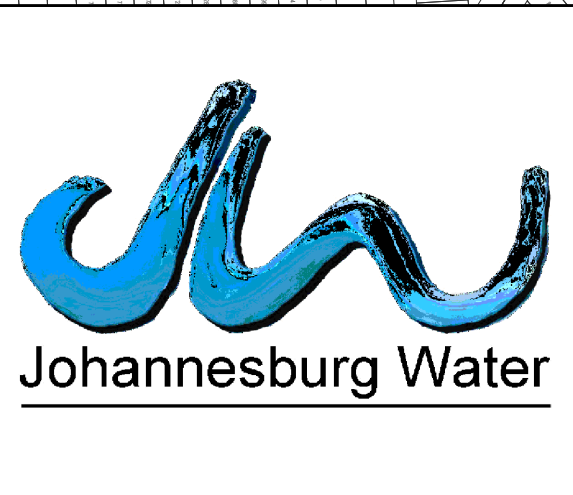

JOHANNESBURG WATER SOC Ltd
TURBINE HALL
65 NTEMI PILISO STREET
NEWTOWN
JOHANNESBURG
2113
TEL: +27 (0)11 688 1400
FAX: +27(0)11 688-1528

Municipality: 
a world class African city

Project description:
**SOWETO (ORLANDO WEST)
STS PREPAYMENT WATER METER AND RETROFITTING INSTALLATIONS
LAYOUT PLAN
PIPE TESTING**

SCALE	AMENDMENTS				
NTS	REV	DESCRIPTION	DATE	BY	APV
	A	ISSUED FOR INFORMATION	20250311	MB	TM

DRAWING No: JW12002-OR-LAY-PT01

JW12002
PROJECT No.

A0
ORIGINAL PAGE SIZE

WATER
DISCIPLINARY


1
SHEET

A
REV.

1
OF

1

FILE No:

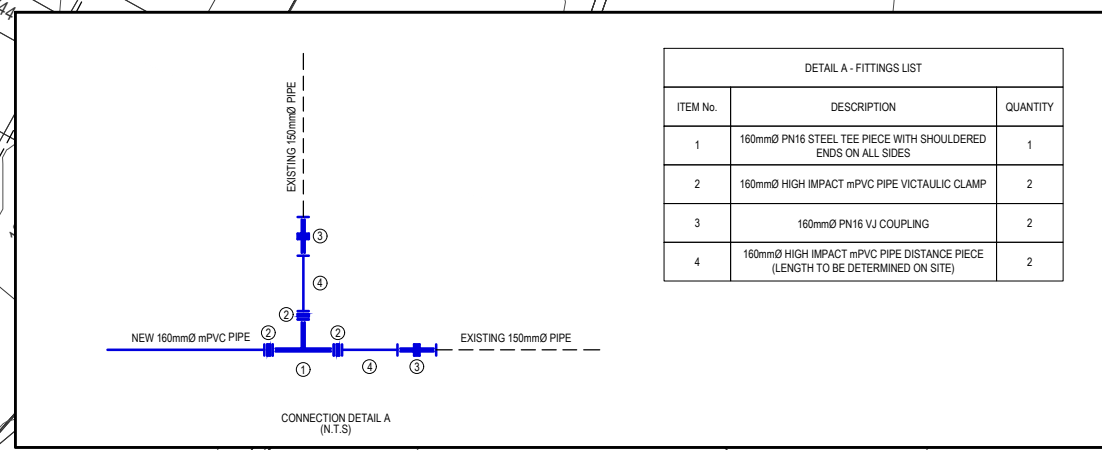

CONNECTION 1
CONNECT NEW 160mm VALVE TO
EXISTING 150mm PIPE.
SEE ORG. JW100-DET03-W01 FOR
TYPICAL CONNECTION DETAILS.

CONNECTION 2
CONNECT NEW 160mm VALVE TO
EXISTING 150mm PIPE.
SEE ORG. JW100-DET03-W01 FOR
TYPICAL CONNECTION DETAILS.

CONNECTION 3
CONNECT NEW 160mm mPVC PIPE TO
EXISTING 150mm PIPE.
SEE CONNECTION DETAIL A


COPYRIGHT:
This document and all the information thereon remains the property of Johannesburg Water SOC Ltd and may not be copied, reproduced or transmitted in part or in full without the written consent of Johannesburg Water SOC Ltd. This document should not be relied on nor used in circumstances other than those for which it was originally prepared and for which Johannesburg Water SOC Ltd was commissioned, as defined on this drawing. Refer to the contract for full terms and conditions.

Johannesburg Water SOC Ltd shall not be liable for the consequences of using this document other than for the purpose for which it was commissioned. Any user and any other person using or relying on the document for such other purpose will by such use or reliance be taken to confirm his agreement to indemnify Johannesburg Water SOC Ltd for all loss or damage results there from.

WATER:
ALL PIPES TO BE LAID IN ACCORDANCE WITH SANS 1200, LATEST REVISION AND THE REQUIREMENTS OF JOHANNESBURG WATER SOC LTD.

- ALL PIPES TO BE LAID UNDER TRENCH CONDITIONS UNLESS OTHERWISE SHOWN.
- ALL NEW FIRE HYDRANTS ARE ABOVE GROUND.
- CONTRACTOR TO CONFIRM LEVELS OF EXISTING PIPES WITH ENGINEER BEFORE COMMENCING CONSTRUCTION.
- POSITIONS OF ALL EXISTING SERVICES ARE APPROXIMATED AND MUST BE VERIFIED ON SITE.
- ALL CONSTRUCTION WORK TO BE CARRYOUT IN STRICT ACCORDANCE WITH REQUIREMENTS OF JOHANNESBURG WATER.
- THRUST BLOCKS TO BE PLACED AT ALL BENDS AND CHANGE IN DIRECTION.
- mPVC PIPES TO BE CLASS 16 AND HOPE PIPES TO BE PE100 SDR11, UNLESS INSTRUCTED OTHERWISE.

PLEASE NOTE:
STREET NAMES WERE EXTRACTED FROM IMOS (SOFTWARE).

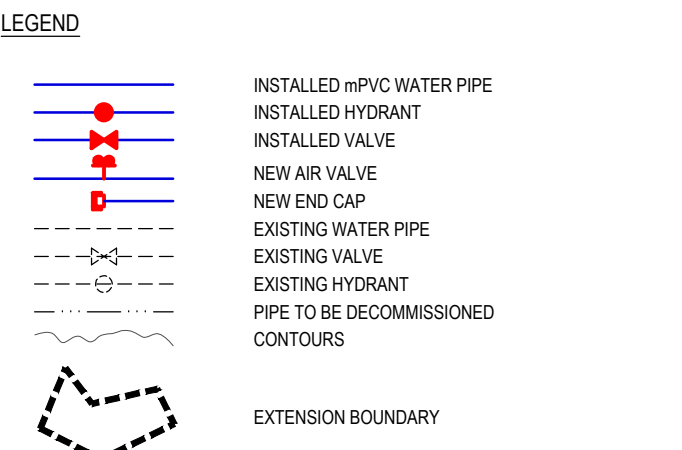

REFER TO DRAWING No:

JW12002-ORW-LAY-W01:	LAYOUT PLAN
JW100-DET02-W01:	BEDDING DETAIL
JW100-DET03-W01:	TYPICAL VALVE BOX
JW100-DET04-W01:	TYPICAL TRUST BLOCK DETAILS
JW100-DET05-W01:	FIRE HYDRANT DETAIL
JW100-DET12-W01:	DETAILS OF SERVICE MARKERS



ISSUED FOR INFORMATION

CONSULTING ENGINEERS
CAPEX - ENGINEERING SERVICE UNIT
TURBINE HALL - 3RD FLOOR
65 NTEMI PILISO STREET
NEWTOWN
JOHANNESBURG
2113

DESIGNED: T.RAMATLO 17/03/2025
DRAWN: M.I.BALLIM 17/03/2025
CHECKED: T.RAMATLO 17/03/2025
APPROVED BY: T.MPANDAGUTA 201170150
SIGNATURE: ECSA REG. No.

JOHANNESBURG WATER SOC Ltd
TURBINE HALL
65 NTEMI PILISO STREET
NEWTOWN
JOHANNESBURG
2113
TEL: +27 (0)11 688 1400
FAX: +27(0)11 688-1528

Municipality: Joburg
Project description: SOWETO (ORLANDO WEST)
STS PREPAYMENT WATER METER AND RETROFITTING INSTALLATIONS
LAYOUT PLAN

SCALE: 1:1000

REV	DESCRIPTION	DATE	BY	APV
A	ISSUED FOR INFORMATION	20240311	MB	TM


DRAWING No: JW12002-ORW-LAY-W01

UFW904	WATER	A
PROJECT No.	DISCIPLINARY	REV.
A0	1	1
ORIGINAL PAGE SIZE	SHEET	OF
FILE No.		

COPYRIGHT:
This document and all the information thereon remains the property of Johannesburg Water SOC Ltd and may not be copied, reproduced or transmitted in part or in full without the written consent of Johannesburg Water SOC Ltd. This document should not be relied on nor used in circumstances other than those for which it was originally prepared and for which Johannesburg Water SOC Ltd was commissioned, as defined on this drawing. Refer to the contract for full terms and conditions.
Johannesburg Water SOC Ltd shall not be liable for the consequences of using this document other than for the purpose for which it was commissioned. Any user and any other person using or relying on the document for such other purpose will by such use or reliance be taken to confirm his agreement to indemnify Johannesburg Water SOC Ltd for all loss or damage results there from.

LEGEND

-  Municipal Ward Boundaries
 Water Pipelines
 Installed STS Water Meters
 No STS Water Meters Installed

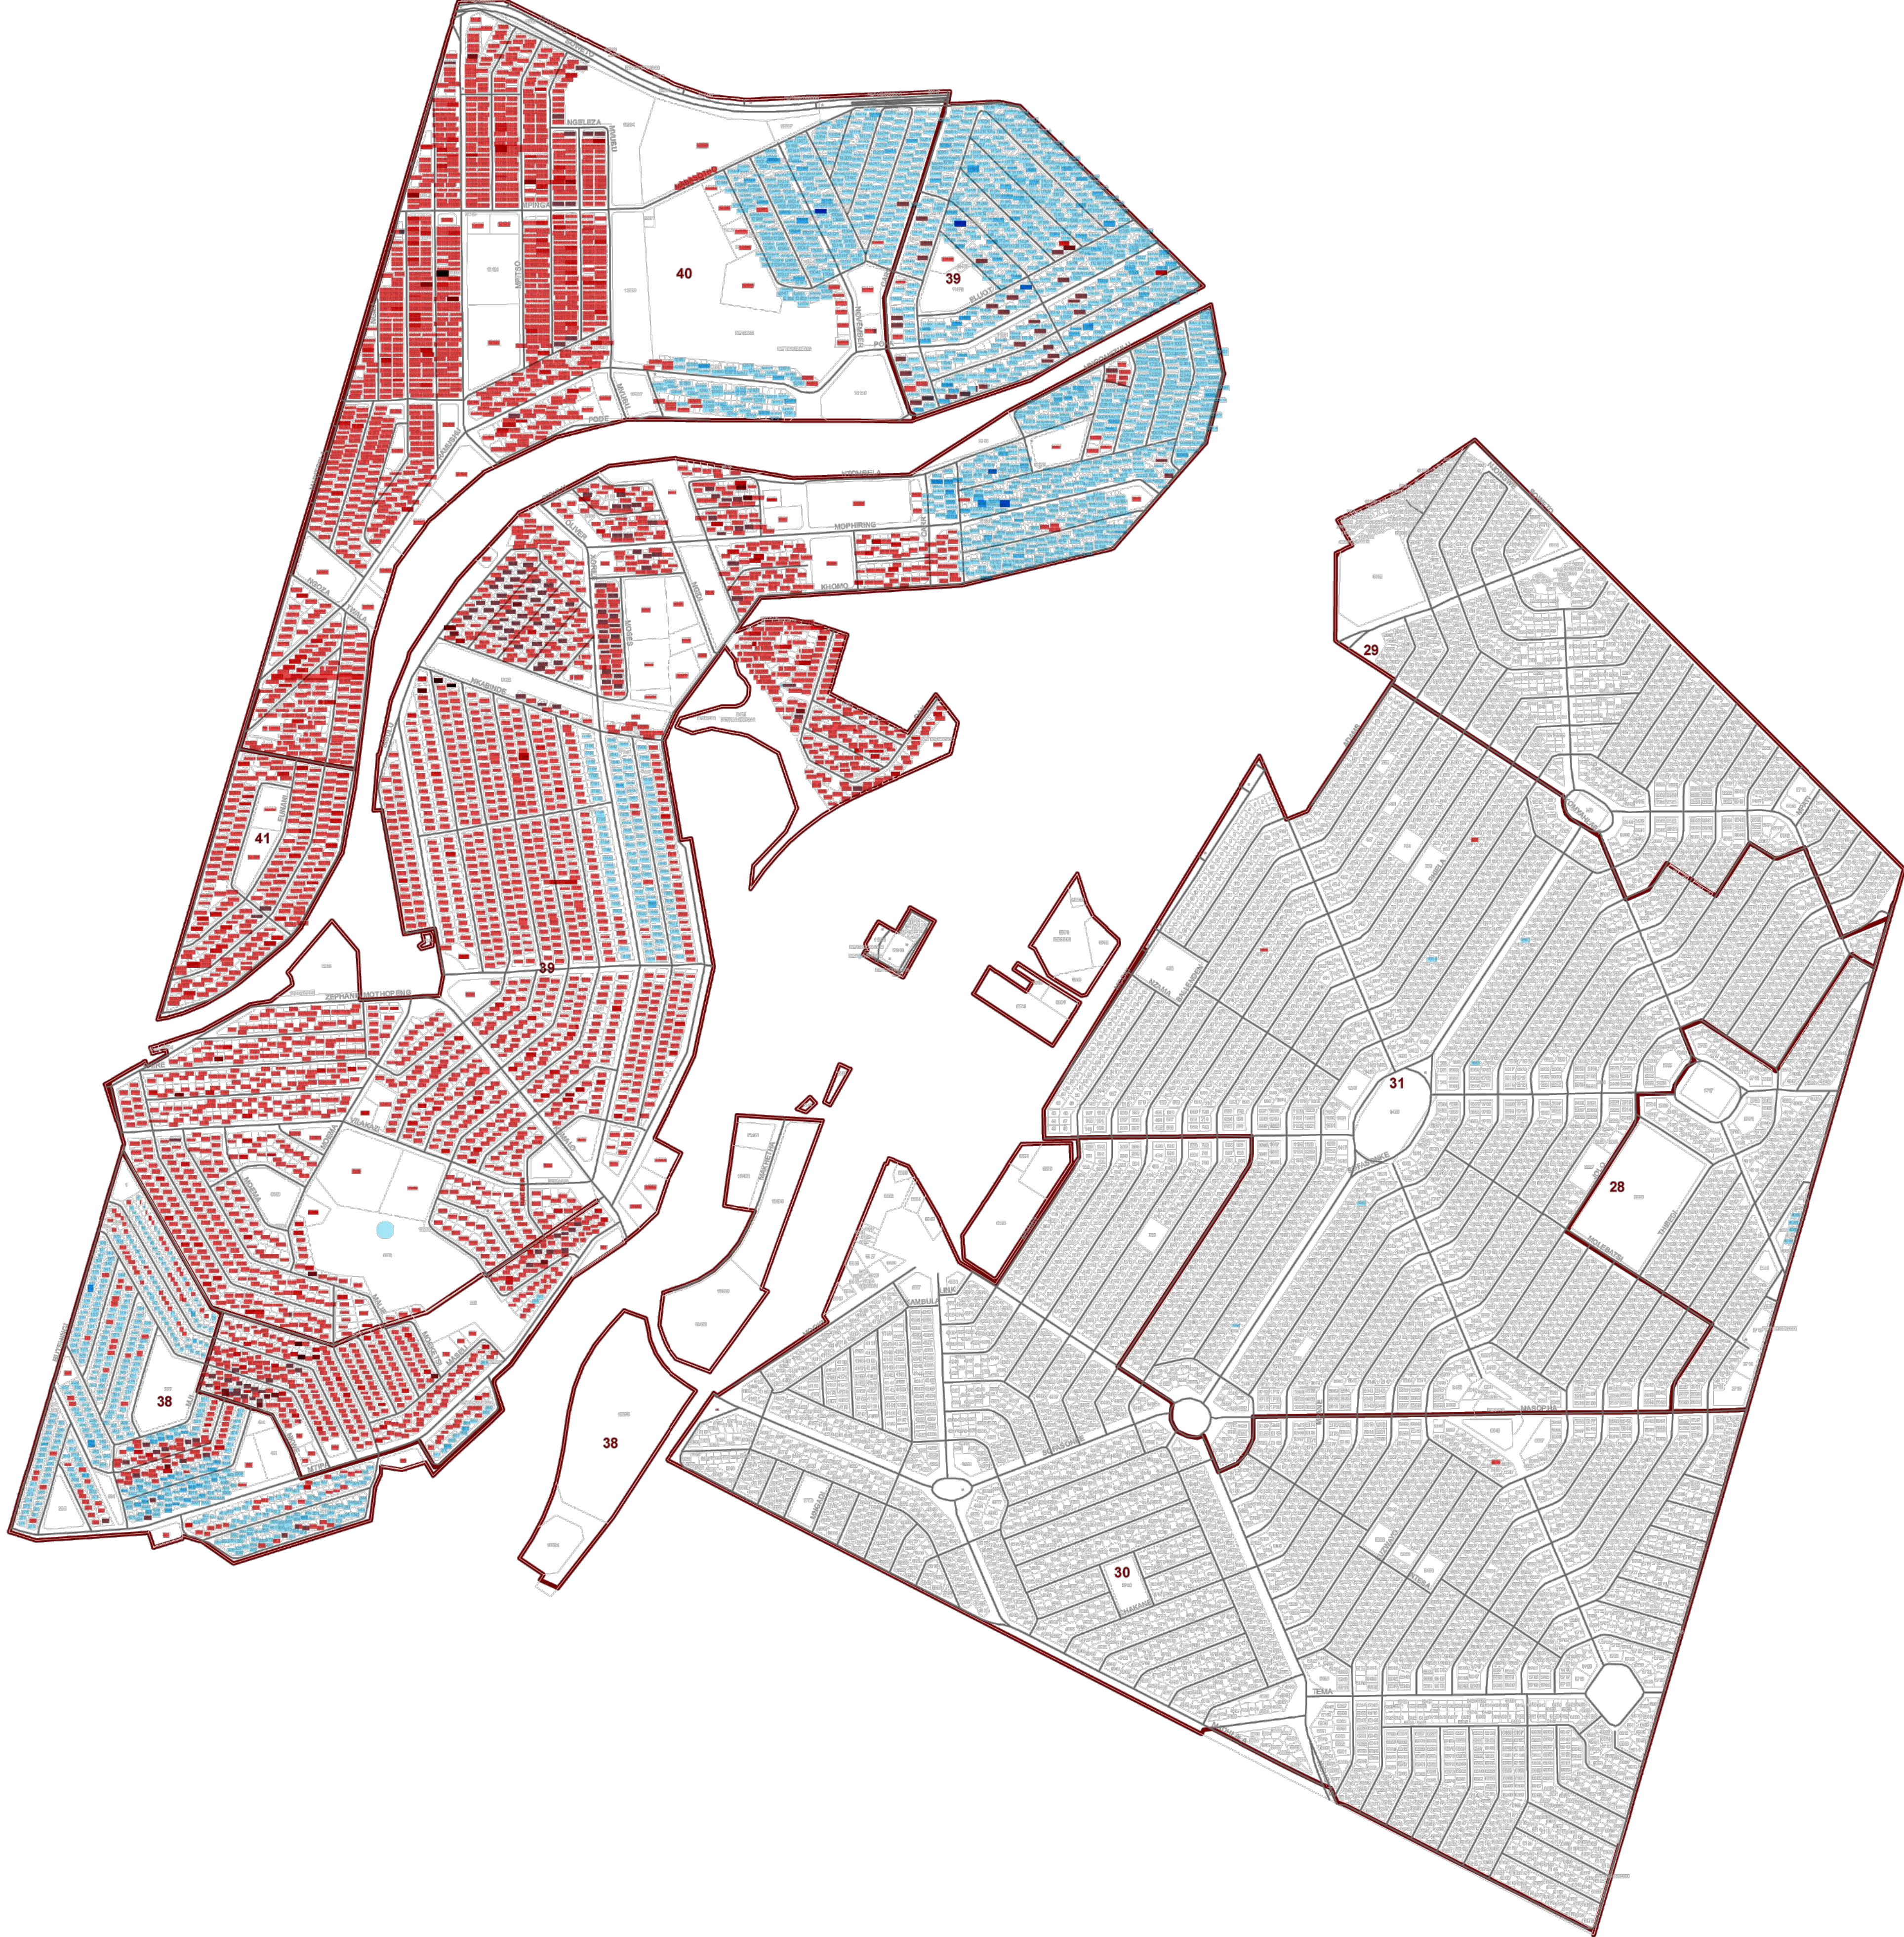


ISSUED FOR
INFORMATION

REFER TO DRAWING No:

JW14431-ORW-LAY-STS01	LAYOUT PLAN

LOCALITY PLAN:

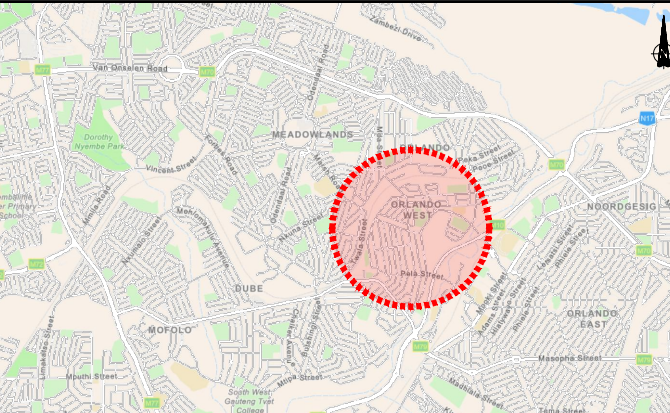

CONSULTING ENGINEERS
CAPEX - ENGINEERING SERVICE UNIT
TURBINE HALL - 3RD FLOOR
65 NTEMI PILISO STREET
NEWTOWN
JOHANNESBURG
2113

DESIGNED	T. RAMATLO	17/03/2025
DRAWN	M.I BALLIM	17/03/2025
CHECKED	T. RAMATLO	17/03/2025
APPROVED BY:	T Mpandaguta	201170150
		ECSA REG. No:



JOHANNESBURG WATER SOC Ltd
TURBINE HALL
65 NTEMI PILISO STREET
NEWTOWN
JOHANNESBURG
2113
TEL: +27 (0)11 688 1400
FAX: +27(0)11 688-1528

Municipality:



Project description:

SOWETO (ORLANDO WEST)
STS PREPAYMENT WATER METERS AND RETROFITTING INSTALLATIONS
METER INSTALLATION LAYOUT

SCALE


NTS

AMENDMENTS

REV	DESCRIPTION	DATE	BY	APV
A	ISSUED FOR INFORMATION	20250311	MB	TM

DRAWING No: JW14431-ORW-LAY-STS01

JW14431	WATER	A
PROJECT No:	DISCIPLINARY	REV.
A0	1	1
ORIGINAL PAGE SIZE	SHEET	OF
FILE No:		

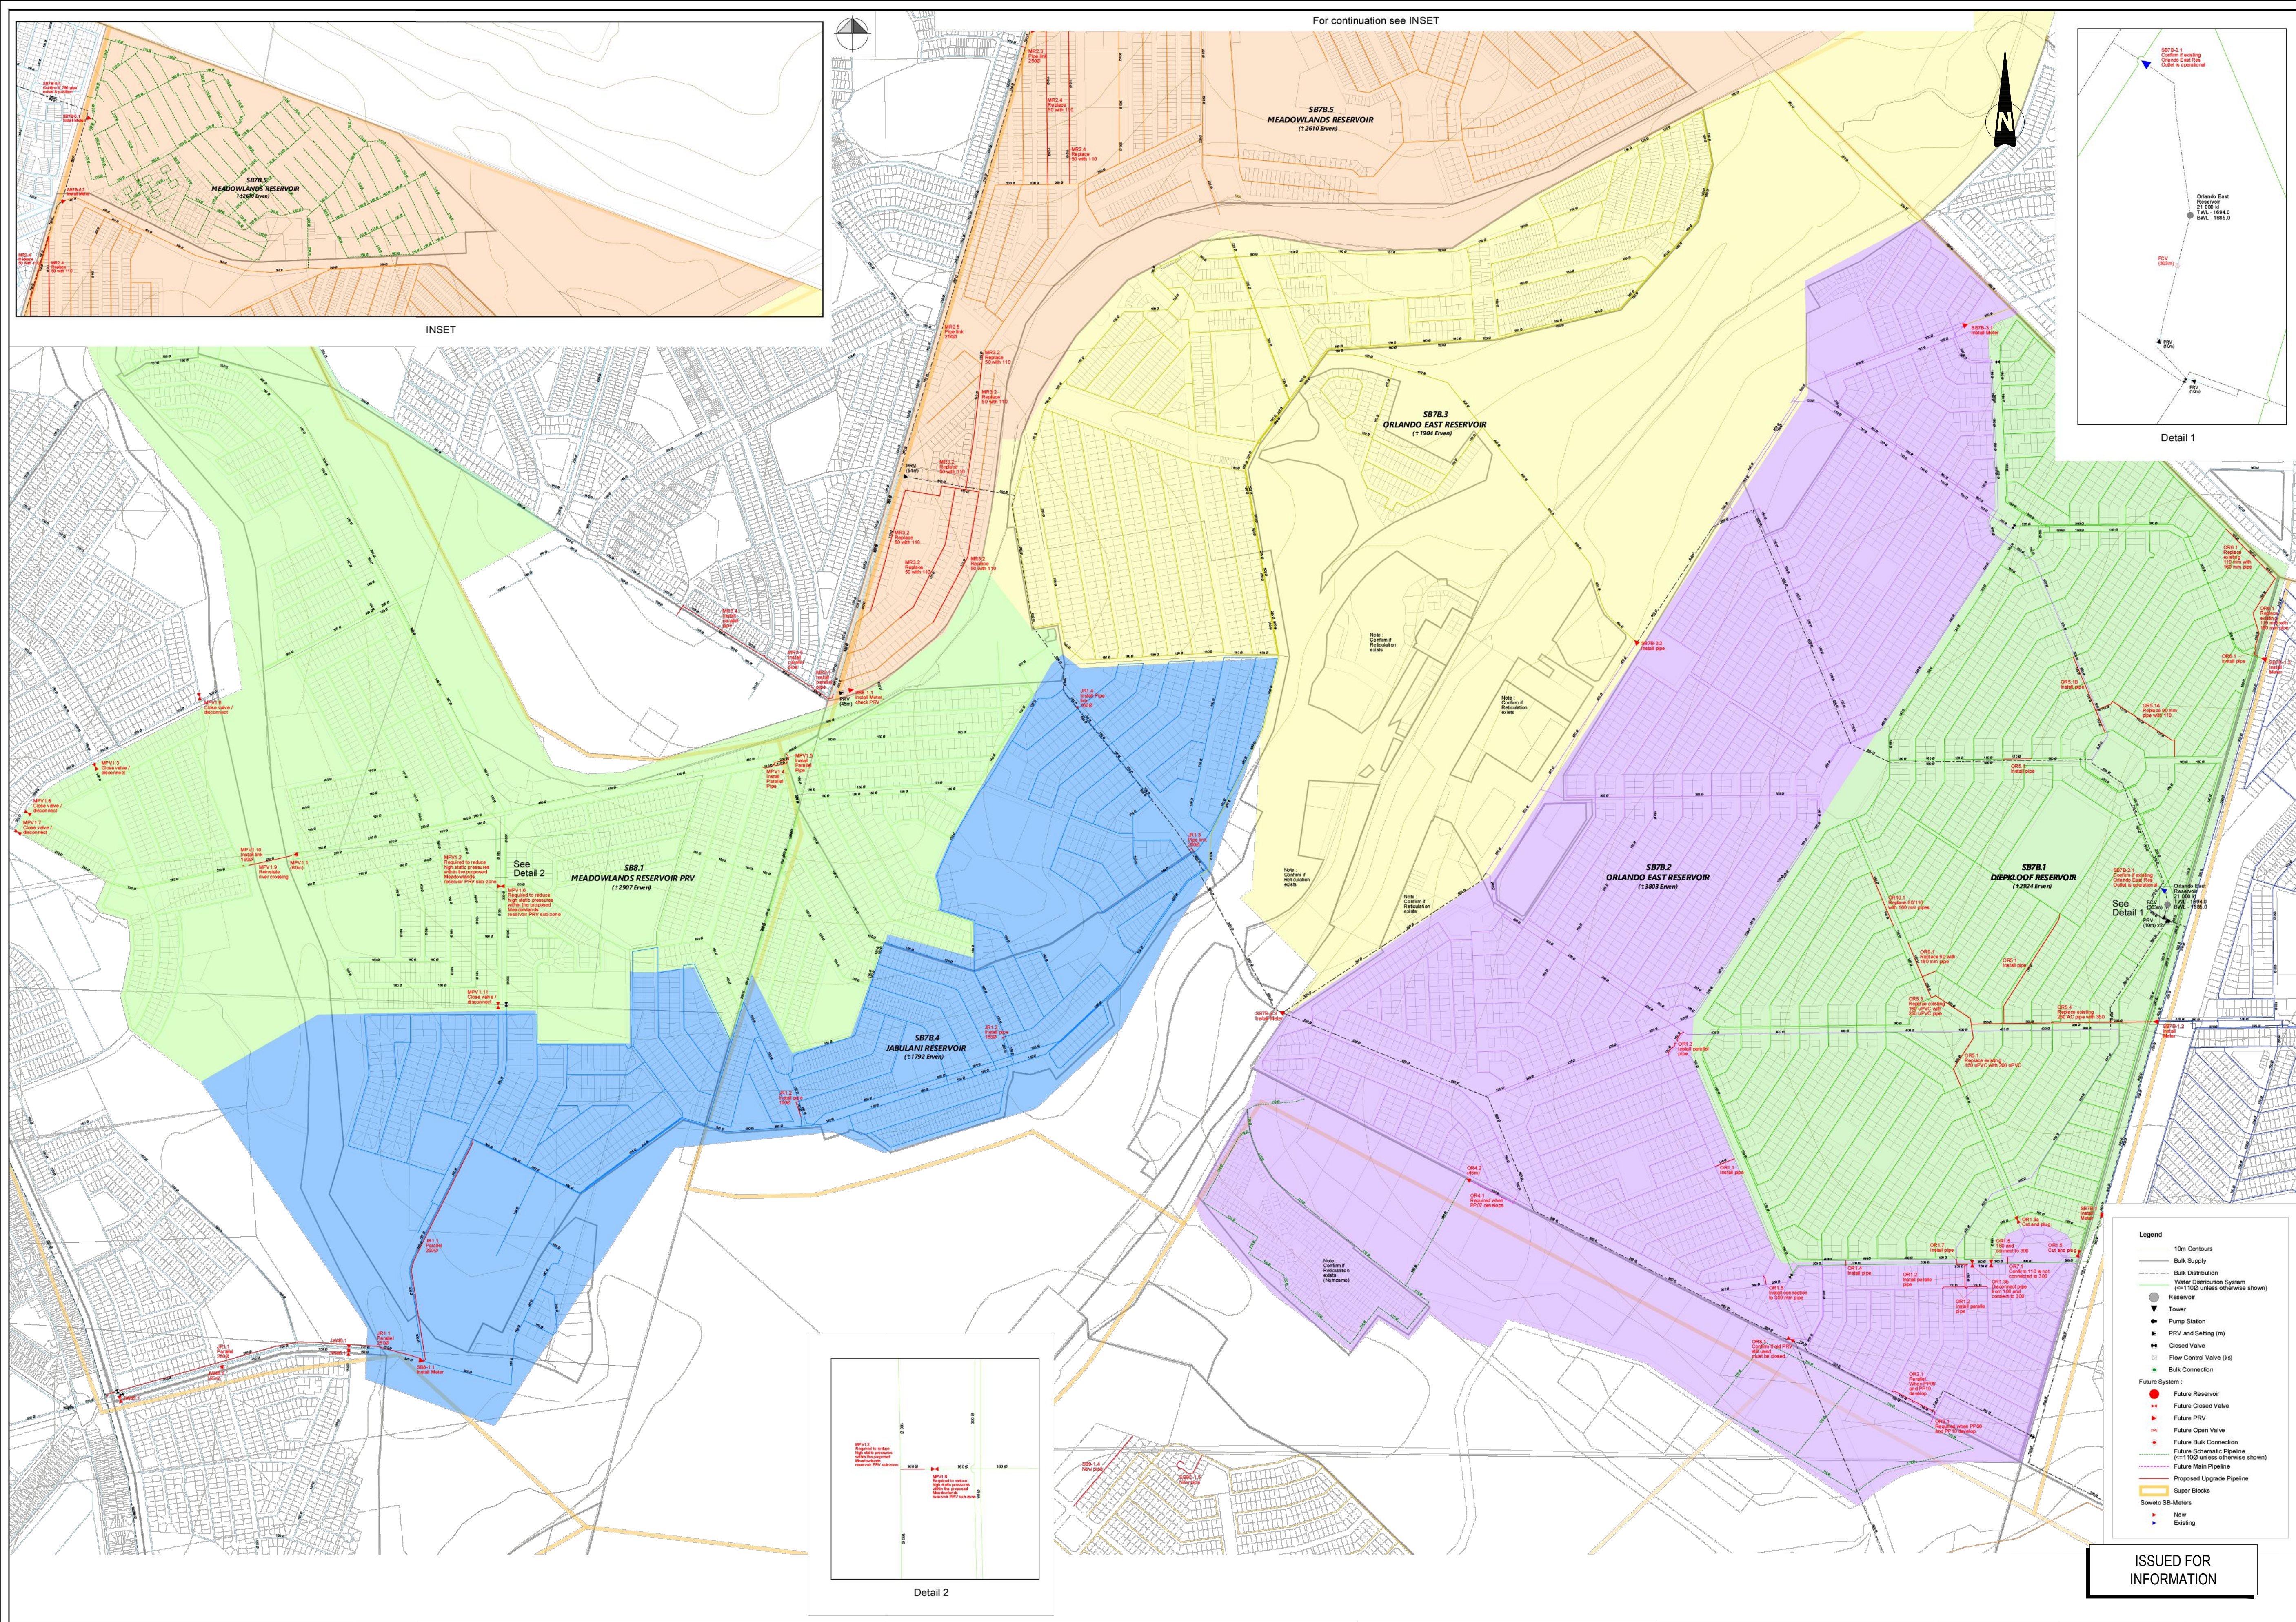

COPYRIGHT:

This document and all the information thereon remains the property of Johannesburg Water SOC Ltd and may not be copied, reproduced or transmitted in part or in full without the written consent of Johannesburg Water SOC Ltd. This document should not be relied on nor used in circumstances other than those for which it was originally prepared and for which Johannesburg Water SOC Ltd was commissioned, as defined on this drawing. Refer to the contract for full terms and conditions.


Johannesburg Water SOC Ltd shall not be liable for the consequences of using this document other than for the purpose for which it was commissioned. Any user and any other person using or relying on the document for such other purpose will by such use or reliance be taken to confirm his agreement to indemnify Johannesburg Water SOC Ltd for all loss or damage results there from.

REFER TO DRAWING No:

JW12002-OR-LAY-MP01	LAYOUT PLAN

LOCALITY PLAN:

CONSULTING ENGINEERS CAPEX - ENGINEERING SERVICE UNIT TURBINE HALL - 3RD FLOOR 65 NTEMI PILISO STREET NEWTOWN JOHANNESBURG 2113	DESIGNED	T. RAMATLO	17/03/2025	 Johannesburg Water	JOHANNESBURG WATER SOC Ltd TURBINE HALL 65 NTEMI PILISO STREET NEWTOWN JOHANNESBURG 2113 TEL: +27 (0)11 688 1400 FAX: +27(0)11 688-1528	Municipality:  a world class African city	Project description: SOWETO (ORLANDO WEST) STS PREPAYMENT WATER METER AND RETROFITTING INSTALLATIONS LAYOUT PLAN MASTER PLAN ITEMS	SCALE NTS	AMENDMENTS					DRAWING No: JW12002-OR-LAY-MP01			
	DRAWN	M.I BALLIM	17/03/2025						REV	DESCRIPTION	DATE	BY	APV		JW12002 PROJECT No. A0 ORIGINAL PAGE SIZE	WATER DISCIPLINARY FILE No.	A REV. 1 SHEET 1 OF 1
	CHECKED	T. RAMATLO	17/03/2025						A	ISSUED FOR INFORMATION	20250311	MB	TM				
	APPROVED BY:	T Mpandaguta	201170150														
	SIGNATURE:																
SIGNATURE:																	
ECOSA REG. No:																	
</																	

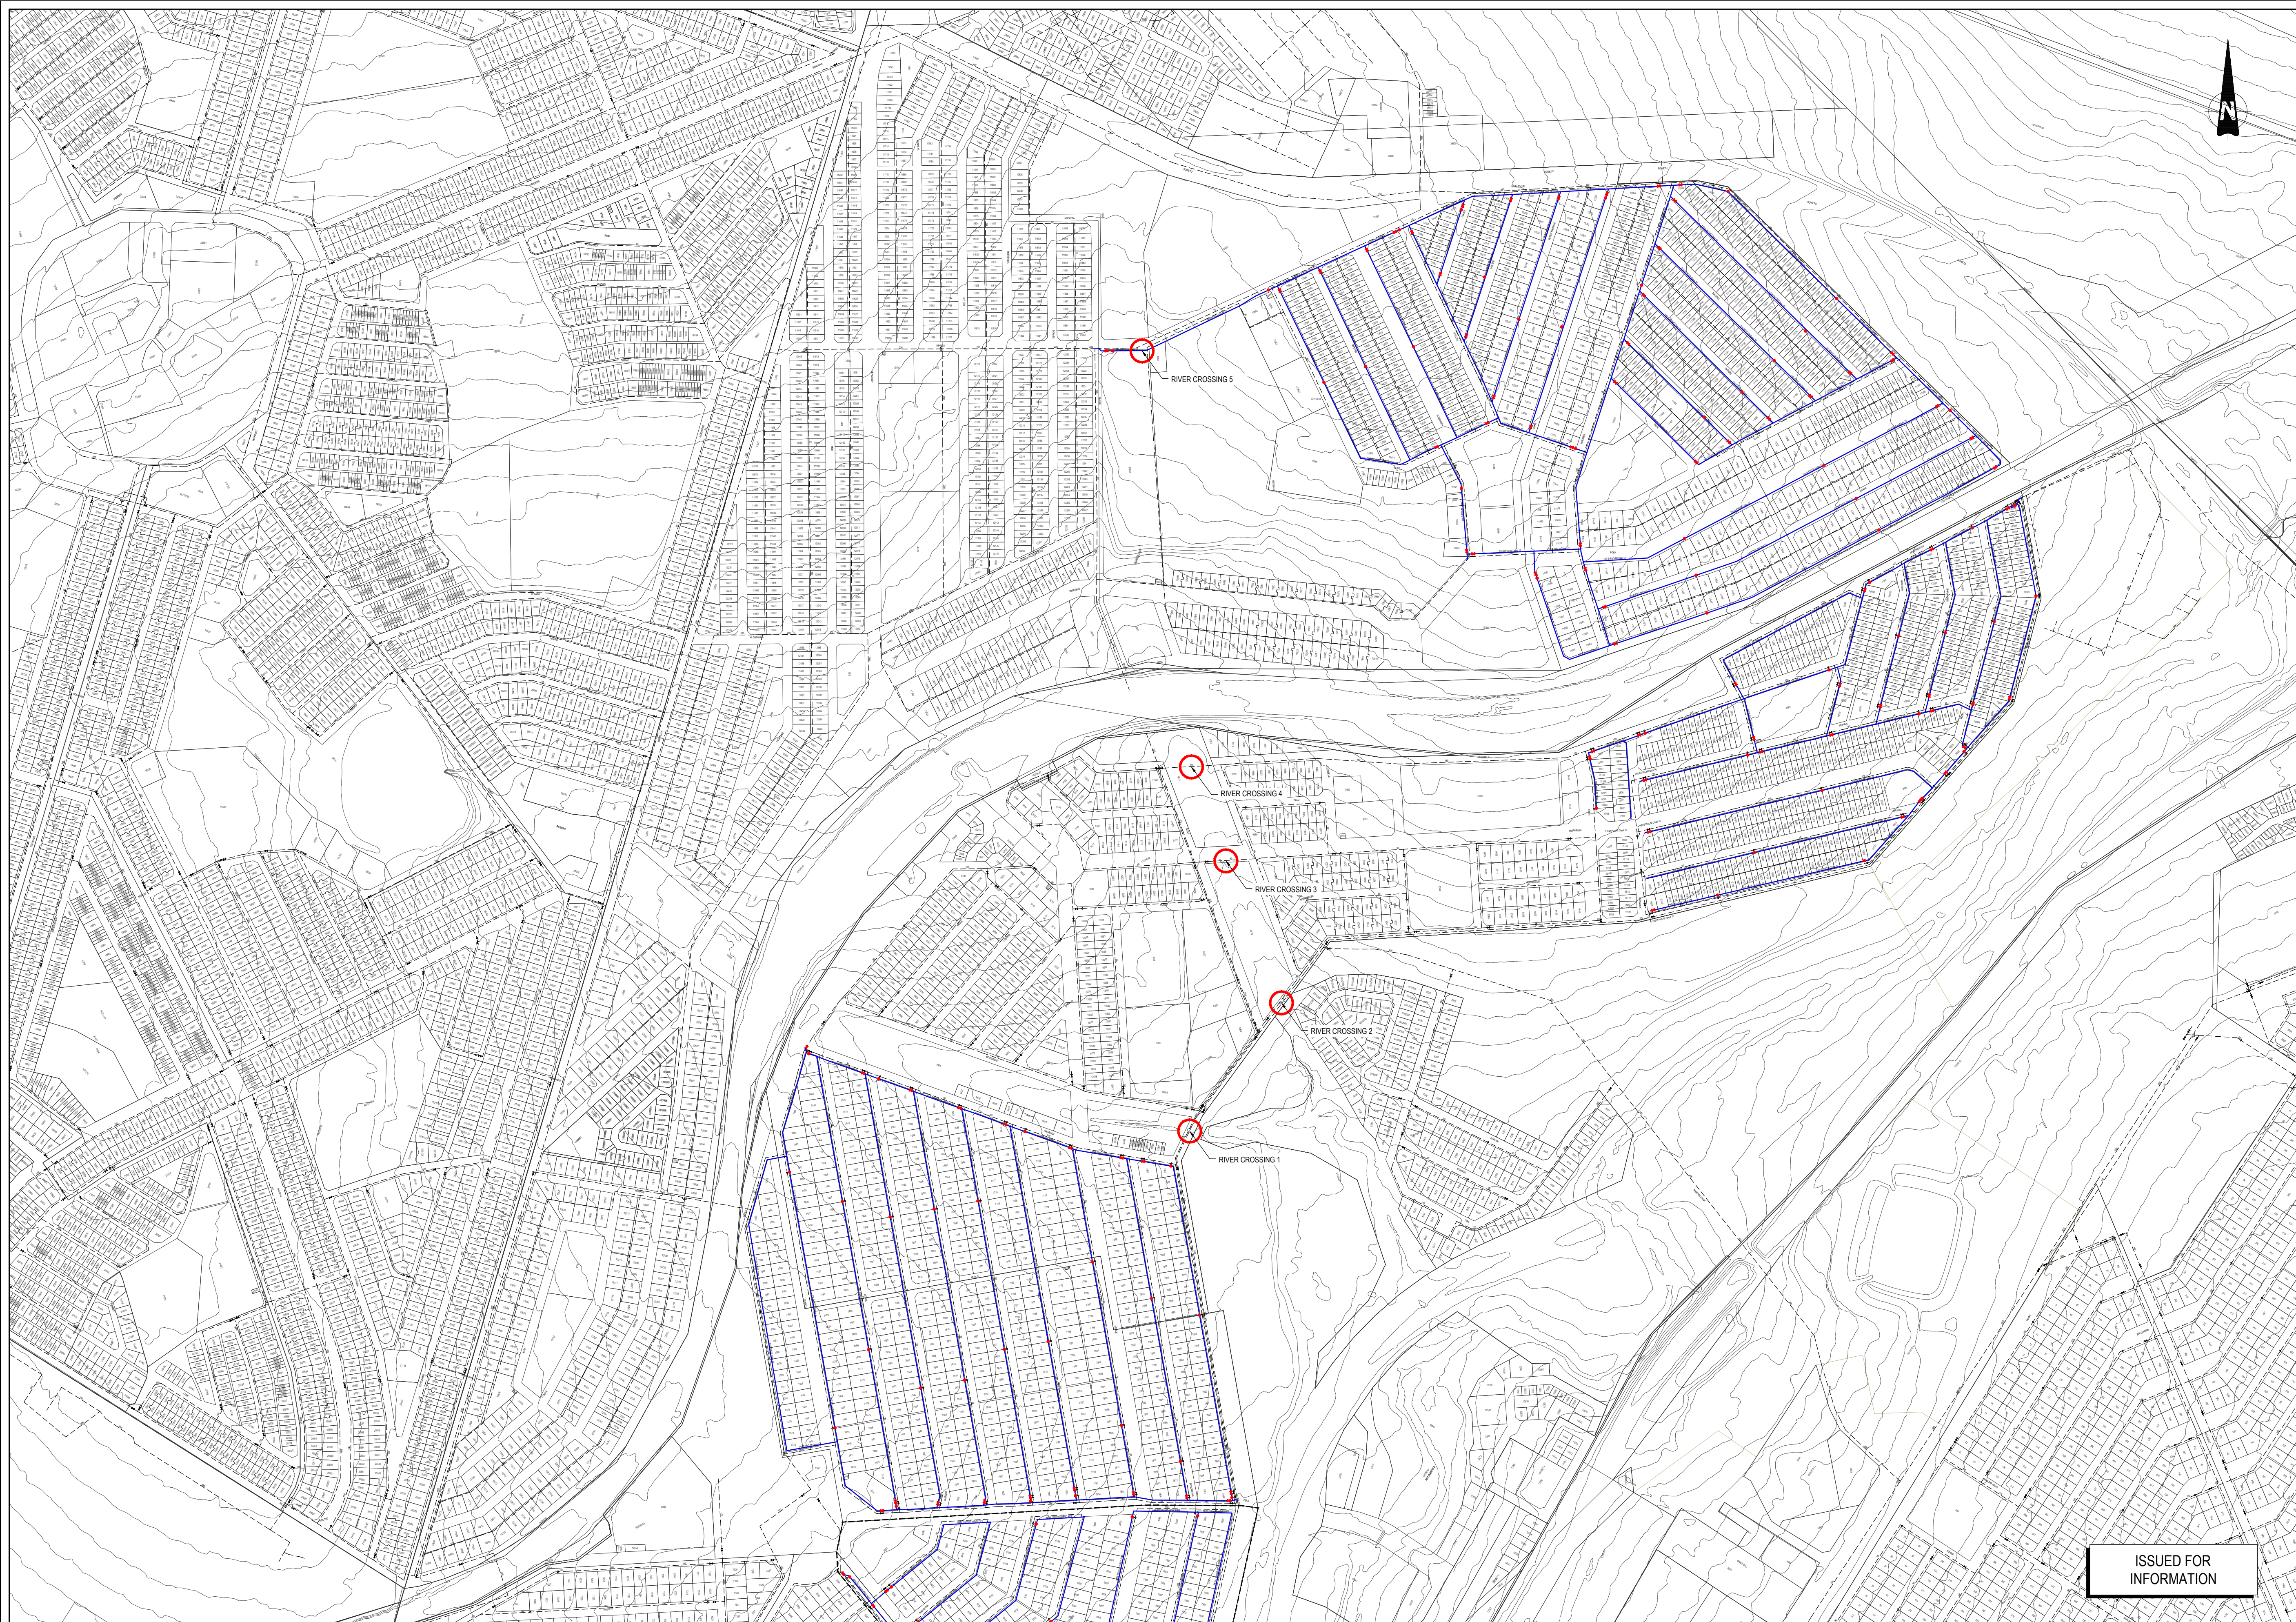

COPYRIGHT:
This document and all the information thereon remains the property of Johannesburg Water SOC Ltd and may not be copied, reproduced or transmitted in part or in full without the written consent of Johannesburg Water SOC Ltd. This document should not be relied on nor used in circumstances other than those for which it was originally prepared and for which Johannesburg Water SOC Ltd was commissioned, as defined in this drawing. Refer to the contract for full terms and conditions.

Johannesburg Water SOC Ltd shall not be liable for the consequences of using this document other than for the purpose for which it was commissioned. Any user and any other person using or relying on the document for such other purpose will by such use or reliance be taken to confirm his agreement to indemnify Johannesburg Water SOC Ltd for all loss or damage results there from.

WATER:
ALL PIPES TO BE LAID IN ACCORDANCE WITH SANS 1200, LATEST REVISION AND THE REQUIREMENTS OF JOHANNESBURG WATER SOC LTD.

- ALL PIPES TO BE LAID UNDER TRENCH CONDITIONS UNLESS OTHERWISE SHOWN.
- ALL NEW FIRE HYDRANTS ARE ABOVE GROUND.
- CONTRACTOR TO CONFIRM LEVELS OF EXISTING PIPES WITH ENGINEER BEFORE COMMENCING CONSTRUCTION.
- POSITIONS OF ALL EXISTING SERVICES ARE APPROXIMATED AND MUST BE VERIFIED ON SITE.
- ALL CONSTRUCTION WORK TO BE CARRYOUT IN STRICT ACCORDANCE WITH REQUIREMENTS OF JOHANNESBURG WATER.
- THRUST BLOCKS TO BE PLACED AT ALL BENDS AND CHANGE IN DIRECTION.
- mPVC PIPES TO BE CLASS 16 AND HOPE PIPES TO BE PE100 SDR11, UNLESS INSTRUCTED OTHERWISE.


PLEASE NOTE:
STREET NAMES WERE EXTRACTED FROM IMQS (SOFTWARE).

- LEGEND**
- NEW mPVC WATER PIPE
 - NEW HYDRANT
 - NEW VALVE
 - INSTALLED mPVC WATER PIPE (PHASE 1)
 - INSTALLED HYDRANT (PHASE 1)
 - INSTALLED VALVE (PHASE 1)
 - NEW AIR VALVE
 - NEW END CAP
 - EXISTING WATER PIPE
 - EXISTING VALVE
 - EXISTING HYDRANT
 - PIPE TO BE DECOMMISSIONED
 - CONTOURS
 - RIVER CROSSING

REFER TO DRAWING No:


JW12002-OR-LAY-RC01:	LAYOUT PLAN

LOCALITY PLAN:

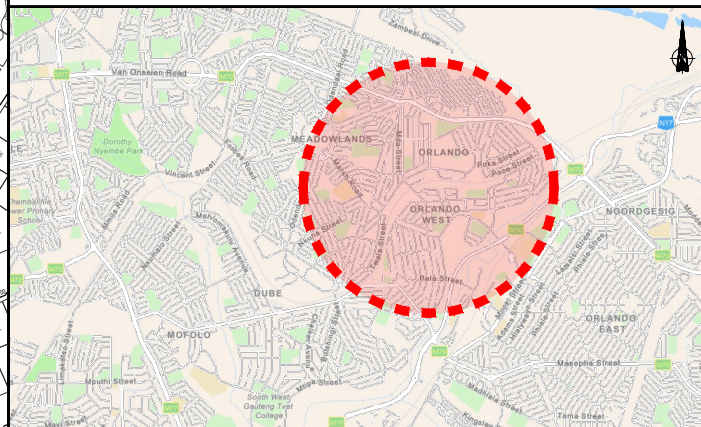

ISSUED FOR INFORMATION

CONSULTING ENGINEERS CAPEX - ENGINEERING SERVICE UNIT TURBINE HALL - 3RD FLOOR 65 NTEMI PILISO STREET NEWTOWN JOHANNESBURG 2113	DESIGNED	T. RAMATLO	17/03/2025
	DRAWN	SIGNATURE:	
		M.I. BALLIM	17/03/2025
	CHECKED	SIGNATURE:	
		T. RAMATLO	17/03/2025
APPROVED BY:	T. Mpandaguta		201170150
SIGNATURE:		ECSA REG. No:	

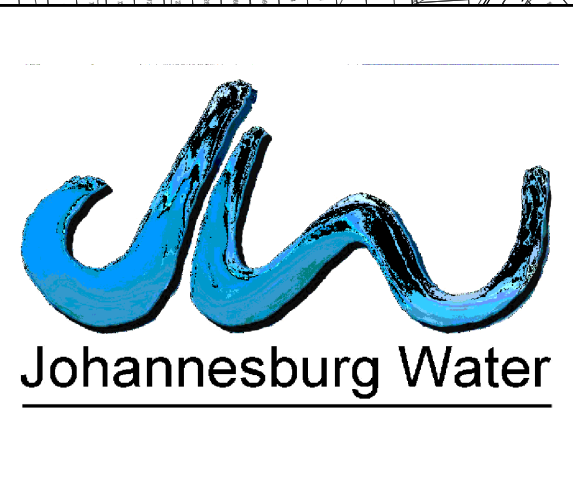

JOHANNESBURG WATER SOC Ltd
TURBINE HALL
65 NTEMI PILISO STREET
NEWTOWN
JOHANNESBURG
2113
TEL: +27 (0)11 688 1400
FAX: +27(0)11 688-1528

Municipality:

Project description:

Joburg
a world class African city

SOWETO (ORLANDO WEST)
STS PREPAYMENT WATER METER AND RETROFITTING INSTALLATIONS
LAYOUT PLAN
RIVER CROSSING

SCALE	AMENDMENTS				
NTS	REV	DESCRIPTION	DATE	BY	APV
	A	ISSUED FOR INFORMATION	20250311	MB	TM

DRAWING No: JW12002-OR-LAY-RC01

JW12002	WATER	A
PROJECT No:	DISCIPLINARY	REV.
A0	1	1
ORIGINAL PAGE SIZE		
FILE No:		