
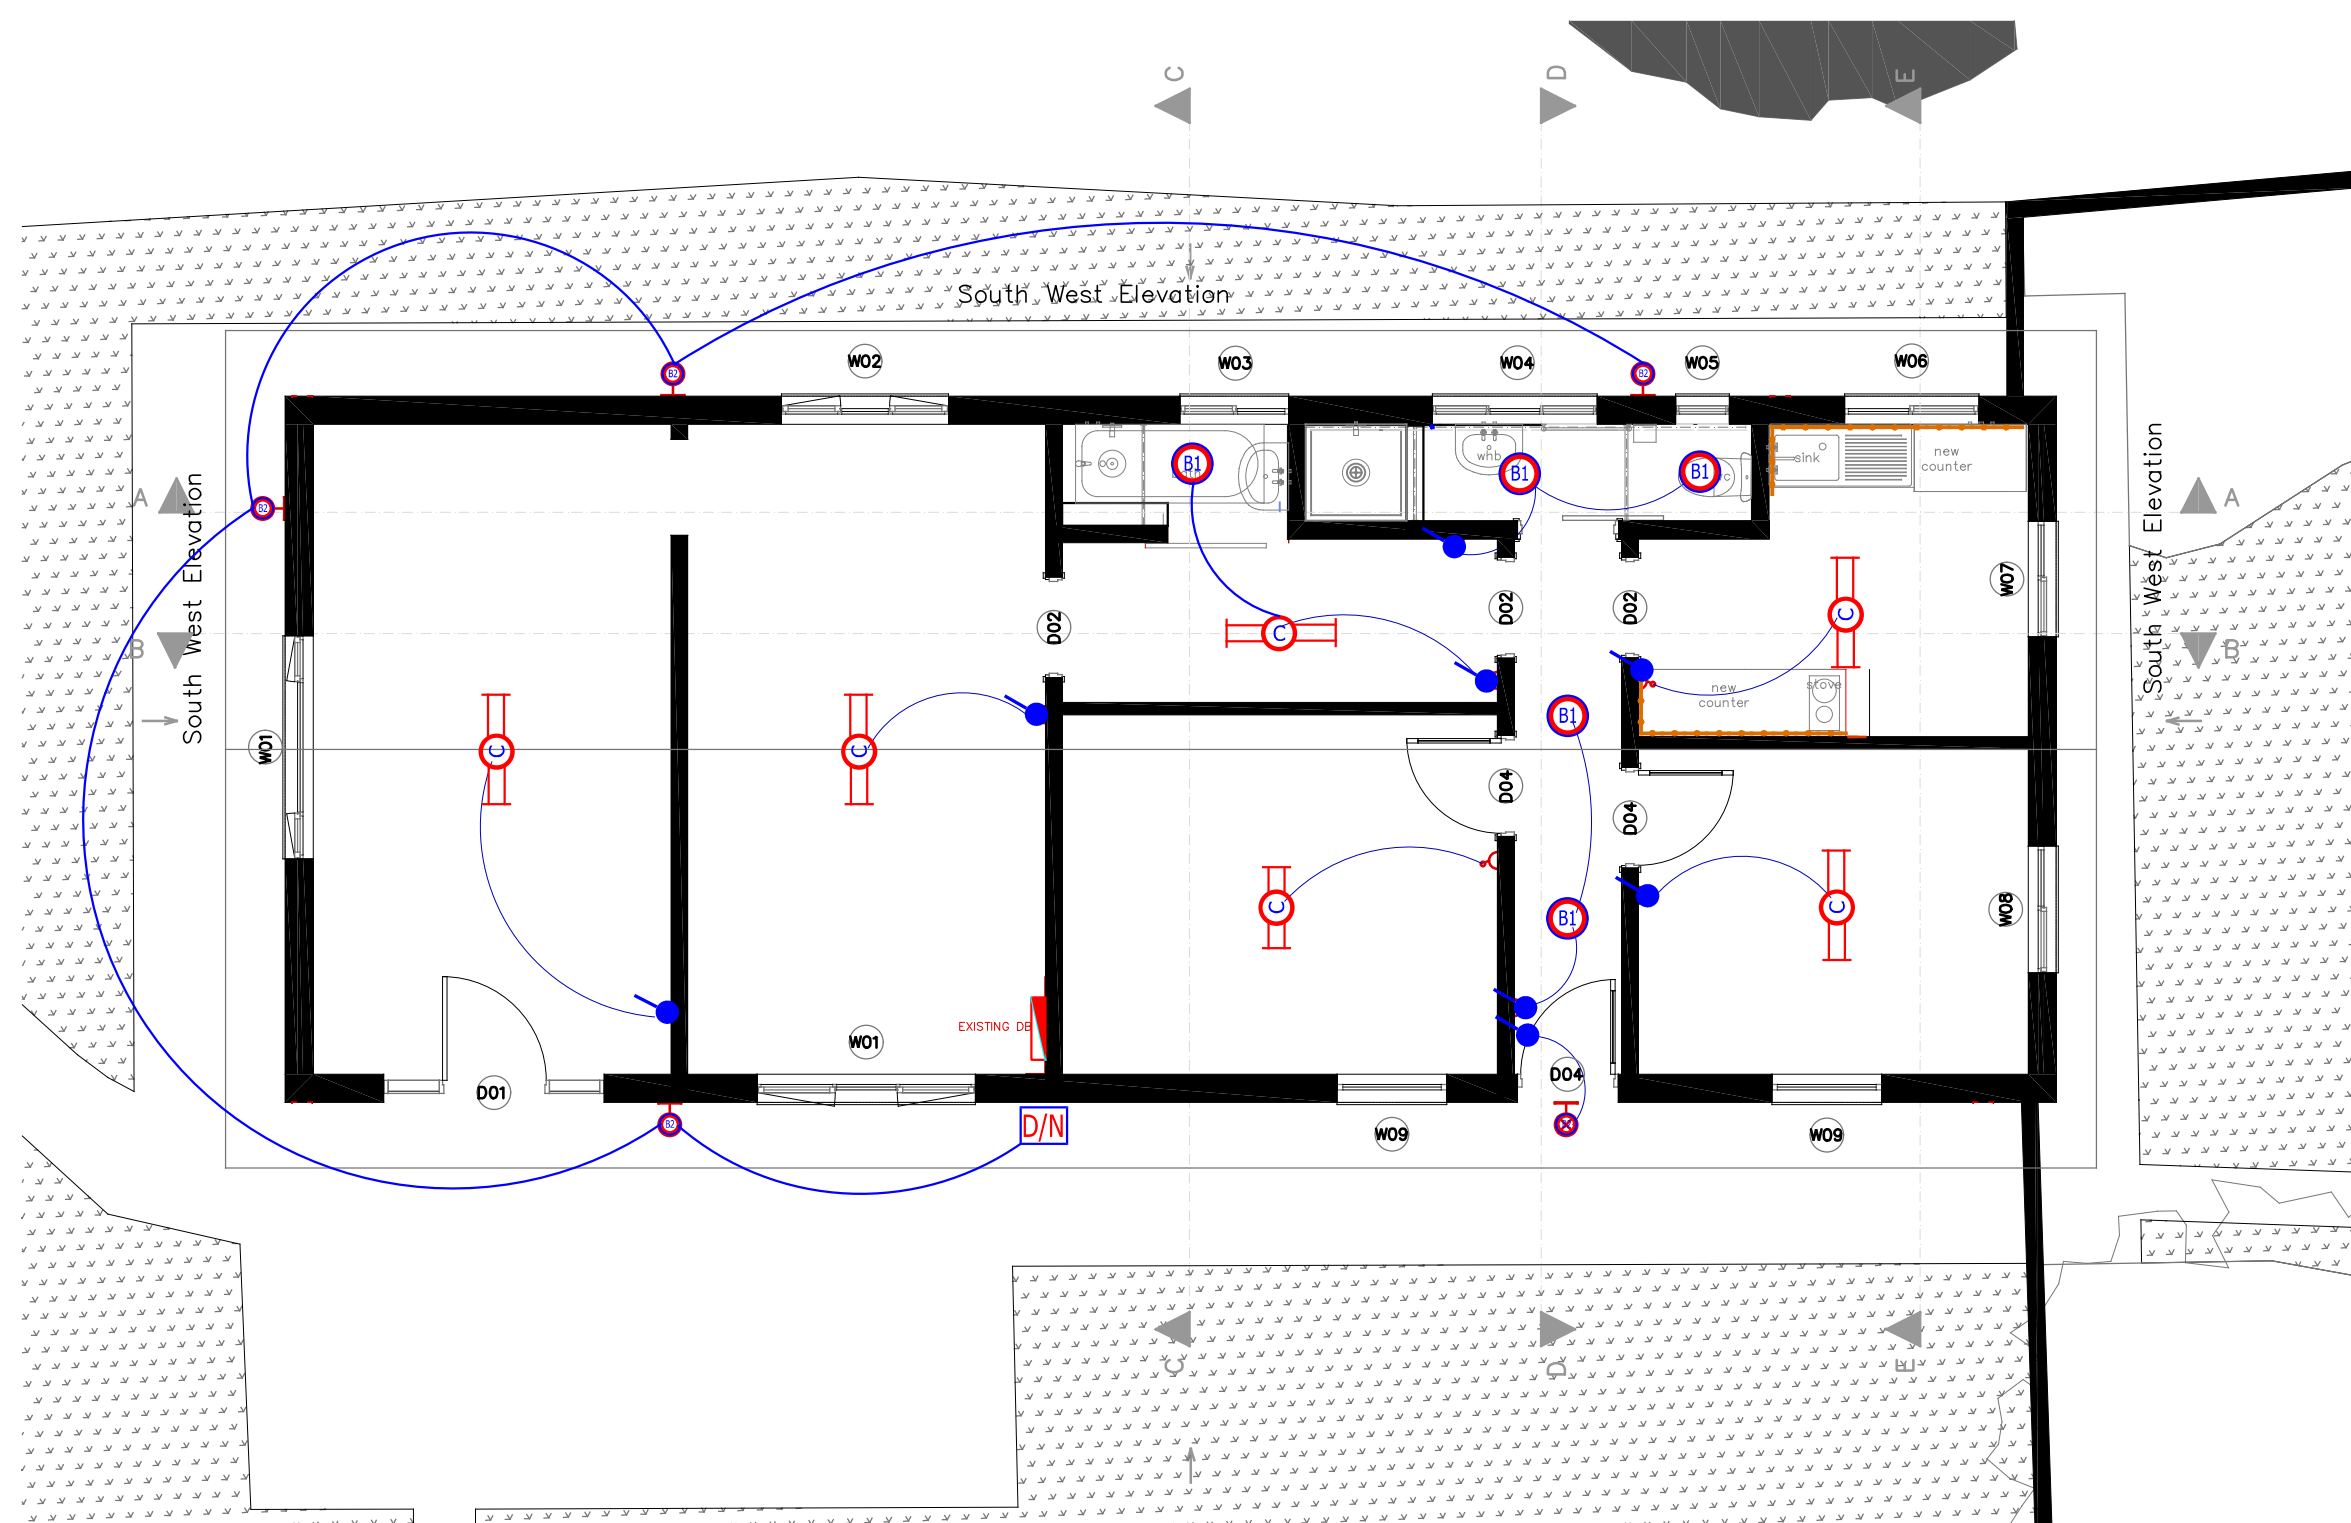
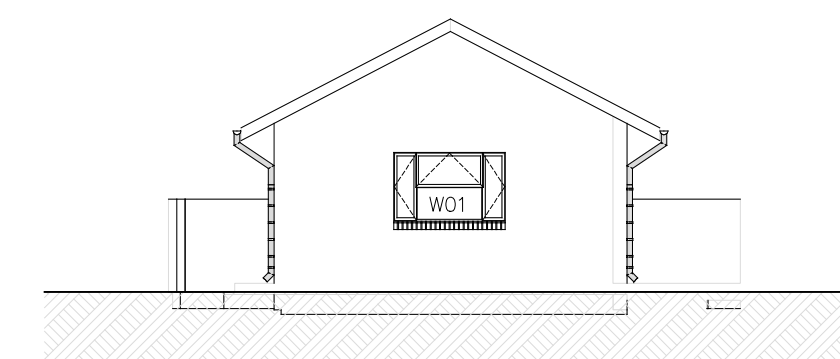
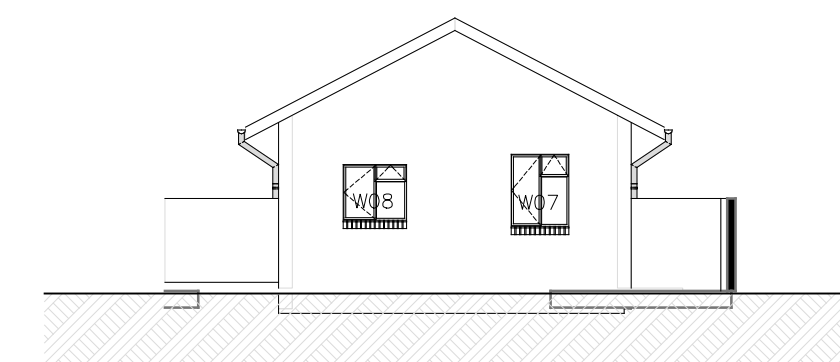
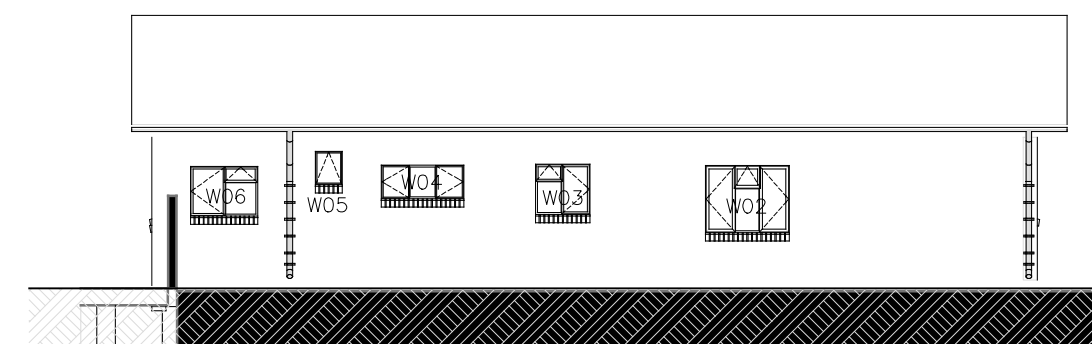


Guard House | Floor Plans

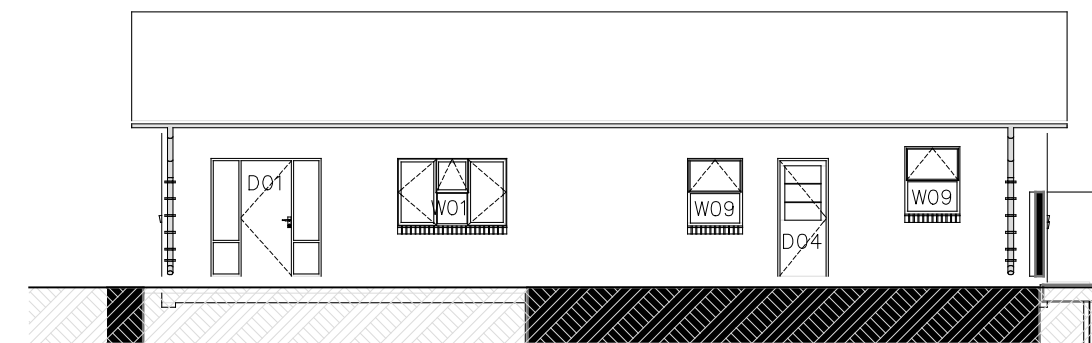

	SURFACE MOUNTED LINEAR LED LIGHT FITTING EQUAL OR SIMILAR TO LIGHTS BY LINEA TRIPROOF® 50W WHITE LED WHITE COMPLETE WITH 3m CORD/SA PLUGTOP
	SURFACE MOUNTED BULBHEAD LIGHT FITTING EQUAL OR SIMILAR TO TYPE LASCON B10 DOME WHITE 10W LED COMPLETE WITH CONTROL GEAR
	SURFACE MOUNTED BULBHEAD LIGHT FITTING EQUAL OR SIMILAR TO TYPE LASCON B10 FLAT WHITE 10W LED COMPLETE WITH CONTROL GEAR
	DAY-NIGHT SWITCH
	1 LEVER 1-WAY LIGHT SWITCH

Elevations

[illegible]