


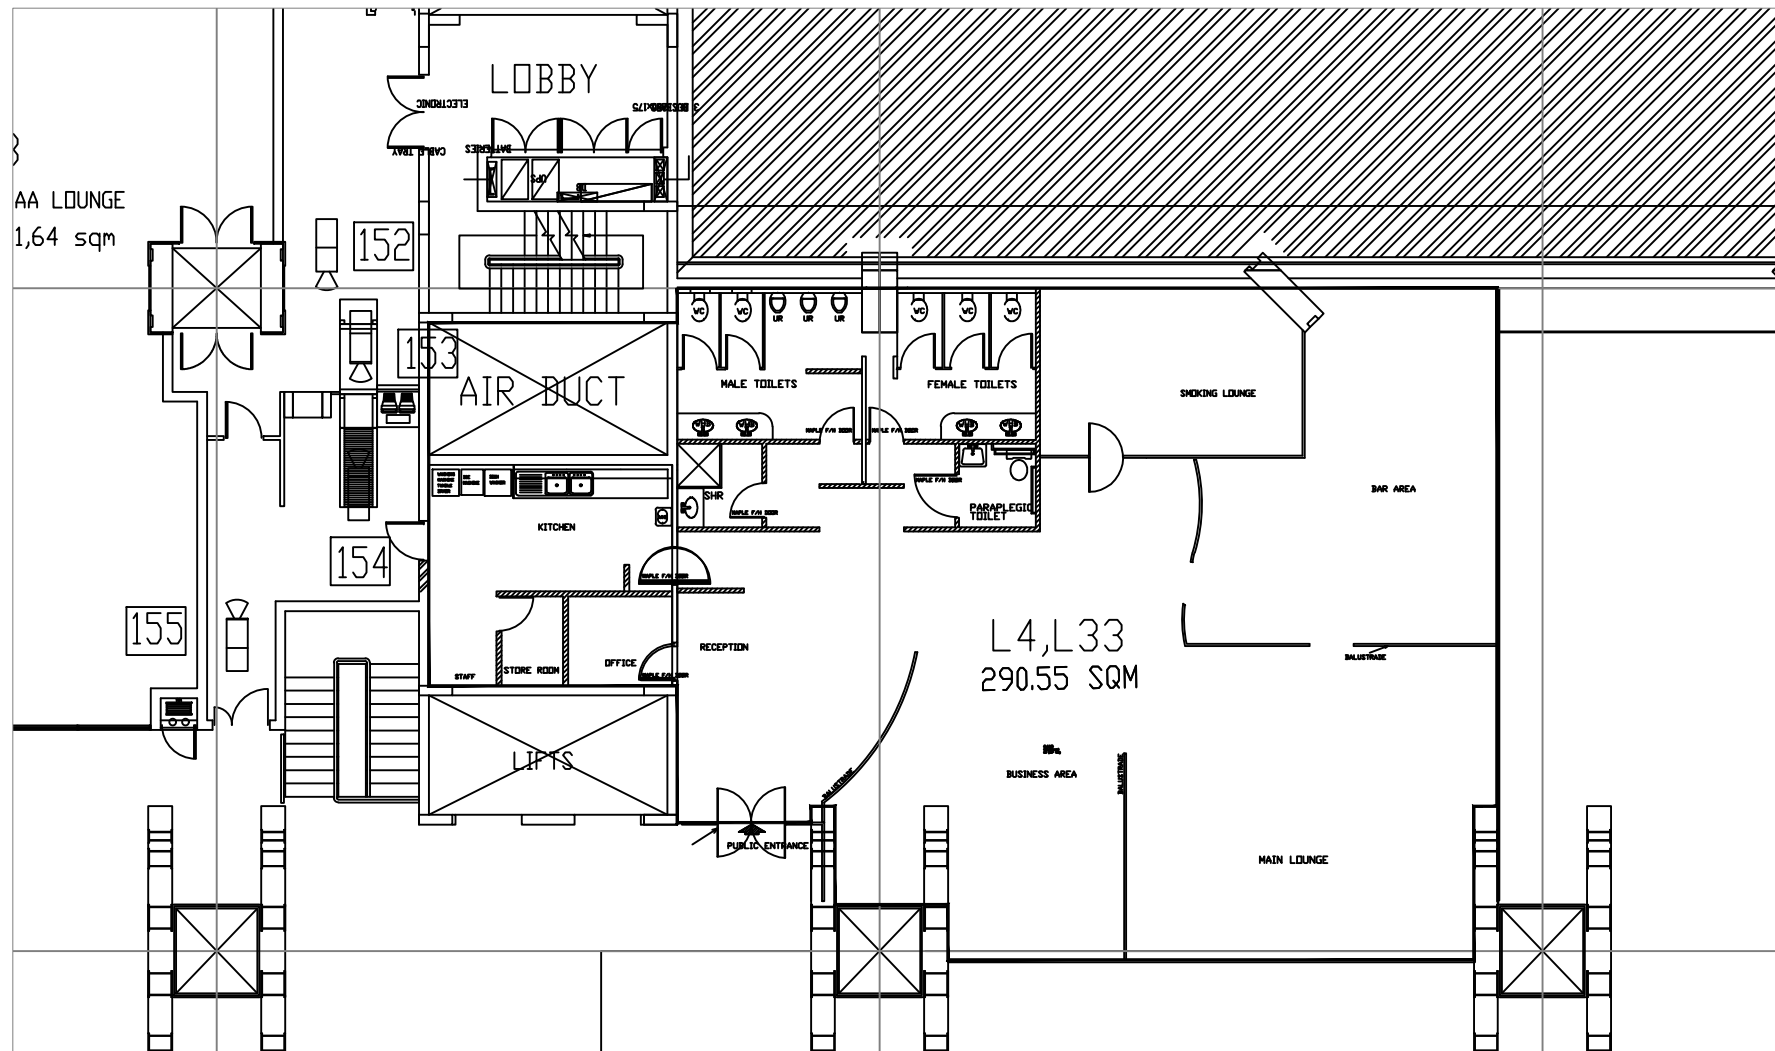

Notes: This layout needs to be verified on site as there might be changes made. This layout is not for construction purposes.

Drawing no.
L4-L33 - LOUNGE

DOMTEX LOUNGES LOWER ROOF LEVEL
AIRLINE LOUNGE L4-L33
O.R. TAMBO INTERNATIONAL AIRPORT

Scale : NTS
Date : August 2025
Checked by : Vinolia & Alinee

CIAM – IAM – EAM

Drawing by :
Philisiwe

011 723 1400

