



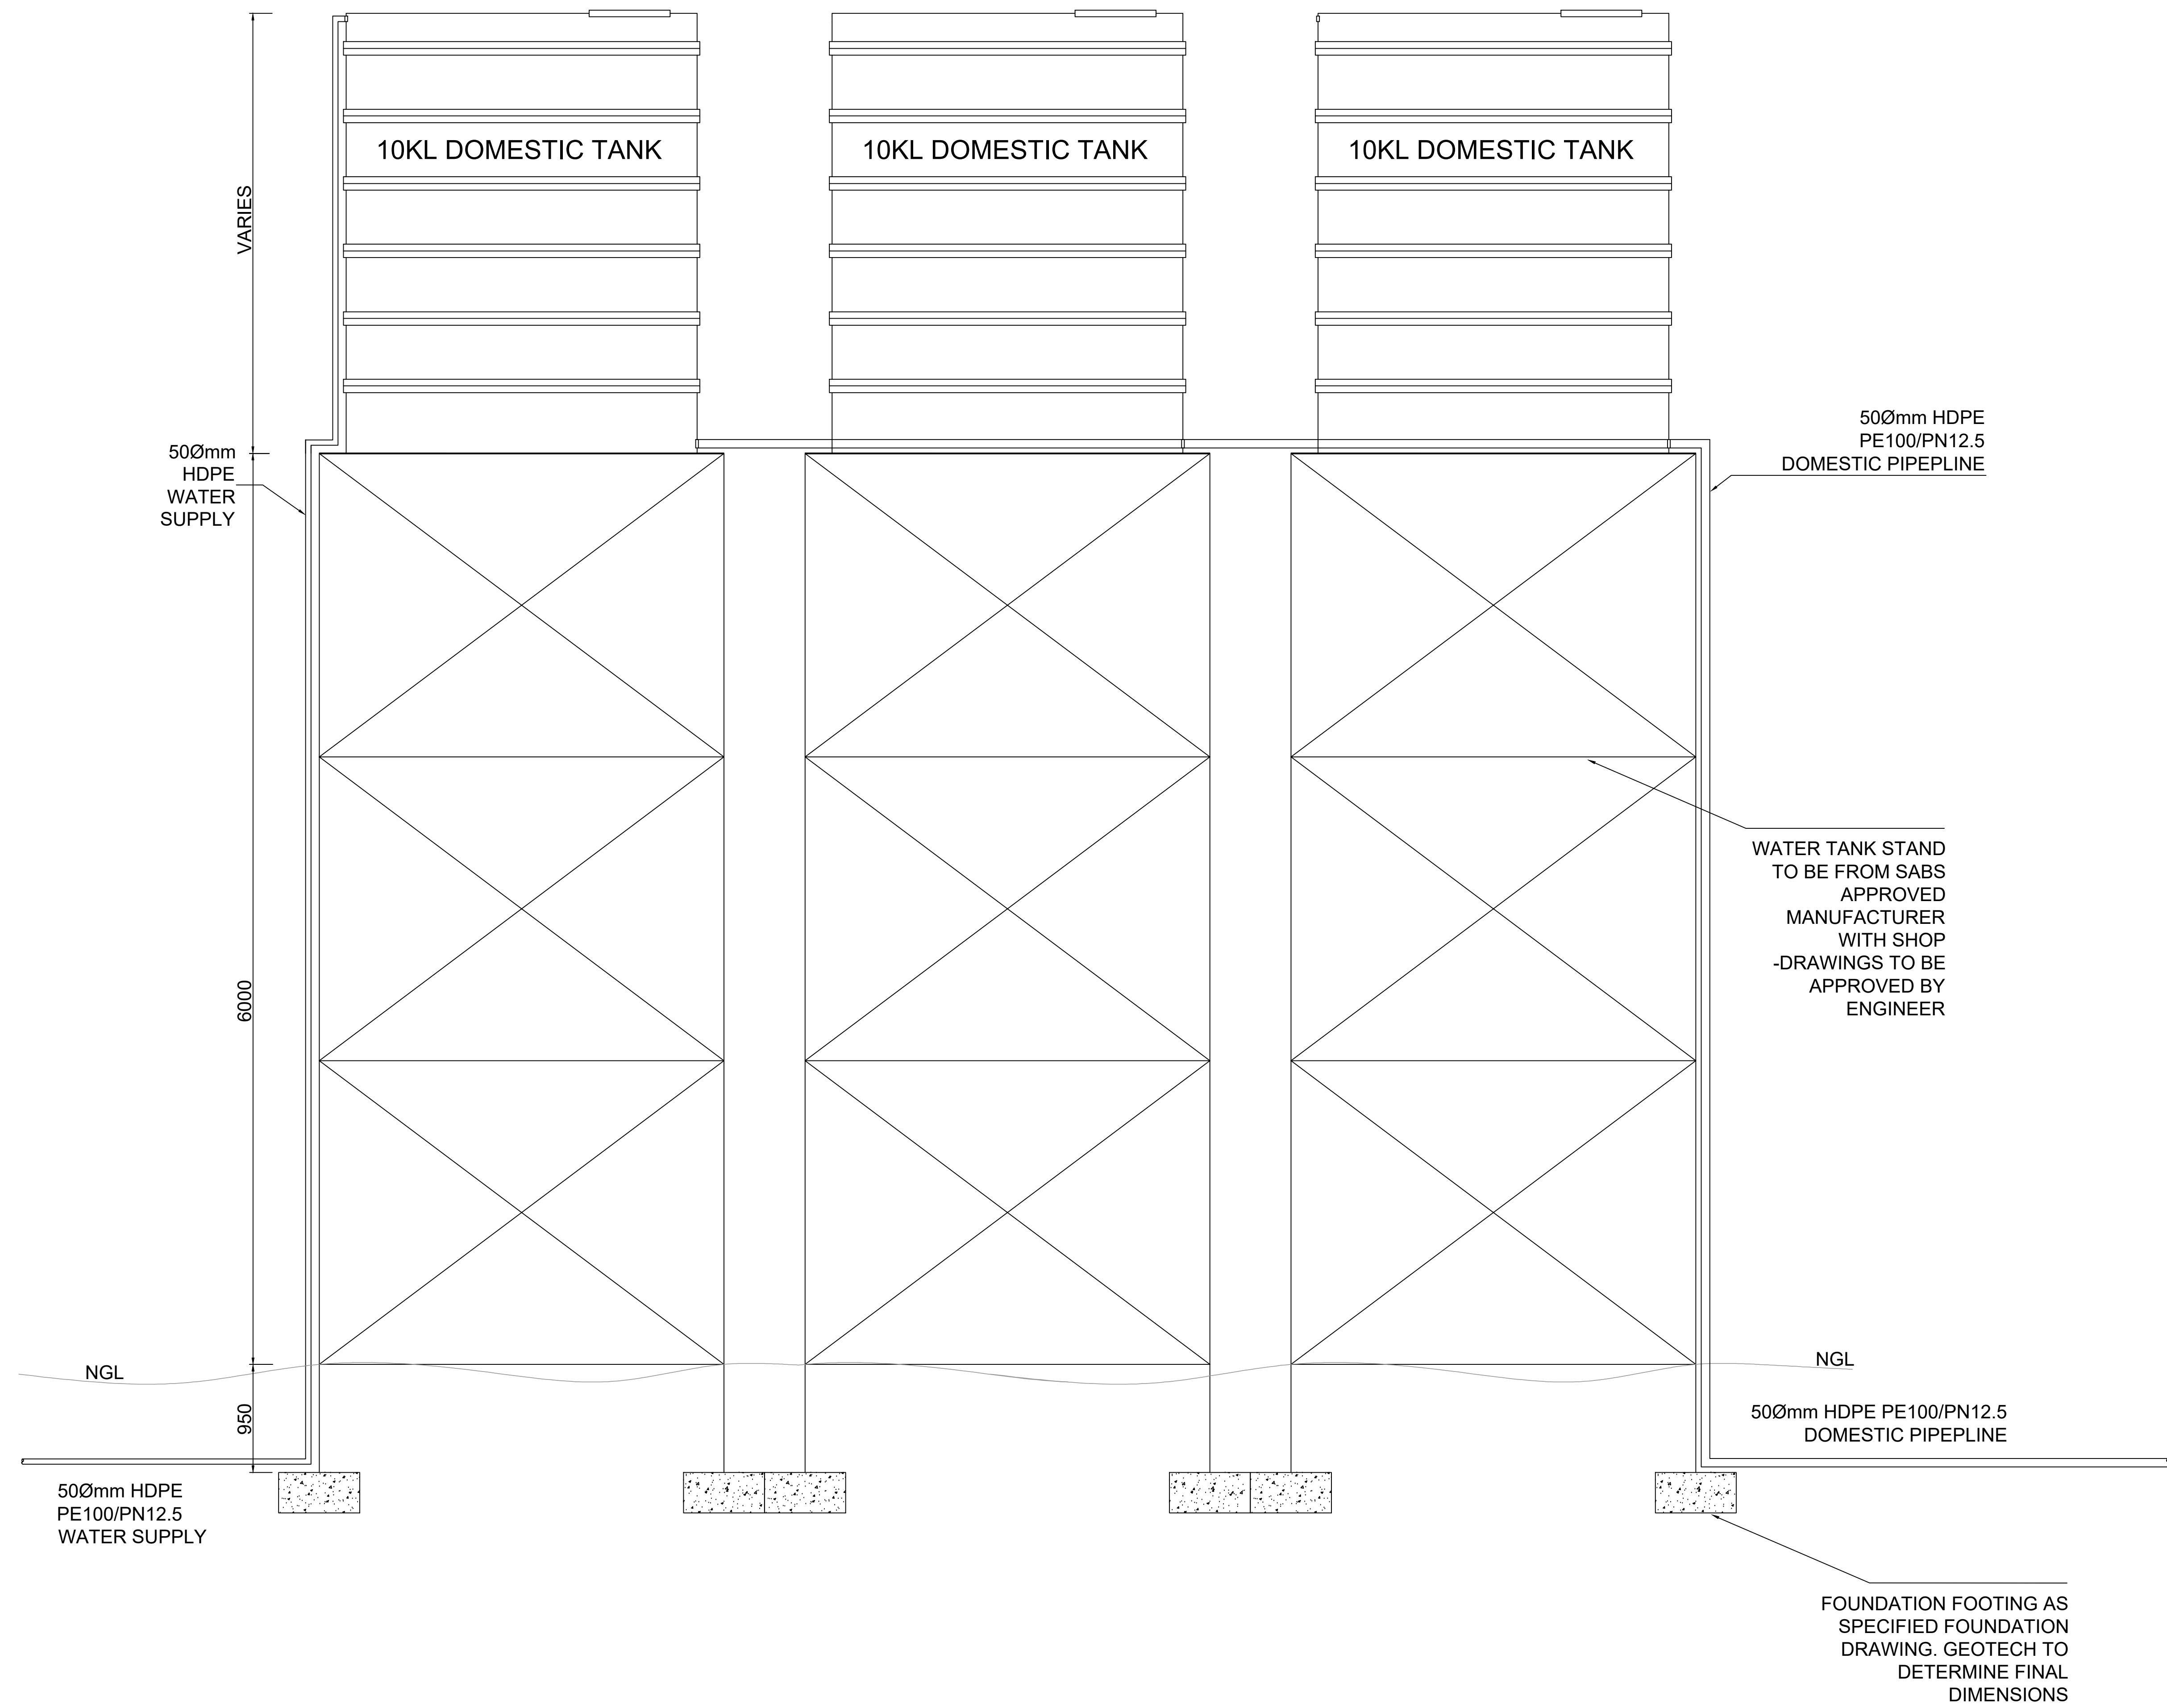

FOUNDATION SECTION

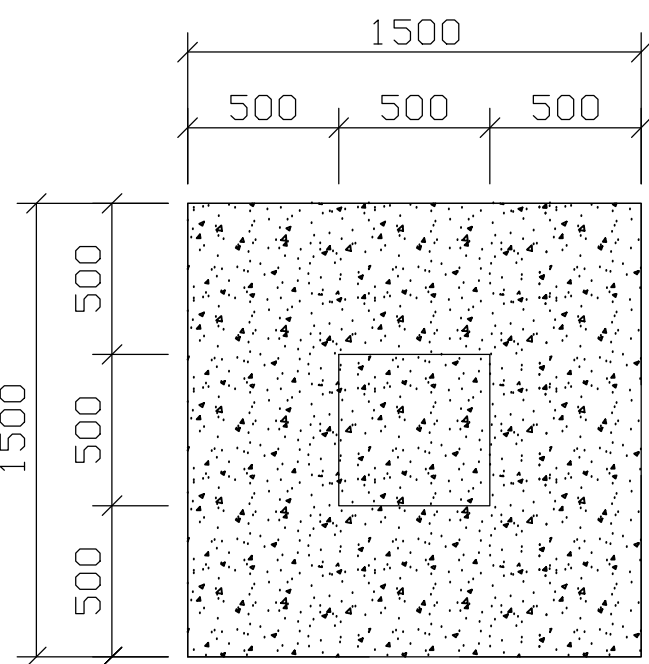

FOUNDATION LAYOUT

3 x TANK STAND DETAILS
SCALE 1 : 25

REVISIONS			
NO	DATE	DESCRIPTION	BY
01	26/06/2025	FOR PRELIMINARY	LM
02	19/08/2025	DESIGN CHANGES	LM

LEGEND	
Proposed 40mm HDPE pipe	
Proposed 110mm HDPE pipe	
Isolation Valve	
Tank	
Borehole	
End Cap	

Proposed 40mm HDPE pipe	
Proposed 110mm HDPE pipe	
Isolation Valve	
Tank	
Borehole	
End Cap	

Proposed 40mm HDPE pipe	
Proposed 110mm HDPE pipe	
Isolation Valve	
Tank	
Borehole	
End Cap	

COPYRIGHT RESERVED BY NAIDU CONSULTING (PTY) LTD



Consultant :

NAIDU CONSULTING

No 19 Frikkie De Beer Street, Atterbury Office Park, Garston AH, Pretoria.

Tel : +27 (0) 12 348 4771 Fax : +27 (0) 31 265 6011

ENGINEER'S NAME

SIGNATURE

Client :

THE MVULA TRUST

A leading developmental NGO

Project :

REMEDIAL WORKS AT FOUR DFFE PROJECTS IN LIMPOPO

Discipline :

URBAN INFRASTRUCTURE

Drawing Title :

**PRELIMINARY DRAWINGS
TANK STAND LEHLAKE**

Drawing Number :	Rev No.
G158-5281-01	

Scale :	Design :
1 : 25	L.MODISHA
Date :	Drawn :
19/08/2025	L.MODISHA
	Checked :
	H.VILJOEN

FOR DISCUSSION