



REV	DATE	BY	CHKD	TITLE	DESCRIPTION	PART NUMBER	REV
1	6-19-2000	AJR		B.800# [4,000 kg] STEEL SHELL FURNACE CROSS SECTION & REFRACTORY ARRANGEMENT			1 OF 1
REVISIONS APP DATE DESCRIPTION							DWG NO <b>DG639-6</b>
SCALE 3/16"=1" SHEET 1 OF 1							

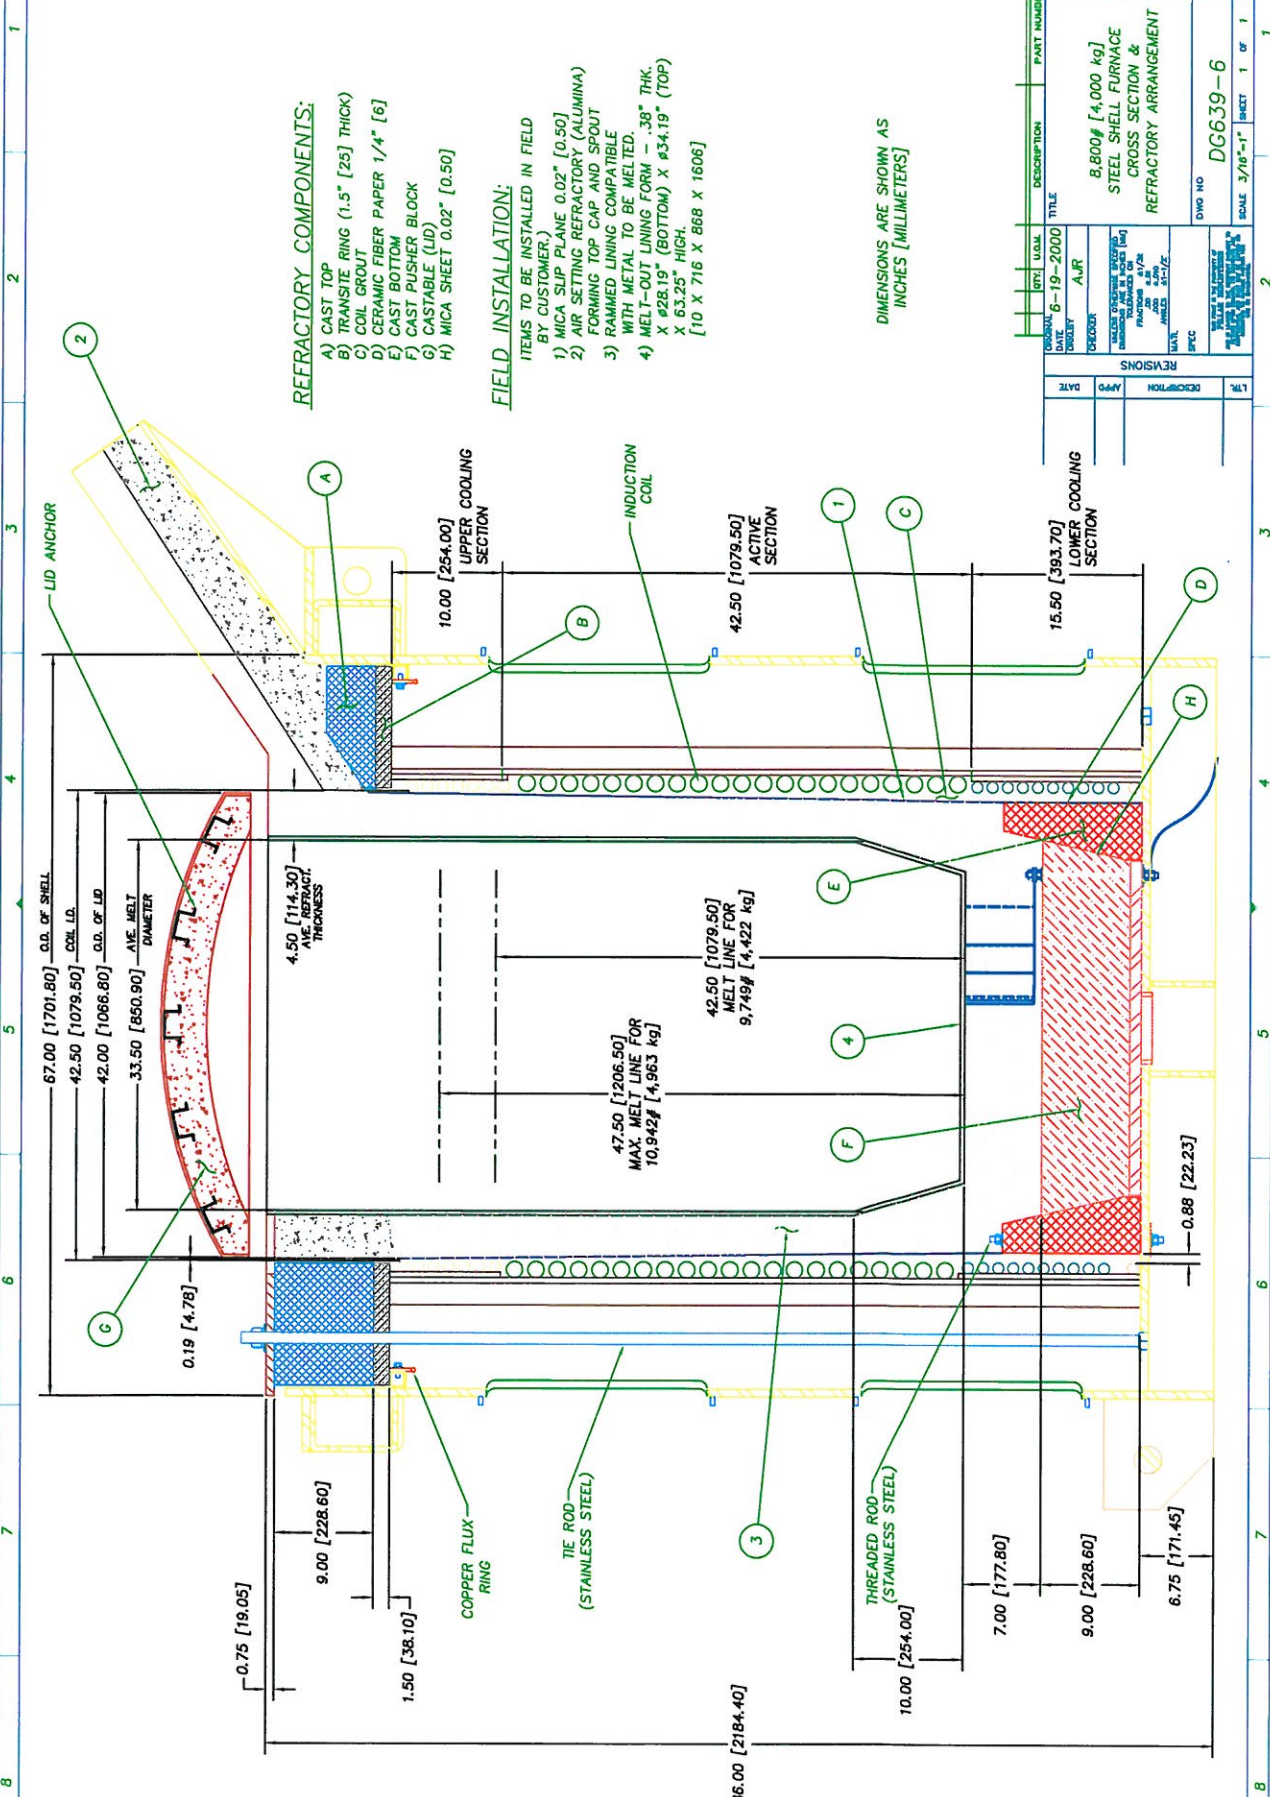

REV	DATE	BY	CHKD	TITLE	DESCRIPTION	PART NUMBER	REV
1	6-19-2000	AJR		B.800# [4,000 kg] STEEL SHELL FURNACE CROSS SECTION & REFRACTORY ARRANGEMENT			1 OF 1
REVISIONS APP DATE DESCRIPTION							DWG NO <b>DG639-6</b>
SCALE 3/16"=1" SHEET 1 OF 1							

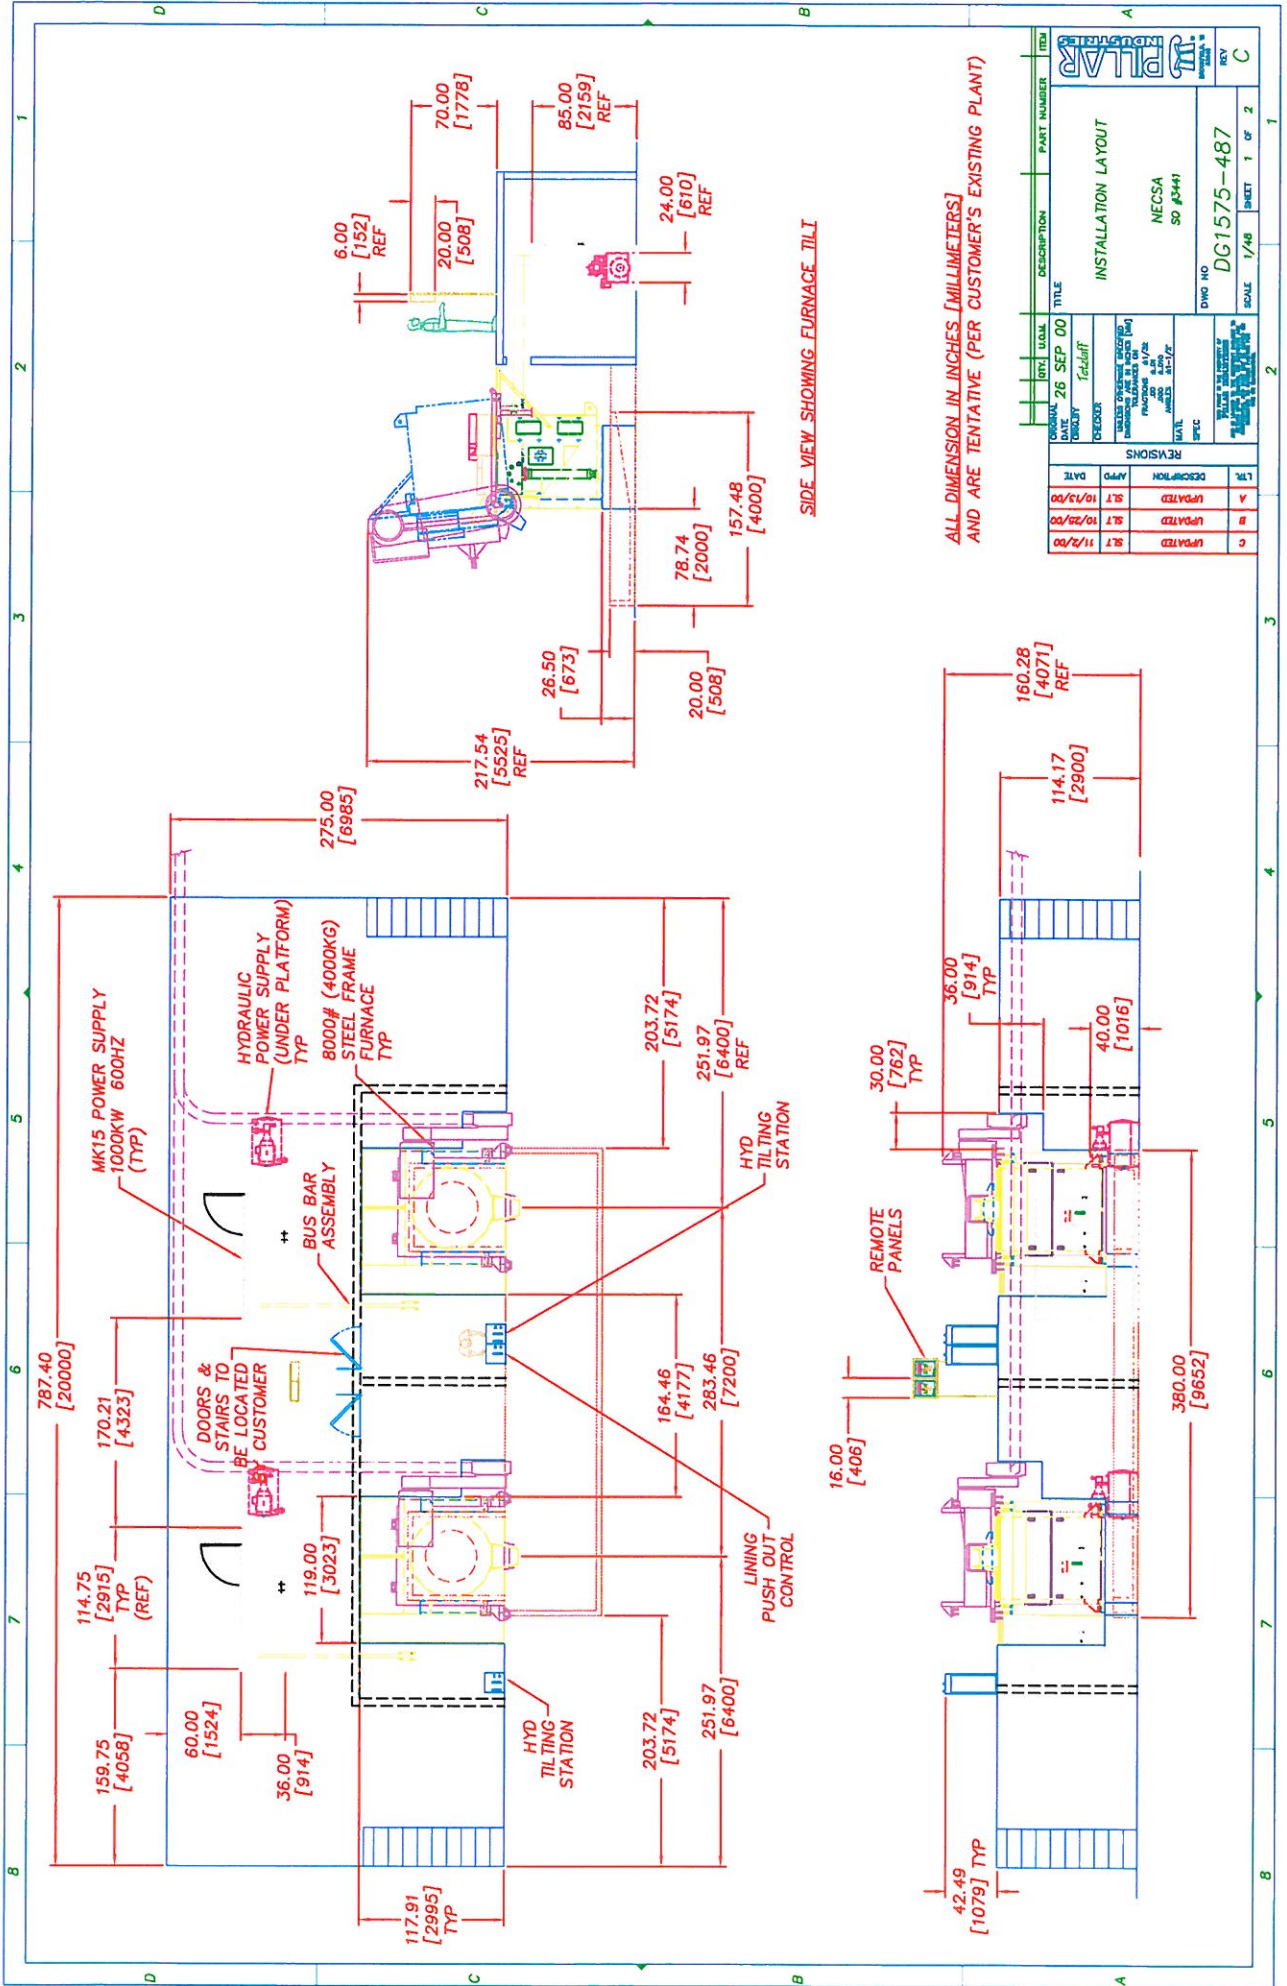

SIDE VIEW SHOWING FURNACE TILT

ALL DIMENSION IN INCHES [MILLIMETERS] AND ARE TENTATIVE (PER CUSTOMER'S EXISTING PLANT)

REV	DATE	DESCRIPTION	PART NUMBER	ID#
C	11/2/00	UPDATED		
B	10/25/00	UPDATED		
A	10/13/00	UPDATED		

REV	DATE	DESCRIPTION	PART NUMBER	ID#
C	26 SEP 00	INSTALLATION LAYOUT		

REV	DATE	DESCRIPTION	PART NUMBER	ID#
C	11/2/00	UPDATED		
B	10/25/00	UPDATED		
A	10/13/00	UPDATED		

REV	DATE	DESCRIPTION	PART NUMBER	ID#
C	26 SEP 00	INSTALLATION LAYOUT		

REV	DATE	DESCRIPTION	PART NUMBER	ID#
C	26 SEP 00	INSTALLATION LAYOUT		

REV	DATE	DESCRIPTION	PART NUMBER	ID#
C	26 SEP 00	INSTALLATION LAYOUT		

REV	DATE	DESCRIPTION	PART NUMBER	ID#
C	26 SEP 00	INSTALLATION LAYOUT		