


RETICULATION LAYOUT
1:50

RETICULATION LEGEND

- COMMS DISTRIBUTION PANEL
- ELECTRICAL DISTRIBUTION BOARD
- P9000 TRUNKING IN CEILING VOID FOR LIGHTING AND POWER RETICULATION.
- P8000 TRUNKING IN CEILING VOID FOR COMMS / SECURITY AND FIRE RETICULATION.

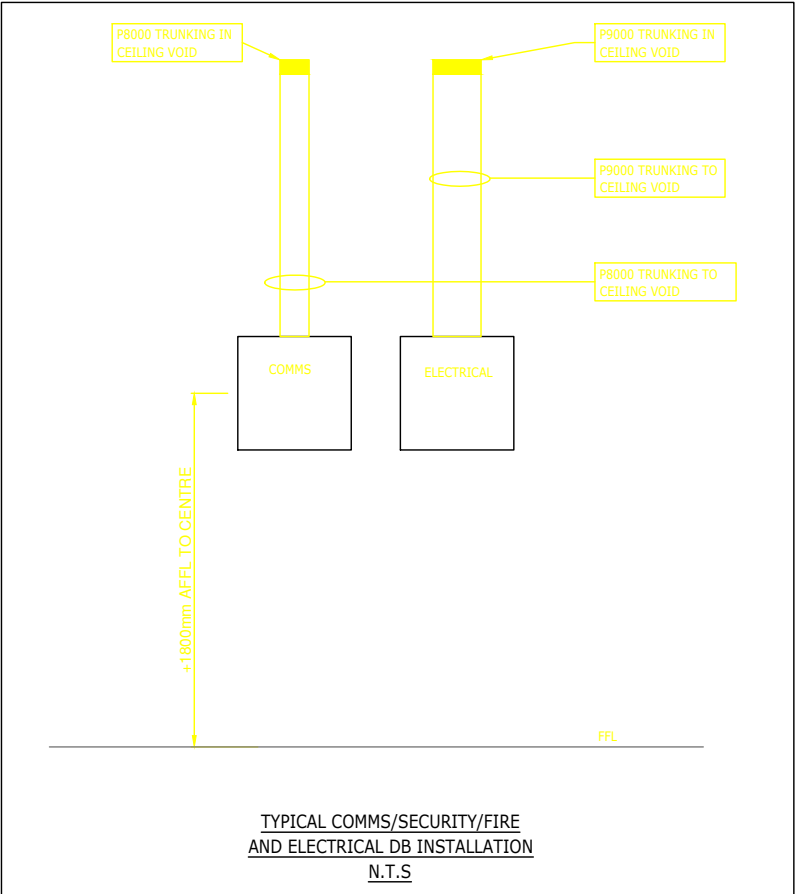

No.	DATE	AMENDMENT	.
A	11/5/21	ISSUED FOR TENDER	D.A.

Copyright vests in the
Department of Public Works

as-built drawings

certified as-built drawings as per Centralised Drawing
Archive AS-BUILT DRAWING REQUIREMENTS

name: _____

date: _____

professional registration no.: _____

cad file name

E6(13)(d)

page type

A 2



public works

Department:
Public Works
REPUBLIC OF SOUTH AFRICA

DIRECTOR-GENERAL
MR. MZIWONKE DLABANTU

consultant

discipline

ELECTRICAL

service

TROMPSBURG
SPECIAL NEEDS SCHOOL
ELECTRICAL AND ELECTRONIC

WCS number

EDIT

drawing title

HOSTEL DORMITORY RETICULATION
LAYOUT

ref.no.

EDIT

designed

K.NEL

scale

1:50

drawn

D.ALBIN

date

2018.11.02

checked

K.NEL

DPW drawing number

E6(13)(d)

TENDER