
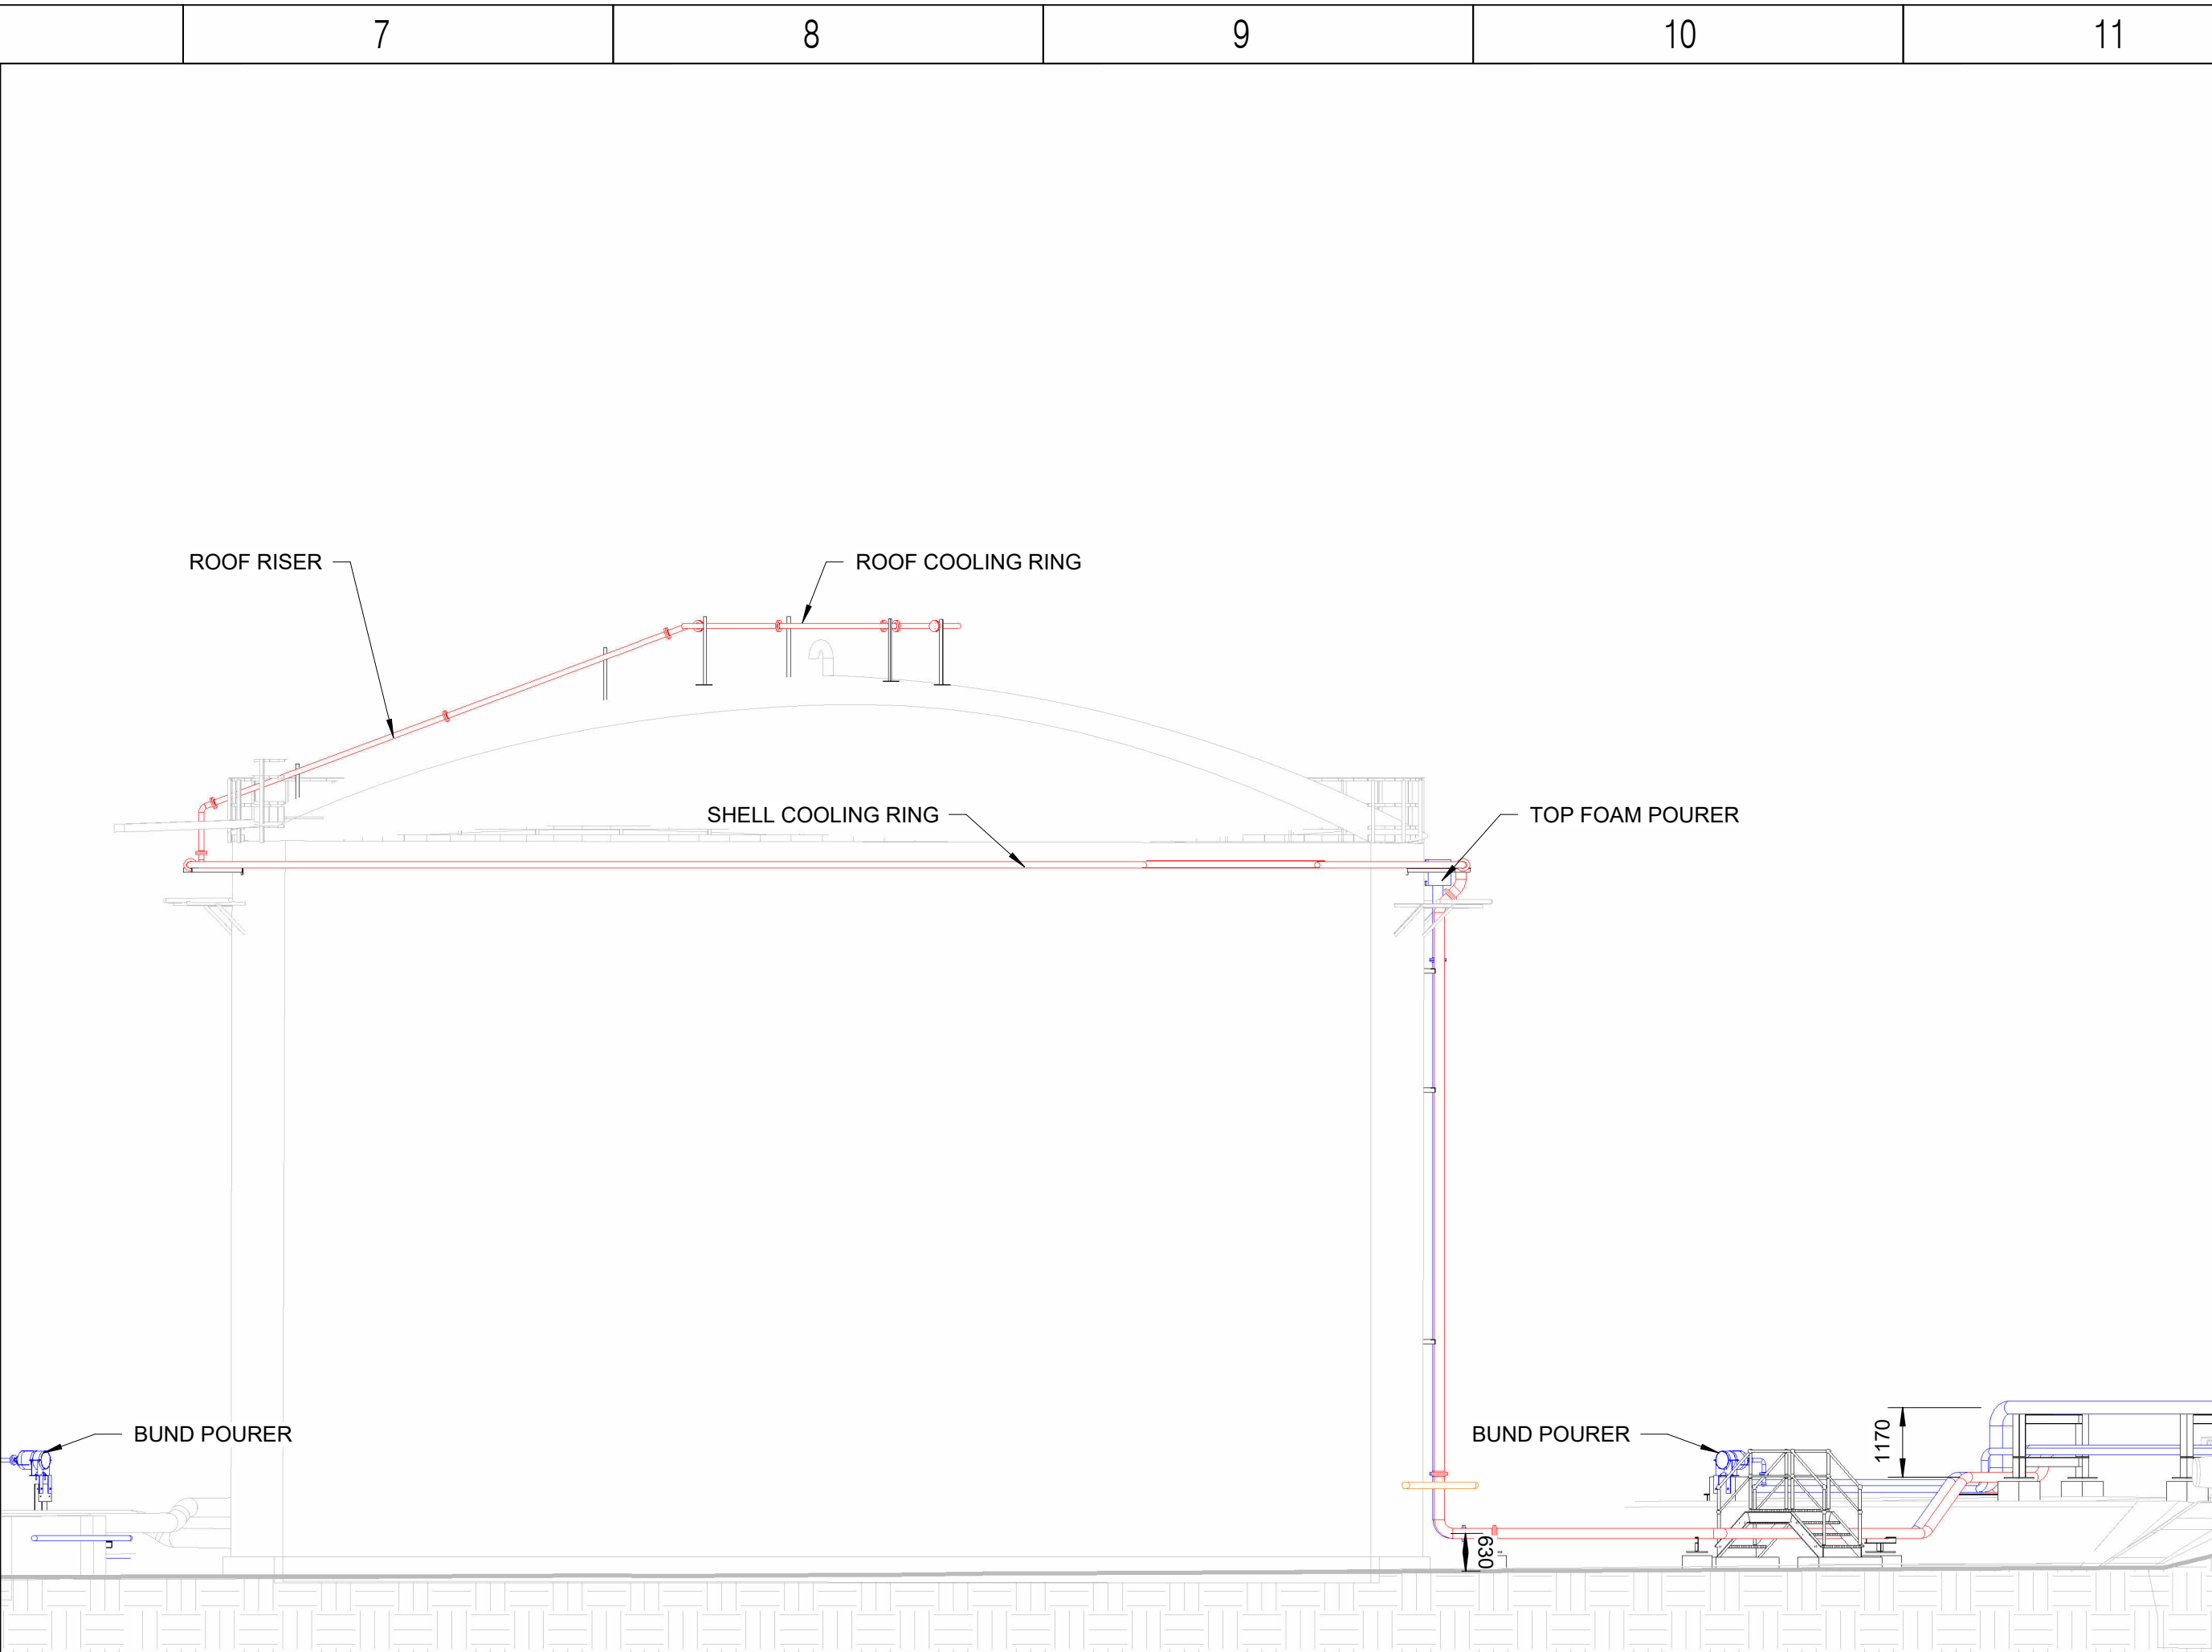
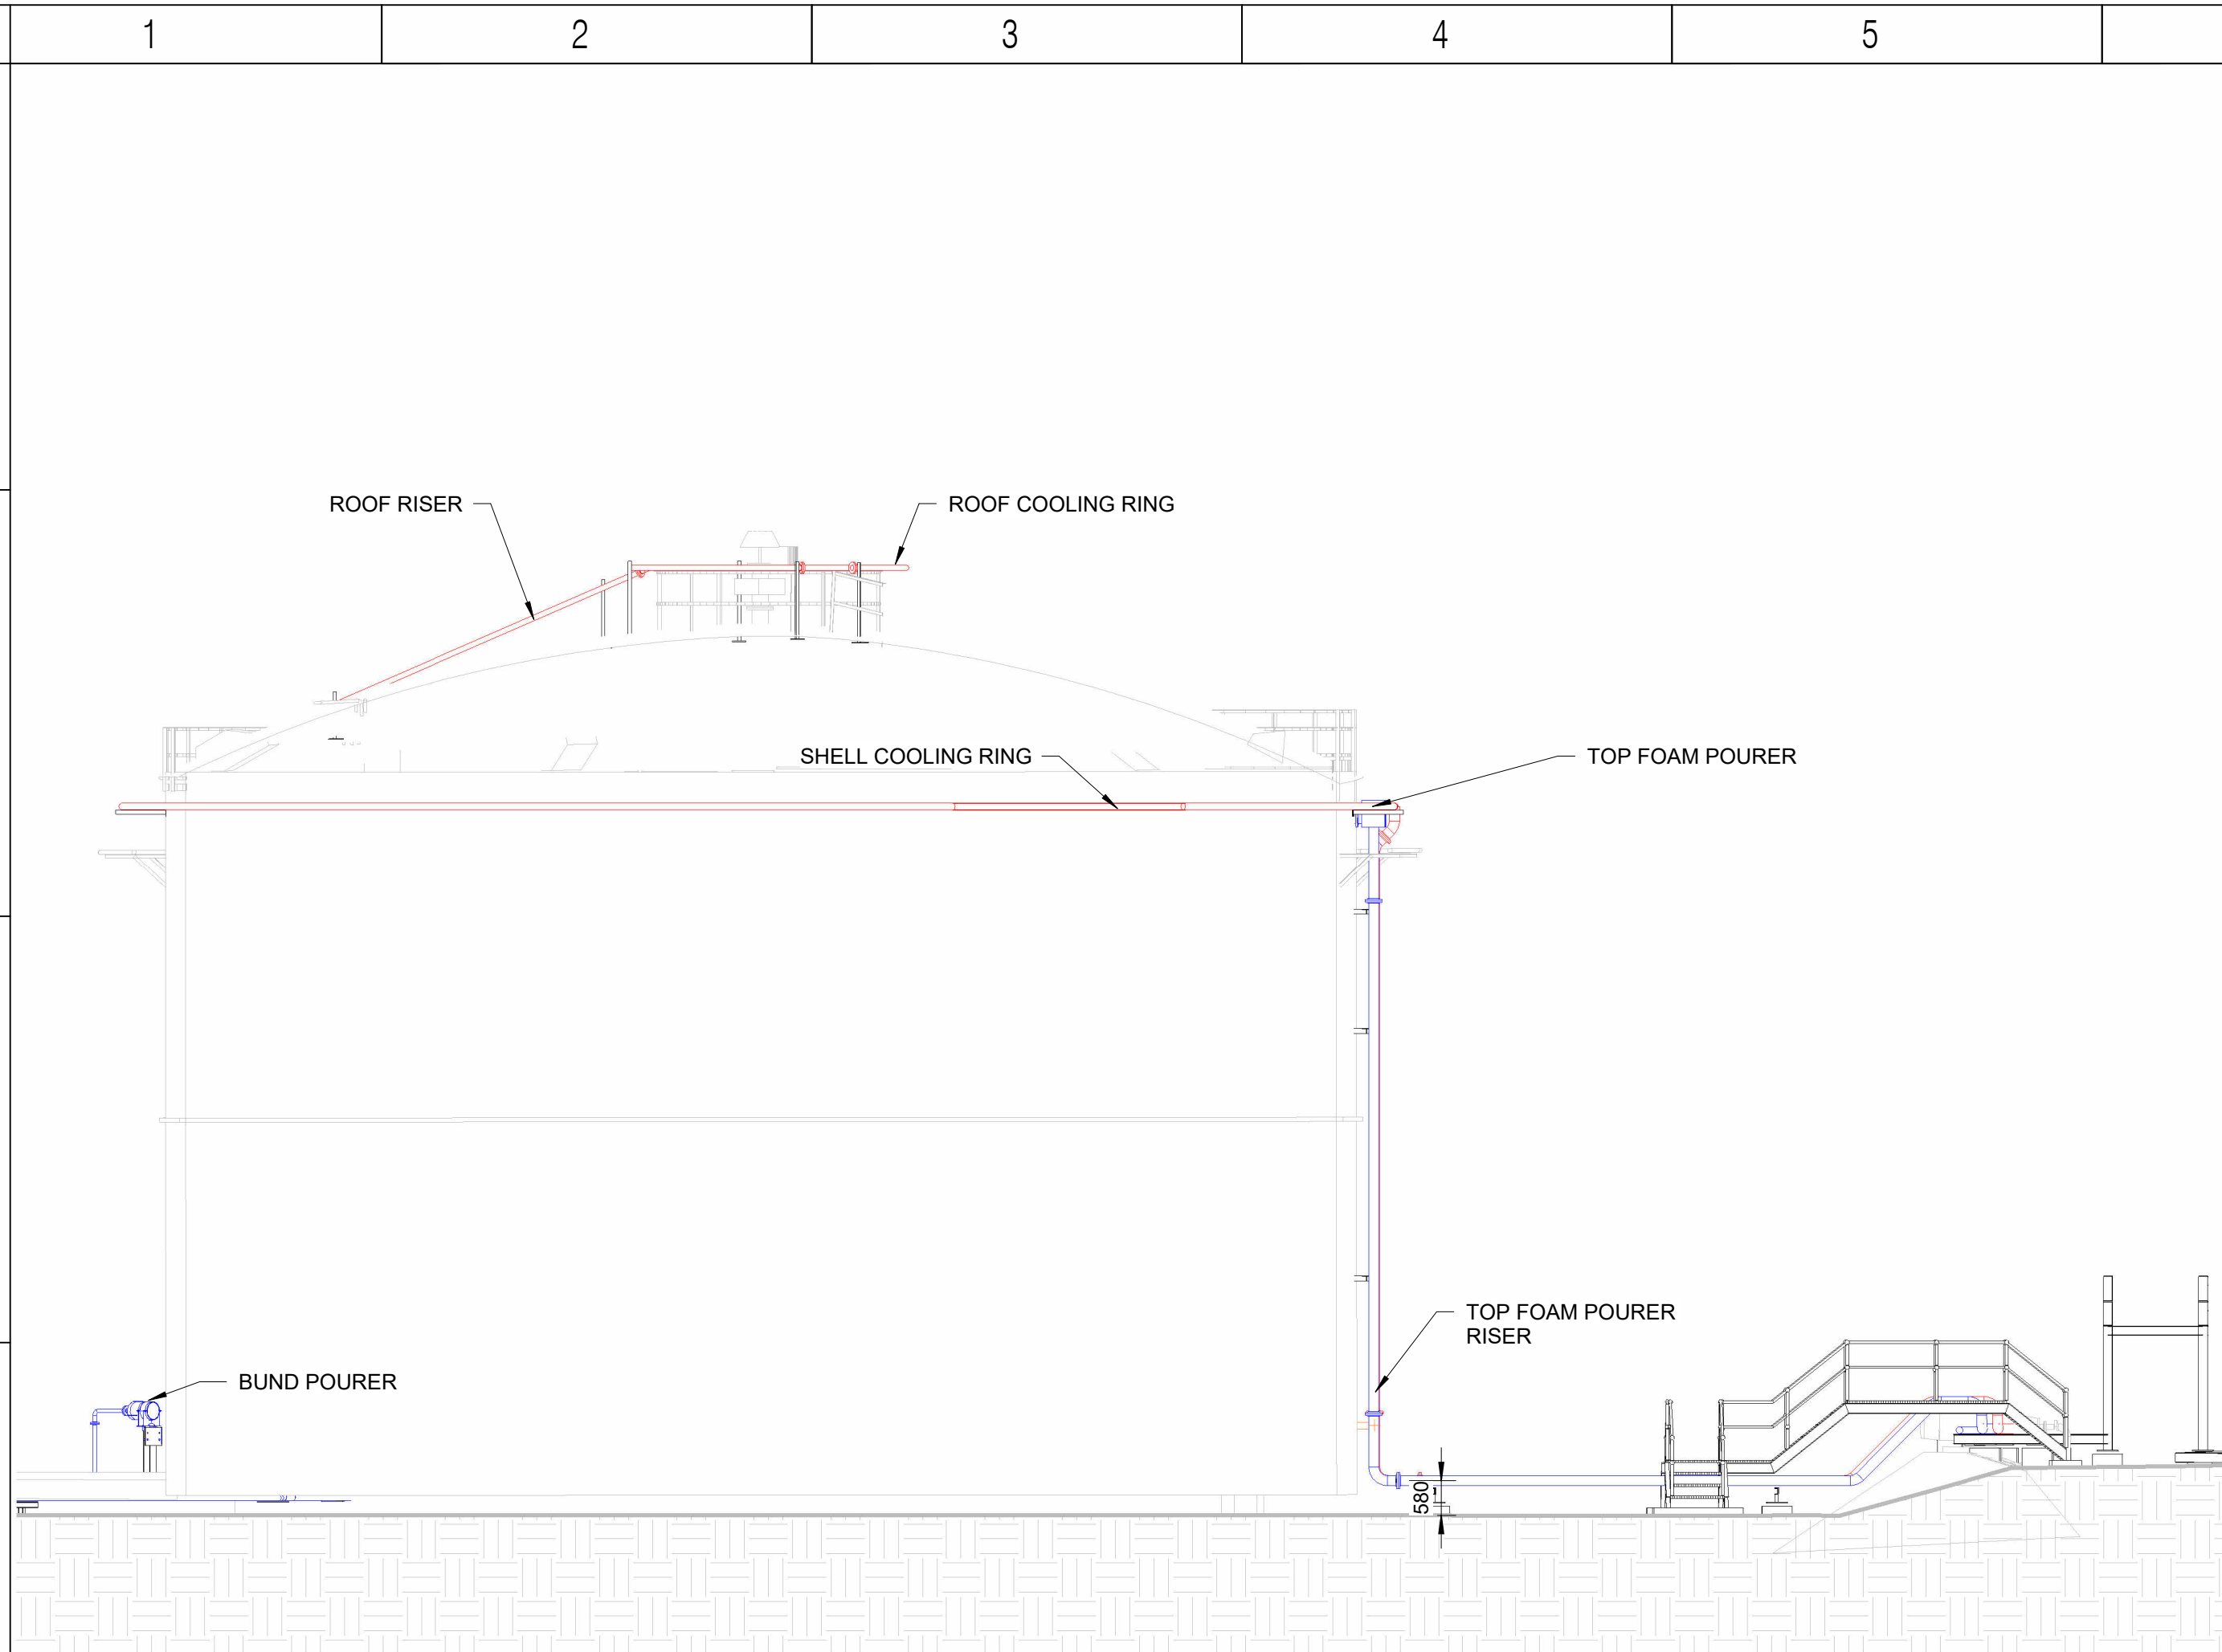


DRAWING NOTES

1 ALL DIMENSIONS ARE SHOWN IN MILLIMETRES.

DESIGNER				PROJECT:		SCALE	CHECKED:	APPROVED:	GREY JONES (PTY) LTD. GREYJONES (PTY) LTD. (031) 816 9386 admin@greyjones.co.za www.greyjones.co.za	REFERENCES				REVISIONS				TRANSNET  pipelines	PROJECT NAME			
RESP. ENG				TRANSNET PIPELINES WITBANK	As indicated	BJ	BJ	DWG NUMBER		DESCRIPTION	REV	DATE	BY	CHK	DESCRIPTION	HW FIRE						
PROJ. MANAGER				HW FIRE	CAD FILE: H01436-TPL_2024_09_0008_77304_RFP-FAT-0001	DESIGN-DRAWN: HS - HS	DATE: 2025-11-21	-		-	A	2026-02-18	HS	BJ	ISSUED FOR ACCEPTANCE	DRAWN						
CLIENT				TITLE:	PROJECT No:	DRAWING No:	REV:	-		-						REF						
ROLE	NAME	SIGN	DATE	SECTION VIEWS ON ZONE SEVEN & EIGHT WATER & FOAM PREMIX CONNECTIONS	11364	11364-A1224	A	-		-						DATE						
DRAWING APPROVAL STATUS								-		-						APPROVED						
								-	-						SCALE							
								-	-						TPL DRAWING No.							
								-	-						REV							

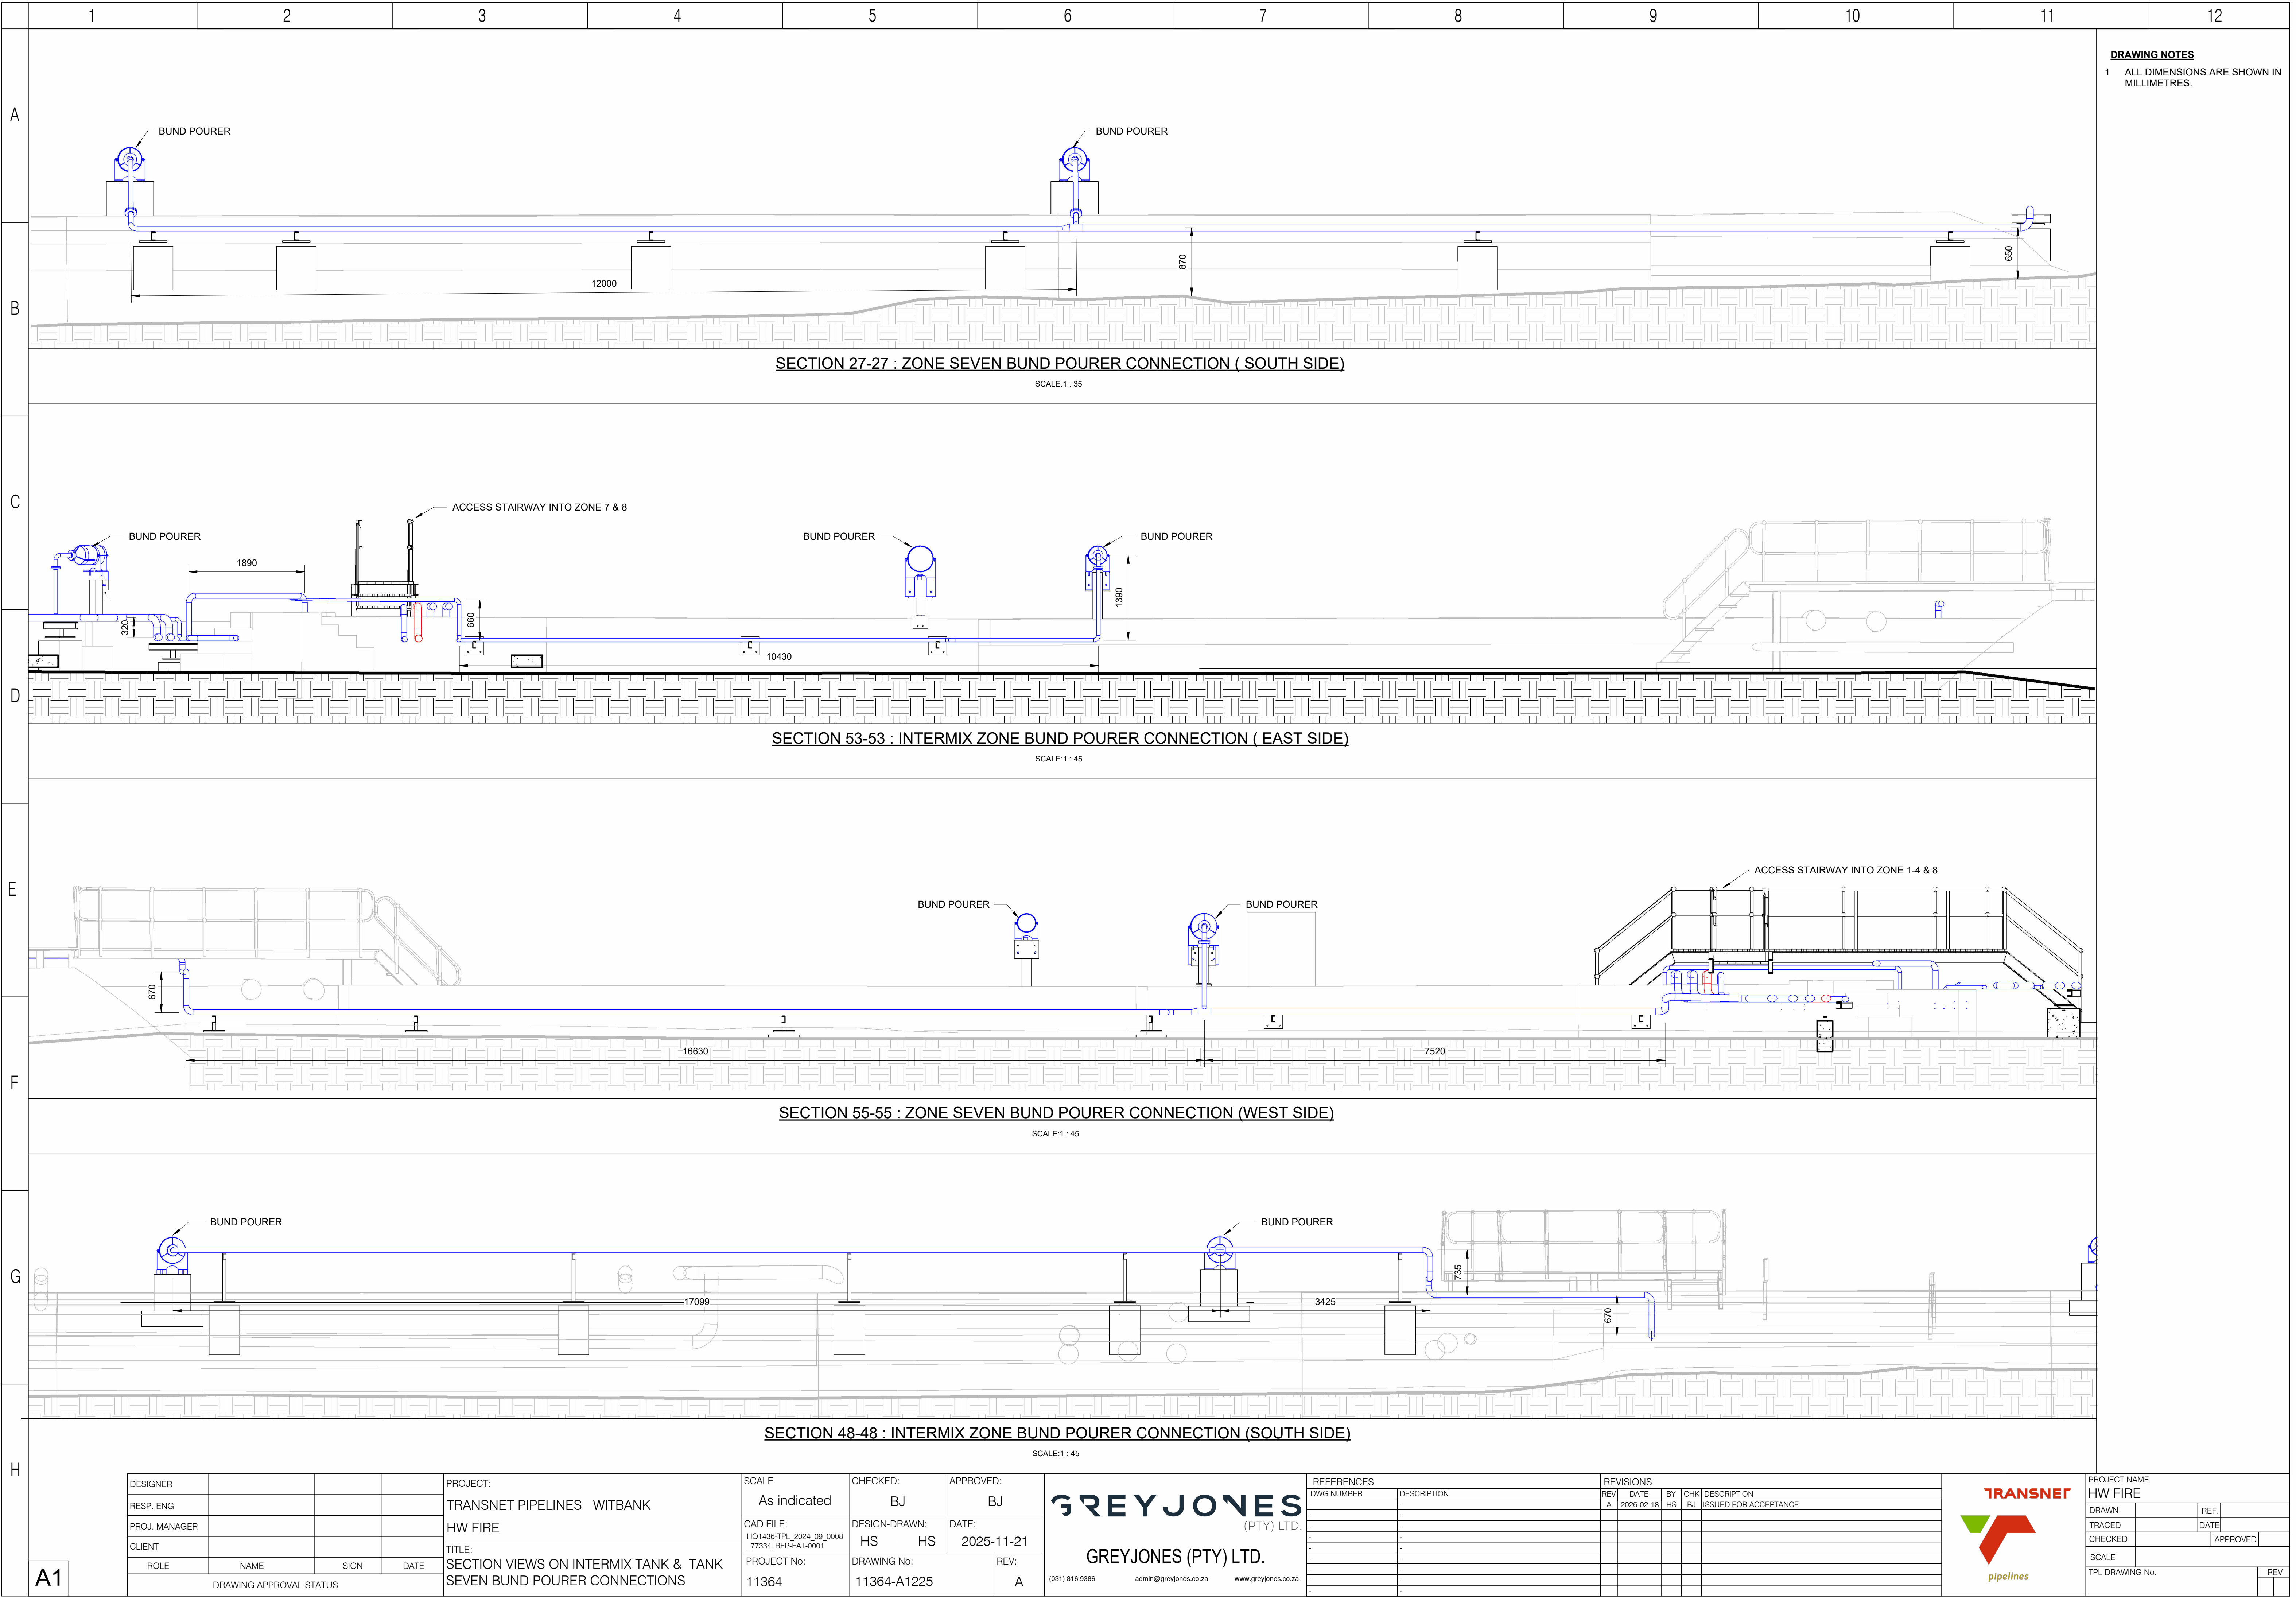

DRAWING NOTES
1 ALL DIMENSIONS ARE SHOWN IN MILLIMETRES.

SECTION 27-27 : ZONE SEVEN BUND POURER CONNECTION (SOUTH SIDE)

SCALE:1 : 35

SECTION 53-53 : INTERMIX ZONE BUND POURER CONNECTION (EAST SIDE)

SCALE:1 : 45

SECTION 55-55 : ZONE SEVEN BUND POURER CONNECTION (WEST SIDE)

SCALE:1 : 45

SECTION 48-48 : INTERMIX ZONE BUND POURER CONNECTION (SOUTH SIDE)

SCALE:1 : 45

DESIGNER			
RESP. ENG			
PROJ. MANAGER			
CLIENT			
ROLE	NAME	SIGN	DATE
DRAWING APPROVAL STATUS			

PROJECT:	TRANSNET PIPELINES WITBANK
TITLE:	SECTION VIEWS ON INTERMIX TANK & TANK SEVEN BUND POURER CONNECTIONS

SCALE	As indicated	CHECKED:	BJ	APPROVED:	BJ
CAD FILE:	HO1436-TP1_2024_08_0008_77334_RFP-FAT-0001	DESIGN-DRAWN:	HS - HS	DATE:	2025-11-21
PROJECT No:	11364	DRAWING No:	11364-A1225	REV:	A

GREYJONES

(PTY) LTD.

GREYJONES (PTY) LTD.

(031) 816 9386

admin@greyjones.co.za

www.greyjones.co.za

REFERENCES		REVISIONS					
DWG NUMBER	DESCRIPTION	REV	DATE	BY	CHK	DESCRIPTION	
-	-	A	2026-02-18	HS	BJ	ISSUED FOR ACCEPTANCE	
-	-						
-	-						
-	-						
-	-						
-	-						
-	-						
-	-						
-	-						

TRANSNET

pipelines

PROJECT NAME

HW FIRE

DRAWN

REF.

TRACED

DATE


CHECKED

APPROVED

SCALE

TPL DRAWING No.

REV.

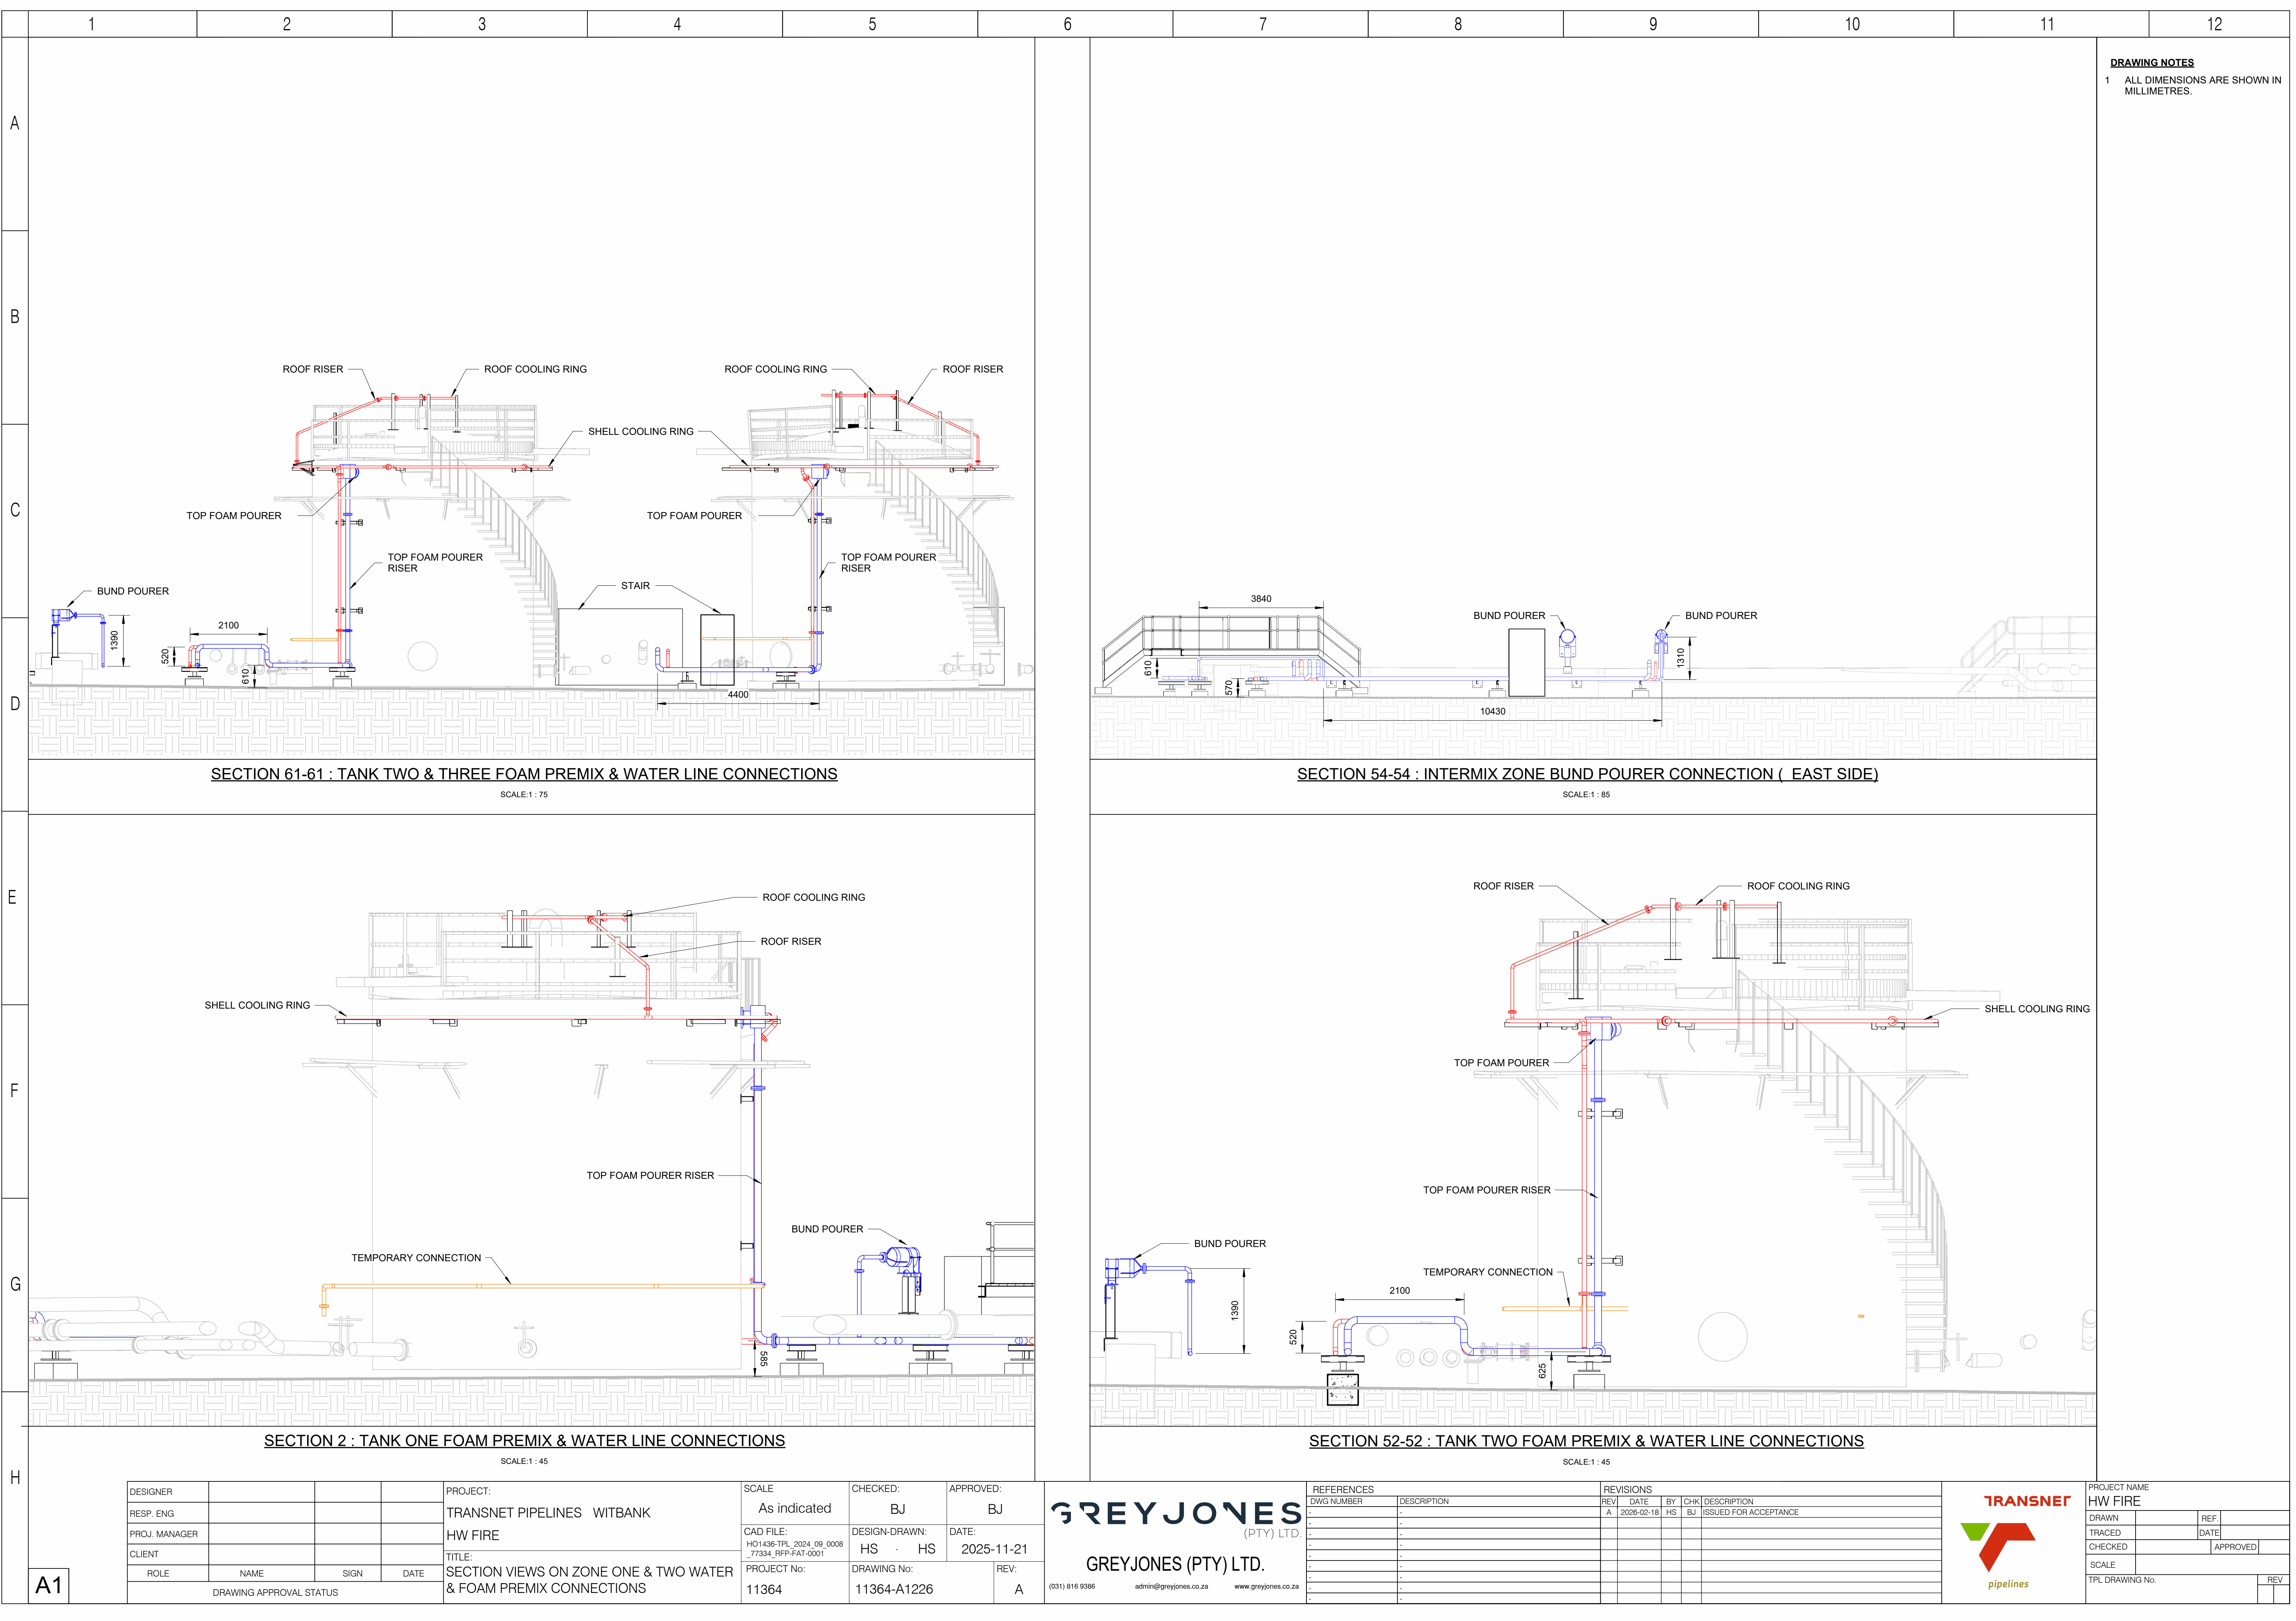

DRAWING NOTES
1 ALL DIMENSIONS ARE SHOWN IN MILLIMETRES.

SECTION 61-61 : TANK TWO & THREE FOAM PREMIX & WATER LINE CONNECTIONS

SCALE:1 : 75

SECTION 54-54 : INTERMIX ZONE BUND POURER CONNECTION (EAST SIDE)

SCALE:1 : 85


SECTION 2 : TANK ONE FOAM PREMIX & WATER LINE CONNECTIONS


SCALE:1 : 45

SECTION 52-52 : TANK TWO FOAM PREMIX & WATER LINE CONNECTIONS

SCALE:1 : 45


DESIGNER				PROJECT:	TRANSNET PIPELINES WITBANK	SCALE	As indicated	CHECKED:	BJ	APPROVED:	BJ	GREYJONES (PTY) LTD. GREYJONES (PTY) LTD. (031) 816 9386 admin@greyjones.co.za www.greyjones.co.za	REFERENCES		REVISIONS		TRANSNET pipelines	PROJECT NAME			HW FIRE	
RESP. ENG				TITLE:		CAD FILE:	H01436-TPL_2024_09_0008 77334_RFP-FAT-0001	DESIGN-DRAWN:	HS	DATE:	2025-11-21		DWG NUMBER	DESCRIPTION	REV	DATE		BY	CHK	DESCRIPTION	DRAWN	REF
PROJ. MANAGER				CLIENT				HS		HS				-	A	2026-02-18		HS	BJ	ISSUED FOR ACCEPTANCE	TRACED	DATE
ROLE	NAME	SIGN	DATE	DRAWING APPROVAL STATUS		PROJECT No:		DRAWING No:		REV:				-							CHECKED	APPROVED
						11364		11364-A1226		A				-							SCALE	
														-							TPL DRAWING No.	
														-							REV	

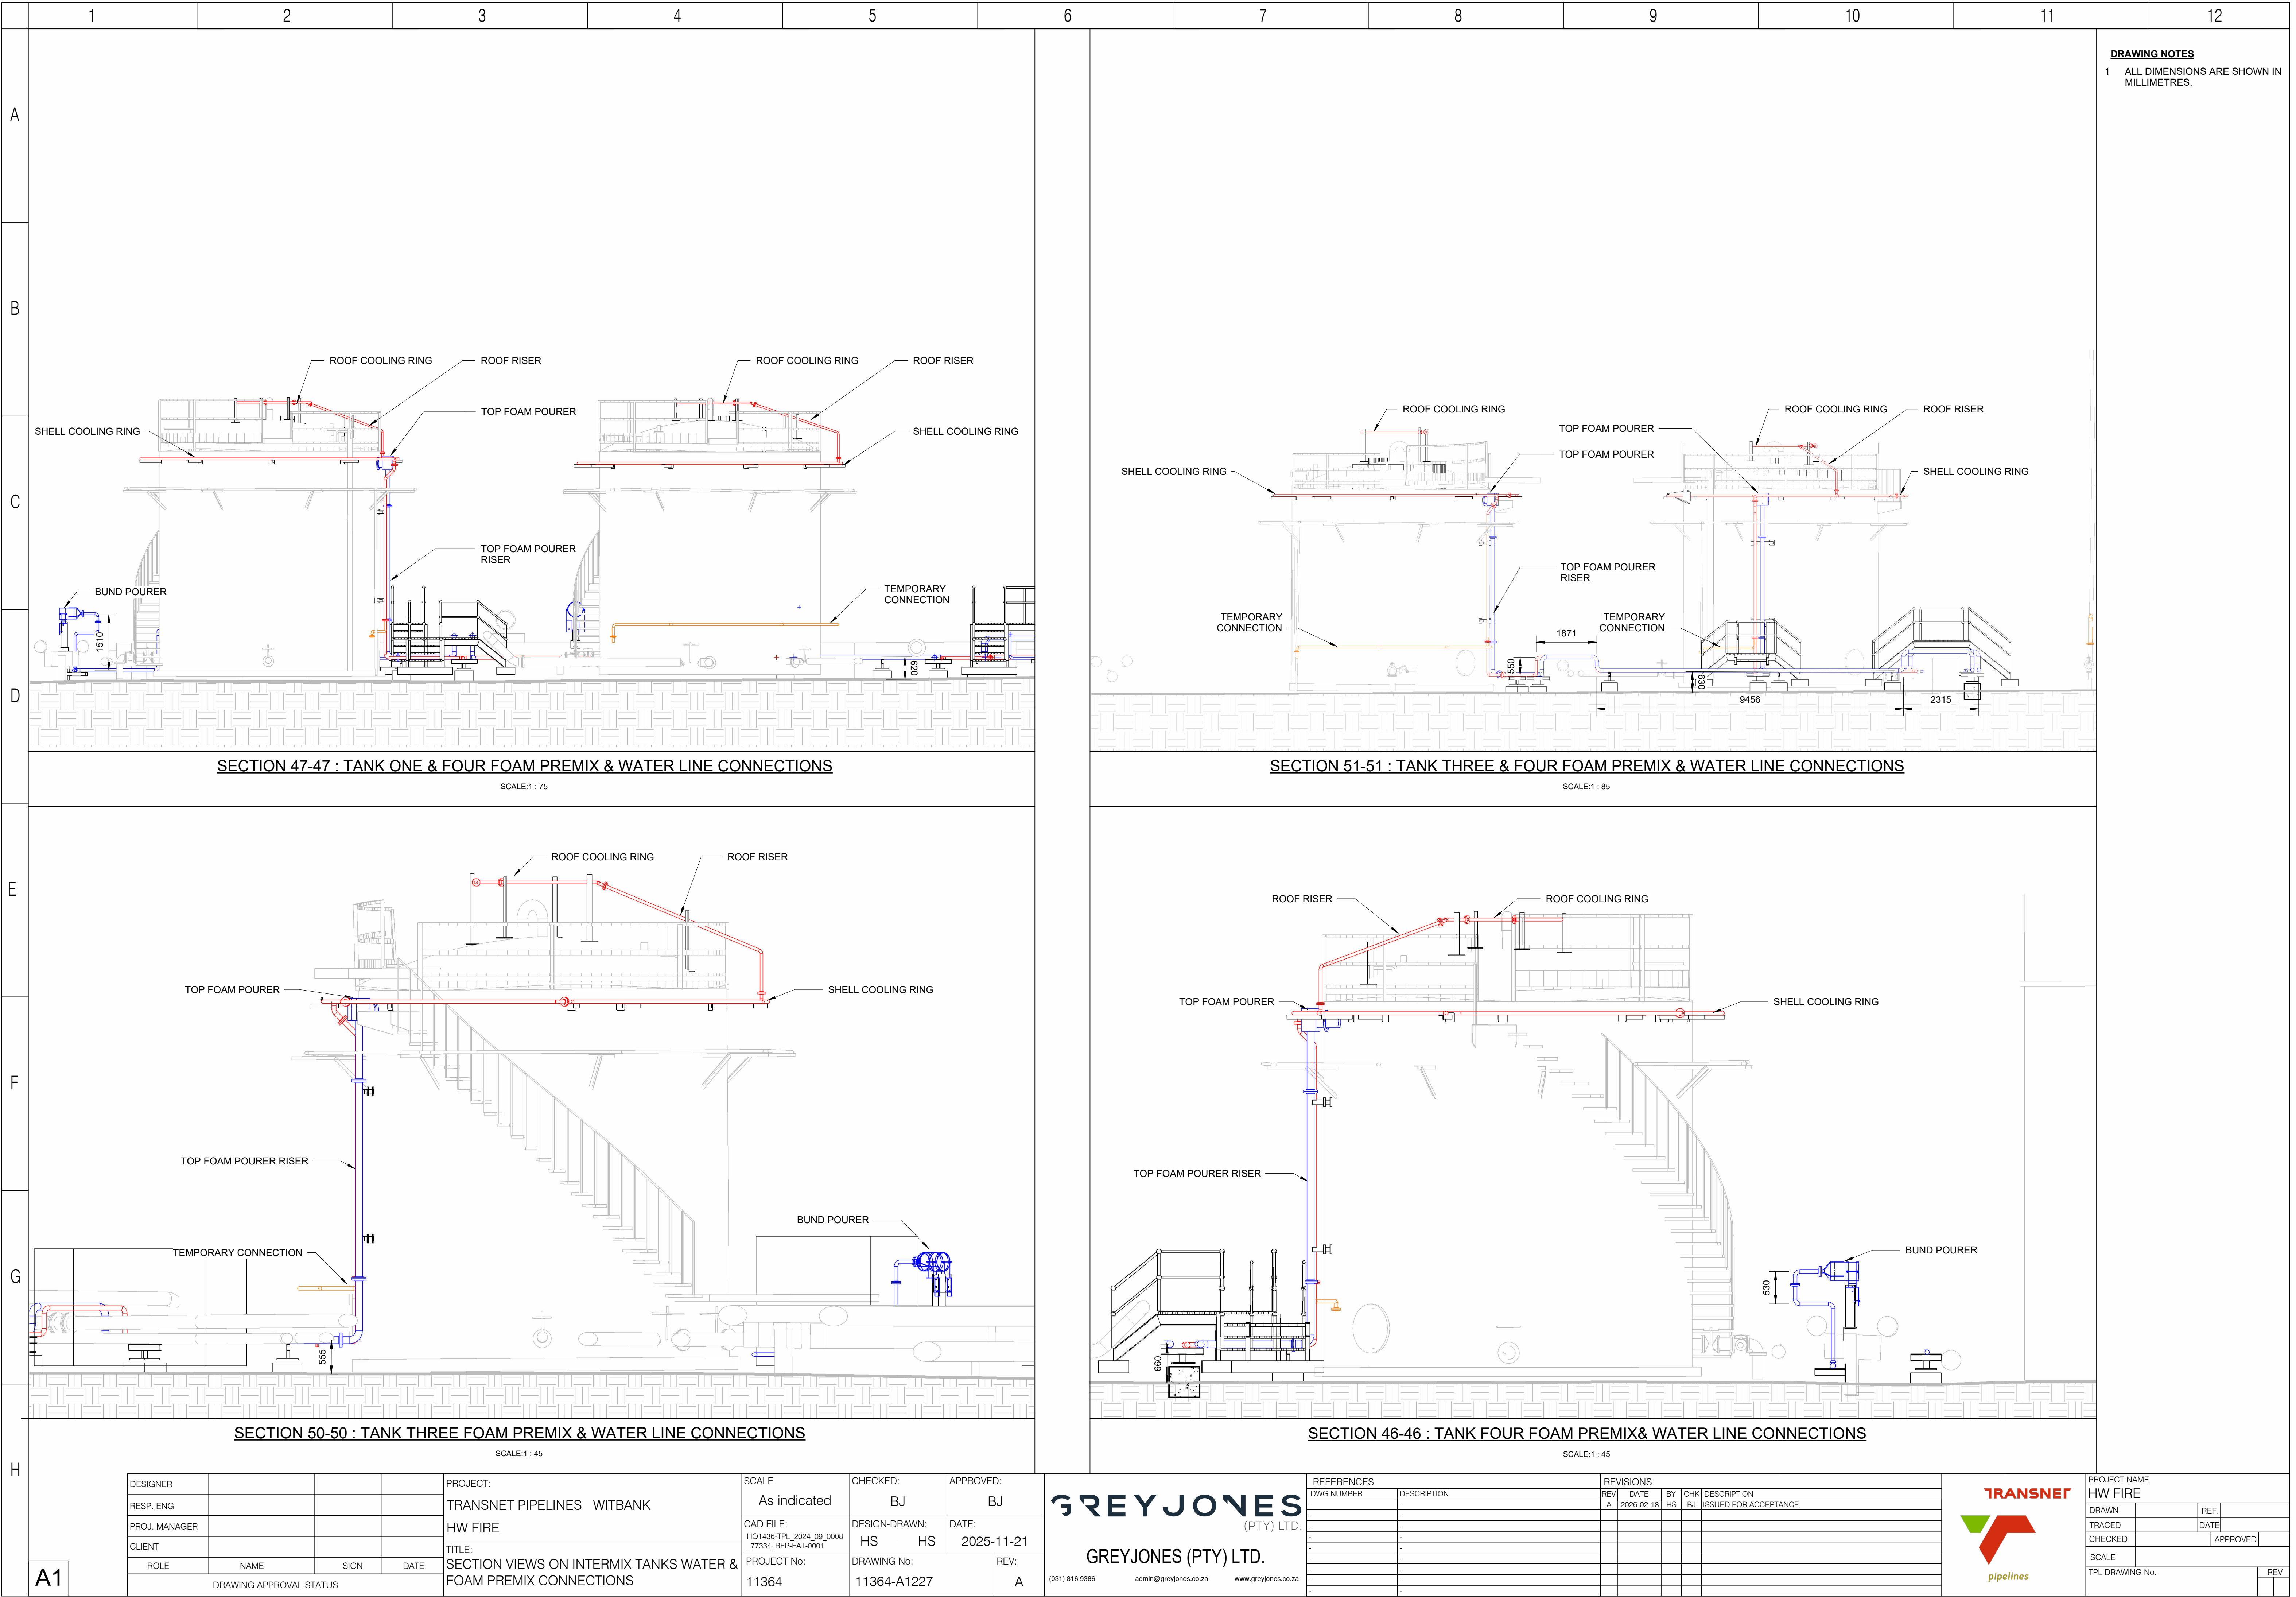


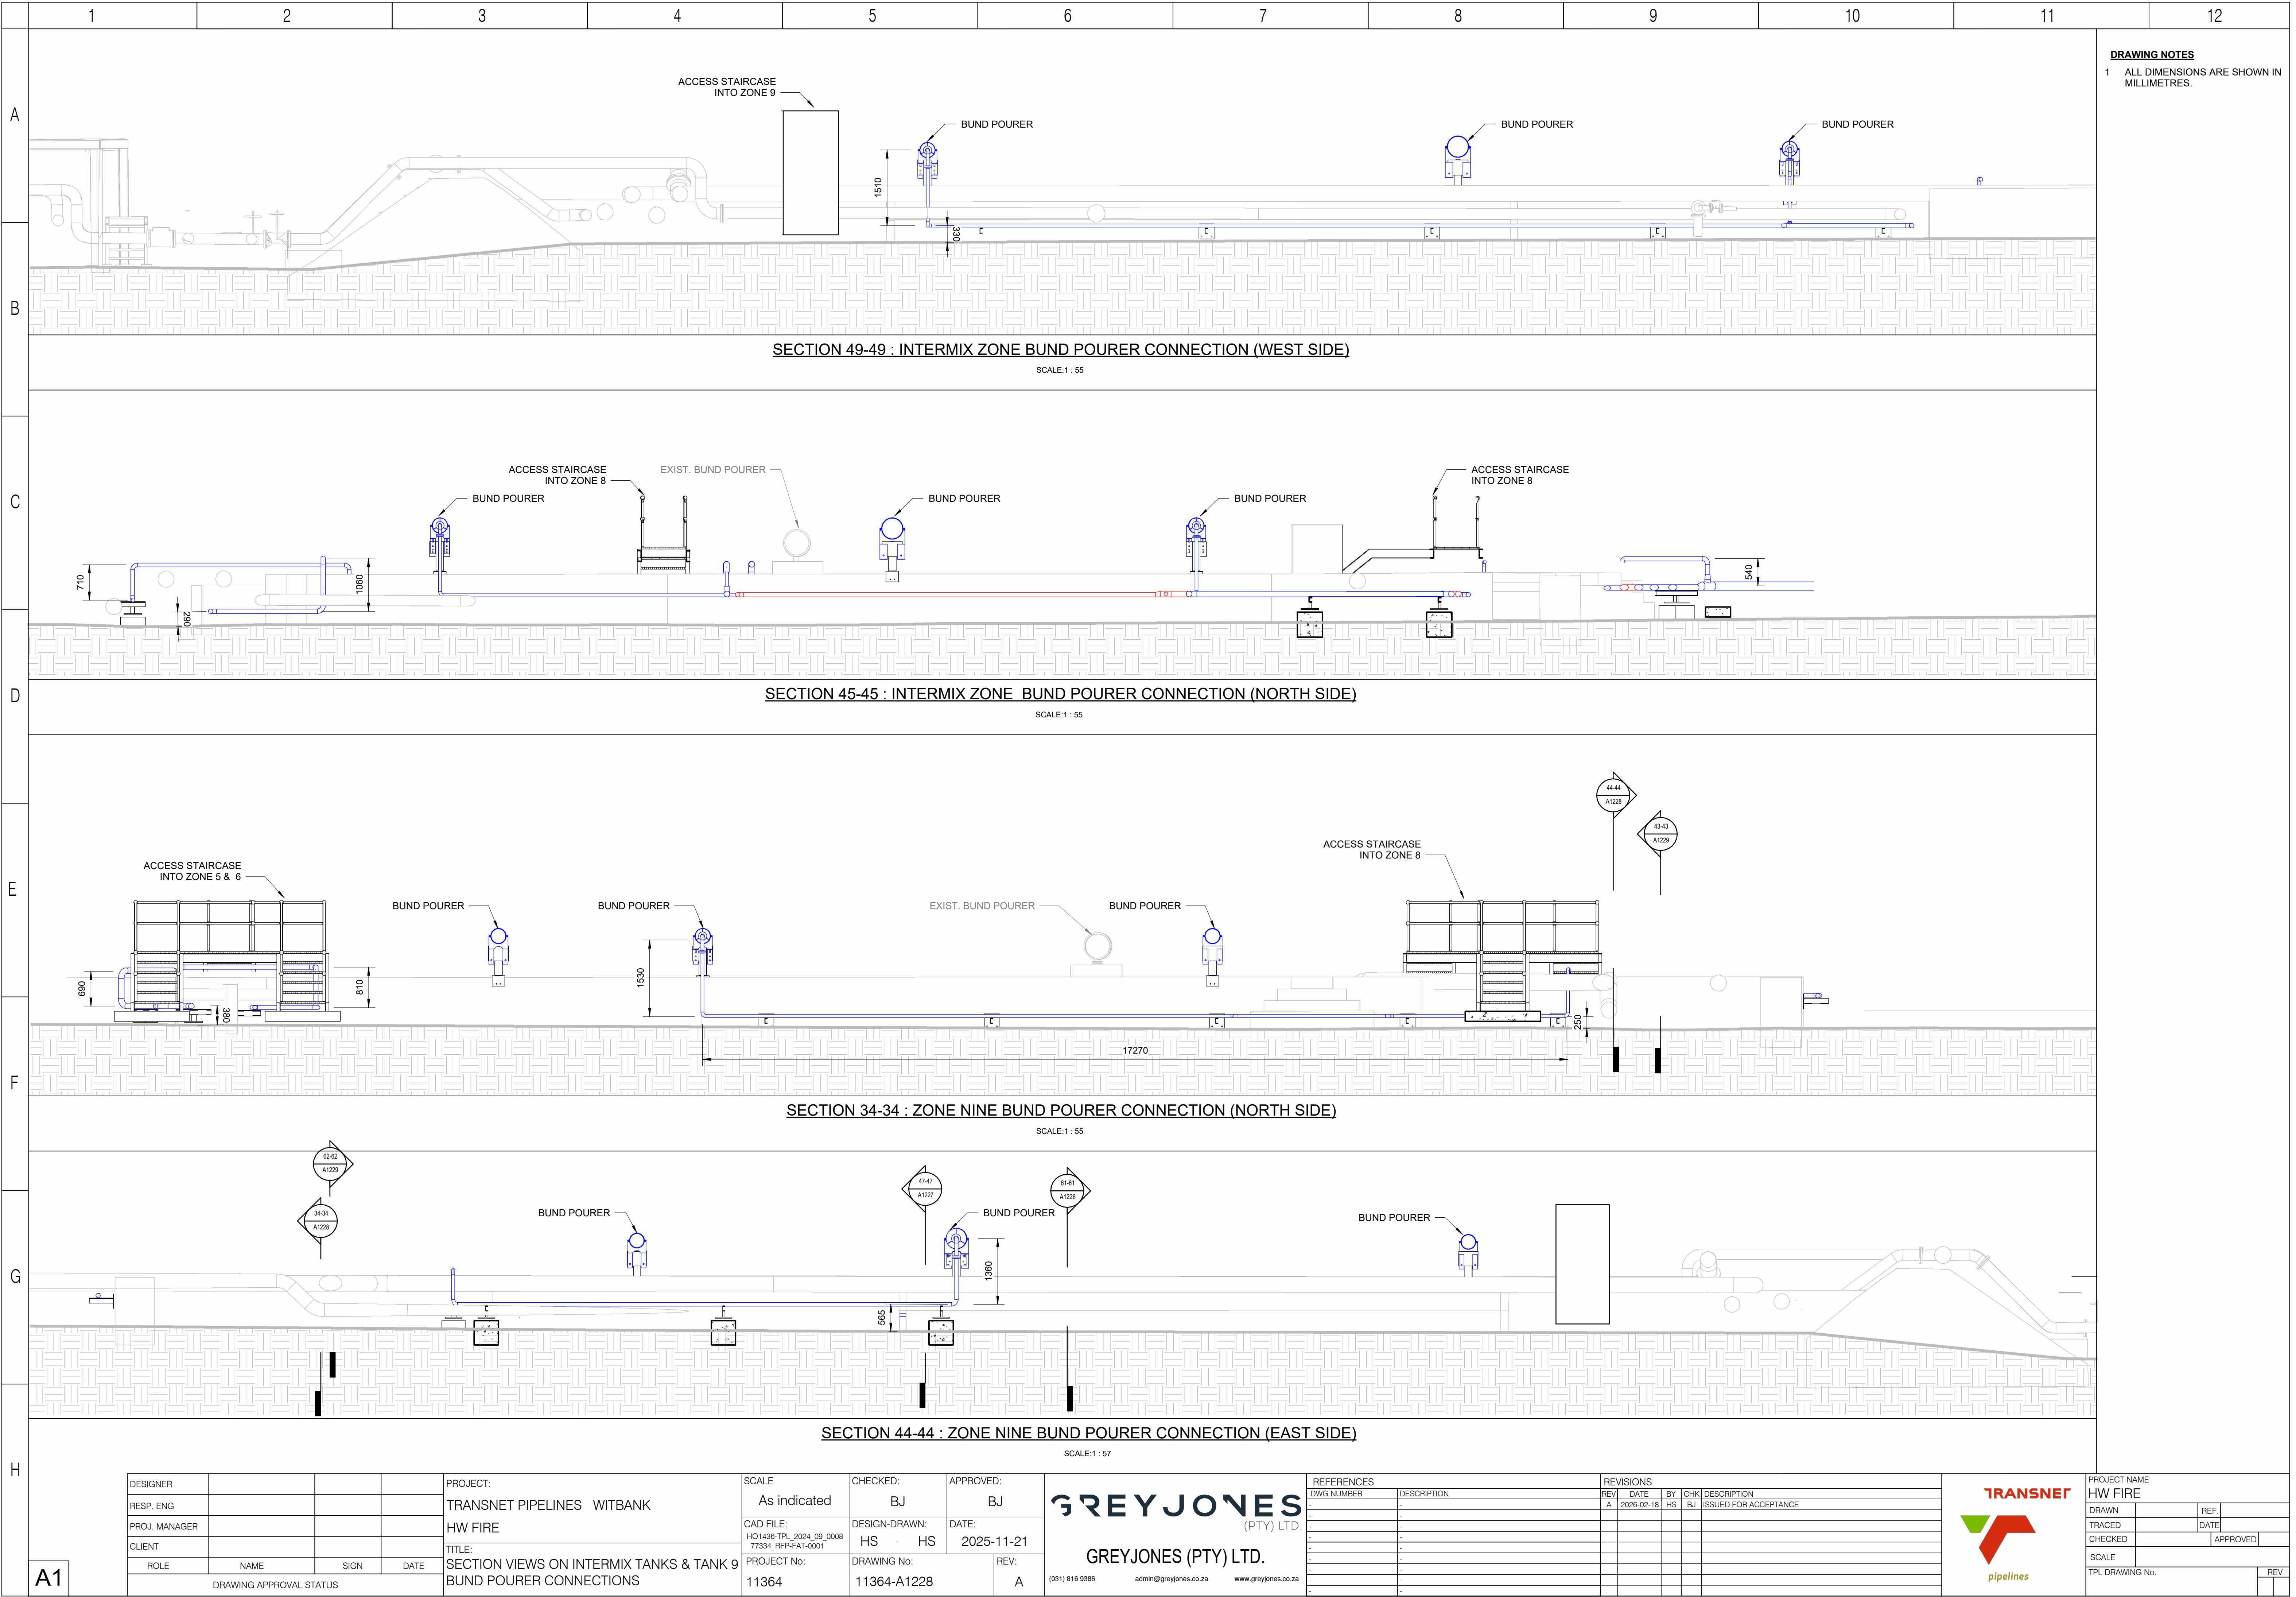


DRAWING NOTES
1 ALL DIMENSIONS ARE SHOWN IN MILLIMETRES.

A1	ROLE	NAME	SIGN	DATE	SECTION VIEWS ON INTERMIX TANKS & TANK 9 BUND POURER CONNECTIONS	PROJECT No:	DRAWING No:	REV:	GREYJONES (PTY) LTD.													 pipelines	SCALE	TPL DRAWING No.		REV
	DRAWING APPROVAL STATUS					11364	11364-A1228	A	(031) 816 9386	admin@greyjones.co.za	www.greyjones.co.za															

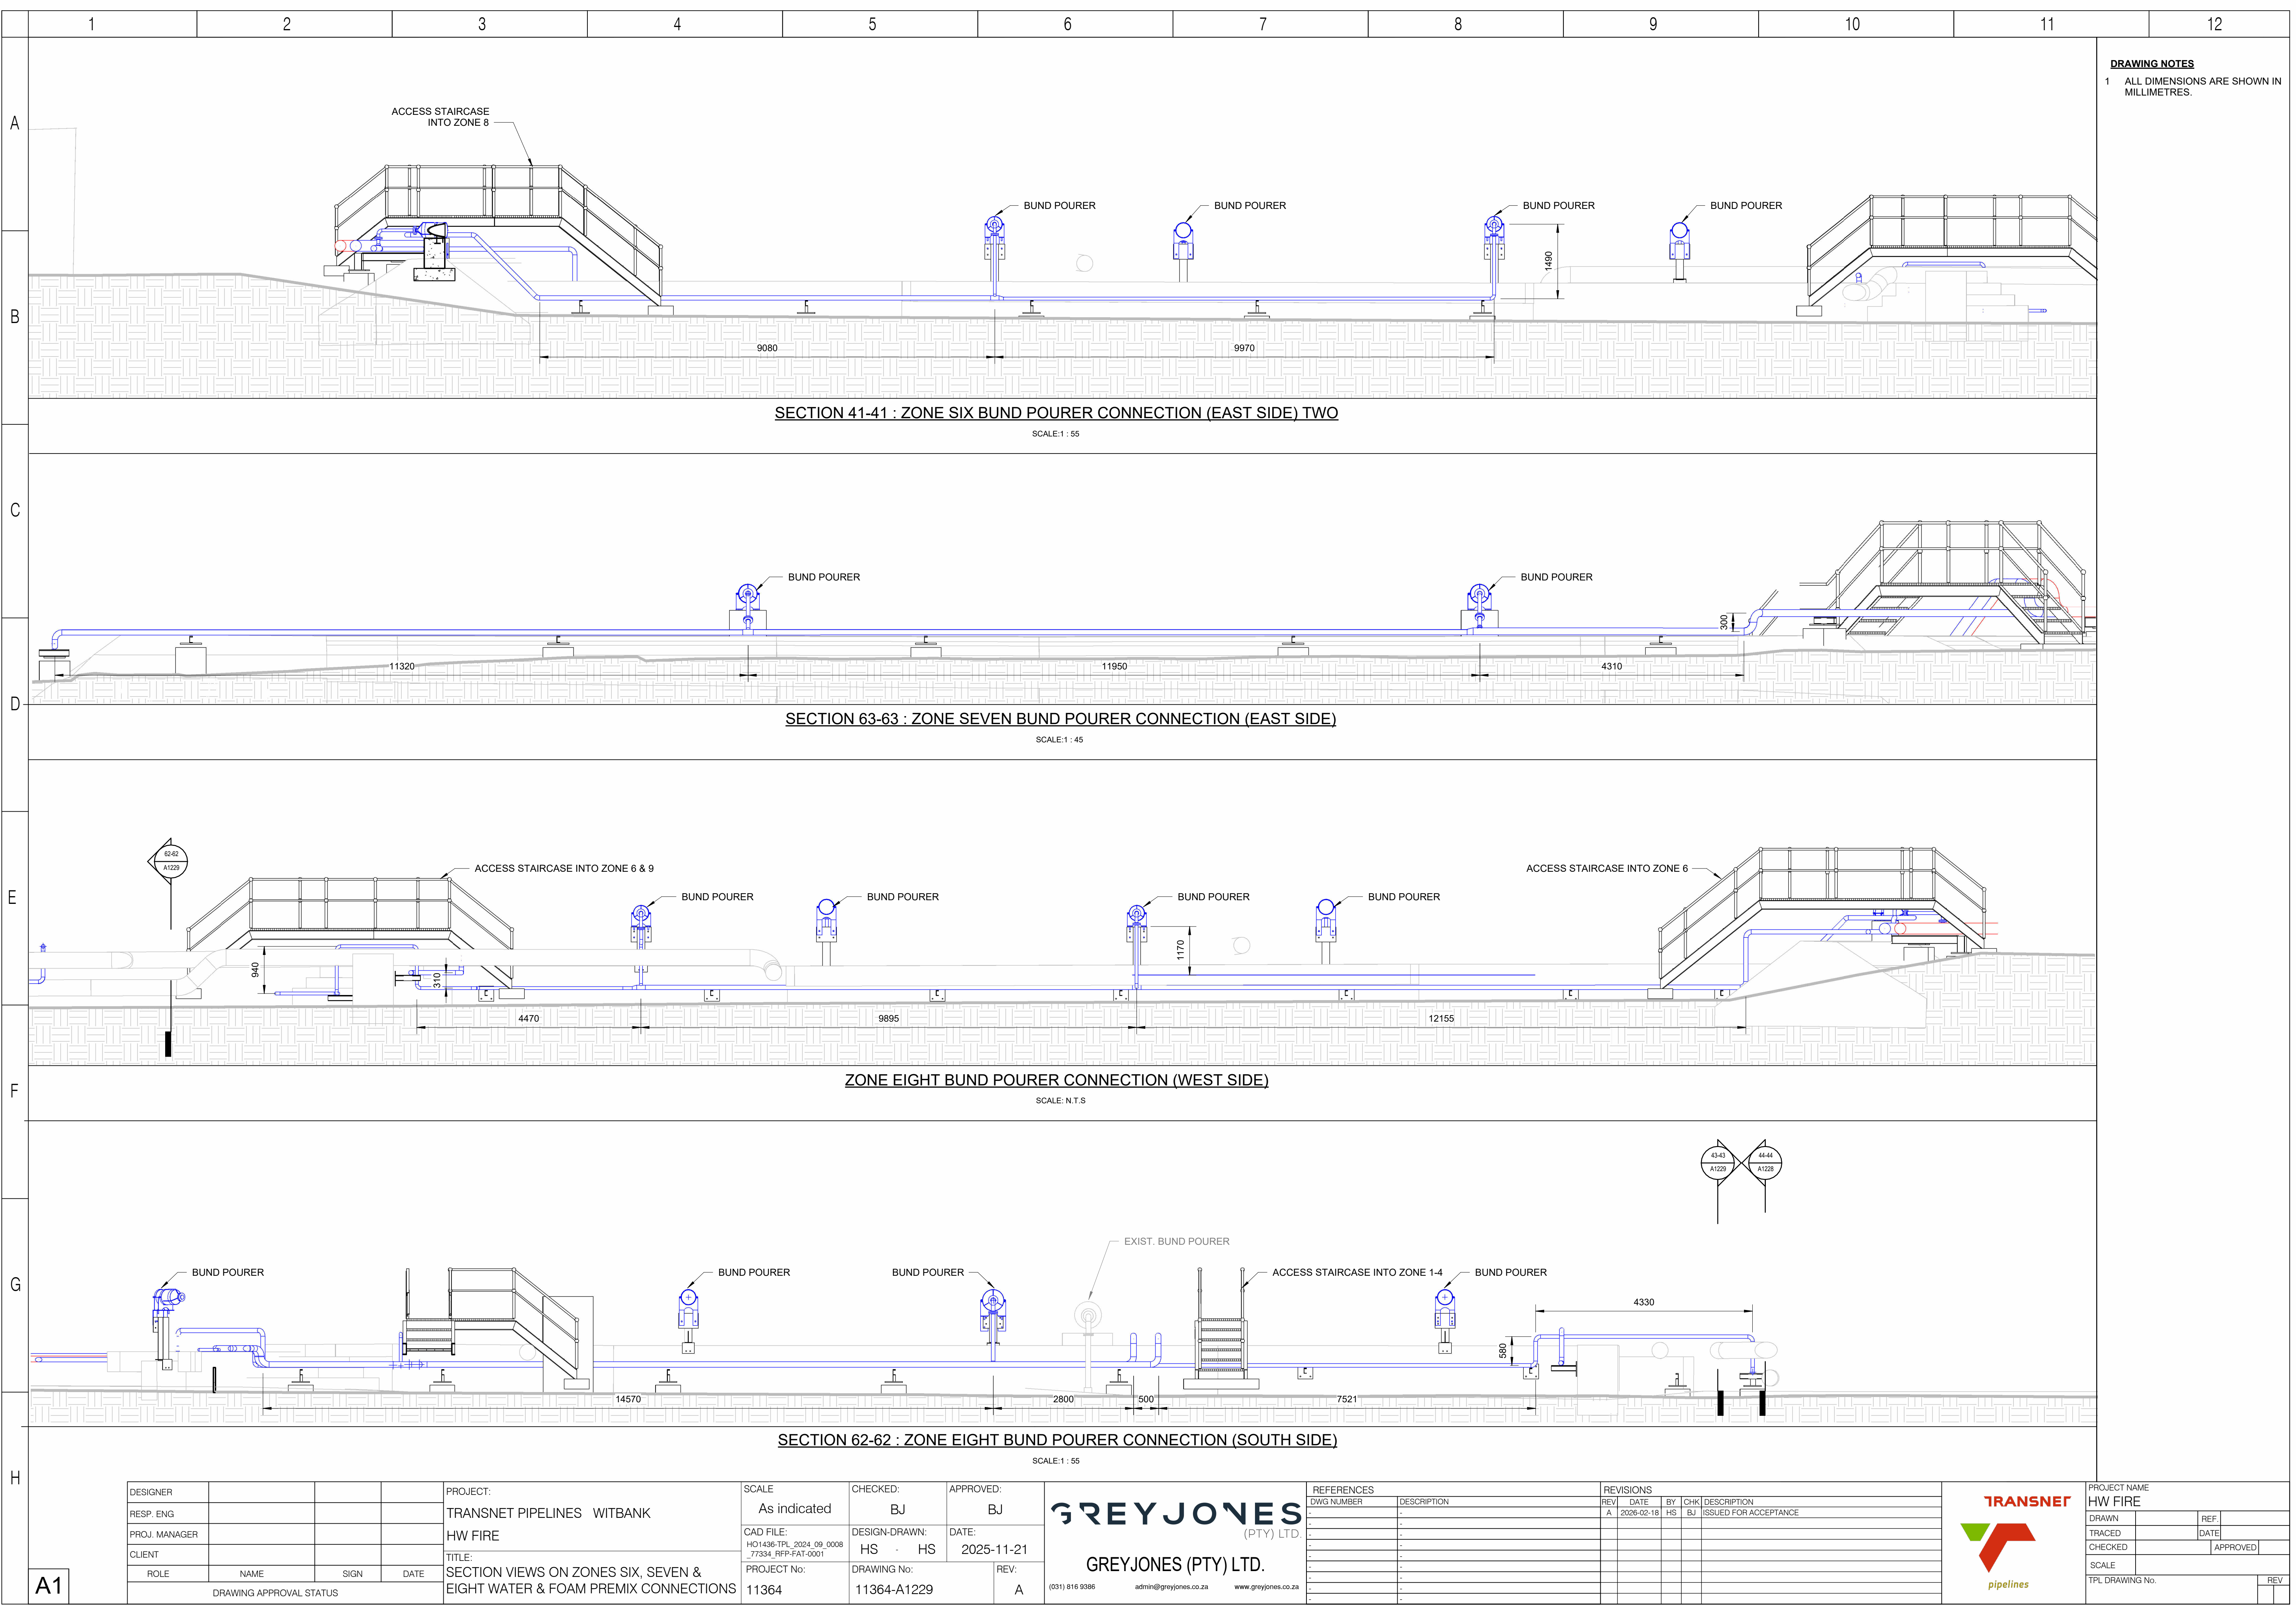

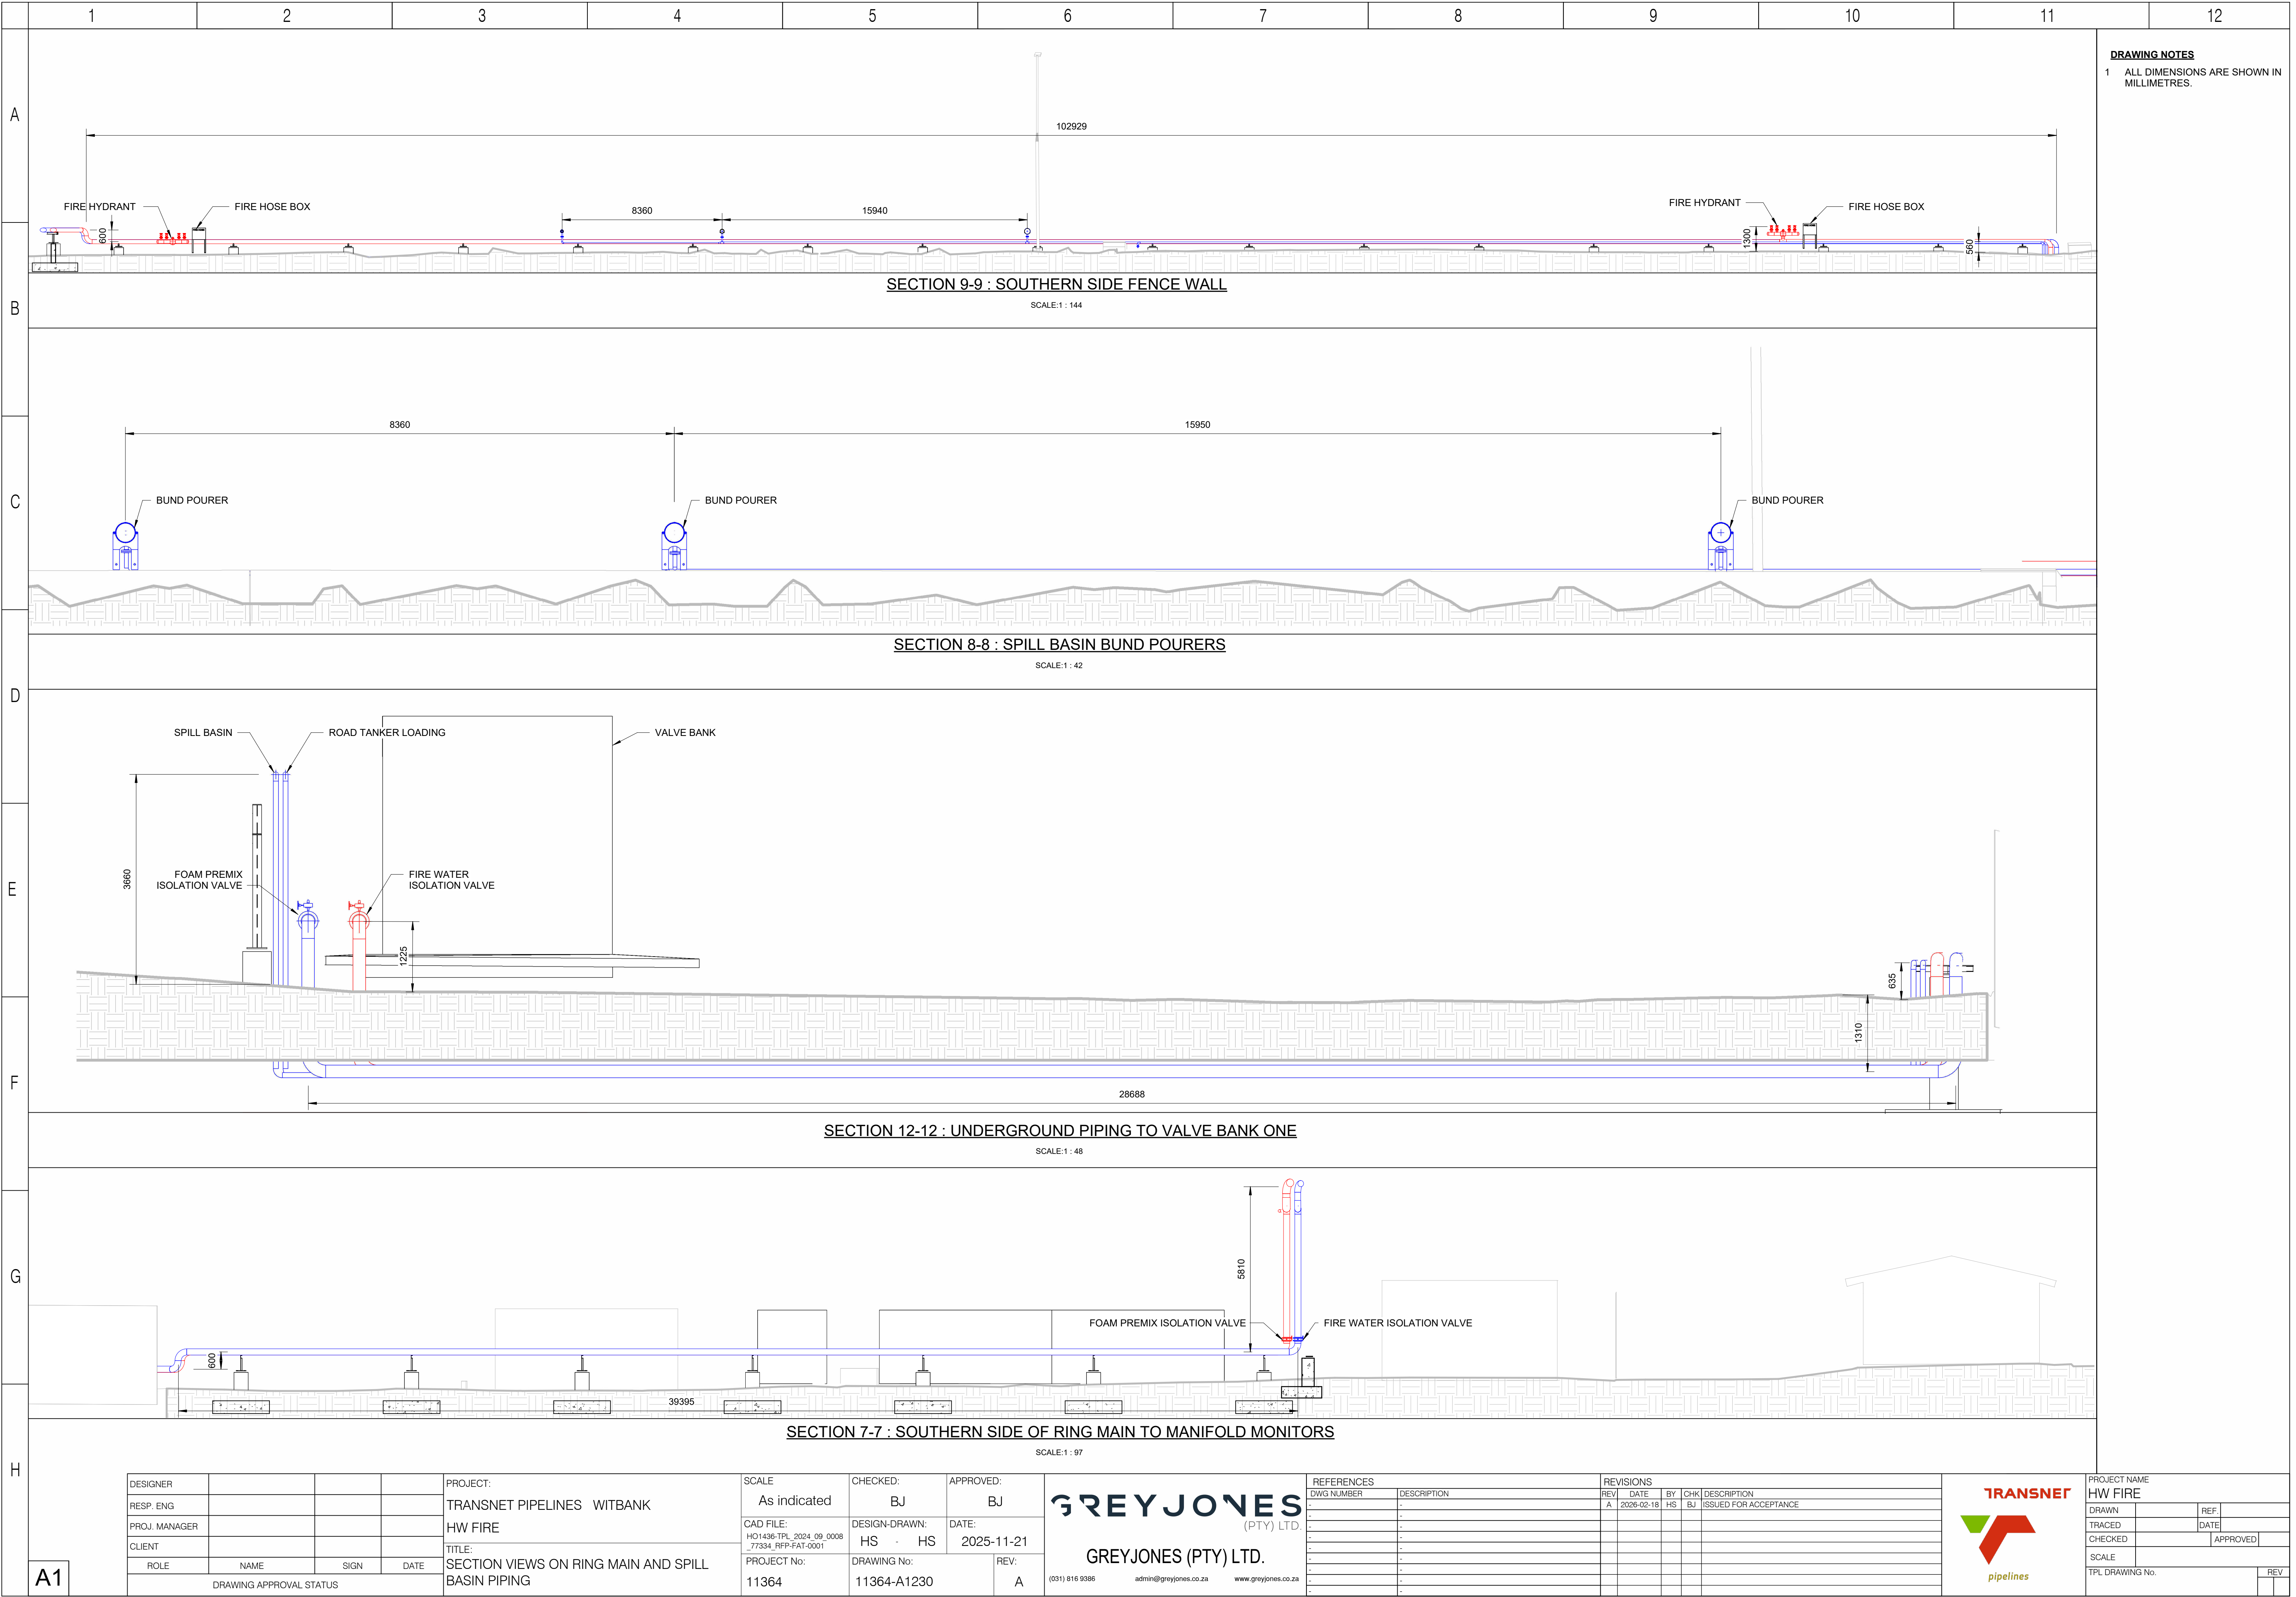

A1	DESIGNER				PROJECT:	TRANSNET PIPELINES WITBANK	SCALE	As indicated	CHECKED:	BJ	APPROVED:	BJ	GREYJONES (PTY) LTD. GREYJONES (PTY) LTD. (031) 816 9386 admin@greyjones.co.za www.greyjones.co.za	REFERENCES				REVISIONS				TRANSNET pipelines	PROJECT NAME			
	RESP. ENG													REV	DATE	BY	CHK	DESCRIPTION	DRAWN	REF.						
	PROJ. MANAGER				HW FIRE									A	2026-02-18	HS	BJ	ISSUED FOR ACCEPTANCE	DATE							
	CLIENT				TITLE:	SECTION VIEWS ON RING MAIN AND SPILL BASIN PIPING	CAD FILE:	HO1436-TP1_2024_09_0008 - 77334_RFP-FAT-0001	DESIGN-DRAWN:	HS - HS	DATE:	2025-11-21								APPROVED						
	ROLE	NAME	SIGN	DATE			PROJECT No:	11364	DRAWING No:	11364-A1230	REV:	A														

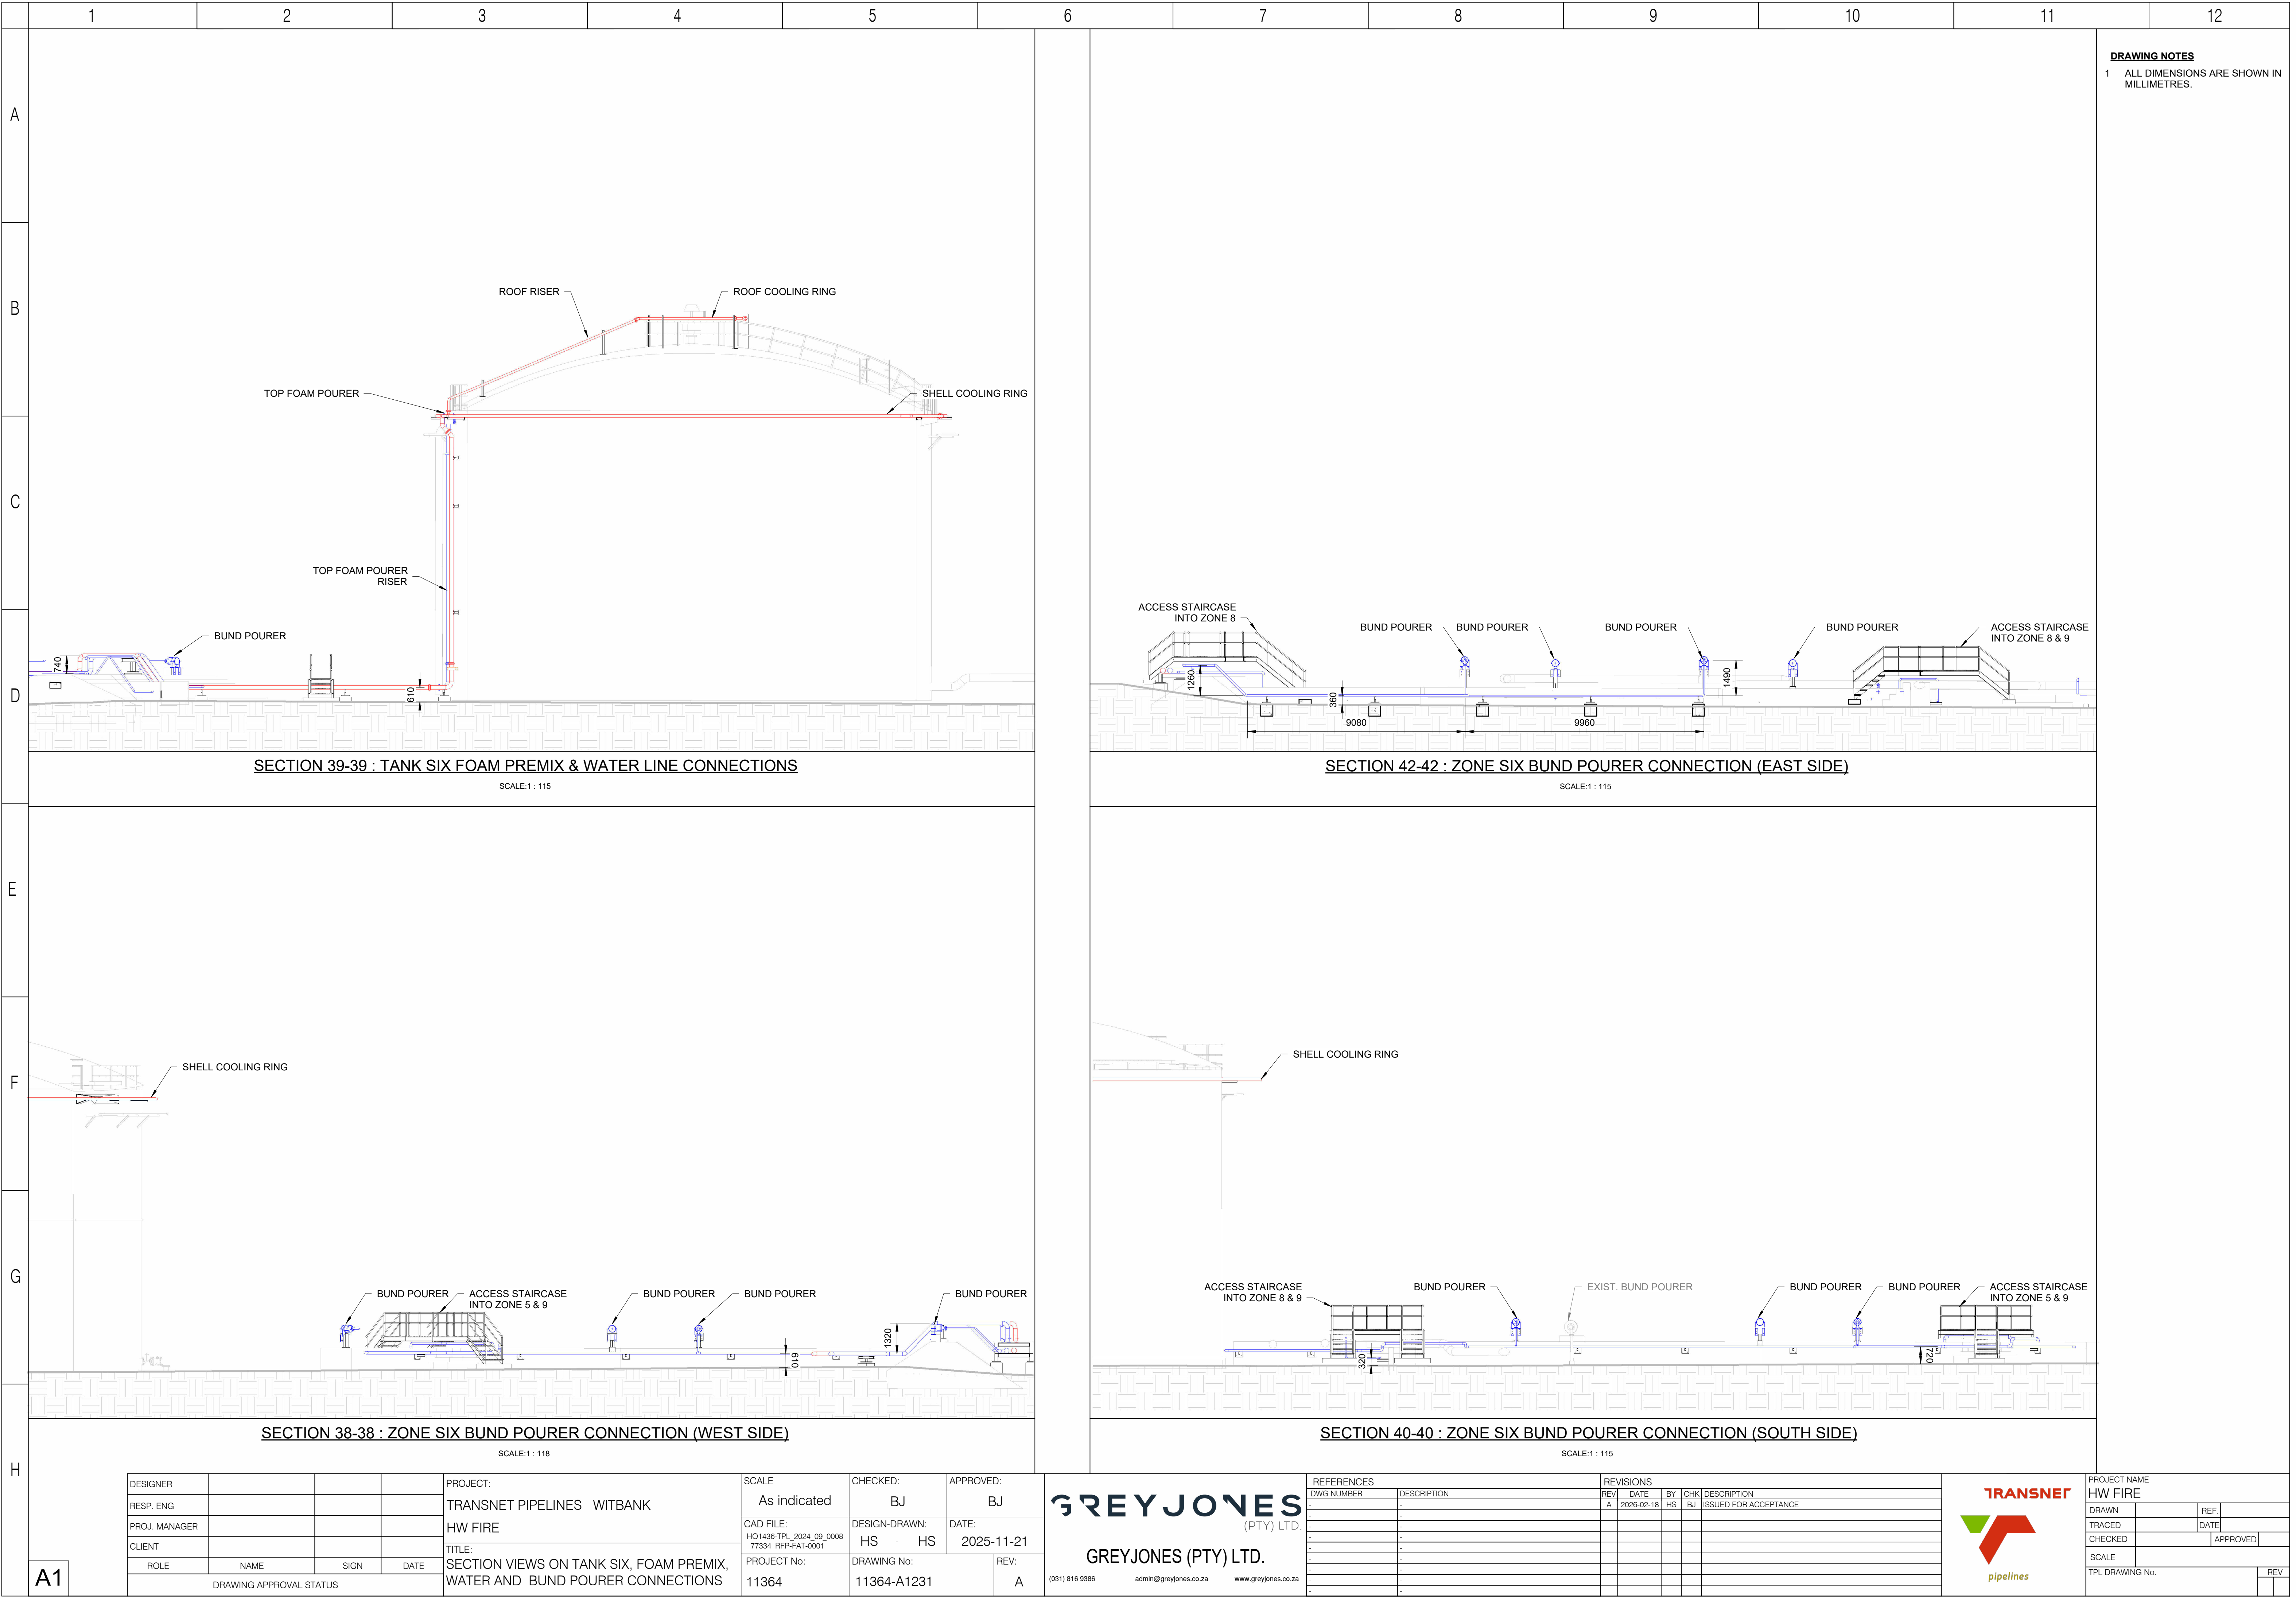

A1	DESIGNER				PROJECT:	TRANSNET PIPELINES WITBANK			SCALE	As indicated	CHECKED:	BJ	APPROVED:	BJ
	RESP. ENG					HW FIRE			CAD FILE:	HO1436-TP1_2024_08_0008	DESIGN-DRAWN:	HS	DATE:	2025-11-21
	PROJ. MANAGER									77334_RFP-FAT-0001	HS	HS		
	CLIENT				TITLE:	SECTION VIEWS ON TANK SIX, FOAM PREMIX, WATER AND BUND POURER CONNECTIONS			PROJECT No:	11364	DRAWING No:	11364-A1231	REV:	A
	ROLE	NAME	SIGN	DATE	DRAWING APPROVAL STATUS									

GREYJONES

(PTY) LTD.

GREYJONES (PTY) LTD.

(031) 816 9386 admin@greyjones.co.za www.greyjones.co.za

REFERENCES		REVISIONS			
DWG NUMBER	DESCRIPTION	REV	DATE	BY	CHK
-	-	A	2026-02-18	HS	BJ
-	-				
-	-				
-	-				
-	-				
-	-				
-	-				
-	-				
-	-				
-	-				
-	-				

DESCRIPTION	DESCRIPTION
ISSUED FOR ACCEPTANCE	

TRANSNET

PROJECT NAME

HW FIRE

DRAWN

REF.

TRACED

DATE

CHECKED

APPROVED

SCALE

TPL DRAWING No.

REV.