


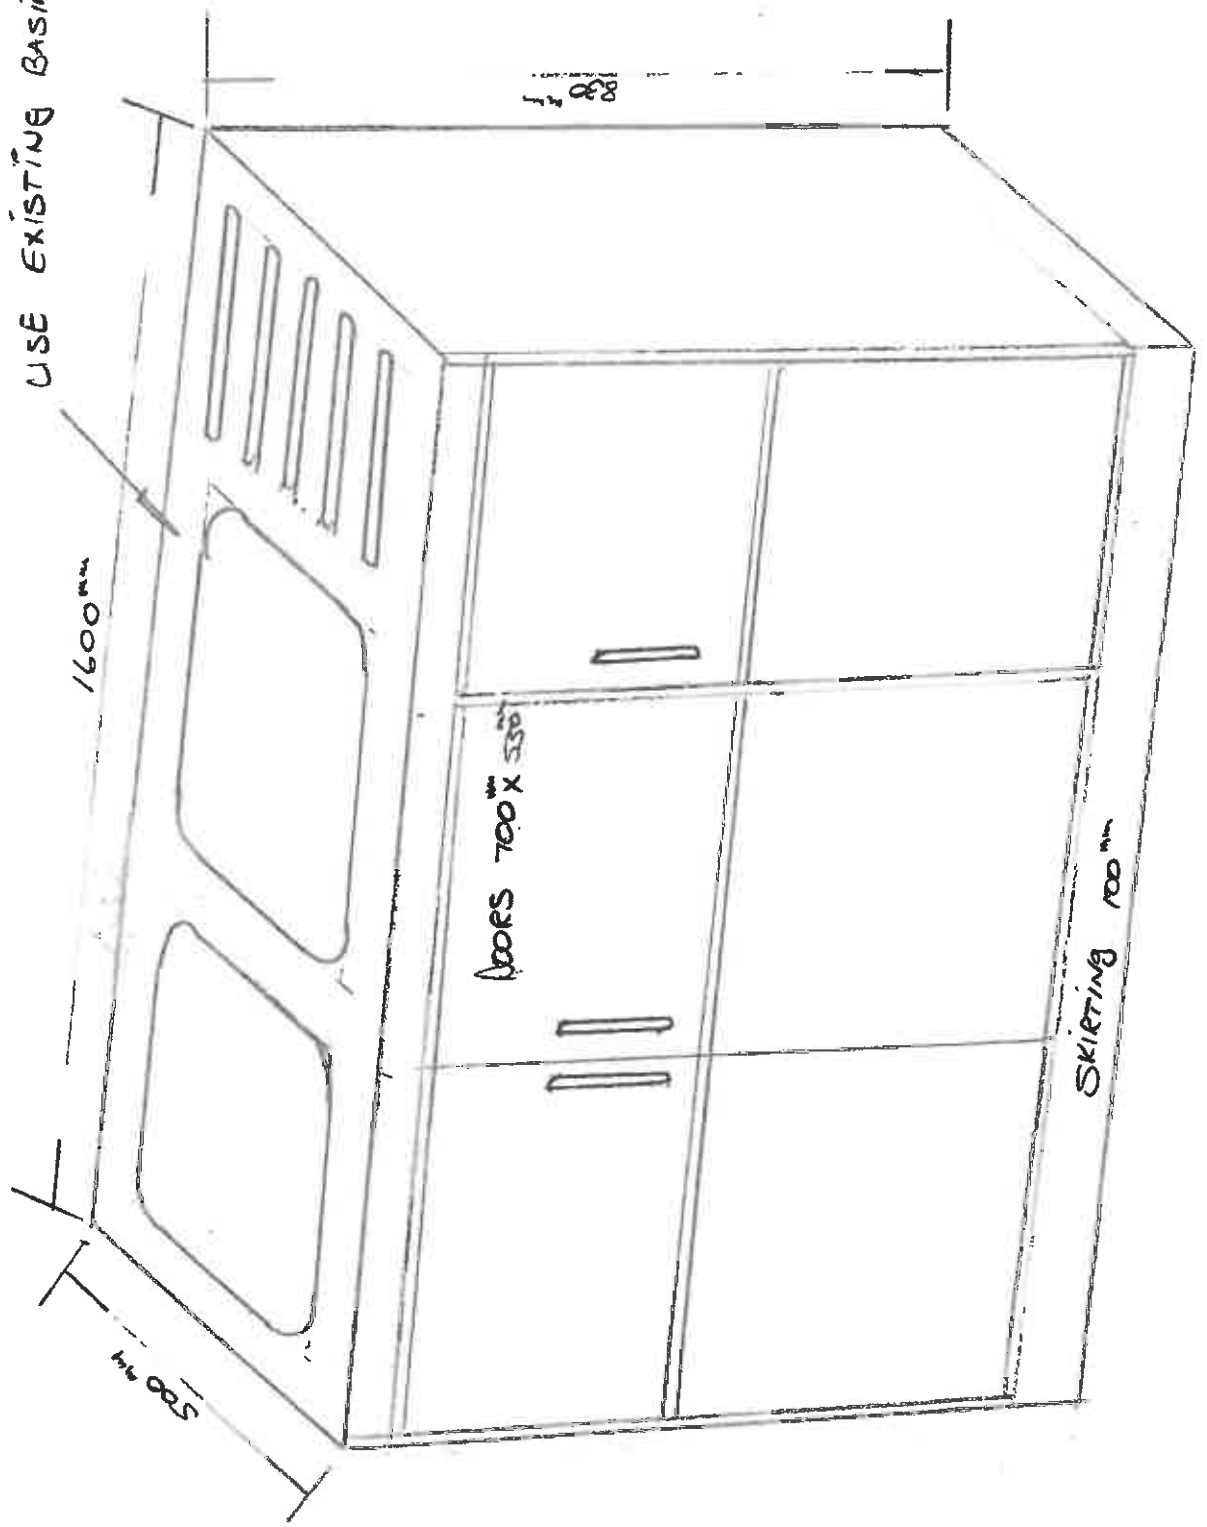

BASIN FOR KITCHINE


USE EXISTING BASIN TOP



BED ROOM 2 AND 3 BACK TO BACK

STEEL BAR HANDLES  
BOL BEARING RUNNER

- 8 - DRAWER UNIT
- 4 - TALL DOORS WITH THREE POT HOLES
- 2 - MID DOORS WITH TWO POT HOLES
- 6 - SMALL DOORS WITH TWO POT HOLES

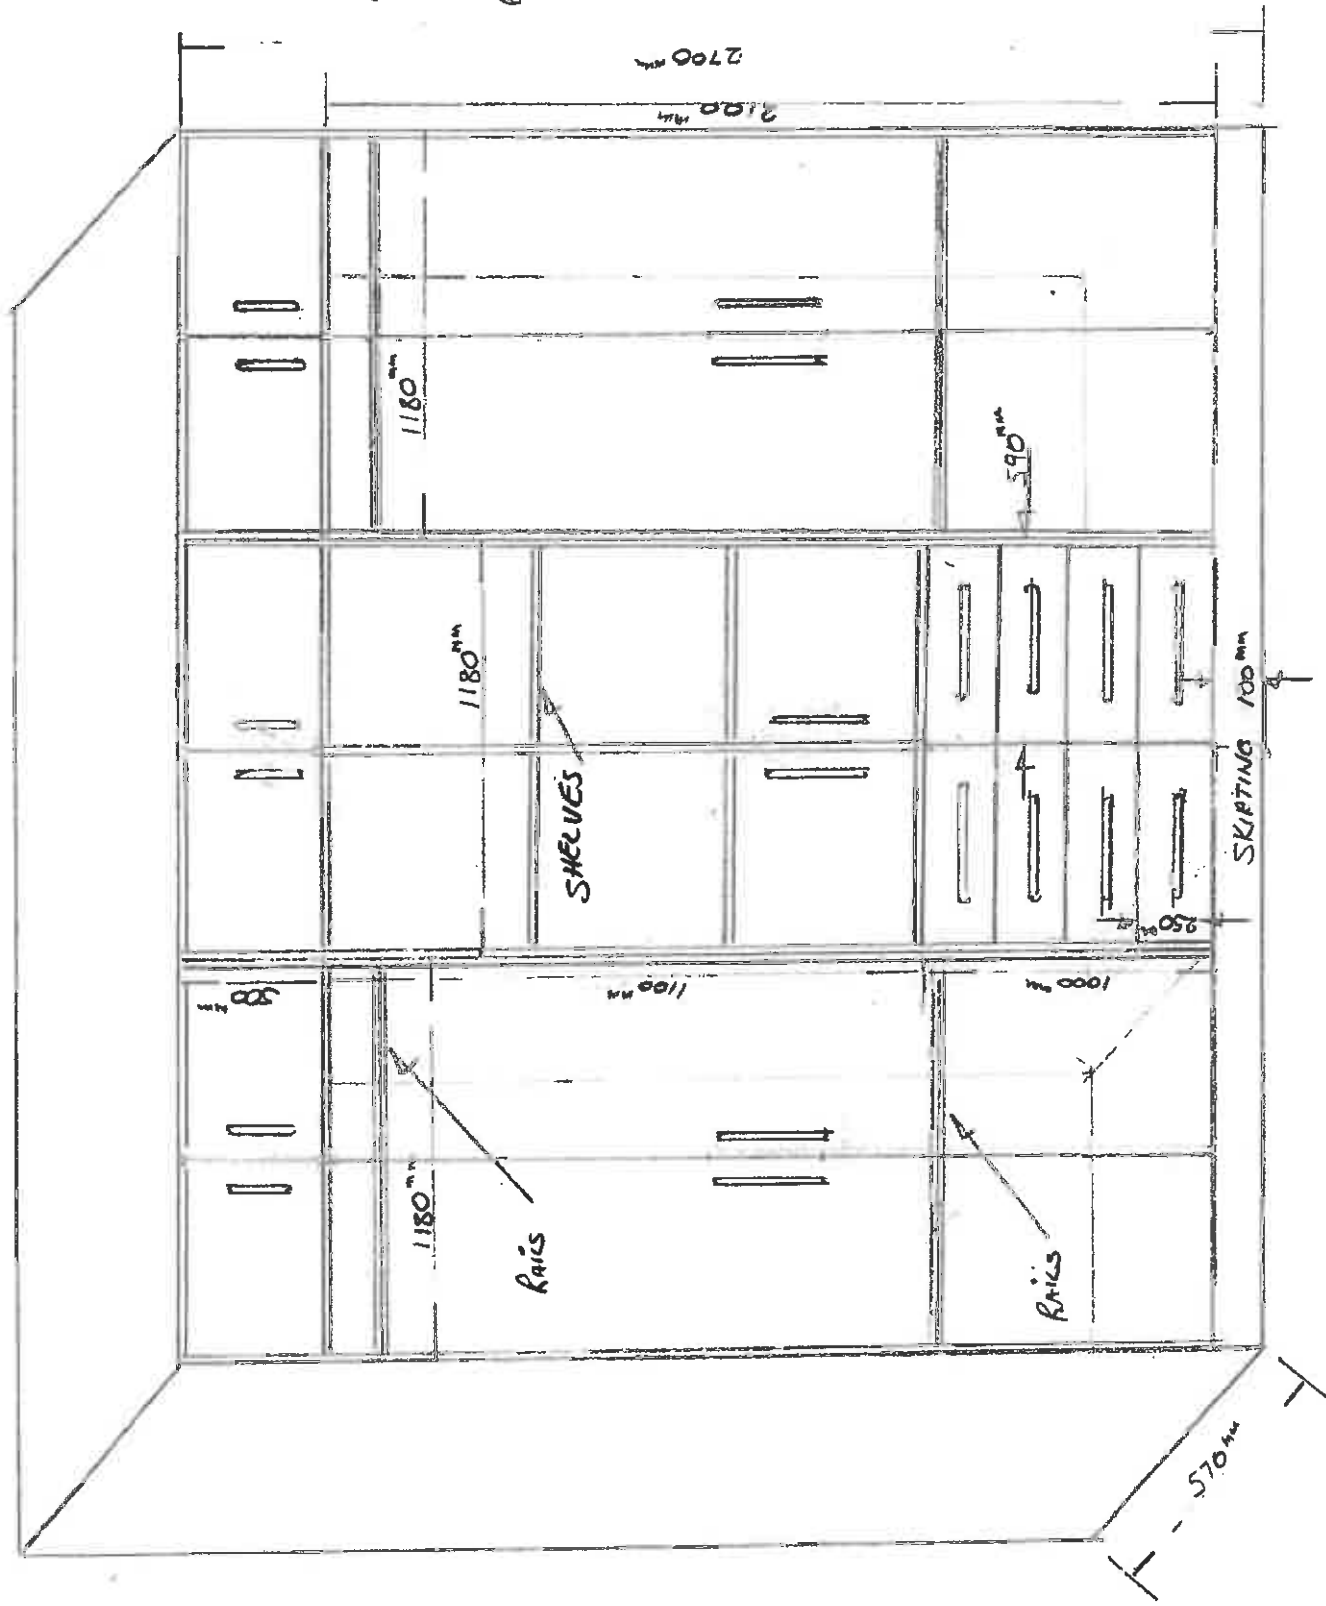


BEN BEAM (I)


4-DOOR CLIMBERS.

4-PORT HOLES P/LOOR


STEEL BAR HANDLES

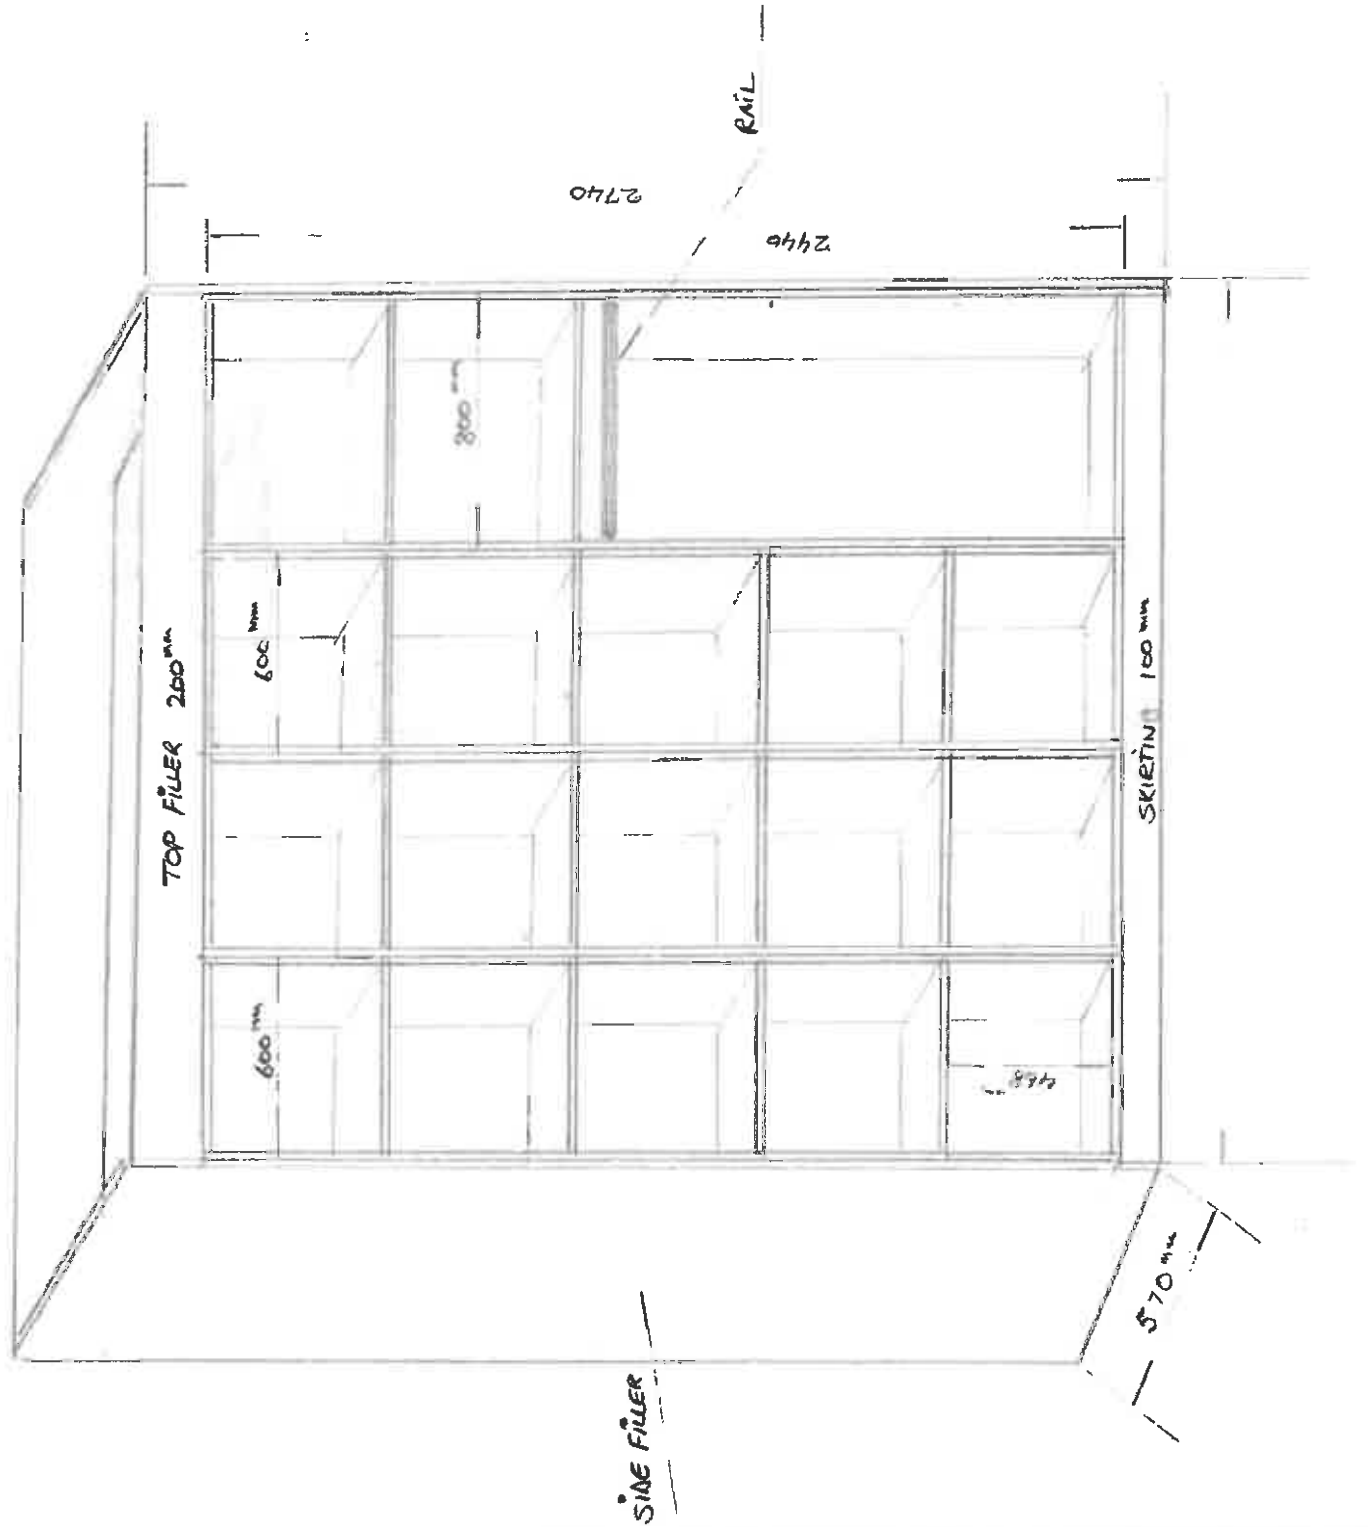

BATH ROOM

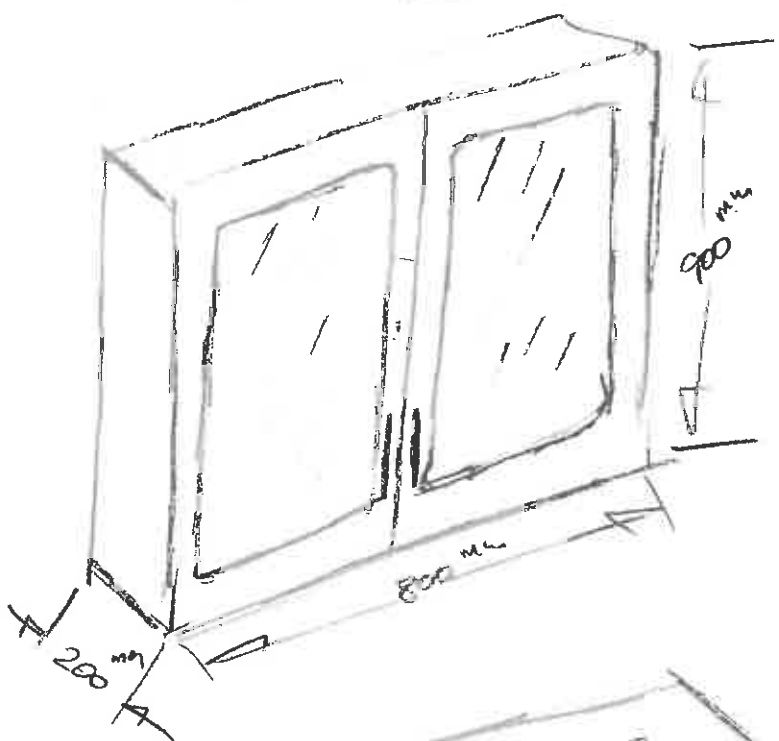

GLASS DOORS.  
DOUBLE BATHROOM CABINET WHITE

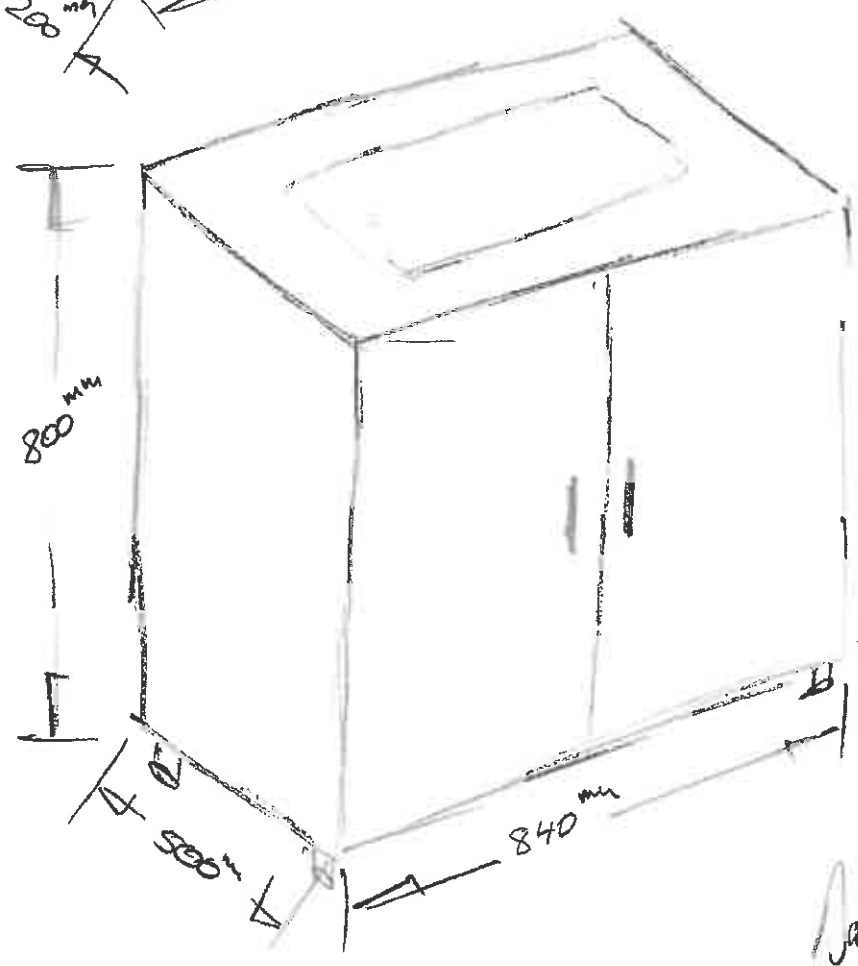

DOUBLE DOOR  
VANITY CABINET WHITE

DROP-IN BATH 1700<sup>mm</sup> X 700<sup>mm</sup>  
BURNERS CLOSE COUPLE  
SUITE 100 WHITE