

PROPOSED SITE FOR AIR MONITORING STATION

A  
B  
C  
D


AMENDMENTS					
No.	D'MAN	DATE	DESCRIPTION	SIGNED	DATE
2	DAN	16/05/05	DRAWING UPDATED.		
3	DAN	21/11/10	DRAWING UPDATED.		


CO-ORDINATE LIST  
SYSTEM Lo 31° EAST

	-Y	+X
A	-100330.680	3185798.652
B	-100332.683	3185795.190
C	-100335.280	3185796.692
D	-100333.277	3185800.154

DEEP DATUM No 1  
Y -100 352.158  
X +3185 852.690

LEASED PREMISES AND OTHER PROPERTY	
LEASED PREMISES	SITUATED ON SUB 21 (OF 8) OF LOT 5333
SURROUNDING PROPERTY	PIONEER CENTRE, COMMS BUILDING AND SEAFARERS CLUB
COMMON AREAS	URANIA ROAD

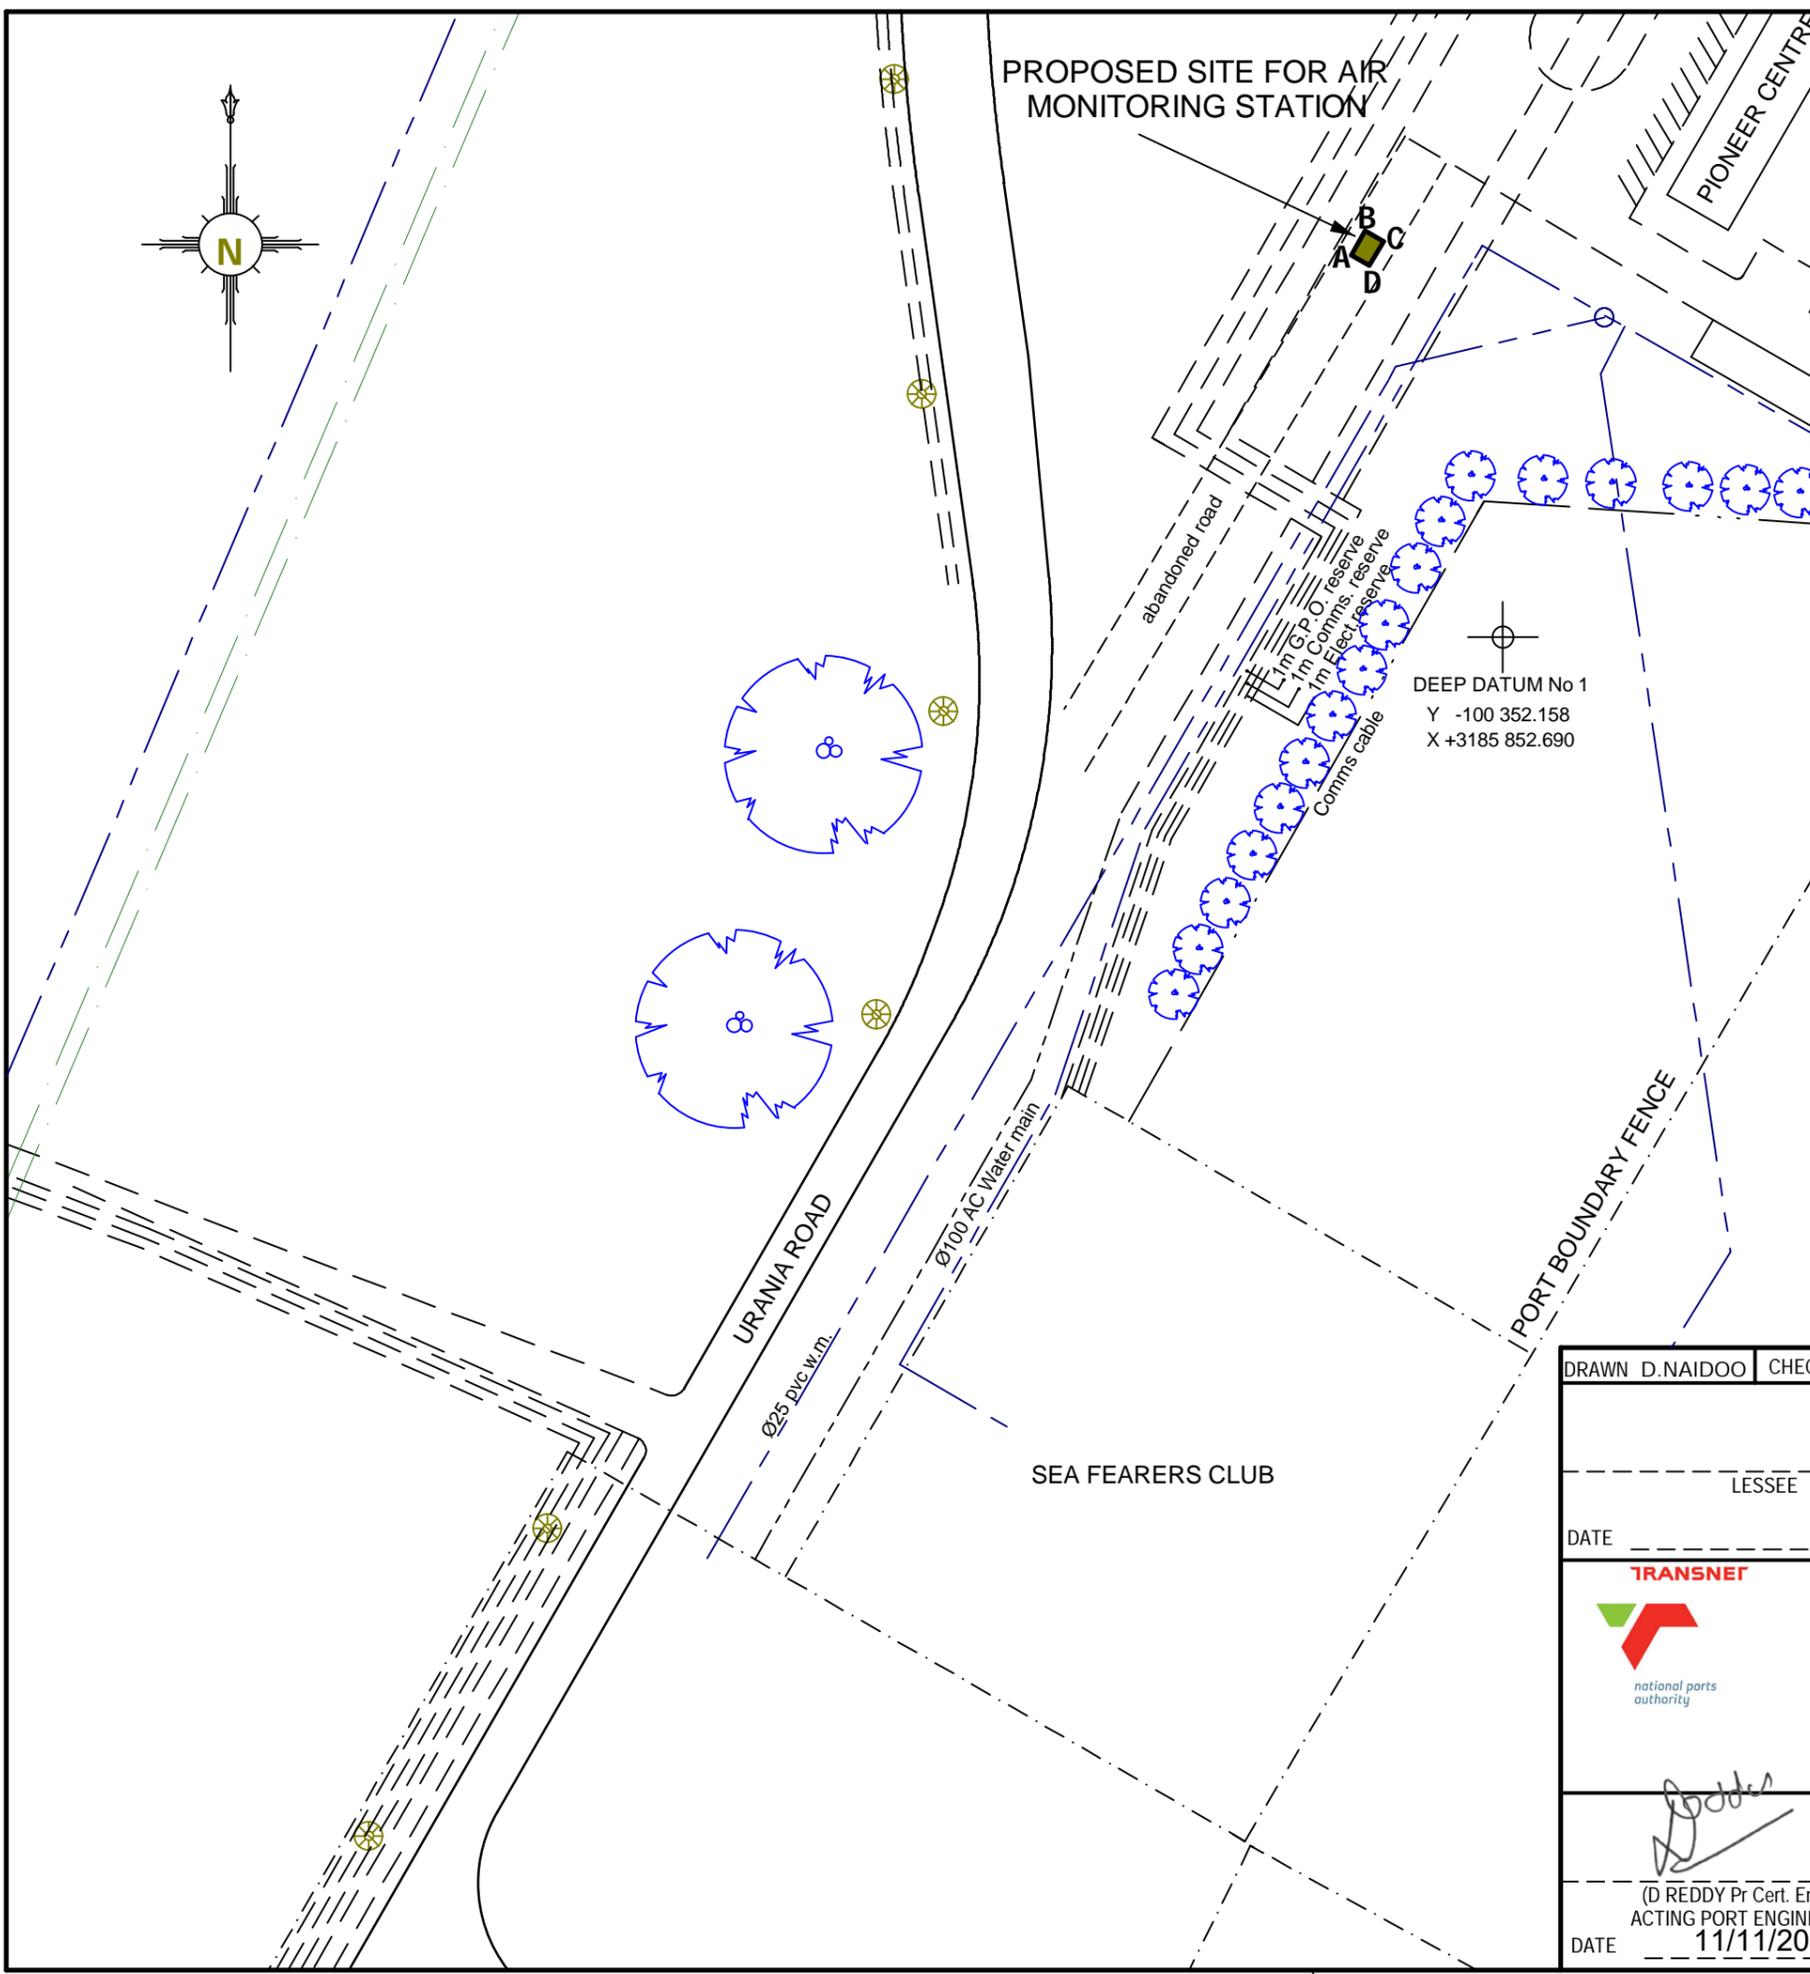

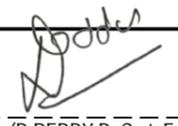DRAWN D.NAIDOO	CHECKED									
LESSEE		PORT MANAGER								
DATE	DATE	DATE	DATE							
										
PORT OF RICHARDS BAY UMHLATUZI										
<b>LEASE OF LAND IN EXTENT 12 m<sup>2</sup></b>										
 (D REDDY Pr Cert. Eng) ACTING PORT ENGINEER DATE 11/11/2021		AGREEMENT PLAN NOT OT SCALE								
FILE	DATE 2005-09-20	AMEND.	<table border="1"> <tr> <td>CAD NO</td> <td>CLEAN_AIR_4</td> </tr> <tr> <td colspan="2"><b>RBH 86-A-654</b></td> </tr> <tr> <td>1</td> <td>2</td> <td>3</td> </tr> </table>	CAD NO	CLEAN_AIR_4	<b>RBH 86-A-654</b>		1	2	3
CAD NO	CLEAN_AIR_4									
<b>RBH 86-A-654</b>										
1	2	3								