


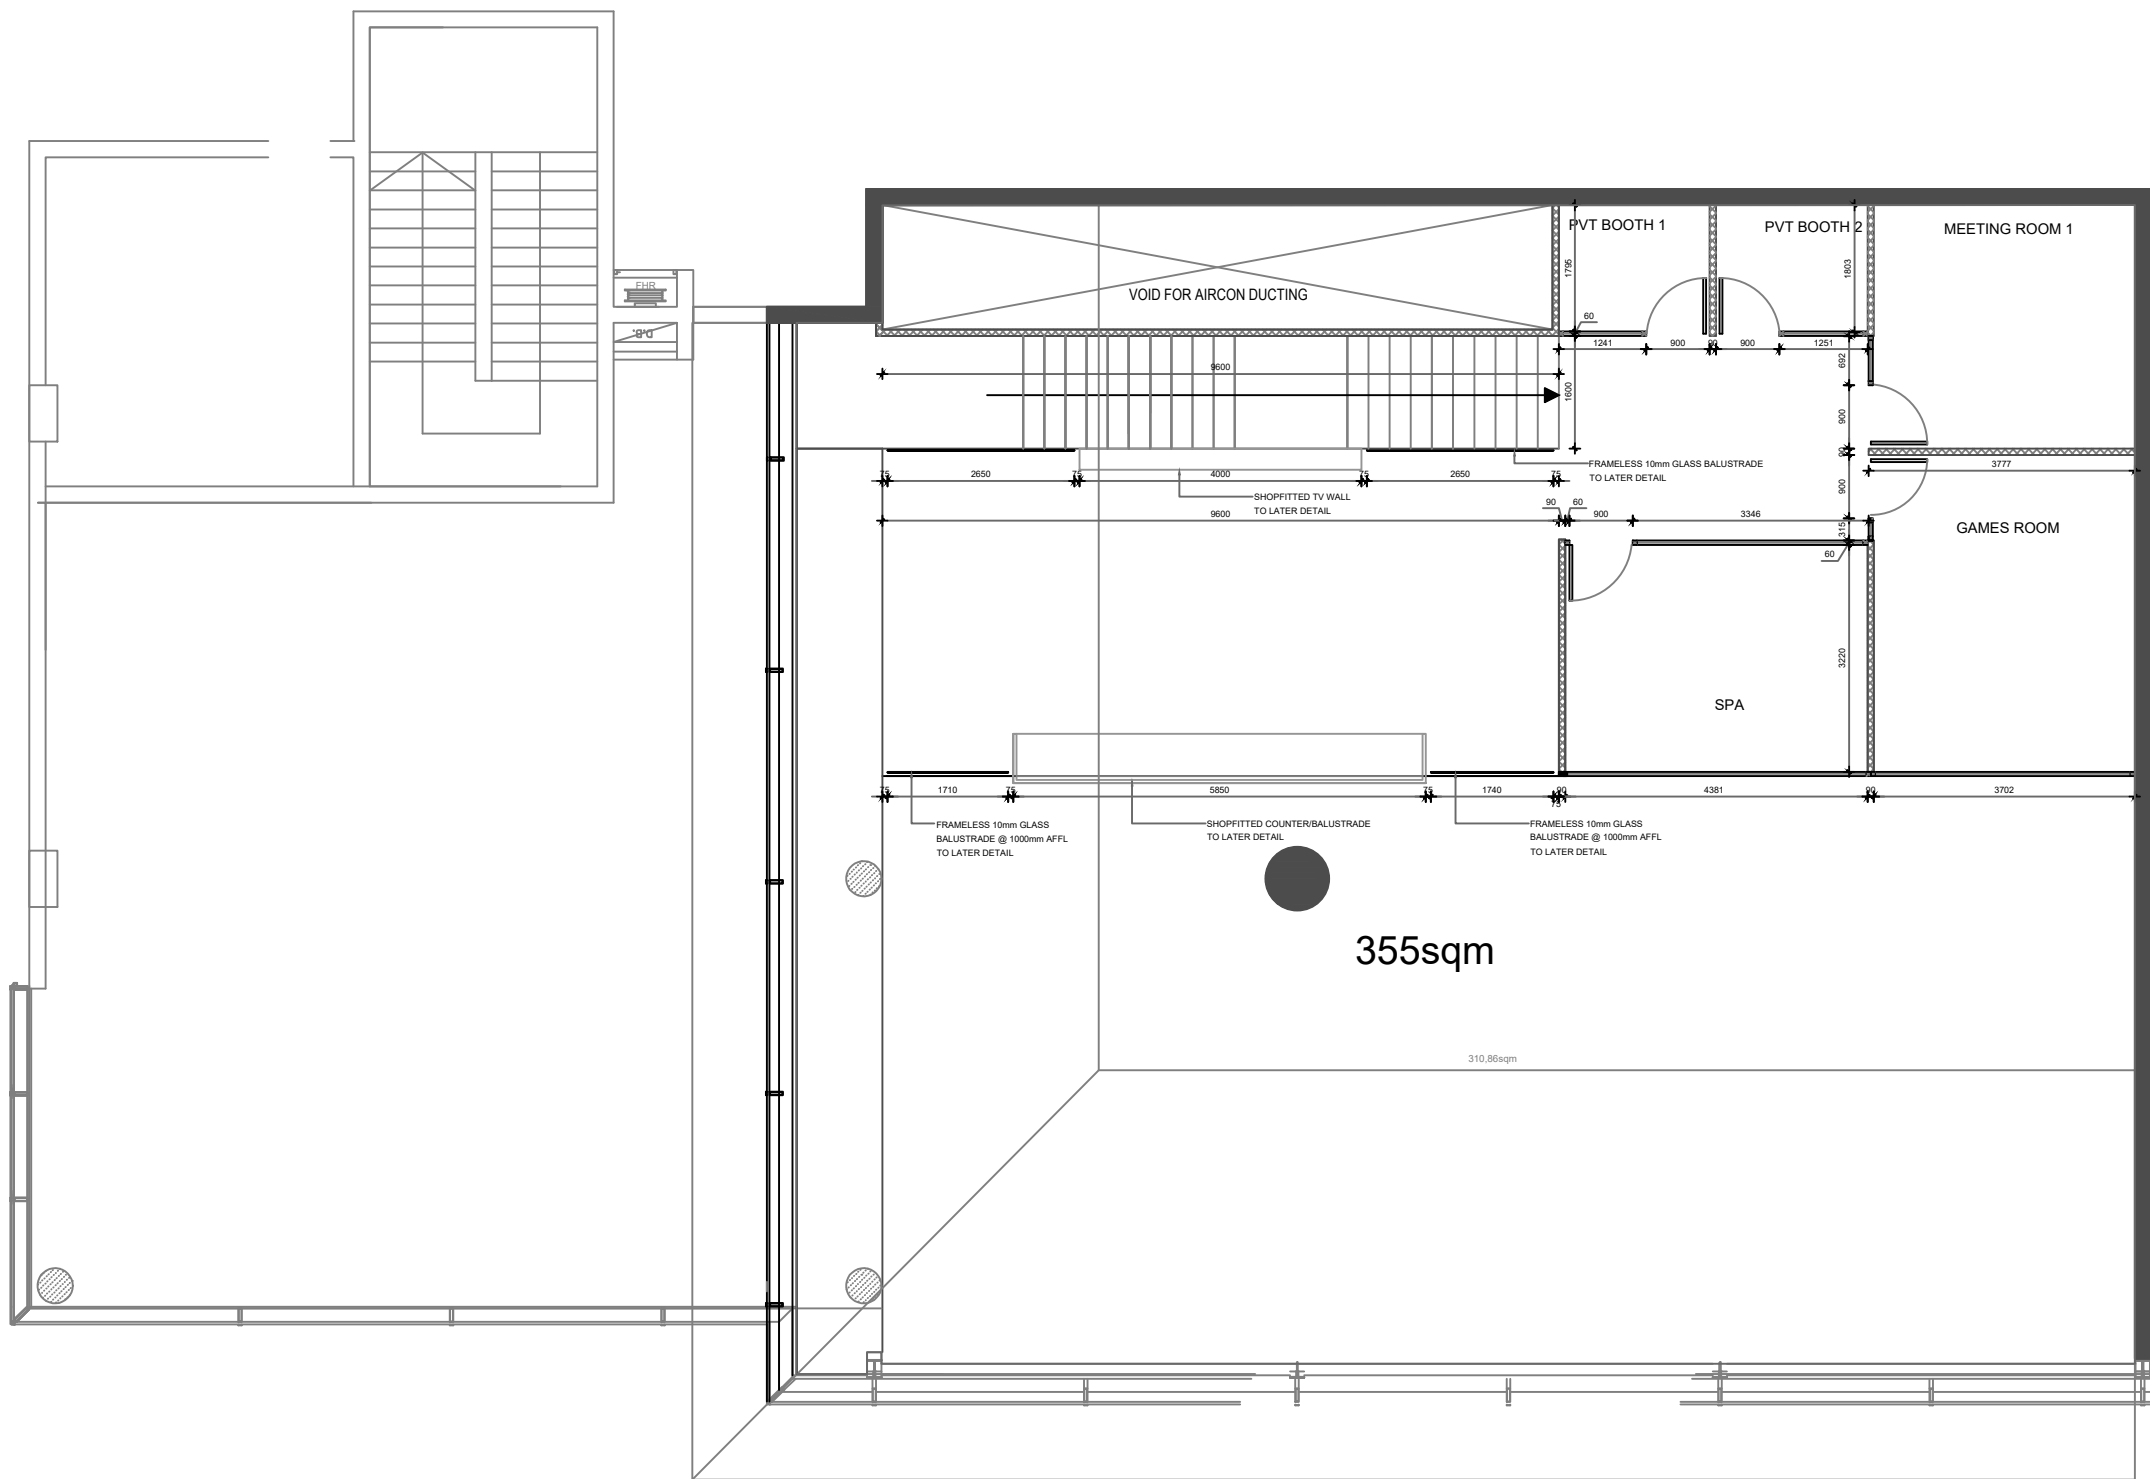

NB:. This layout is not to be used for construction purposes.
And all details must be verified on site.

Drawing no:
Mezzanine-LOUNGE-404a

CAPE TOWN INTERNATIONAL AIRPORT
AIRLINE LOUNGE – 404a
MAZZENINE FLOOR LEVEL

Scale: N.T.S
Date: August 2025
Checked by: Alinee

Asset Information Management
Drawing by: Philisiwe
Tel: 011 723 1551

