


CC Section CC  
1: 50

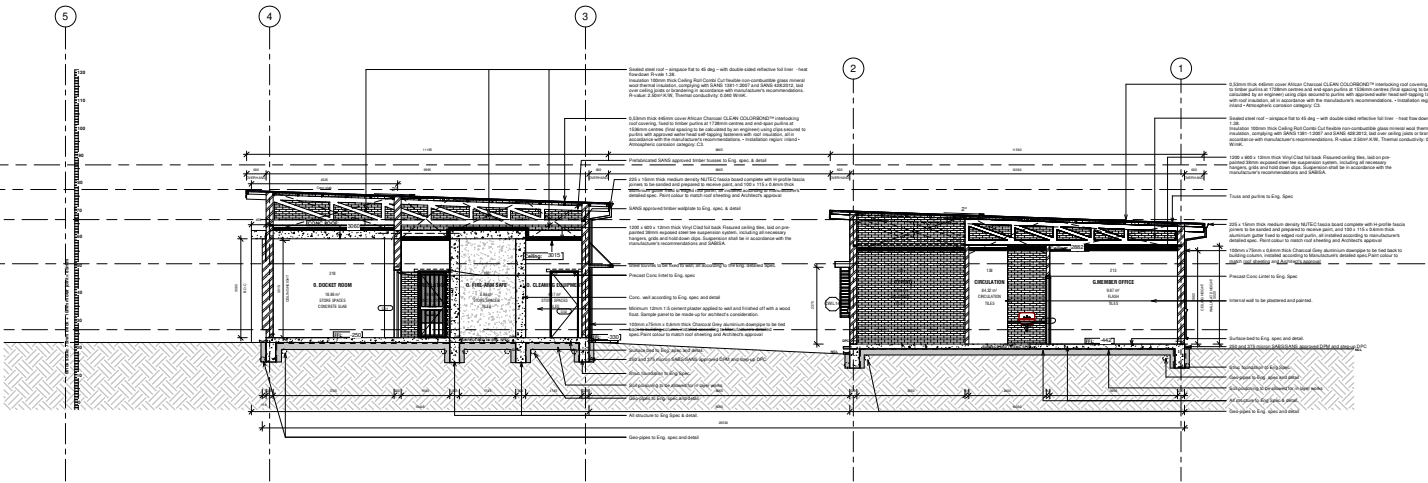

DD Section DD  
1: 50

NO.	REVISION DESCRIPTION	DATE

**FOR TENDER**

ARCHITECT'S PERMISSION.	<b>DESCRIPTION</b> ARCHITECTURAL DRAWING FOR STATION BLOCK SECTIONS DATE: 10/12/2023	<b>PROJECT NUMBER</b> 1919/17378(23)	<b>CLIENT</b> MARITE SAPS	<b>PROJECT NUMBER</b> A-301
		<b>PROJECT NUMBER</b> SAPS	<b>PROJECT NUMBER</b> STATION BLOCK	<b>PROJECT NUMBER</b> KSP	<b>PROJECT NUMBER</b> STATION BLOCK-SECTIONS	<b>PROJECT NUMBER</b> D	<b>PROJECT NUMBER</b> 2025 09 12		