



DRAWING STATUS:  
FOR CONSTRUCTION

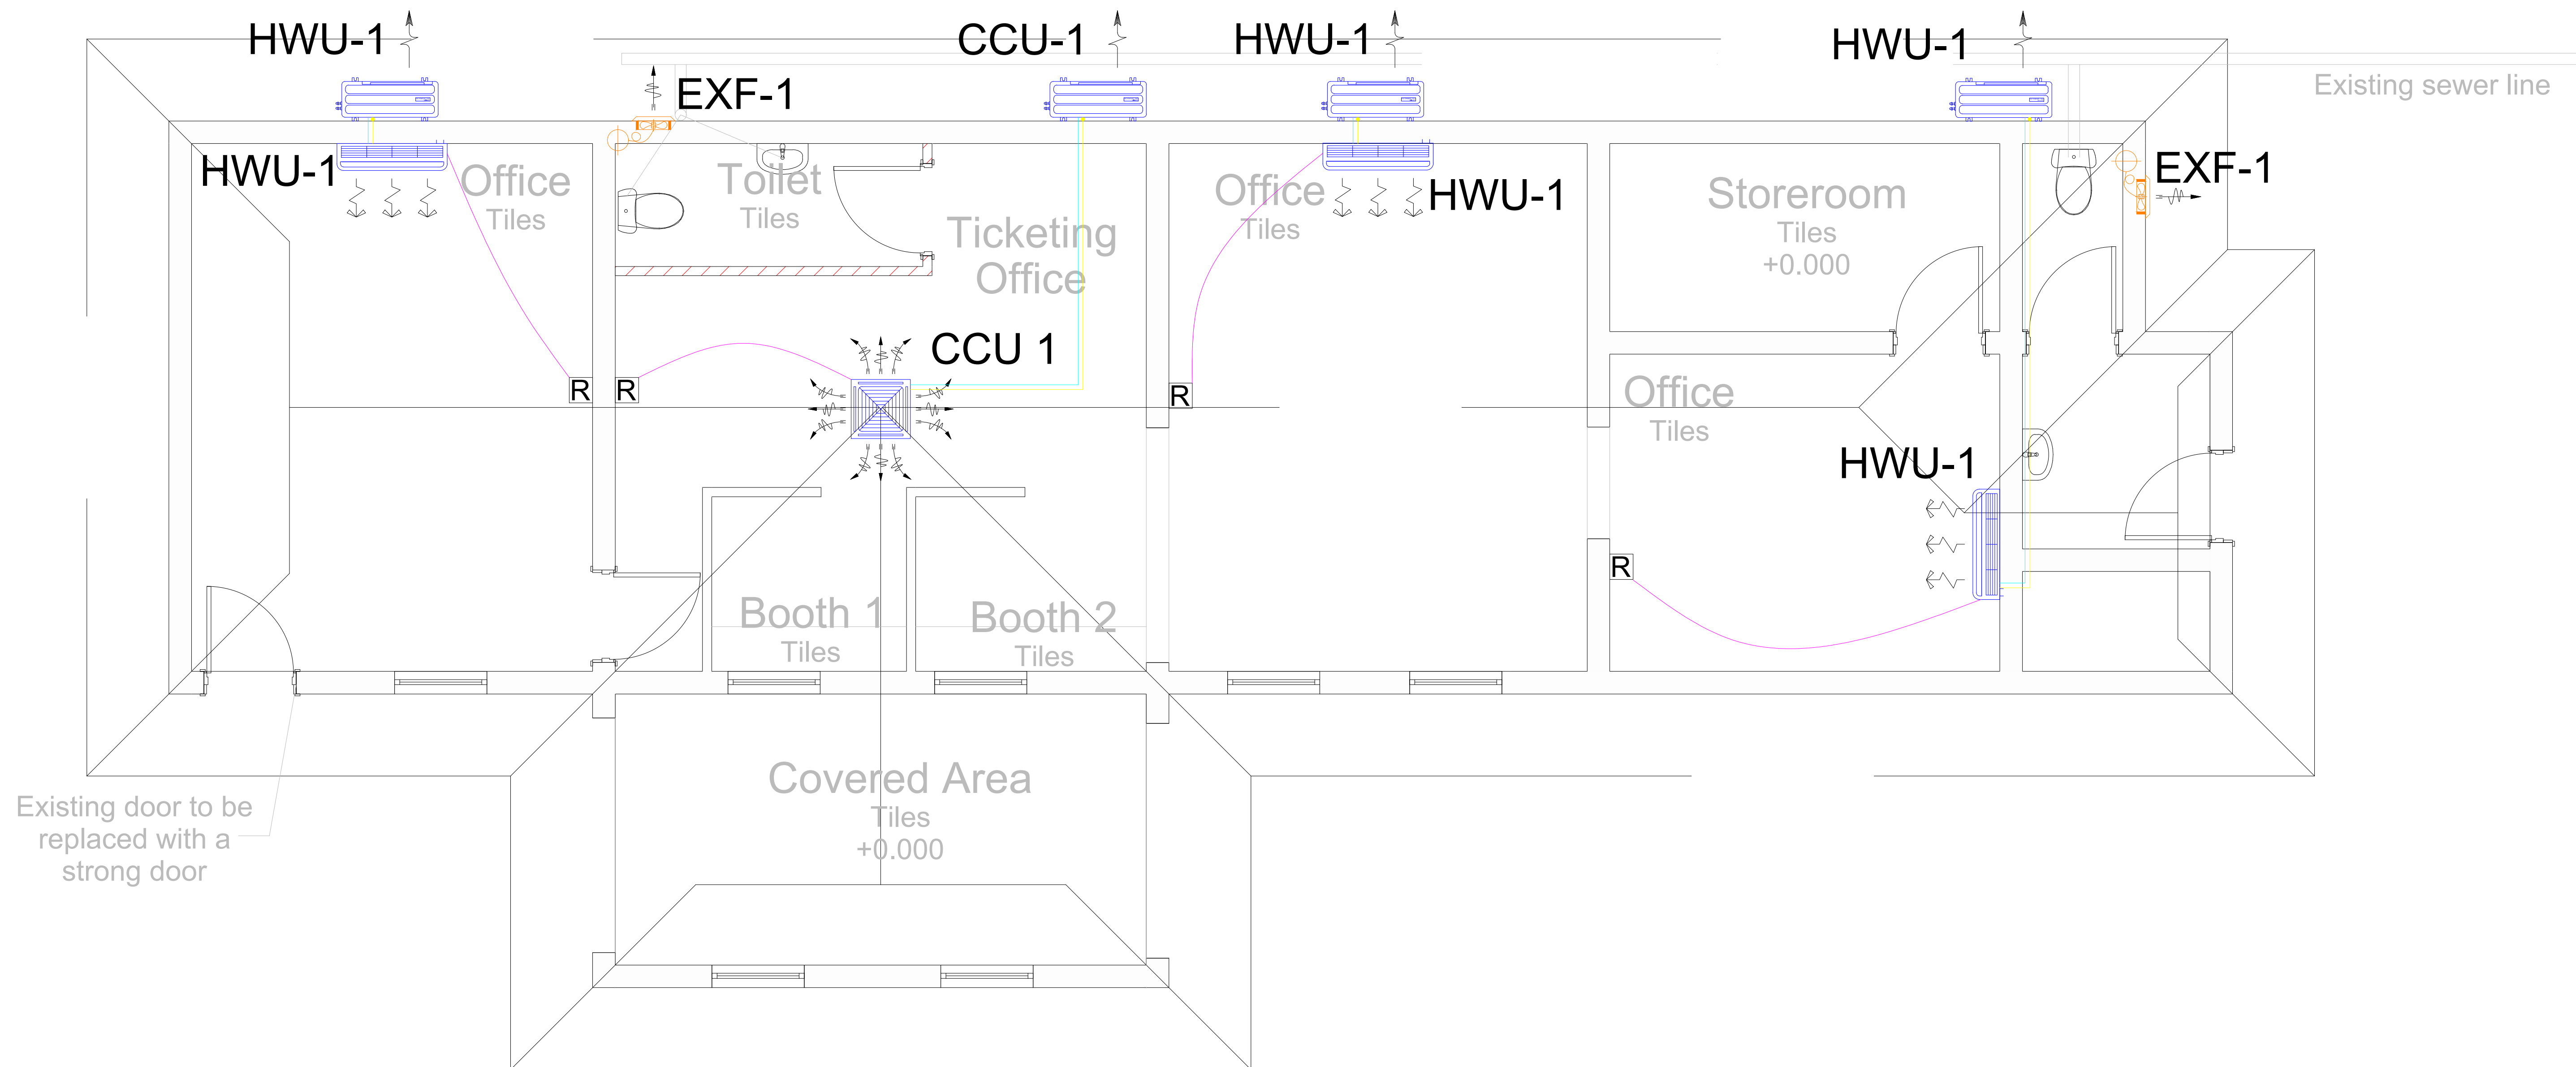

| LEGEND        |             |                                                    |          |                                         |          |              |                |
|---------------|-------------|----------------------------------------------------|----------|-----------------------------------------|----------|--------------|----------------|
| Reference     | Description | Caacity                                            | Air Flow | Equipment                               | Quantity | Power Supply |                |
|               |             |                                                    |          |                                         |          | kW           | Ph / V / Hz    |
| Ticket Office | CCU-1       | Cooling Capacity: 3.5kW<br>Heating Capacity: 4.0kW | -        | Outdoor and Indoor Unit<br>Fixed Remote | 1        | 1.80         | 1,2,220-240,50 |
| Office 1      | HWU-1       | Cooling Capacity: 3.5kW<br>Heating Capacity: 4.0kW | -        | Outdoor and Indoor Unit<br>Fixed Remote | 1        | 1.80         | 1,2,220-240,51 |
| Office 2      | HWU-1       | Cooling Capacity: 3.5kW<br>Heating Capacity: 4.0kW | -        | Outdoor and Indoor Unit<br>Fixed Remote | 1        | 1.80         | 1,2,220-240,51 |
| Office 3      | HWU-1       | Cooling Capacity: 3.5kW<br>Heating Capacity: 4.0kW | -        | Outdoor and Indoor Unit<br>Fixed Remote | 1        | 1.80         | 1,2,220-240,51 |
| Ablutions     | EXF-1       | 25L/s @ 100Pa                                      | 25 L/s   | Inline Extraction Fan                   | 2        | 0.25         | 1,2,220-240,50 |

|                    |                |  |  |           |     |     |             |      |     |     |
|--------------------|----------------|--|--|-----------|-----|-----|-------------|------|-----|-----|
|                    |                |  |  |           |     |     |             |      |     |     |
|                    |                |  |  |           |     |     |             |      |     |     |
|                    |                |  |  |           |     |     |             |      |     |     |
|                    |                |  |  |           |     |     |             |      |     |     |
| REV                | DRAWINGS TITLE |  |  | CHK       | APP | REV | DESCRIPTION | DATE | CHK | APP |
| REFERENCE DRAWINGS |                |  |  | REVISIONS |     |     |             |      |     |     |

PROFESSIONAL SERVICE PROVIDER

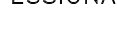 **AES**  
consulting

30 Long Reach Street  
Dorchester Heights  
East London  
5241  
Tel: 074 661 0248  
Fax: 086 218 8529  
email: [admin@aesconsulting.co.za](mailto:admin@aesconsulting.co.za)

|                | NAME        | PR. NUMBER | SIGNATURE     | DATE       |
|----------------|-------------|------------|---------------|------------|
| DESIGNED       | T. C. MANGO | 201021281  | <i>Blayne</i> | 17-03-2023 |
| DRAWN          | T. C. MANGO | 201051281  | <i>Blayne</i> | 17-03-2023 |
| CHECKED        | G. BHEMIE   |            |               | 20-03-2023 |
| PROJ. ENGINEER |             |            |               |            |
| PROJ. MANAGER  |             |            |               |            |
| APPROVED       |             |            |               |            |

| CLIENT APPROVAL  |         |           |      |
|------------------|---------|-----------|------|
| TITLE            | INITIAL | SIGNATURE | DATE |
| GENERAL MANAGER  |         |           |      |
| PROJECT MANAGER  |         |           |      |
| PROJECT ENGINEER |         |           |      |

CLIENT

 **prasa**  
PASSENGER RAIL AGENCY  
OF SOUTH AFRICA

8 Station St  
East London CBD  
East London  
5200  
Tel: 079 343 0765  
Fax:  
email: [lwando.kran@prasa.com](mailto:lwando.kran@prasa.com)

PROJECT / DRAWING TITLE

STATION DEVELOPMENT FOR  
SYDENHAM, PORT ELIZABETH

HEATING, VENTILATION AND  
AIR-CONDITIONING

|                                       |                  |
|---------------------------------------|------------------|
| SCALE:<br>NTS                         | SHT. No. 1 of 1  |
| CONTRACT No.<br>—                     | PROJECT No.<br>— |
| DRAWING No.<br>AES-PRASA-MEO1-SYD-001 |                  |

