

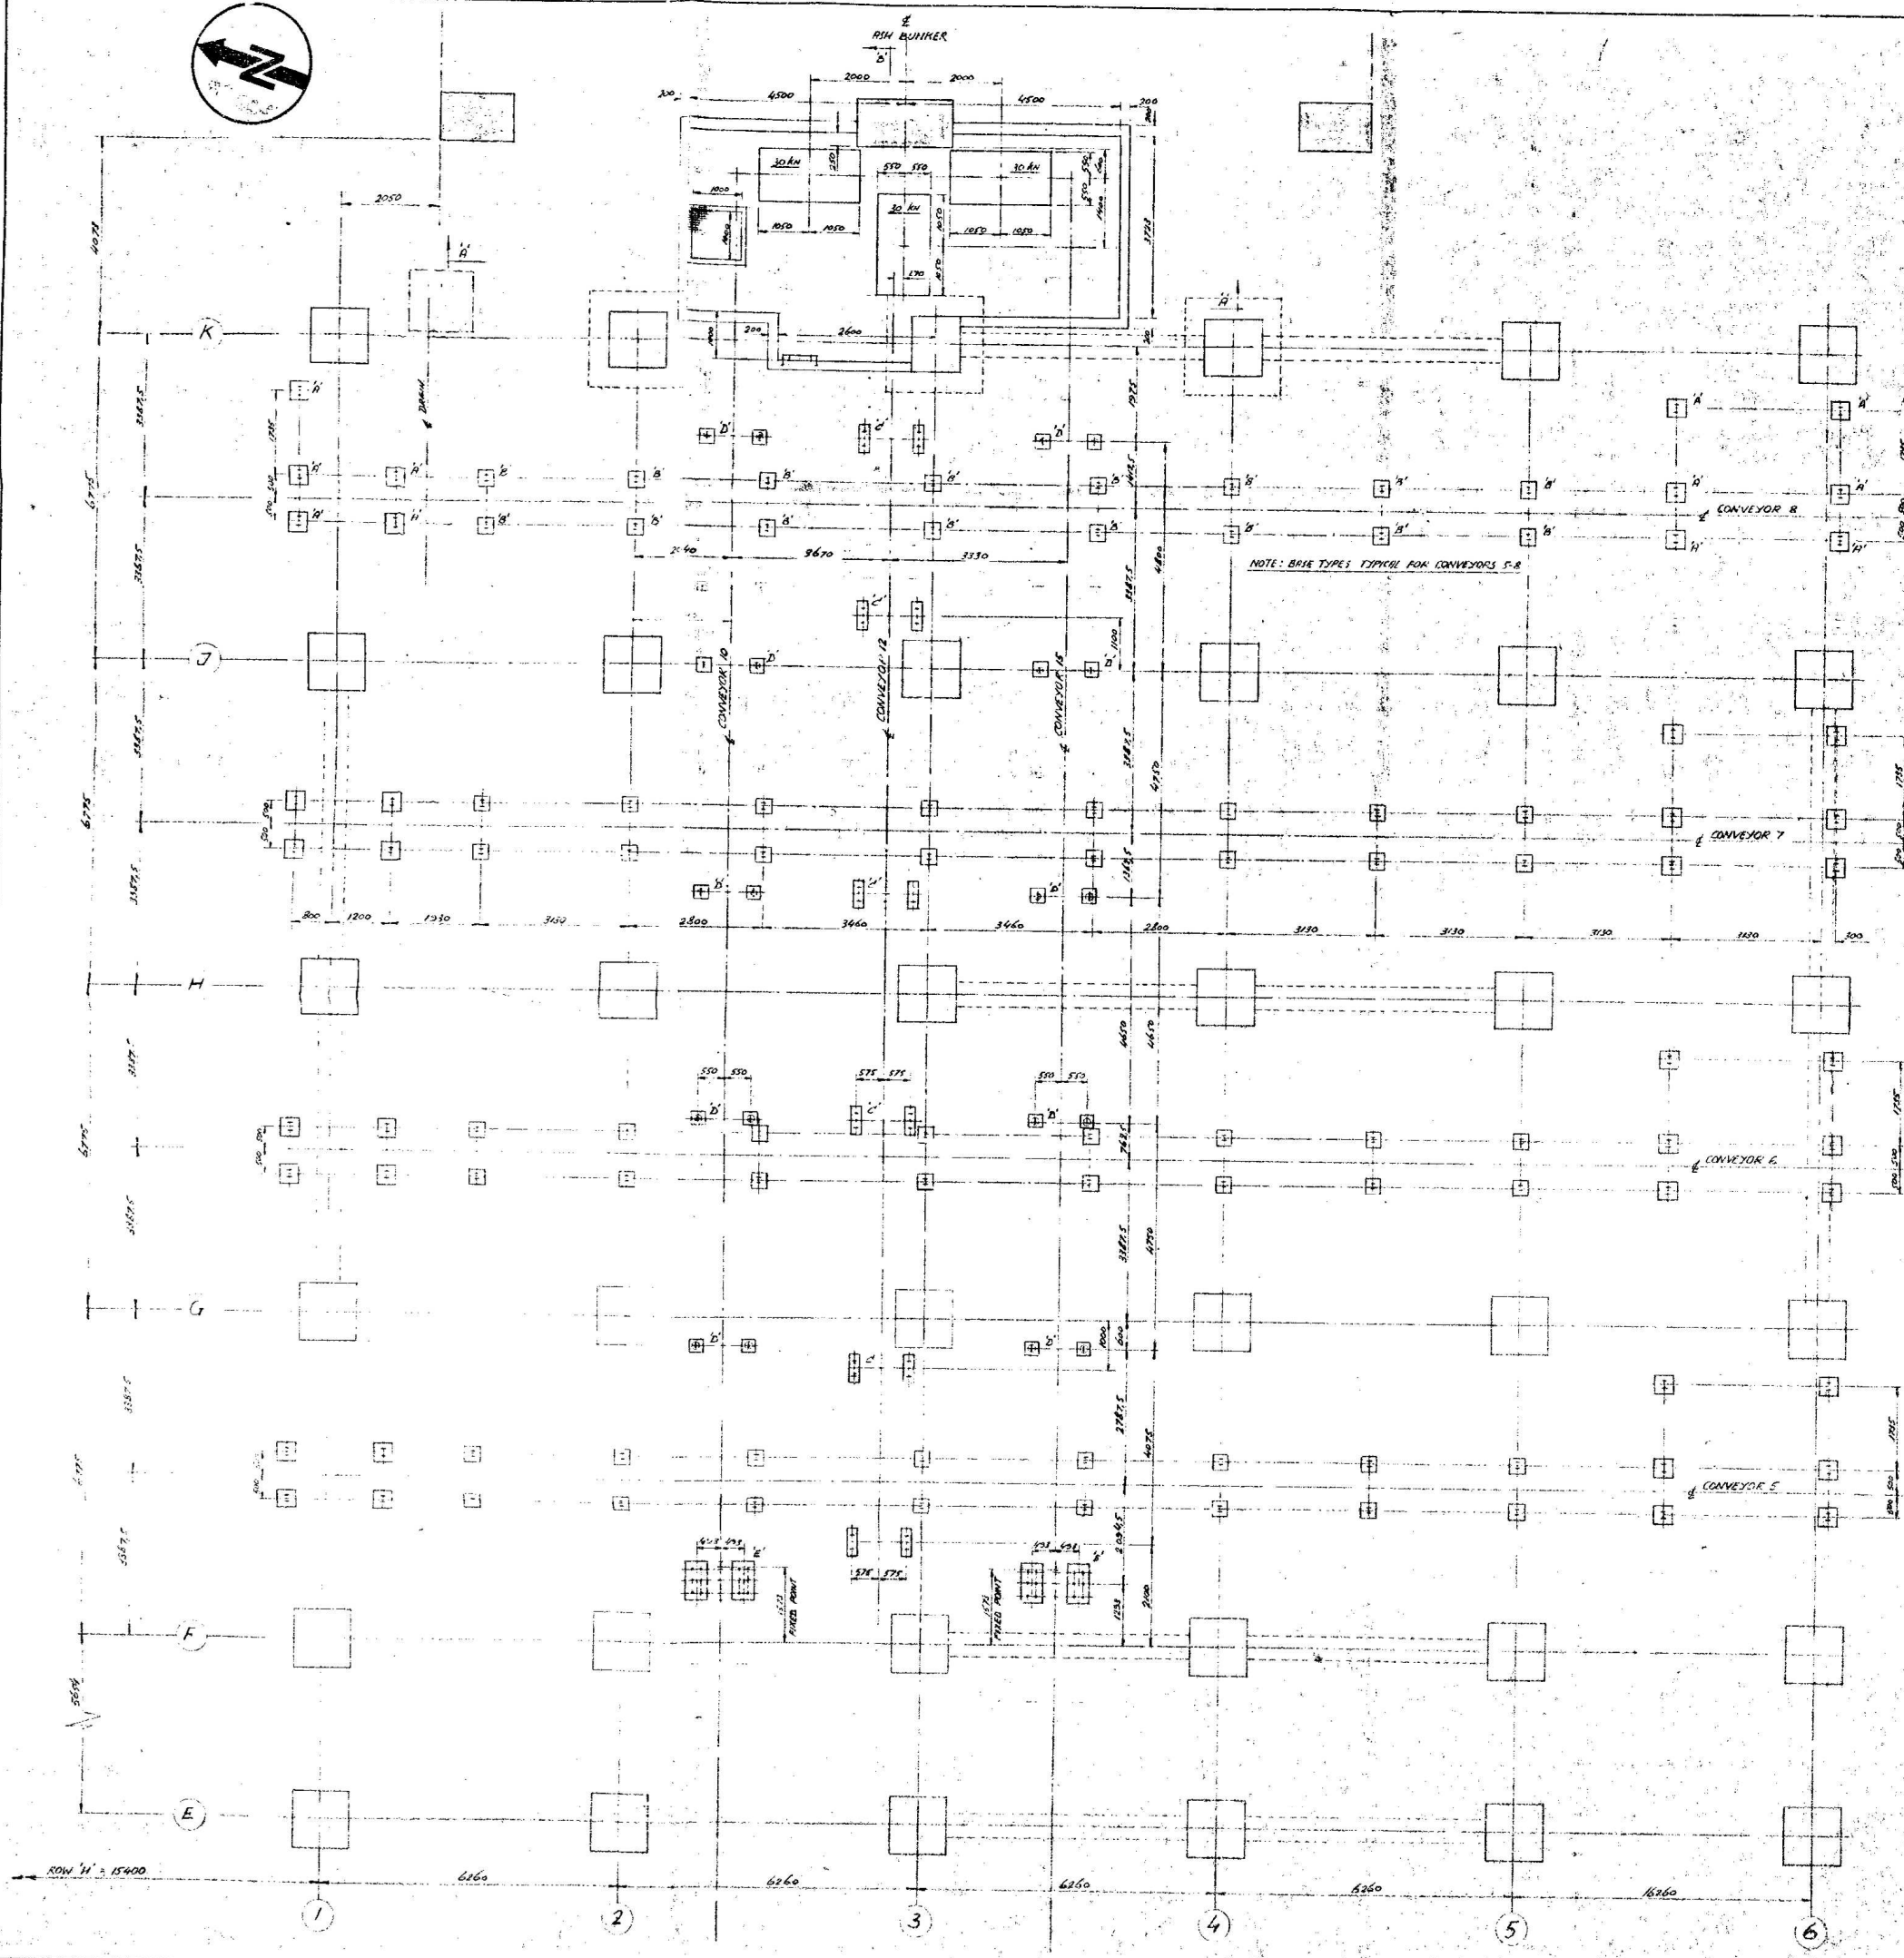


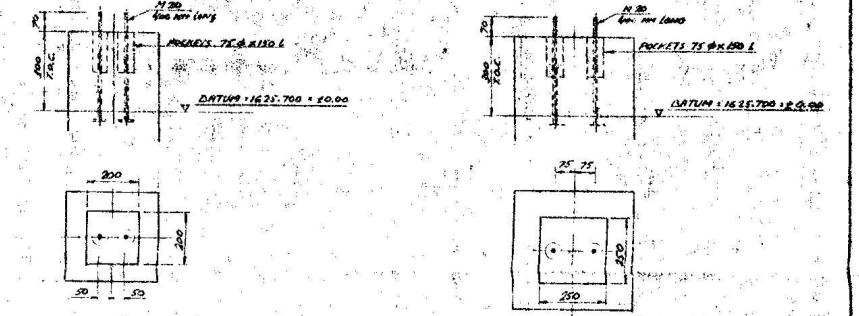

NOTE: BRIS TYPES TYPICAL FOR CONVEYORS 5-8

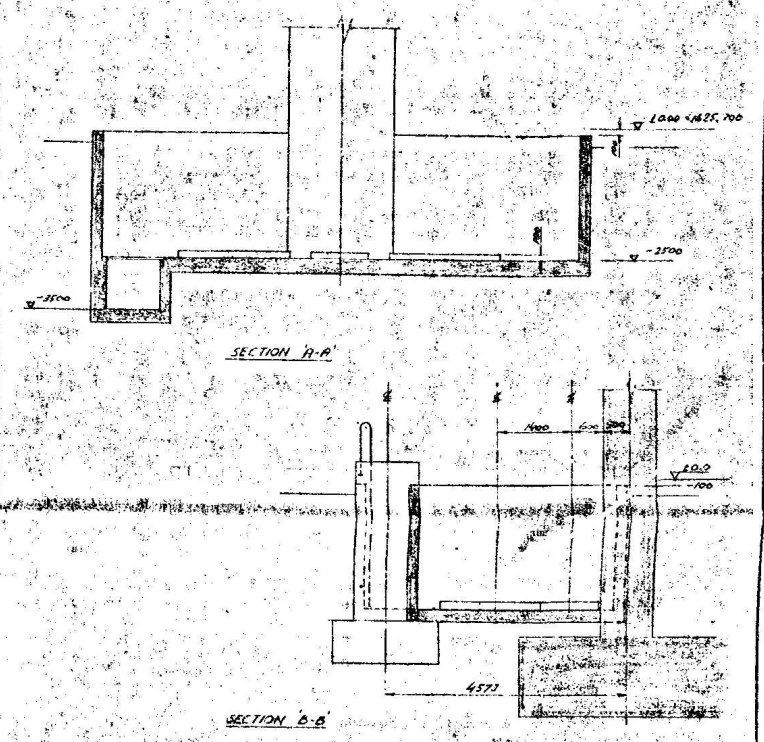




TYPICAL BRIS 'B'

TYPICAL BRIS 'A'

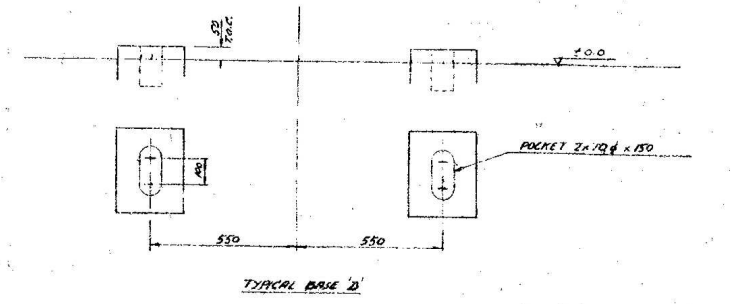

NOTE: THIS DRAWING IS APPROVED FOR CONSTRUCTION OF CONCRETE BRIS, BUT IT WILL BE REDRAWN, AFTER FINAL CHECK BY STRUCTURAL ENGINEERS FOR BRIS POSITIONS.

CSH D 21
06/7777

ESCOM-TUTUKA JOB NO: OPT 1468

DUST HANDLING PLANT - ARRANGEMENT & DETAILS OF CONVEYORS CIVIL SUPPORTS SHEET 1

