
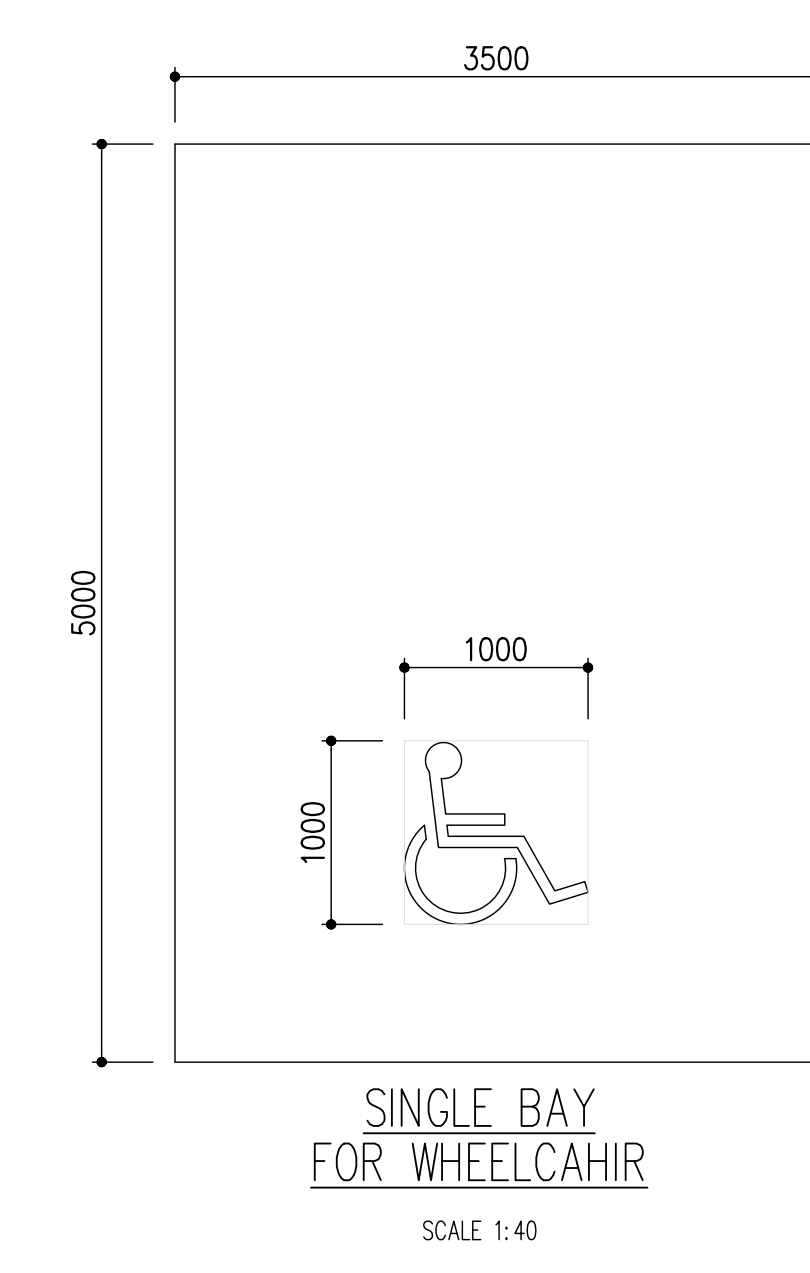
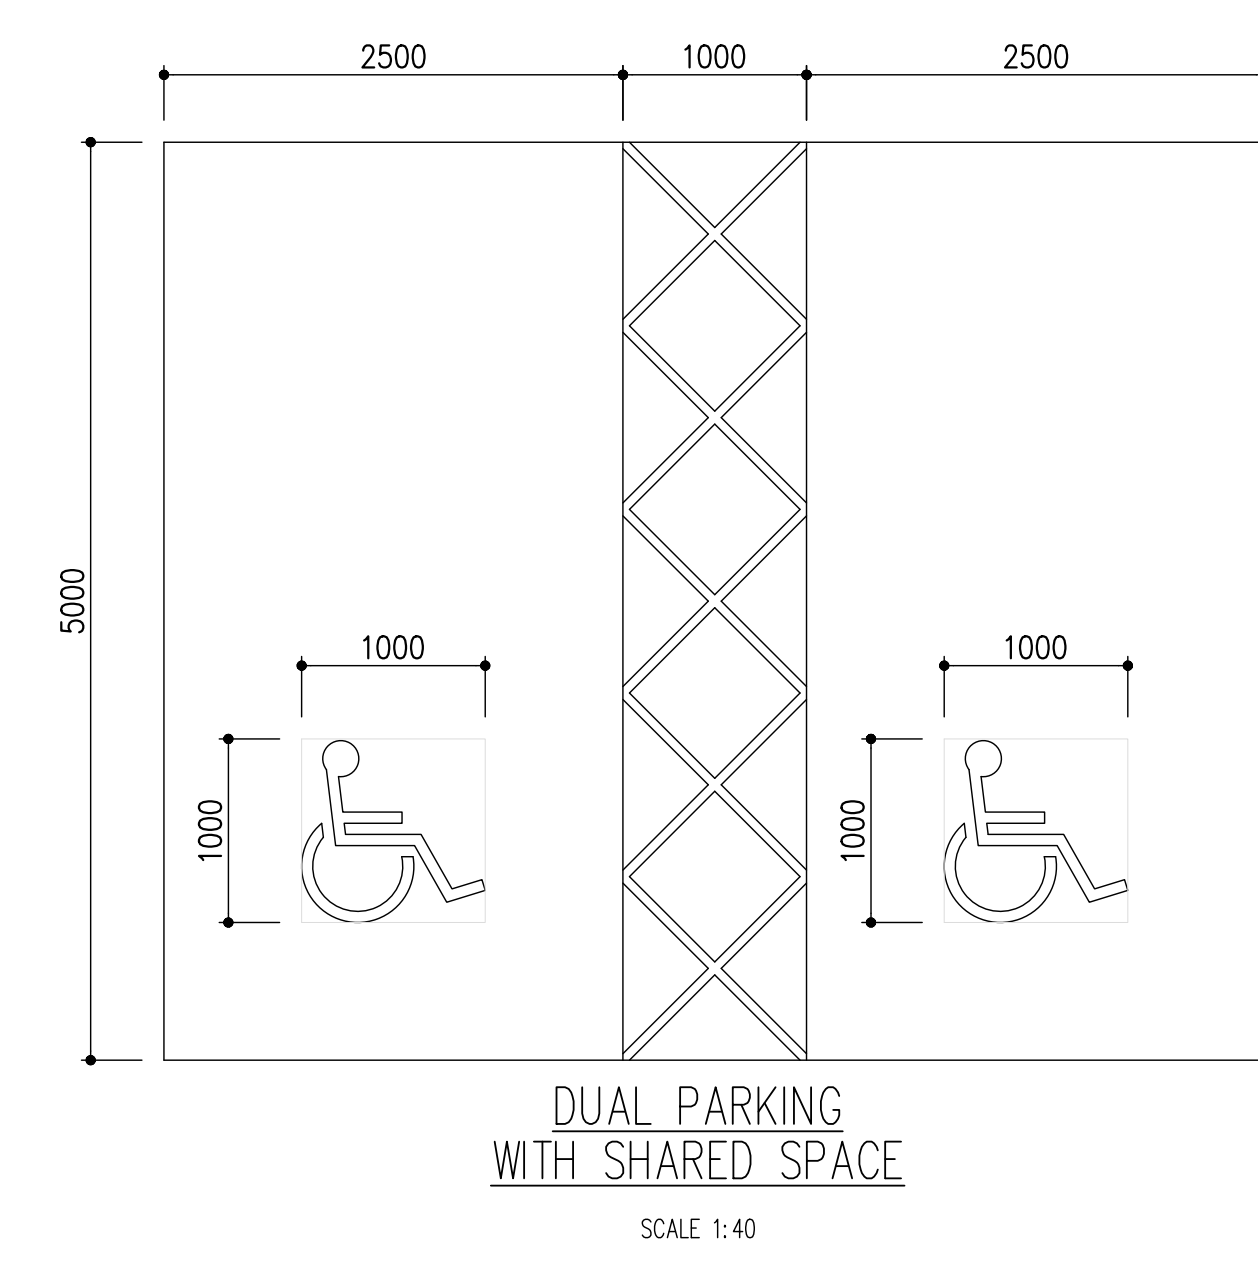
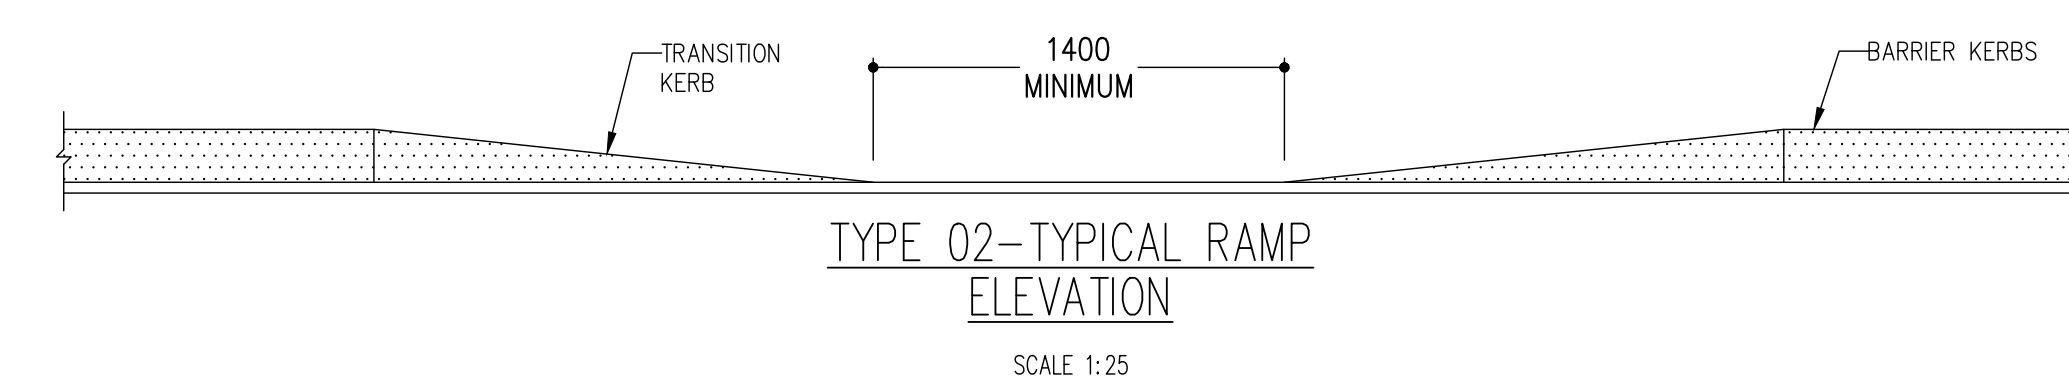
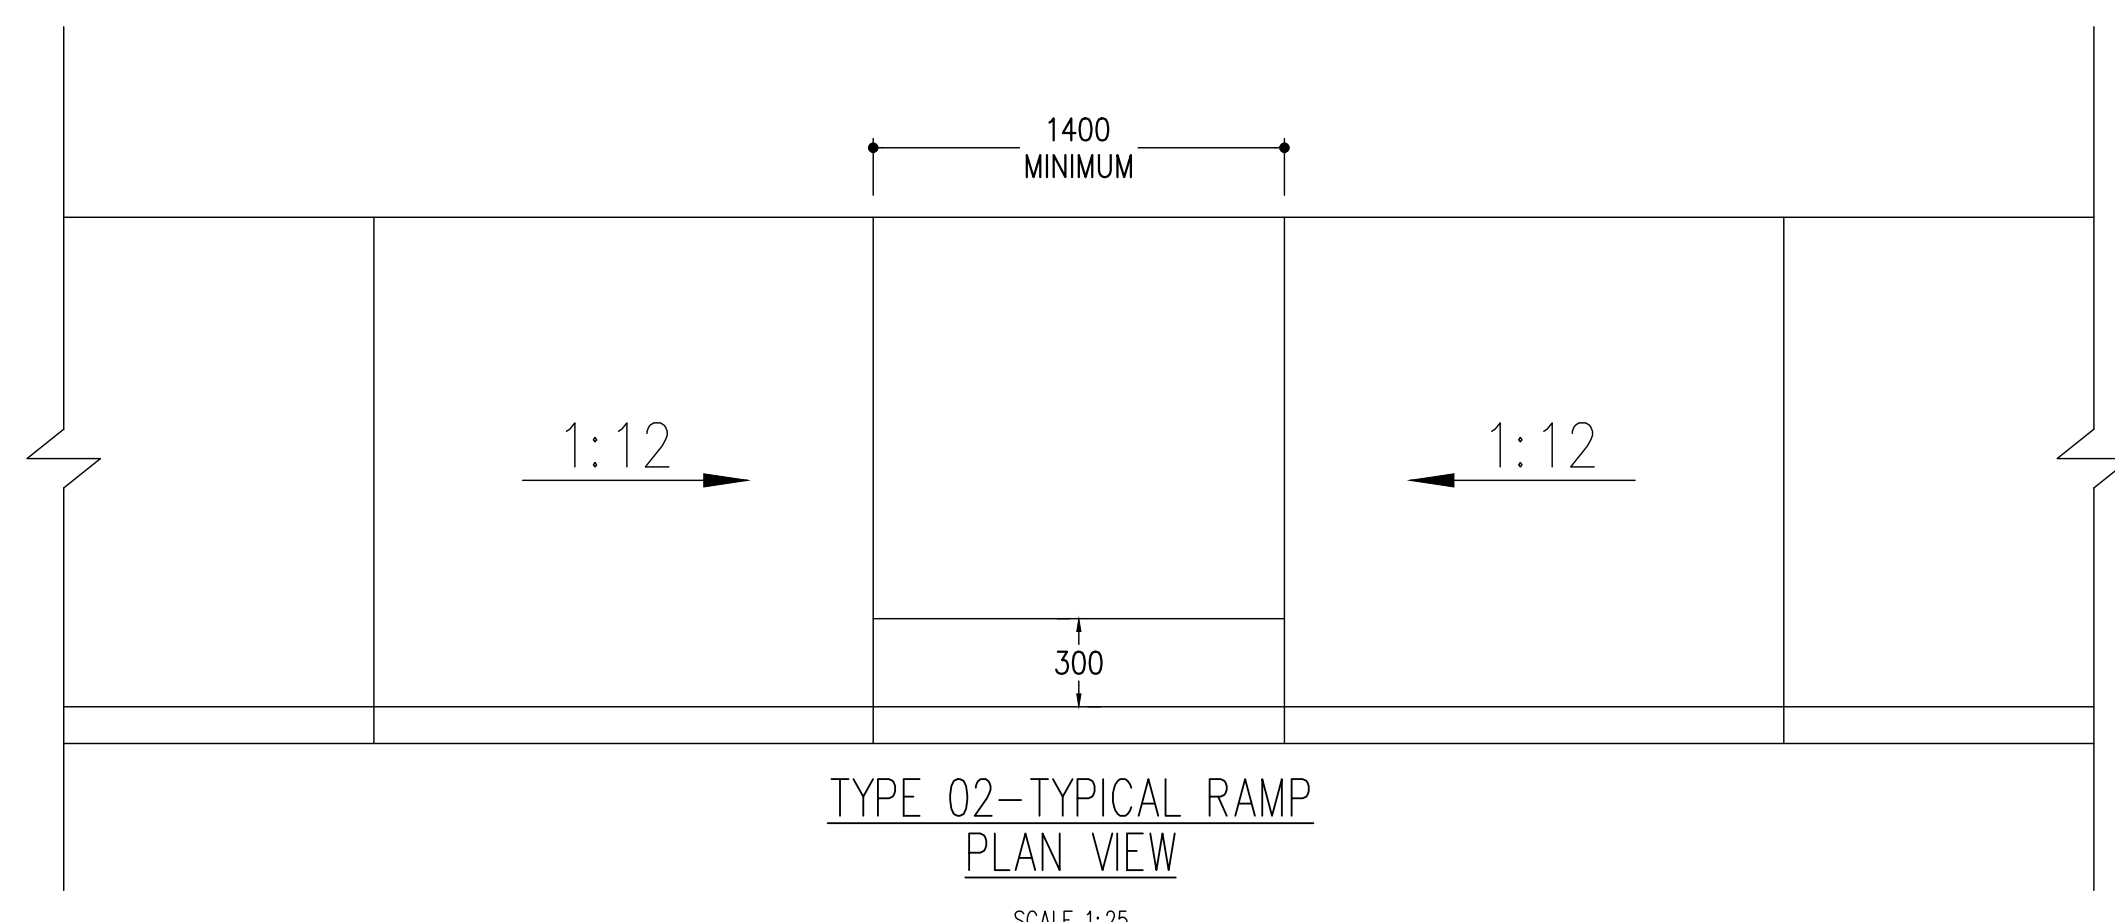
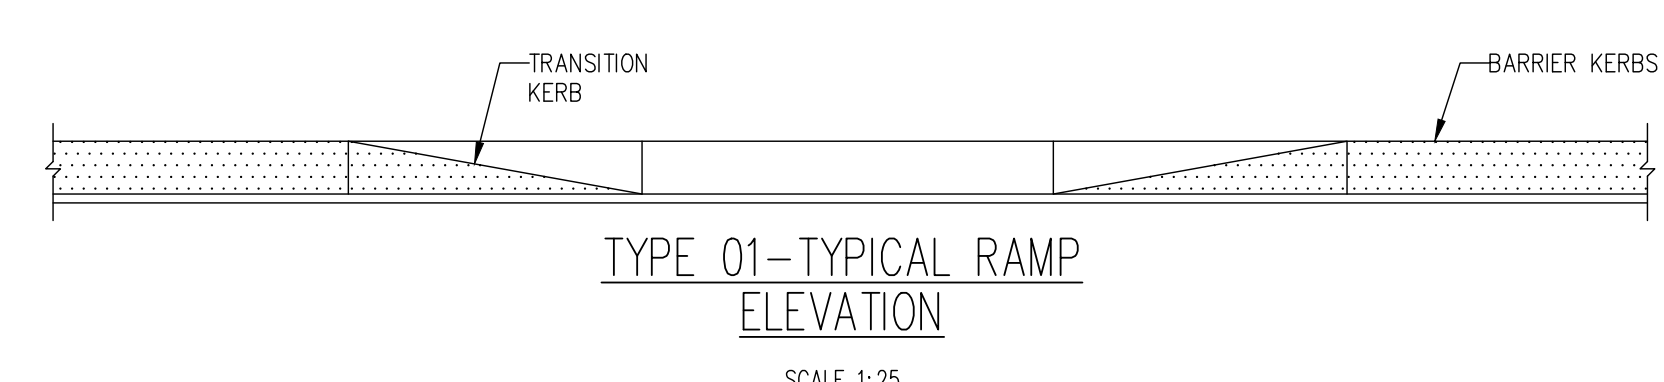
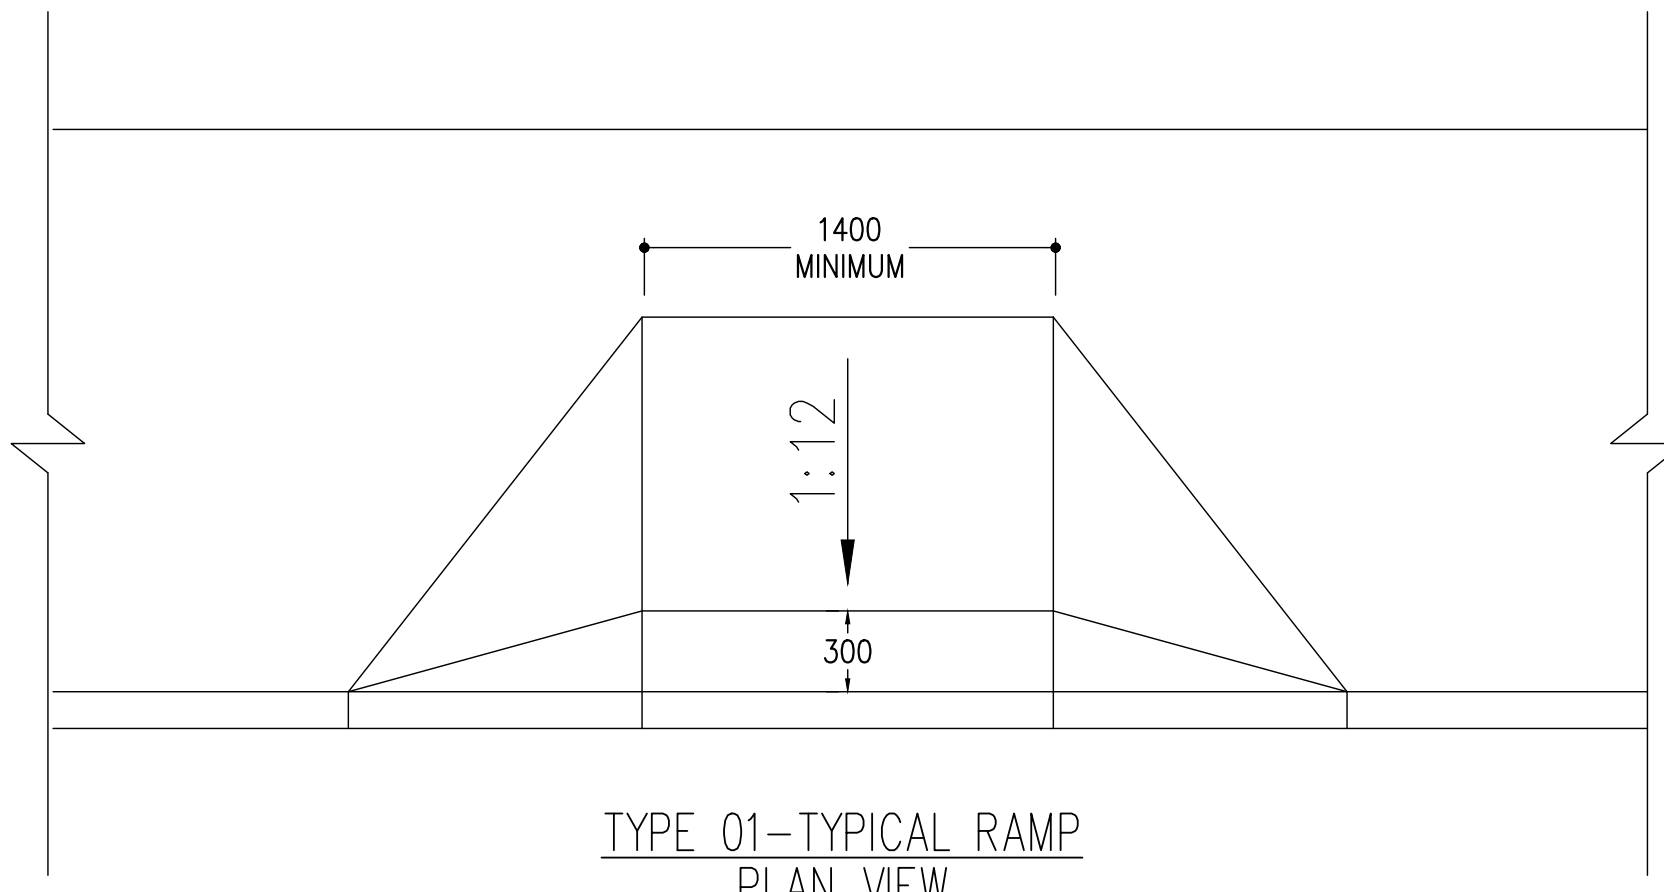


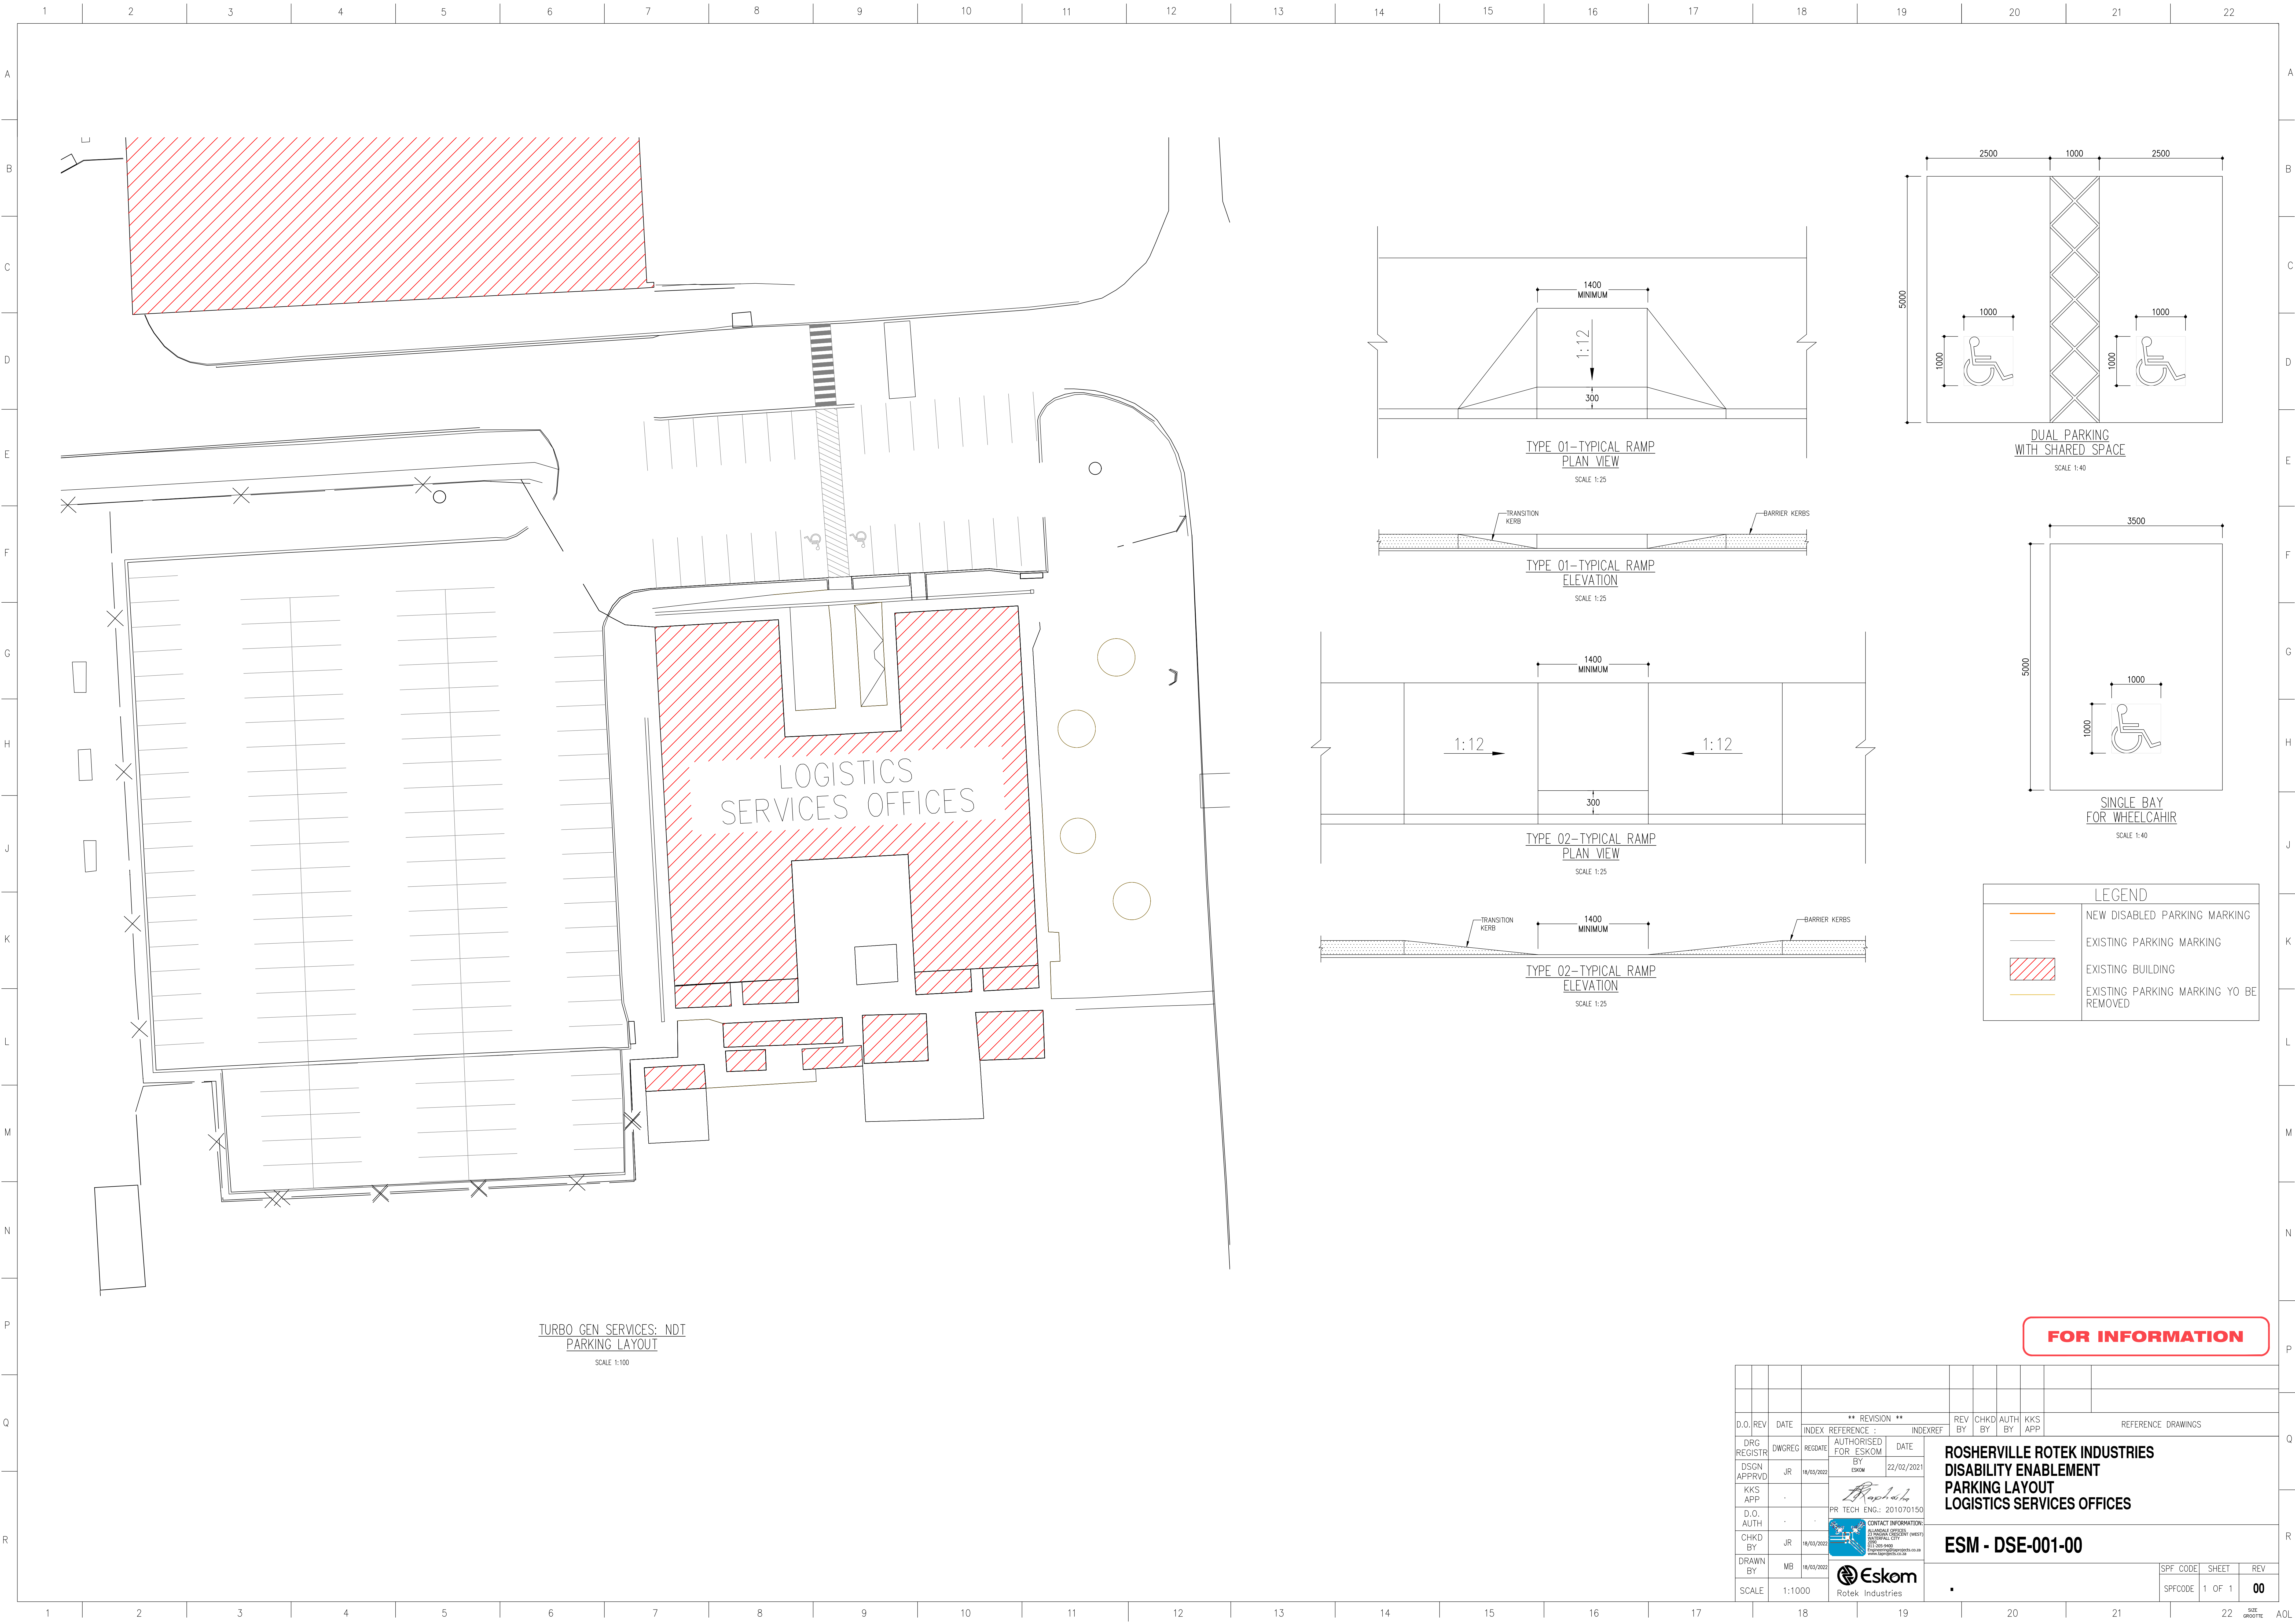

LEGEND	
	NEW DISABLED PARKING MARKING
	EXISTING PARKING MARKING
	EXISTING BUILDING
	EXISTING PARKING MARKING TO BE REMOVED

FOR INFORMATION

D.O.		REV	DATE	** REVISION **						REV	CHKD	AUTH	KKS	REFERENCE DRAWINGS					
				INDEX		REFERENCE :		INDEX		REF	BY	BY	BY	APP					
DRG		DWG		REG	AUTHORISED FOR ESKOM		DATE		ROSHERVEILLE ROTEK INDUSTRIES DISABILITY ENABLEMENT PARKING LAYOUT LOGISTICS SERVICES OFFICES										
DSGN		APPRVD		JR	BY ESKOM		22/02/2021												
KKS		APP																	
D.O.		AUTH																	
CHKD		BY		JR	18/03/2021														
DRAWN		BY		MB	18/03/2021				ESM - DSE-001-00										
SCALE		1:1000																	
								SPF CODE SHEET REV SPFCODE 1 OF 1 00											
								18 19 20 21 22 SIZE GROUP											
								18 19 20 21 22 SIZE GROUP											