



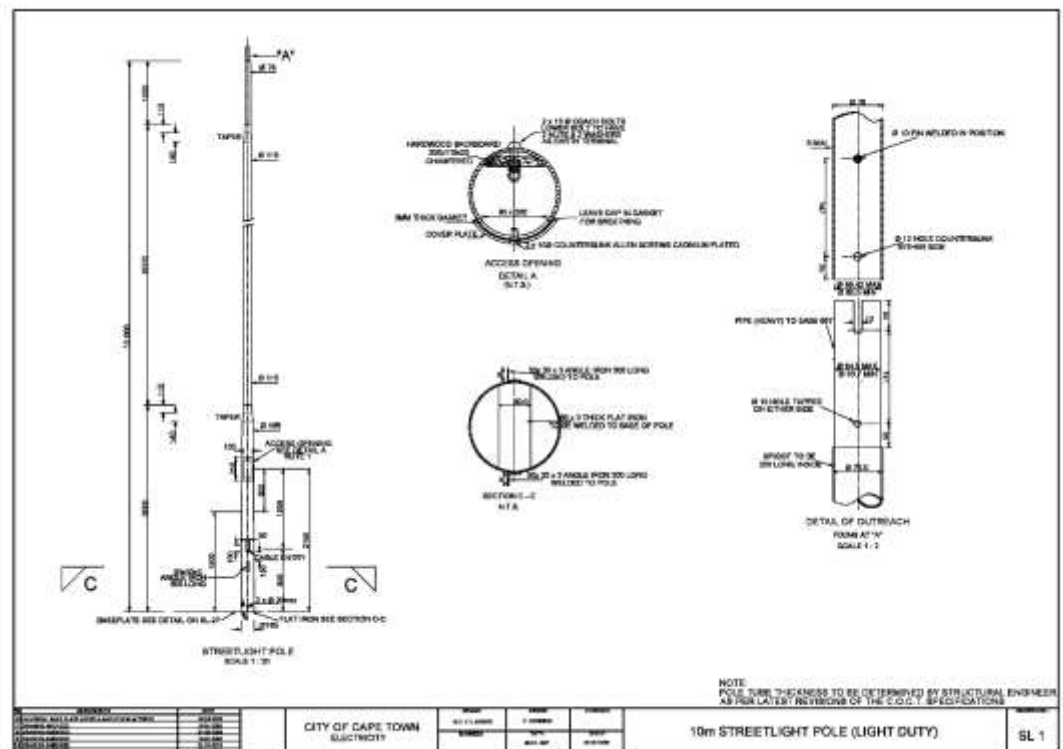
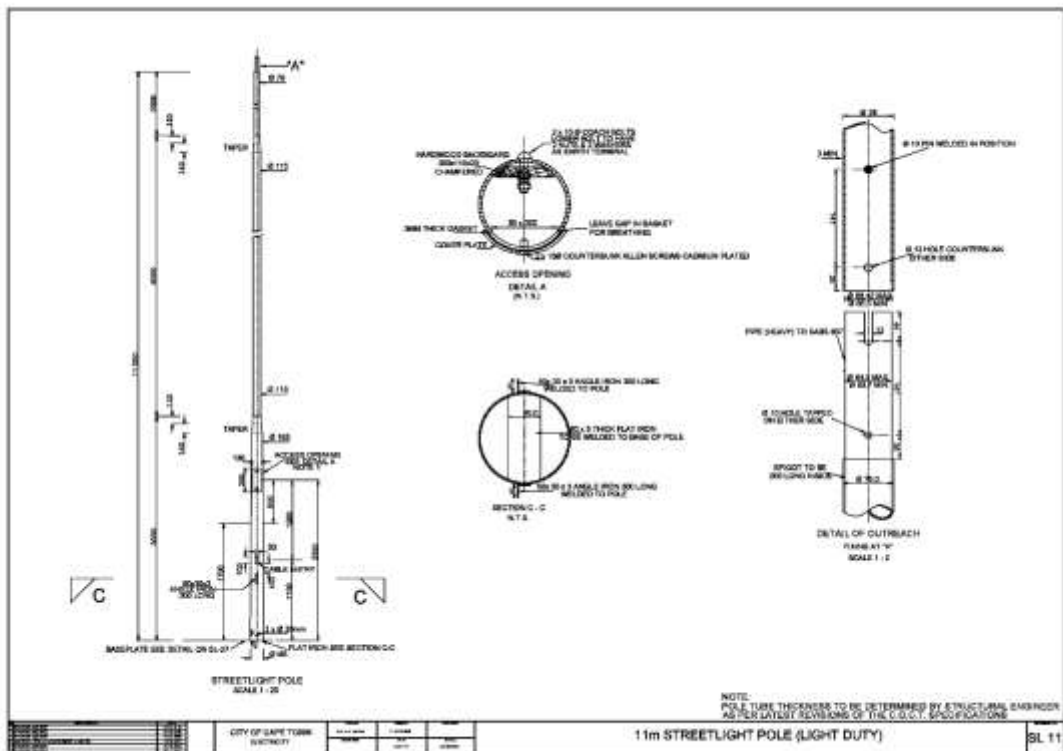
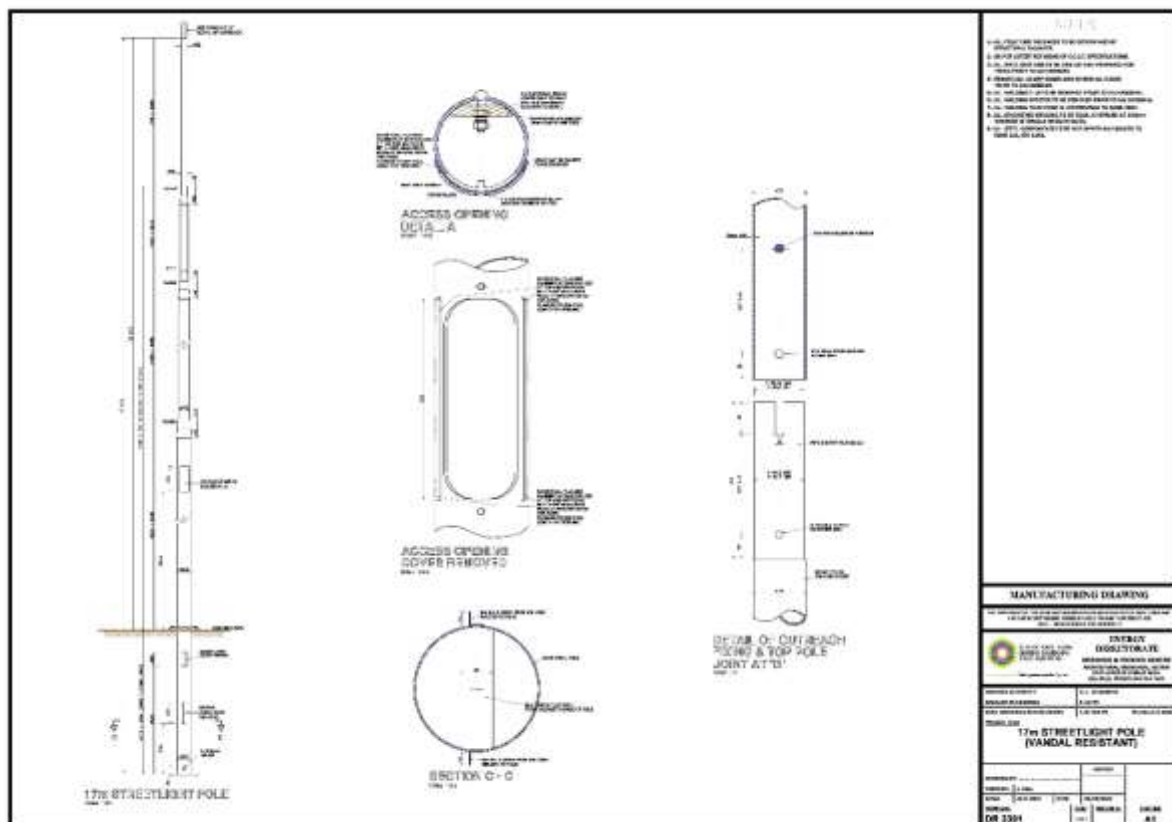


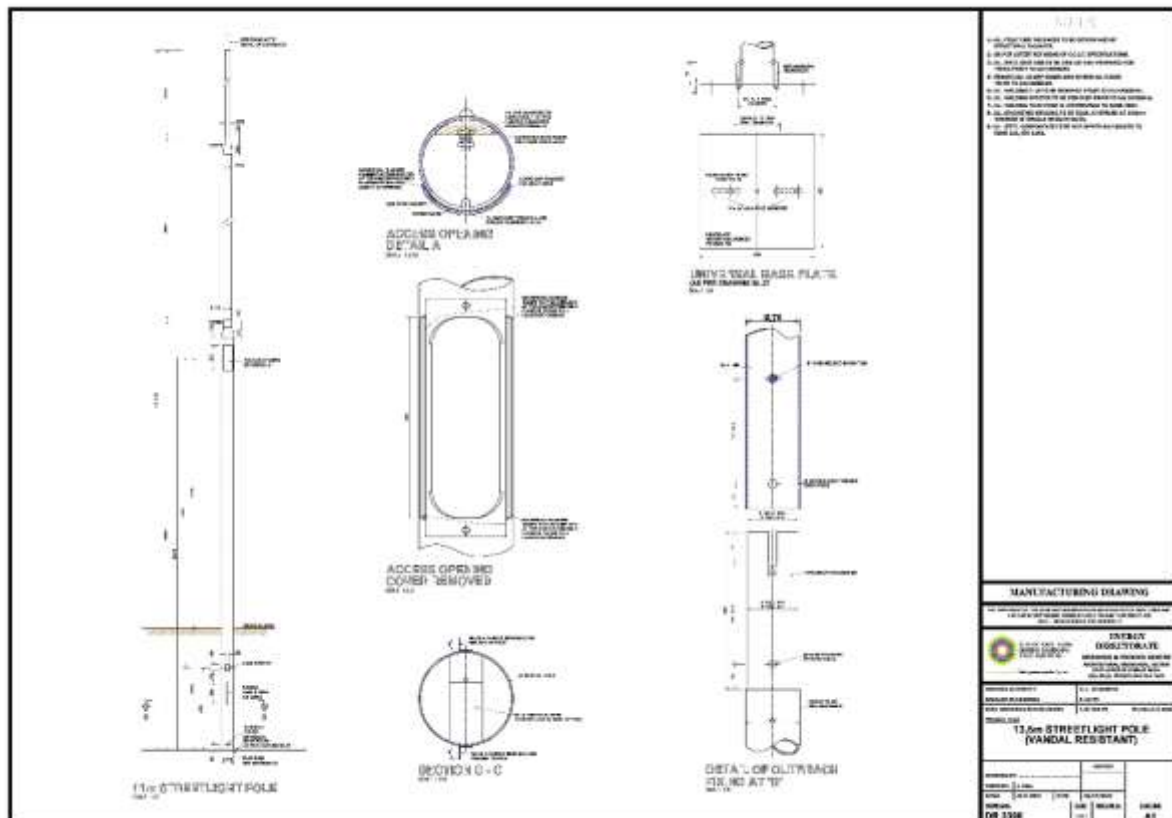

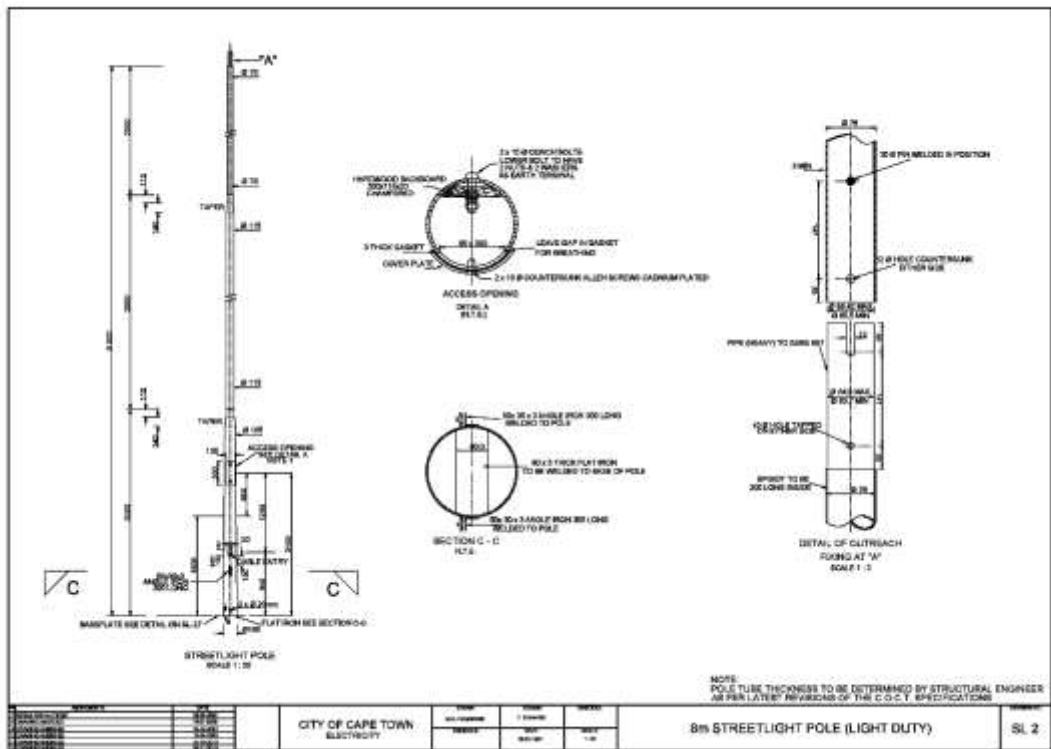

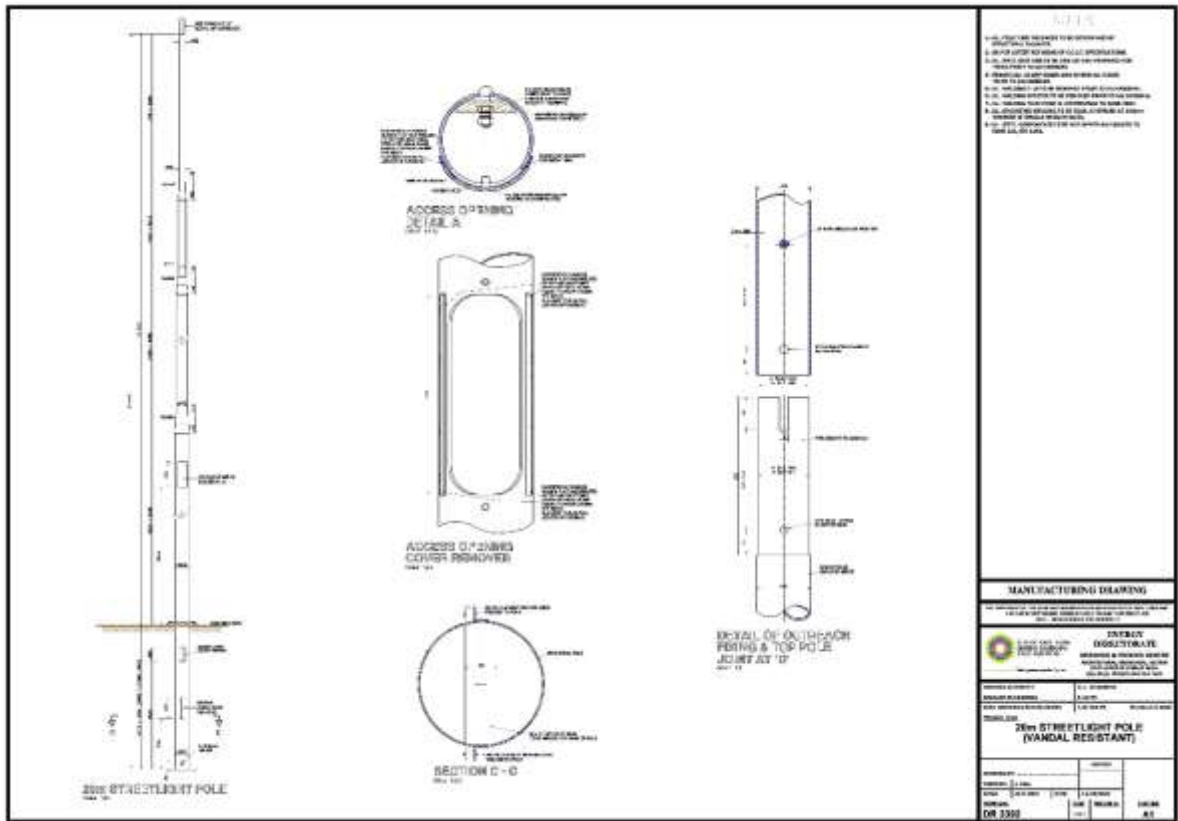

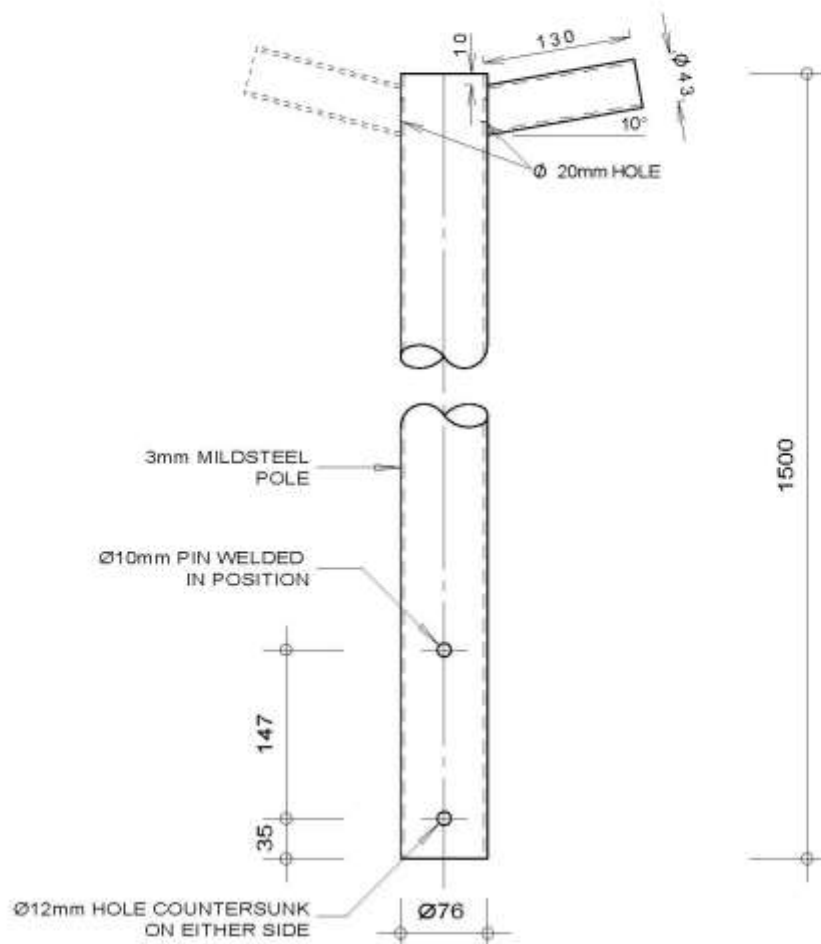


ELEVATION ON ADAPTOR

NOTE:
ALL DIMENSIONS IN MILLIMETRE

No	AMENDMENTS	DATE	 CITY OF CAPE TOWN ELECTRICITY SERVICES			
3	DRAWING AMENDED	12/04/2006				
LONG SIDE ENTRY LUMINAIRE ADAPTOR			DRAWN G WILLIAMS	DESIGN	CHECKED	DRAWING NO.
			ENGINEER	DATE 04-11-2004	SCALE 1:5	SL-29

TOP OF SPIGOT WELDED CLOSED
WITH 3mm STEEL PLATE

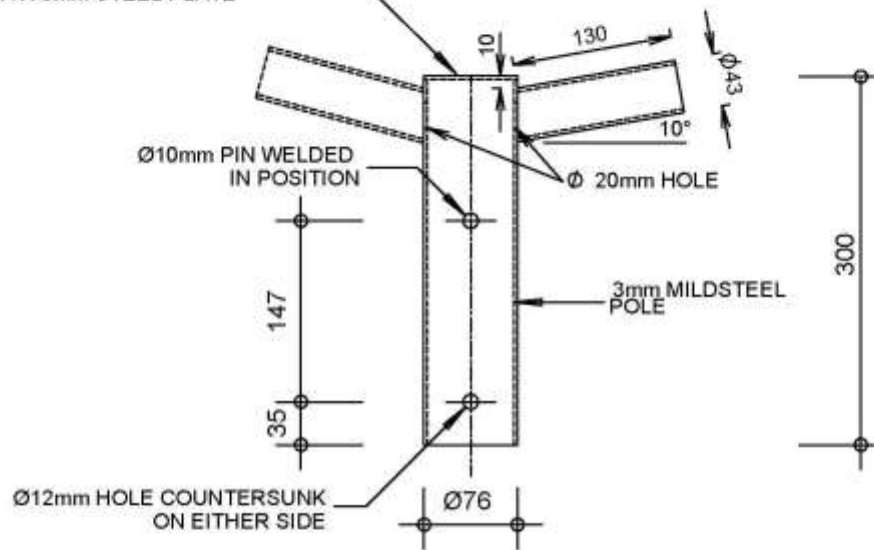

ELEVATION ON ADAPTOR

NOTE:

ALL DIMENSIONS IN MILLIMETRE

No	AMENDMENTS	DATE	 CITY OF CAPE TOWN ELECTRICITY GENERATION & DISTRIBUTION			
4	UPDATED	2021-09-14				
SHORT SIDE ENTRY LUMINAIRE ADAPTOR 10° RAKE ANGLE			DRAWN: G WILLIAMS	DESIGN:	CHECKED:	DRAWING NO.
			ENGINEER:	DATE: 04-11-2004	SCALE: 1: 5	SL-36

TOP OF SPIGOT WELDED CLOSED
WITH 3mm STEEL PLATE

Ø10mm PIN WELDED
IN POSITION

3mm MILDSTEEL
POLE


Ø12mm HOLE COUNTERSUNK
ON EITHER SIDE

ELEVATION ON ADAPTOR

NOTE:

ALL DIMENSIONS IN MILLIMETRE

No	AMENDMENTS	DATE	 CITY OF CAPE TOWN ELECTRICITY GENERATION & DISTRIBUTION			
1	UPDATED	2021-09-14				
SHORT SIDE ENTRY LUMINAIRE ADAPTOR 0° RAKE ANGLE			DRAWN: DANTHONY	DESIGN:	CHECKED:	DRAWING NO:
			ENGINEER:	DATE: 14-11-2016	SCALE: 1: 5	SL-52


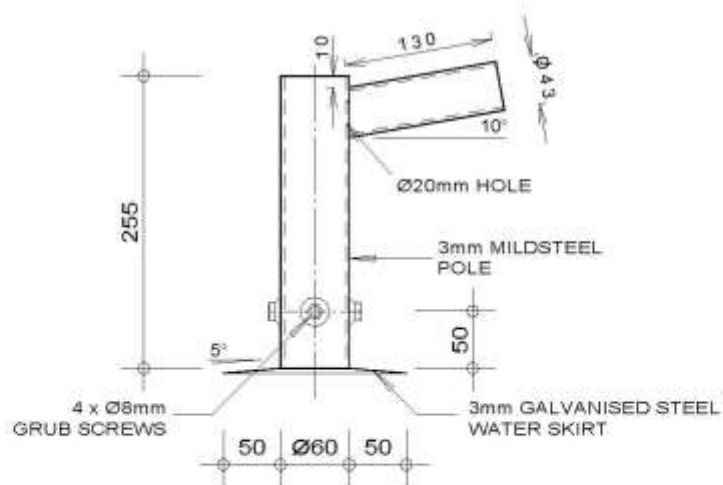


ELEVATION ON ADAPTOR

NOTE:

ALL DIMENSIONS IN MILLIMETRE


No	AMENDMENTS	DATE	 CITY OF CAPE TOWN ELECTRICITY SERVICES			
1						
SHORT SIDE ENTRY LUMINAIRE ADAPTOR FOR CONCRETE POLE			DRAWN G WILLIAMS	DESIGN	CHECKED	DRAWING NO:
			ENGINEER	DATE 25-04-2008	SCALE 1: 5	SL-38

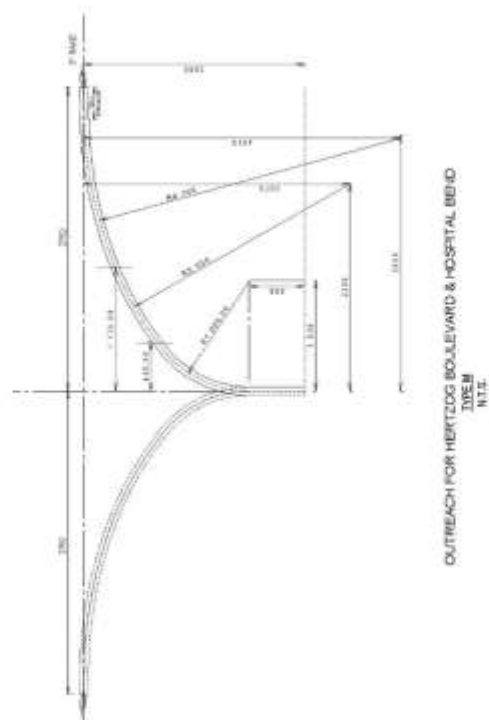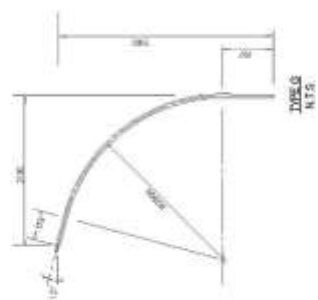




OUTREACH FOR HEITZOG BOULEVARD & HOSPITAL BLVD

LOG NO.
TYPE IN
N.T.S.

[illegible]

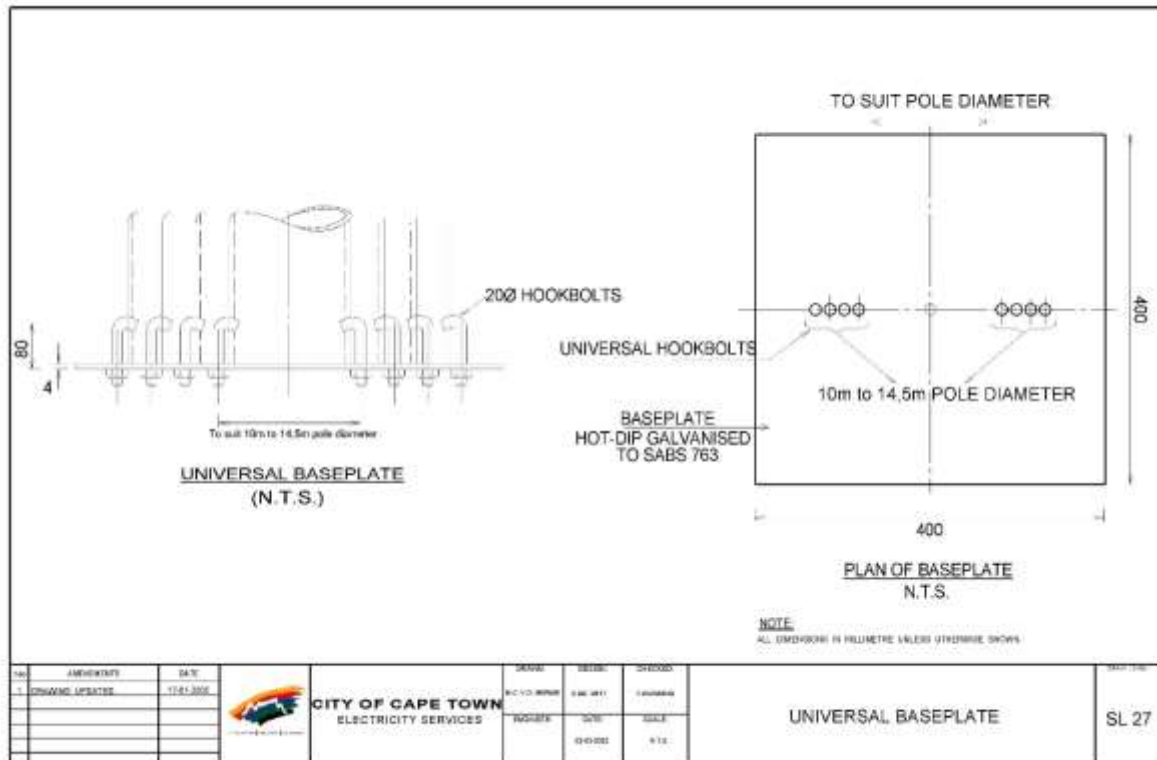

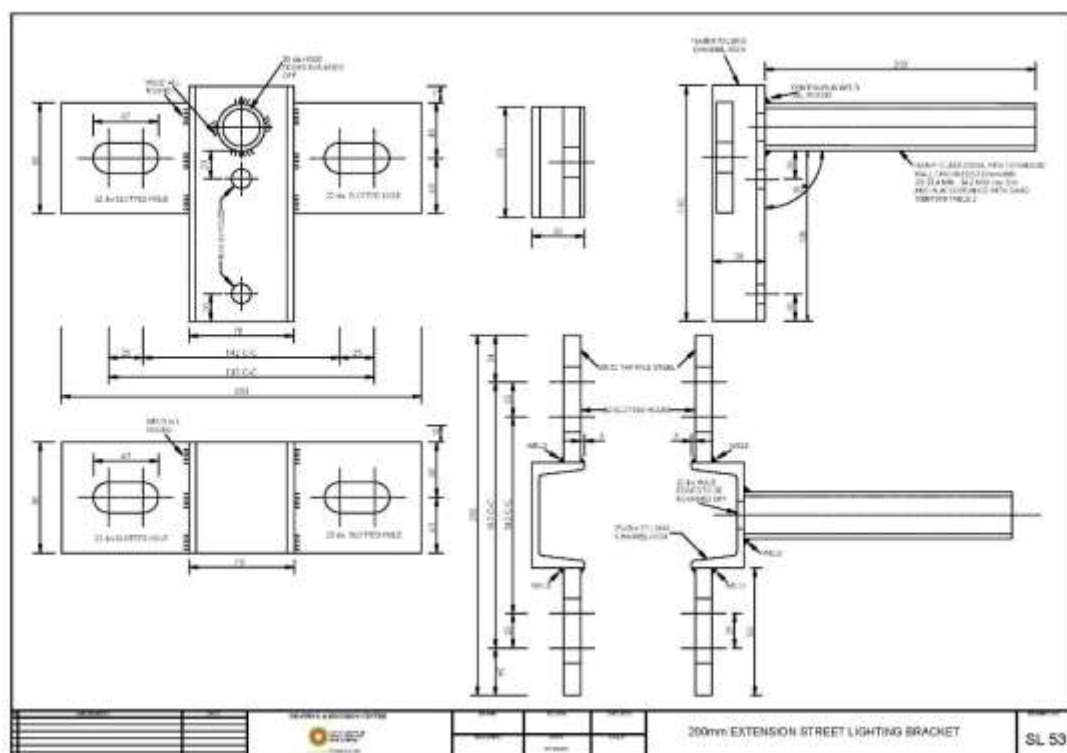


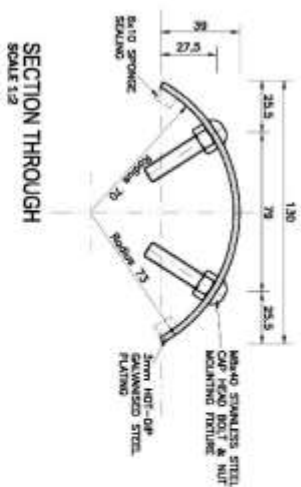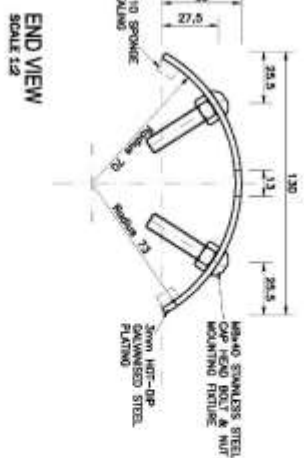


NOTE:-
1- WORDING ON PLATE TO BE STAMPED INTO
COVER PRIOR TO GALVANISING.
2- COVER TO BE HOT-DIP GALVANISED
TO SANS 121/ISO1461

STEEL POLE ACCESS COVER


 CITY OF CAPE TOWN DIVISION OF MUNICIPAL ENGINEERING STANDARDS		CAPE TOWN ELECTRICITY DRAWING & RECORD CENTRE	
DIRECTOR: ELECTRICITY		DR. L. REMONTE	
HEAD: ENGINEERING		M. J. HYDE	
MANAGER: DRAWING & RECORD CENTRE		A. M. VAN ZYL	
		PH (021) 444 8339	
STEEL POLE ACCESS COVER			
COMPILED:	A. HALL	DATE:	2014/07/15
DRAWN:	A. HALL	DATE:	2014/07/15
INCH:	S. KEMP		
1:2	SHEET SIZE:	A3	
DRAWING NO.	SHEET	REV. NO.	
SK 5233	1		

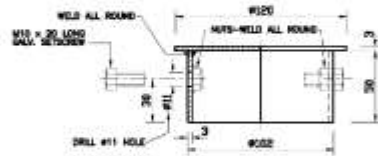

POLE CAP
SCALE: 1:10

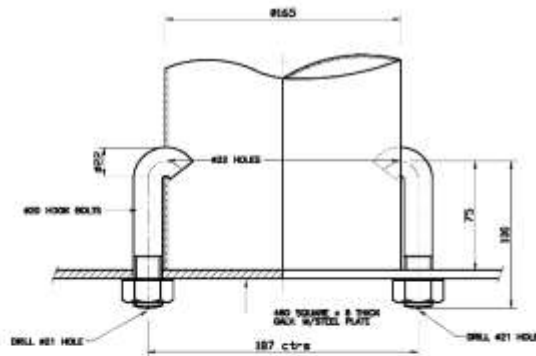


DETAIL OF BASEPLATE
SCALE: 1:5

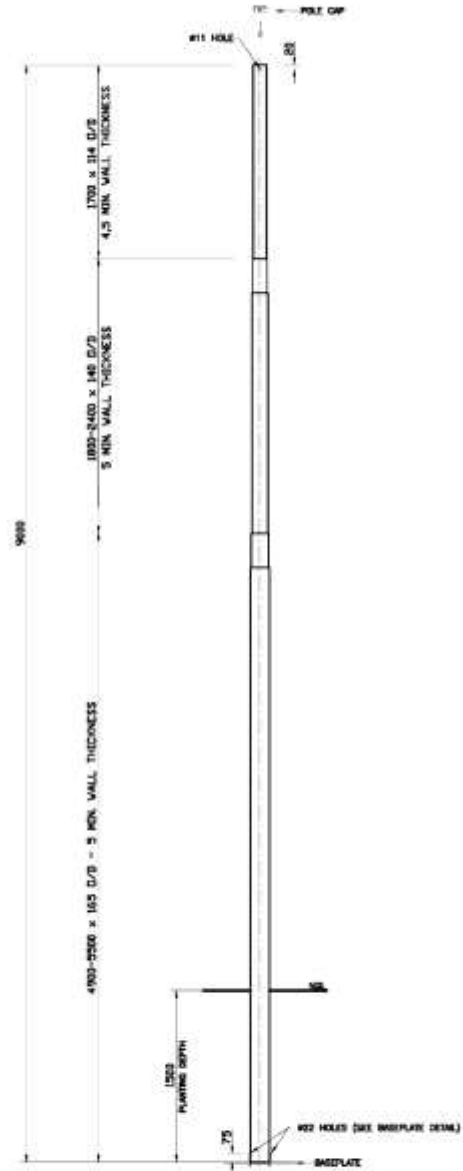


REV.5 POLE CAP DETAIL MODIFIED - 11.07.07
REV.4 DIMENSIONS/DETAILS CHANGED - 11.07.07
REV.3 DRAWING METRICATED - 06.01.00
REV.2 SHEET NO. ALTERED - 06.01.00
REV.1 SLEEVE REMOVED - 06.01.00

9m STEEL POLE, CAP & BASEPLATE

CITY OF CAPE TOWN ELECTRICITY DEPT.	DRAWN	A.L.B.	11.07.2007	SCALE:	REV
CHIEF DRAUGHTSMAN	COMPILED	A.L.B.	11.07.2007	1:25 / 1:2	5
C.E.E.	CHECKED			SK 2844	

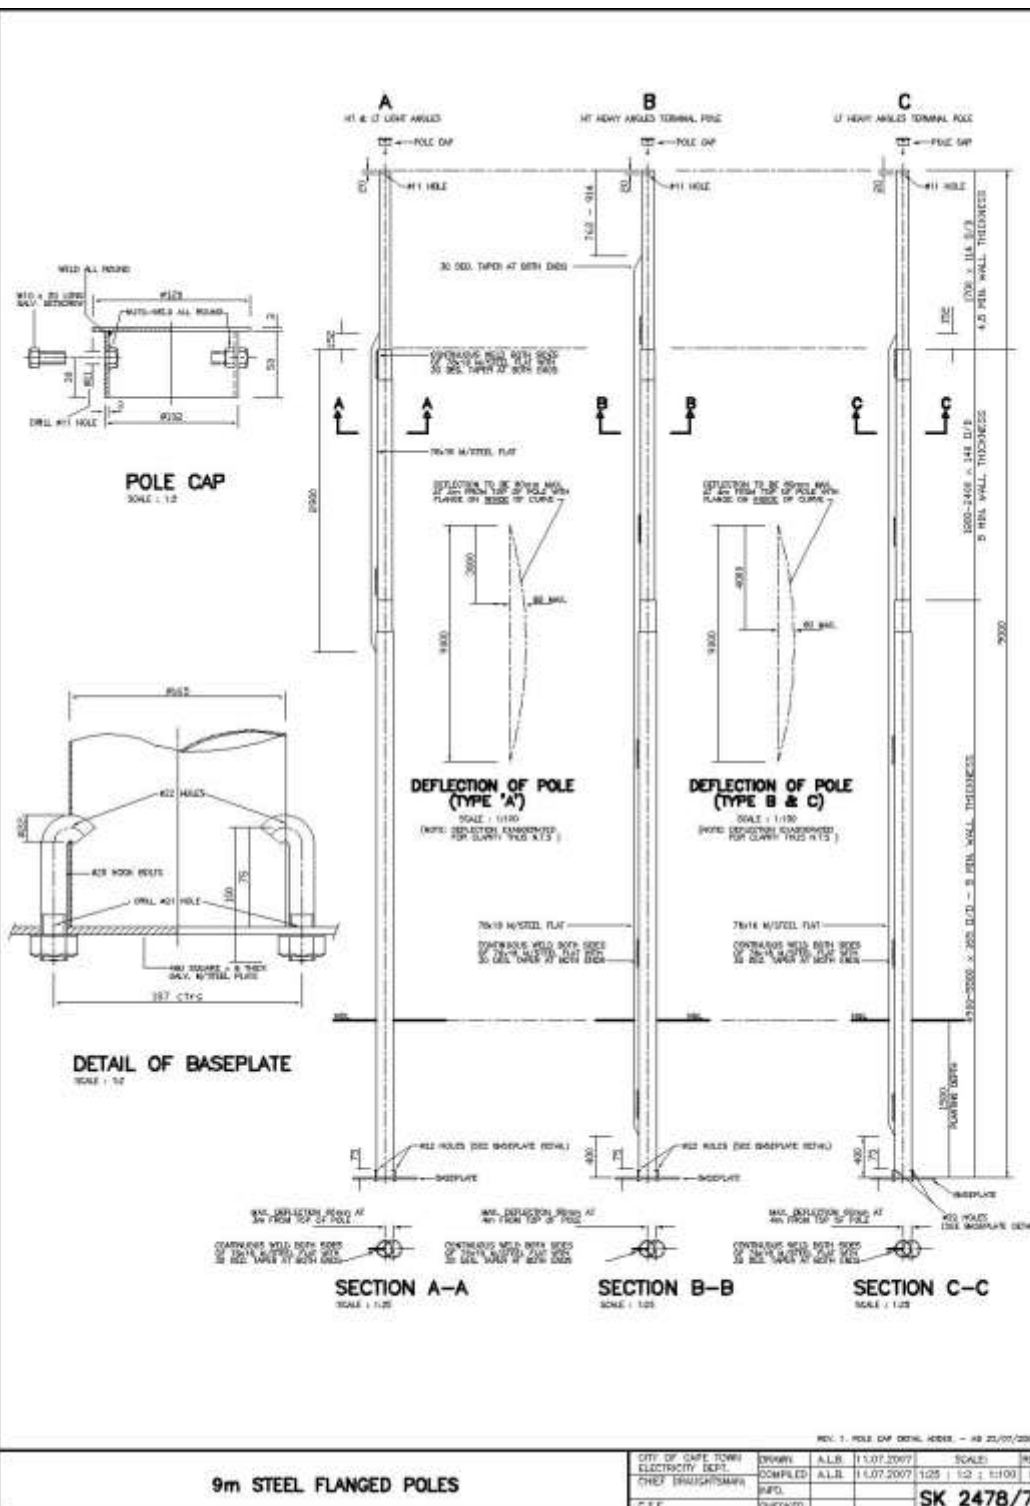

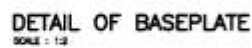

CITY OF CAPE TOWN ELECTRICITY DEPT.	DRAWN	A.L.B.	11/07/2007	SCALE:	REV
CHIEF DRAUGHTSMAN:	COMPILED	A.L.B.	11/07/2007	1:25 ; 1:2	1
G.E.E.	CHECKED			SK 2869/1	