

GENERAL NOTES


This drawing is issued for electrical purposes only, and should be read in conjunction with the Electrical Specifications. Setting out of Electrical and Electronic accessories are to be as indicated on Architects details. Refer to Architects and Structural Drawings for all building dimensions, latest building revisions and services. Do not scale this drawing.

All work to comply with relevant Standards, Codes of Practice, Specification and regulations.

Notwithstanding anything to the contrary, all rights reserved. No part of this drawing may be reproduced in any material form (including photocopying, recording, or by any information storage and retrieval system) without the prior written permission of the author. In addition, this drawing may not be used for any purpose or reason other than for which it was originally issued, without written permission of the author.

DRAWING NOTES

- 1 A&S Communication, P5555-1080P Outdoor FTZ Network Dome Camera
- 2 A&S P2325-LVE Indoor Fixed Dome Camera
- 3 100mm x 50mm Conduit box mounted @ 1000mm AFFL for the Break Glass Unit.
- 4 Weatherproof Card Reader
- 5 Devices to be installed on suspended P2000 Trunking
- 6 Motion Detector installed on walls @ 2500mm AFFL
- 7 Panic Station
- 8 Intrinsic Safe Smoke Detector
- 9 Smoke Detector to be installed on the under side of Ceiling
- 10 Fire Mink Panel

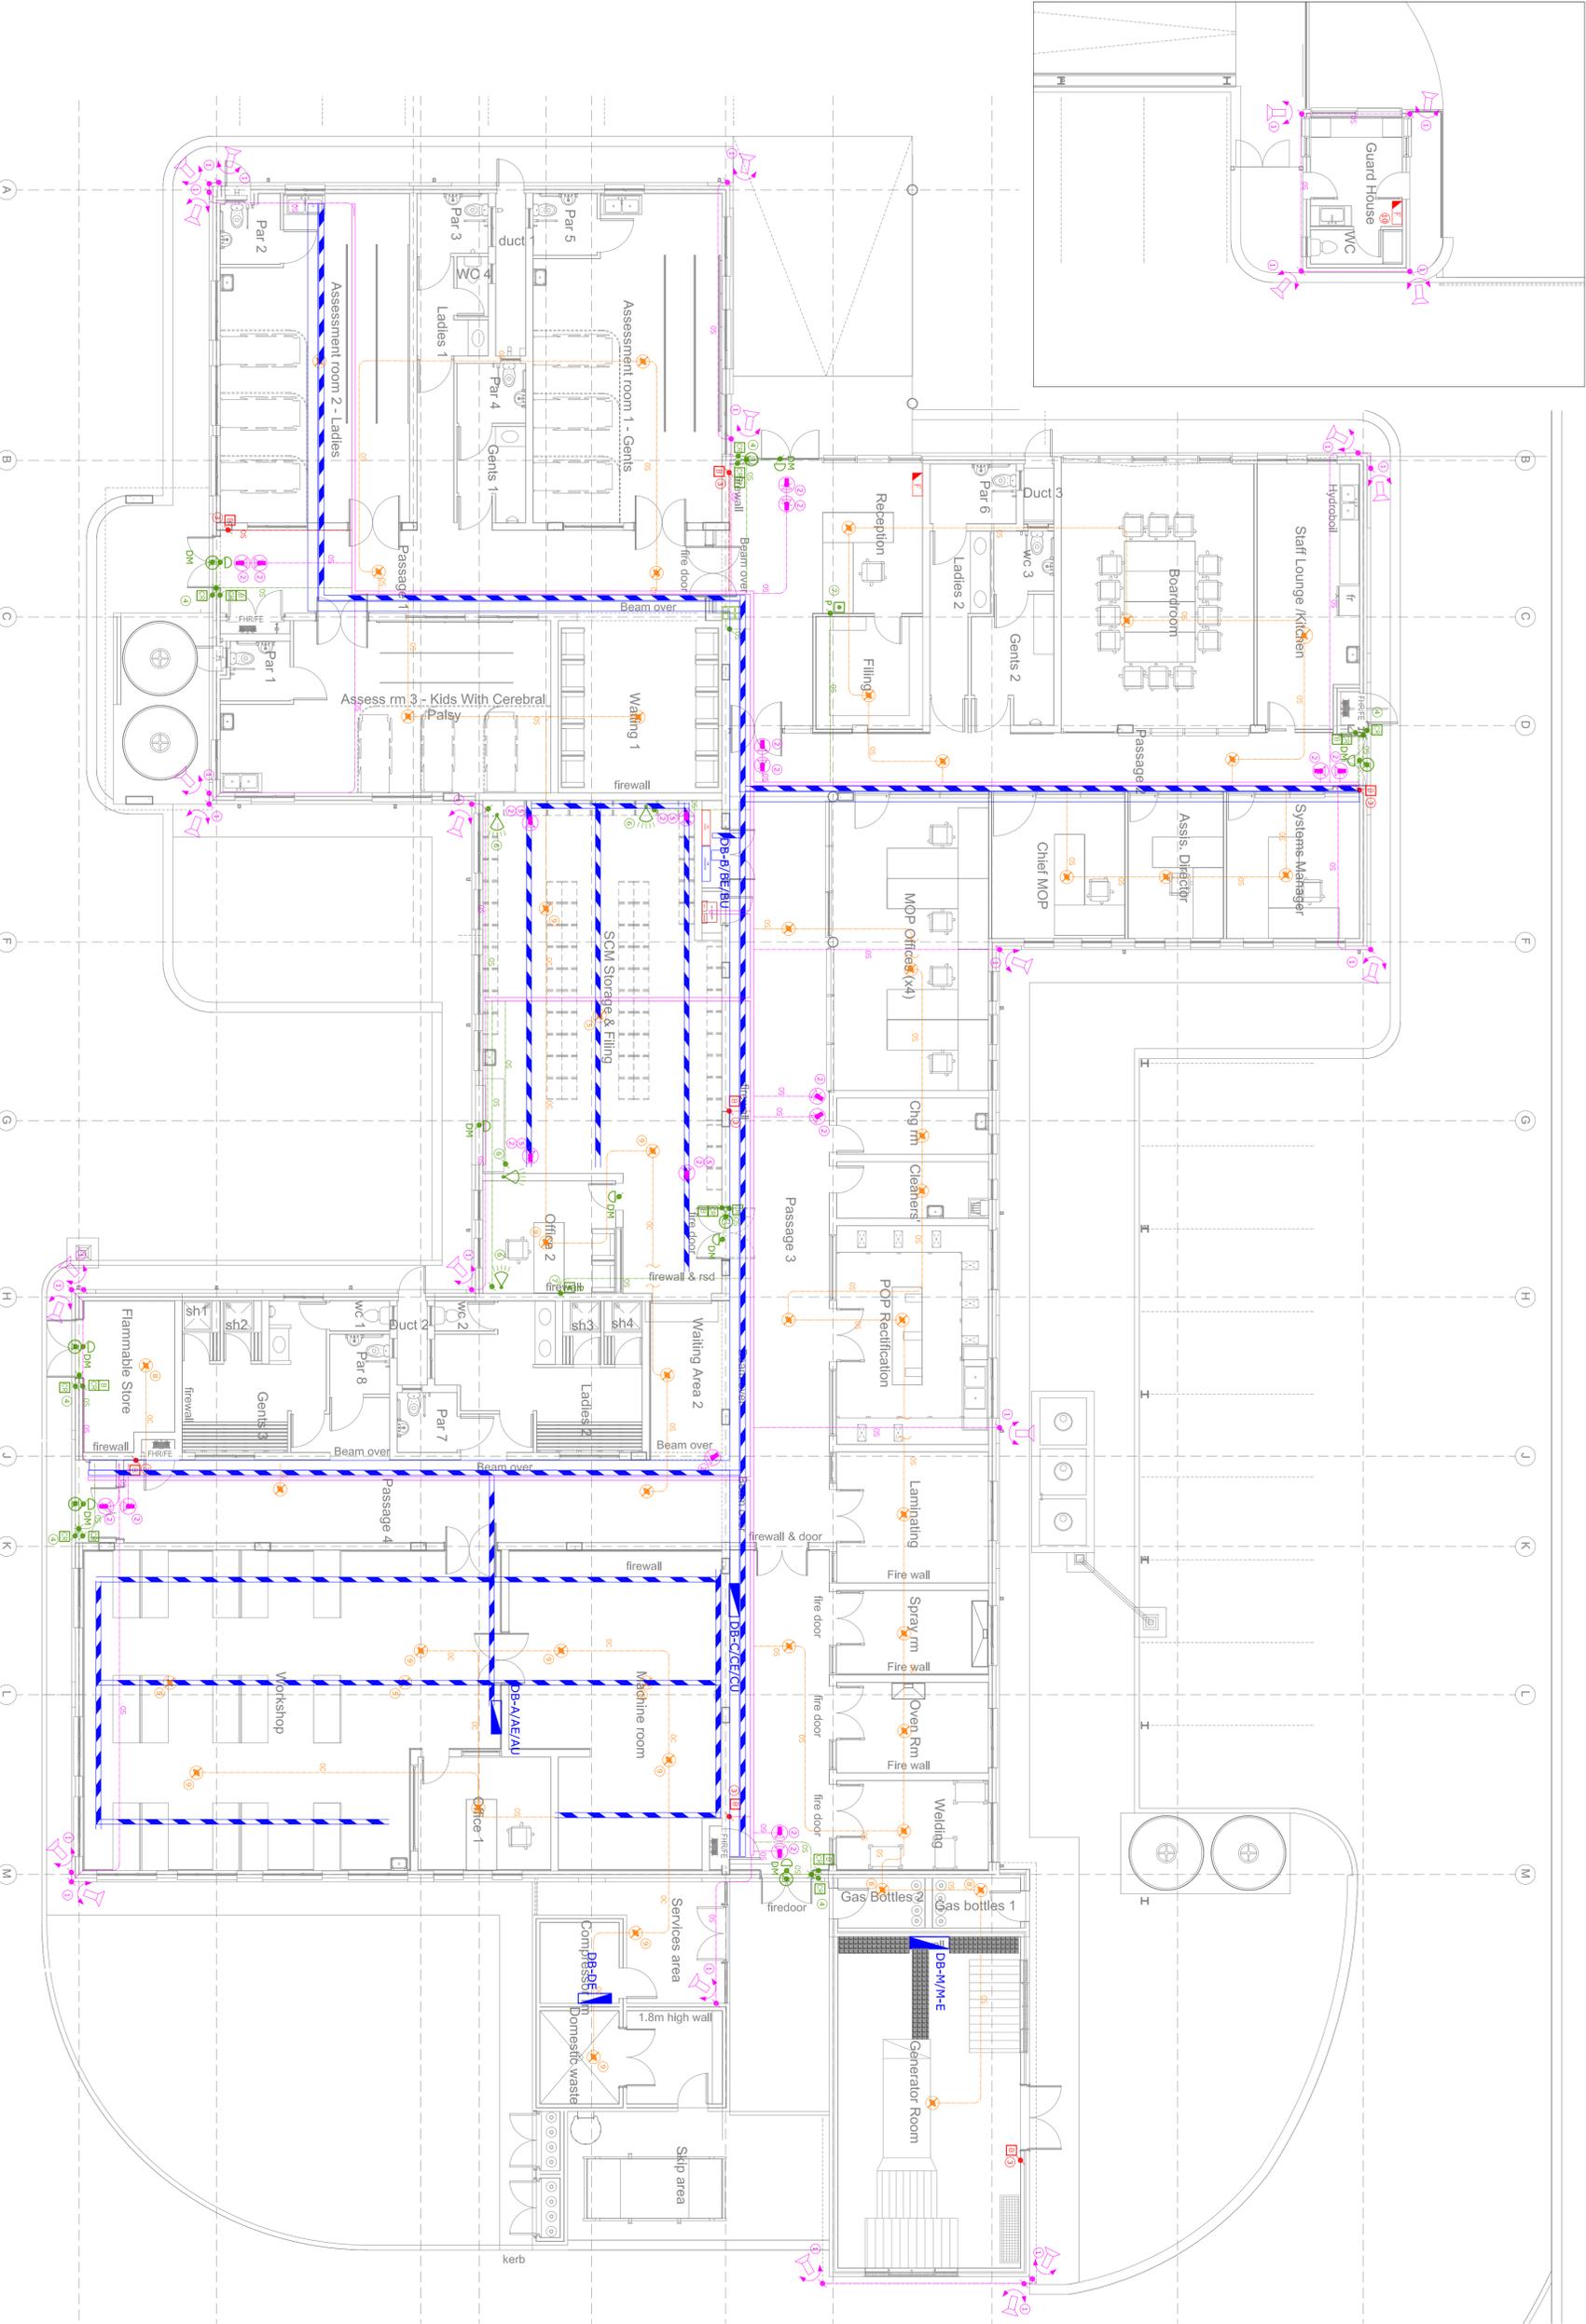

NOTES

(1) - Contractor to ensure max. distance between draw boxes 20 metres notwithstanding anything to contrary.

(2) - Draw boxes required after every second 90 deg. bend or 180 deg. total of slow bends.

(3) - All unworked conduits to be provided with draw wires. These will be withdrawn and checked at random.

(4) - Cast in conduits to be spaced 35mm minimum.


--	--

PROJECT REFERENCES

Ngwalezane Hospital
Proposed New Orthotic & Prosthetics Centre
Electrical Installation

TITLE
Ground Floor
Electronics Layout and Details

OPTION 4

PROJECT NO.	2013	DRAWING NO.	300_4	DATE	2013
DESIGNER	IBU A PROJECTS	CHECKED	SCALE	DATE	1:100
DATE	04/20	BY	DATE	04/20	
PROJECT NO.	2013	DRAWING NO.	300_4	DATE	2013

IBU A PROJECTS
ESSEX PARK
WATERLOO ROAD
WANDERBEEK 3611
TEL: 071 001 090 853
E-MAIL: info@ibuap.co.za