


GENERAL: All electrical work to be carried out in strict accordance with the latest revisions of SANS 10142 – 1 : THE WIRING OF PREMISES
accordance with the latest revisions of SANS 10114 – 1 : INTERIOR LIGHTING

CATEGORY INFORMATION ONLY

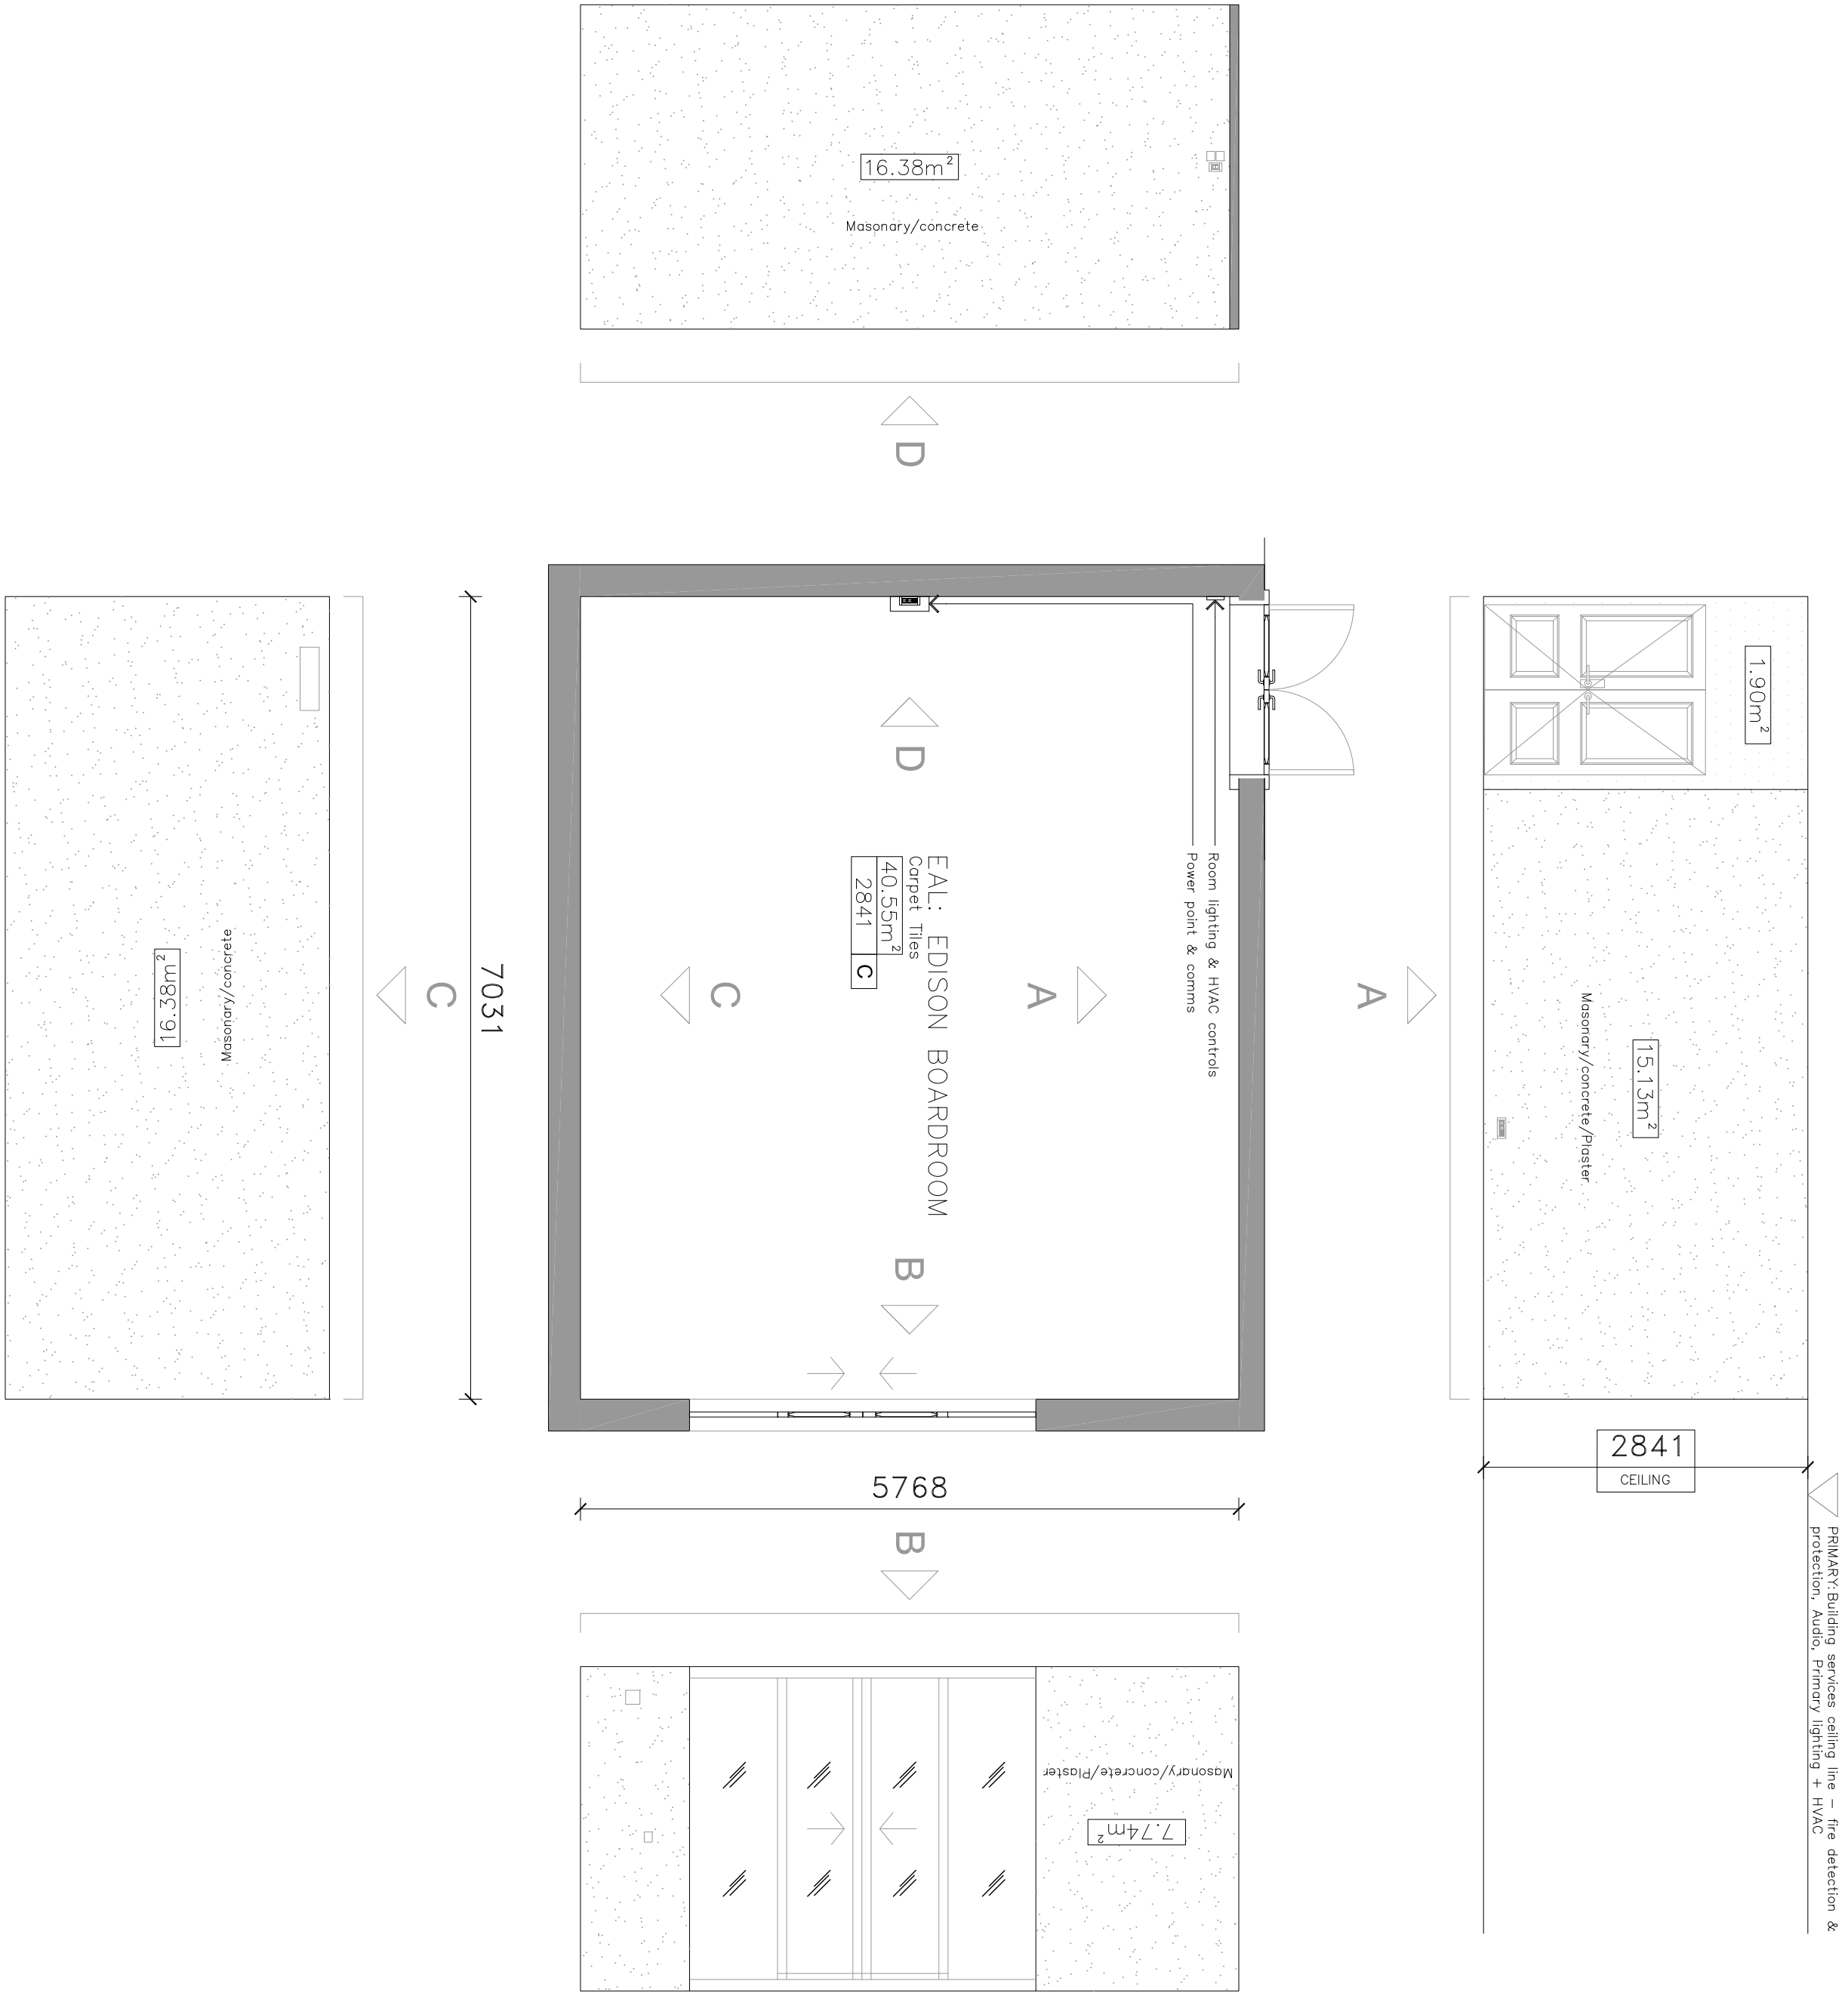

LAYOUTS – PLAN AND ELEVATIONS

SCALE 1 : 50

REV				REVISION DESCRIPTION				BY	CHKD	AUTH	DATE	PROJECT NO.	

DATE: 14/06/2023		DRAWN: BURTON WIRBOX		SCALE 1 : 50		THIS DRAWING IS THE PROPERTY OF ESKOM	
DATE: 14/06/2023		CHKD: AMOQOLING WAGGONO					

AUDIT: AMOQOLING WAGGONO		DATE: 14/06/2023		AUDIT: AMOQOLING WAGGONO		DATE: 14/06/2023	
EXECUTIVE BOARDROOMS		ESKOM REAL ESTATE – SPACE PLANNING		EAL: EDISON BOARDROOM		ADDITIONAL INFORMATION – TYPICAL LAYOUTS	

INFO		SET	SHEET	REVISION
		01	02	00