


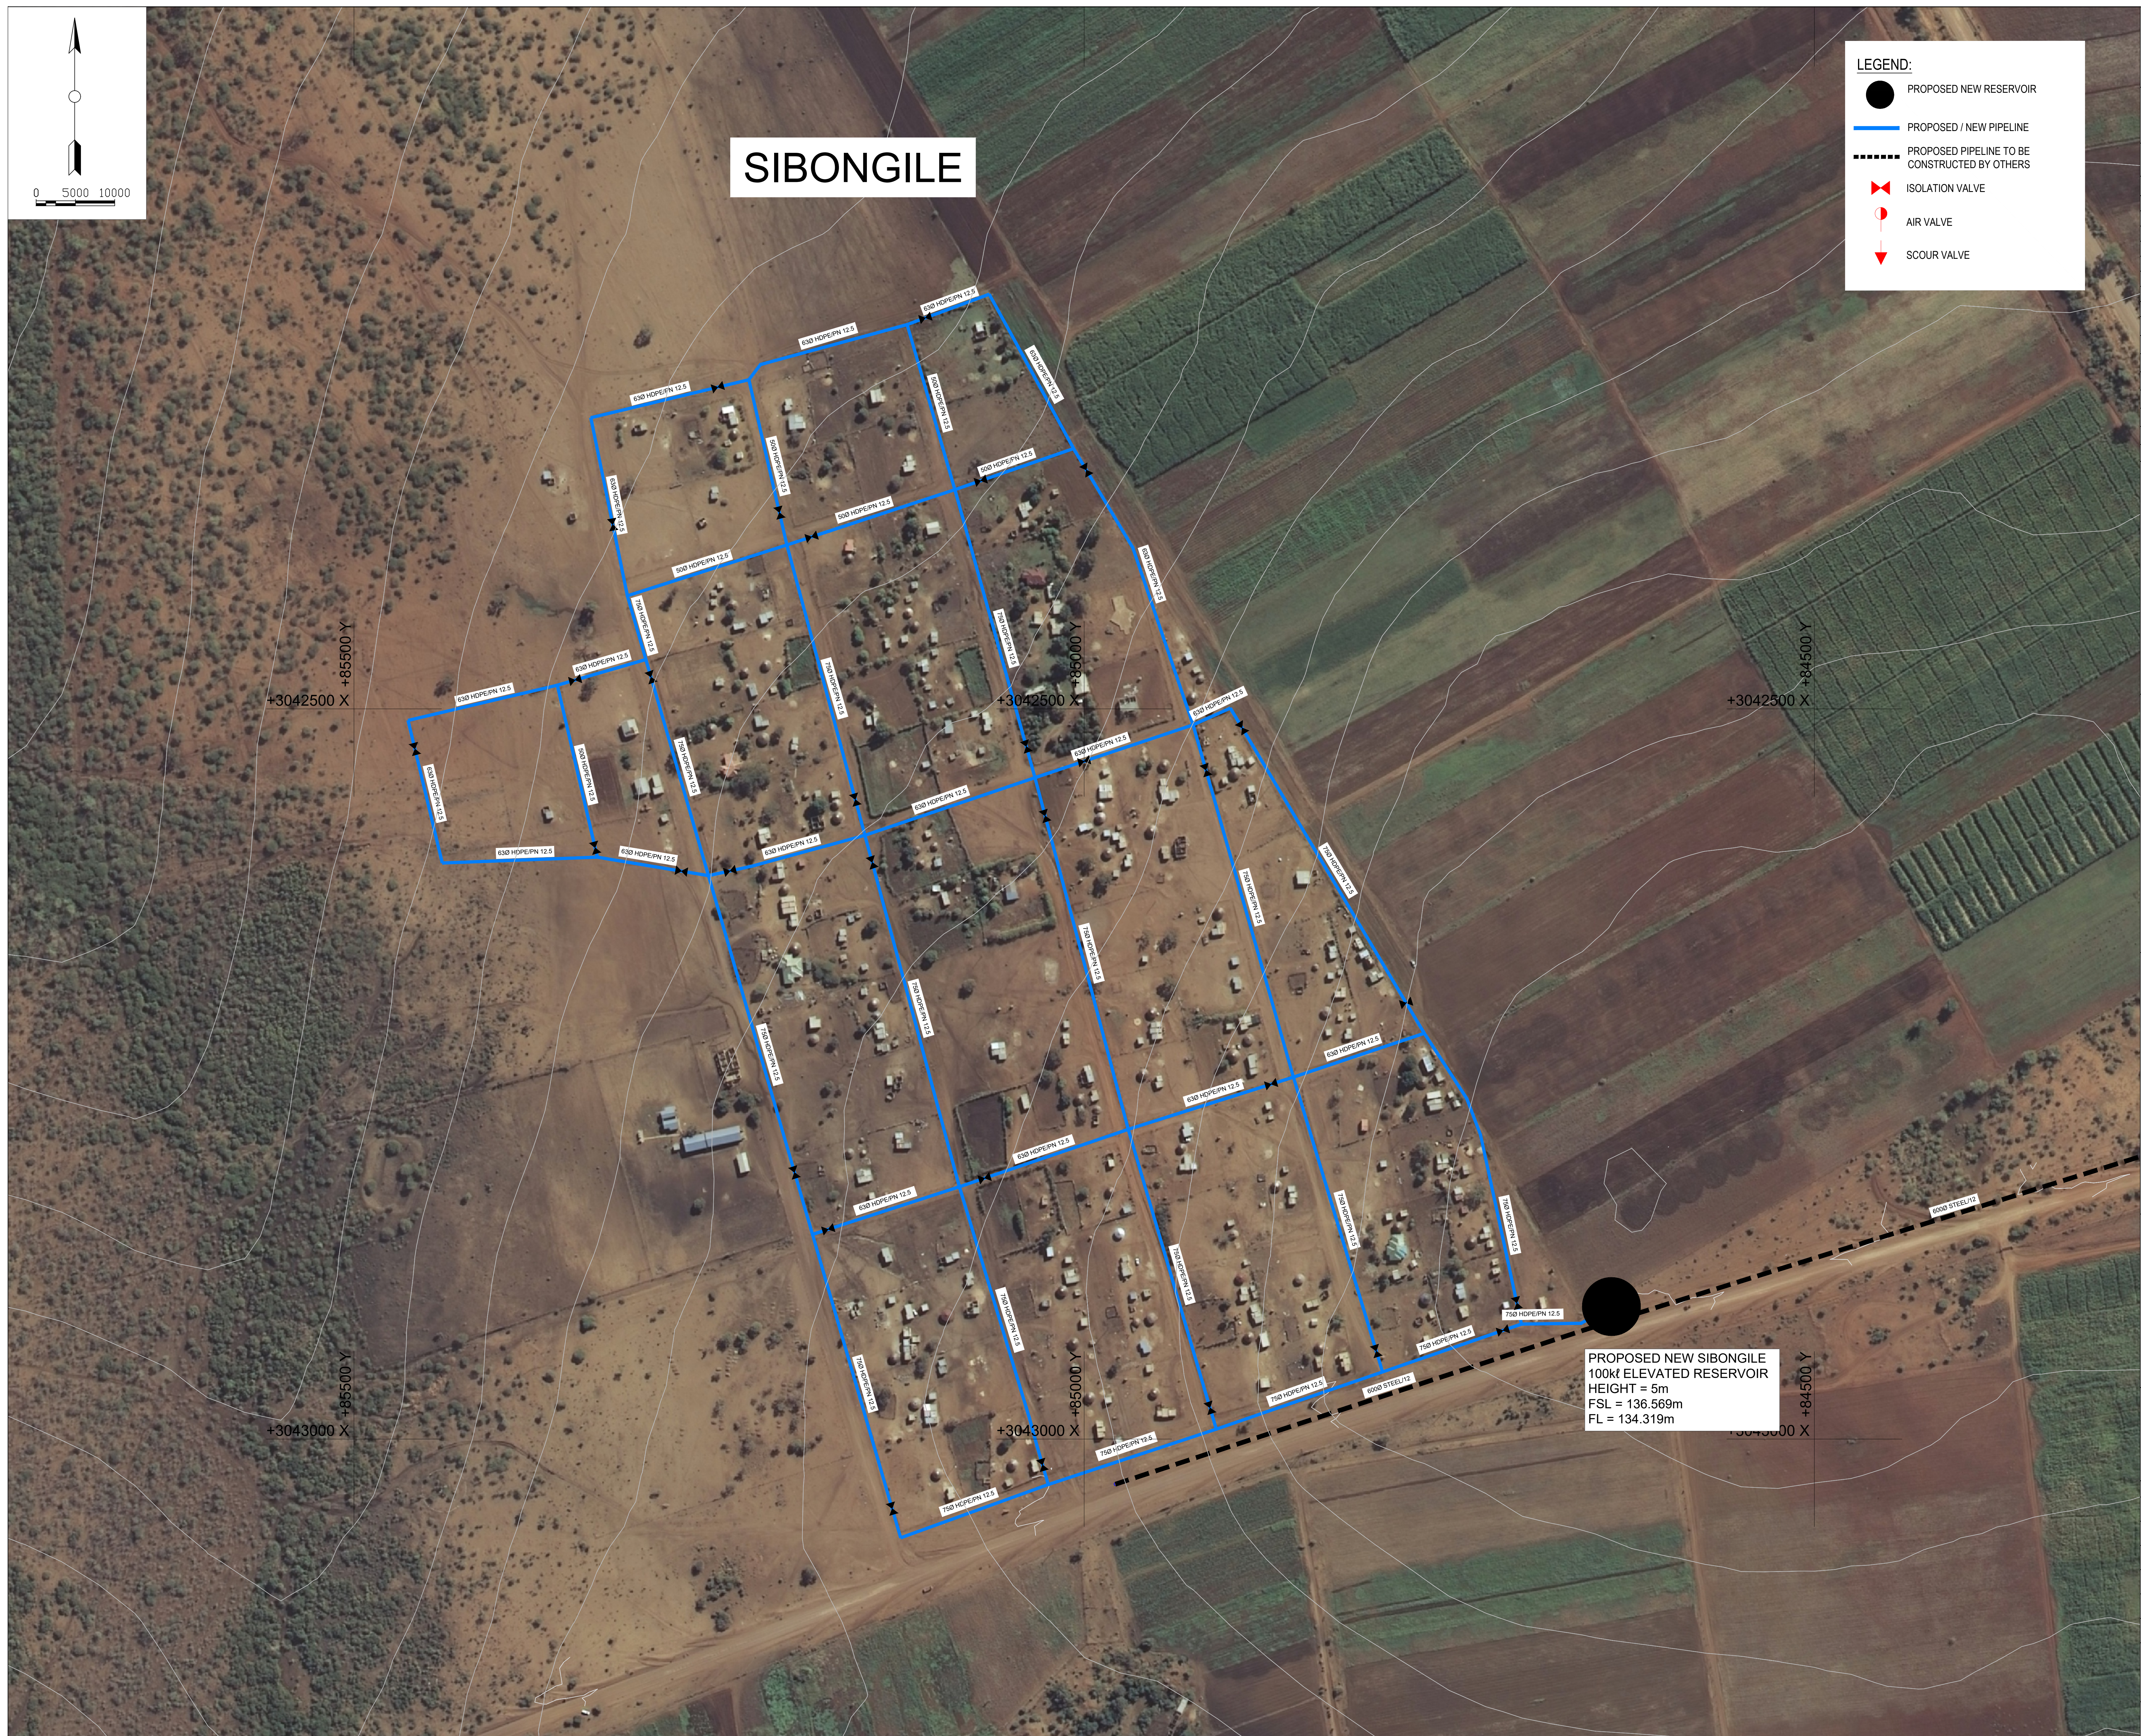

THIS DRAWING IS THE PROPERTY OF FLUX/SDM CONSULTING ENGINEERS (Pty) Ltd.
AND MAY NOT BE COPIED OR REPRODUCED EITHER WHOLLY OR IN PART
WITHOUT THE WRITTEN PERMISSION OF THE AFOREMENTIONED COMPANY

THIS DRAWING IS NOT TO BE SCALED. FIGURED DIMENSIONS ONLY ARE TO BE FOLLOWED. ADDITIONAL DIMENSIONS, WHEN REQUIRED, WILL BE PROVIDED UPON REQUEST. CONTRACTORS ARE TO CHECK ALL DIMENSIONS BEFORE WORK COMMENCES AND REFER ANY DISCREPANCY TO THE ENGINEER FOR ADJUSTMENTS.

[illegible]

0	NOV 2025	ISSUED FOR TENDER	B.S.
NO.	DATE	REVISION	DRAWN

FOR TENDER

CLIENT



UMKHANYAKUDE DISTRICT MUNICIPALITY
KINGFISHER ROAD
MKUZE
3965
TEL: (035) 573 8600
FAX: (035) 573 1094

CONSULTING ENGINEERS



2 NCONDO PLACE
RIDGESIDE DRIVE
UMHLANGA RIDGE
DURBAN
4320
TEL: 031 101 3217

PROJECT

KWAJOBÉ COMMUNITY WATER
SUPPLY SCHEME: PHASE 1

DRAWING TITLE

SIBONGILE VILLAGE RETICULATION LAYOUT PLAN

	SIGNATURE FOR FLUX/SOM		DATE	PR.No.	SHEET SIZE
DESIGNED	B.S		SEP 2025		A1
DRAWN	B.S		SEP 2025		SCALE
CHECKED	N.N		SEP 2025		AS SHOWN
APPROVED	N.N		SEP 2025		DWG STATUS
CO-ORDINATOR					P = PRELIMINARY C = CONSTRUCTION

FLUX/S.D.M. DRAWING NUMBER

UKDM/RL/101

FLUX/SDM-DRAWING No.
COPYRIGHT RESERVED

0