
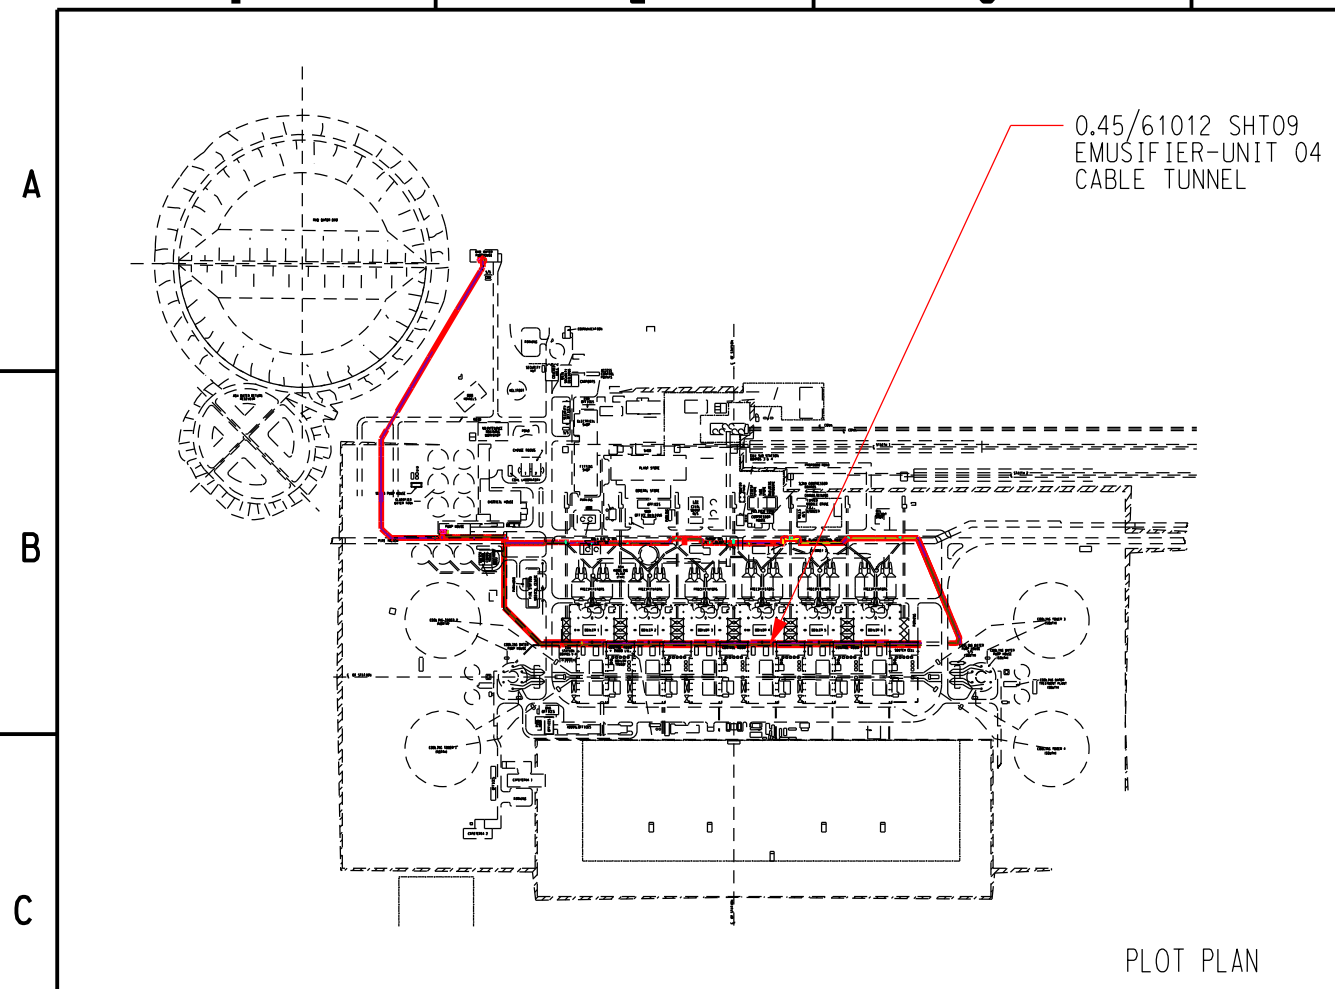


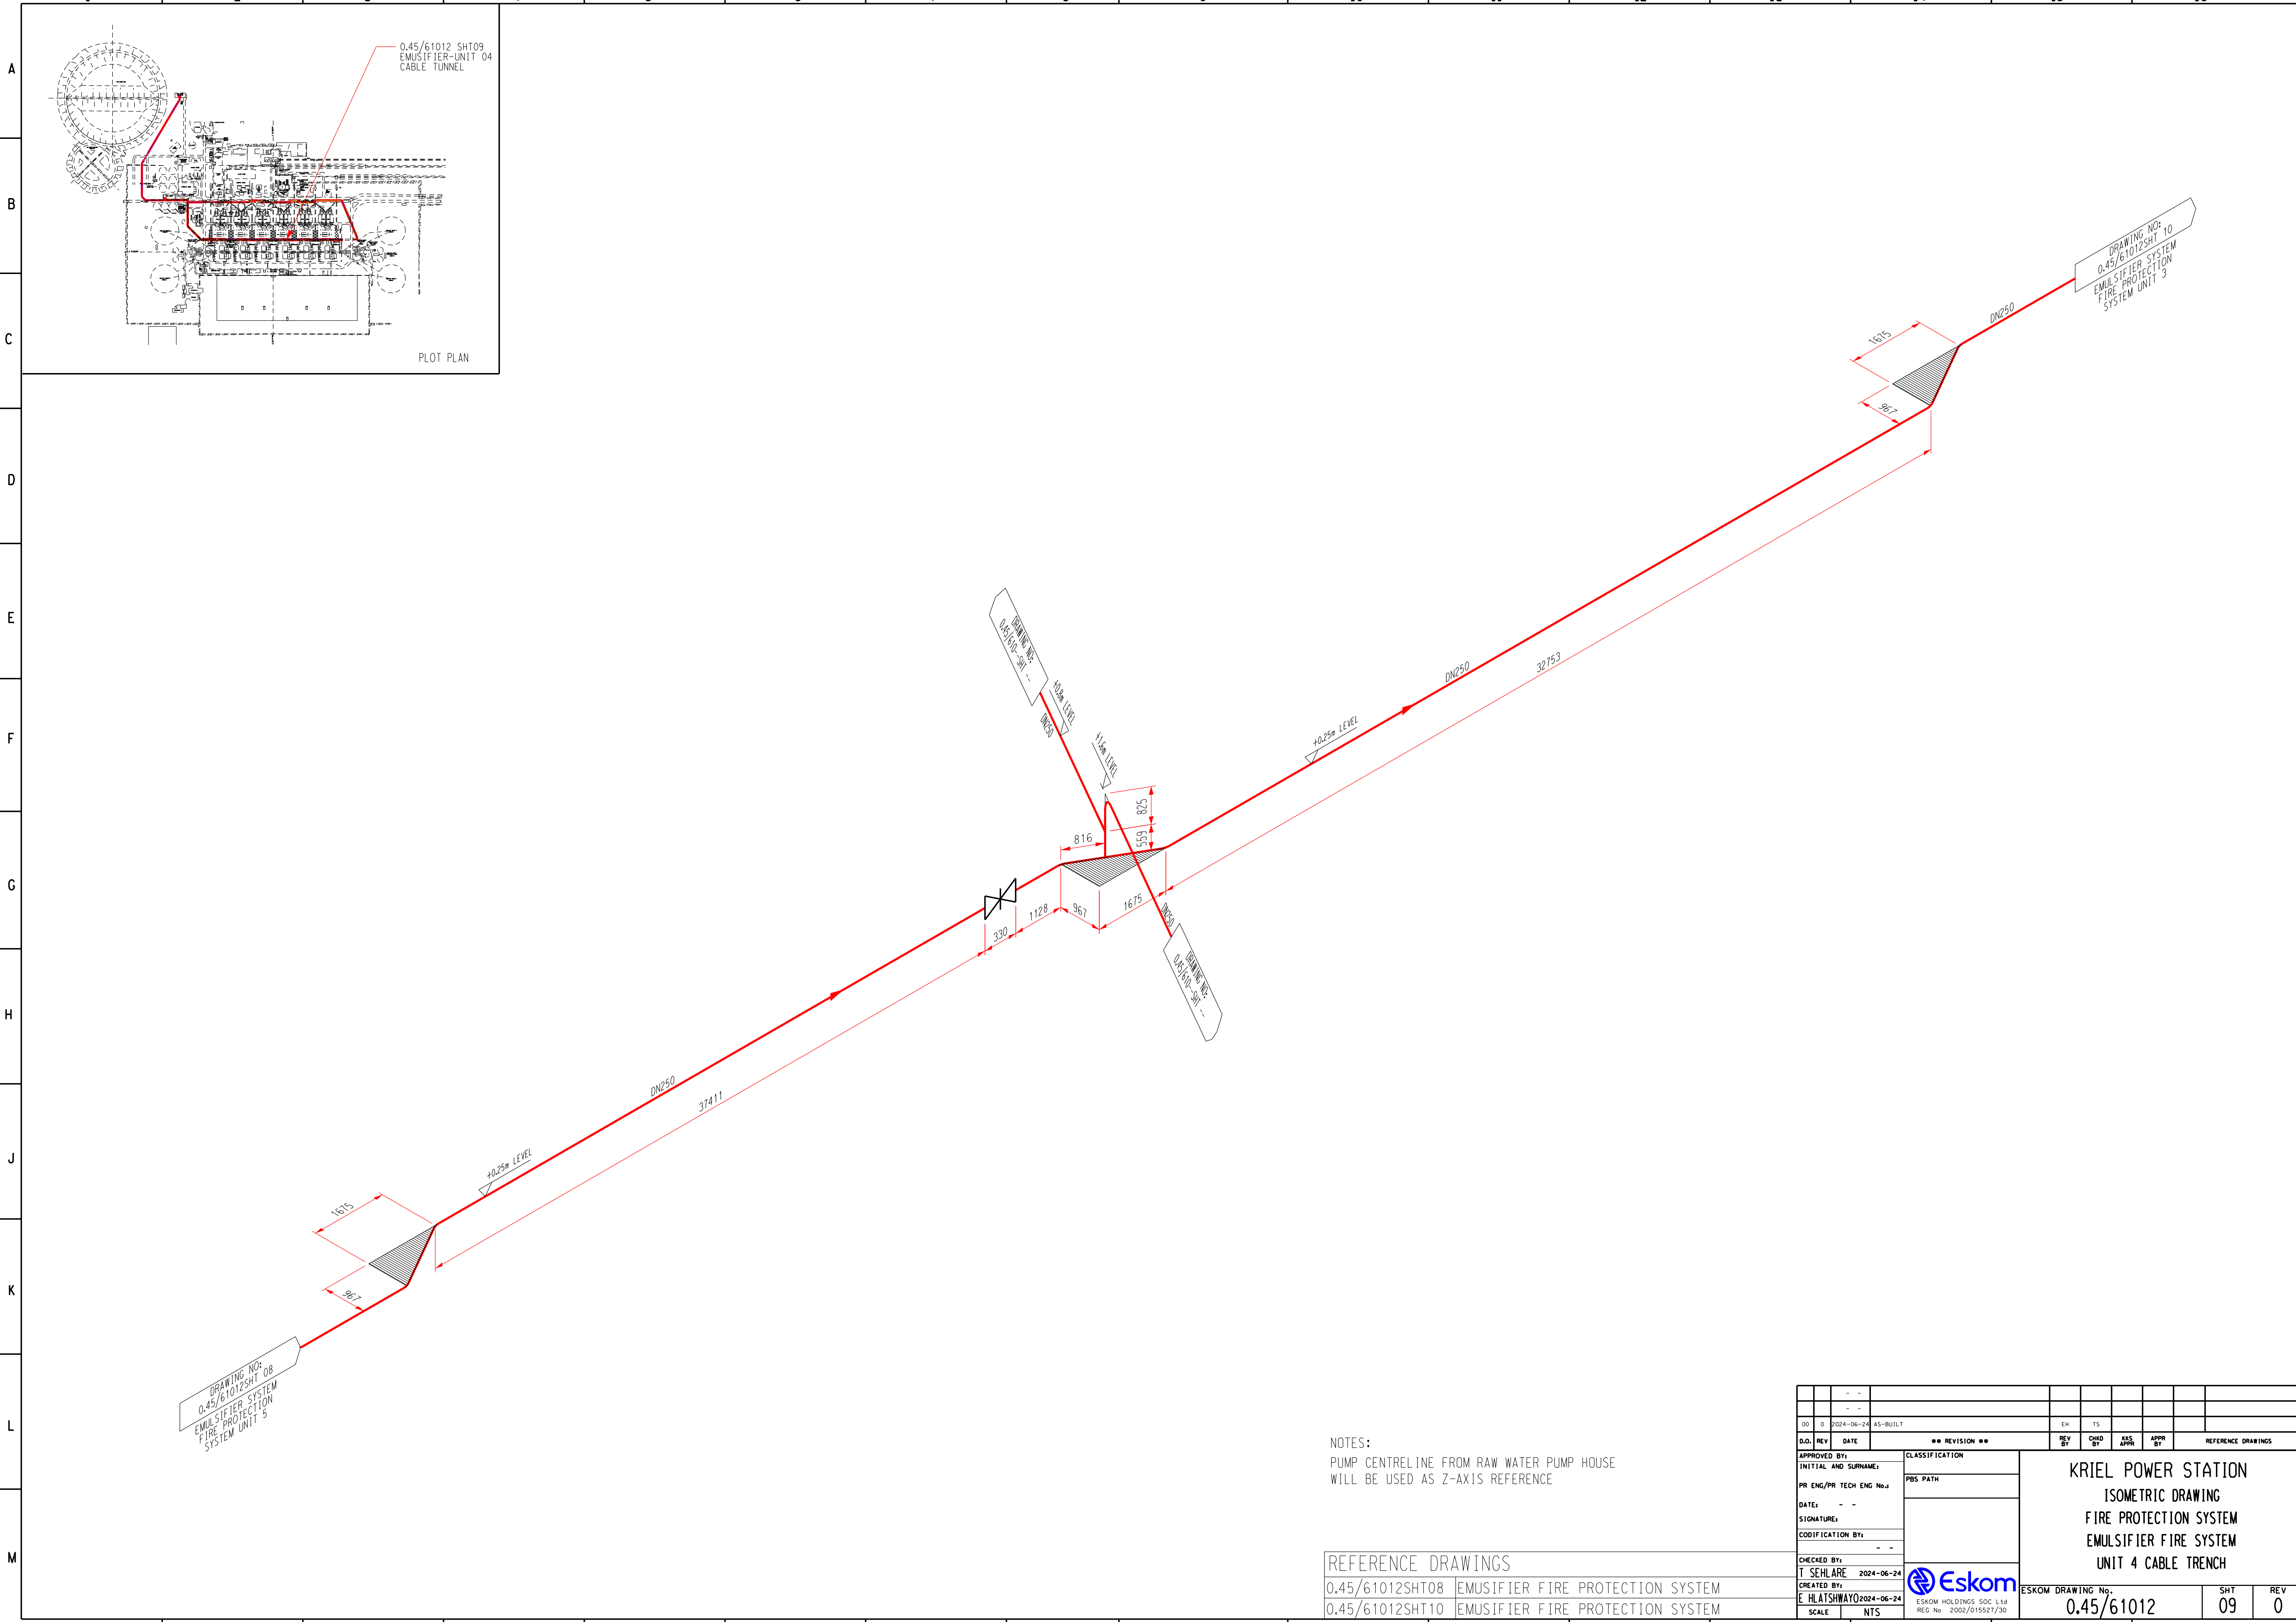

PLOT PLAN

DRAWING NO: 0.45/61012SHT 10
EMULSIFIER SYSTEM
FIRE PROTECTION
SYSTEM UNIT 3

DRAWING NO: 0.45/61012SHT 08
EMULSIFIER SYSTEM
FIRE PROTECTION
SYSTEM UNIT 5

DRAWING NO: 0.45/61012SHT 09
EMULSIFIER SYSTEM
FIRE PROTECTION
SYSTEM UNIT 4

NOTES:
PUMP CENTRELINE FROM RAW WATER PUMP HOUSE
WILL BE USED AS Z-AXIS REFERENCE

REFERENCE DRAWINGS	
0.45/61012SHT08	EMULSIFIER FIRE PROTECTION SYSTEM
0.45/61012SHT10	EMULSIFIER FIRE PROTECTION SYSTEM

	</
--	--	----