

PROJECT TITLE : INANDA HERITAGE ROUTE : OHLANGA INSTITUTE / DUBE
Plan Showing


Lease of Land and Buildings Required by Ethekwini Municipality
Curnick Ndlovu Highway / 108727 Street / 108818 Street
Langaibalele
eThekweni Municipality

Cadastral Description:


Proposed Lease 1 - 4 on the Remainder of Portion 398
of the Farm Piezang Revier No.805

Notes :

- 1. Street address is encircled
- 2. Building positions are approximate and scaled off 2010 aerial photography
- 3. All services, shown or otherwise, are as obtained from the Corporate GIS database or other relevant internal or external Departments, and should be verified on site as applicable

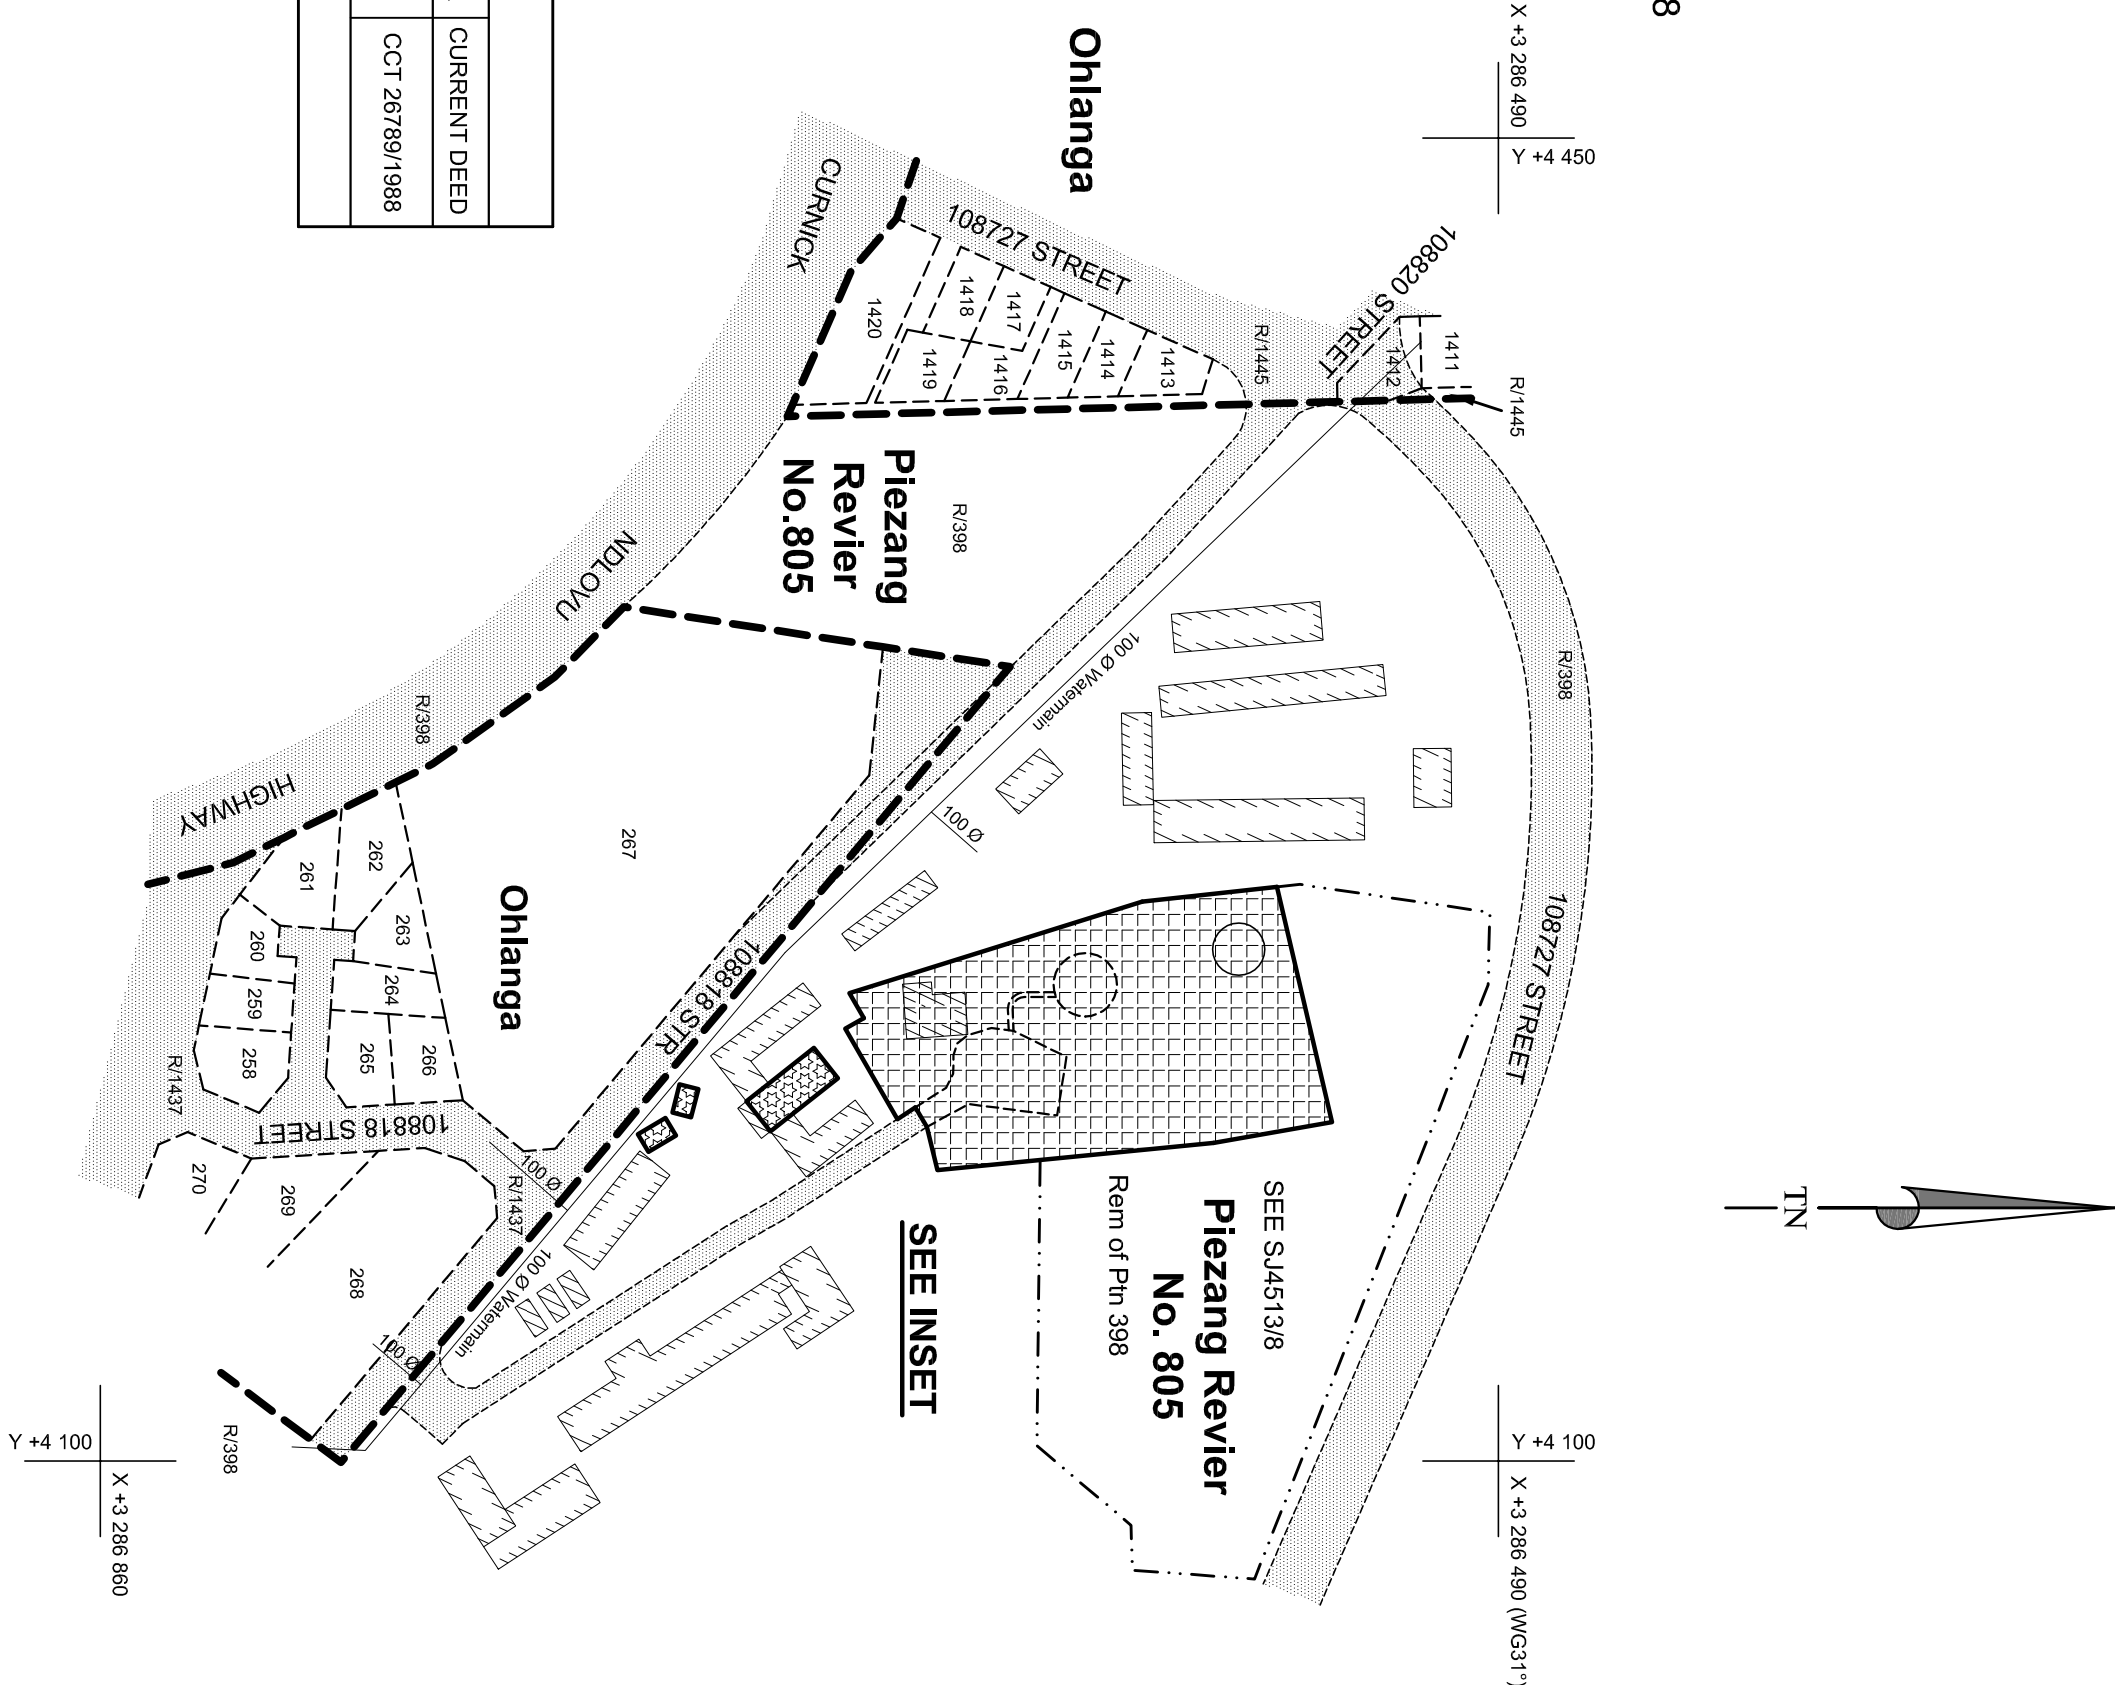

INSET
SCALE 1 : 1000

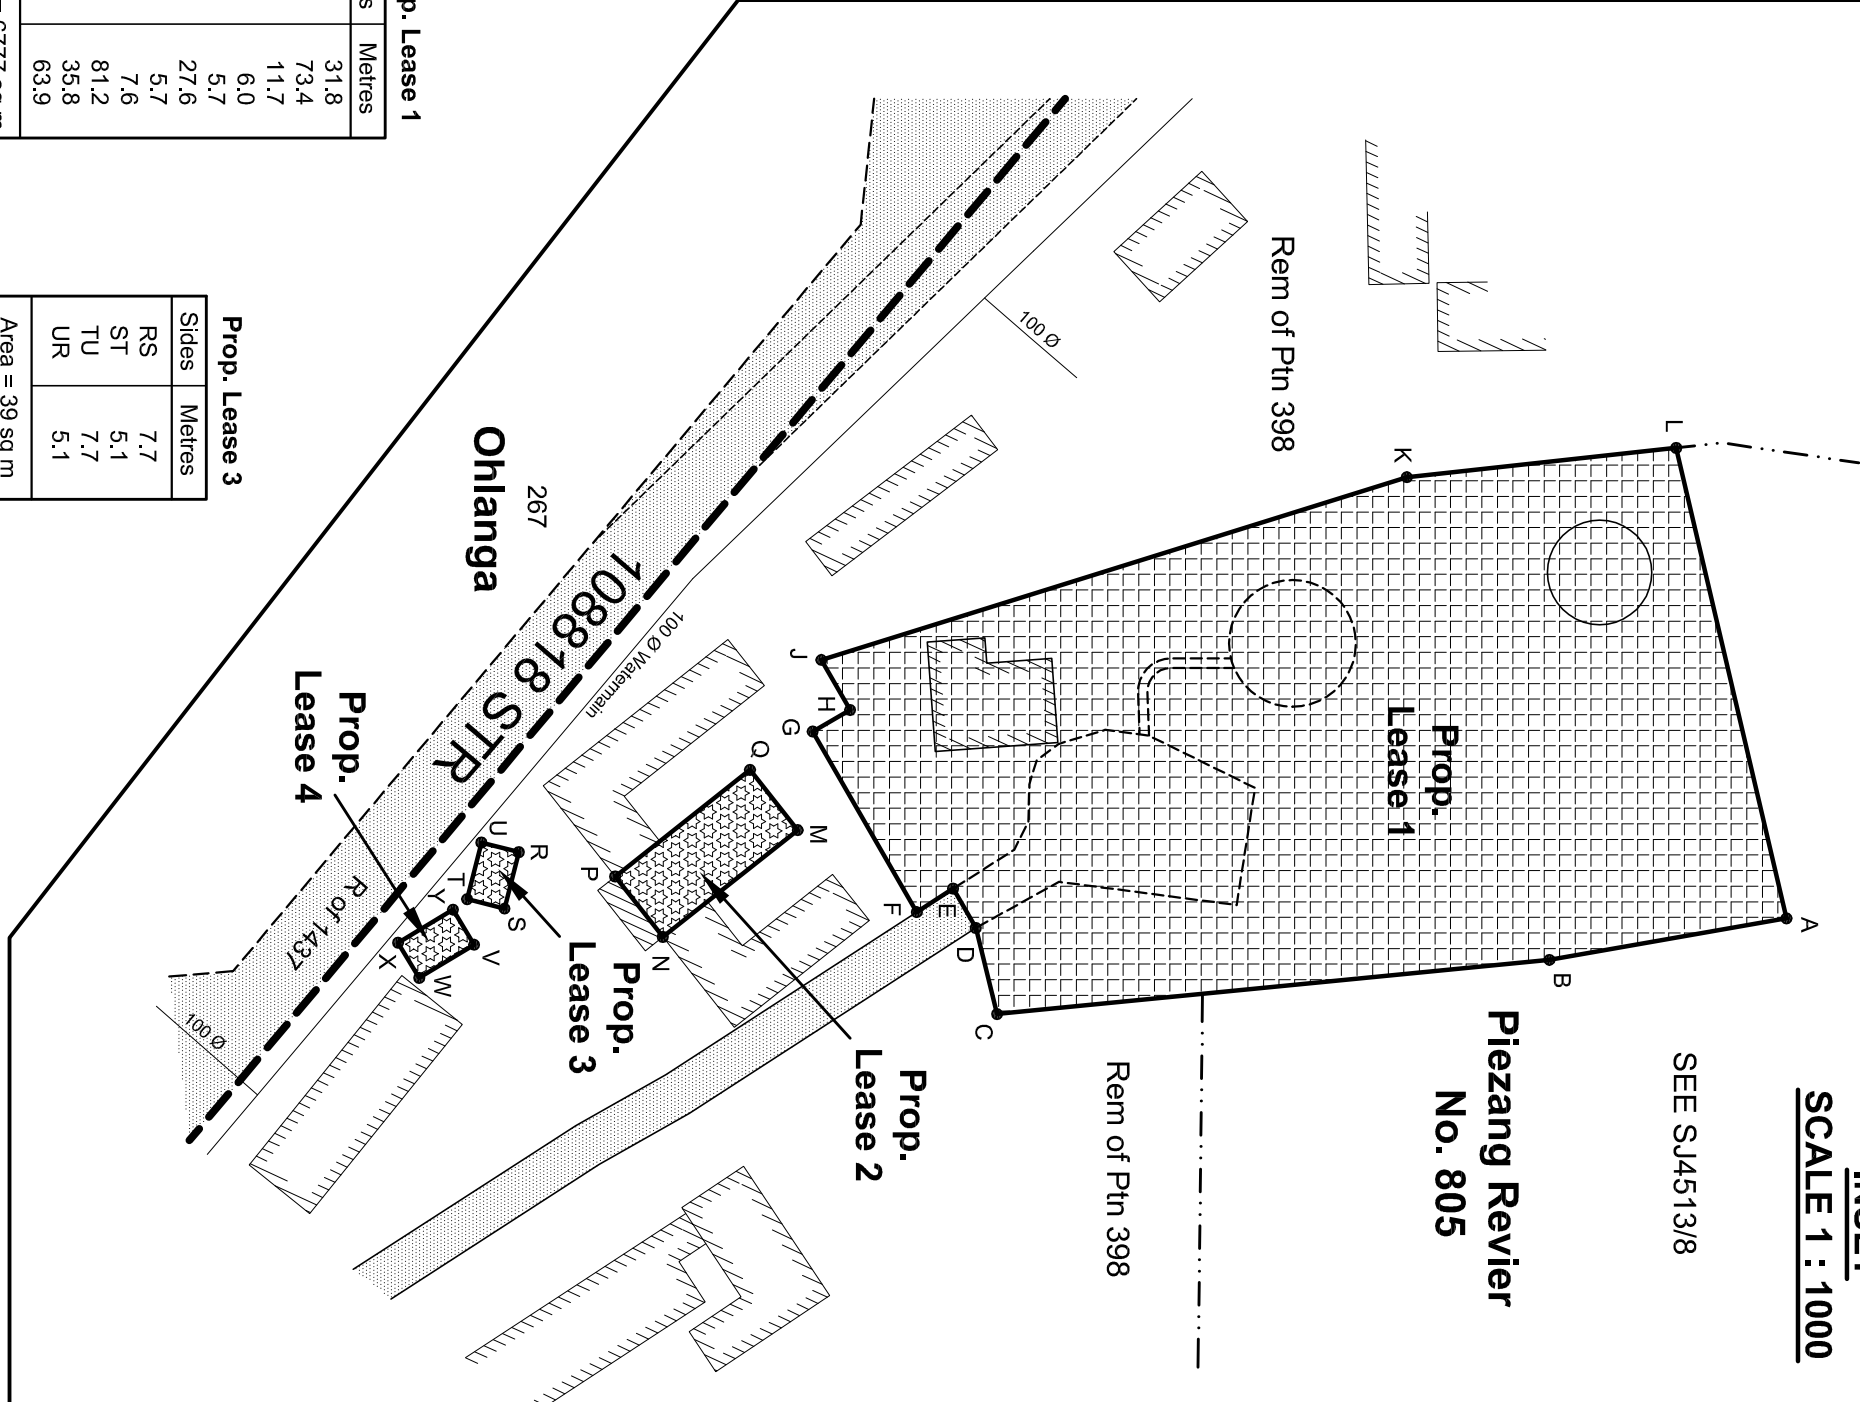

Prop. Lease 1

Sides	Metres
AB	31,8
BC	73,4
CD	11,7
DE	6,0
EF	5,7
FG	27,6
GH	5,7
HJ	7,6
JK	81,2
KL	35,8
LA	63,9

Area = 6777 sq m

Prop. Lease 3

Sides	Metres
RS	7,7
ST	5,1
TU	7,7
UR	5,1

Area = 39 sq m

Prop. Lease 2

Sides	Metres
M/N	22,8
N/P	10,2
P/Q	22,8
Q/M	10,2

Area = 232 sq m

Prop. Lease 4

Sides	Metres
V/W	8,5
W/X	5,4
X/Y	8,5
Y/V	5,4

Area = 46 sq m

SCHEDULE OF OWNERSHIPS			
PROPERTY	REGISTERED OWNER	DIAGRAM NUMBER	CURRENT DEED
Rem of Pin 398 of the Farm Piezang Revier No.805	Regional & Land Affairs	S.G. No. 2269/1987	CCT 26789/1988
Ownership details obtained via "WINDEED"			


Existing Road Area

Land to be Lease (6777 sq m)

Buildings to be Lease (317 sq m)

Existing buildings

SCALE 1 : 2000

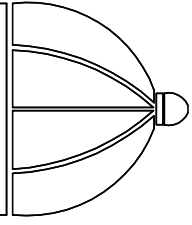

ETHEKWINI MUNICIPALITY

Areas and dimensions are subject to final survey as required		Information correct as at : 2011/1/20/06	
Copy to Surveyor	On	By	
Compilation Sheet No. : FT - 6D - 15C		Drawn by : S.L	SH 9752
		Checked by :	
Deputy Head : Surveying & Land Information		Job No. : 2011/24	Survey Correspondence Ref. : 17/1/24/3/12
Vole No. : S1037.74185.9001		Digital Ref. : SH6762	
Prepared by : Surveying & Land Information Department		166 K.E. Masinga Road (Old Fort Road)	
Engineering Unit		Durban	
		Tel : 031 - 311 7226 Fax : 031 - 311 7220	