


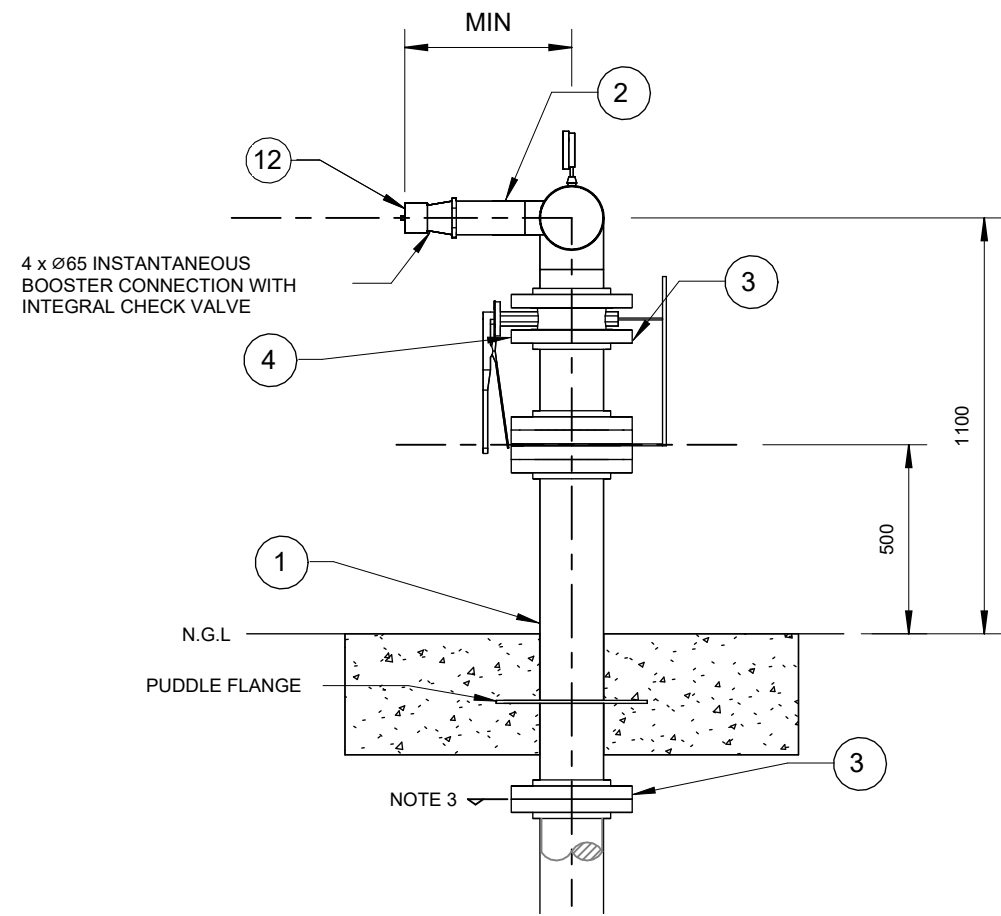

<u>PL SPECIFICATIONS</u>	
PL 898	BUTTERFLY VALVE SPECIFICATION
PL 909	PRESSURE GAUGE SPECIFICATION
PL 910	FIRE DEPARTMENT INTERFACE EQUIPMENT SPECIFICATION
PL 912	PIPING SUPPLY AND INSTALLATION SPECIFICATION


D	PROCESS DATA	
	PROCESS FLUID	WATER
	DESIGN PRESSURE	NOTE 4 - REFER PL 912
	TEST PRESSURE	NOTE 4 - REFER PL 912
E	DESIGN TEMP	NOTE 4 - REFER PL 912
	FLUID GROUP	NOTE 4
	SANS 347 CAT	NOTE 4
	CORROSION PROTECTION SYSTEM	REFER PL 912

		BILL OF MATERIALS	
	ITEM	MATERIAL	DESCRIPTION
F	1	IN ACCORDANCE WITH PL 912	150NB CARBON STEEL PIPE
	2	IN ACCORDANCE WITH PL 912	80NB CARBON STEEL PIPE
	3	IN ACCORDANCE WITH PL 912	150NB SLIP-ON RAISED FACE FLANGE
	4	IN ACCORDANCE WITH PL 898	150NB BUTTERFLY VALVE
	5	IN ACCORDANCE WITH PL 912	150NB EQUAL TEE
	6	IN ACCORDANCE WITH PL 912	150x80NB REDUCING TEE
G	7	IN ACCORDANCE WITH PL 912	150x15 THREDOLET
	8	IN ACCORDANCE WITH PL 912	150NB GASKET 3mm THICK
	9	IN ACCORDANCE WITH PL 912	150NB END CAP
	10	IN ACCORDANCE WITH PL 912	COMPLETE BOLTS, NUTS AND WASHERS SET TO SUIT 150NB FLANGE
	11	IN ACCORDANCE WITH PL 912	COMPLETE BOLTS, NUTS AND WASHERS SET TO SUIT 80NB FLANGE
	12	IN ACCORDANCE WITH PL 910	BOOSTER CONNECTION
	13	IN ACCORDANCE WITH PL 909	PRESSURE GAUGE




DESIGNER			
RESP. ENG			
PROJ. MANAGER			
CLIENT			
ROLE	NAME	SIGN	DATE

H	PROJECT: TRANSNET PIPELINES		SCALE As indicated	CHECKED: BJ	APPROVED: BJ	GREYJONES (PTY) LTD. GREYJONES (PTY) LTD. admin@greyjones.co.za www.greyjones.co.za (031) 816 9386	REVISIONS					TRANSNET  pipelines	PROJECT NAME HW FIRE			
	A3 TITLE: FIRE RING MAIN BOOSTER CONNECTION TYPICAL DRAWING		CAD FILE: HO1436-TPL_2024_09_0008 _77334_RFP-FAT-0001	DESIGN-DRAWN: HS - HS	DATE: 2025-07-14		REV	DATE	BY	CHK	DESCRIPTION		DRAWN		REF.	
							A	2025-07-18	HS	BJ	ISSUED FOR ACCEPTANCE		TRACED		DATE	
							B	2025-09-10	HS	BJ	ISSUED AFTER PJ COMMENTS		CHECKED		APPROVED	
													SCALE			
													TPL DRAWING No.		REV	
													HO1436-TYP-FP-DE-0001			

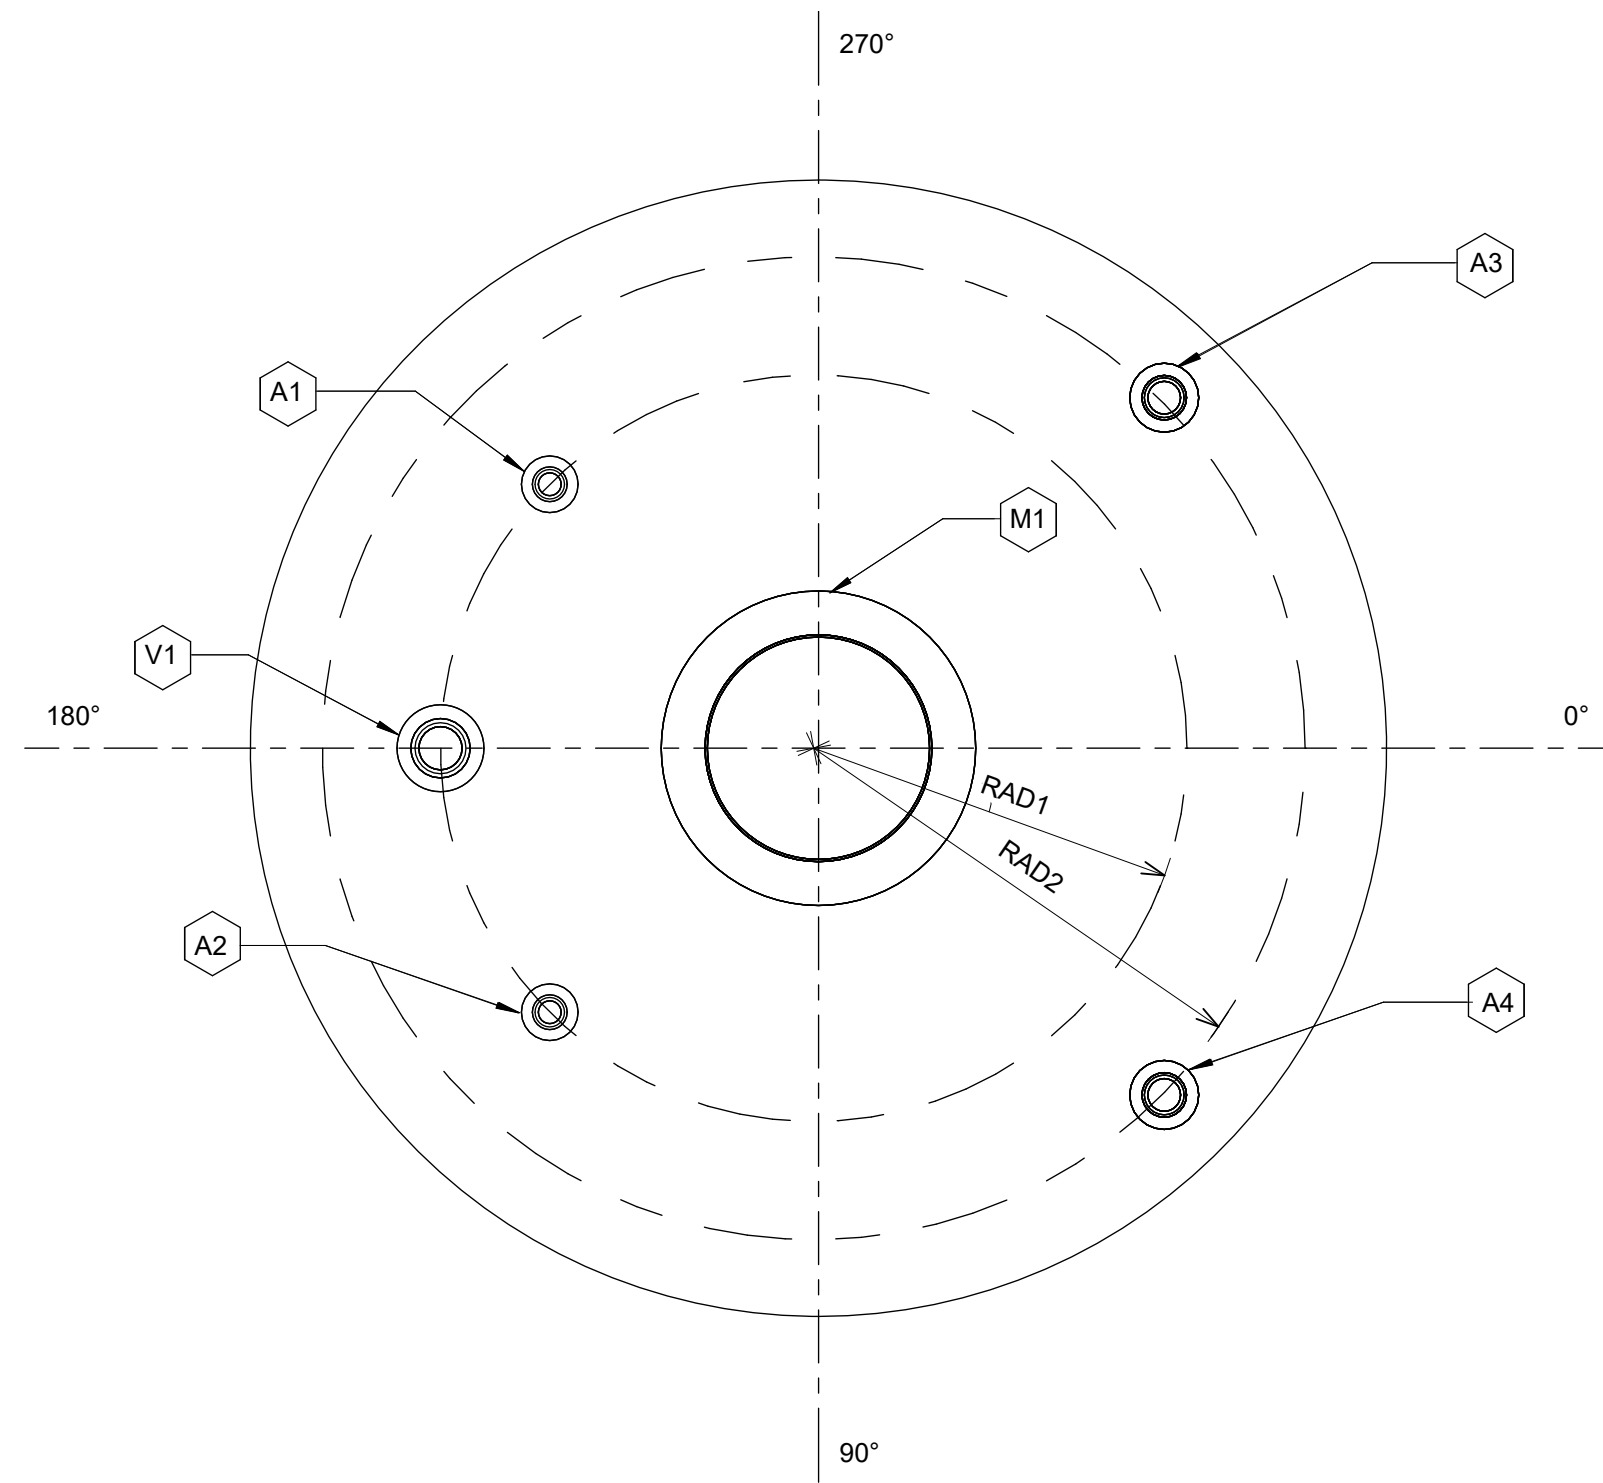


PLAN ON ROOF OF TANK

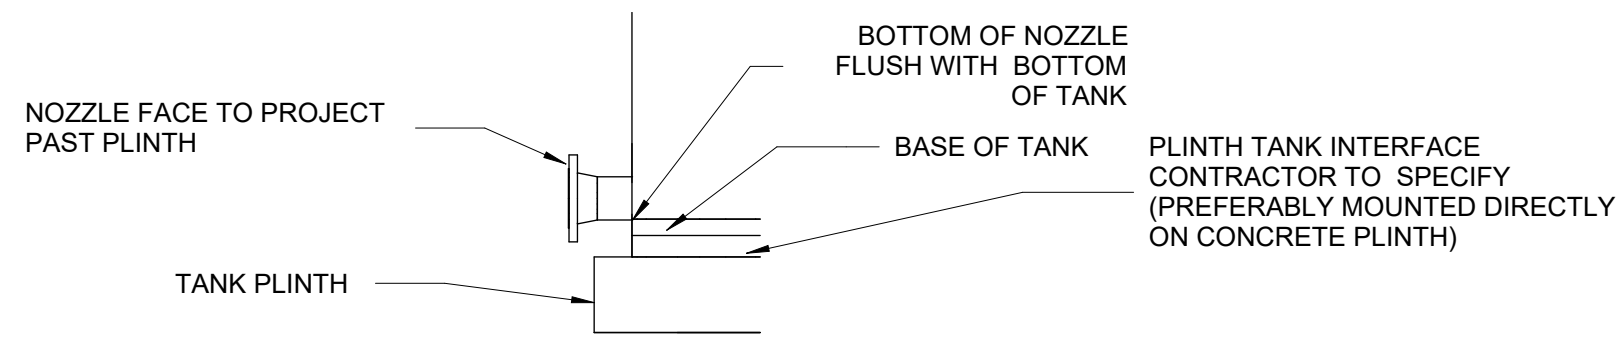

DETAIL A

SCALE: N.T.S

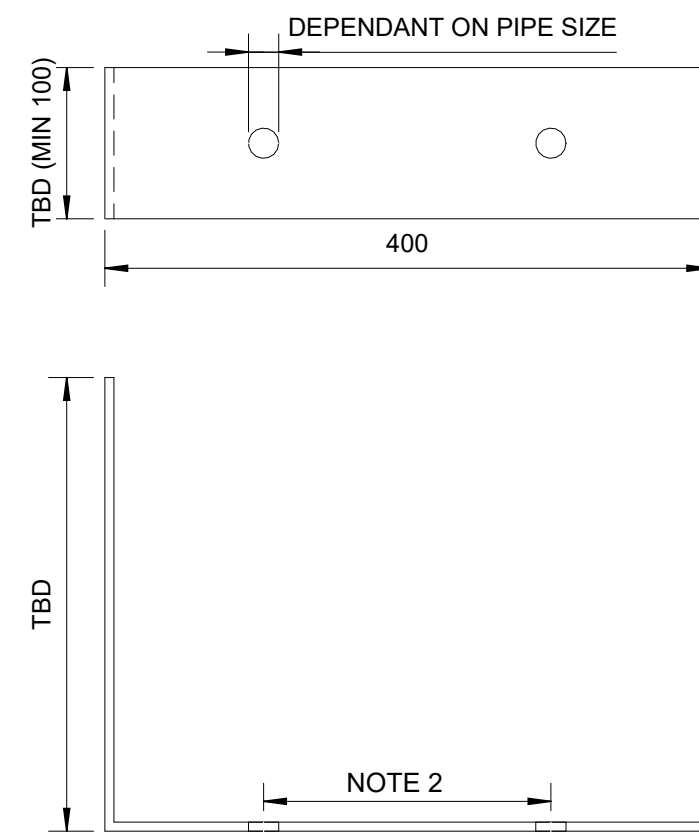

DETAIL FOR PIPE SUPPORT

NOZZLE SCHEDULE										
NOZZLE			ANSI FLANGE		DESCRIPTION	POSITION	ORIENTATION	POSITION		
MARK	DN	SCH	CLASS	TYPE				ELEVATION	RADIUS	PROJECTION
A1	50	10S	150	WNRF	FOAM FILLING INLET NOZZLE	TBD	TBD	TANK ROOF	TBD	TBD
A2	TBD	10S	150	WNRF	PROCESS INLET	TBD	TBD	TANK ROOF	TBD	TBD
A3	TBD	10S	150	WNRF	PROCESS INLET	TBD	TBD	TANK ROOF	TBD	TBD
V1	TBD	10S	150	WNRF	VENT NOZZLE	TBD	TBD	TANK ROOF	TBD	TBD
A4	TBD	10S	150	WNRF	PROCESS INLET	TBD	TBD	TANK ROOF	TBD	TBD
M1	600	-	-	-	ROOF MANWAY NOZZLE	TBD	TBD	TANK ROOF	TBD	TBD
B1	TBD	10S	150	WNRF	PROCESS OUTLET	TBD	TBD	TBD	TANK SIDE WALL	TBD
D1	TBD	10S	150	WNRF	DRAIN NOZZLE	TBD	TBD	TBD	TANK SIDE WALL	TBD
G1	25	40S	150	WNRF	LEVEL GAUGE NOZZLE	TBD	TBD	TBD	TANK SIDE WALL	TBD
B2	50	40S	150	WNRF	LEVEL GAUGE NOZZLE	TBD	TBD	TBD	TANK SIDE WALL	TBD
S1	15	10S	150	WNRF	SAMPLE NOZZLE	TBD	TBD	TBD	TANK SIDE WALL	TBD
M2	600	-	-	-	SHELL MANWAY NOZZLE	TBD	TBD	TBD	TANK SIDE WALL	TBD

LIST OF VARIABLES			
VARIABLE	MEASUREMENT	UNITS	NOTES
H	TBD	mm	HEIGHT OF TANK
D	TBD	mm	INTERNAL DIAMETER OF TANK
DH	TBD	mm	MAX PERMISSIBLE HEIGHT OF DOME
PH	TBD	mm	PLINTH HEIGHT
RAD1	TBD	mm	POSITION (RADIUS) OF NOZZLES FROM CENTRE OF ROOF
RAD2	TBD	mm	POSITION (RADIUS) OF NOZZLES FROM CENTRE OF ROOF

DRAWING NOTES

POSITION OF NOZZLES ARE FOR INDICATION PURPOSES ONLY. CONTRACTOR TO DETERMINE EXACT NOZZLE POSITIONS AND PROJECTIONS.

DEPENDANT ON PIPE SIZE. PIPE TO MATCH TANK FLANGE.

DROP TUBE SUPPORT TO STOP PIPES FROM SWAYING. MADE FROM STAINLESS STEEL AND MOUNTED TO SIDE OF TANK. SHALL BE DRILLED TO ALLOW THE USE OF A U-BOLT.

DROP TUBES TO BE STAINLESS STEEL, SCHEDULE 10S, CLASS 150 PIPE. DROP TUBES TO MATCH NOZZLE SIZE.

STAINLESS STEEL 304 6mm PLATE SUPPORTS. TO BE DRILLED ON SITE TO SUIT U-BOLT FOR SUPPORTED PIPE.

G1 AND B2 TO SUPPORT LEVEL INDICATOR LOAD.

TANKERS AND MATERIAL SPECIFICATION AS PER PL 911.


WHERE INCOMPATIBLE METALS ARE IN CONTACT, SUITABLE INSULATION MATERIALS SHALL BE USED, IE. TEFLON PADS, TOP HAT WASHERS, ETC.

ONLY THE USE OF STAINLESS STEEL AND GRP PERMITTED.

CONTRACTOR TO DESIGN SUITABLE LIFTING LUGS.


PL SPECIFICATIONS

PL 911 FOAM CONCENTRATE TANK SPECIFICATION

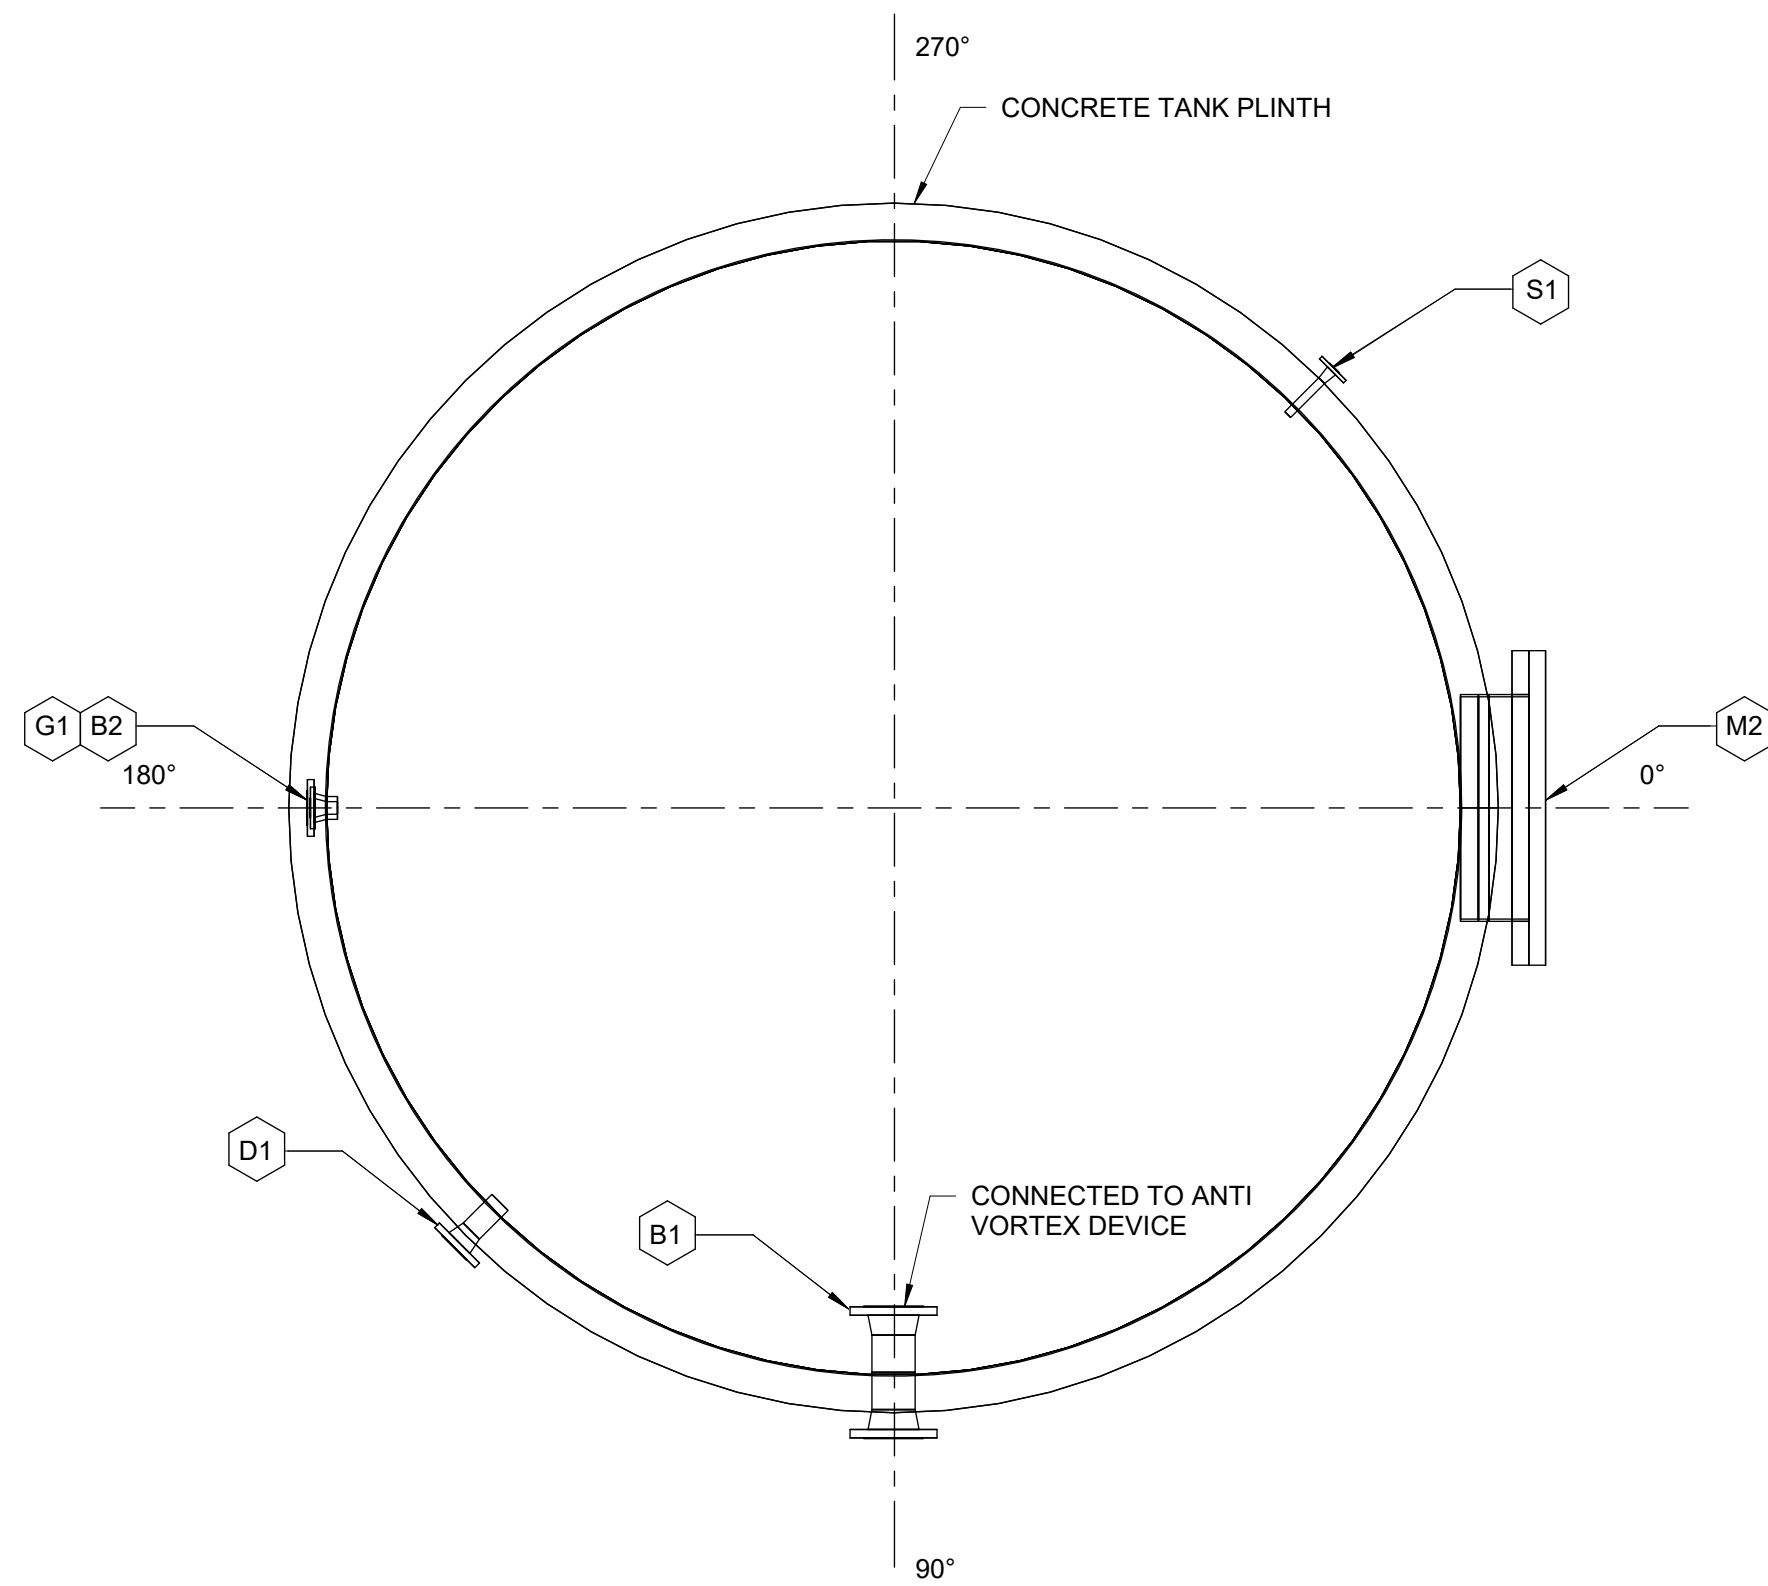

PLAN ON BOTTOM OF TANK


SCALE: N.T.S

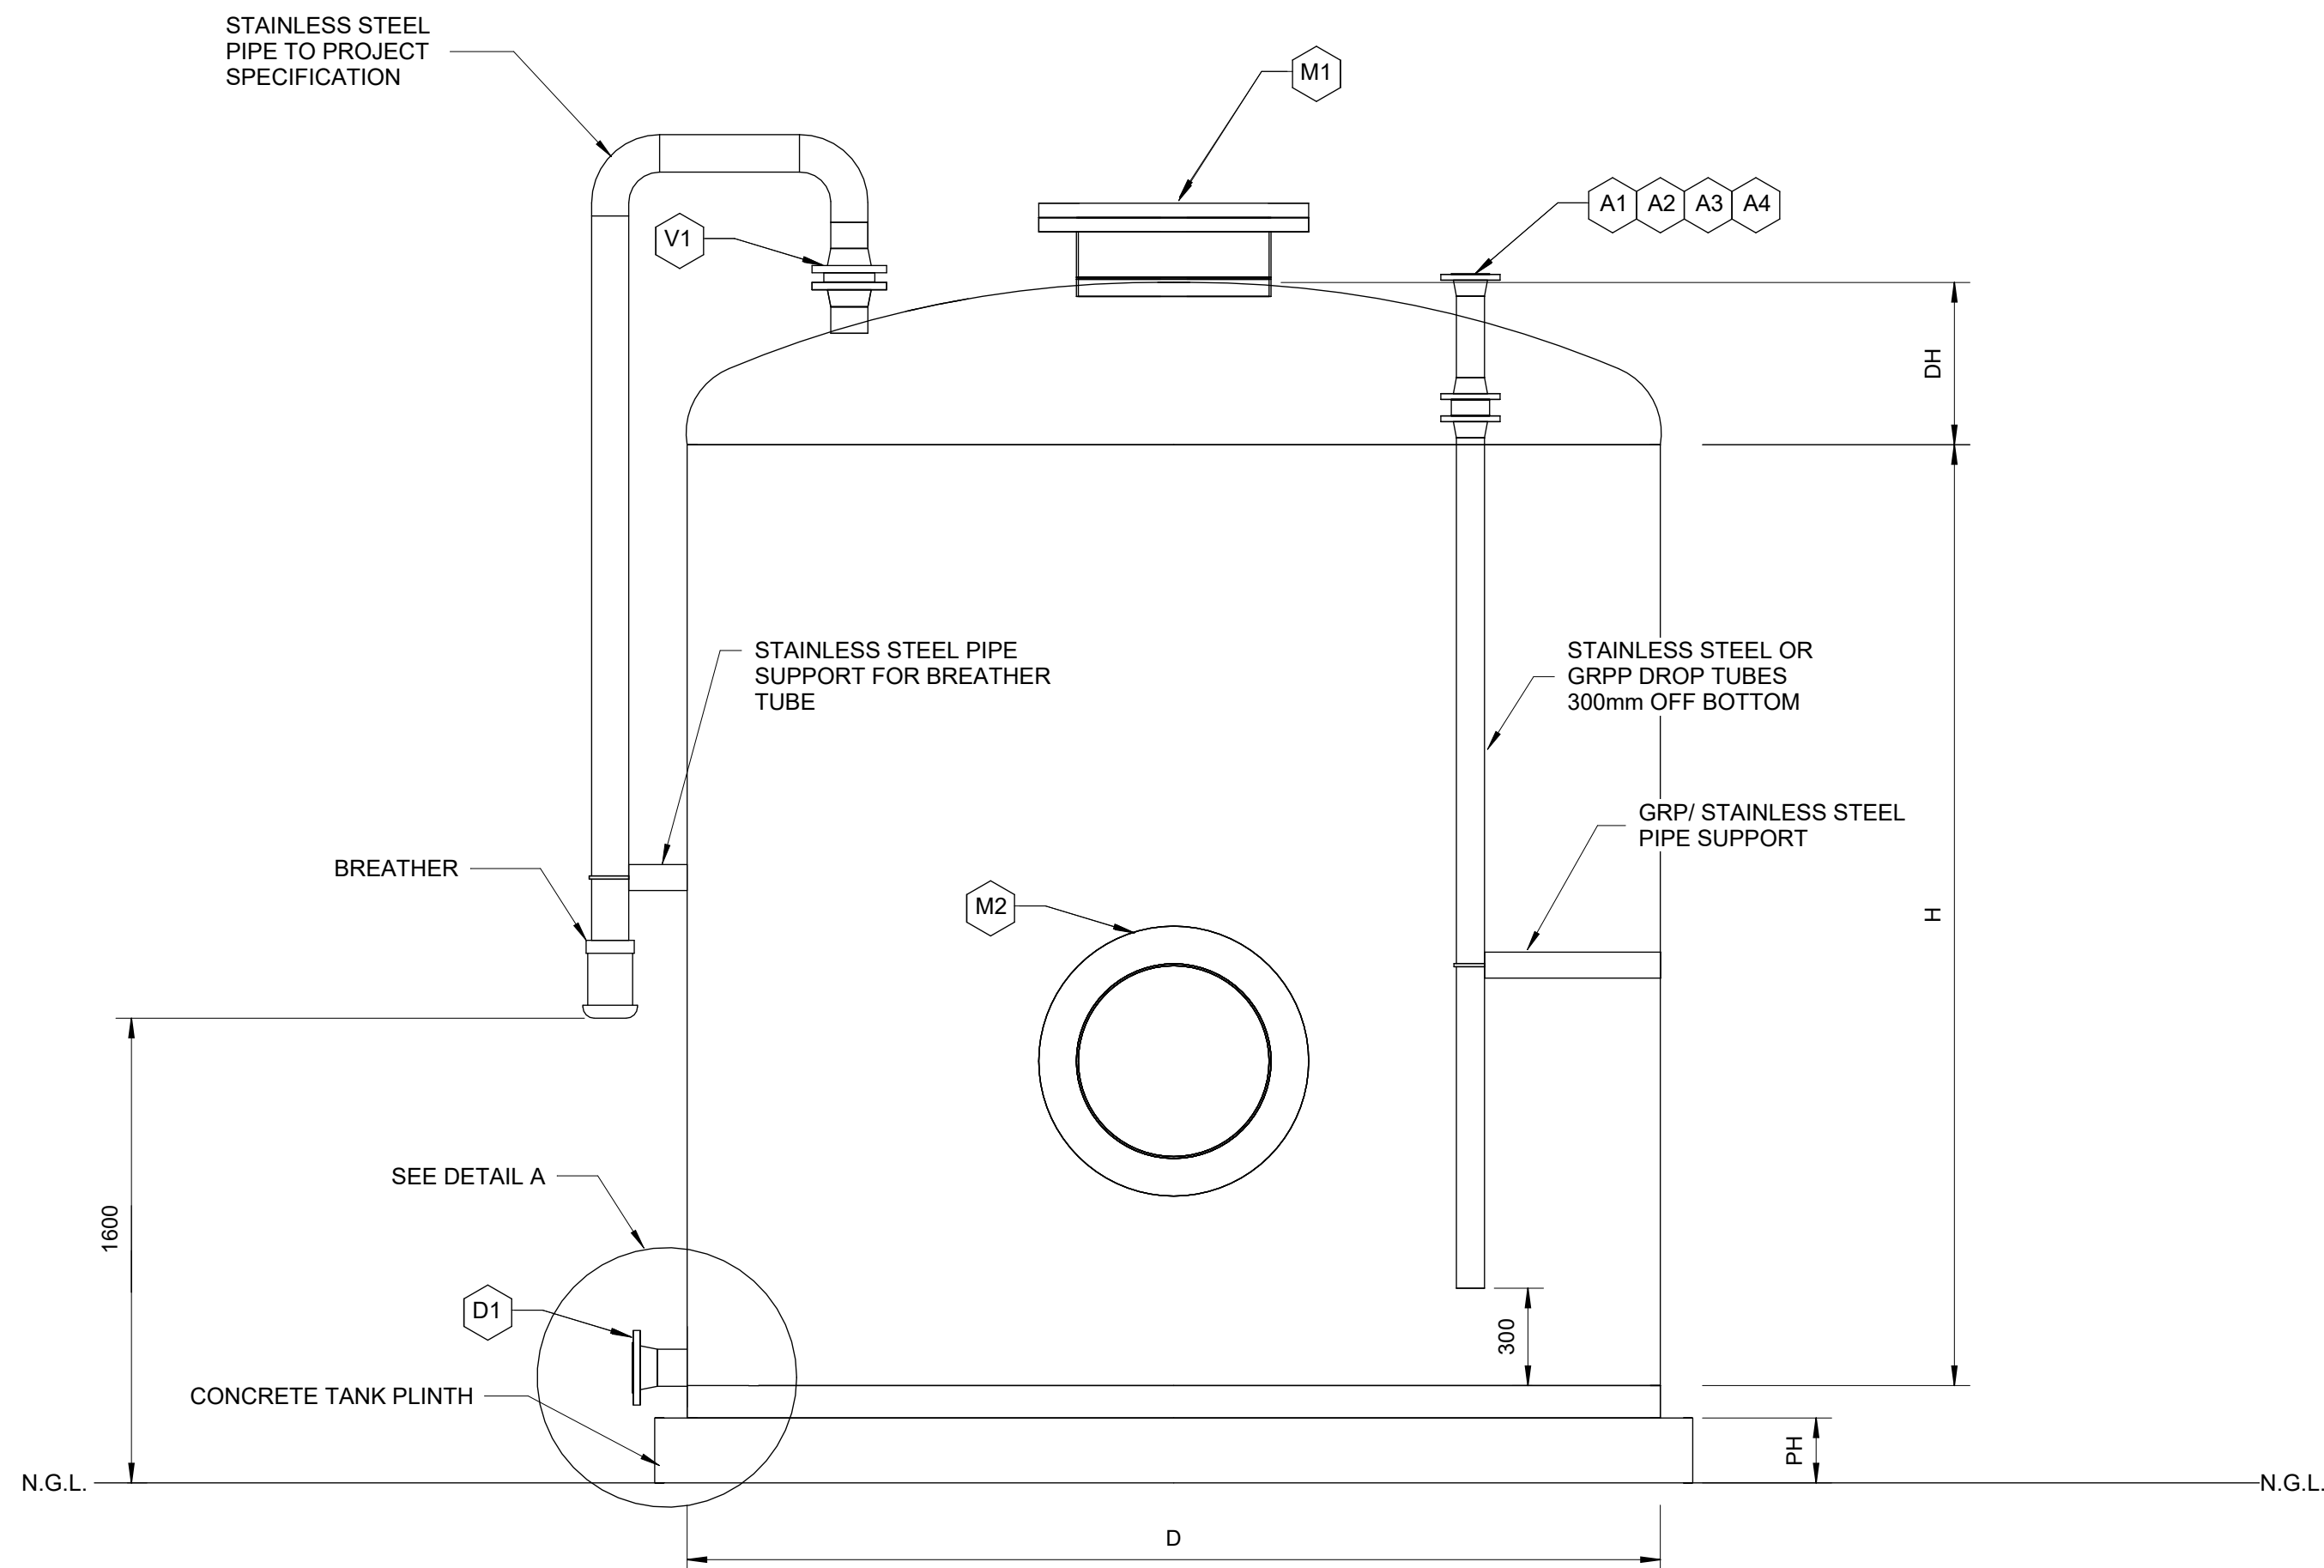

ELEVATION ON TANK
SCALE: N.T.S




DESIGNER				PROJECT:	SCALE	CHECKED:	APPROVED:	GREYJONES (PTY) LTD. GREYJONES (PTY) LTD. (031) 816 9386 admin@greyjones.co.za www.greyjones.co.za	REFERENCES				REVISIONS				TRANSNET  pipelines	PROJECT NAME			
RESP. ENG				TRANSNET PIPELINES	As indicated	BJ	BJ		DWG NUMBER	DESCRIPTION	REV	DATE	BY	CHK	DESCRIPTION	HW FIRE					
PROJ. MANAGER				HW FIRE	CAD FILE:	DESIGN-DRAWN:	DATE:		-	-	A	2025-08-08	HS	BJ	ISSUED FOR ACCEPTANCE						
CLIENT				TITLE:	HO1436-TPL_2024_09_0008 77334_RFP-FAT-0001	HS - HS	2025-08-08		-	-	B	2025-09-10	HS	BJ	ISSUED AFTER PJ COMMENTS	REF					
ROLE	NAME	SIGN	DATE	FOAM CONCENTRATE TANK TYPICAL DRAWING	PROJECT No:	DRAWING No:	REV:		-	-						DATE					
DRAWING APPROVAL STATUS					11364	11364-A1078	B		-	-						APPROVED					
									-	-						SCALE					
								-	-						TPL DRAWING No.						
								-	-						HO1436-TYP-FP-DE-0004						
								-	-						REV						


ATION

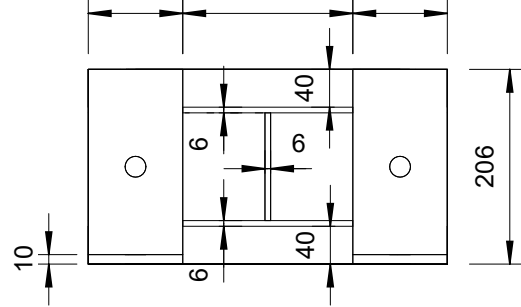

BUND POURER MEX 1200 TYPICAL INSTALLATION

SCALE: N.T.S

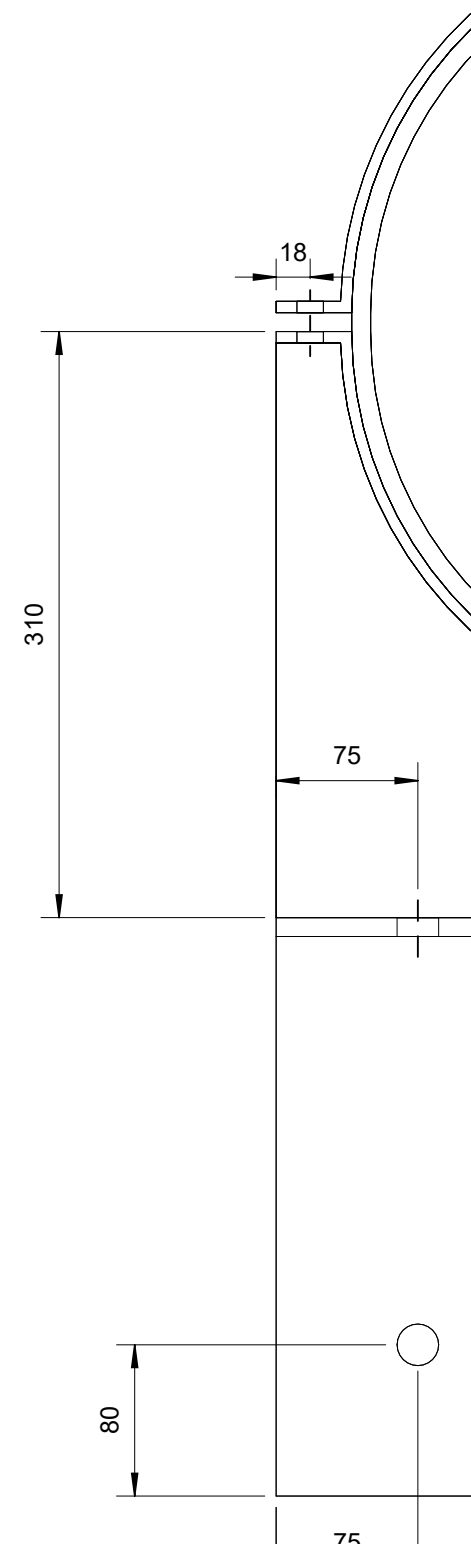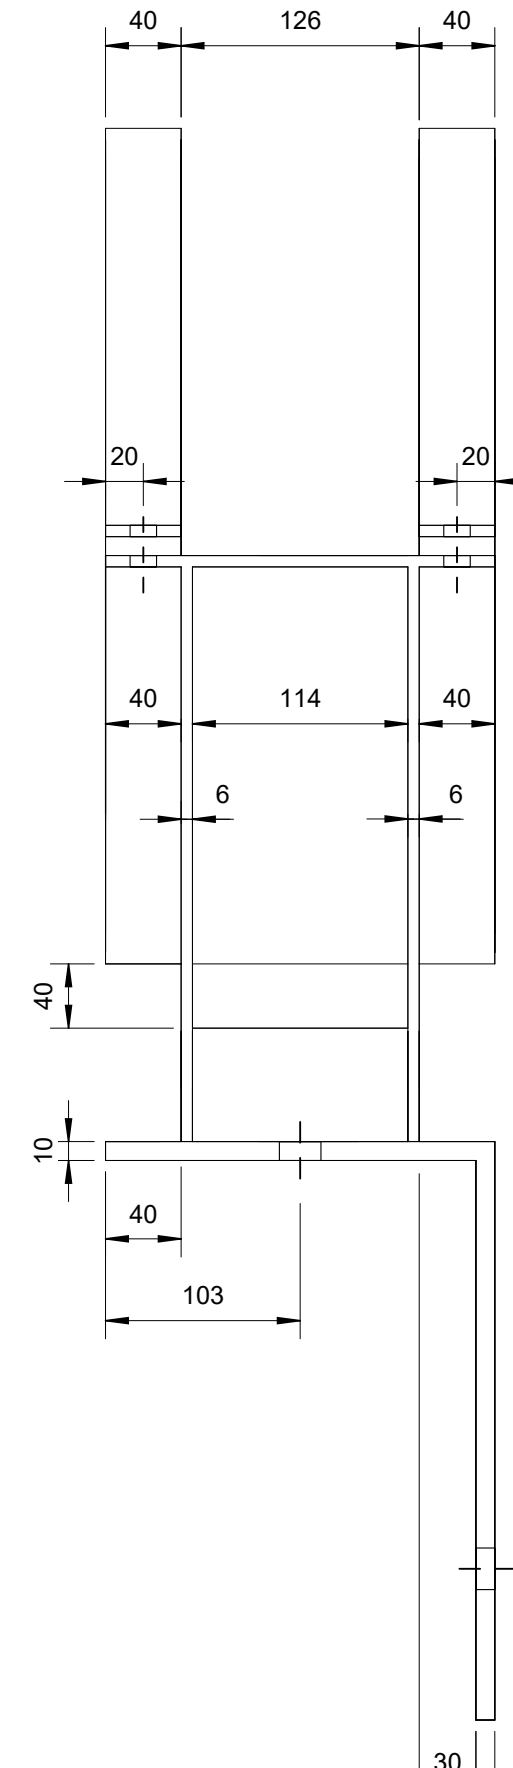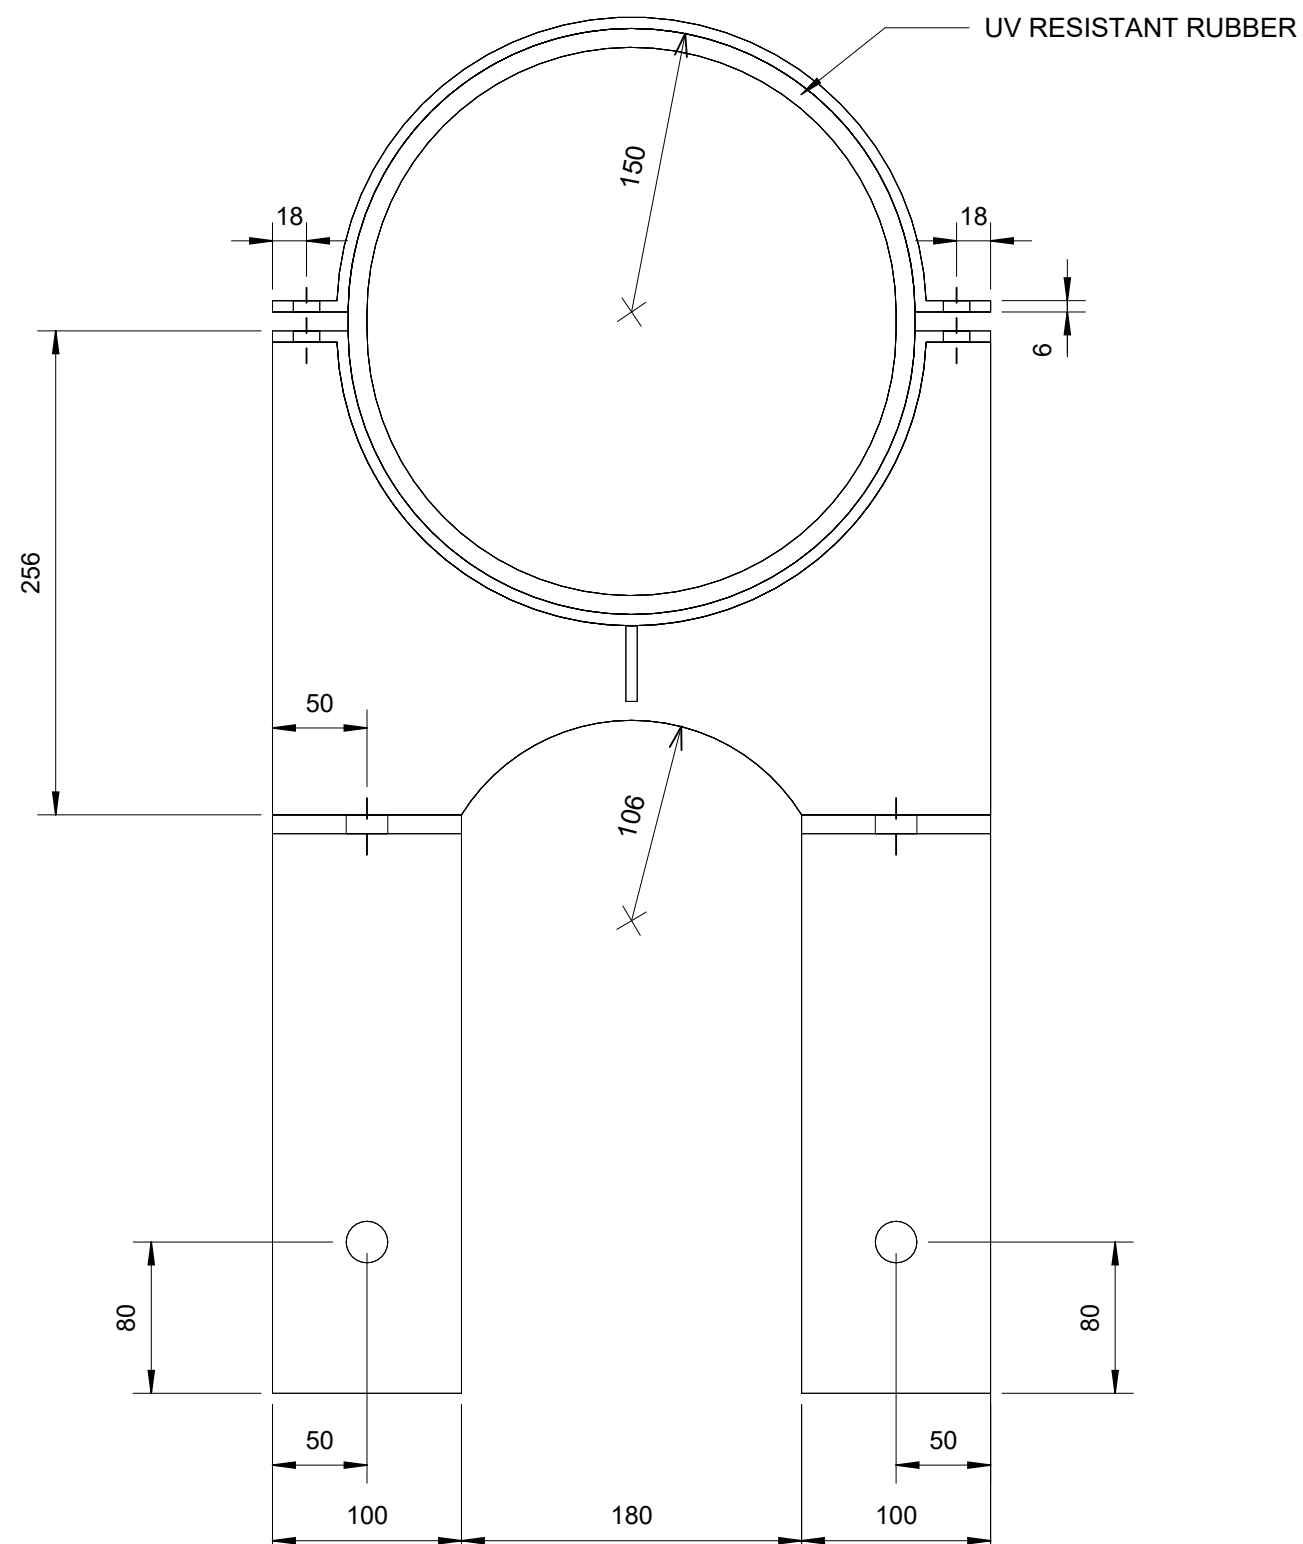

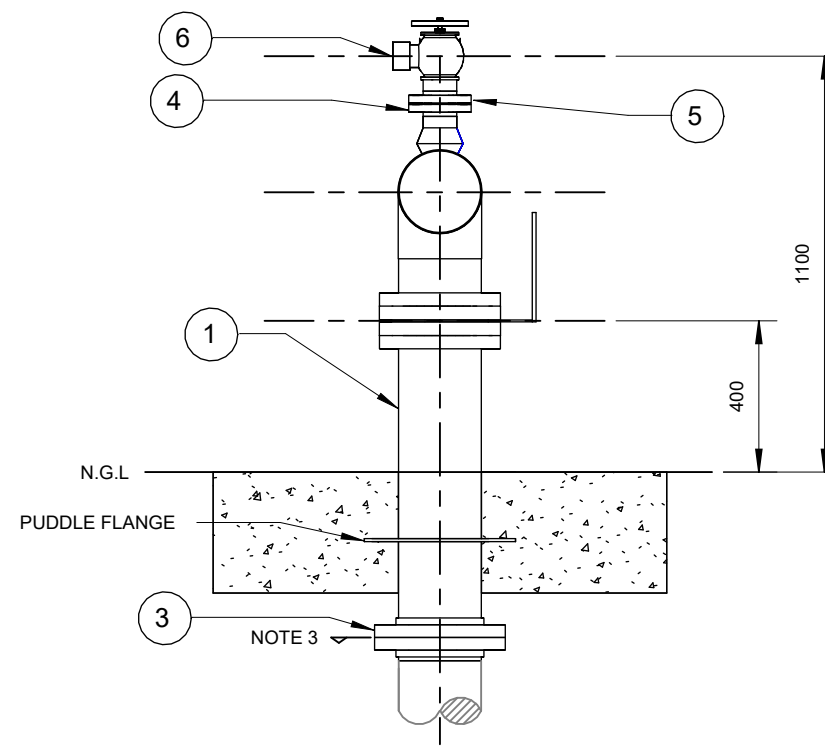

PL SPECIFICATIONS

PL 898 BUTTERFLY VALVE SPECIFICATION


PL 909 PRESSURE GAUGE SPECIFICATION

PL 910 FIRE DEPARTMENT INTERFACE EQUIPMENT SPECIFICATION

PL 912 PIPING SUPPLY AND INSTALLATION SPECIFICATION

BILL OF MATERIALS

CONCRETE FOOTING AS
PER ENGINEER'S DESIGN

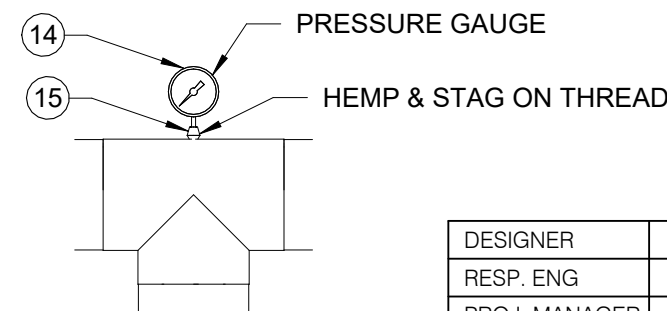

PRESSURE GAUGE DETAIL

SCALE: N.T.S

DRAWING APPROVAL STATUS




GREYJONES
(PTY) LTD.

GREYJONES (PTY) LTD.

admin@greyjones.co.za www.greyjones.co.za

(031) 816 9386

	PROJECT NAME		
	HW FIRE		
	DRAWN		REF.
	TRACED		DATE
	CHECKED		APPROVED
	SCALE		
TPL DRAWING No.			REV
HO1436-TYP-FP-DE-0009			

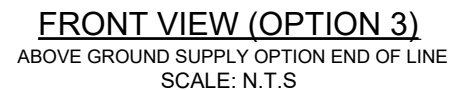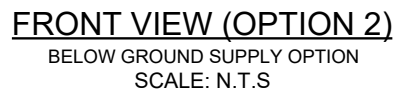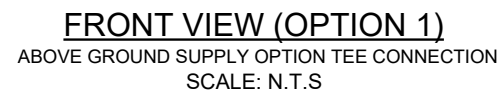

CONCRETE FOOTING AS
PER ENGINEER'S DESIGN

MIN 1200


MIN 1200

PLAN ON CONCRETE FOOTING

SCALE: N.T.S.


DRAWING APPROVAL STATUS

 TRANSNET <i>pipelines</i>	PROJECT NAME		
	HW FIRE		
	DRAWN		REF.
	TRACED		DATE
	CHECKED		APPROVED
	SCALE		
	TPL DRAWING No.		REV
HO1436-TYP-FP-DE-0010			

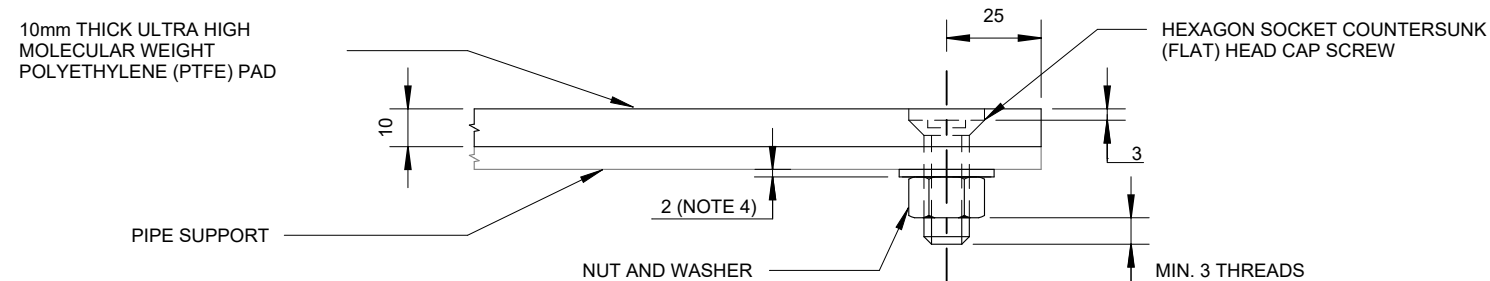


TYPICAL SECTION ON PTFE PAD AND COUNTERSUNK BOLT

SCALE: N.T.S

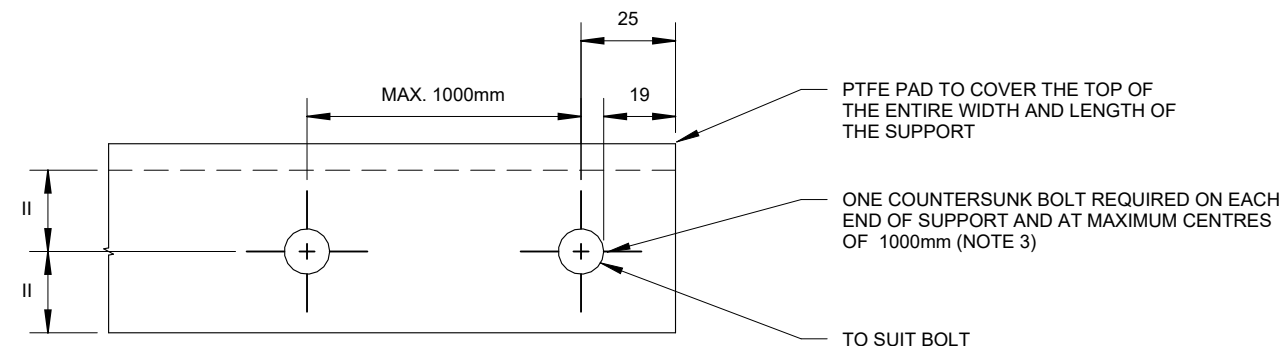

TYPICAL PLAN ON ONE END OF ANGLES AND CHANNELS

SCALE: N.T.S

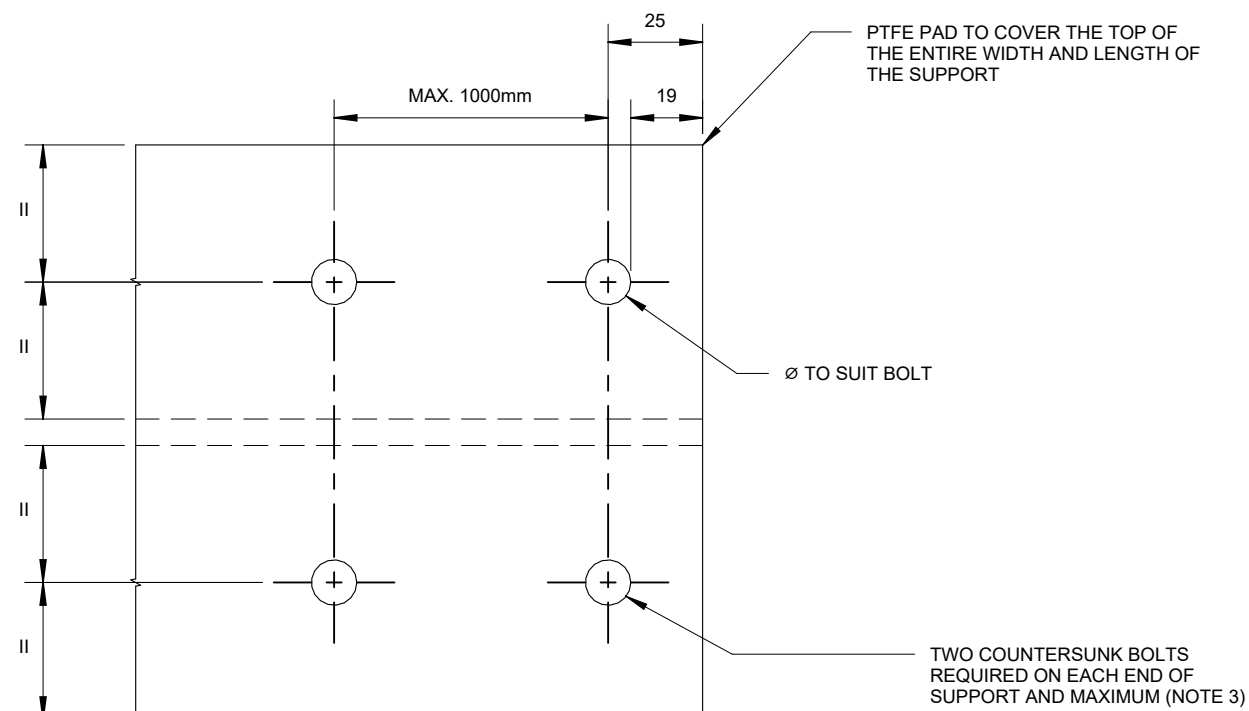

TYPICAL PLAN ON ONE END OF H SECTIONS AND I SECTIONS

SCALE: N.T.S

DRAWING NOTES

- 1 ALL BOLTS USED FOR FIXING PTFE PAD TO SUPPORT SHALL CONFORM TO SANS 1700.
- 2 ALL BOLTS, NUTS AND WASHERS SHALL BE GRADE 316 STAINLESS STEEL.
- 3 THE CONTRACTOR SHALL DETERMINE SUITABLE LOCATIONS FOR INTERMEDIATE BOLTS BETWEEN THE END OF SUPPORTS, TO AVOID CLASHES WITH U-BOLT HOLE POSITIONS. CENTRE DISTANCE BETWEEN BOLTS SHALL NOT EXCEED 1000mm.
- 4 DIMENSION FOR WASHERS SHOWN ARE MINIMUM.
- 5 DIMENSION SHOWN ARE IN MILLIMETRES.
- 6 ONLY HEX HEAD COUNTERSUNK BOLTS WILL BE ACCEPTABLE. THE FINAL POSITION OF COUNTERSUNK BOLT HEAD TO BE BELOW TOP OF PTFE PAD AS SHOWN.
- 7 ONLY A TYPICAL SHOWING ONE END OF THE PIPE SUPPORTS IS SHOWN.
- 8 DRILLING OF HOLES FOR BOLTS SHALL TAKE PLACE PRIOR TO ANY GALVANISING SUPPORTS.
- 9 A MINIMUM OF THREE (3) AND A MAXIMUM OF FIVE (5) THREAD LENGTHS SHALL PROJECT THROUGH NUTS AT ALL TIMES.
- 10 THE PTFE PAD SHALL COVER THE TOP OF ENTIRE LENGTH AND WIDTH OF PIPE SUPPORT.
- 11 PTFE PAD SHALL BE INSTALLED PRIOR TO THE INSTALLATION OF ANY PIPE.

PL SPECIFICATIONS

PL 912 PIPING SUPPLY AND
INSTALLATION
SPECIFICATION


DESIGNER			
RESP. ENG			
PROJ. MANAGER			
CLIENT			
ROLE	NAME	SIGN	DATE

DRAWING APPROVAL STATUS

H	PROJECT: TRANSET PIPELINE		SCALE As indicated		CHECKED: BJ		APPROVED: BJ		GREYJONES (PTY) LTD.		REVISIONS					TRANSNET  pipelines		PROJECT NAME HW FIRE						
	HW FIRE		CAD FILE: HO1436-TPL_2024_09_0008_77334_RFP-FAT-0001		DESIGN-DRAWN: HS - HS		DATE: 2025-08-18				REV	DATE	BY	CHK	DESCRIPTION			DRAWN		REF.				
	A3	TITLE: PTFE PAD DETAIL TYPICAL DRAWING		PROJECT No: 11364		DRAWING No: 11364-A1086			REV: B	admin@greyjones.co.za www.greyjones.co.za					TRACED					DATE				
																		CHECKED				APPROVED		
																		SCALE						
																		TPL DRAWING No. HO1436-TYP-FP-DE-0019				REV		




PL 904	FOAM GENERATING EQUIPMENT SPECIFICATION
PL 912	FIRE DEPARTMENT INTERFACE EQUIPMENT SPECIFICATION

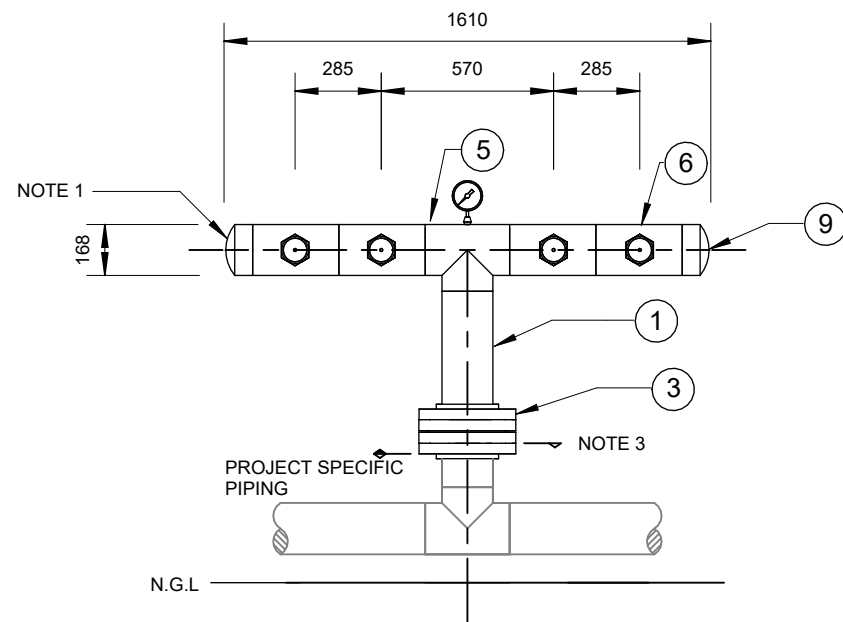

FRONT VIEW

SCALE: N.T.S

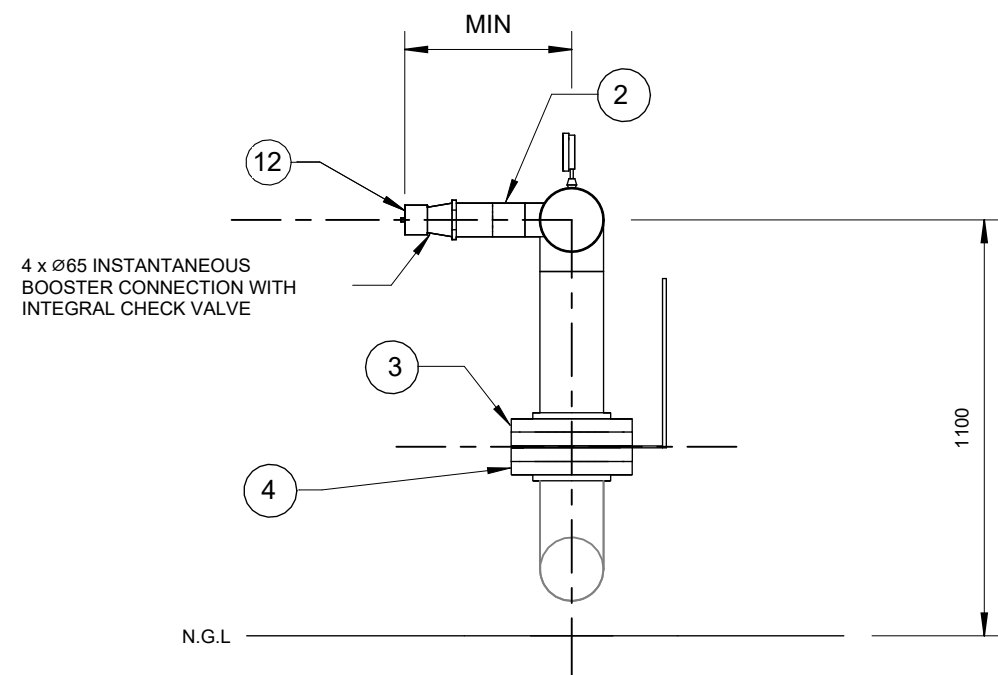

SIDE VIEW

SCALE: N.T.S

- ### DRAWING NOTES

- 1 DRILL AND TAP END CAP TO SUIT 150NB PLUG.
SUPPLY AND INSTALL PLUG USING HEMP AND STAG.
- 2 CONTRACTOR TO DESIGN BOOSTER CONNECTION TO SUIT PIPING CHANGE.
BOOSTER CONNECTION TO MAINTAIN THE STANDARD HEIGHT.
- 3 REFER TO ISOMETRIC FOR CONTINUATION DETAILS.
- 4 CONTRACTOR TO DETERMINE DURING DETAILED DESIGN.

PL SPECIFICATIONS

- | | |
|--------|---|
| PL 898 | BUTTERFLY VALVE SPECIFICATION |
| PL 909 | PRESSURE GAUGE SPECIFICATION |
| PL 910 | FIRE DEPARTMENT INTERFACE EQUIPMENT SPECIFICATION |
| PL 912 | PIPING SUPPLY AND INSTALLATION SPECIFICATION |


PROCESS DATA

PROCESS FLUID	WATER
DESIGN PRESSURE	NOTE 4 - REFER PL 912
TEST PRESSURE	NOTE 4 - REFER PL 912

DESIGN TEMP	NOTE 4 - REFER PL 912
FLUID GROUP	NOTE 4
SANS 347 CAT	NOTE 4
CORROSION PROTECTION SYSTEM	REFER PL 912

BILL OF MATERIALS

ITEM	MATERIAL	DESCRIPTION
1	IN ACCORDANCE WITH PL 912	150NB CARBON STEEL PIPE
2	IN ACCORDANCE WITH PL 912	80NB CARBON STEEL PIPE
3	IN ACCORDANCE WITH PL 912	150NB SLIP-ON RAISED FACE FLANGE
4	IN ACCORDANCE WITH PL 898	150NB BUTTERFLY VALVE
5	IN ACCORDANCE WITH PL 912	150NB EQUAL TEE
6	IN ACCORDANCE WITH PL 912	150x80NB REDUCING TEE
7	IN ACCORDANCE WITH PL 912	150x15 THREDOLET
8	IN ACCORDANCE WITH PL 912	150NB GASKET 3mm THICK
9	IN ACCORDANCE WITH PL 912	150NB END CAP
10	IN ACCORDANCE WITH PL 912	COMPLETE BOLTS, NUTS AND WASHERS SET TO SUIT 150NB FLANGE
11	IN ACCORDANCE WITH PL 912	COMPLETE BOLTS, NUTS AND WASHERS SET TO SUIT 80NB FLANGE
12	IN ACCORDANCE WITH PL 910	BOOSTER CONNECTION
13	IN ACCORDANCE WITH PL 909	PRESSURE GAUGE

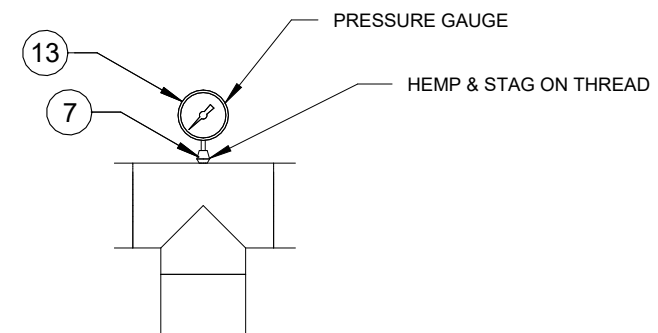



PRESSURE GAUGE DETAIL

SCALE: N.T.S

DESIGNER			
RESP. ENG			
PROJ. MANAGER			
CLIENT			
ROLE	NAME	SIGN	DATE

DRAWING APPROVAL STATUS


[illegible]

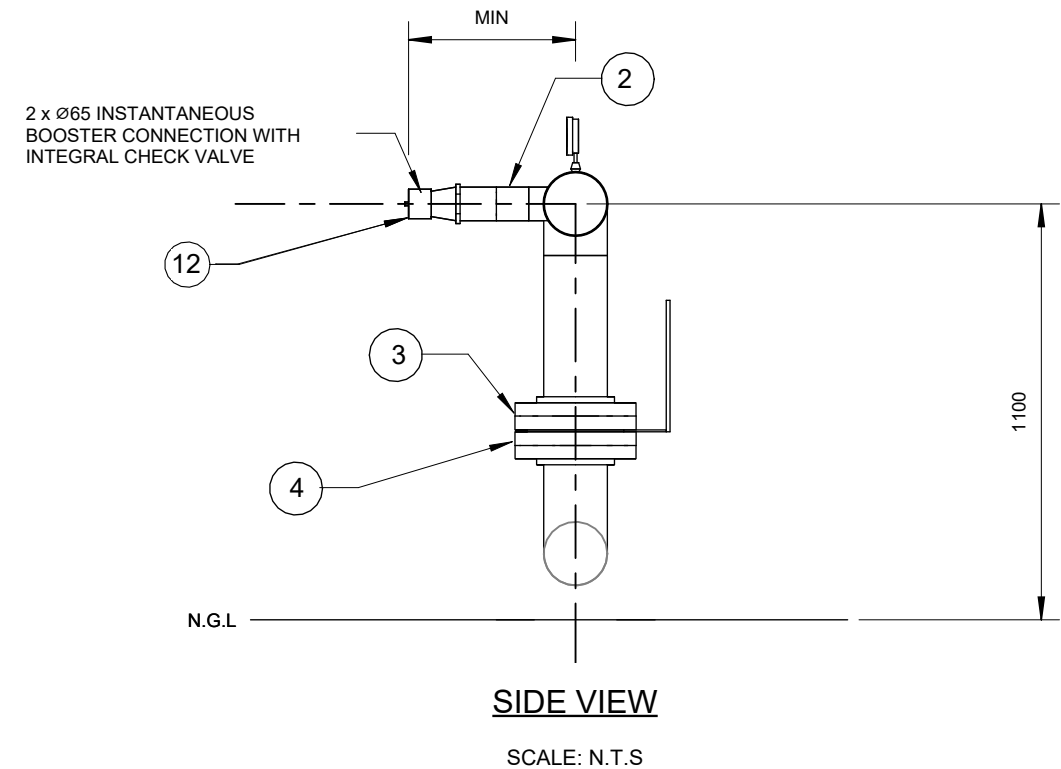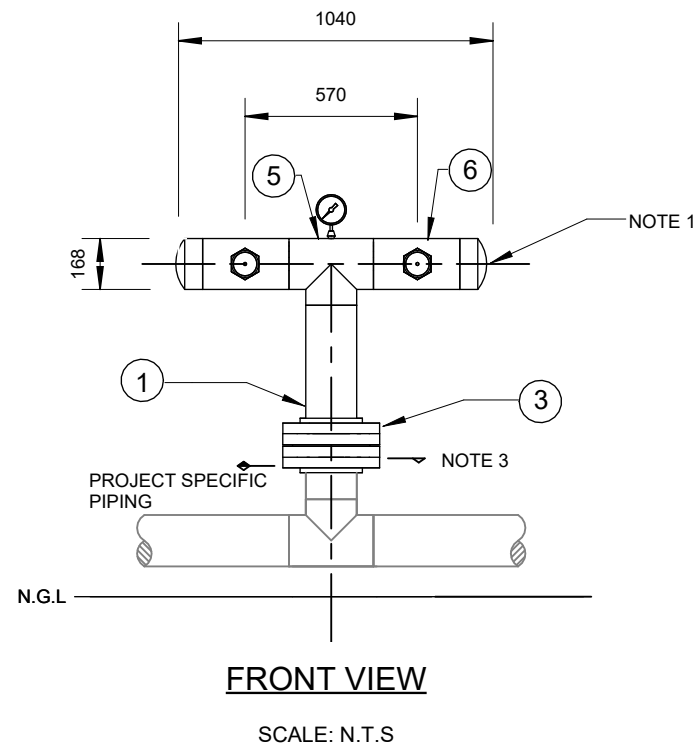

- DRAWING NOTES**
- 1 DRILL AND TAP END CAP TO SUIT 100NB PLUG. SUPPLY AND INSTALL PLUG USING HEMP AND STAG.
 - 2 CONTRACTOR TO DESIGN FIRE WATER TANK REFILL CONNECTION TO SUIT PIPING CHANGE. FIRE WATER TANK REFILL CONNECTION TO MAINTAIN THE STANDARD HEIGHT.
 - 3 REFER TO ISOMETRIC FOR CONTINUATION DETAILS.
 - 4 CONTRACTOR TO DETERMINE DURING DETAILED DESIGN.
- PL SPECIFICATIONS**
- PL 898 BUTTERFLY VALVE SPECIFICATION
- PL 909 PRESSURE GAUGE SPECIFICATION
- PL 910 FIRE DEPARTMENT INTERFACE EQUIPMENT SPECIFICATION
- PL 912 PIPING SPECIFICATION PIPING SUPPLY AND INSTALLATION SPECIFICATION

D	PROCESS DATA	
	PROCESS FLUID	WATER
	DESIGN PRESSURE	NOTE 4 - REFER PL 912
	TEST PRESSURE	NOTE 4 - REFER PL 912
E	DESIGN TEMP	NOTE 4 - REFER PL 912
	FLUID GROUP	NOTE 4
	SANS 347 CAT	NOTE 4
	CORROSION PROTECTION SYSTEM	REFER PL 912

	BILL OF MATERIALS		
	ITEM	MATERIAL	DESCRIPTION
F	1	IN ACCORDANCE WITH PL 912	100NB CARBON STEEL PIPE
	2	IN ACCORDANCE WITH PL 912	80NB CARBON STEEL PIPE
	3	IN ACCORDANCE WITH PL 912	100NB SLIP-ON RAISED FACE FLANGE
	4	IN ACCORDANCE WITH PL 898	100NB BUTTERFLY VALVE
	5	IN ACCORDANCE WITH PL 912	100NB EQUAL TEE
	6	IN ACCORDANCE WITH PL 912	100x80NB REDUCING TEE
G	7	IN ACCORDANCE WITH PL 912	100x15 THREDOLET
	8	IN ACCORDANCE WITH PL 912	100NB GASKET 3mm THICK
	9	IN ACCORDANCE WITH PL 912	100NB END CAP
	10	IN ACCORDANCE WITH PL 912	COMPLETE BOLTS, NUTS AND WASHERS SET TO SUIT 150NB FLANGE
	11	IN ACCORDANCE WITH PL 912	COMPLETE BOLTS, NUTS AND WASHERS SET TO SUIT 80NB FLANGE
	12	IN ACCORDANCE WITH PL 910	BOOSTER CONNECTION
	13	IN ACCORDANCE WITH PL 909	PRESSURE GAUGE

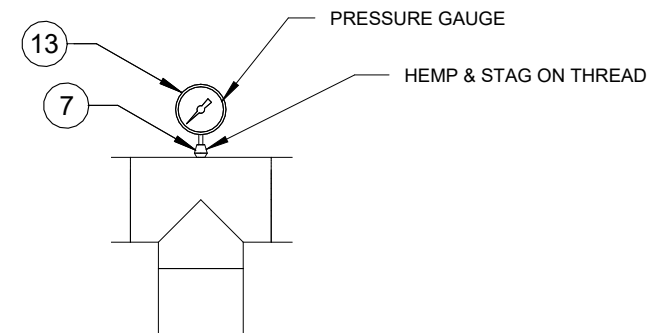

PRESSURE GAUGE DETAIL

SCALE: N.T.S

DESIGNER			
RESP. ENG			
PROJ. MANAGER			
CLIENT			
ROLE	NAME	SIGN	DATE

DRAWING APPROVAL STATUS

H	PROJECT: TRANSNET PIPELINES		SCALE As indicated		CHECKED: BJ		APPROVED: BJ		GREYJONES (PTY) LTD. GREYJONES (PTY) LTD. admin@greyjones.co.za www.greyjones.co.za (031) 816 9386		REVISIONS					TRANSNET  pipelines		PROJECT NAME HW FIRE			
	HW FIRE		CAD FILE: HO1436-TPL_2024_09_0008_77334_RFP-FAT-0001		DESIGN-DRAWN: HS - HS		DATE: 2025-07-14				REV	DATE	BY	CHK	DESCRIPTION			DRAWN		REF.	
	A3	TITLE: FIRE RING MAIN BOOSTER CONNECTION ALTERNATIVE DRAWING		PROJECT No: 11364		DRAWING No: 11364-A1166		REV: A		A	2026-01-12	HS	BJ	ISSUED FOR ACCEPTANCE	TRACED				DATE		
															CHECKED				APPROVED		
															SCALE						
															TPL DRAWING No. HO1436-TYP-FP-DE-0003			REV			

