


SUMMARY OF OFFICE SPACE

NEW OPEN PLAN -	52 WORKSTATIONS
EXECUTIVE OFFICES -	4 OFFICES
PA -	4 OFFICES
DD -	2 OFFICES
TOTAL -	62

1 x CONSULTING ROOM
1 x MEETING ROOM

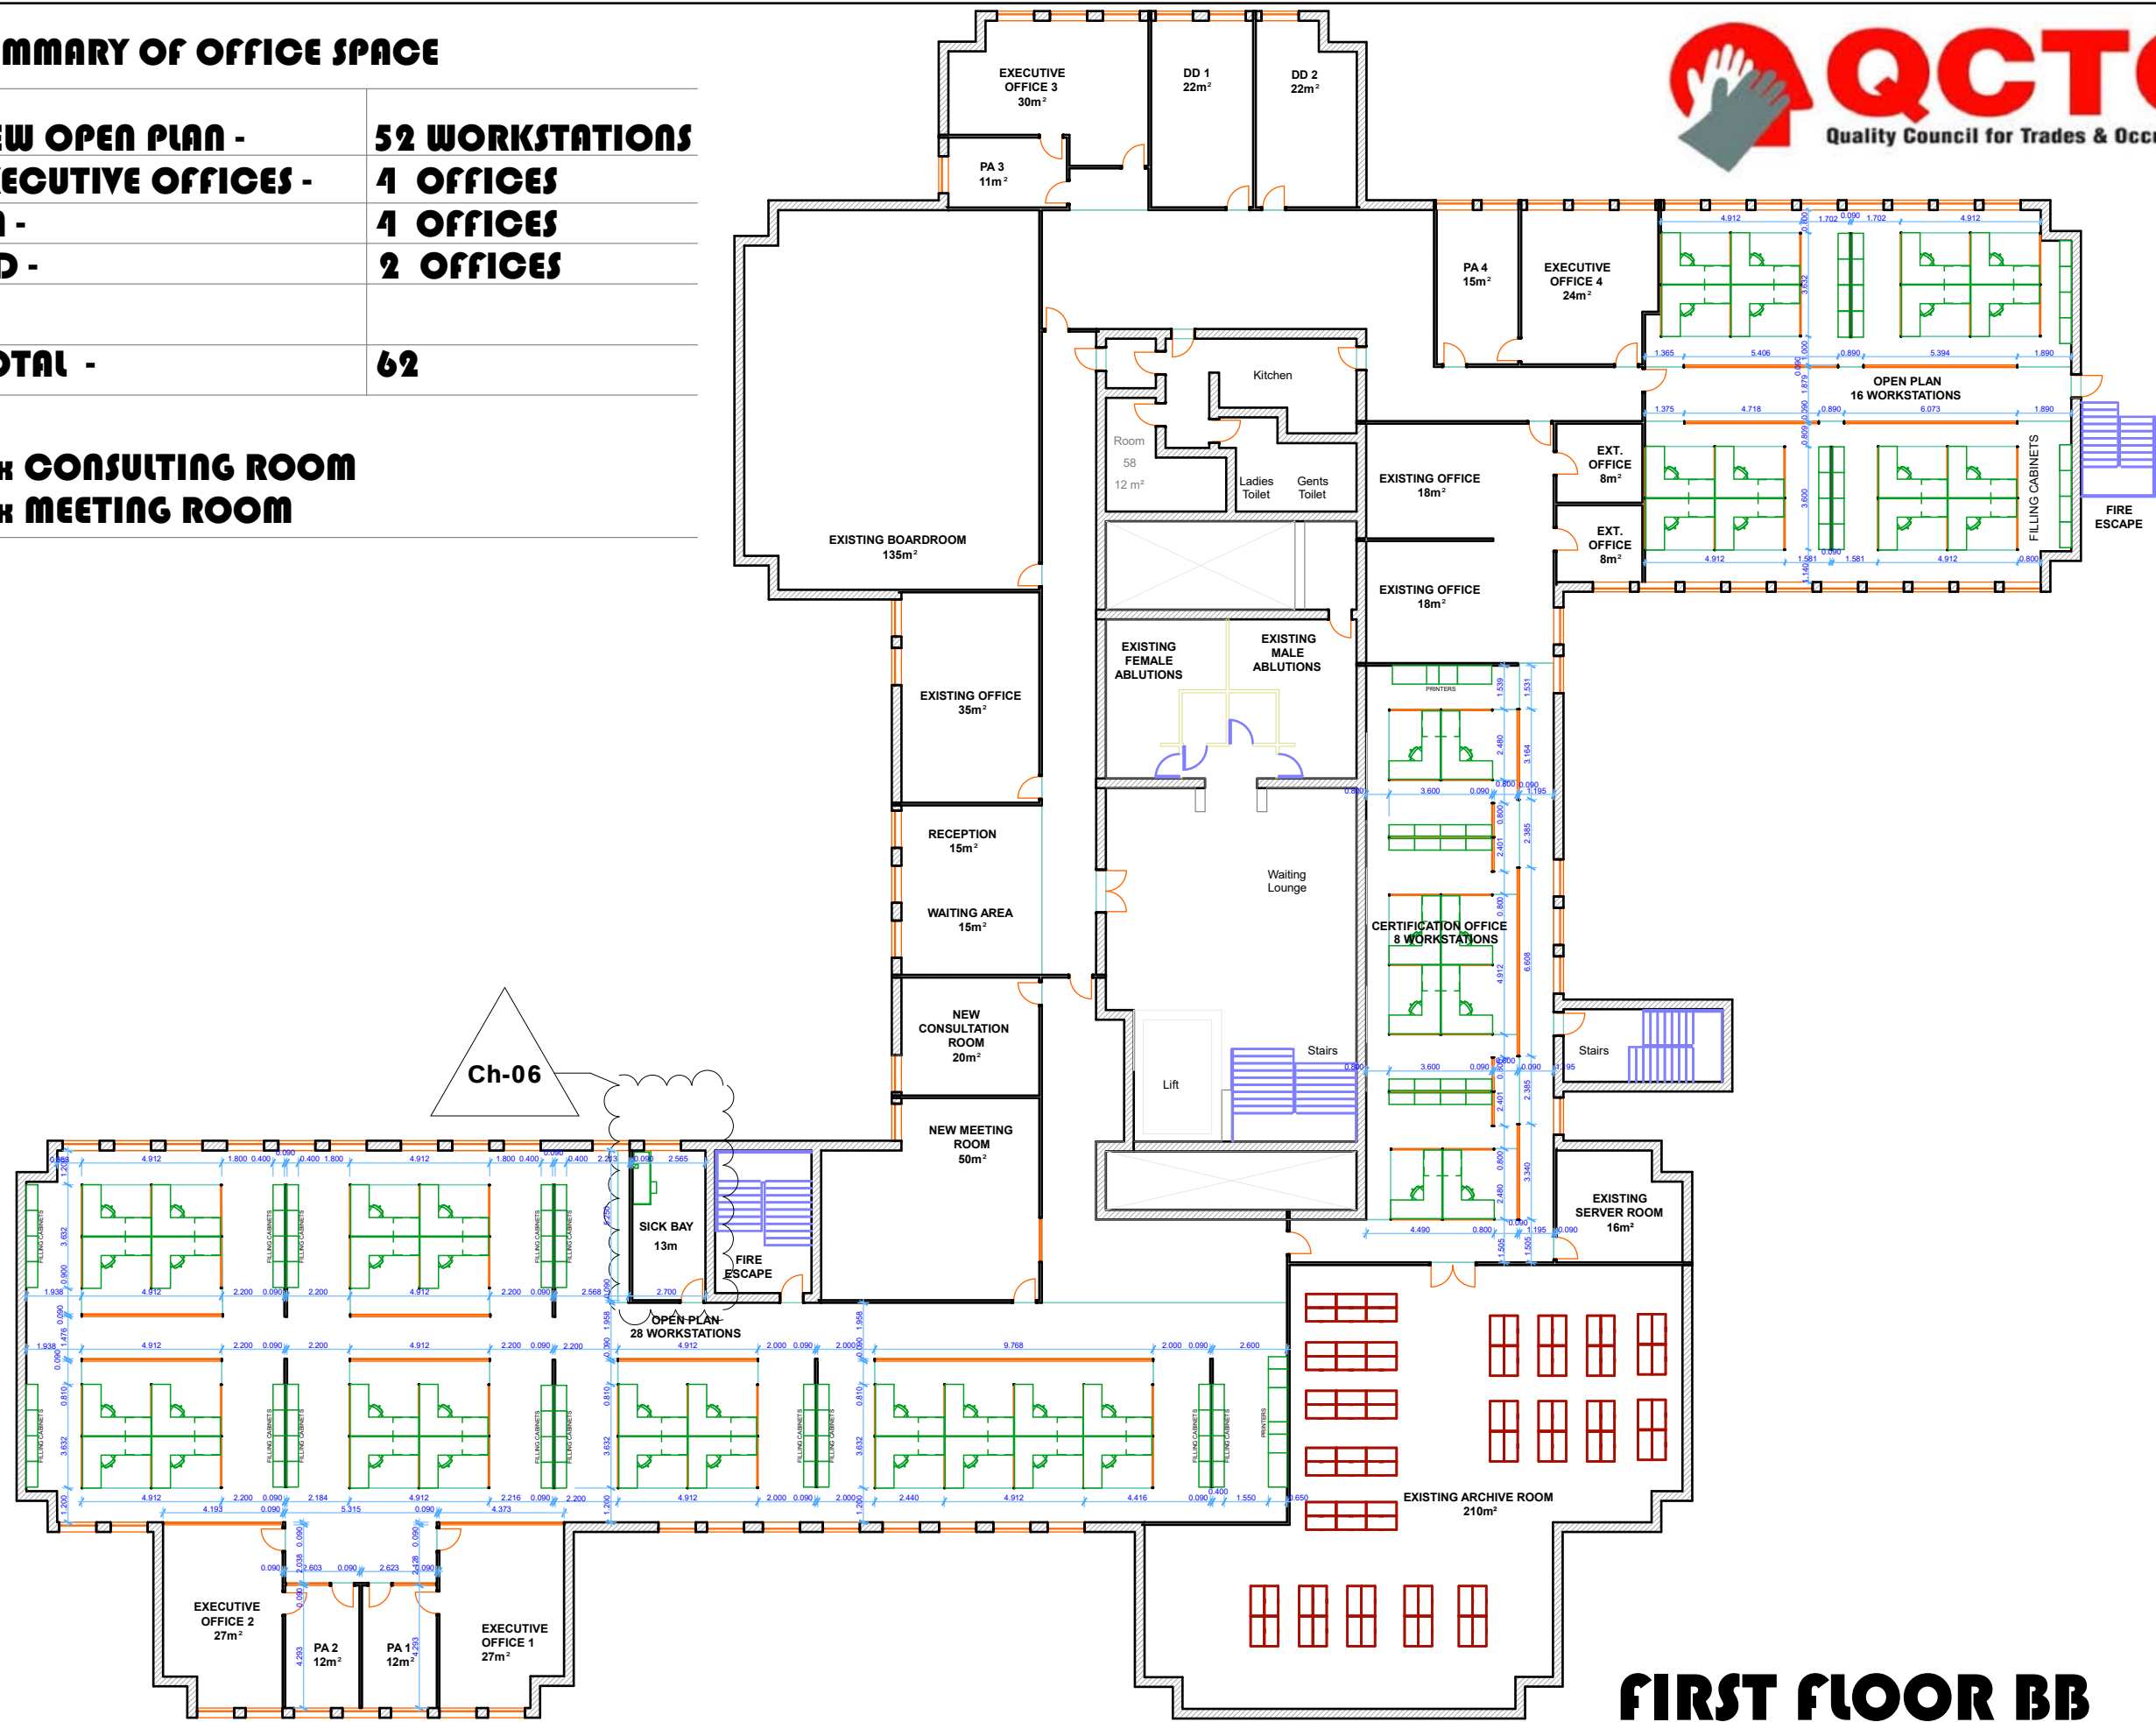

FIRST FLOOR BB