


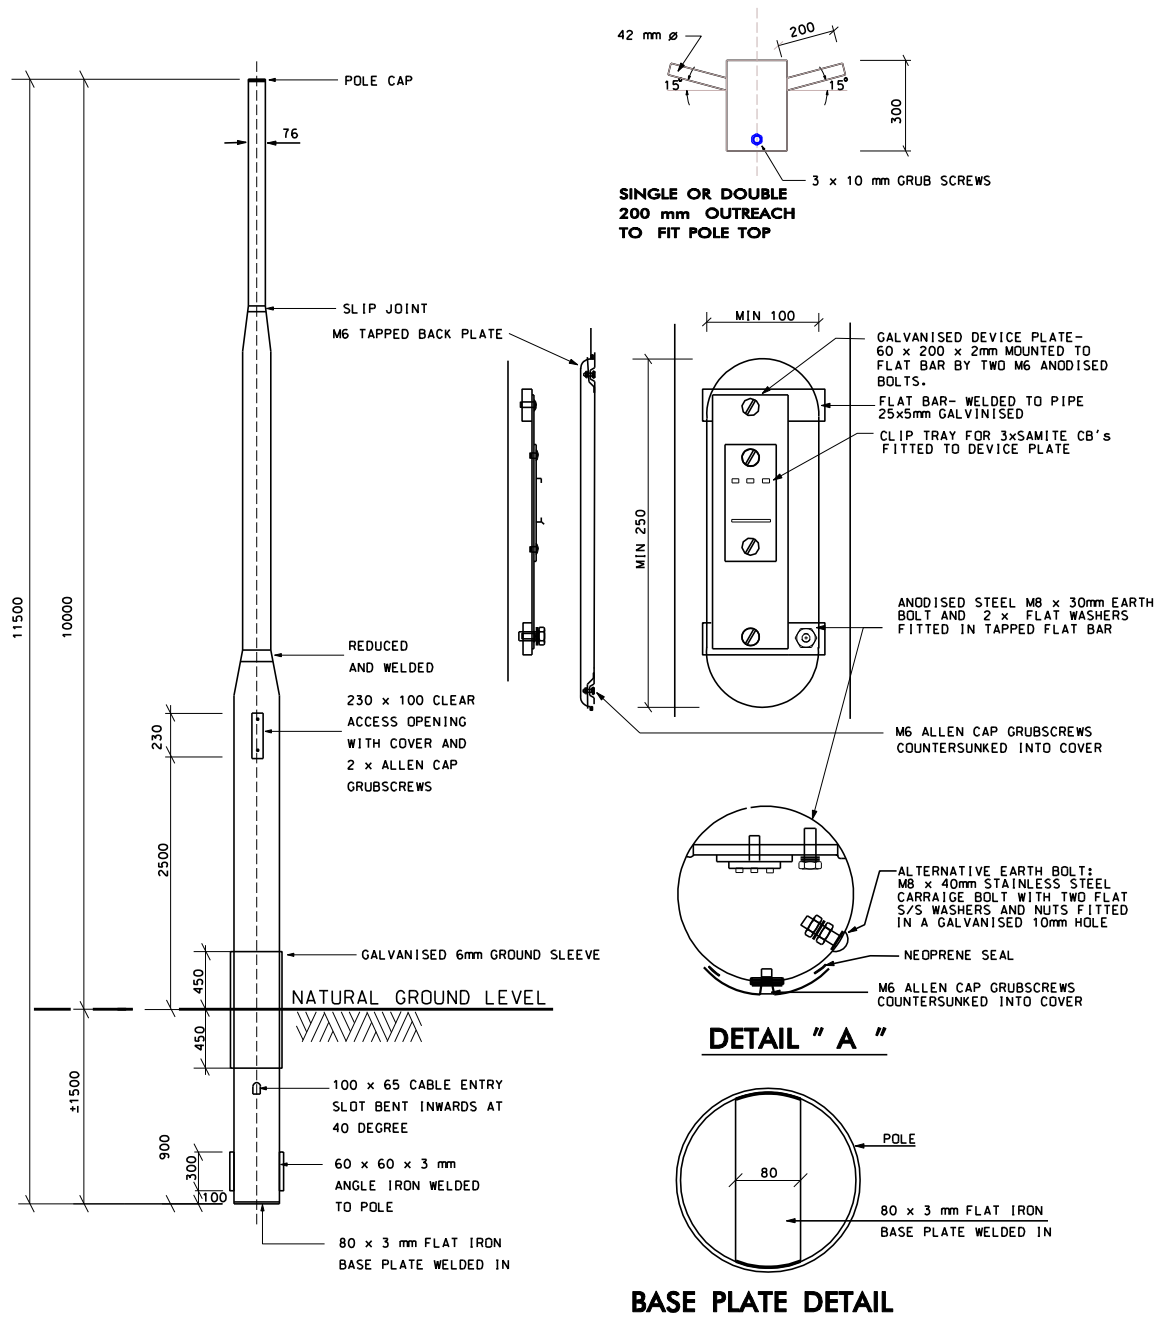

REVISION DATE: 14-03-2016

CENTLEC (S.O.C.) Ltd Reg No 2003/01612/07 PRIVATE BAG X14, BRANDHOF 9324 Tel: 051 - 4092238 Fax: 051 - 4092388		TITLE	TITEL
DESIGNED K. BOOYSEN	DATE 2001 - 10 - 30	POLE: 11,5m STREETLIGHT STRAIGHT TAPER TUBULAR POLE GALVANISED 10m MOUNTING HEIGHT	
DRAWN N. VERMEULEN	CHECKED P. MOHAPI SUB-DIRECT. TECH & OPERATIONS SFS (GEN. MANAGER)		
SCALE N.T.S	CHECKED T. NKALA SUB-DIRECT. UTILIZATION (GEN. MANAGER)		
CHECKED N. VERMEULEN SUB-DIRECT. TECH & OPERATIONS (First Draught. D & D)	CHECKED M. SEKOBOTO SUB-DIRECT. CONSUMER SERVICES (GEN. MANAGER)		
CHECKED W. DE JAGER SUB-DIRECT. TECH & OPERATIONS (Chief Eng. Ass. DESIGN)	CHECKED X. FAKU SUB-DIRECT. ENERGY & TRADING (GEN. MANAGER)		
CHECKED K. BOOYSEN SUB-DIRECT. TECH & OPERATIONS (Chief Eng. Ass. DEV.)	CHECKED X. FAKU SUB-DIRECT. TECH & OPERATIONS (EXEC. MANAGER ENG.) ACT		
CHECKED B. MOTSHWENE SUB-DIRECT. TECH & OPERATIONS DESIGN (MANAGER)	CHECKED L. KRITZINGER SUB-DIRECT. PERFORMANCE & COMPLIANCE (C.O.O.)		
CHECKED M. MPHULO SUB-DIRECT. TECH & OPERATIONS (GEN. MANAGER D & D)	CHECKED A. MGOQI (Pr. TECH. ENG.) CENTLEC EXECUTIVE (C.E.O.)		
		DRAWING Nr.	DRAWING Nr. REV. VERWYS.
		TS - 7 - 16	