


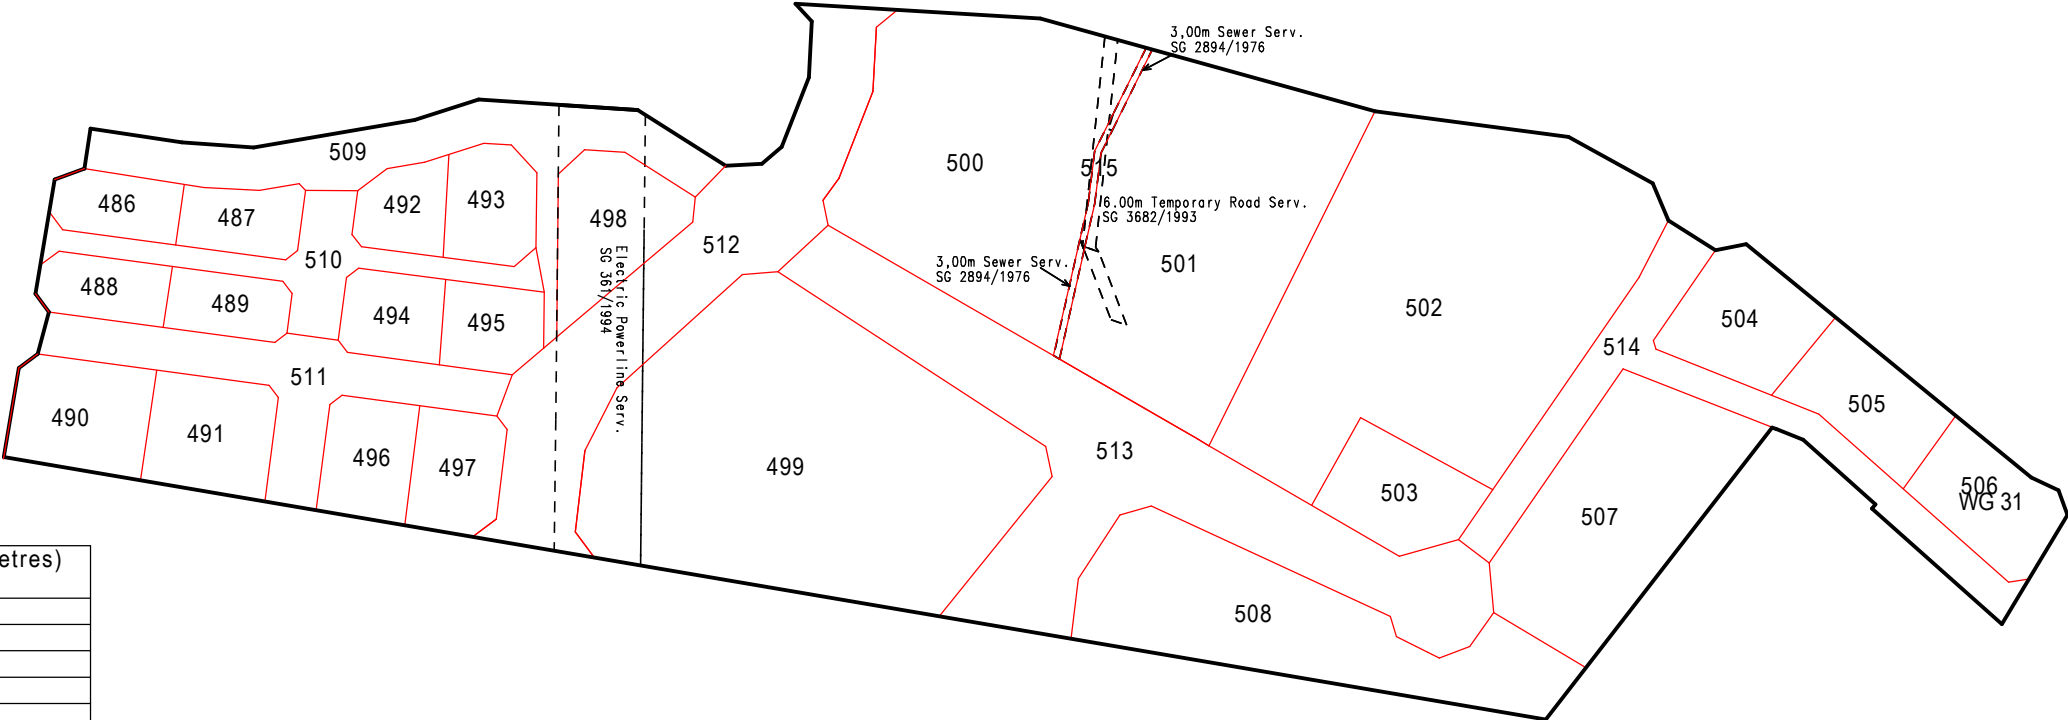

PROPOSED SUBDIVISIONS OF ERF 485 PLESSIS-LAER



ERF	AREA(square metres) Approx
486	1669
487	1707
488	1675
489	1599
490	3185
491	3033
492	1605
493	2142
494	1822
495	1773
496	2280
497	2287
498	3328
499	22723
500	14737
501	15476
502	23101
503	3009
504	3367
505	3028
506	3030
507	8968
508	10189
ROADS	
509	7017
510	3872
511	5775
512	11407
513	16368
514	6682
515	451

NOTES		
CO-ORDINATE SYSTEM		CONTOUR INTERVAL
WG 31		
 LAND SURVEY afrika P.O BOX 2583 Hillcrest 3650 Cell: 082 326 6730 Fax: 086 577 4977 Email: riaan@landsurveyafrica.co.za		
SURVEYED		
DRAWN	TM	
CHECKED	AVJ	
LAND SURVEY AFRICA		
AMMENDMENTS		
DATE	DESCRIPTION	REVISED
CLIENT		
TITLE		
PROPOSED SUBDIVISIONS OF ERF 485 PLESSIS-LAER		
DATE		SEPTEMBER 2019
SCALE		1 : 3500
PLAN NO		PEDLE_REV23