
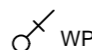

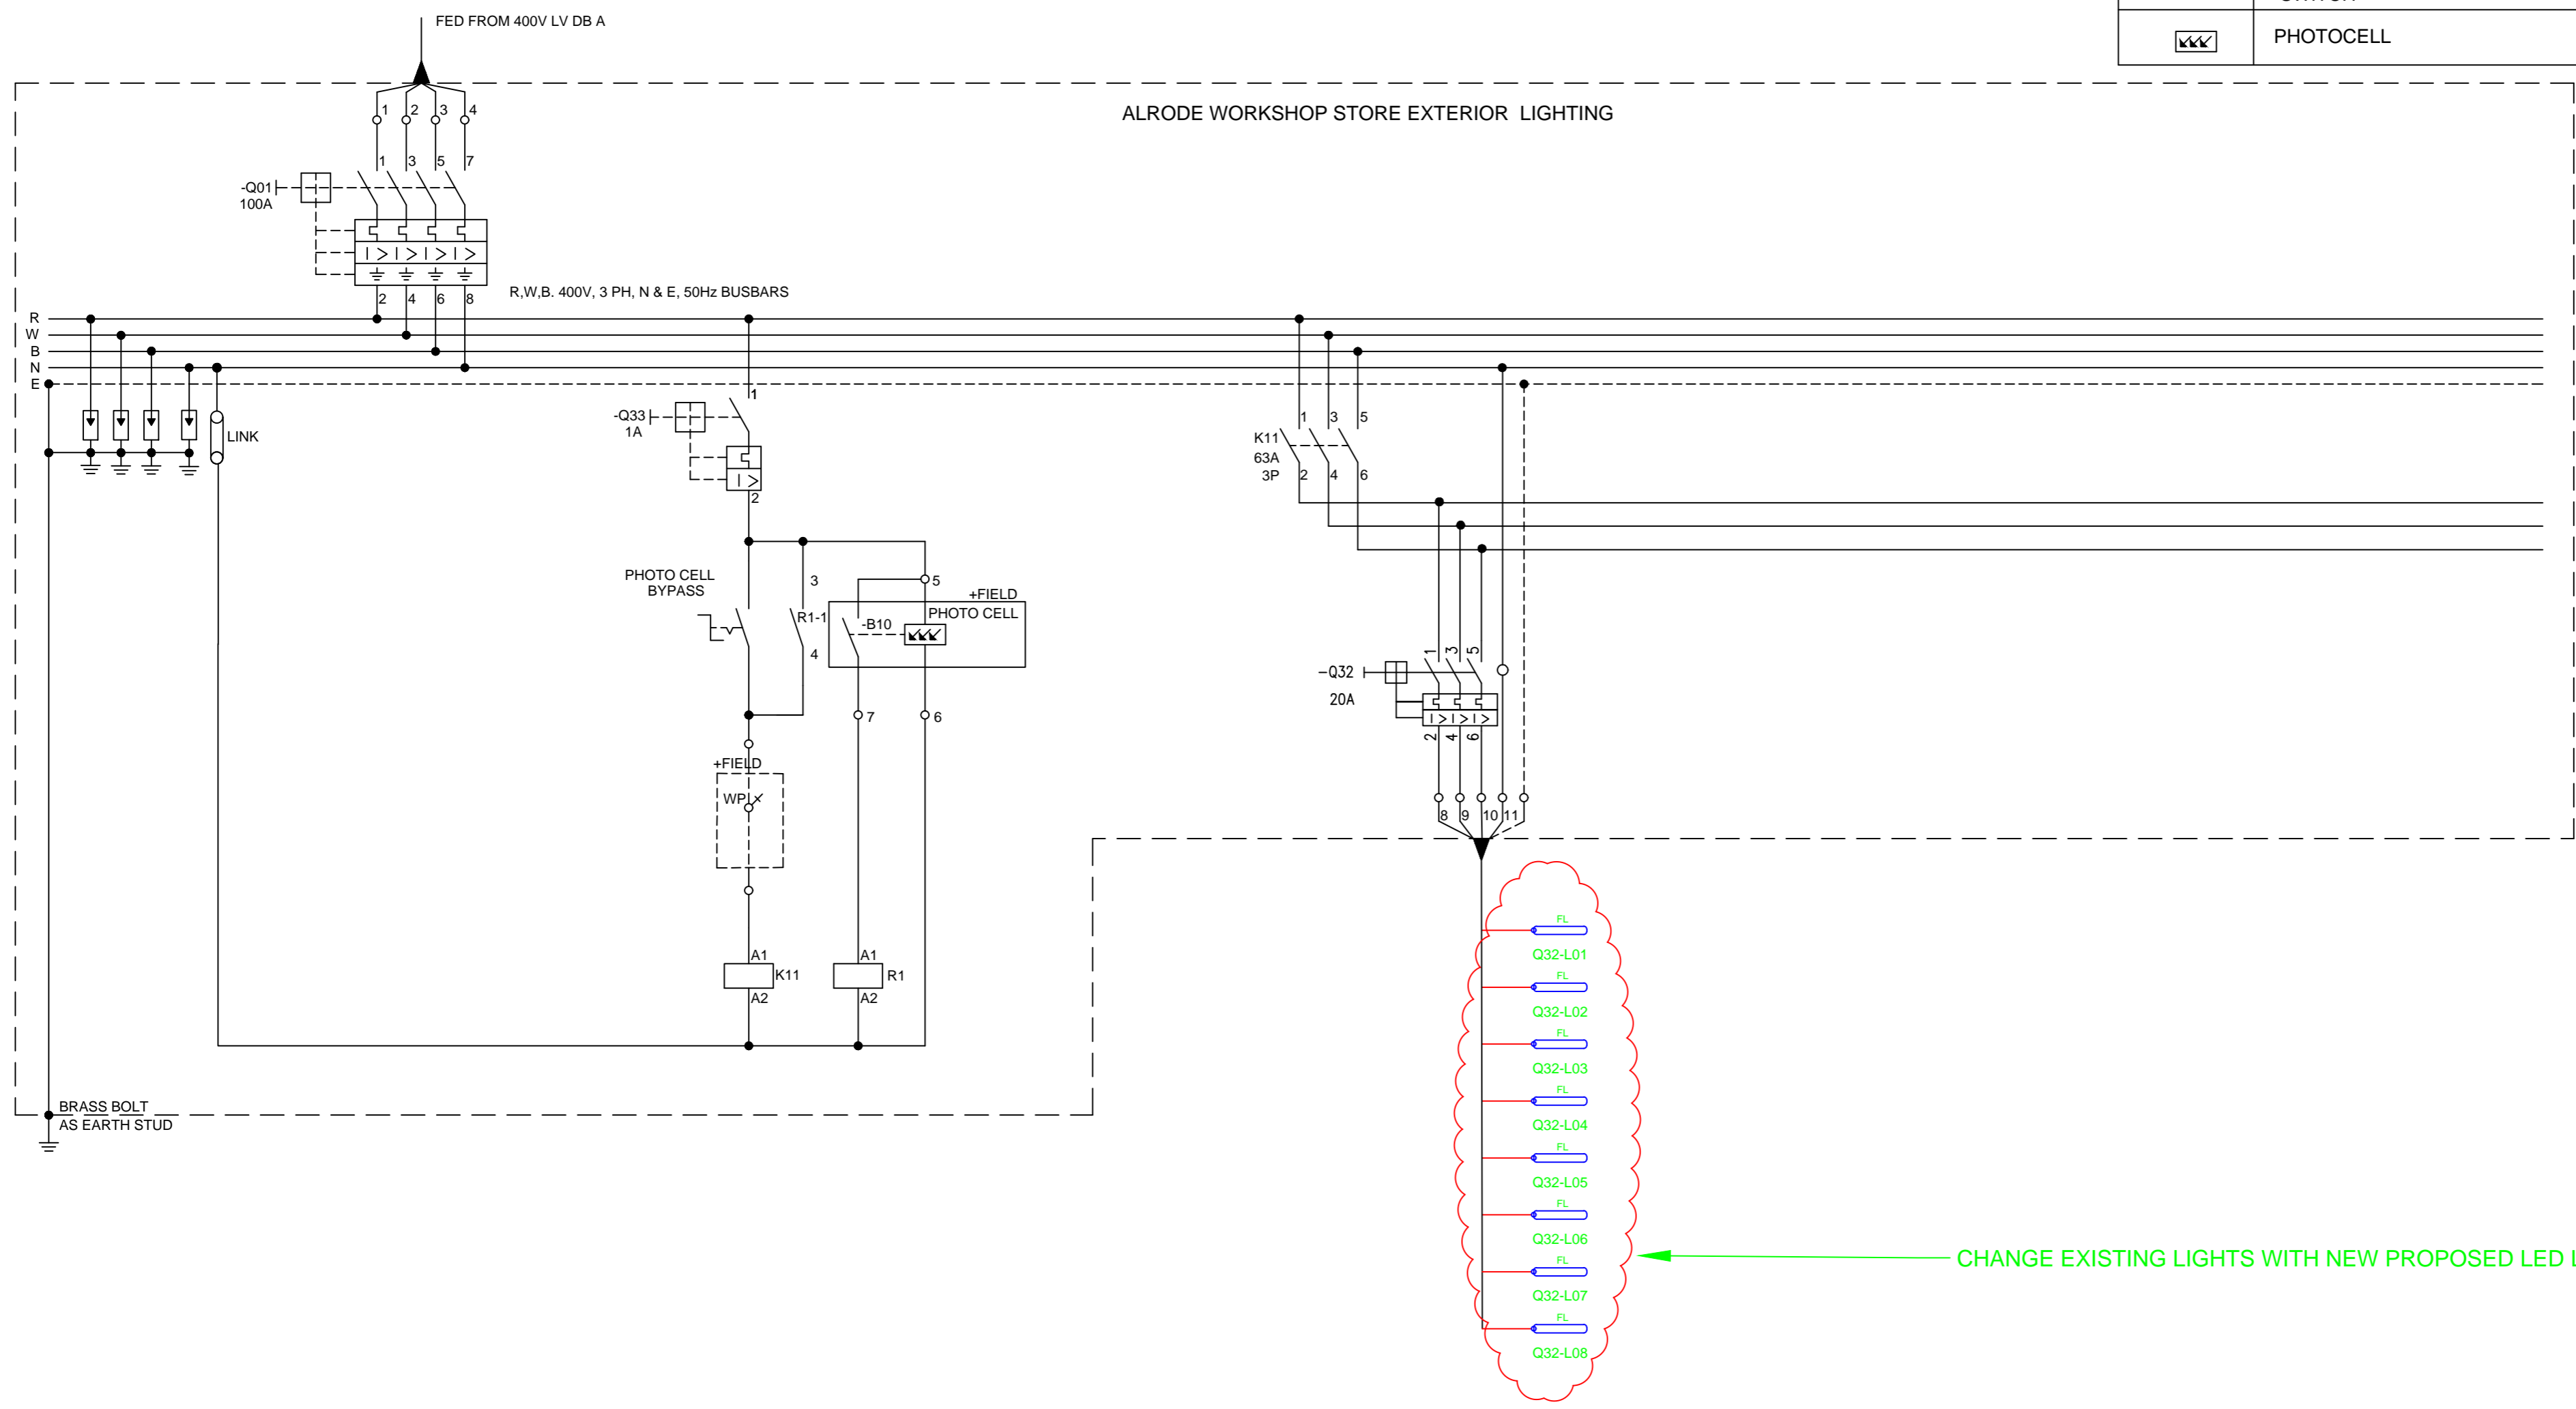


SYMBOL	DESCRIPTION	QTY	MAKE
	SUITABLE LED FLOODLIGHT	8	TBC
	SINGLE LEVER ONE WAY IP65 LIGHT SWITCH	0	
	PHOTOCELL	0	



TYPE/SIZE OF C.B.	3 POLE 63A	1 POLE 10A	3 POLE 20A
CABLE SIZE		4C x 2.5mm <sup>2</sup>	3C x 1.5mm <sup>2</sup>
GENERAL AREA	MAIN SWITCH	PHOTOCELL/BYPASS	STORES LIGHTING EXISTING CIRCUIT

**PROPOSAL**



ALRODE WORKSHOP  
MAIN STORES DBH-SCHMATIC DIAGRAM

REVISIONS			
PROJECT NAME			
LIGHTING UPGRADE			
DRAWN	WD	REF.	
TRACED	CAD	DATE	18.11.2021
CHECKED	KN	APPROVED	Z.M
SCALE	NTS		
DRAWING No.	PL 121786		REV