


HARD LANDSCAPE




Exposed aggregate pathway Exposed aggregate pathway Exposed aggregate pathway Exposed aggregate pathway




WilsonStone The Turin Exposed 1800 Bench

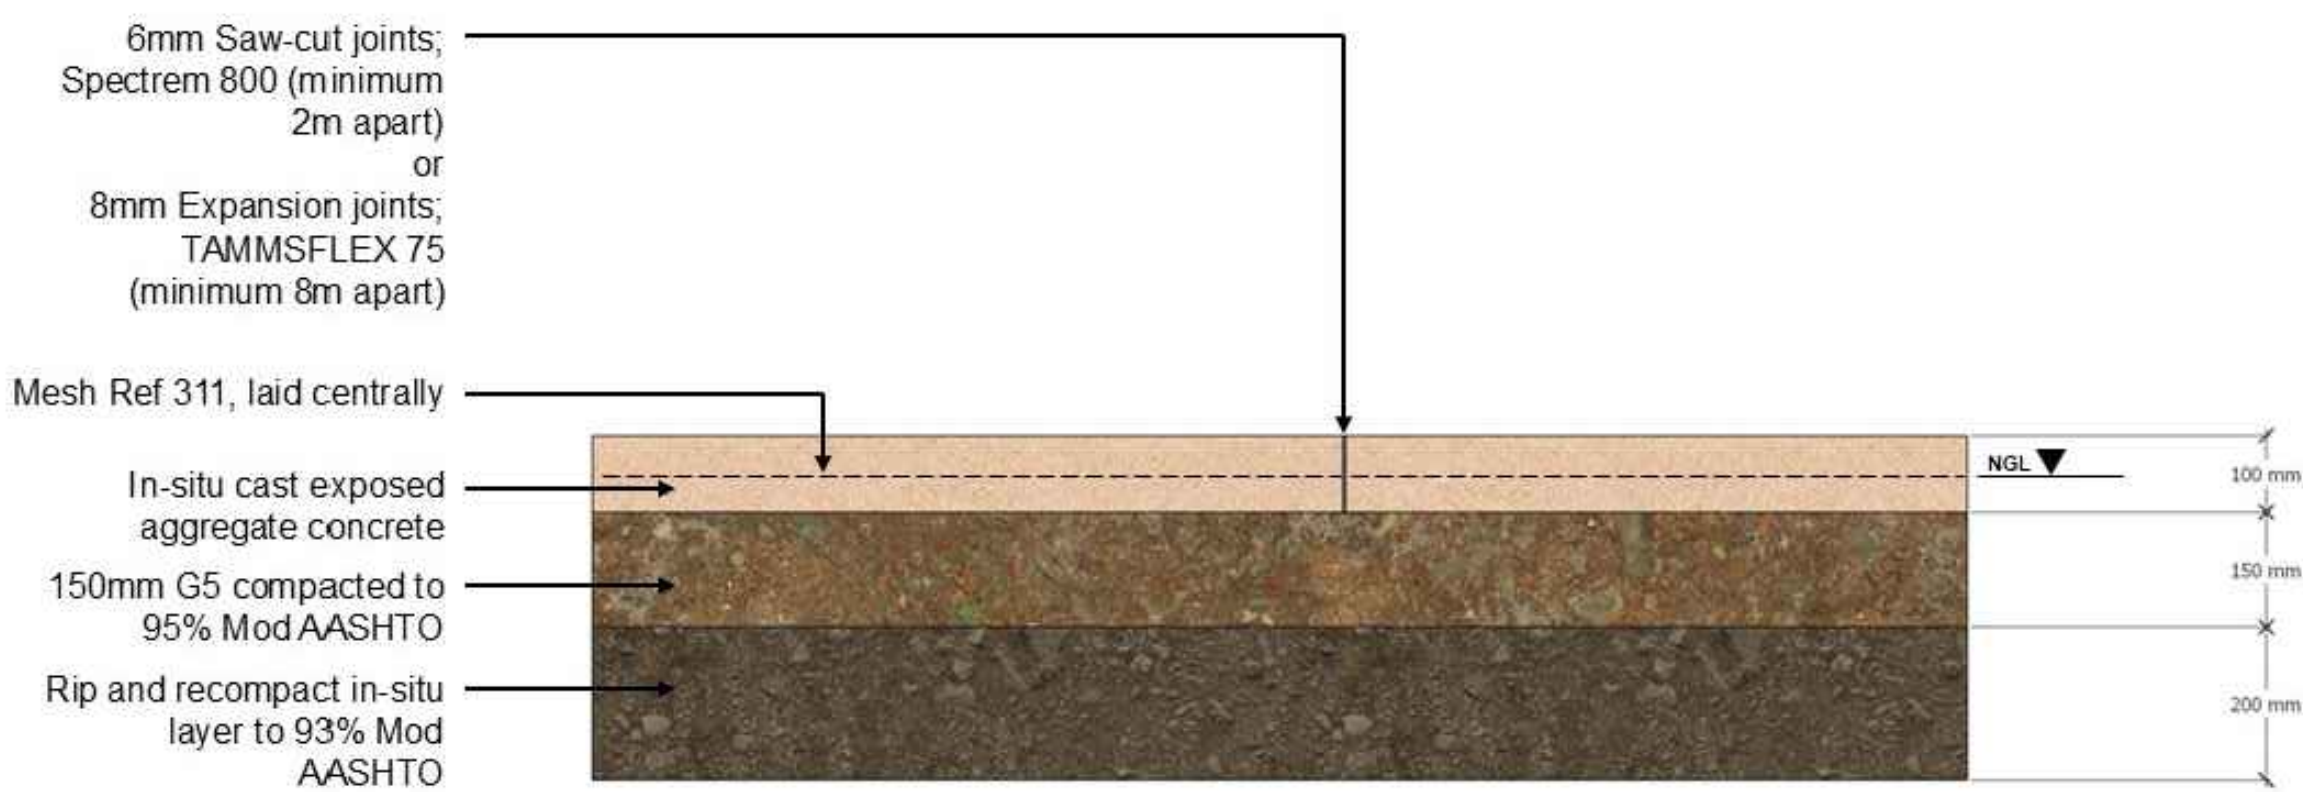

Typical Walkway Section

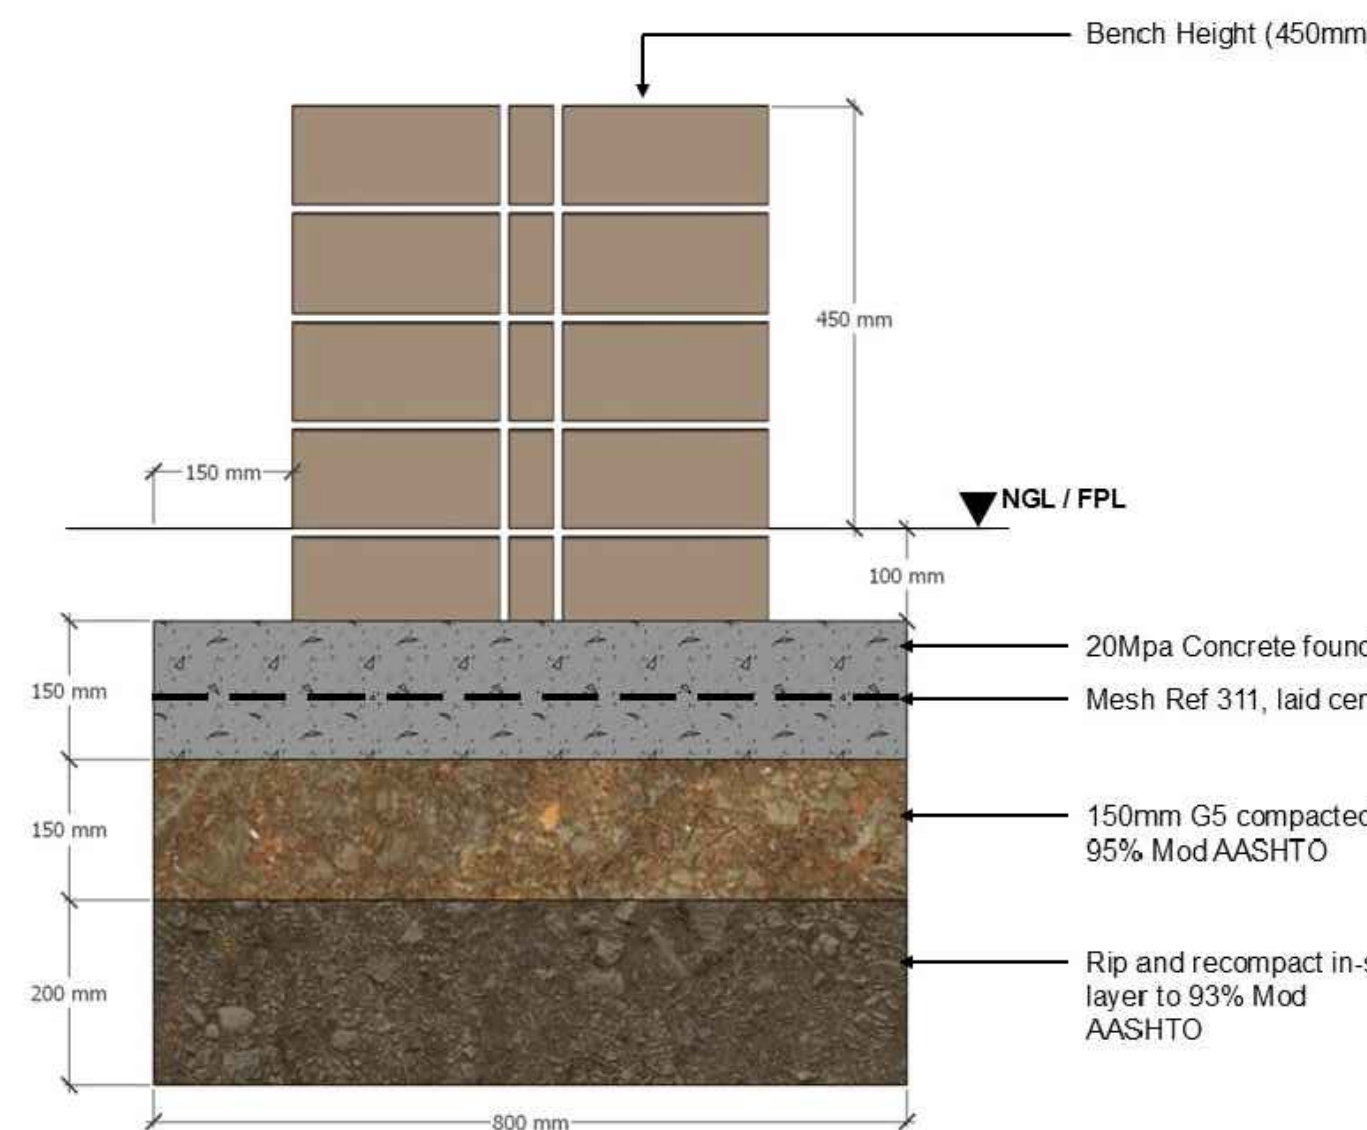


Typical Bench Foundation Section

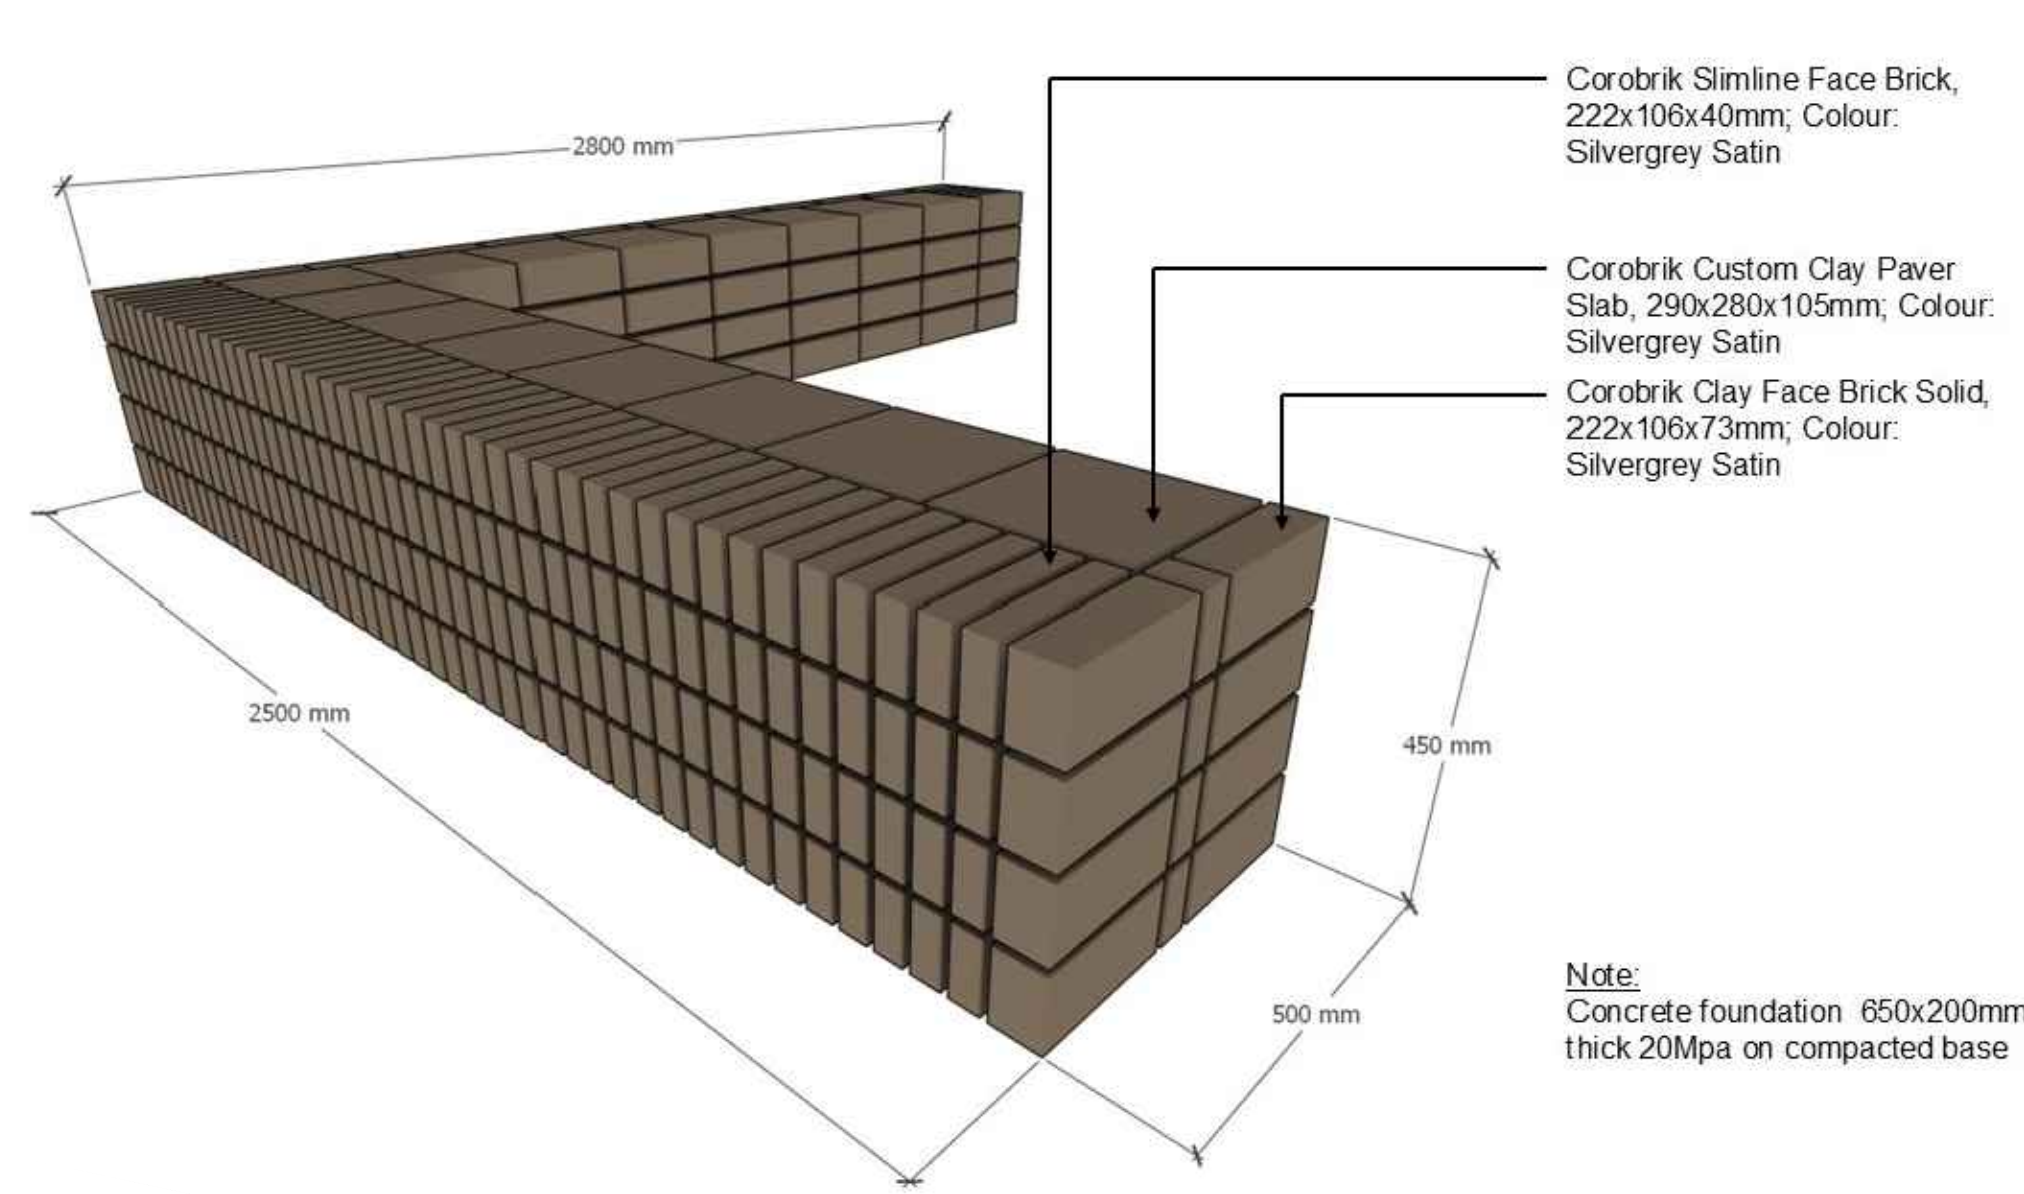

Typical Built Seating wall Detail

Note: Concrete foundation: 650x200mm thick 20Mpa on compacted base

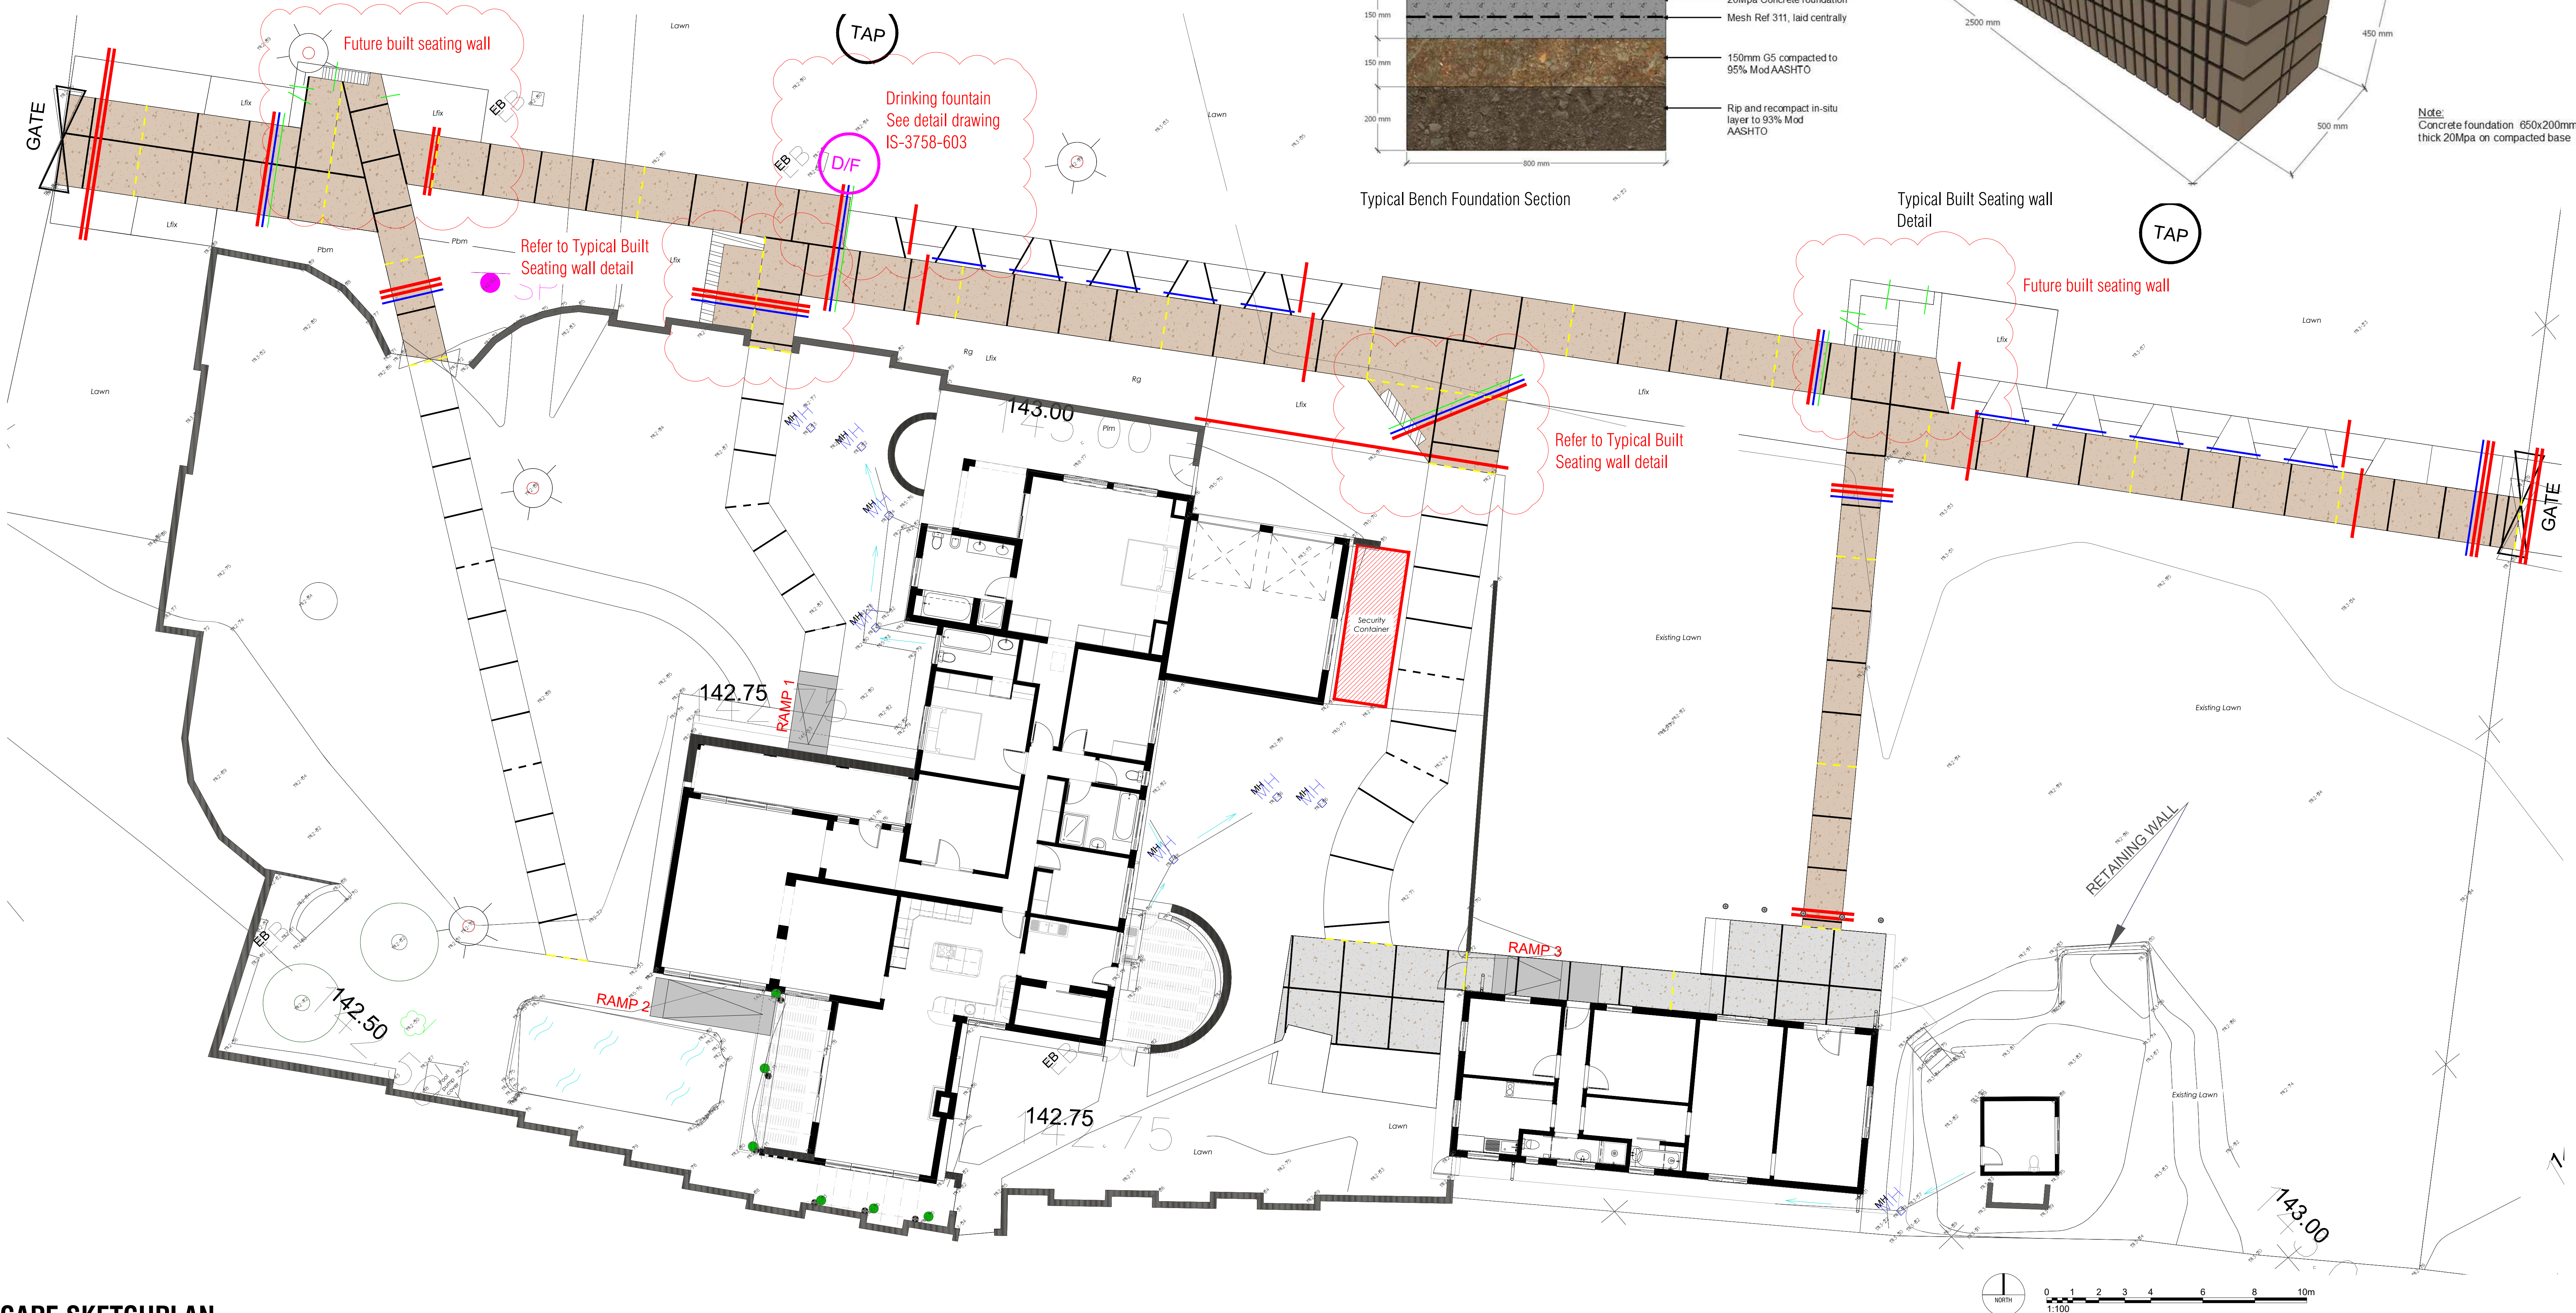

LANDSCAPE SKETCHPLAN
1:100




Location Plan
Source: SANRA records(1986/1996) in Preliminary Draft: For Internal Discussion Only Nelson Mandela Prison House Integrated Conservation Management Plan (2013)



Exposed aggregate
Source: SANRA records(1986/1996) in Preliminary Draft: For Internal Discussion Only Nelson Mandela Prison House Integrated Conservation Management Plan (2013)

PROJECT STAGE		
TENDER		
REVISION	DESCRIPTION	ISSUED DATE
0	FOR TENDER	2026.05.29
1	FOR TENDER	2026.07.14

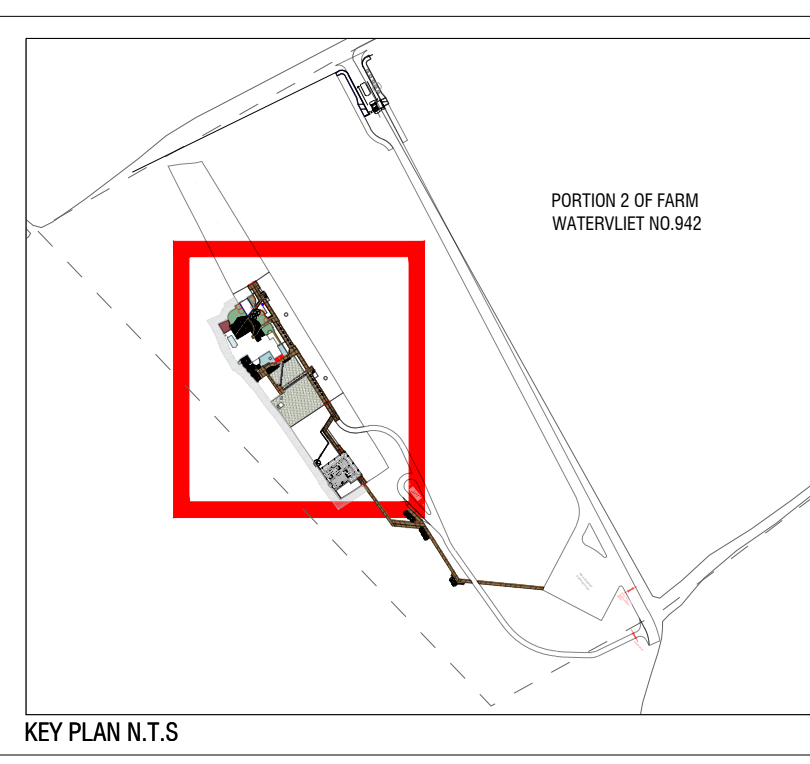

LEGEND	
EXTERNAL LEGEND	
HARD LANDSCAPE:	
	150mm Exposed aggregate in-situ cast concrete paving (25MPa) with 6mm saw cut joints at 2m intervals 28mm
	100mm Exposed aggregate in-situ cast concrete paving (25MPa) with 6mm saw cut joints at 3m intervals 42mm
	600x450x100mm Bull seating wall with precast coping 15mm
	Scaffolds To Later Detail 5mm
	110mm HDPE Sleeve Pipe 110mm
	40mm HDPE Sleeve Pipe 43mm
	20mm HDPE Sleeve Pipe 24mm
	Separation joints at 8m intervals 67mm
	Exposed aggregate WilsonStone The Turin Exposed 1800 Bench 2mm
	Ramp 3mm (By others)
	Drinking fountain 15mm
	Existing top

PROJECT
NELSON MANDELA PRISON HOUSE
CLIENT
IZIKO MUSEUMS



DRAWING				
PART 2: EXTERNAL GROUND UPGRADE HARD LANDSCAPE SKETCHPLAN				
PROJECT	SERIES	PAGE SIZE	PHASE	SCALE
3758	600	A0	TENDER	AS SHOWN
DRAWN BY: NM				
CHECKED BY: TB				
LANDSCAPE ARCHITECT: Theodor Bredell SACLAP no: 20235				
DRAWING NO: IS-3758-602	REVISION: 1	DATE: 2026.07.14		