


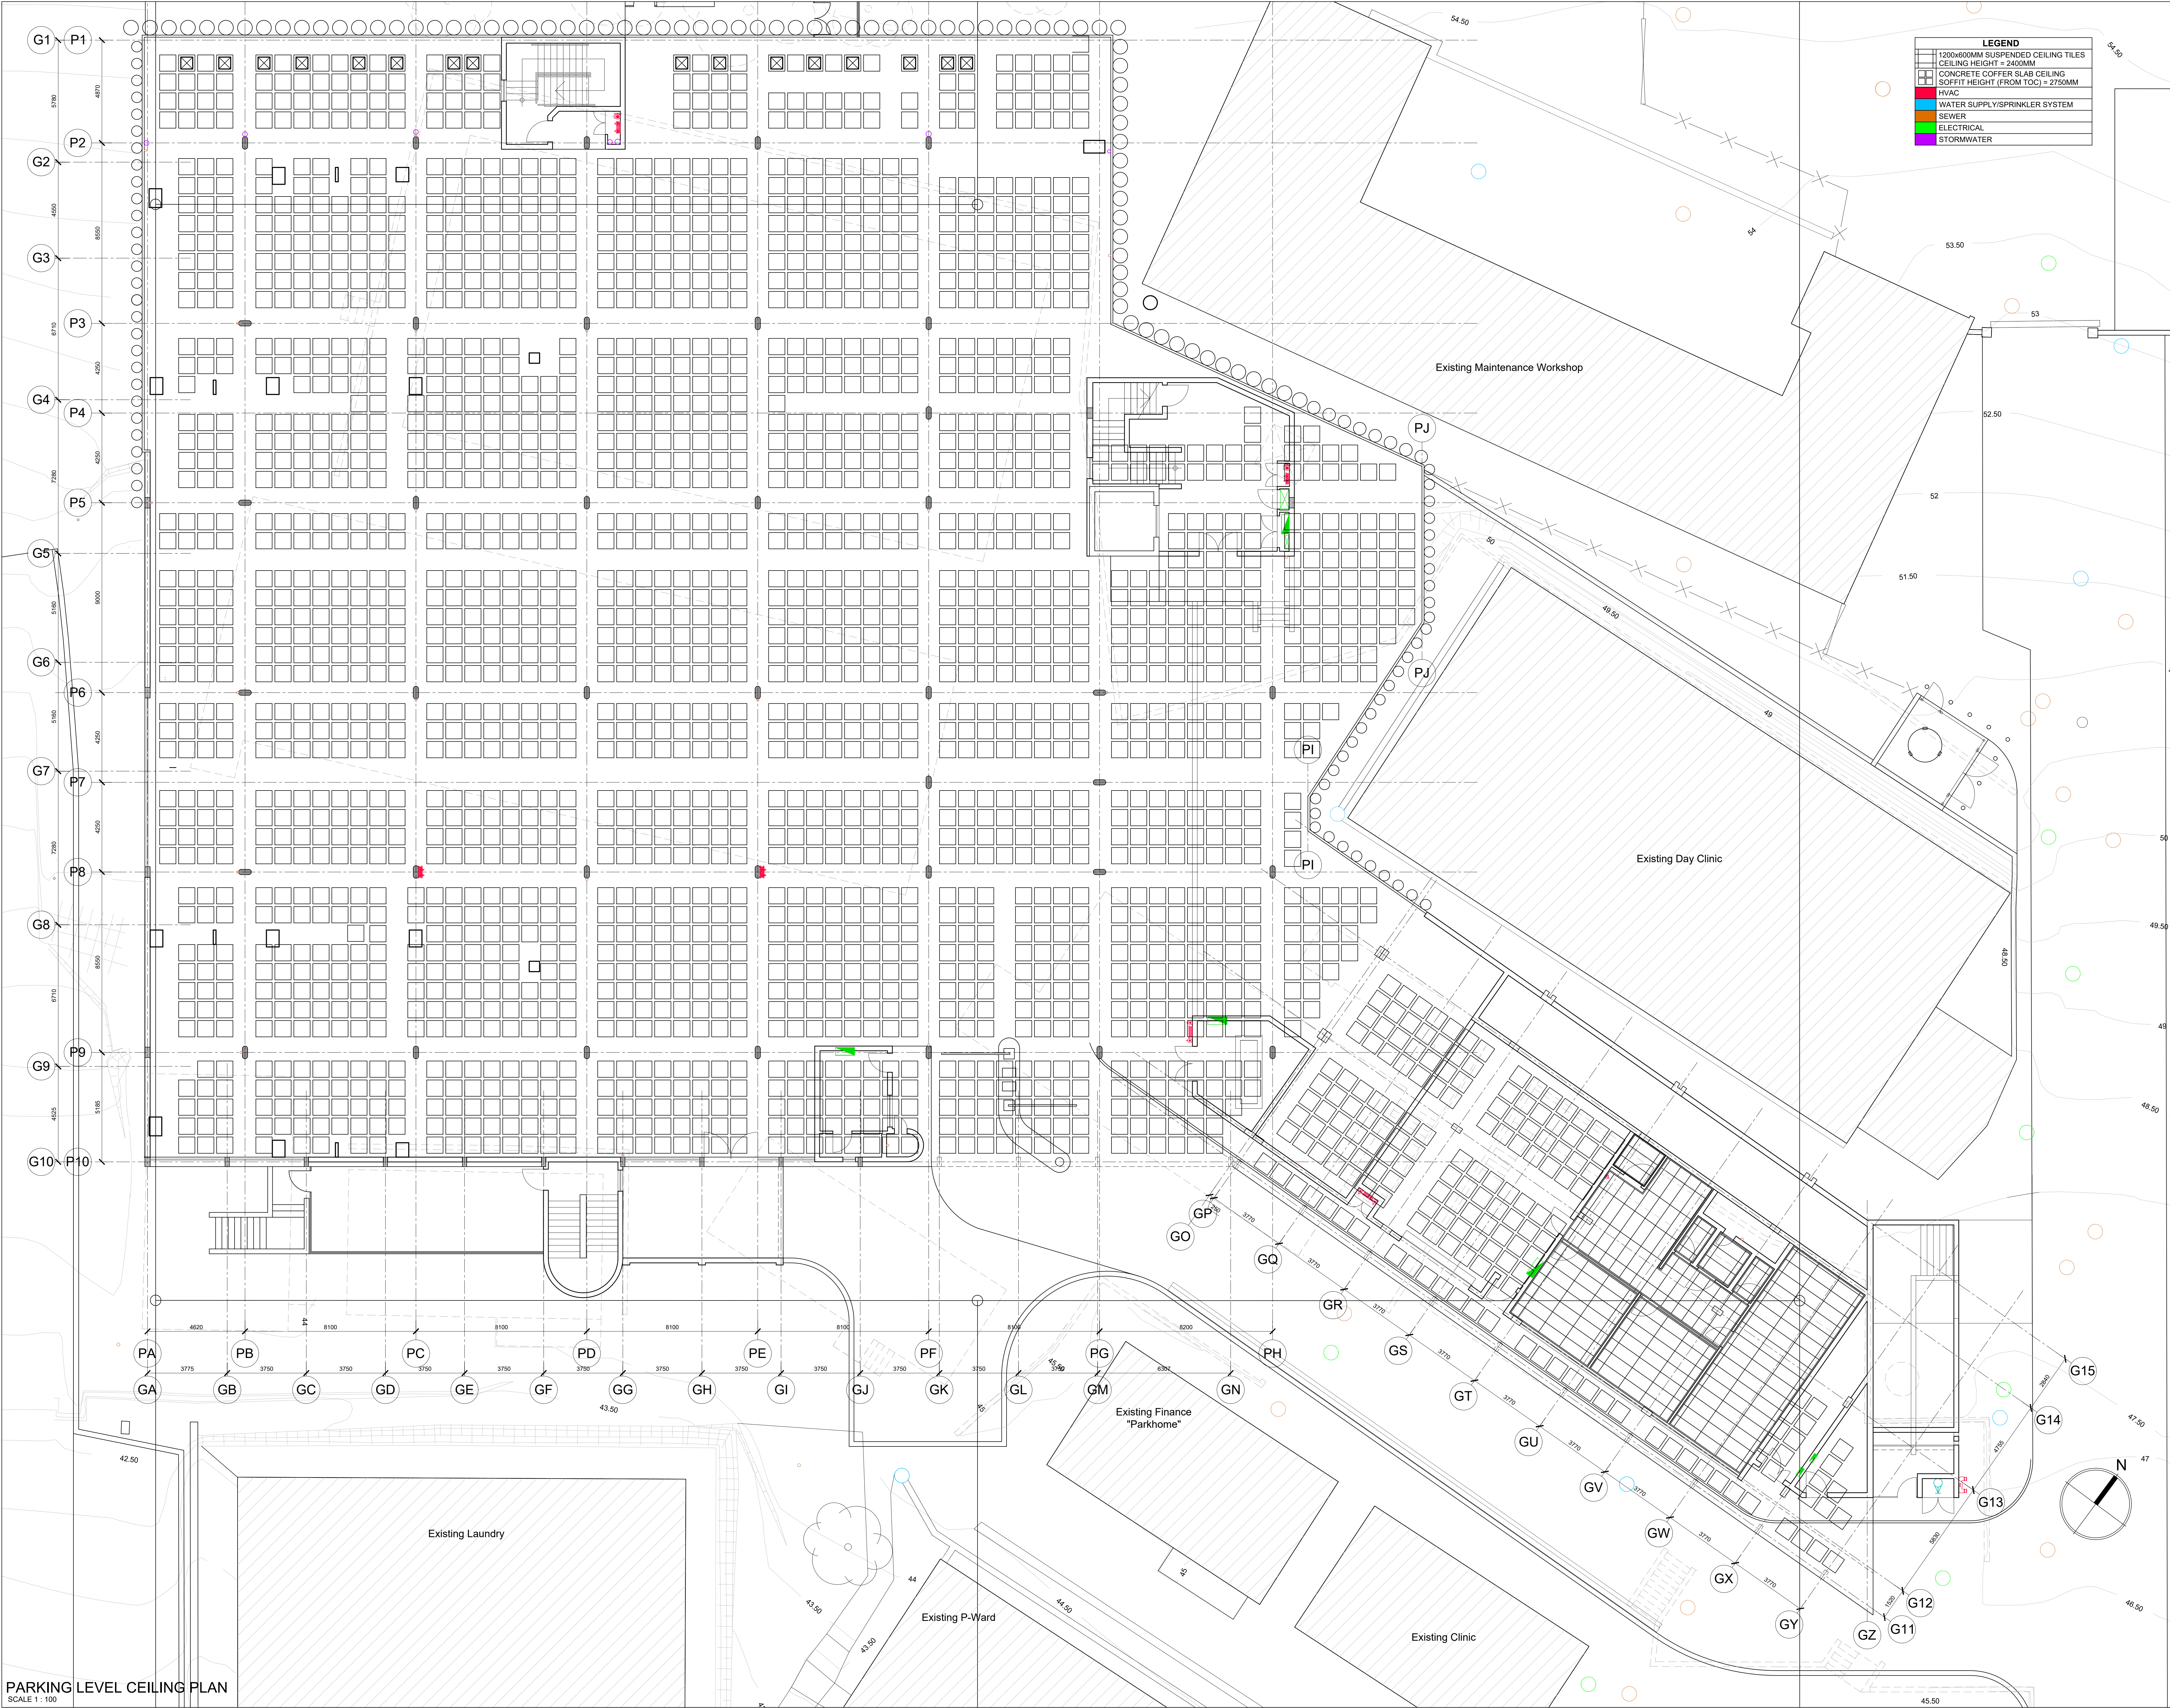

PARKING LEVEL CEILING PLAN
SCALE 1:100

REVISIONS			
No.	Description	Date	By
A	Updated as per latest revised plan.	27.09.2023	WP
B	Updated as per latest revised plan.	02.08.2024	WP

LEGEND

- 1200x600MM SUSPENDED CEILING TILES
CEILING HEIGHT = 2400MM
- CONCRETE COFFER SLAB CEILING
SOFFIT HEIGHT (FROM TOC) = 2750MM
- HVAC
- WATER SUPPLY/SPRINKLER SYSTEM
- SEWER
- ELECTRICAL
- STORMWATER

HEALTH DEPARTMENT SIGNATURES

DEPUTY DIRECTOR GENERAL _____

HEAD OFFICE PROGRAMME / SERVICE _____

DISTRICT MANAGER _____

CEO / MANAGER OF THE FACILITY _____

DOH PROJECT MANAGER _____

IMPLEMENTING AGENT PROJECT MANAGER _____

PROFESSIONAL SERVICE PROVIDER

NAME: MR. S.M. GOVENDER

SIGNATURE: _____ DATE: 2024.03.20

ARCHITECT:

ARTEK 4 ARCHITECTS (Pty) Ltd.
Durban: 48 Lena Akins Road, Glenwood, Durban 4000
tel: 031 201 0445 fax: 031 201 6009 email: admin@artek4.co.za
Port Shepstone: 19 Tradewinds, Marine Drive, Shelly Beach
tel: 039 662 2447 fax: 039 662 2446 email: admin@artek4.co.za

health
Department:
Health
PROVINCE OF KWAZULU-NATAL

KWAZULU-NATAL PROVINCE
PUBLIC WORKS
REPUBLIC OF SOUTH AFRICA

SOUTHERN REGION

Project
WIMS NO. 044044: SOUTHERN REGION: PORT SHEPSTONE: DEPARTMENT OF HEALTH: PORT SHEPSTONE: PORT SHEPSTONE HOSPITAL: NEW PSYCHIATRIC WARD

Drawing Description
PARKING LEVEL CEILING PLAN

Scale 1:100 Drawn SQ/WP Date 22/06/2021

Consultant Project No. 1518 Drawing No. 125 Rev B

DOW Drawing number
WIMS no. 044044

Stamped by Plans Approval Committee