


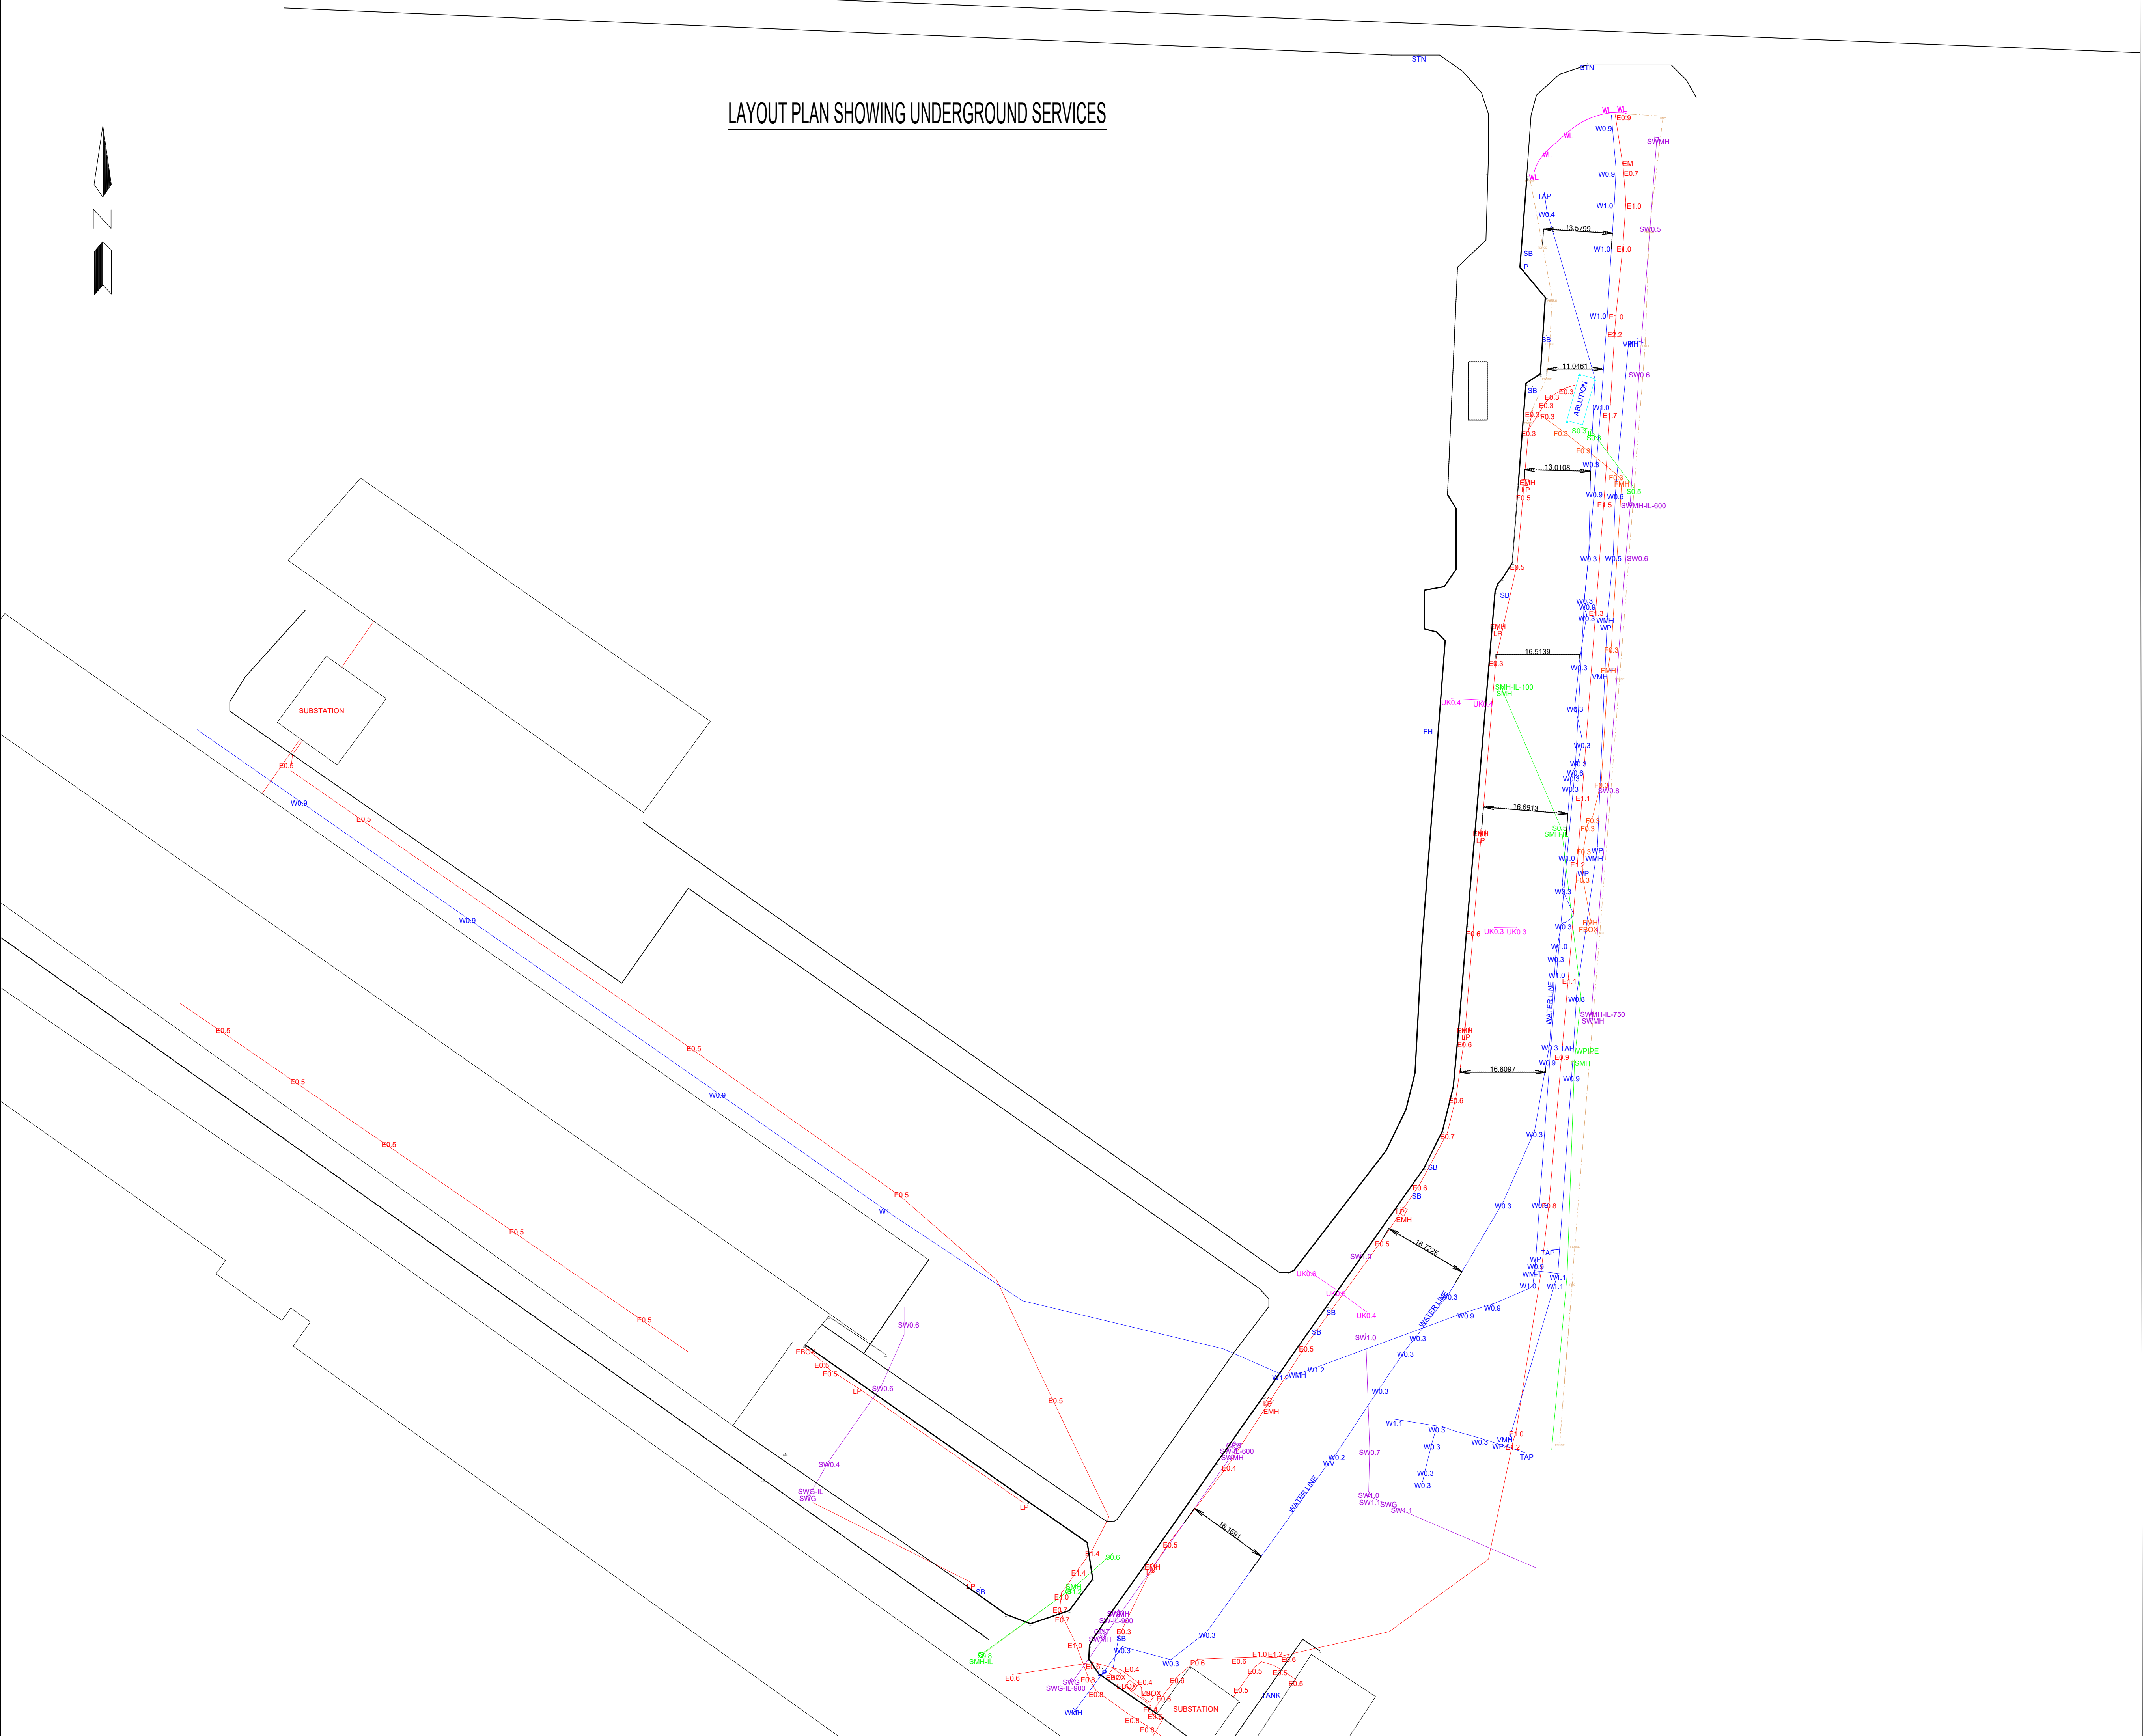

LAYOUT PLAN SHOWING UNDERGROUND SERVICES



NOTES


1. All services surveyed  
where visible

LEGEND


- ELECTRICAL
- COMMS
- ABLUTIONS
- WATER
- STORMWATER
- SEWER
- KERB
- FENCE



~~LAYOUT PLAN SHOWING UNDERGROUND SERVICES~~

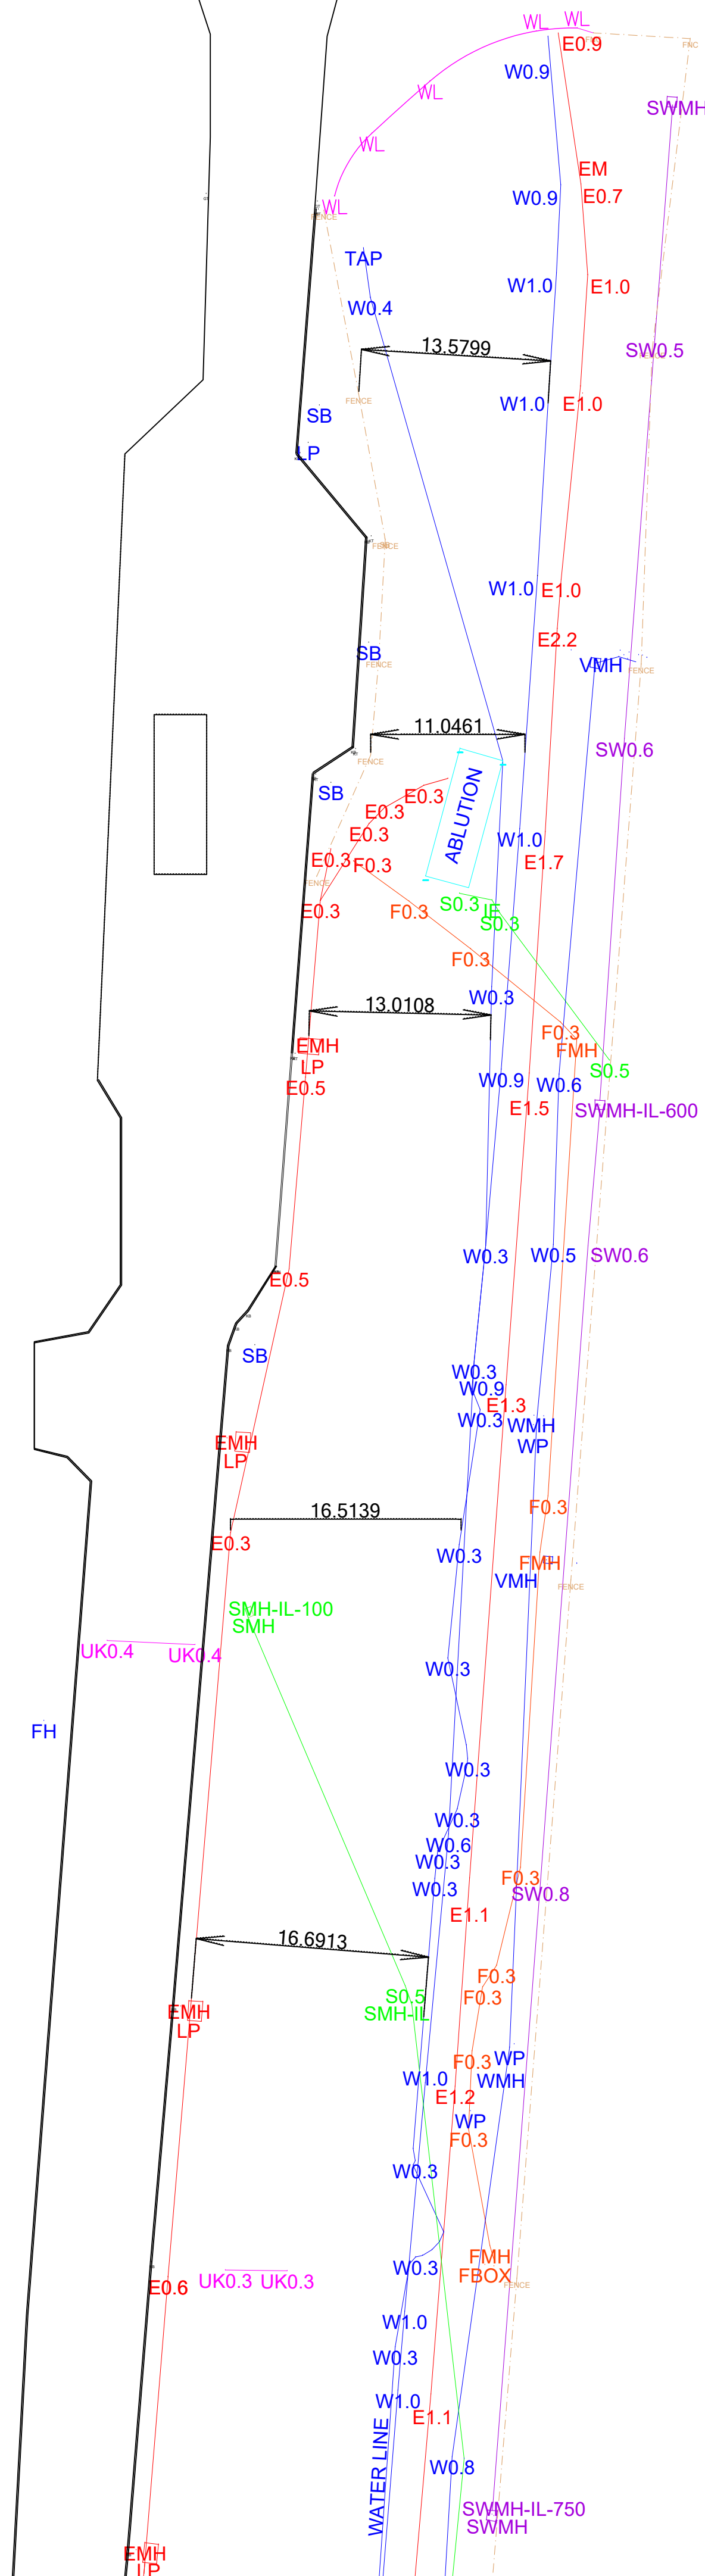

LAYOUT PLAN SHOWING UNDERGROUND SERVICES

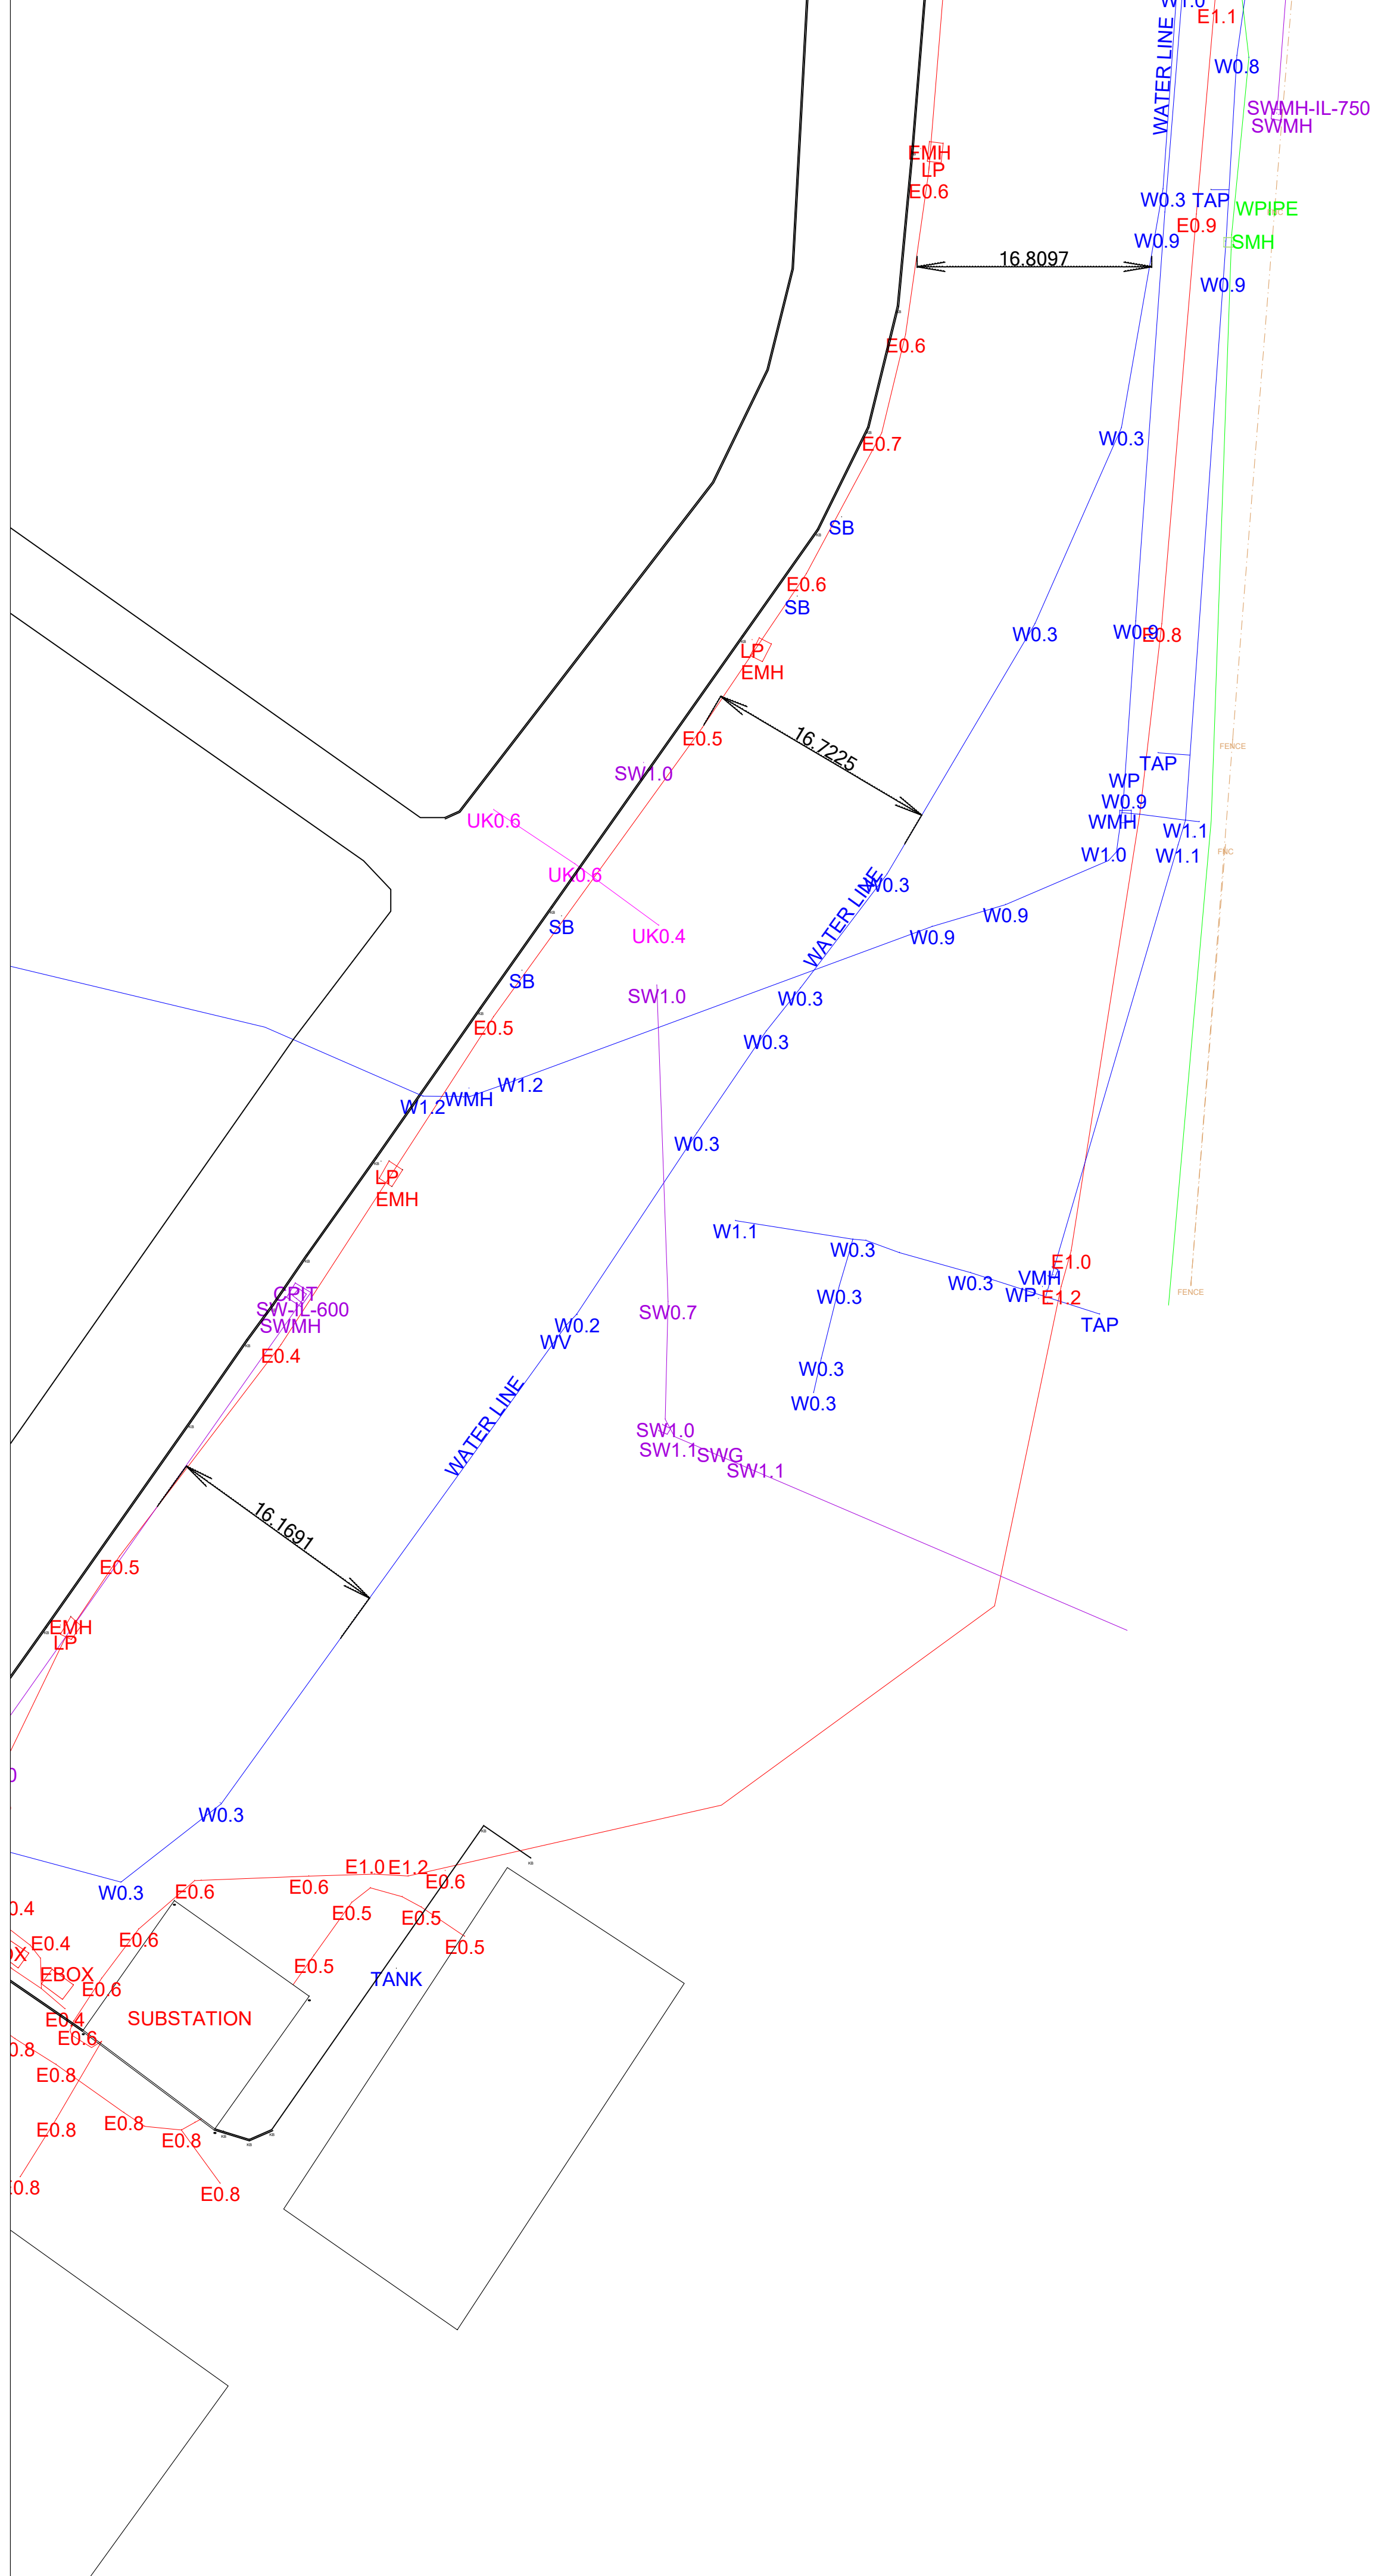

## NOTES

1. All services surveyed where visible

### LEGEND

- - - - - ELECTRICAL
- — — — — COMMS
- — — — — ABLUTIONS
- — — — — WATER
- — — — — STORMWATER
- — — — — SEWER
- — — — — KERB
- — — — — FENCE





1. All services surveyed  
where visible

- ELECTRICAL
- COMMS
- ABLUTIONS
- WATER
- STORMWATER
- SEWER
- KERB
- FENCE