


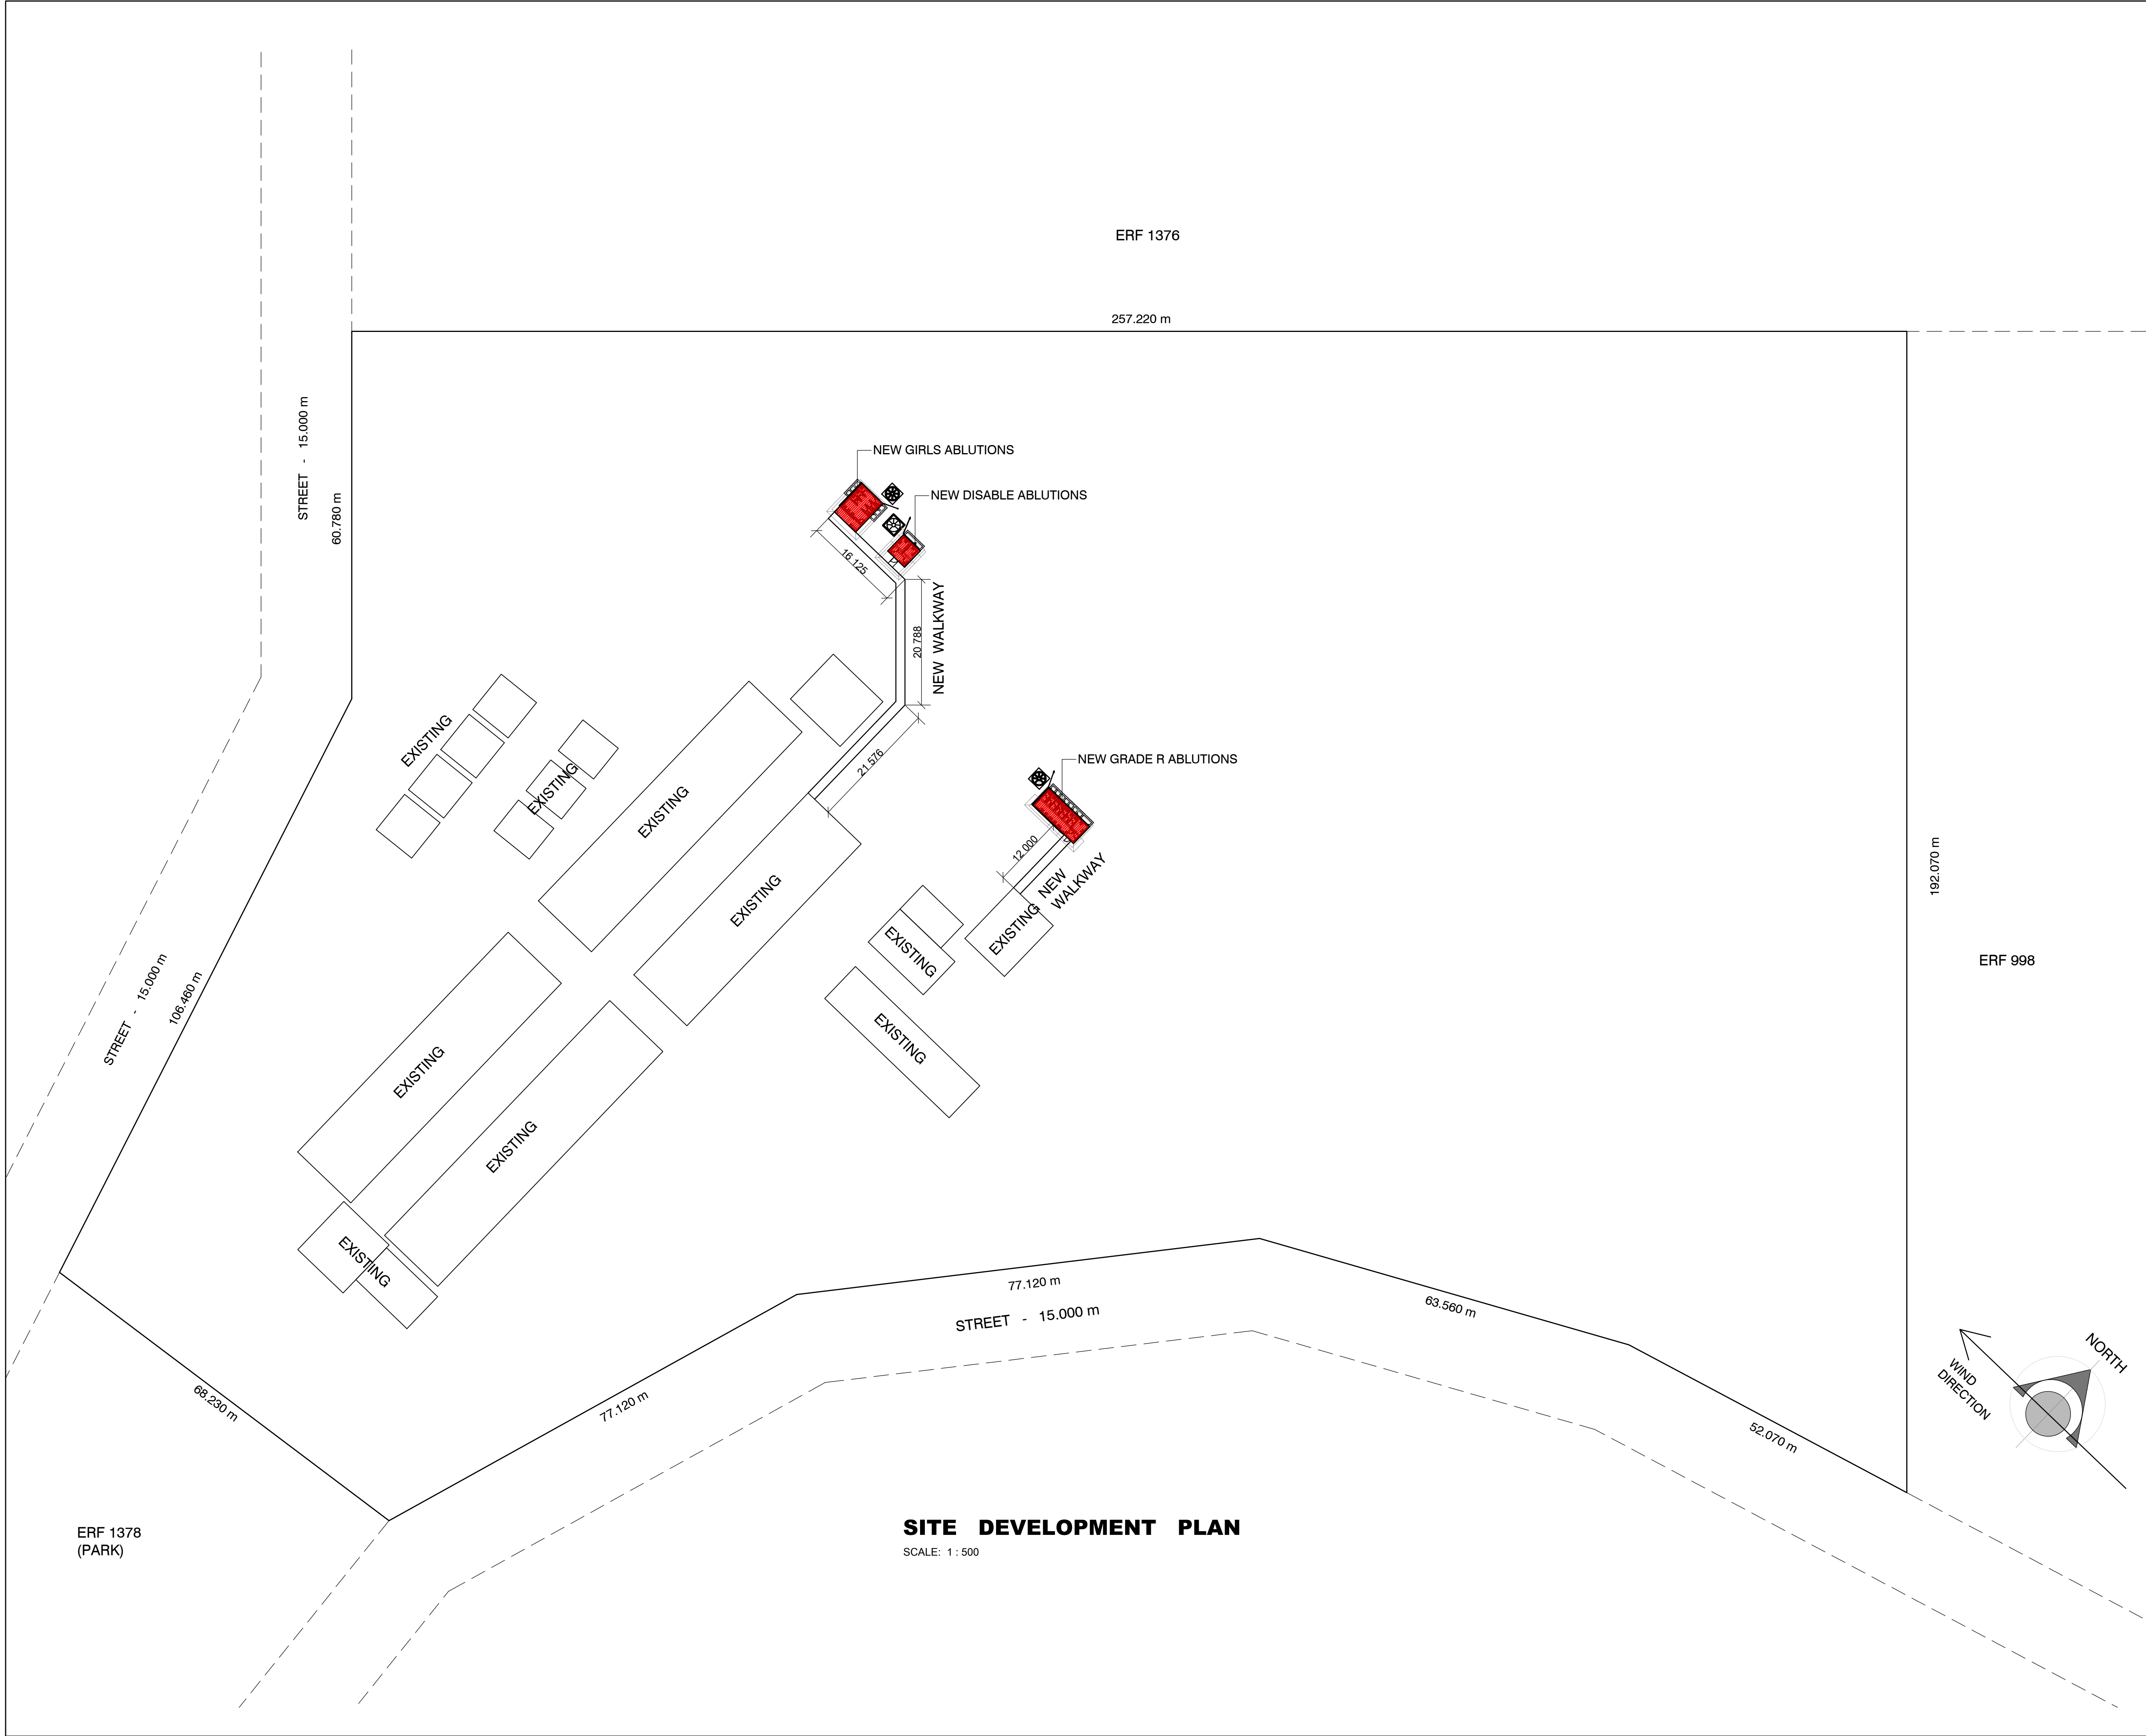

- GENERAL NOTES:
- NO CONSTRUCTION WORK SHALL COMMENCE ON SITE PRIOR TO APPROVAL OF ARCHITECTURAL PLANS FROM THE LOCAL MUNICIPALITY.
 - ALL WORK TO COMPLY WITH SANS 10400
 - ALL LEVELS AND DIMENSIONS TO BE CHECKED ON SITE PRIOR TO COMMENCEMENT OF ANY WORK.
 - ALL DISCREPANCIES TO BE BROUGHT TO THE IMMEDIATE ATTENTION OF THE AUTHOR.
 - ALL PLUMBING BY REGISTERED CONTRACTOR.
 - ALL ELECTRICAL BY REGISTERED CONTRACTOR.
 - IF ON EXCAVATION IT IS FOUND TO CONTAIN EXPANSIVE CLAY, EXCESSIVE GROUND WATER OR OTHER POOR SOIL CONDITIONS, THEN ALL FOUNDATIONS ARE TO BE BUILT TO PROFESSIONAL ENGINEERS DETAILS AND UNDER HIS SUPERVISION
 - FACEBRICK PLINTH OR 1,000m WIDE CONCRETE APRON TO BE PROVIDED AROUND BUILDING
 - NO VEGETATION TO BE AFFECTED ON SITE
 - BOUNDARY BEACONS TO BE EXPOSED AND DEMARKED
 - GLASS THICKNESS TO COMPLY WITH NN2
 - SAFETY GLAZING IN ACCORDANCE WITH NNS REQUIRED
 - ONLY FIGURED DIMENSIONS TO BE USED ON ALL DRAWINGS

No.	BY	DATE	REVISION		

COPYRIGHT IS VESTED IN VHB ASSOCIATES IN TERMS OF THE COPYRIGHT ACT. (ACT 98 OF 1978)

CLIENT

CLIENT'S SIGNATURE

vhb ASSOCIATES

ARCHITECTURE & PROJECT MANAGEMENT

HEAD OFFICE: KWA-ZULU NATAL
SUITE 1, BISSET HOUSE
48 BISSET STREET
PORT SHEPSTONE, 4240
TEL : 039 032 0003
MOBILE : 082 554 3427

BRANCH: EASTERN CAPE
OFFICE No. 2, FYNN HOUSE
STREET No. 6
SIZANA, 4800
TEL: 039 251 0476
FAX: 086 577 7713

✉ P. O. BOX 455, PORT SHEPSTONE, 4240
e-mail: vhb@vhbassociates.co.za

PROJECT:
ERADICATION OF PIT LATRINE
FOR: ITHAKA P.S.
EMIS No. 500169460
CADASTRAL DESCRIPTION:
ERF 1377 NONDWENI - A
UMZINYATHI DISTRICT MUNICIPALITY

DRAWING:
SITE DEVELOPMENT PLAN

DESIGNED	V. BRIDGLALL	DATE	JULY 2026
DRAWN	J. DUKI	SCALE	AS SHOWN
CHECKED	V. BRIDGLALL		

JOB No.	SHEET No.	REV.
IDT 26/02	SDP 01	A