



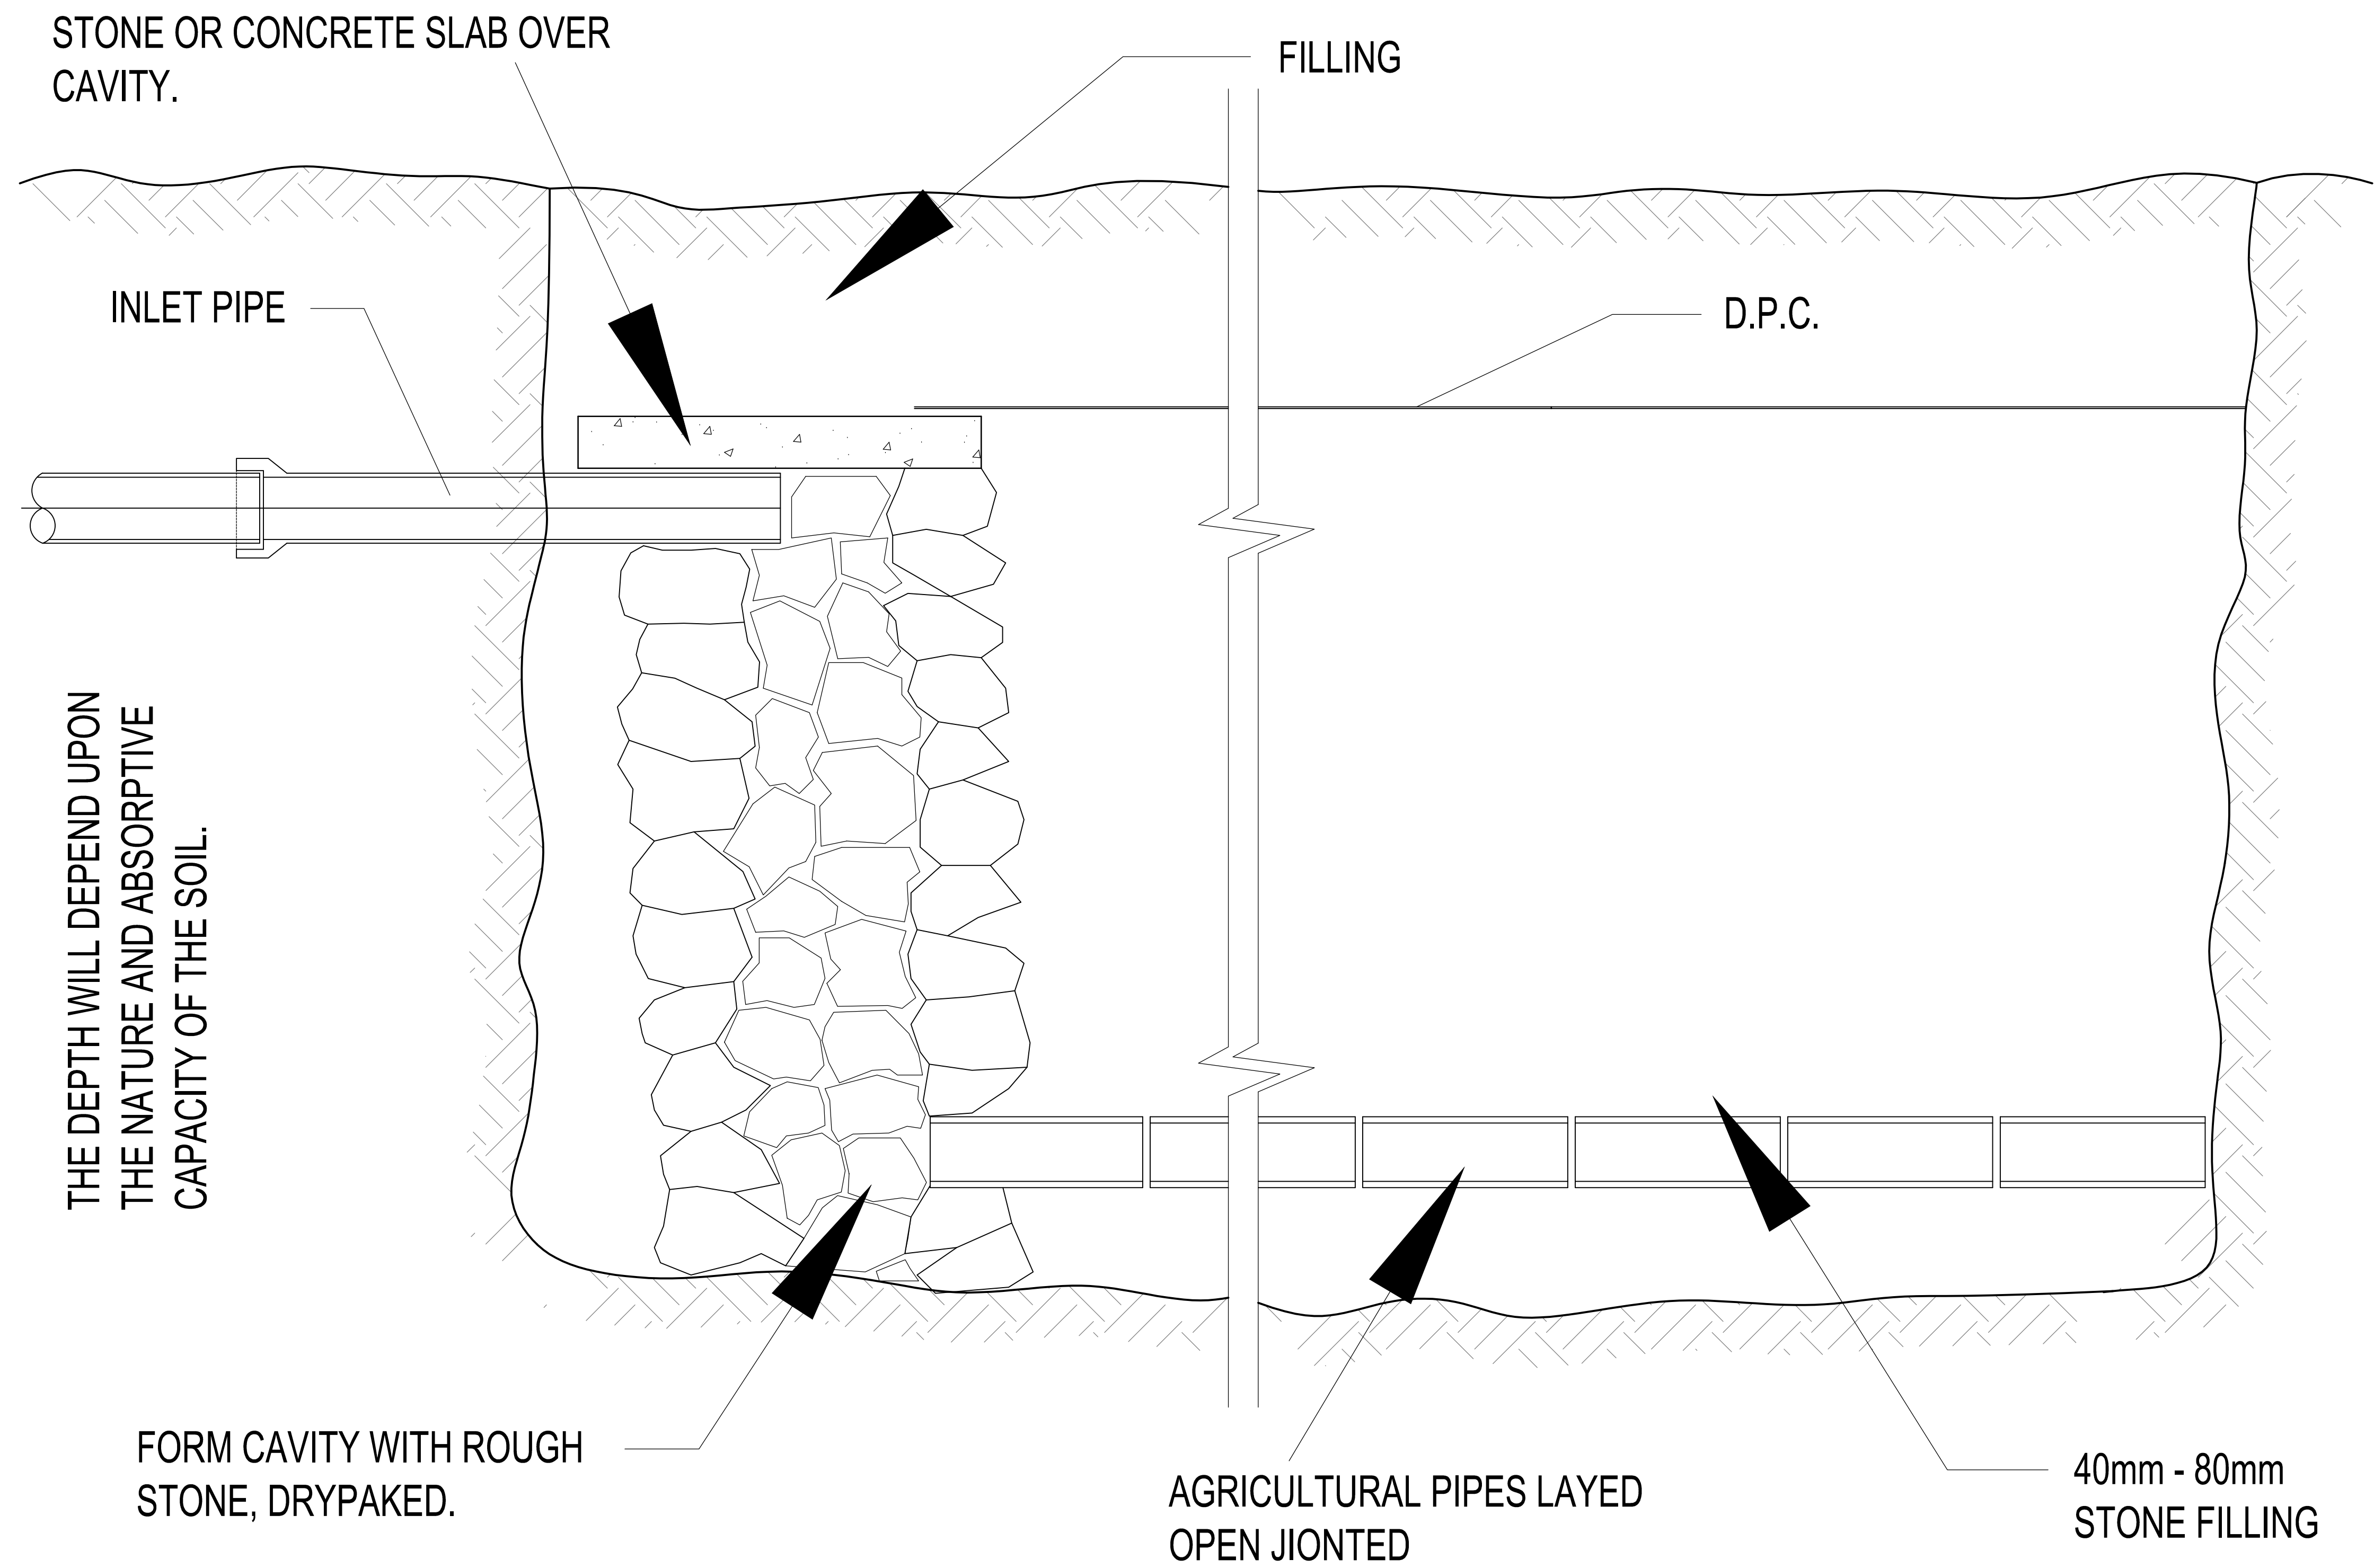

LONGITUDINAL SECTION THRU' FRENCH DRAIN

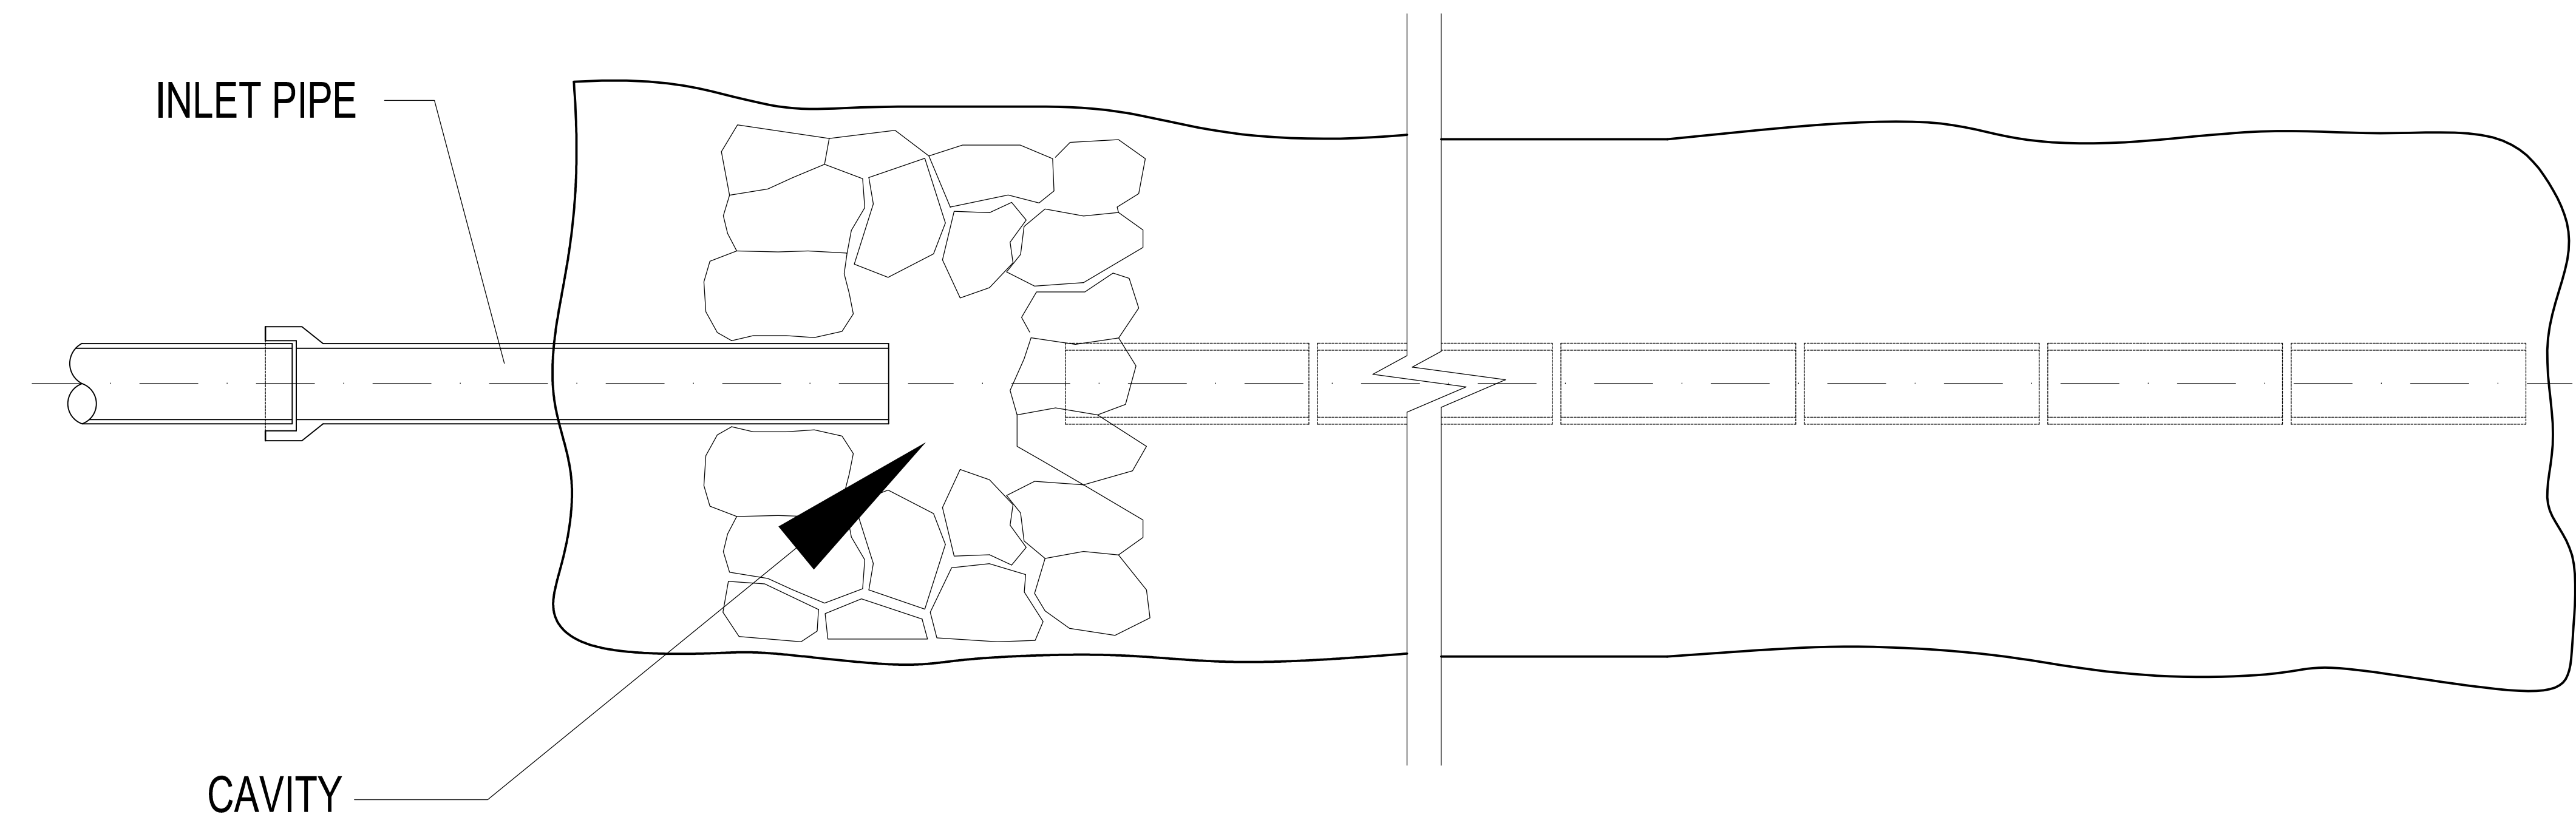


SECTIONAL PLAN

| REVISIONS |            |                 |    |
|-----------|------------|-----------------|----|
| NO        | DATE       | DESCRIPTION     | BY |
| 01        | 19/09/2025 | FOR PRELIMINARY | LM |
|           |            |                 |    |
|           |            |                 |    |
| LEGEND                   |  |
|--------------------------|--|
| Proposed 40mm HDPE pipe  |  |
| Proposed 110mm HDPE pipe |  |
| Isolation Valve          |  |
| Tank                     |  |
| Borehole                 |  |
| End Cap                  |  |

COPYRIGHT RESERVED BY NAIDU CONSULTING (PTY) LTD

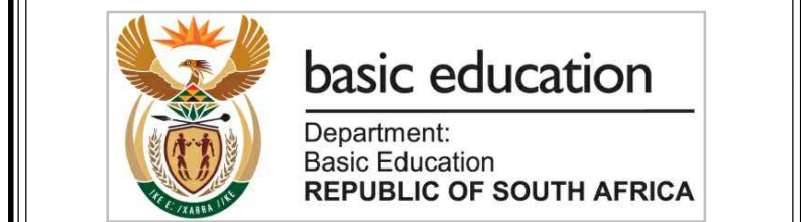

Consultant :

**NAIDU CONSULTING**

No 19 Frikkie De Beer Street, Atterbury Office Park, Garston AH, Pretoria.

Tel : +27 (0) 12 348 4771 Fax : +27 (0) 31 265 6011

ENGINEER'S NAME

SIGNATURE

Client :

**THE MVULA TRUST**

A leading developmental NGO

Project :

**REMEDIAL WORKS AT FOUR DFFE PROJECTS IN LIMPOPO**

Discipline : **URBAN INFRASTRUCTURE**

Drawing Title : **PRELIMINARY DRAWINGS FRENCH DRAIN SOAKAWAY**

|                                      |                            |
|--------------------------------------|----------------------------|
| Drawing Number : <b>G158-3250-04</b> | Rev No. <div></div>        |
| Scale : <b>N.T.S</b>                 | Design : <b>L.MODISHA</b>  |
| Date : <b>19/08/2025</b>             | Drawn : <b>L.MODISHA</b>   |
|                                      | Checked : <b>H.VILJOEN</b> |

FOR DISCUSSION