


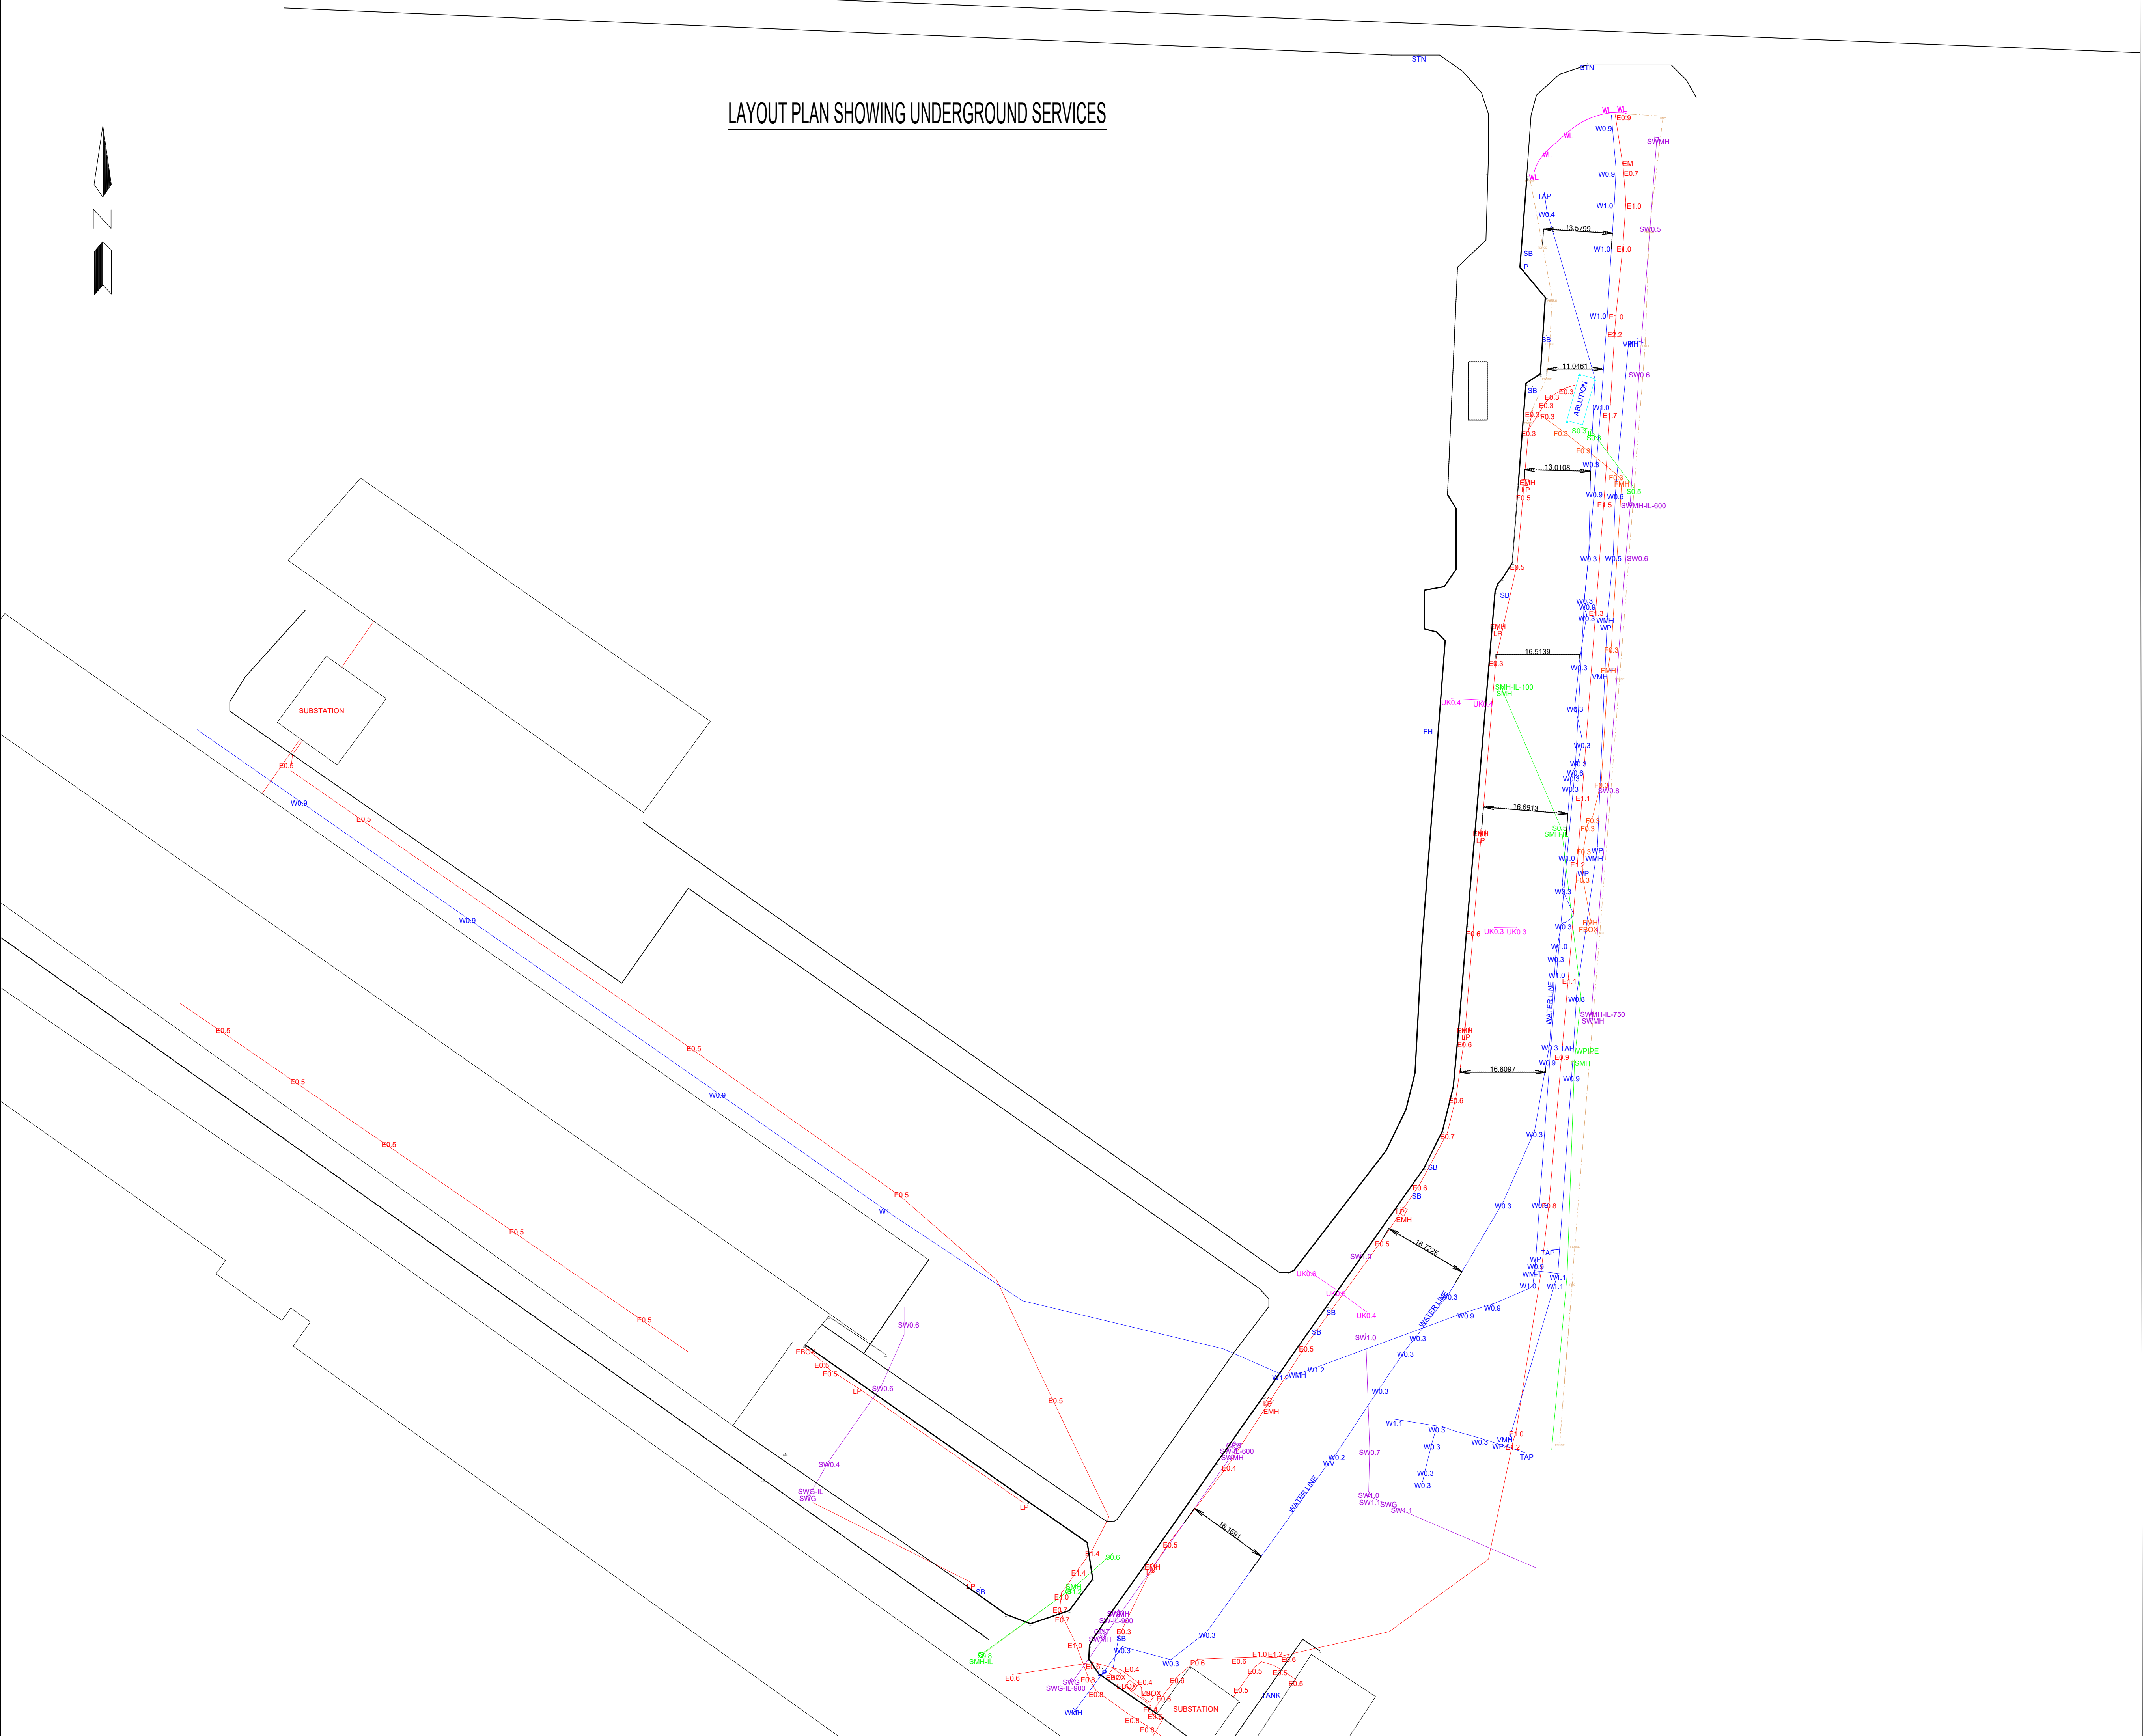

LAYOUT PLAN SHOWING UNDERGROUND SERVICES



NOTES


1. All services surveyed
where visible

LEGEND


- ELECTRICAL
- COMMS
- ABLUTIONS
- WATER
- STORMWATER
- SEWER
- KERB
- FENCE



LAYOUT PLAN SHOWING UNDERGROUND SERVICES

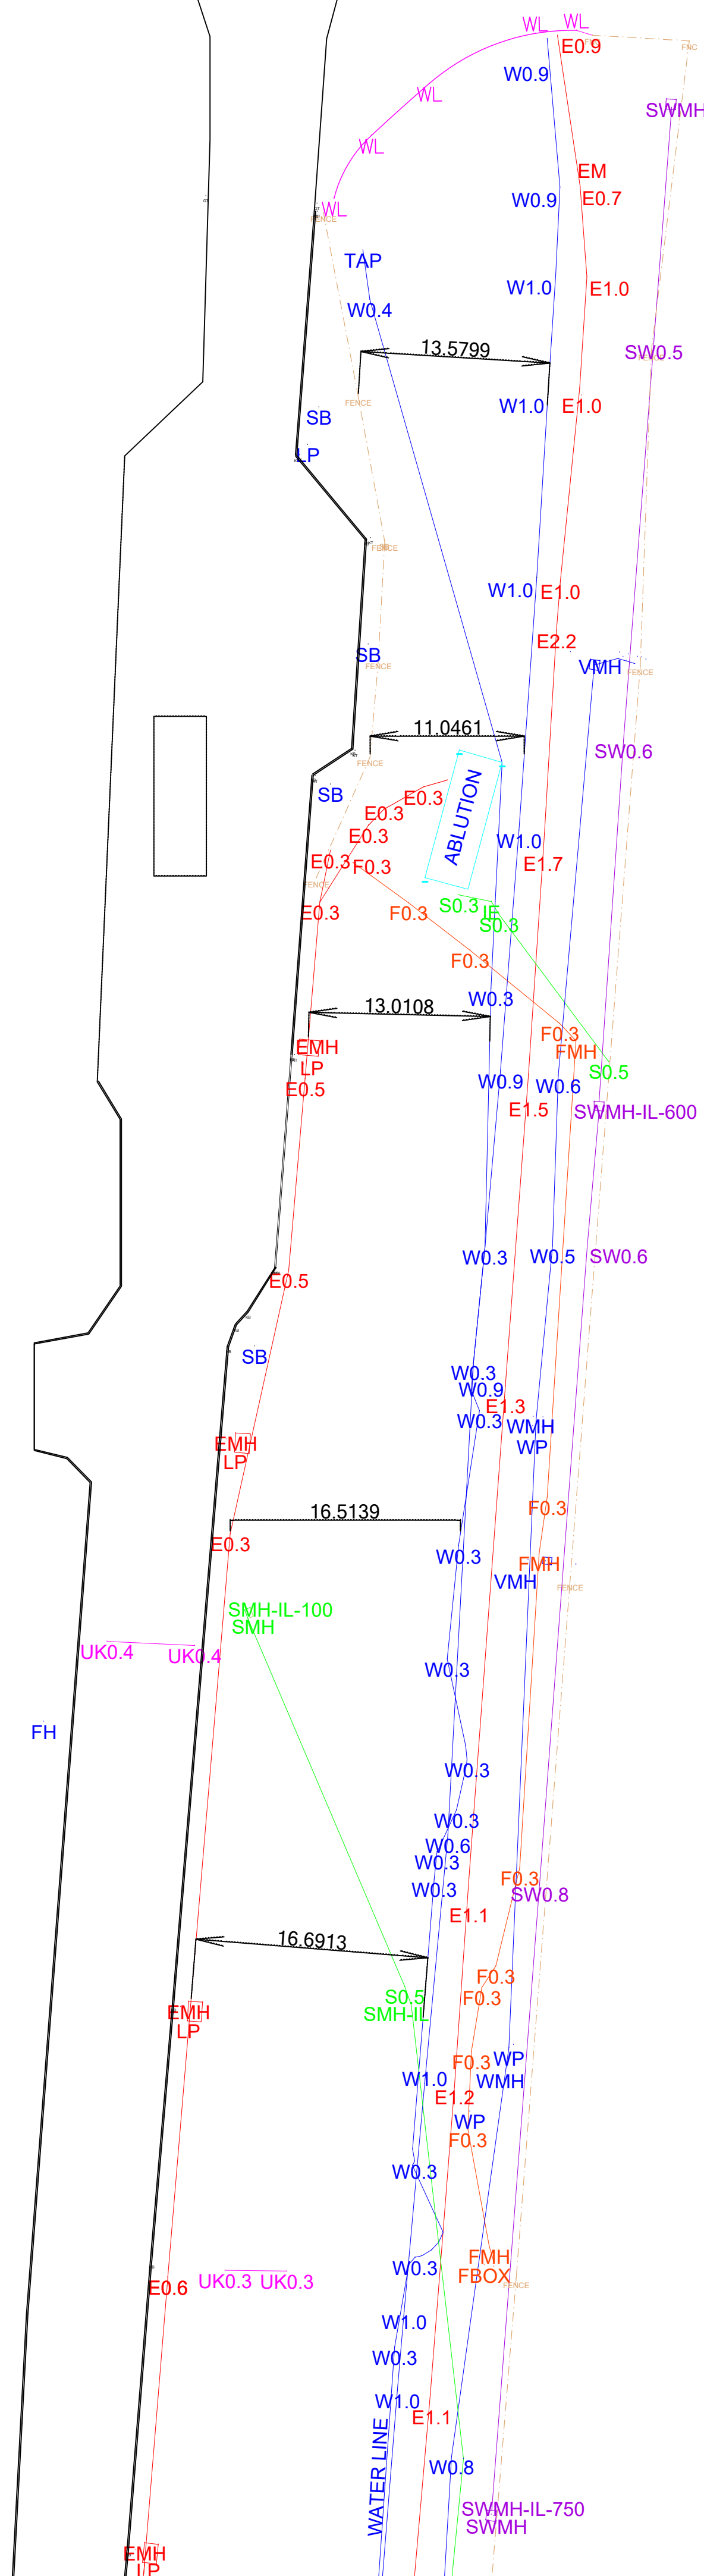

LAYOUT PLAN SHOWING UNDERGROUND SERVICES

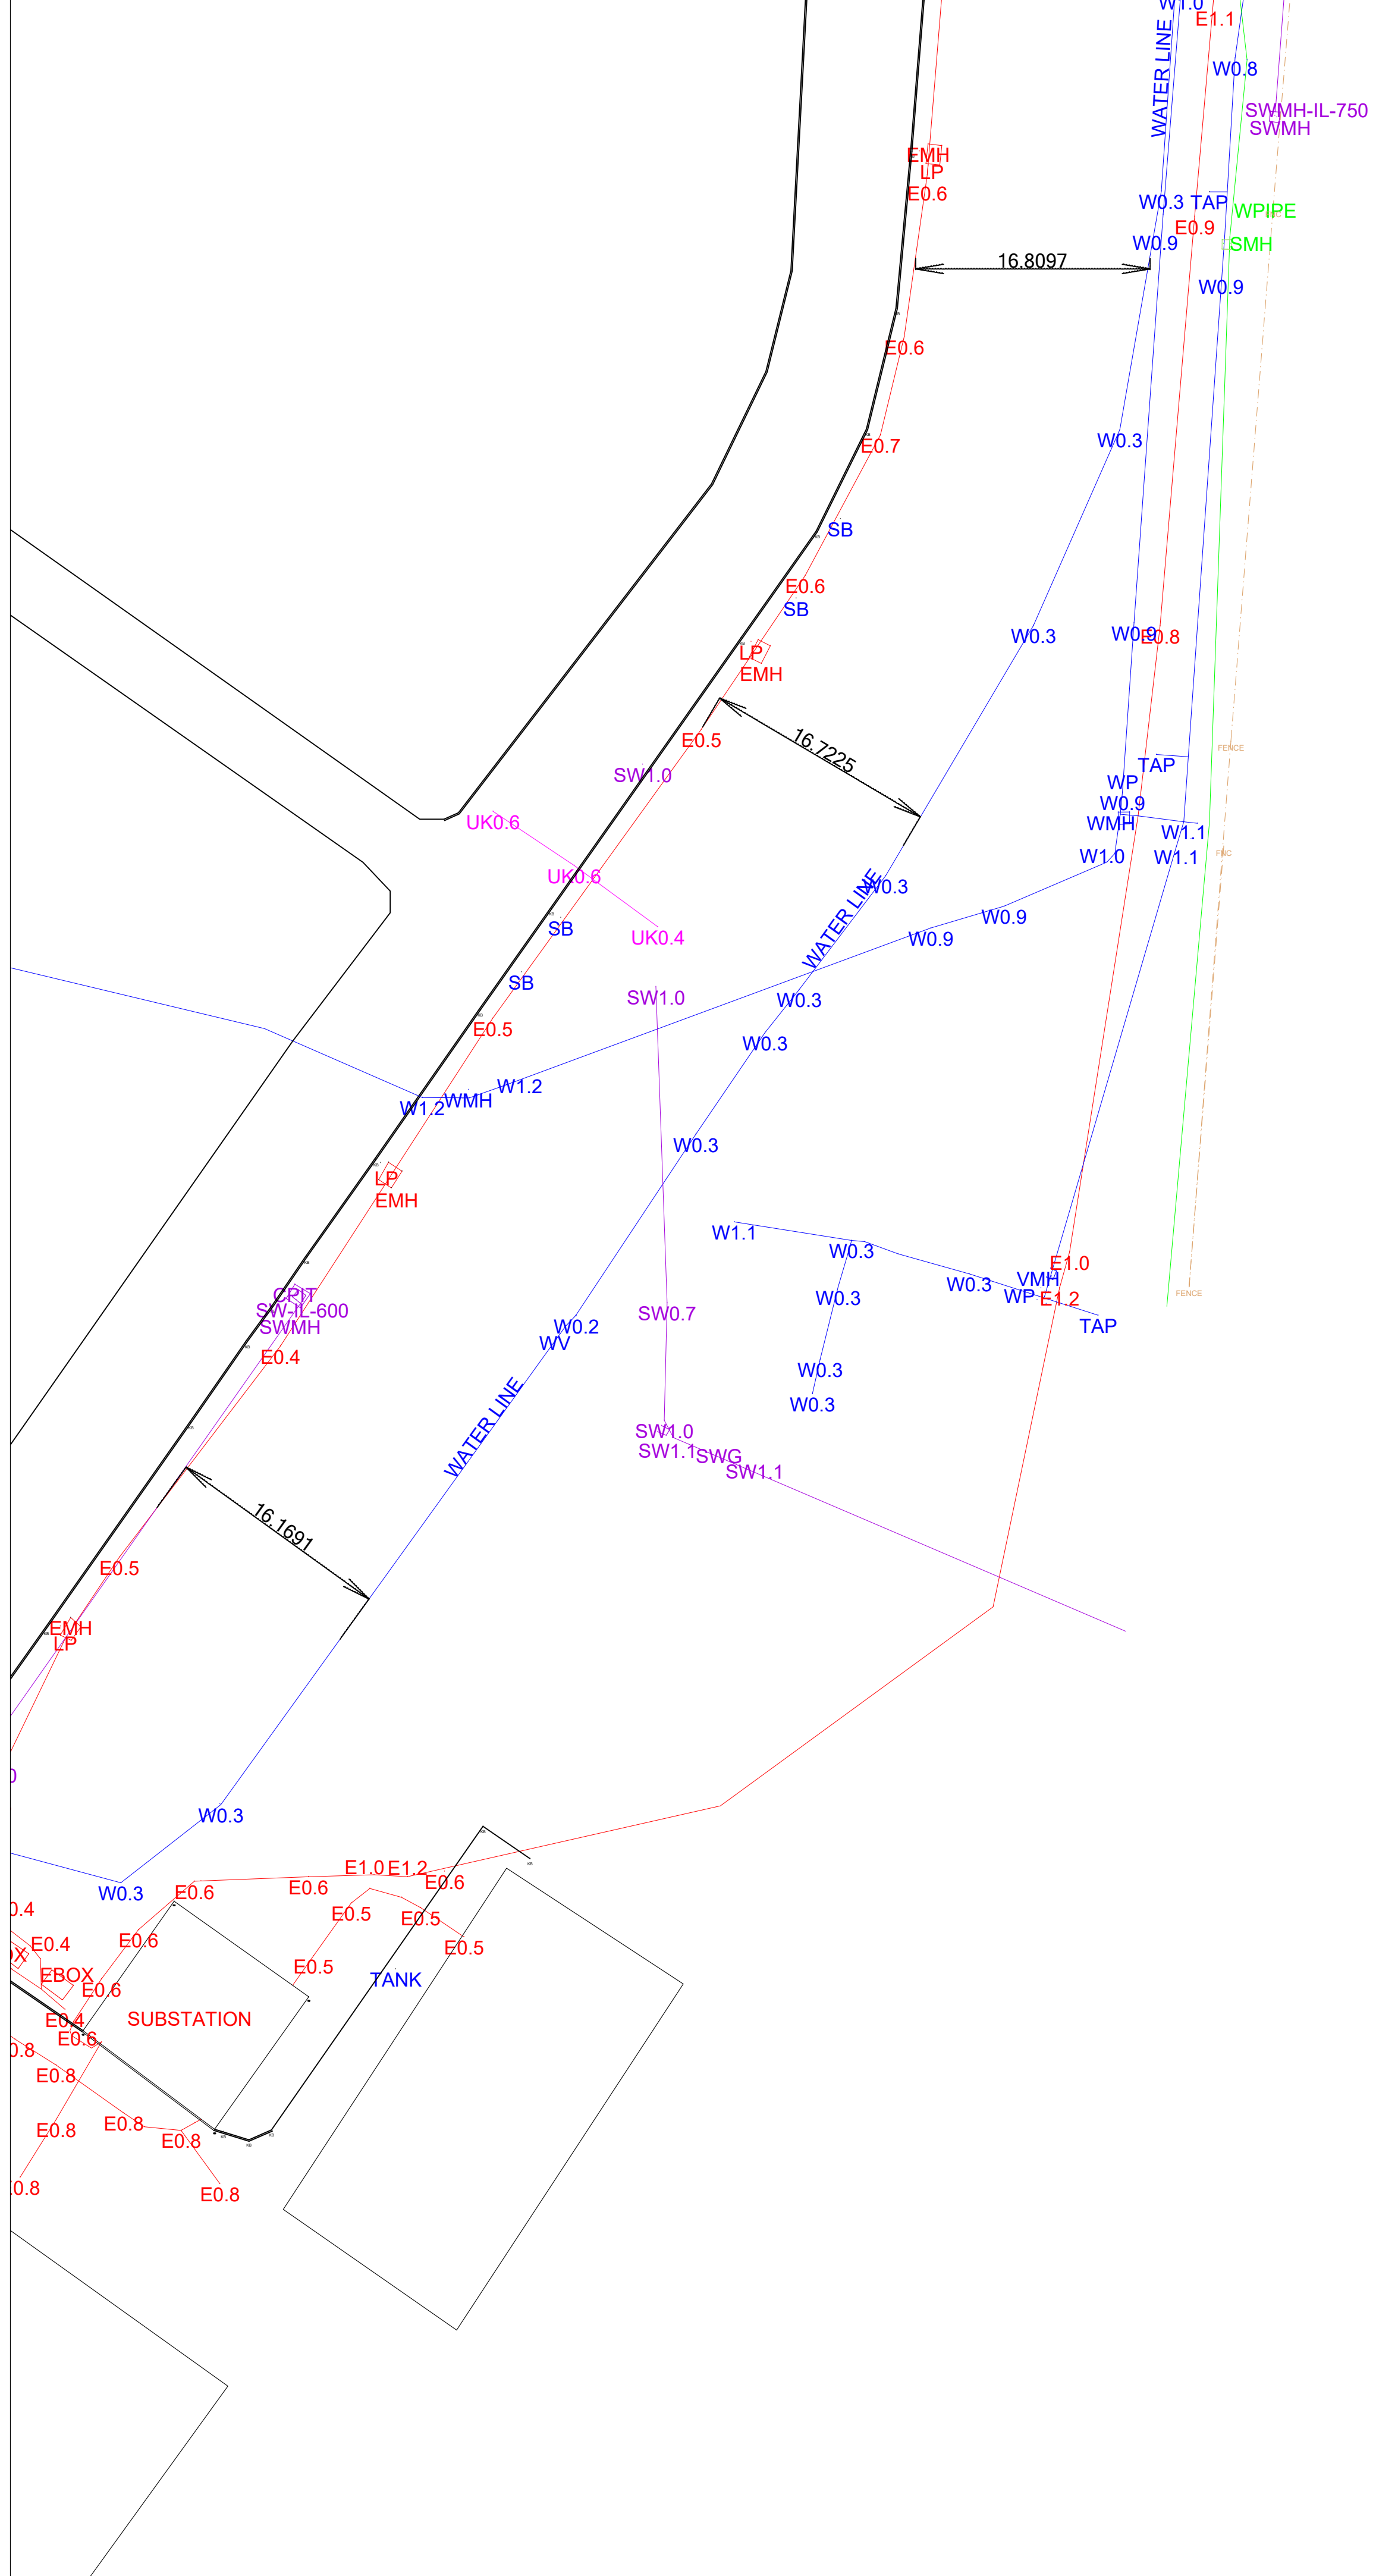

NOTES

1. All services surveyed where visible

LEGEND

- - - - - ELECTRICAL
- - - - - COMMS
- - - - - ABLUTIONS
- - - - - WATER
- - - - - STORMWATER
- - - - - SEWER
- - - - - KERB
- - - - - FENCE



1. All services surveyed
where visible

- ELECTRICAL
- COMMS
- ABLUTIONS
- WATER
- STORMWATER
- SEWER
- KERB
- FENCE