


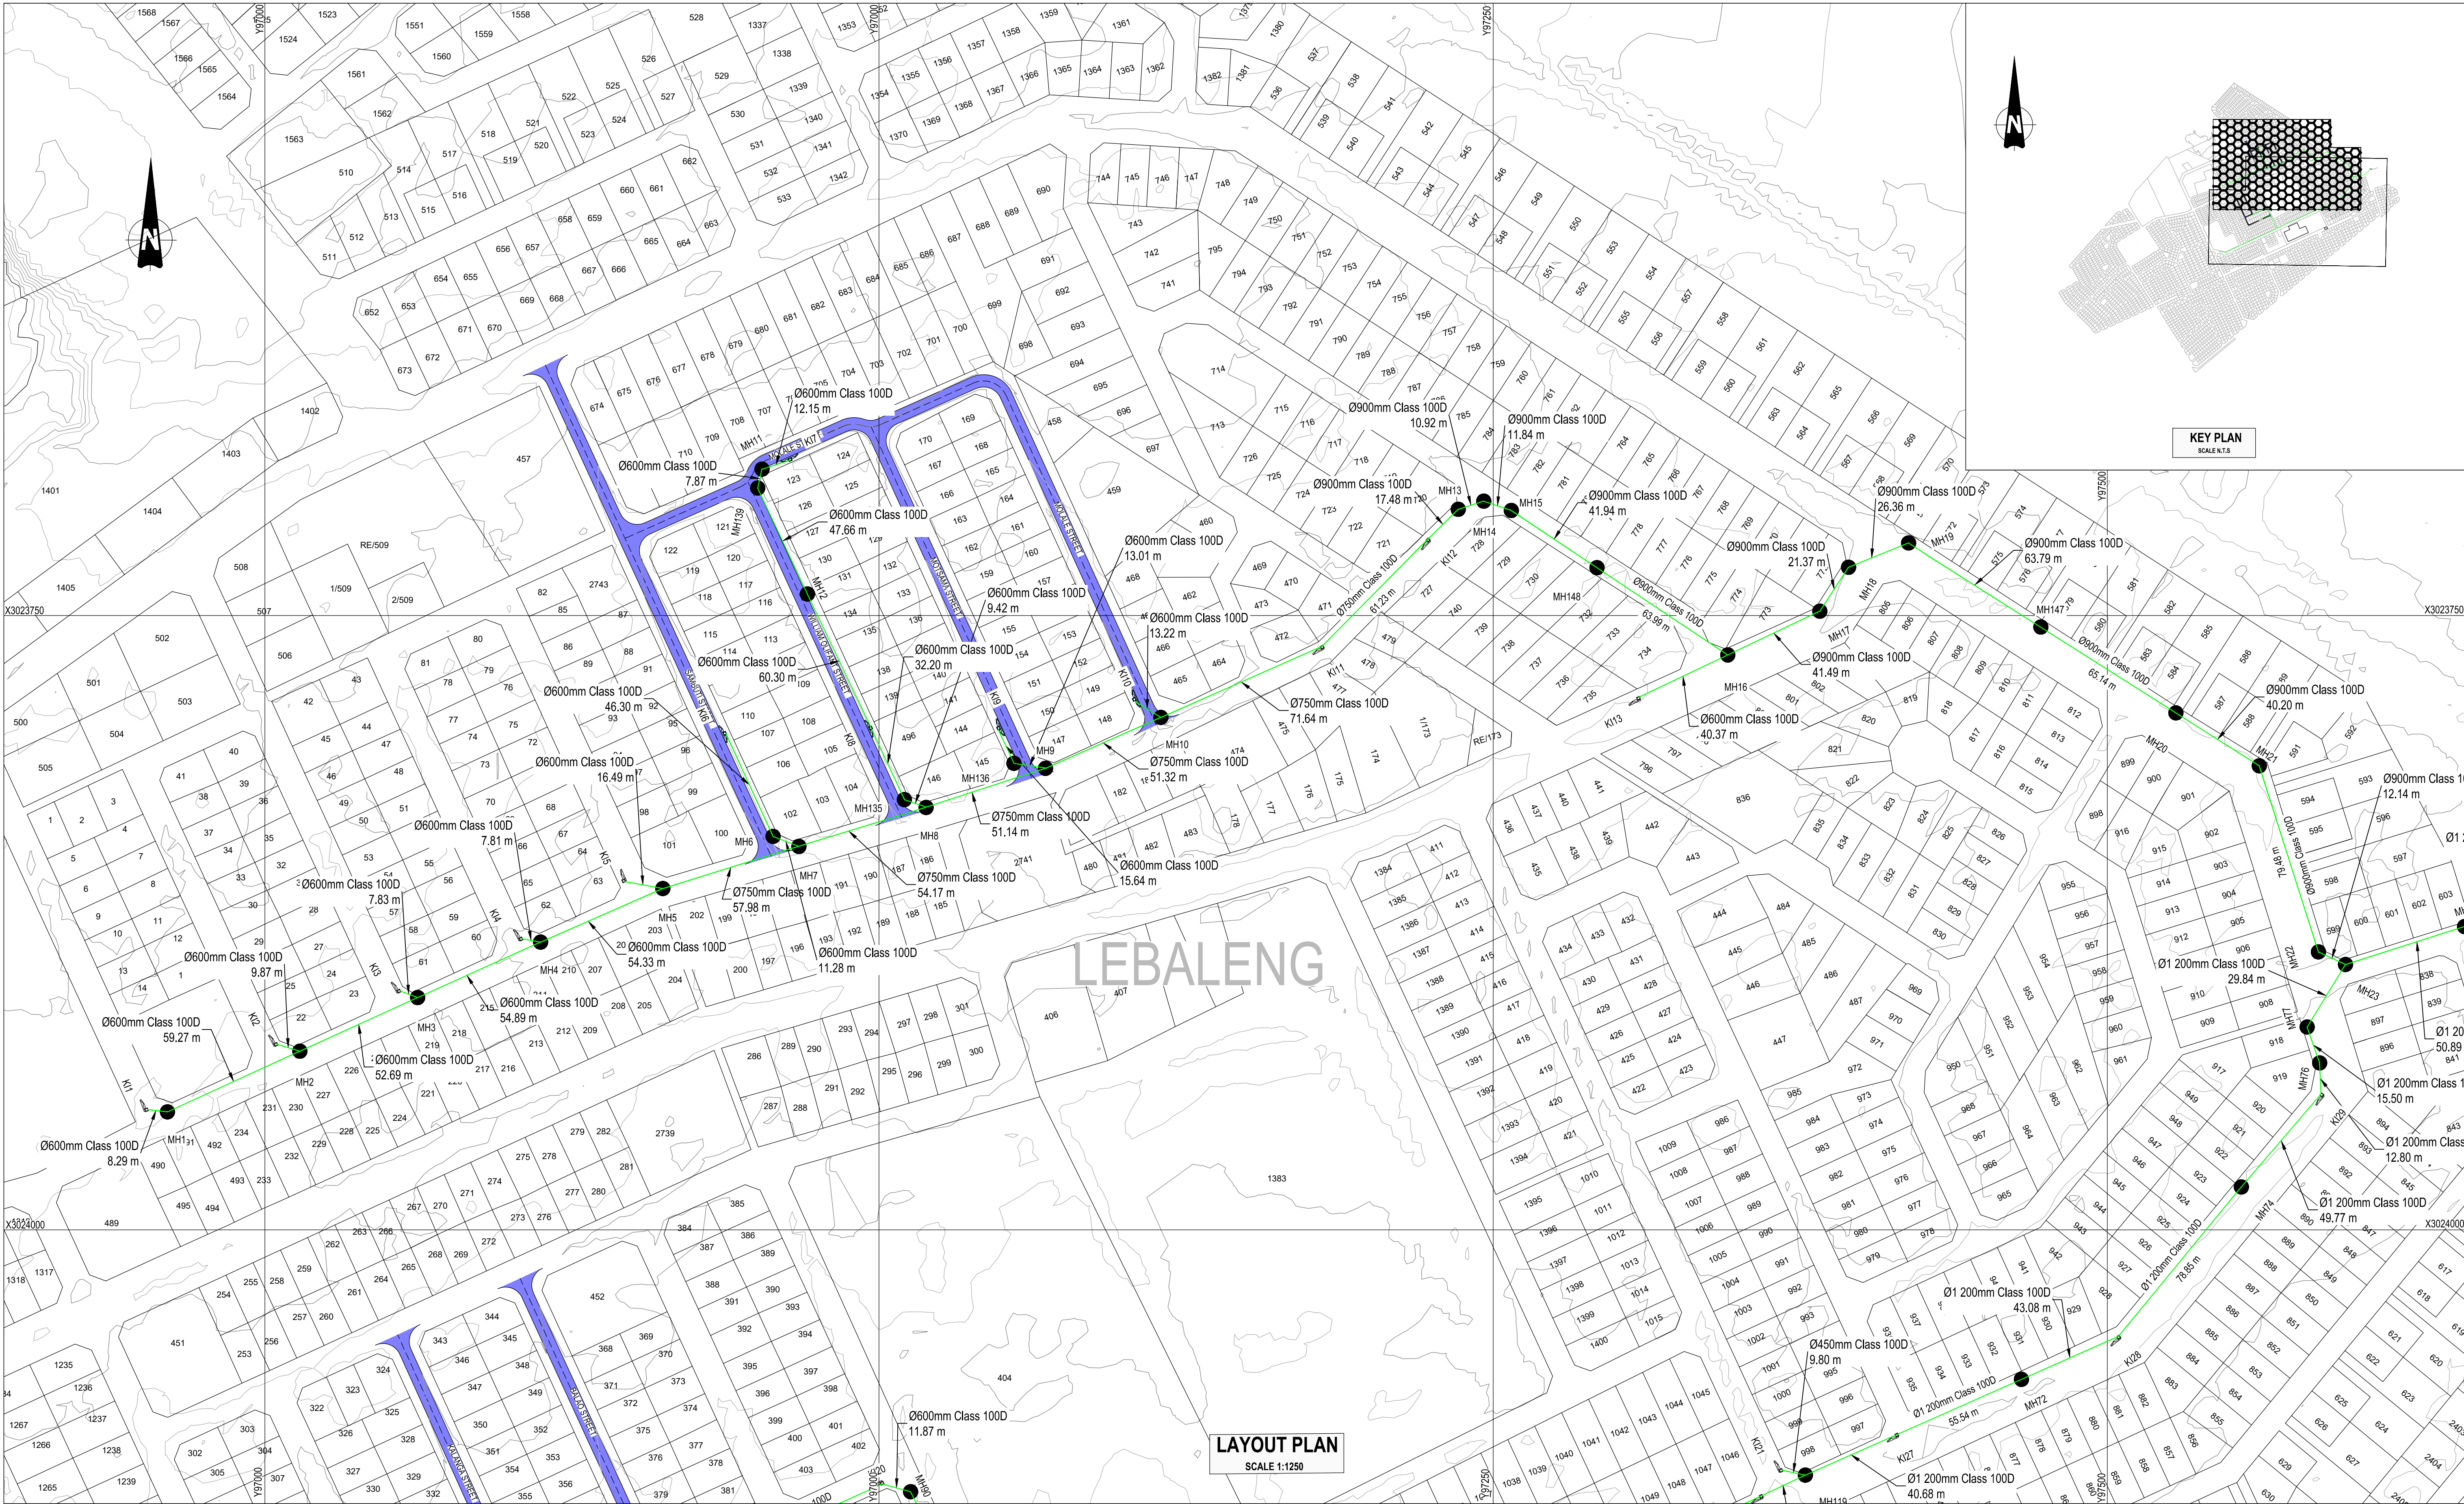

LAYOUT PLAN
SCALE 1:1250

AMENDMENTS

REV	DATE	APPROVED	DESCRIPTION
A	SEP2026	G. A. M	ISSUE FOR TENDER



Maquassi Hills
Local Municipality

MAQUASSI HILLS LOCAL MUNICIPALITY

PRIVATE BAG X3 TEL: 018 596 1068
WOLMARANSSTAD FAX: 018 596 1555
2630

CONSULTANT DETAIL
DITLOU CONSULTING CC
OFFICE 19 EAST 202
SANLYNN OFFICE PARK
CNR ALKANTRAND & LYNNWOOD ROAD
PO BOX 15684
LYNN EAST
0639

TEL: (012)548-0196
FAX: (012)548-0298
EMAIL: info@ditlou.co.za

**DITLOU**
CONSULTING
SOLUTIONS THAT IMPROVE LIVES

I, **G. MANYIKA** Prof Reg No: **2024301981**
HEREBY CERTIFY THAT THE SERVICES WILL BE INSTALLED
ACCORDING TO THE DRAWING

DATE: SIGNATURE: 

DESIGNED
NAME: **S. ZITUMANE** Prof Reg No:
SIGNATURE: DATE: **SEP 2026**

DRAWN
NAME: **A. MASOMBUKA**
SIGNATURE: DATE: **SEP 2026**

CHECKED
NAME: **G. MANYIKA** Prof Reg No: **2024301981**
SIGNATURE: DATE:

INFORMATION OFFICE CHECKED
NAME:
SIGNATURE: DATE:

DESIGN OFFICE APPROVAL
NAME: Prof Reg No:
SIGNATURE: DATE:

CONTRACT
No.
8/1/2 N.J. MBONANI

PROJECT No.

1

SHEET No.
1

PAPER SIZE
A1

SCALE
AS SHOWN

DATE:
SEP 2026

LOCATION OF PROJECT
DESIGN AND SUPERVISION OF UPGRADING OF GRAVEL ROAD TO BLOCK PAVING AT KALANGA, MOLALE, WILLIAM OLIFANT STREETS IN LEBALENG

DRAWING NAME:

PROPOSED SCOPE OF WORKS
STORMWATER LAYOUT (SHEET 1 OF 2)

CONTRACT NUMBER:
8/1/2 N.J. MBONANI

DRAWING NUMBER
1145K-2-05J02

PROJECT STATUS

 CONCEPT DRAWING

 TENDER DRAWING

 CONSTRUCTION DRAWING

 AS BUILT DRAWING

PROJECT ENGINEER of MHLM:
NAME: SIGNATURE:
Prof Reg No. DATE:

INSPECTOR OF WORKS of MHLM:
NAME: SIGNATURE:
DATE: