

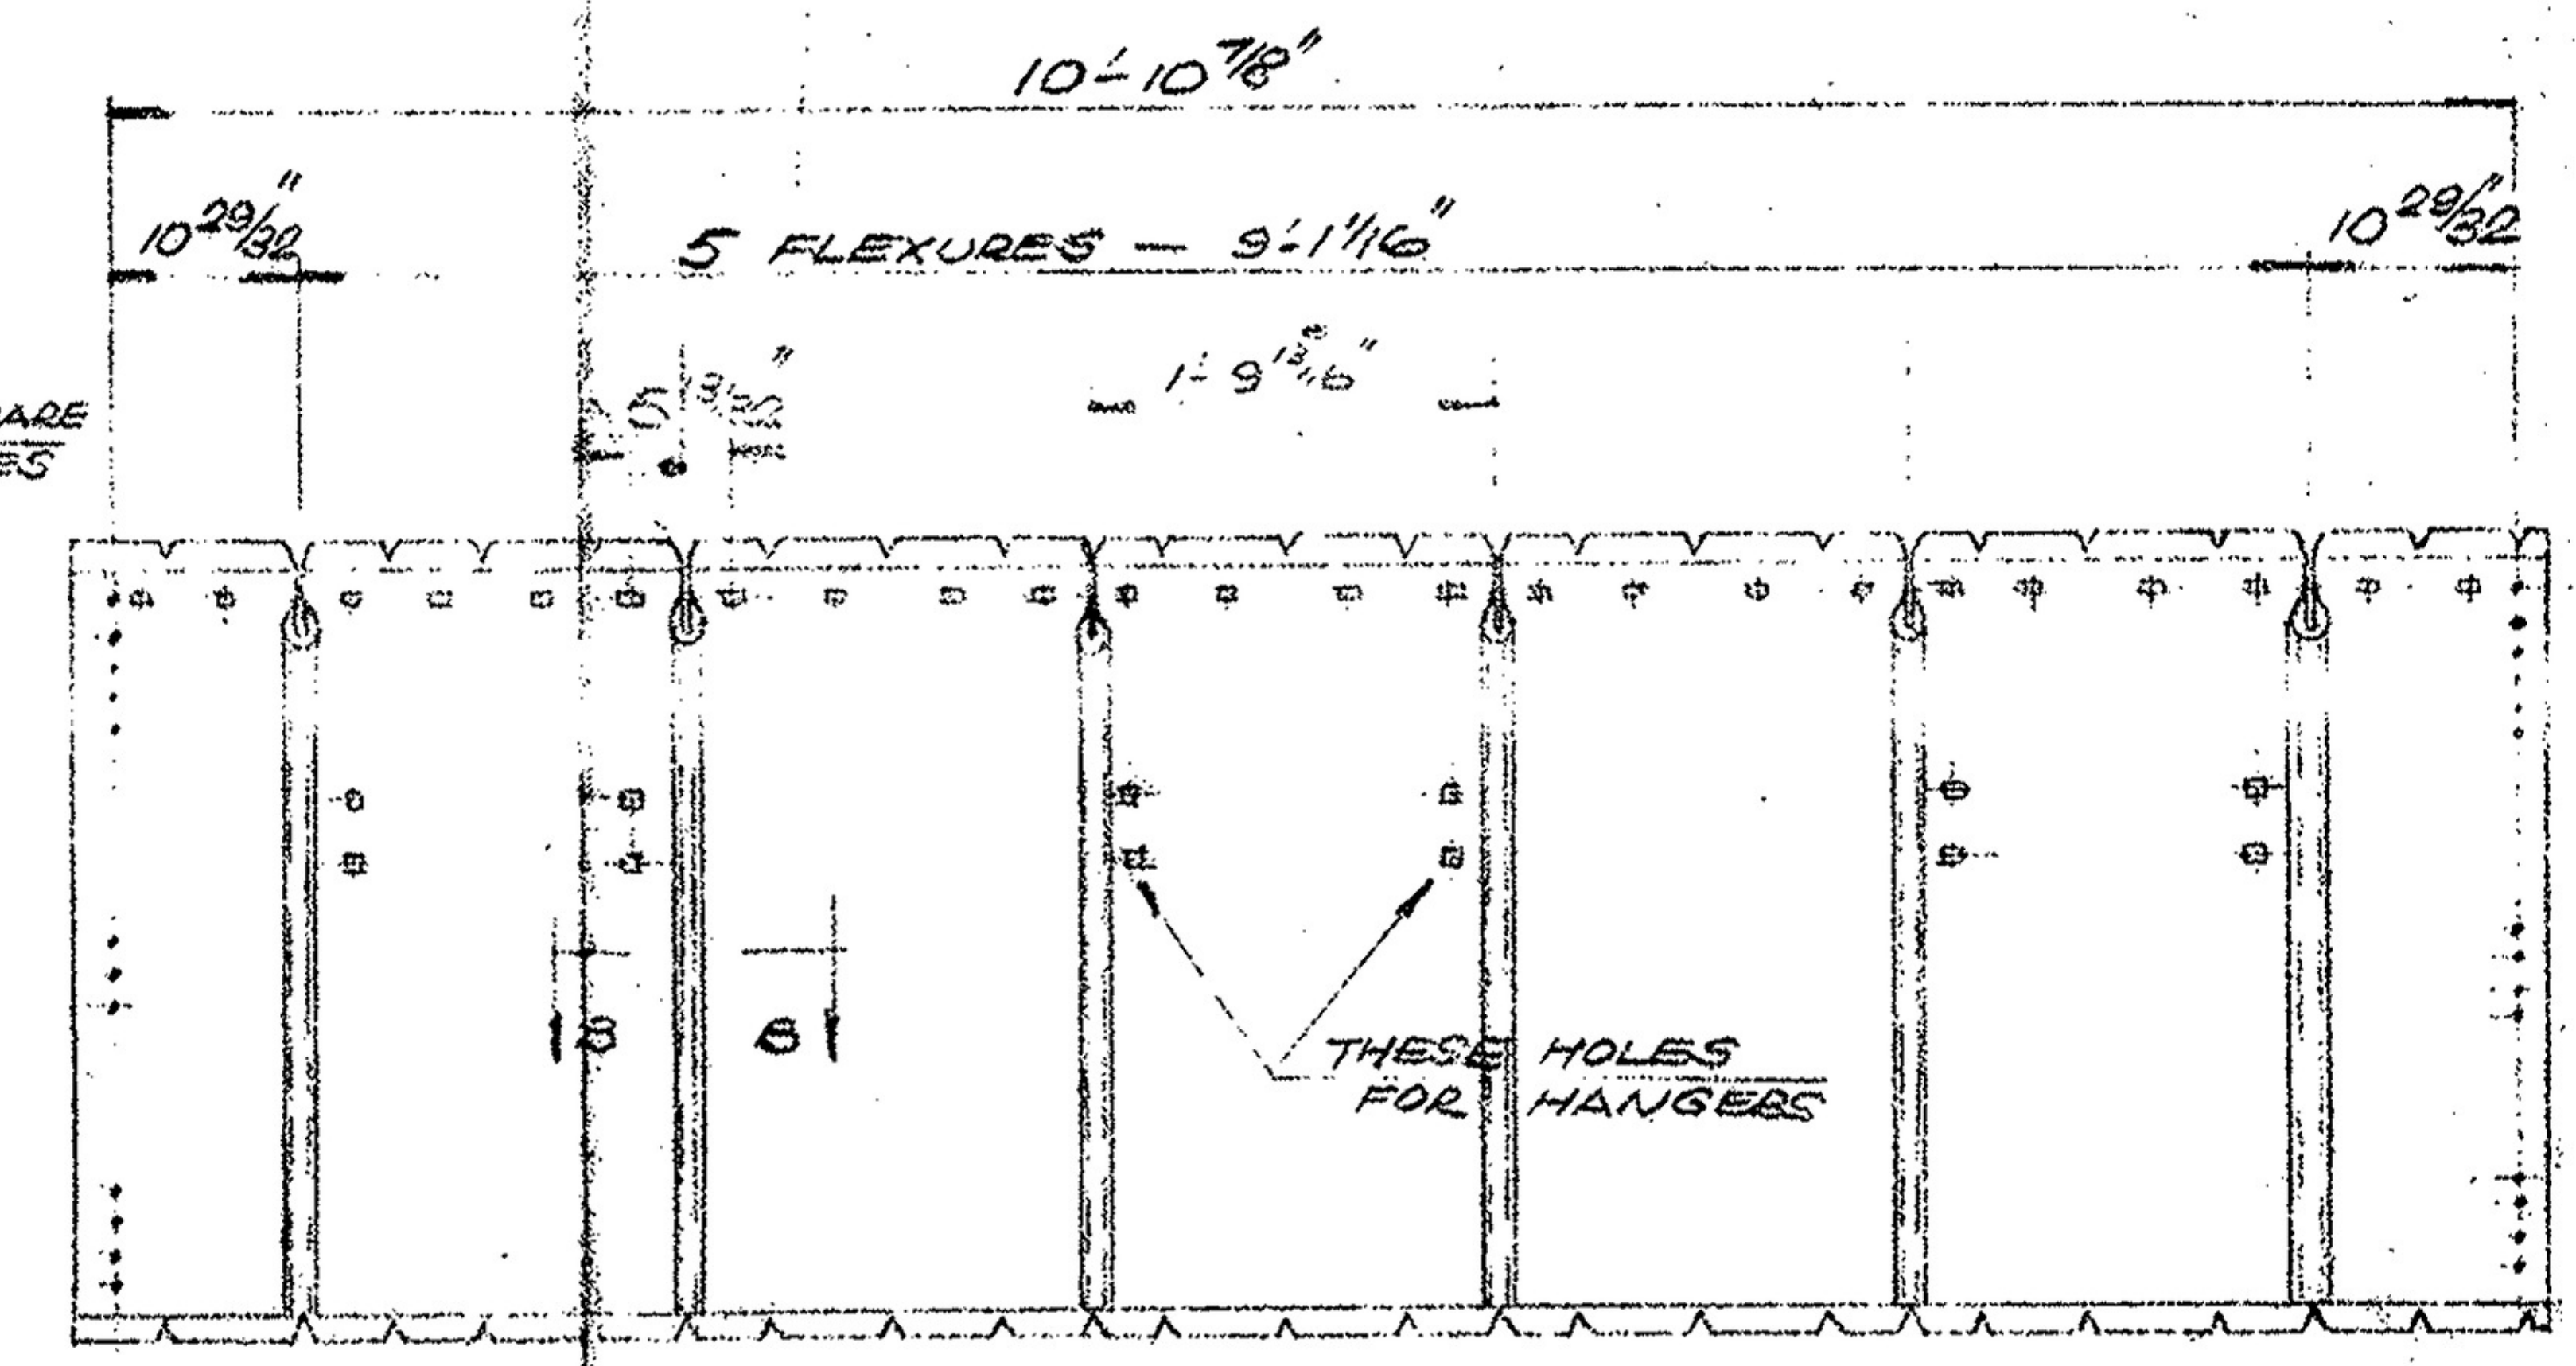
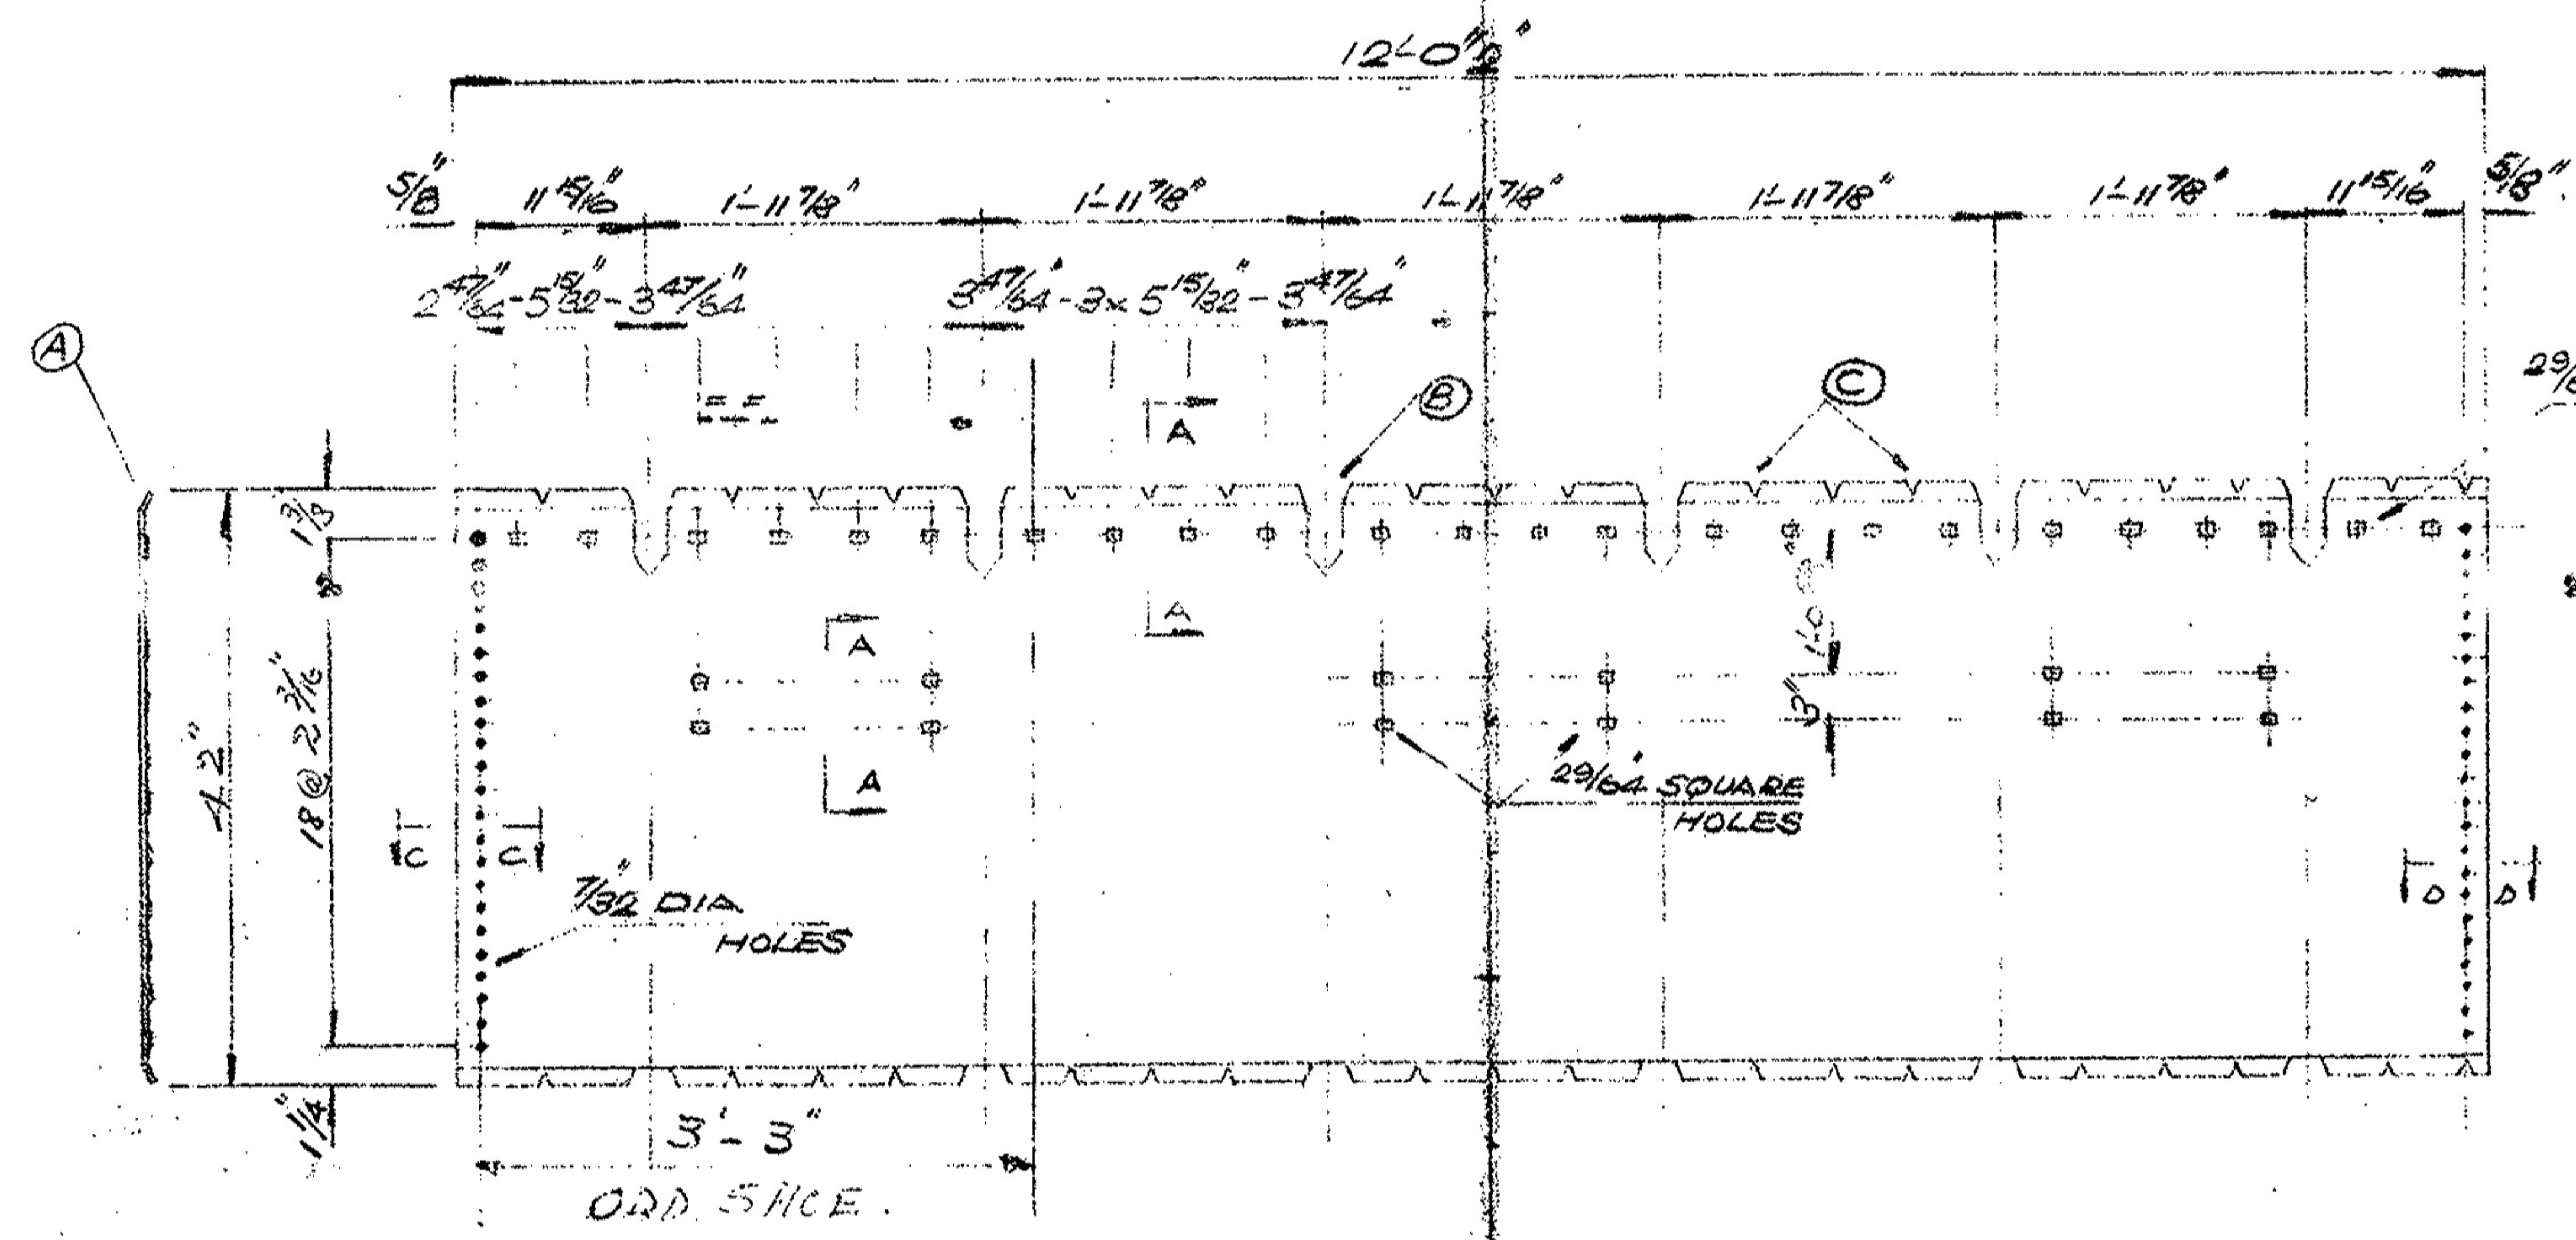
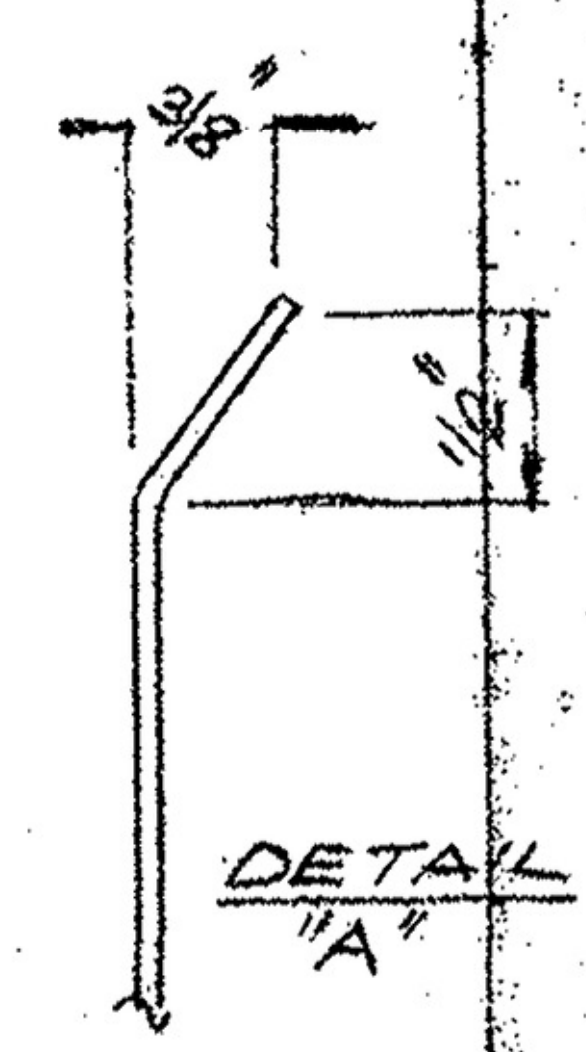
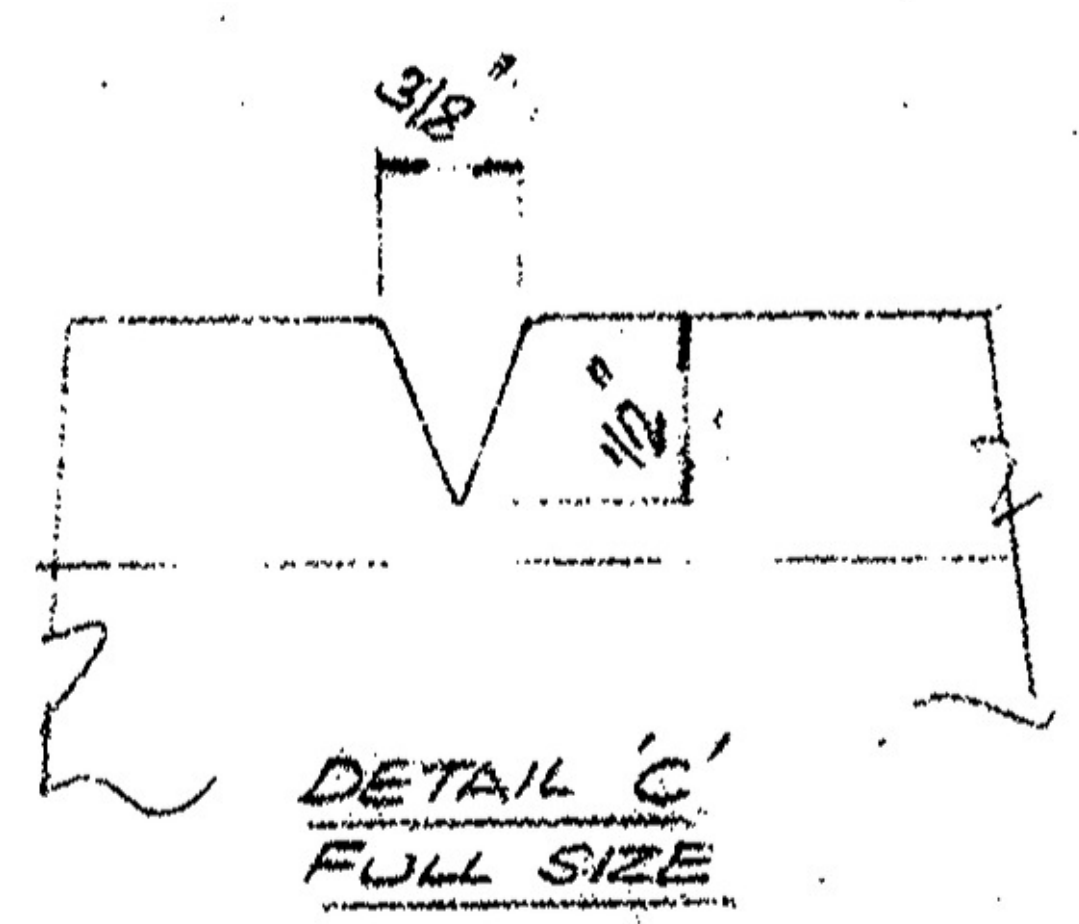
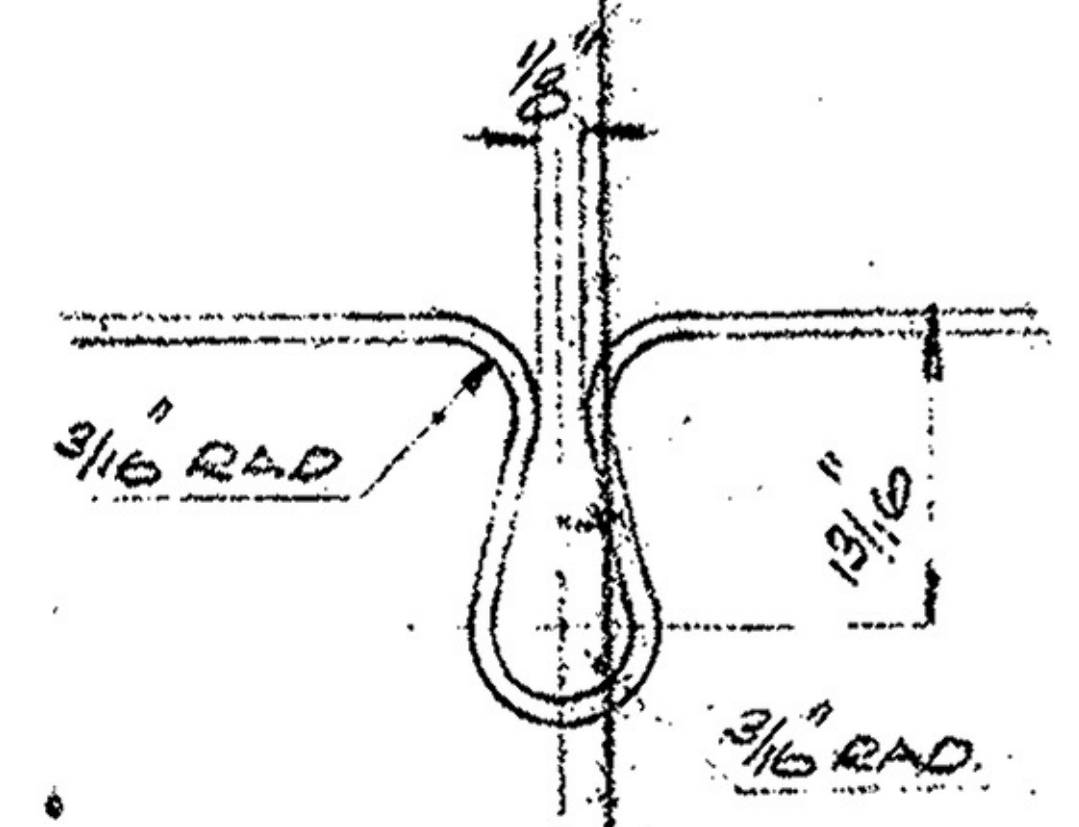
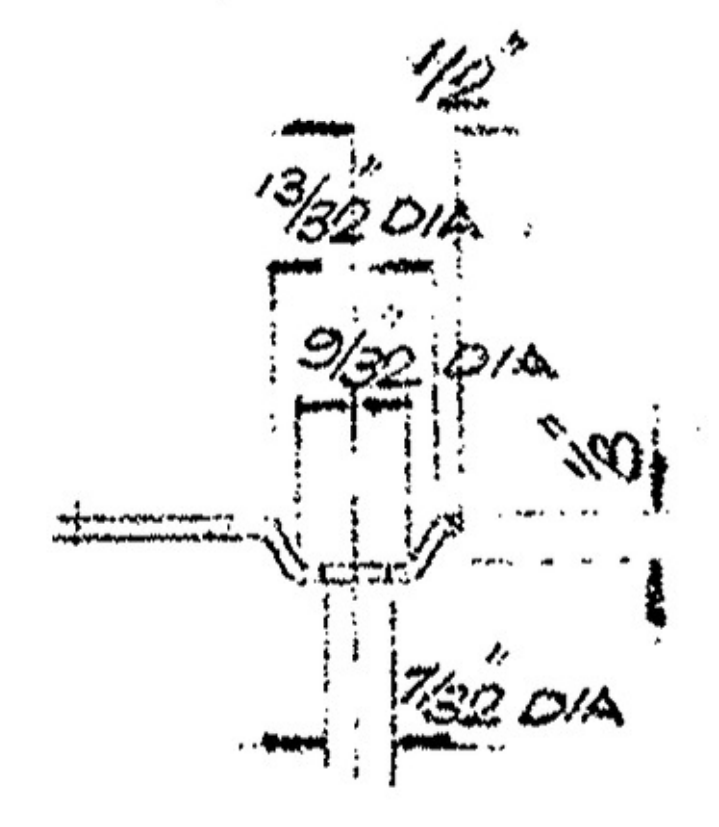
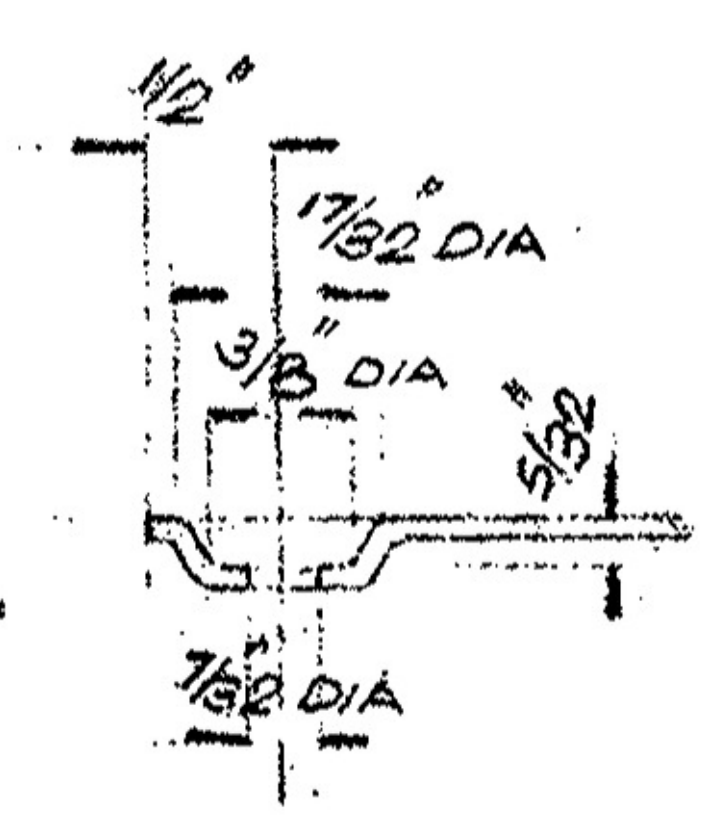


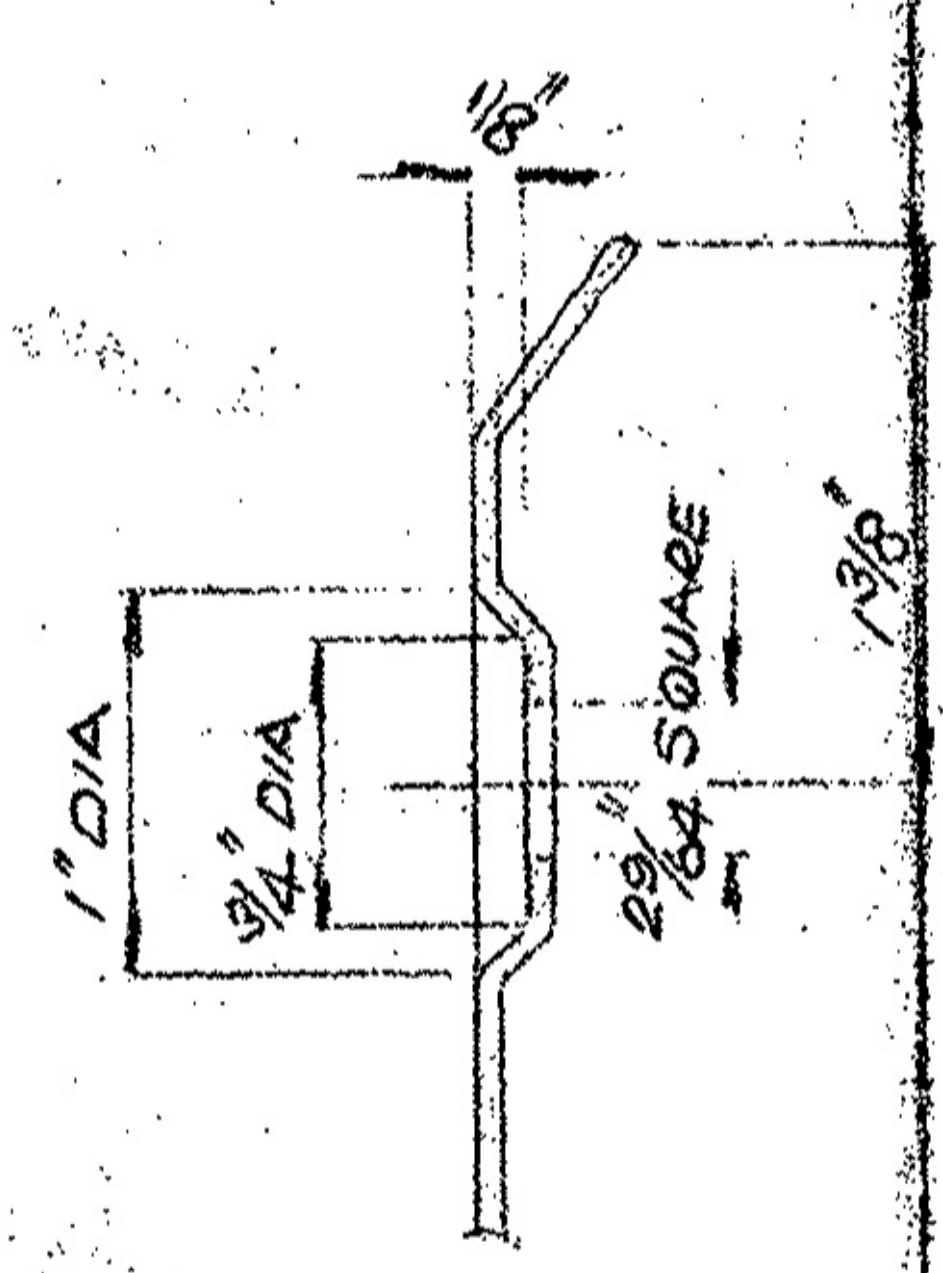

STANDARD SEALING RING AFTER PRESSING

SHOE DETAILS
USE 16G GALV. SHEET.

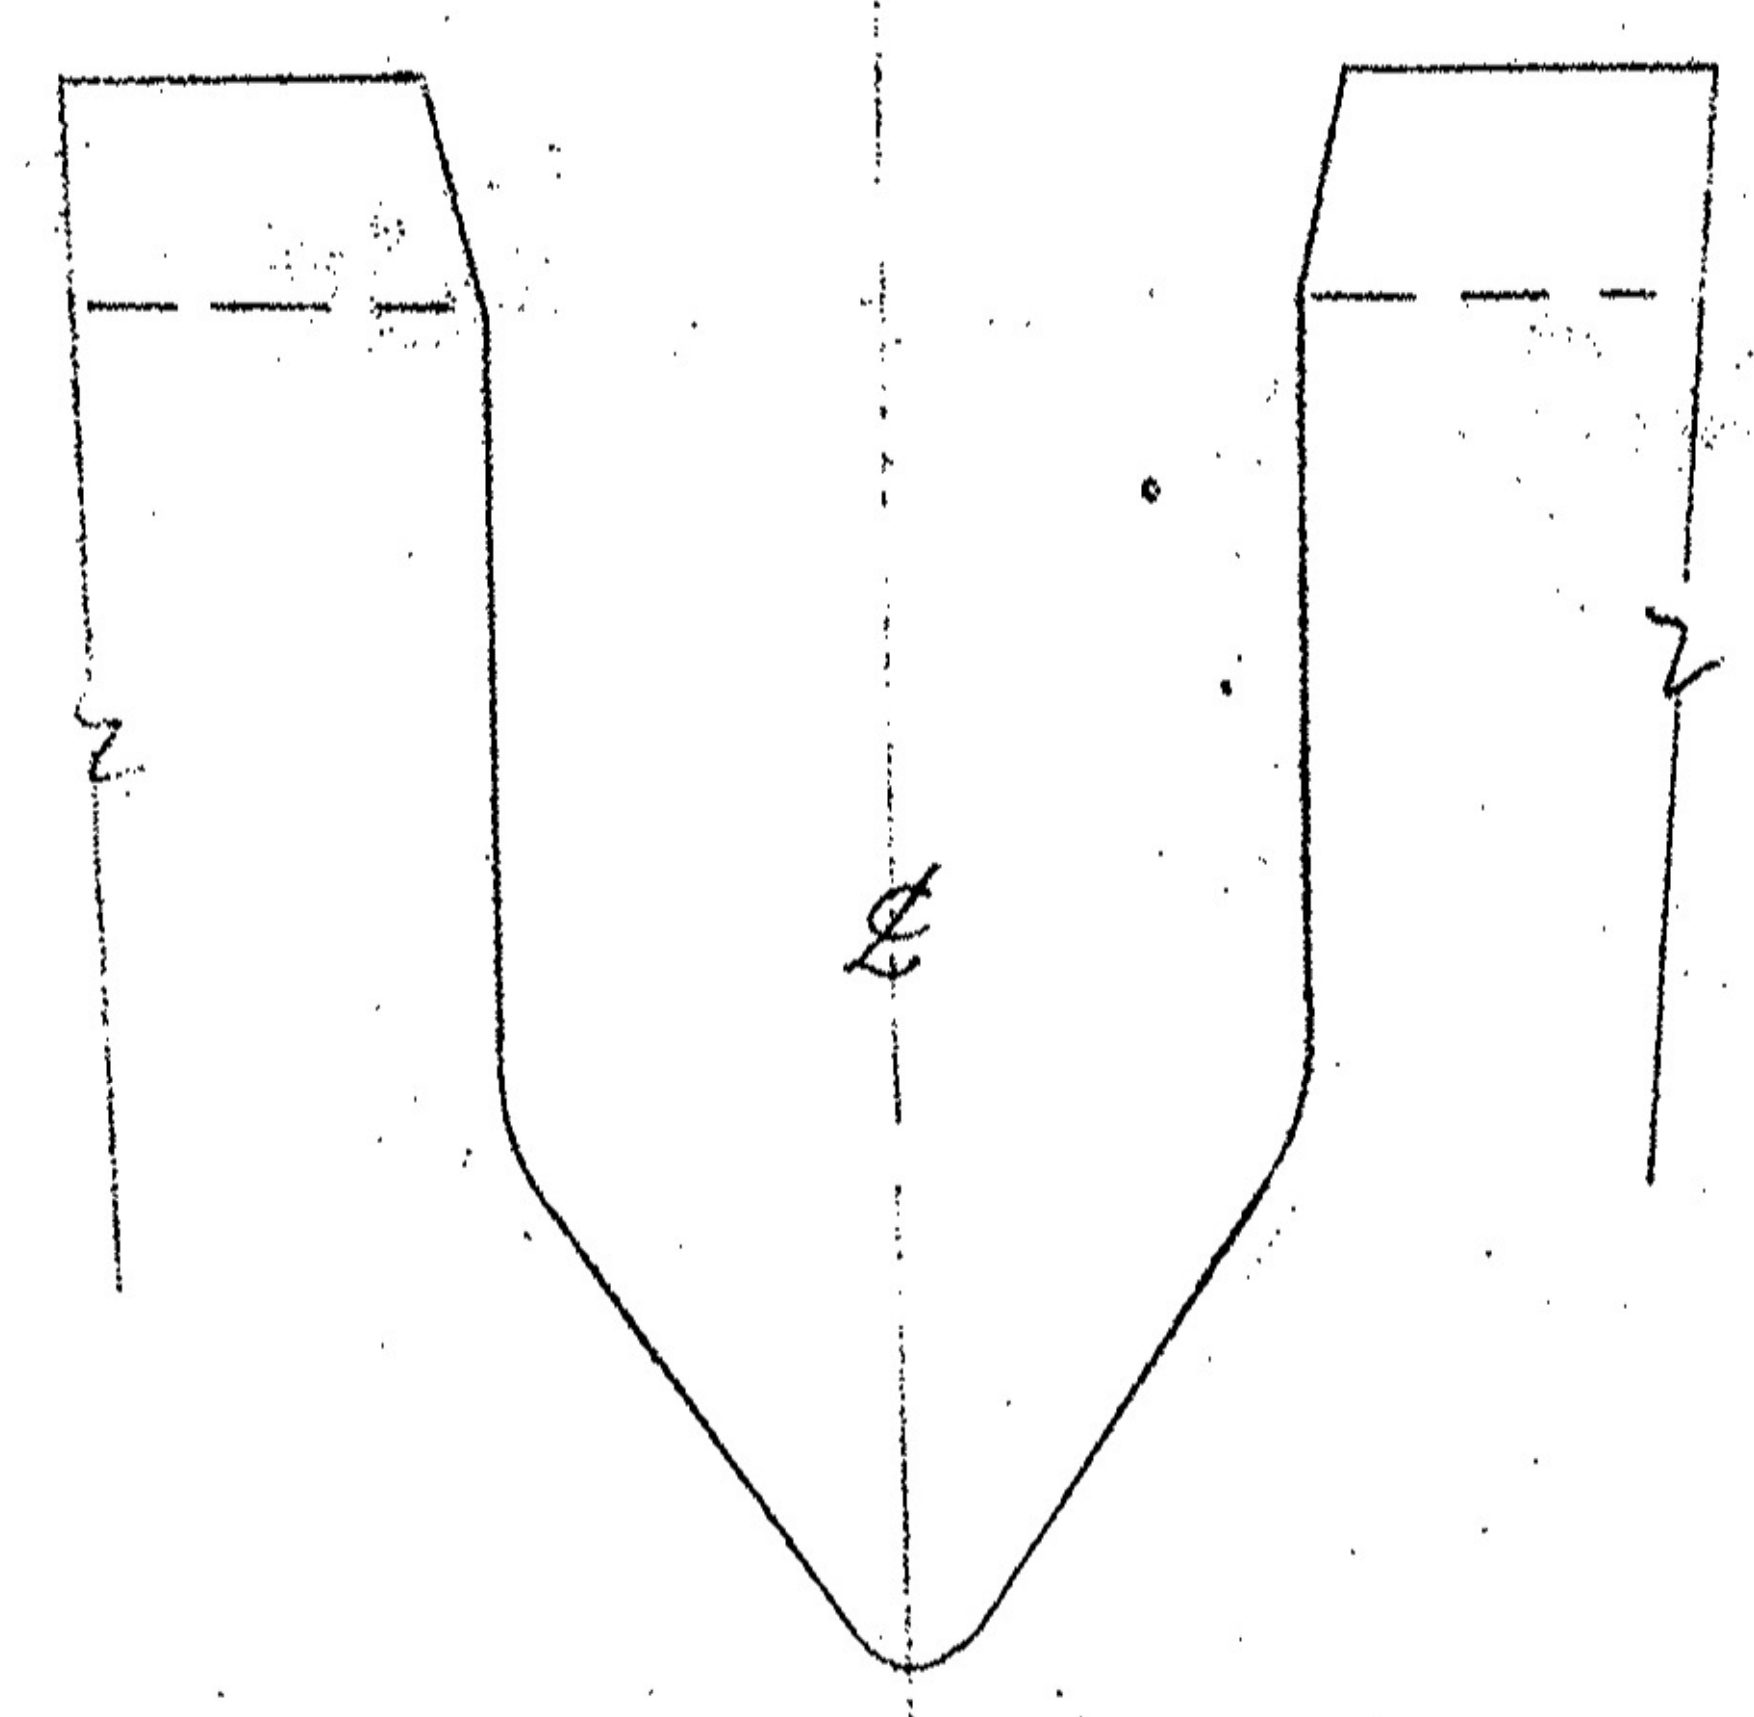

STANDARD SHOE	14
ODD SHOE	1

REQUISITION SHOES FROM STOCK

PetroSA THE PETROLEUM OIL & GAS CORPORATION OF SOUTH AFRICA (PTY) LTD				
SCALE	SIZE	PROJECT NUMBER	DRILLING NUMBER 93TK417***D012	REV. 01

CONSANSI'S ENGINEERING LTD.			
<u>STANDARD SEALING RING</u>			
<u>W.O.</u>	<u>DATE</u>	<u>SCALE</u>	<u>DWG NO.</u>
	30-5-57	1/4" = 1'-0"	HI-