


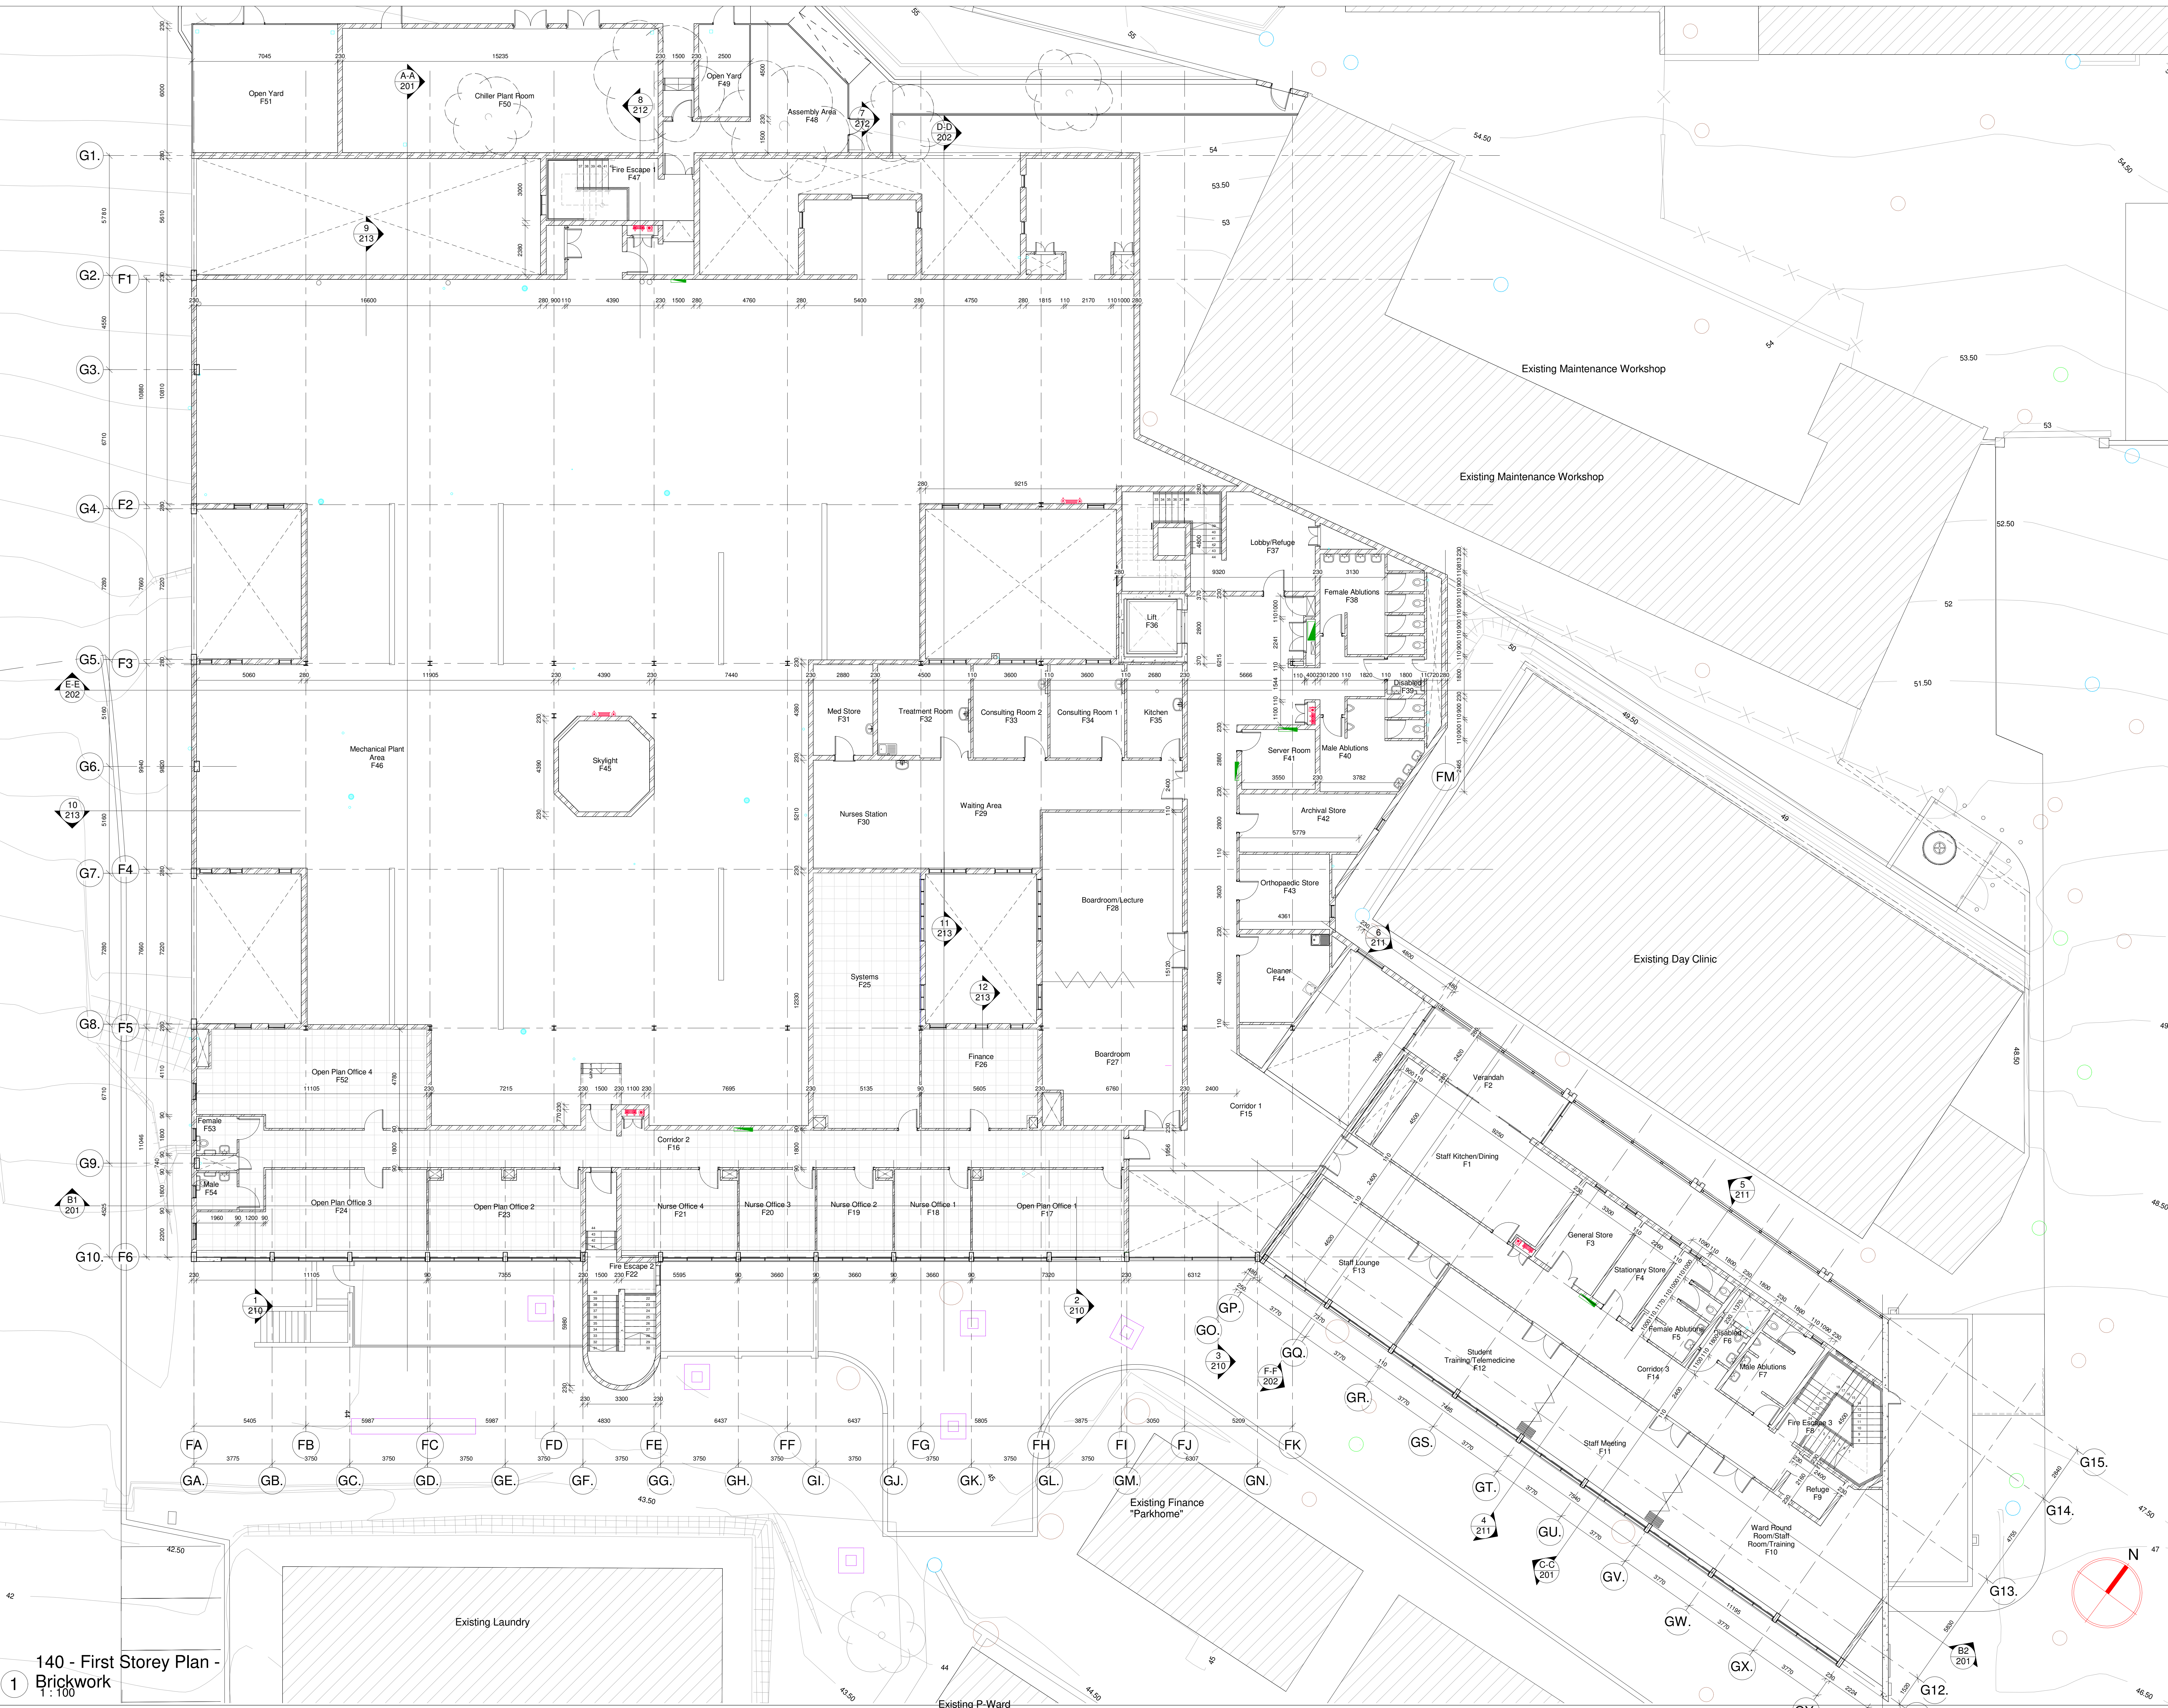

| REVISIONS |   |            |    |
|-----------|---|------------|----|
| No.       | Description   | Date       | By |
| P         | Revised design layout   | 21.01.2020 | WP |
| Q         | Revised design layout   | 08.06.2020 | SG |
| R         | New layout as per Clinical brief   | 18.07.2021 | SG |
| A1        | Minor changes as per NDOH   | 09.09.2021 | SG |
| A2        | Minor changes as per NDOH   | 20.09.2021 | SG |
| A3        | Skylight added in Roof void.<br>Issued to NDOH   | 27.09.2021 | SG |
| A4        | 300 x 300mm Electrical duct & 2 x 700 x 700mm HVAC ducts added in Open Plan Office.   | 28.09.2021 | WP |
| A5        | Minor changes as per NDOH   | 30.09.2021 | WP |
| A6        | Occupational Staff Clinic & Offices added.   | 15.10.2021 | WP |
| A7        | 1m high balustrade added adjacent to double volume space.   | 05.11.2021 | SG |
| A8        | Lift Lobby reconfigured.<br>Open Plan Offices added.<br>Fire escape staircase reconfigured.<br>Issued to consultants.   | 15.01.2022 | WP |
| A9        | External fire escape stair moved.<br>Open plan offices size adjusted.<br>Staff Kitchen/Dining length reduced.<br>Stationary Store added.<br>Staff Ablutions size adjusted.<br>Nurse office omitted & Double volume space increased.<br>HVAC ducts added in Offices.<br>2 x Nurses offices switched with Open plan office.<br>Lift lobby wall moved back & double door changed to single door.<br>Duct positions in Offices updated.<br>Glazing added to external walls. | 14.03.2022 | WP |
| A10       | Office walls aligned to external columns.<br>Staff ablutions between Grid 13-14 revised.   | 18.03.2022 | WP |
| A11       | Chiller Plant Room mirrored.<br>Verandah added to Staff Room.<br>Steel column positions updated.<br>HVAC duct sizes updated.   | 19.04.2022 | WP |
| A12       | Steel walkway added in Plant Area.<br>Structural grid updated.<br>SE staircase updated.<br>Timber louvers added on North facade.<br>Balcony added in Ward Round Room.<br>Selected 230mm walls changed to 110mm walls.<br>Fire hose reels & fire extinguishers added.   | 26.04.2022 | WP |
| A13       | General store & stationary store wall thickened to 230mm.<br>Server room walls thickened to 230mm & brickwork added around steel column.<br>Grid added for steel structure.   | 03.06.2022 | WP |
| A14       | Ablutions added for SW open plan offices.<br>Furniture added to Open plan offices.<br>Gate added to Med Store.<br>Access doors added to ducts.<br>Ground Storey column grid added.<br>Wall on grid FA changed to 230mm.   | 21.06.2022 | WP |
| A15       |   | 02.11.2022 | WP |
| A16       |   | 02.12.2022 | WP |
|           |   | 27.09.2023 | WP |
|           |   | 02.11.2023 | WP |
|           |   | 24.07.2024 | WP |

THIS DRAWING IS TO BE READ IN CONJUNCTION WITH SPECIFICATION DOCUMENT 1518-500-00

HEALTH DEPARTMENT SIGNATURES

ACTING CHIEF DIRECTOR: DOH INFRASTRUCTURE

HEAD OFFICE PROGRAMME / SERVICE

DISTRICT MANAGER

CEO / MANAGER OF THE FACILITY

DOH PROJECT MANAGER

IMPLEMENTING AGENT PROJECT MANAGER

PROFESSIONAL SERVICE PROVIDER

NAME: MR. S.M. GOVENDER

SIGNATURE

DATE: 2024.03.20

PR Arch 5913 (SACAP)

ARCHITECT

ARTEK 4 ARCHITECTS (Pty) Ltd

Durban: 48 Lena Avenue Road, Glenwood, Durban 4000

tel: 031 201 0445 fax: 031 201 6600 email: admin@artek4.co.za

Port Shepstone: 19 Tradewinds, Marine Drive, Chelly Beach

tel: 039 662 2447 fax: 039 662 2446 email: adminp@artek4.co.za

**artek4** ARCHITECTS

**health** Department: HEALTH PROVINCE OF KWAZULU-NATAL

**KWAZULU-NATAL PROVINCE** PUBLIC WORKS REPUBLIC OF SOUTH AFRICA

SOUTHERN REGION

Project

WIMS NO. 044044: SOUTHERN REGION: PORT SHEPSTONE: DEPARTMENT OF HEALTH: PORT SHEPSTONE: PORT SHEPSTONE HOSPITAL: NEW PSYCHIATRIC WARD

Drawing Description

First Storey Plan - Brickwork

Scale

1 : 100

Drawn

SG/ WP

Date

01/17/22

Consultant Project No.

1518

Drawing No.

140

Rev.

A16

DOW Drawing number

WIMS no. 044044

Stamped by Plans Approval Committee

140 - First Storey Plan - Brickwork