
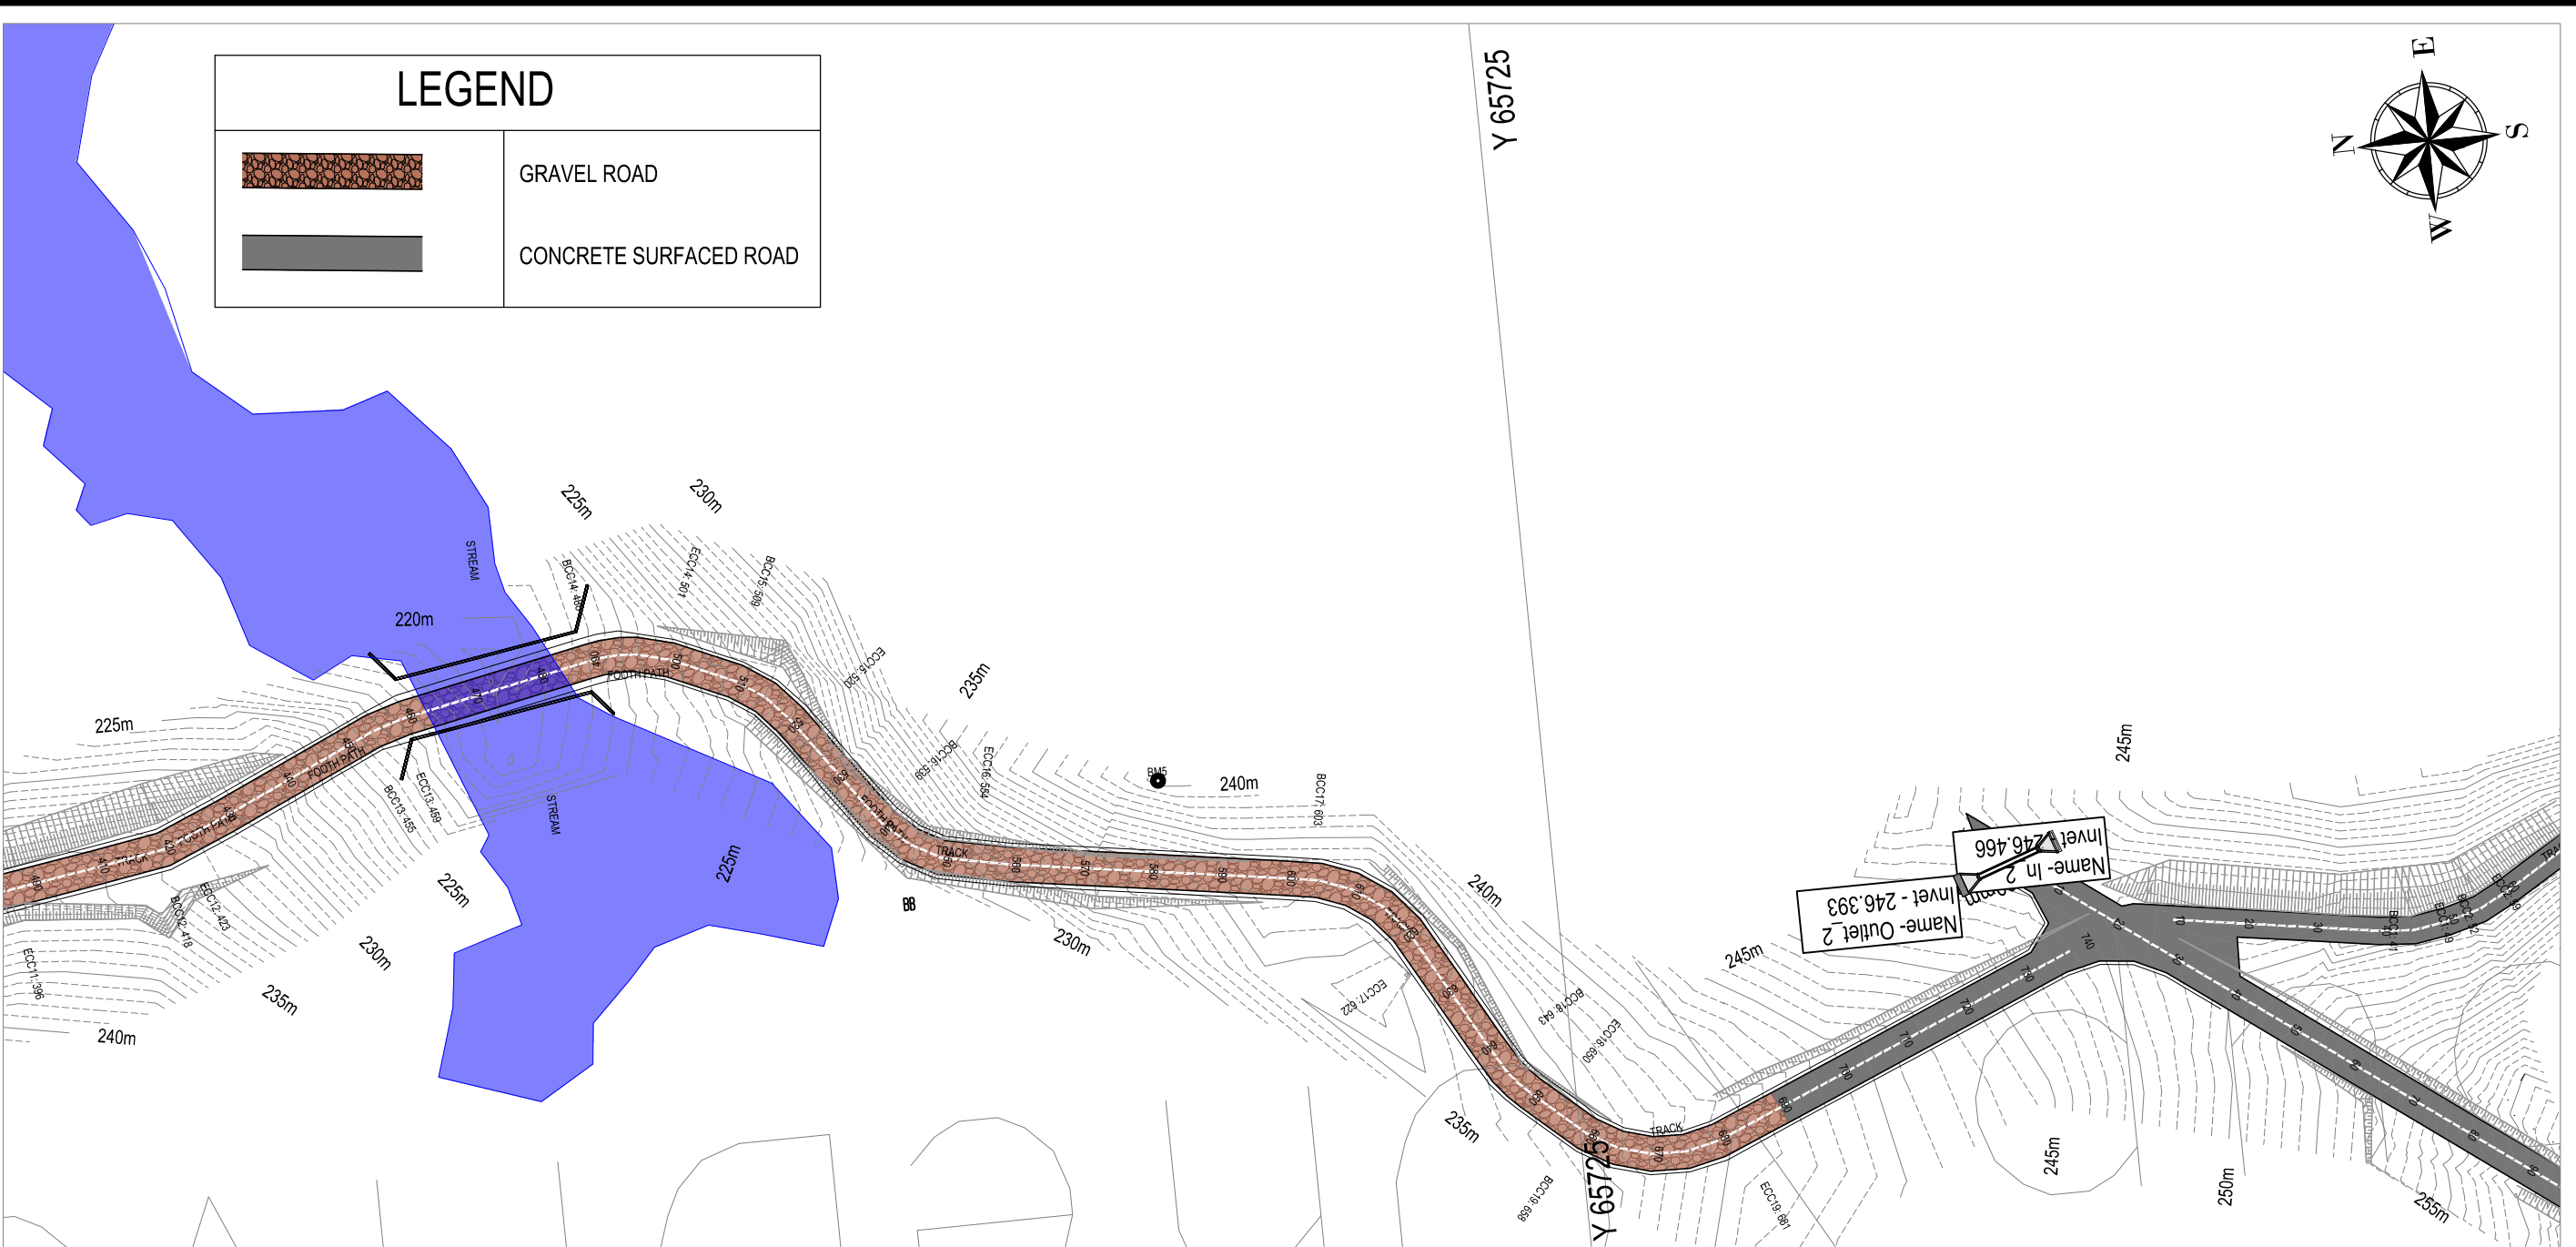


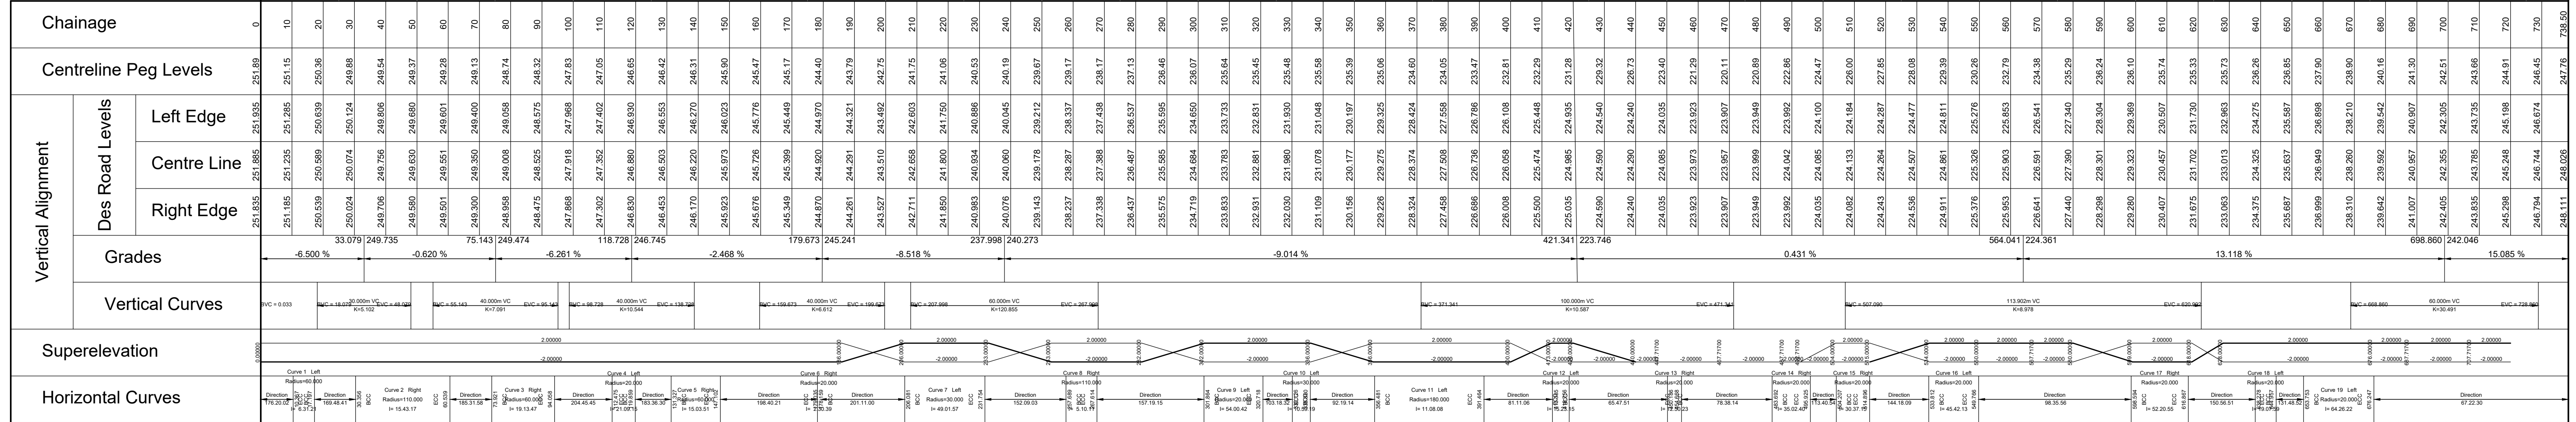

ROAD 1 LAYOUT - CH400 TO END

[illegible]