
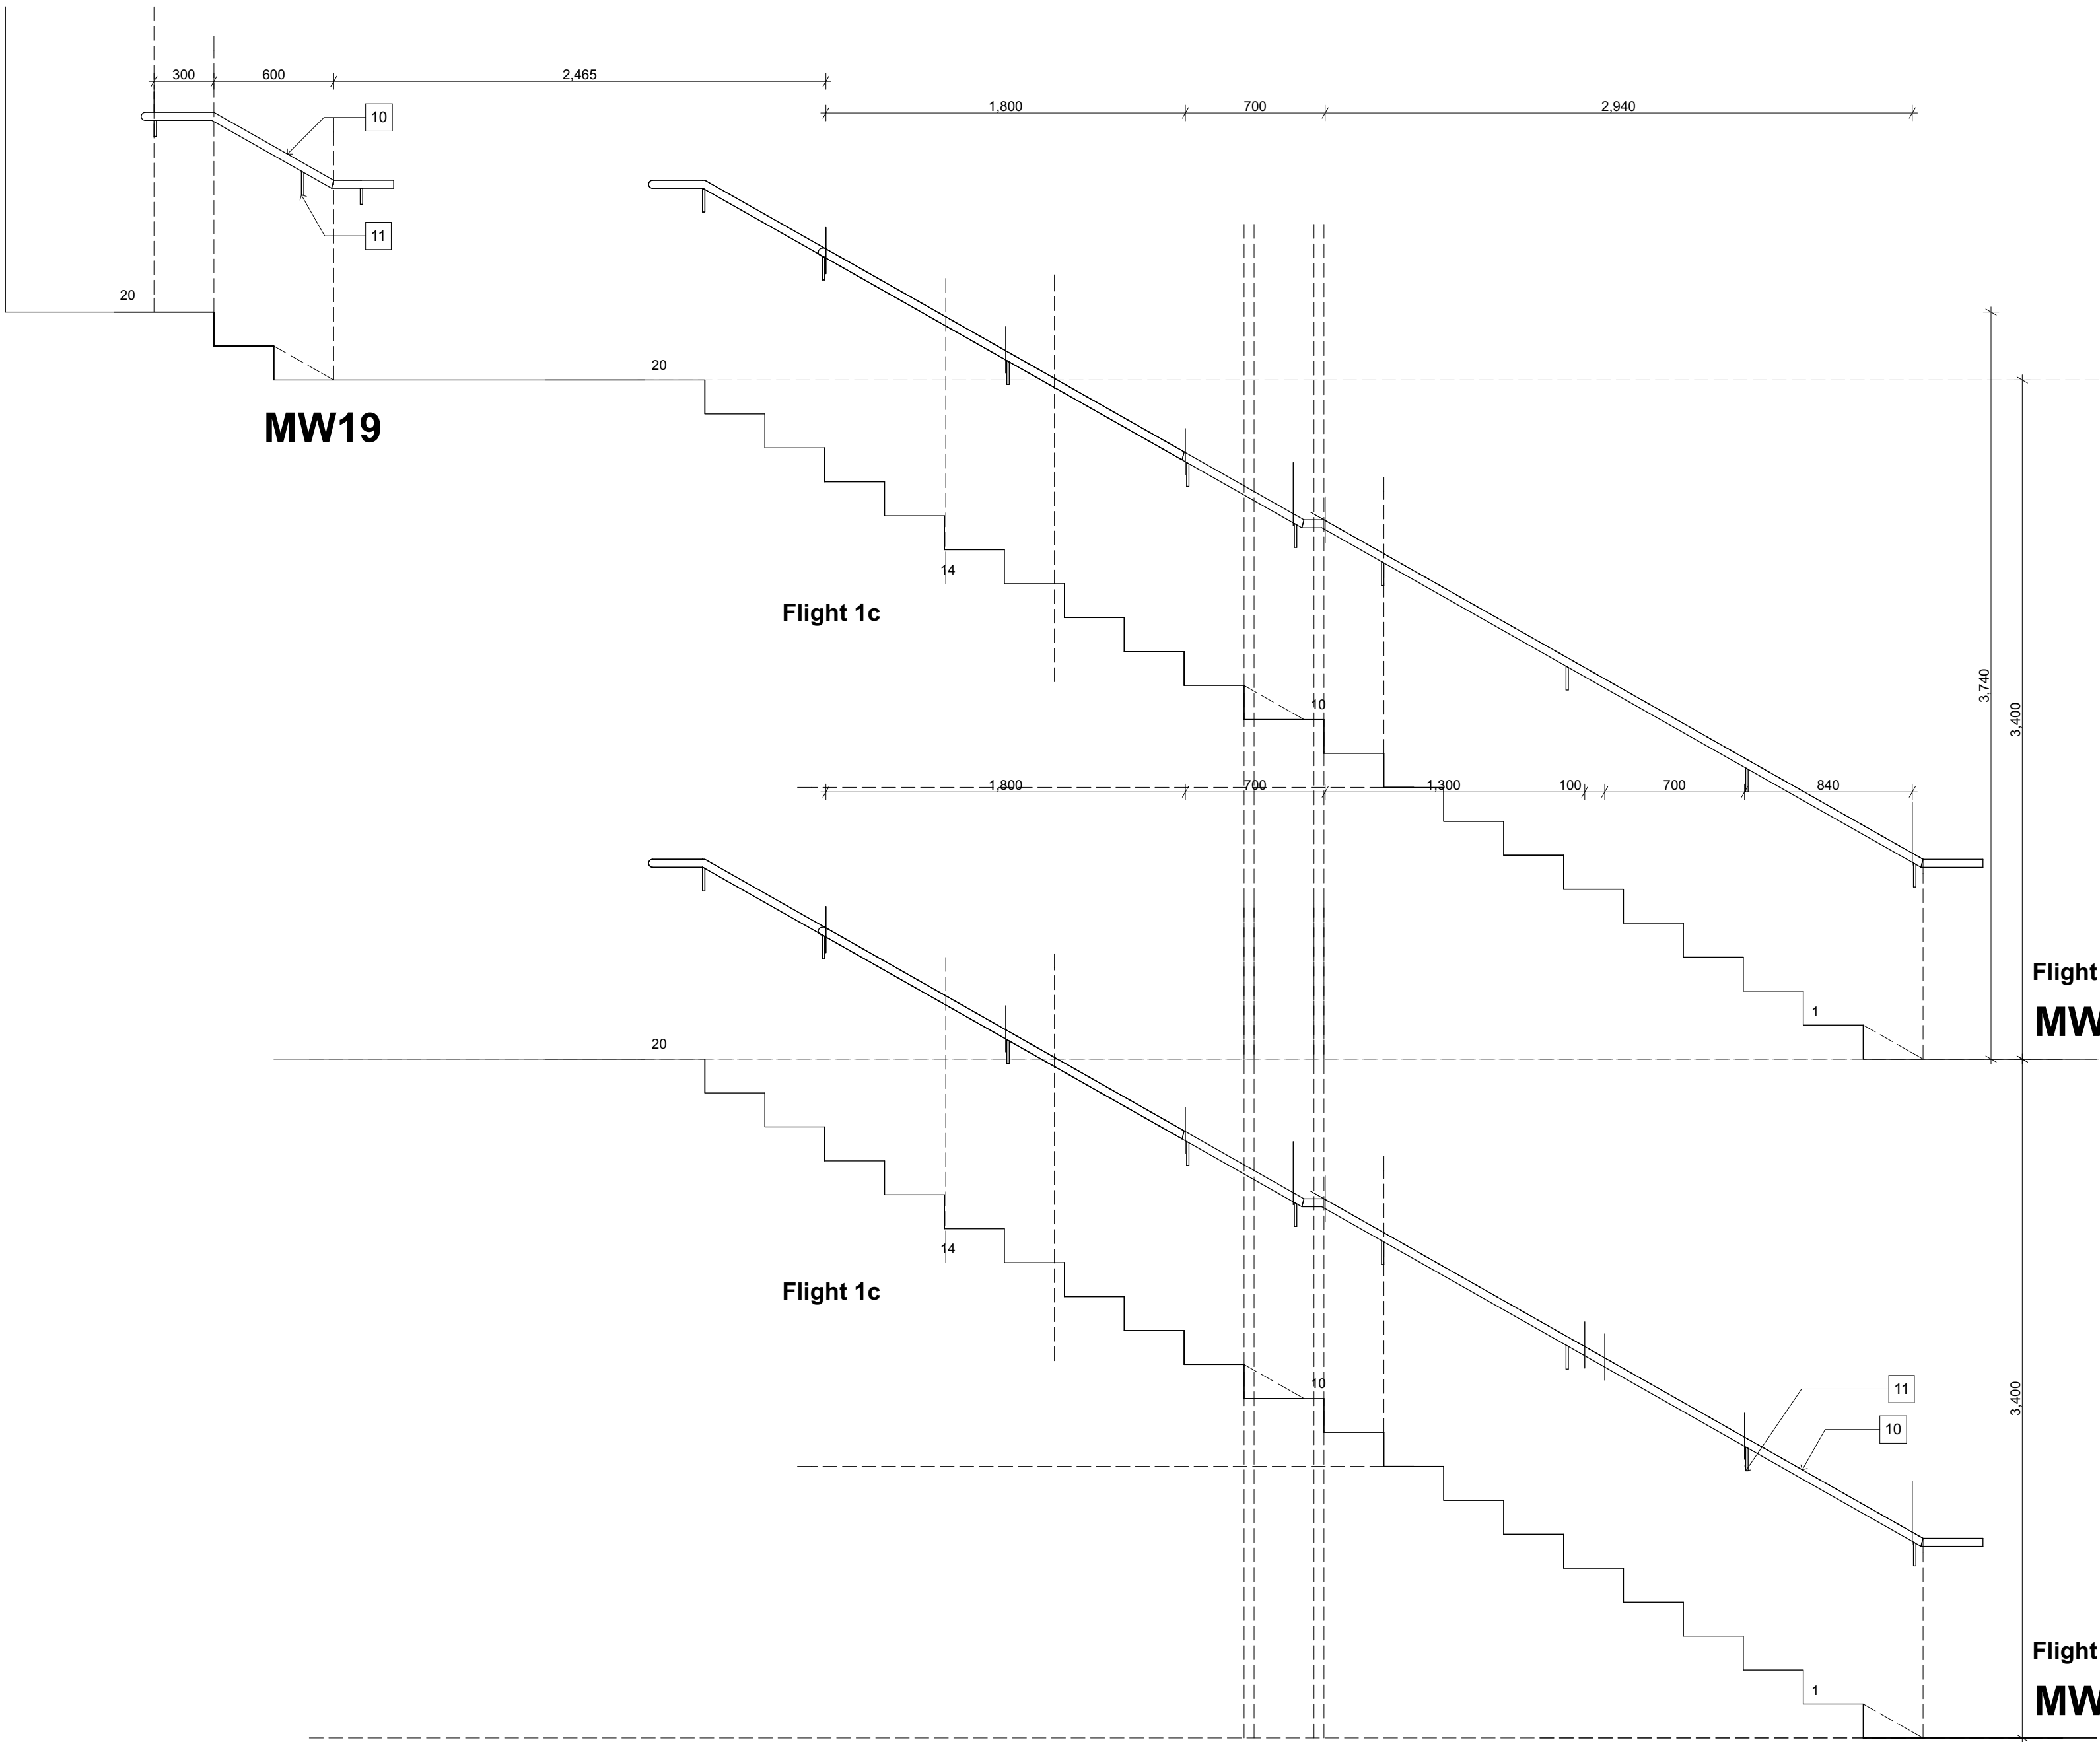


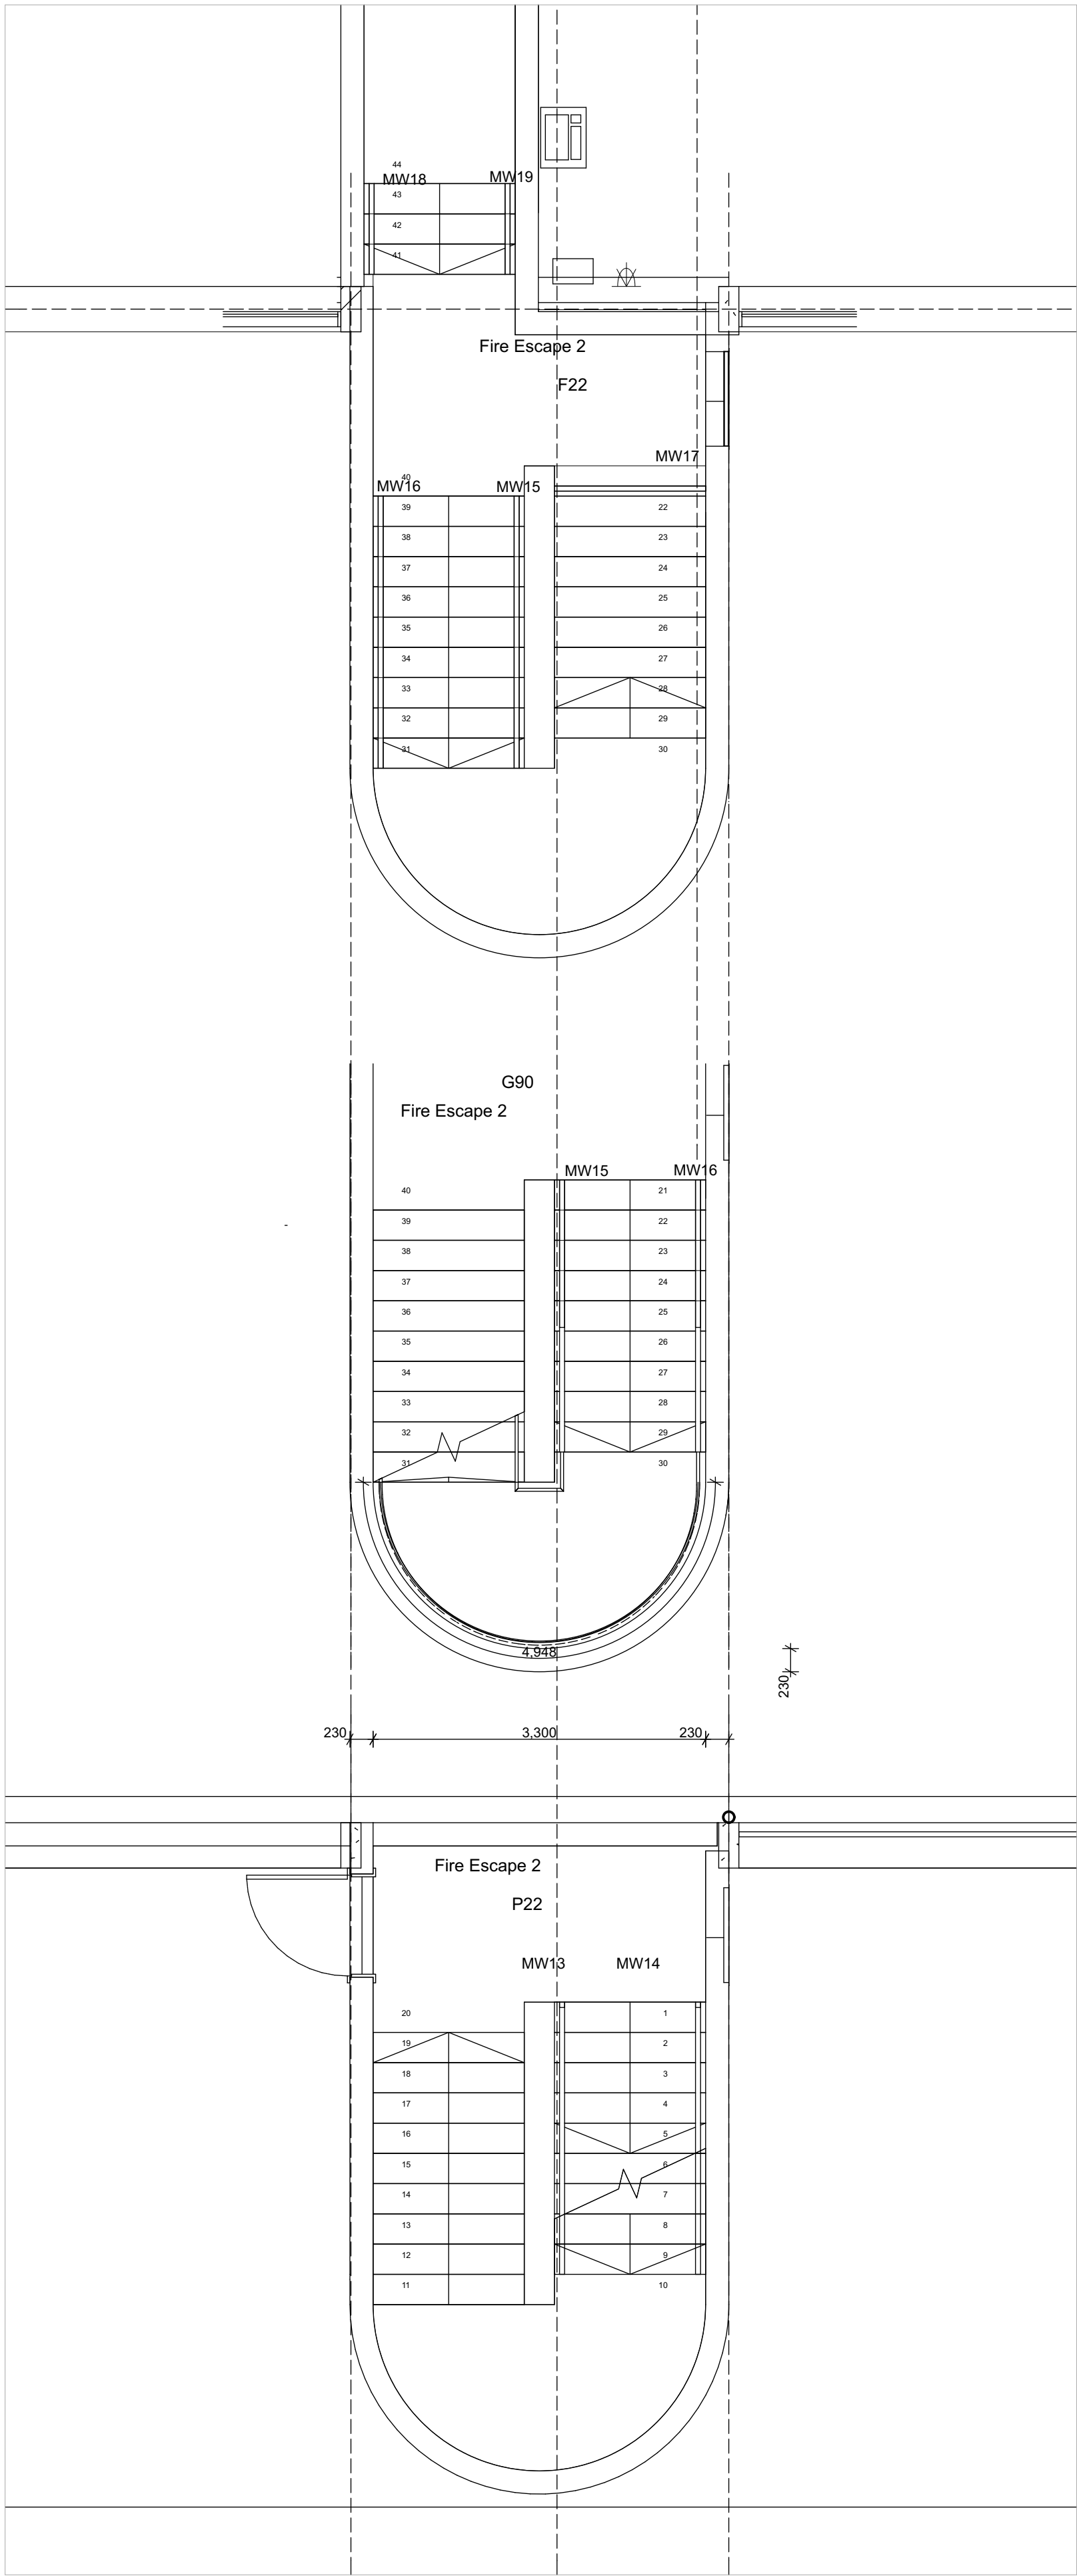

NOTE:
THIS DRAWING IS TO BE READ IN CONJUNCTION WITH THE
MATERIAL SPECIFICATION AND FINISHING NOTES.
DRAWING NUMBER: 1518 - 420.01 INDEX AND FABRICATION

REVISIONS			
No.	Description	Date	By

HEALTH DEPARTMENT SIGNATURES

DEPUTY DIRECTOR GENERAL _____

HEAD OFFICE PROGRAMME / SERVICE _____

DISTRICT MANAGER _____

CEO / MANAGER OF THE FACILITY _____

DOH PROJECT MANAGER _____

IMPLEMENTING AGENT PROJECT MANAGER _____

PROFESSIONAL SERVICE PROVIDER

NAME _____

SIGNATURE _____ DATE _____

ARCHITECT:

ARTEK 4 ARCHITECTS (KZN) CC
Durban: 46 Lena Ahrens Road, Glenwood, Durban 4000
tel: 031 201 0445 fax: 031 201 6609 email: admin@artek4.co.za
Port Shepstone: 19 Tradewinds, Marine Drive, Shelly Beach
tel: 039 682 2447 fax: 039 682 2446 email: adminps@artek4.co.za



SOUTHERN REGION

Project

WIMS NO. 044044: SOUTHERN REGION: PORT SHEPSTONE: DEPARTMENT OF HEALTH: PORT SHEPSTONE: PORT SHEPSTONE HOSPITAL: NEW PSYCHIATRIC WARD

Drawing Description

Metalwork schedule- MW13.15.17.18.19

Scale	Drawn	Date	
Consultant Project No. 1518		Drawing No. 426	Rev
DOW Drawing number -			Rev -

Stamped by Plans Approval Committee