



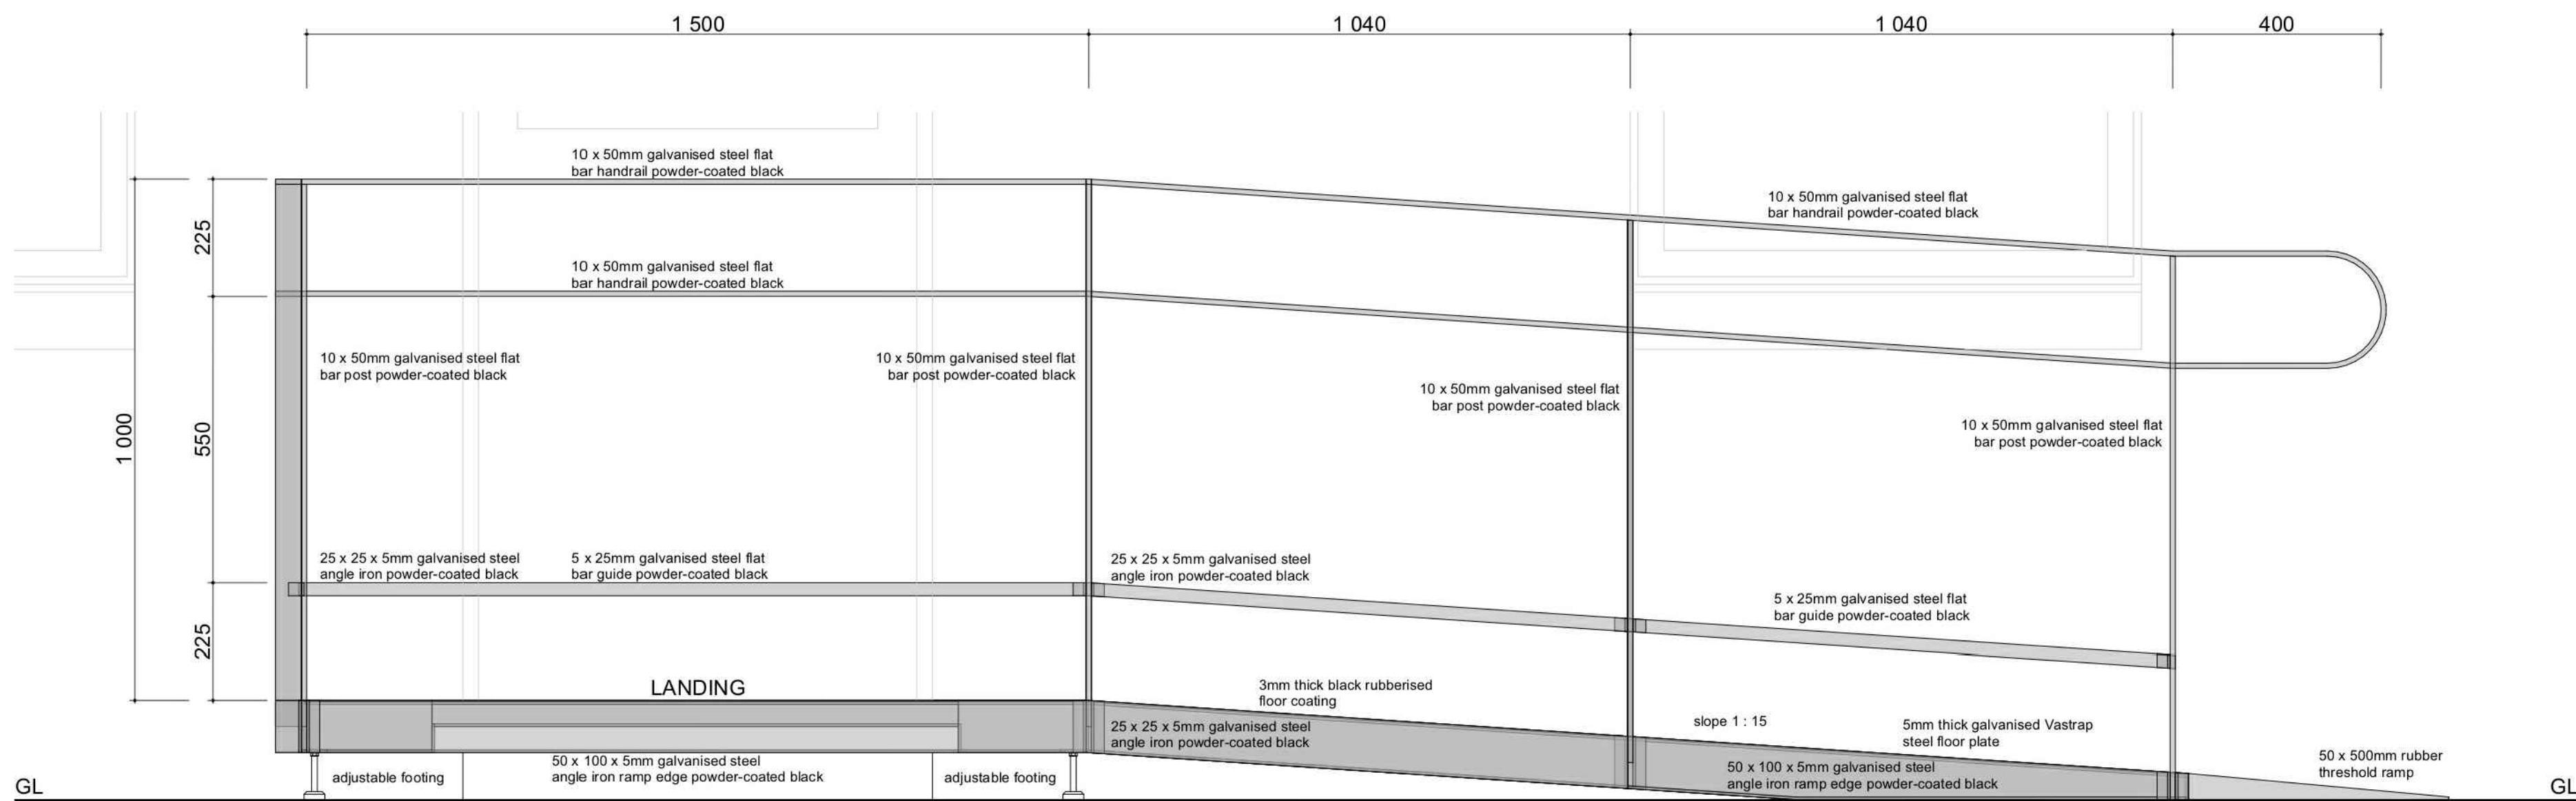

RAMP 3
ELEVATION
1 : 10



RAMP 3
PESRPECTIVE

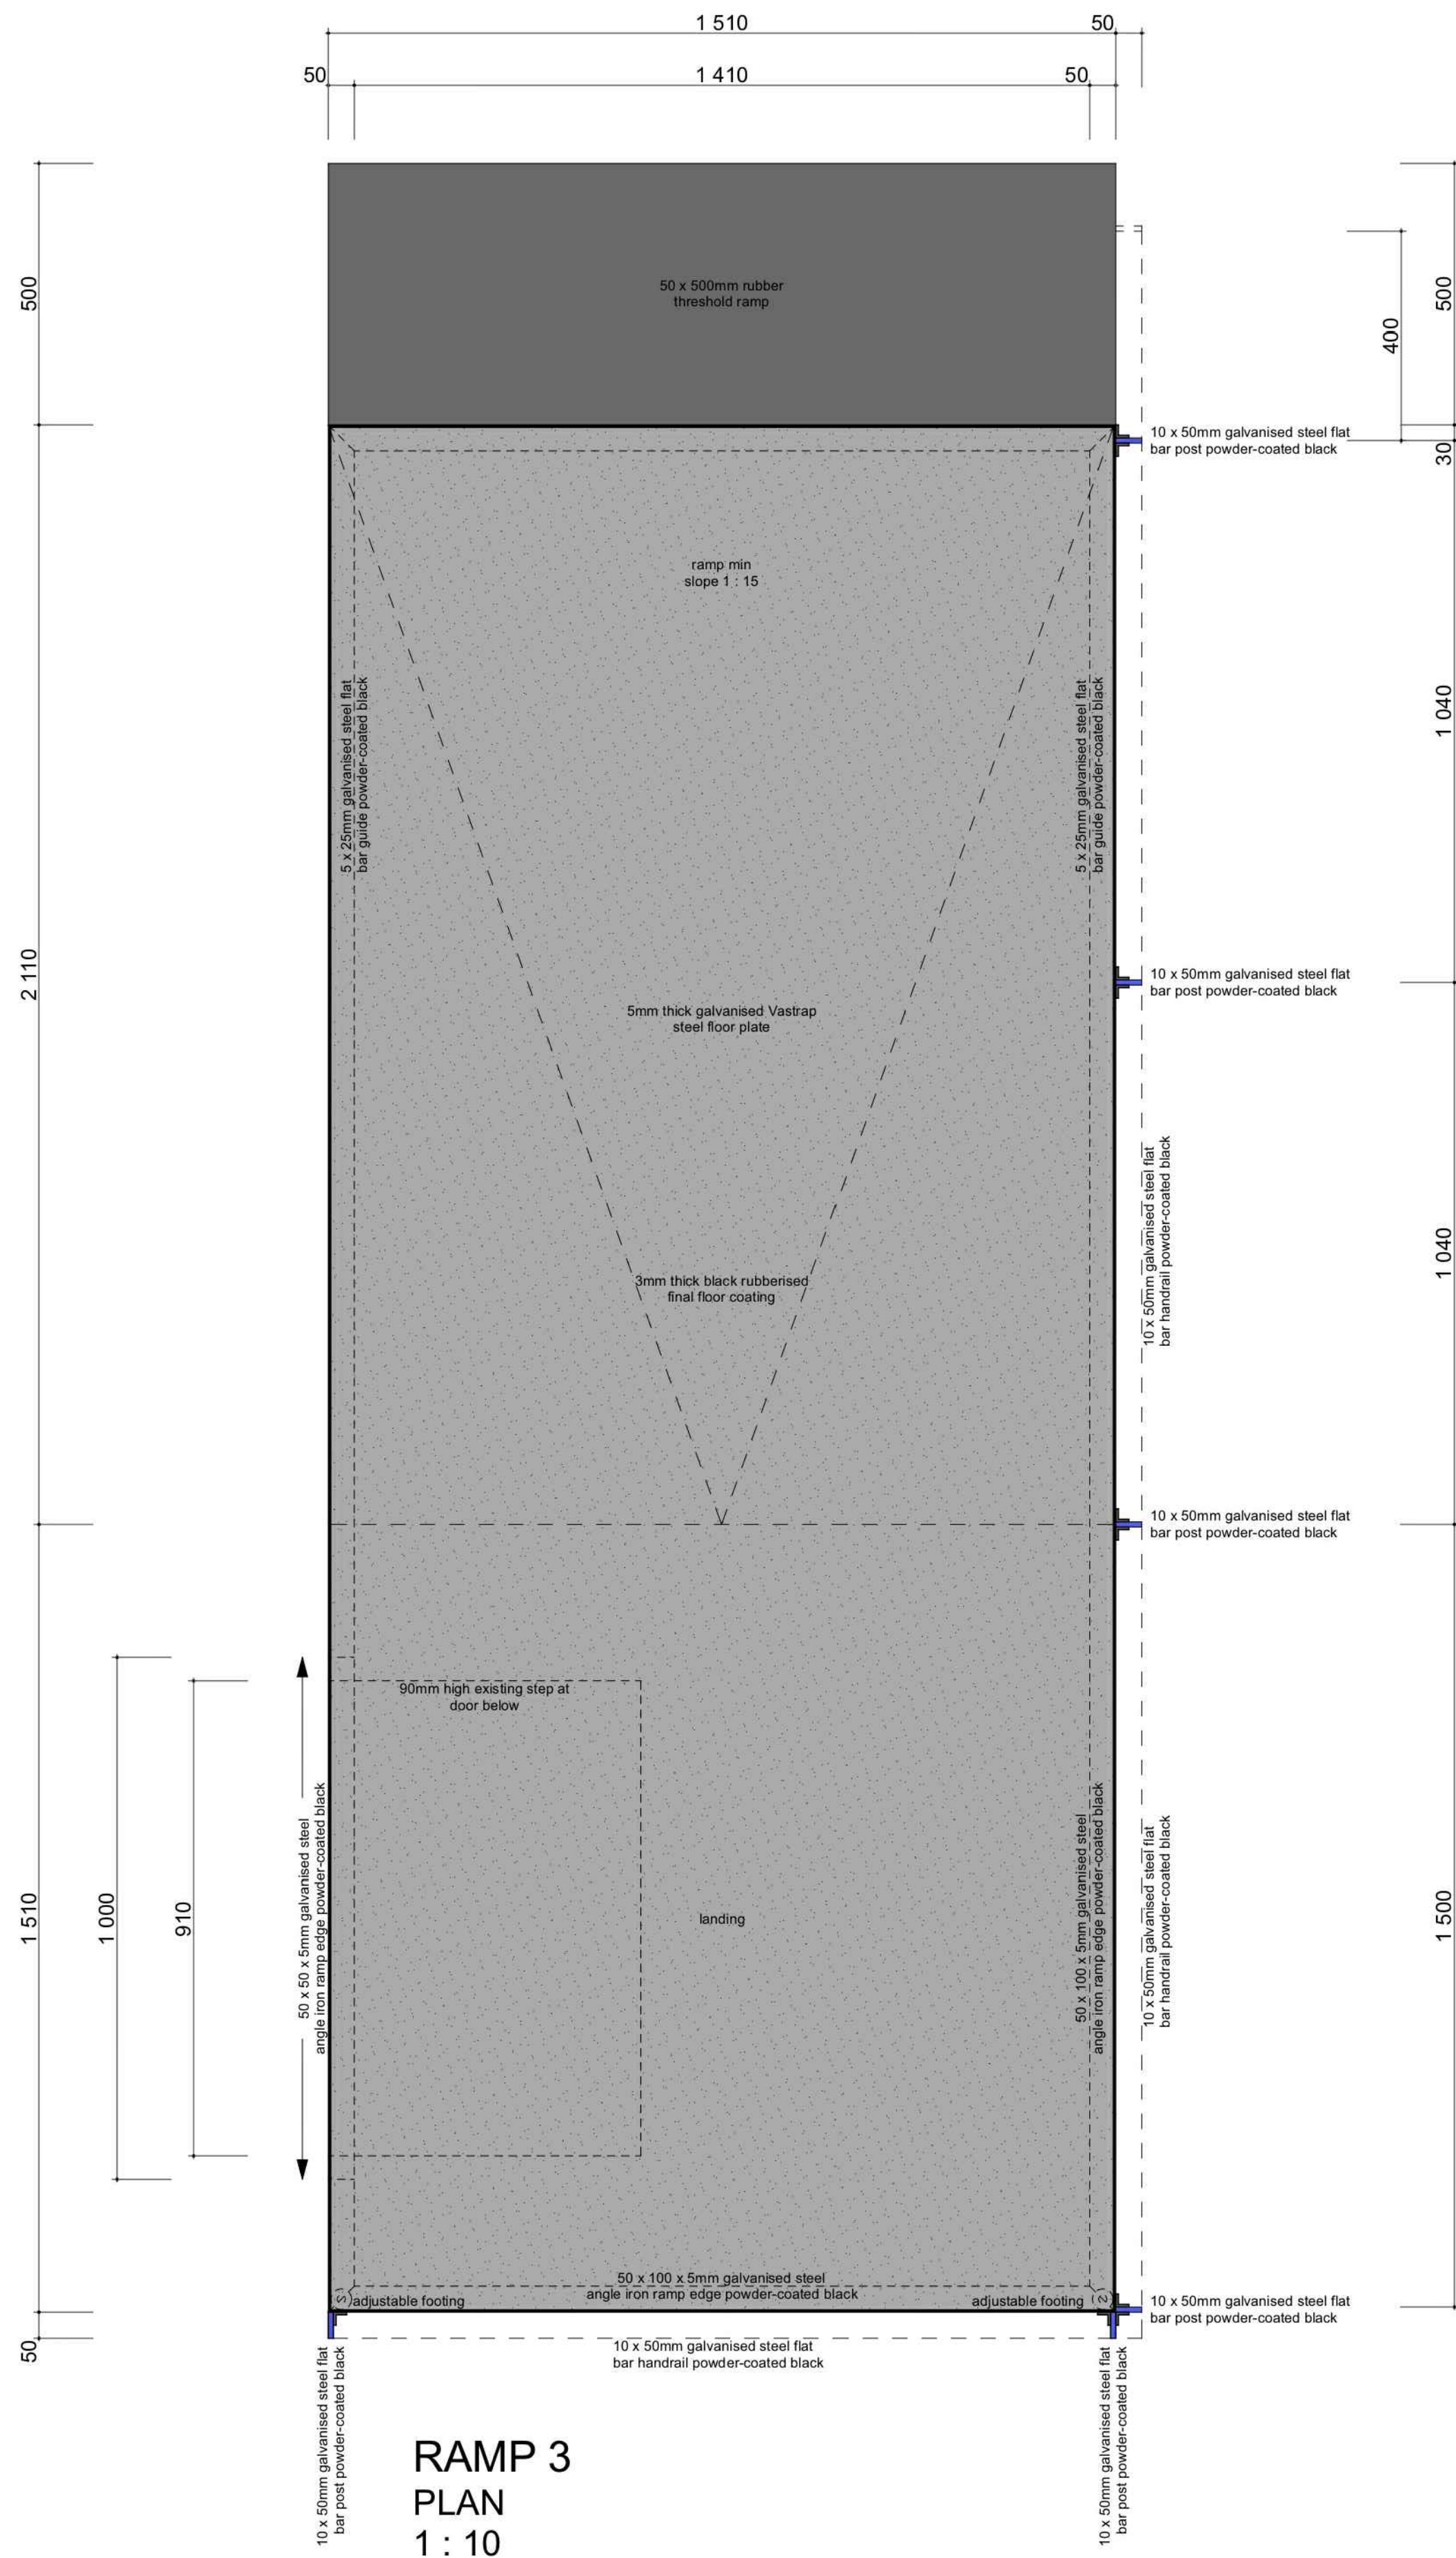


RAMP 3
PLAN
1 : 10

DRAWING BY:



PROJECT STAGE		
TENDER		
REVISION	DESCRIPTION	ISSUED DATE
1	FOR TENDER	2026.07.14
NOTES:		
The landscape will be shaped to assist storm water drainage. All screeds and slab penetrations to engineer's details or to be determined on site soil conditions to be checked by a soil engineer. All dimensions and levels to be checked on site and on drawing, any discrepancies to be communicated to the landscape architect before work commences. Do not scale off the drawing. This drawing is copyright and remains the property of Insite landscape architects. reproduction, disclosure or retention of this document will only be permitted by authorization of Insite.		

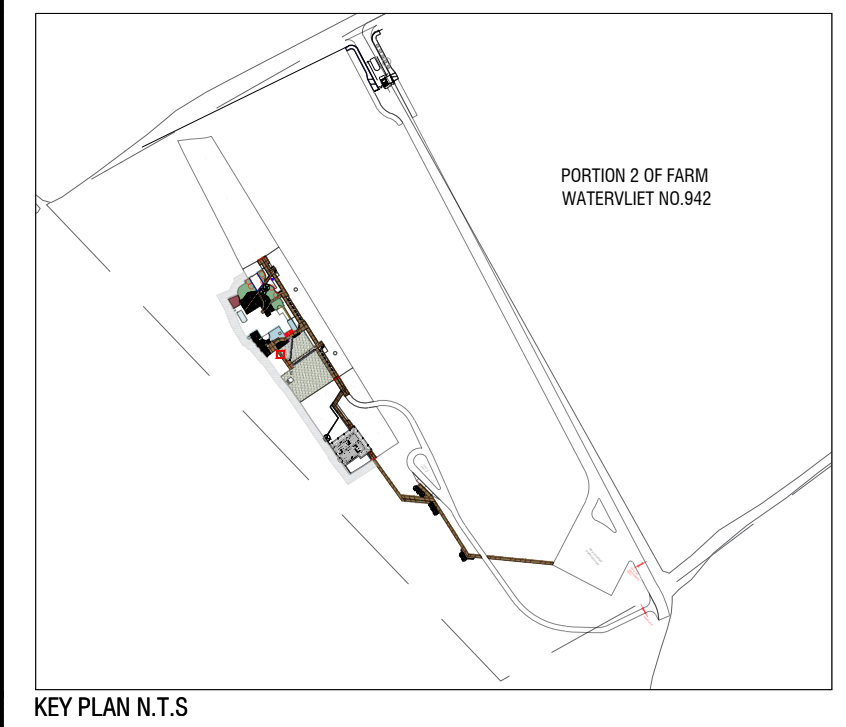

TENDER NOTES: NMIPH ANNEXURE
These ramp details were drawn and specified by the project architects Osmond Lange Architects

PROJECT	
NELSON MANDELA PRISON HOUSE	
CLIENT	
IZIKO MUSEUMS	



DRAWING	
PART 1: INTERNAL INTERNAL HOUSE GARDEN RAMP 3 DETAIL	
PROJECT 3758	SERIES 600
PAGE SIZE: A0	PHASE TENDER
SCALE AS SHOWN	
DRAWN BY: CHECKED BY: OSMOND LANGE ARCHITECTS	
LANDSCAPE ARCHITECT: Theodor Bredell SACLAP no: 20235	
DRAWING NO: IS-3758-607	REVISION 1
DATE 2026.07.14	