


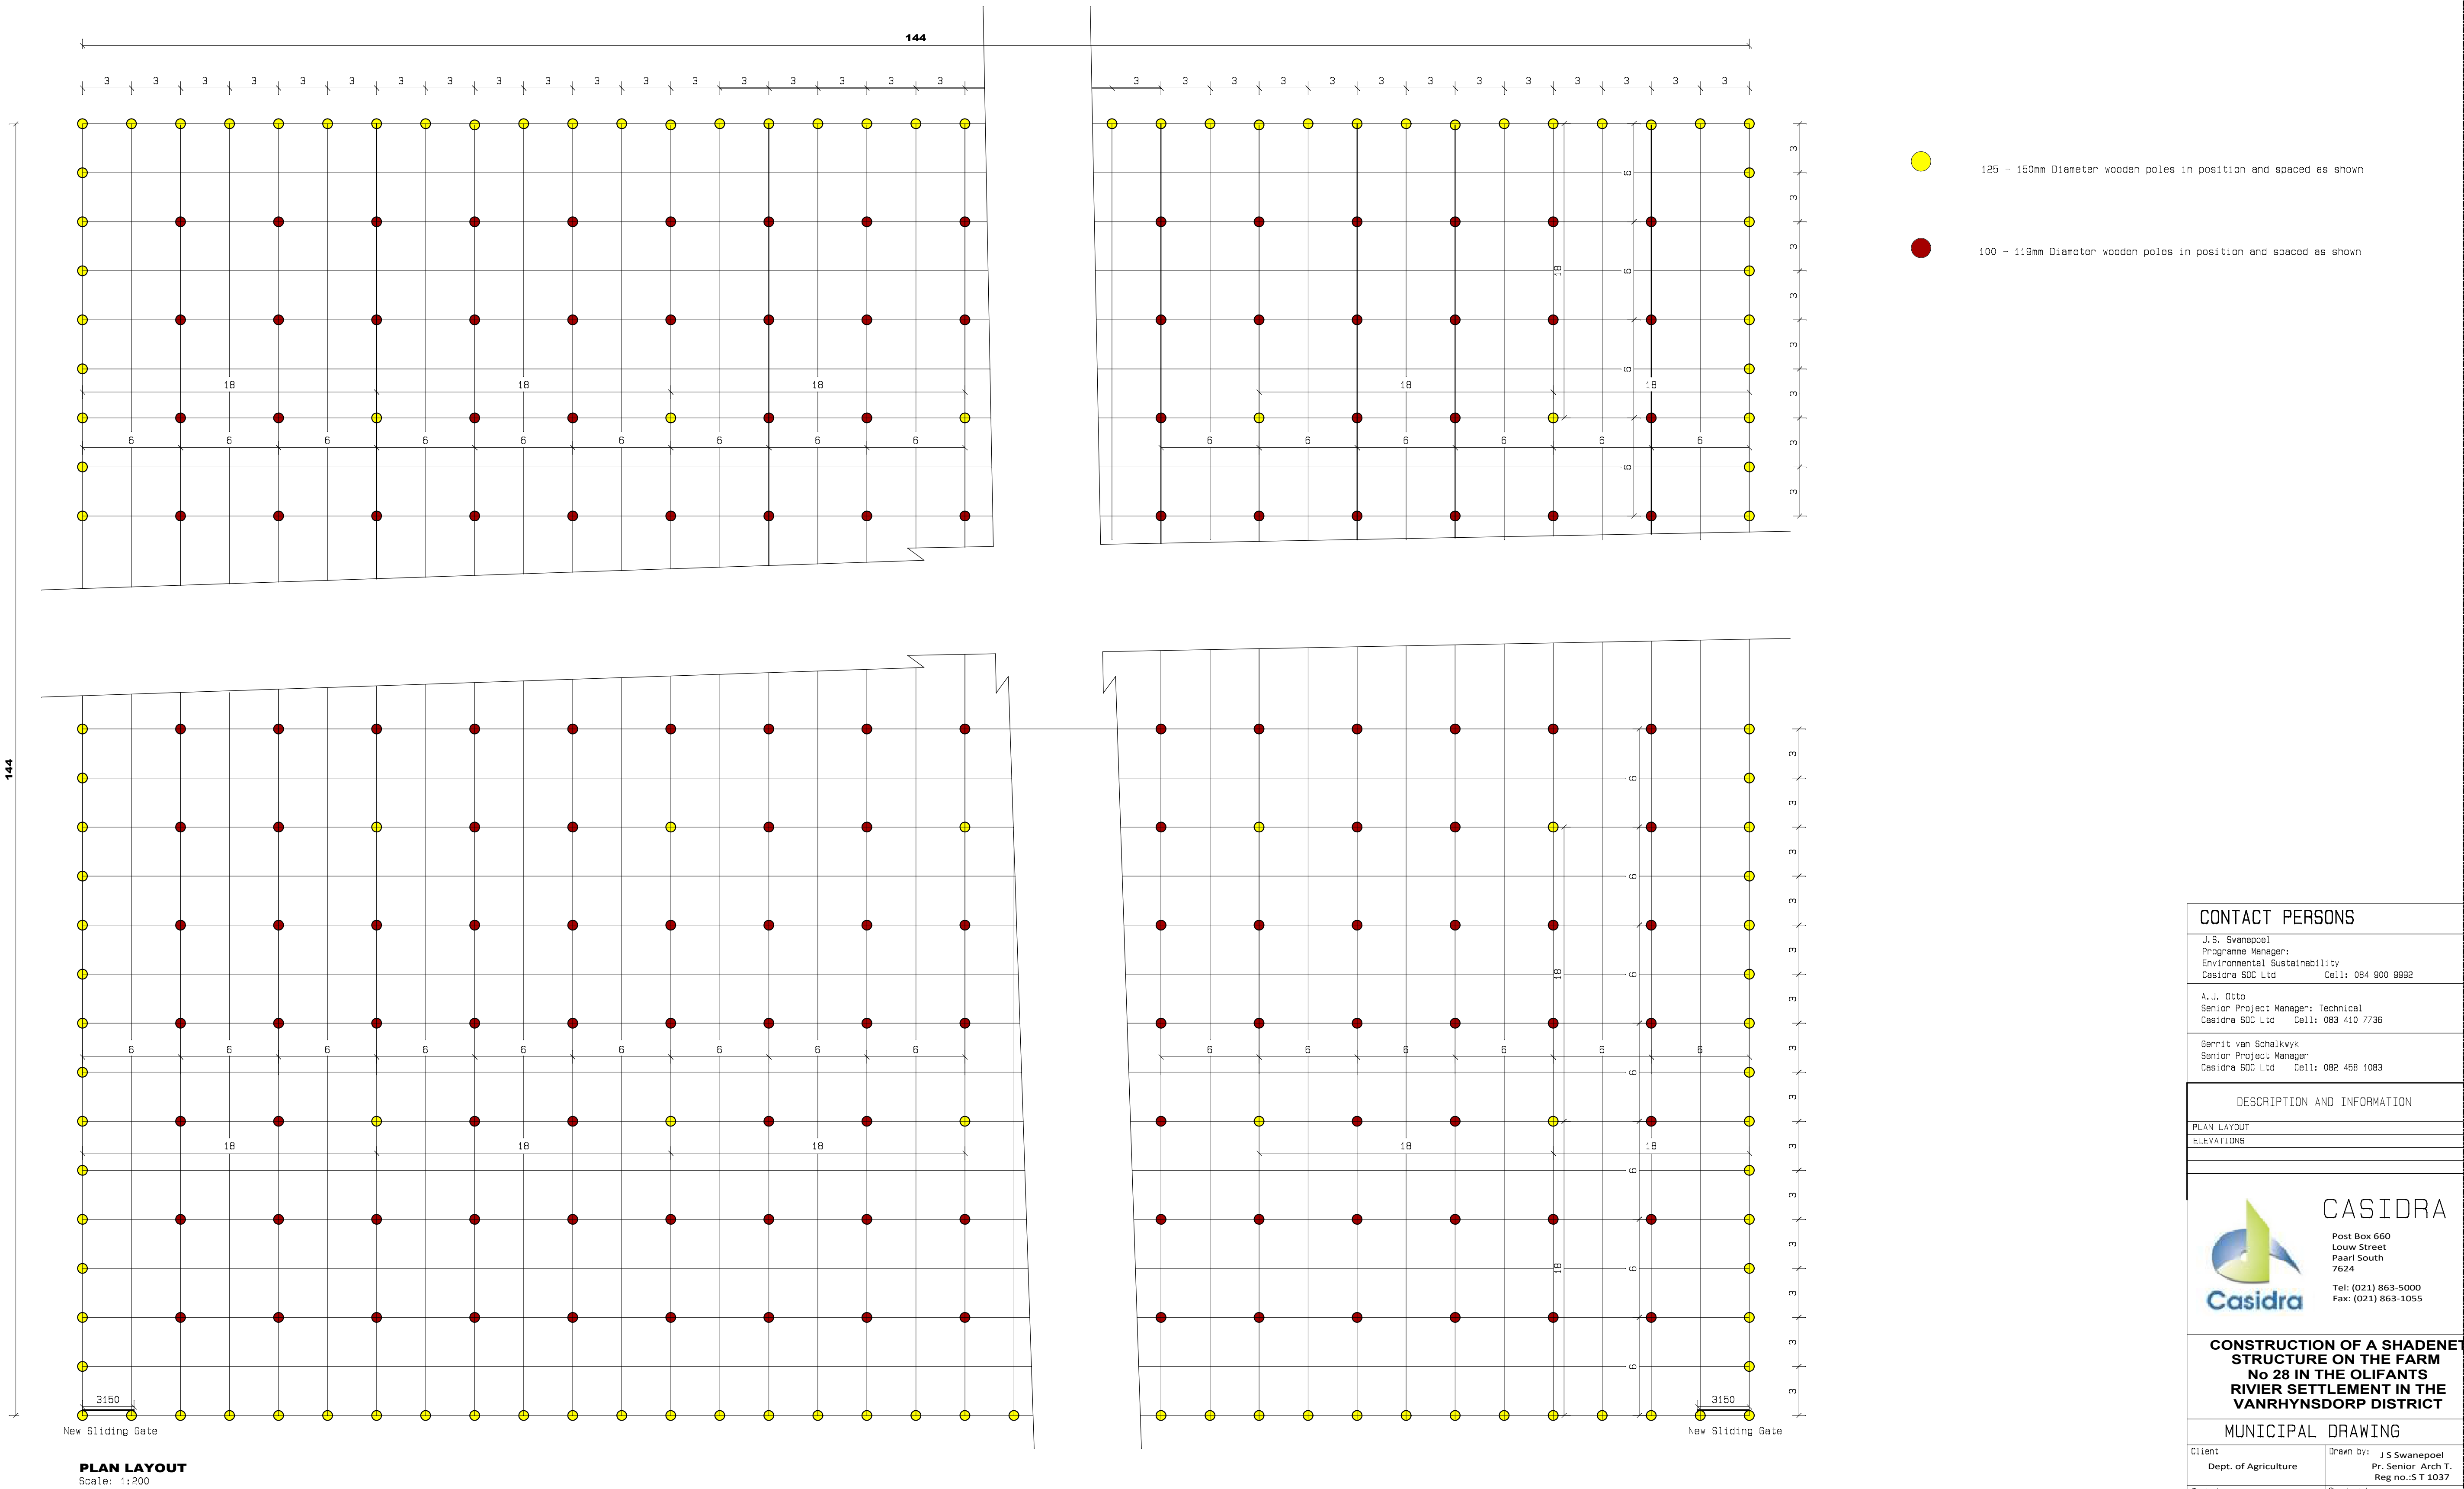

CONTACT PERSONS	
J.S. Swanepoel Programme Manager: Environmental Sustainability Casidra SOC Ltd	Cell: 084 900 9992
A.J. Otto Senior Project Manager: Technical Casidra SOC Ltd	Cell: 083 410 7736
Gerrit van Schaikwyk Senior Project Manager: Casidra SOC Ltd	Cell: 082 458 1083
DESCRIPTION AND INFORMATION	
PLAN LAYOUT	
ELEVATIONS	
 CASIDRA Post Box 660 Louw Street Paarl South 7624 Tel: (021) 863-5000 Fax: (021) 863-1055	
CONSTRUCTION OF A SHADENET STRUCTURE ON THE FARM No 28 IN THE OLIFANTS RIVIER SETTLEMENT IN THE VANRHYNSDORP DISTRICT	
MUNICIPAL DRAWING	
Client: Dept. of Agriculture	Drawn by: J S Swanepoel Pr. Senior Arch T. Reg no.: S T 1037
Project: WELGEDACHT BOERDERY	Checked by: KAIZEN TEAM
Municipality: Matzikama Local Municipality	Scales: 1:200
Region: Western Cape	Total coverage: 2.07 Hectar
Client Signature:	Draughtsman Signature:
Date: December 2022	Drawing ref: welgadacht shadenet .dvw