



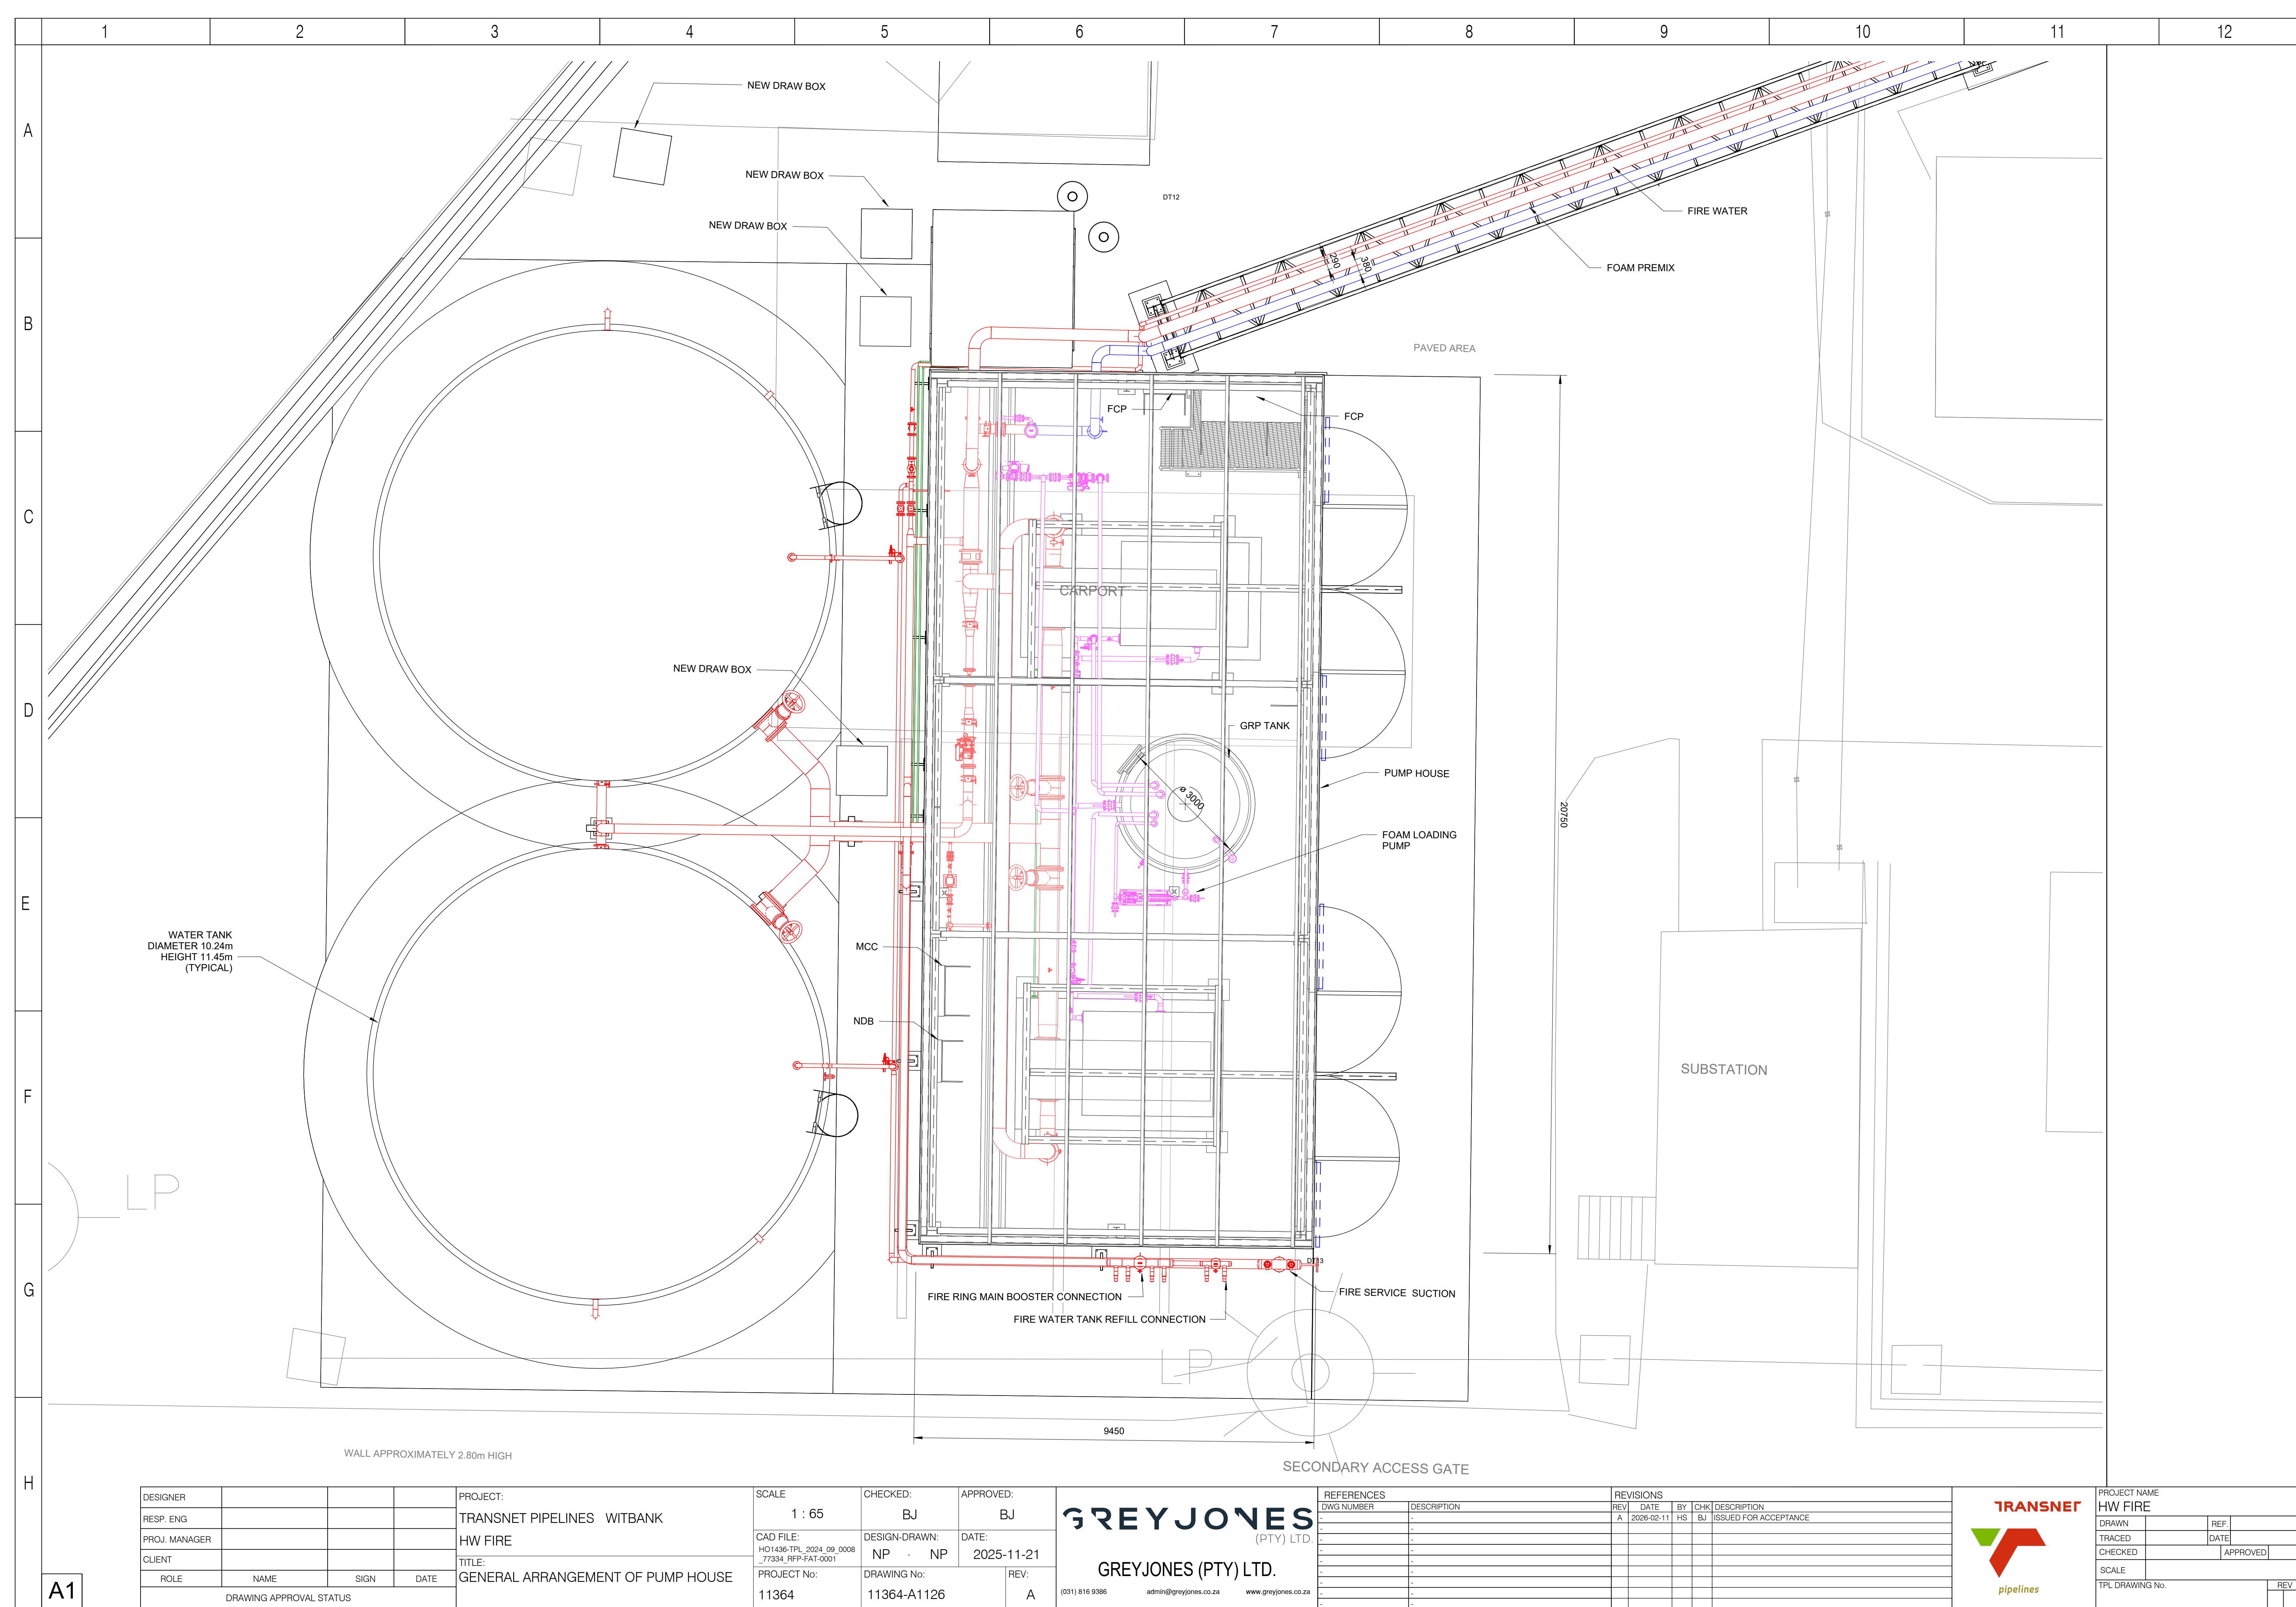

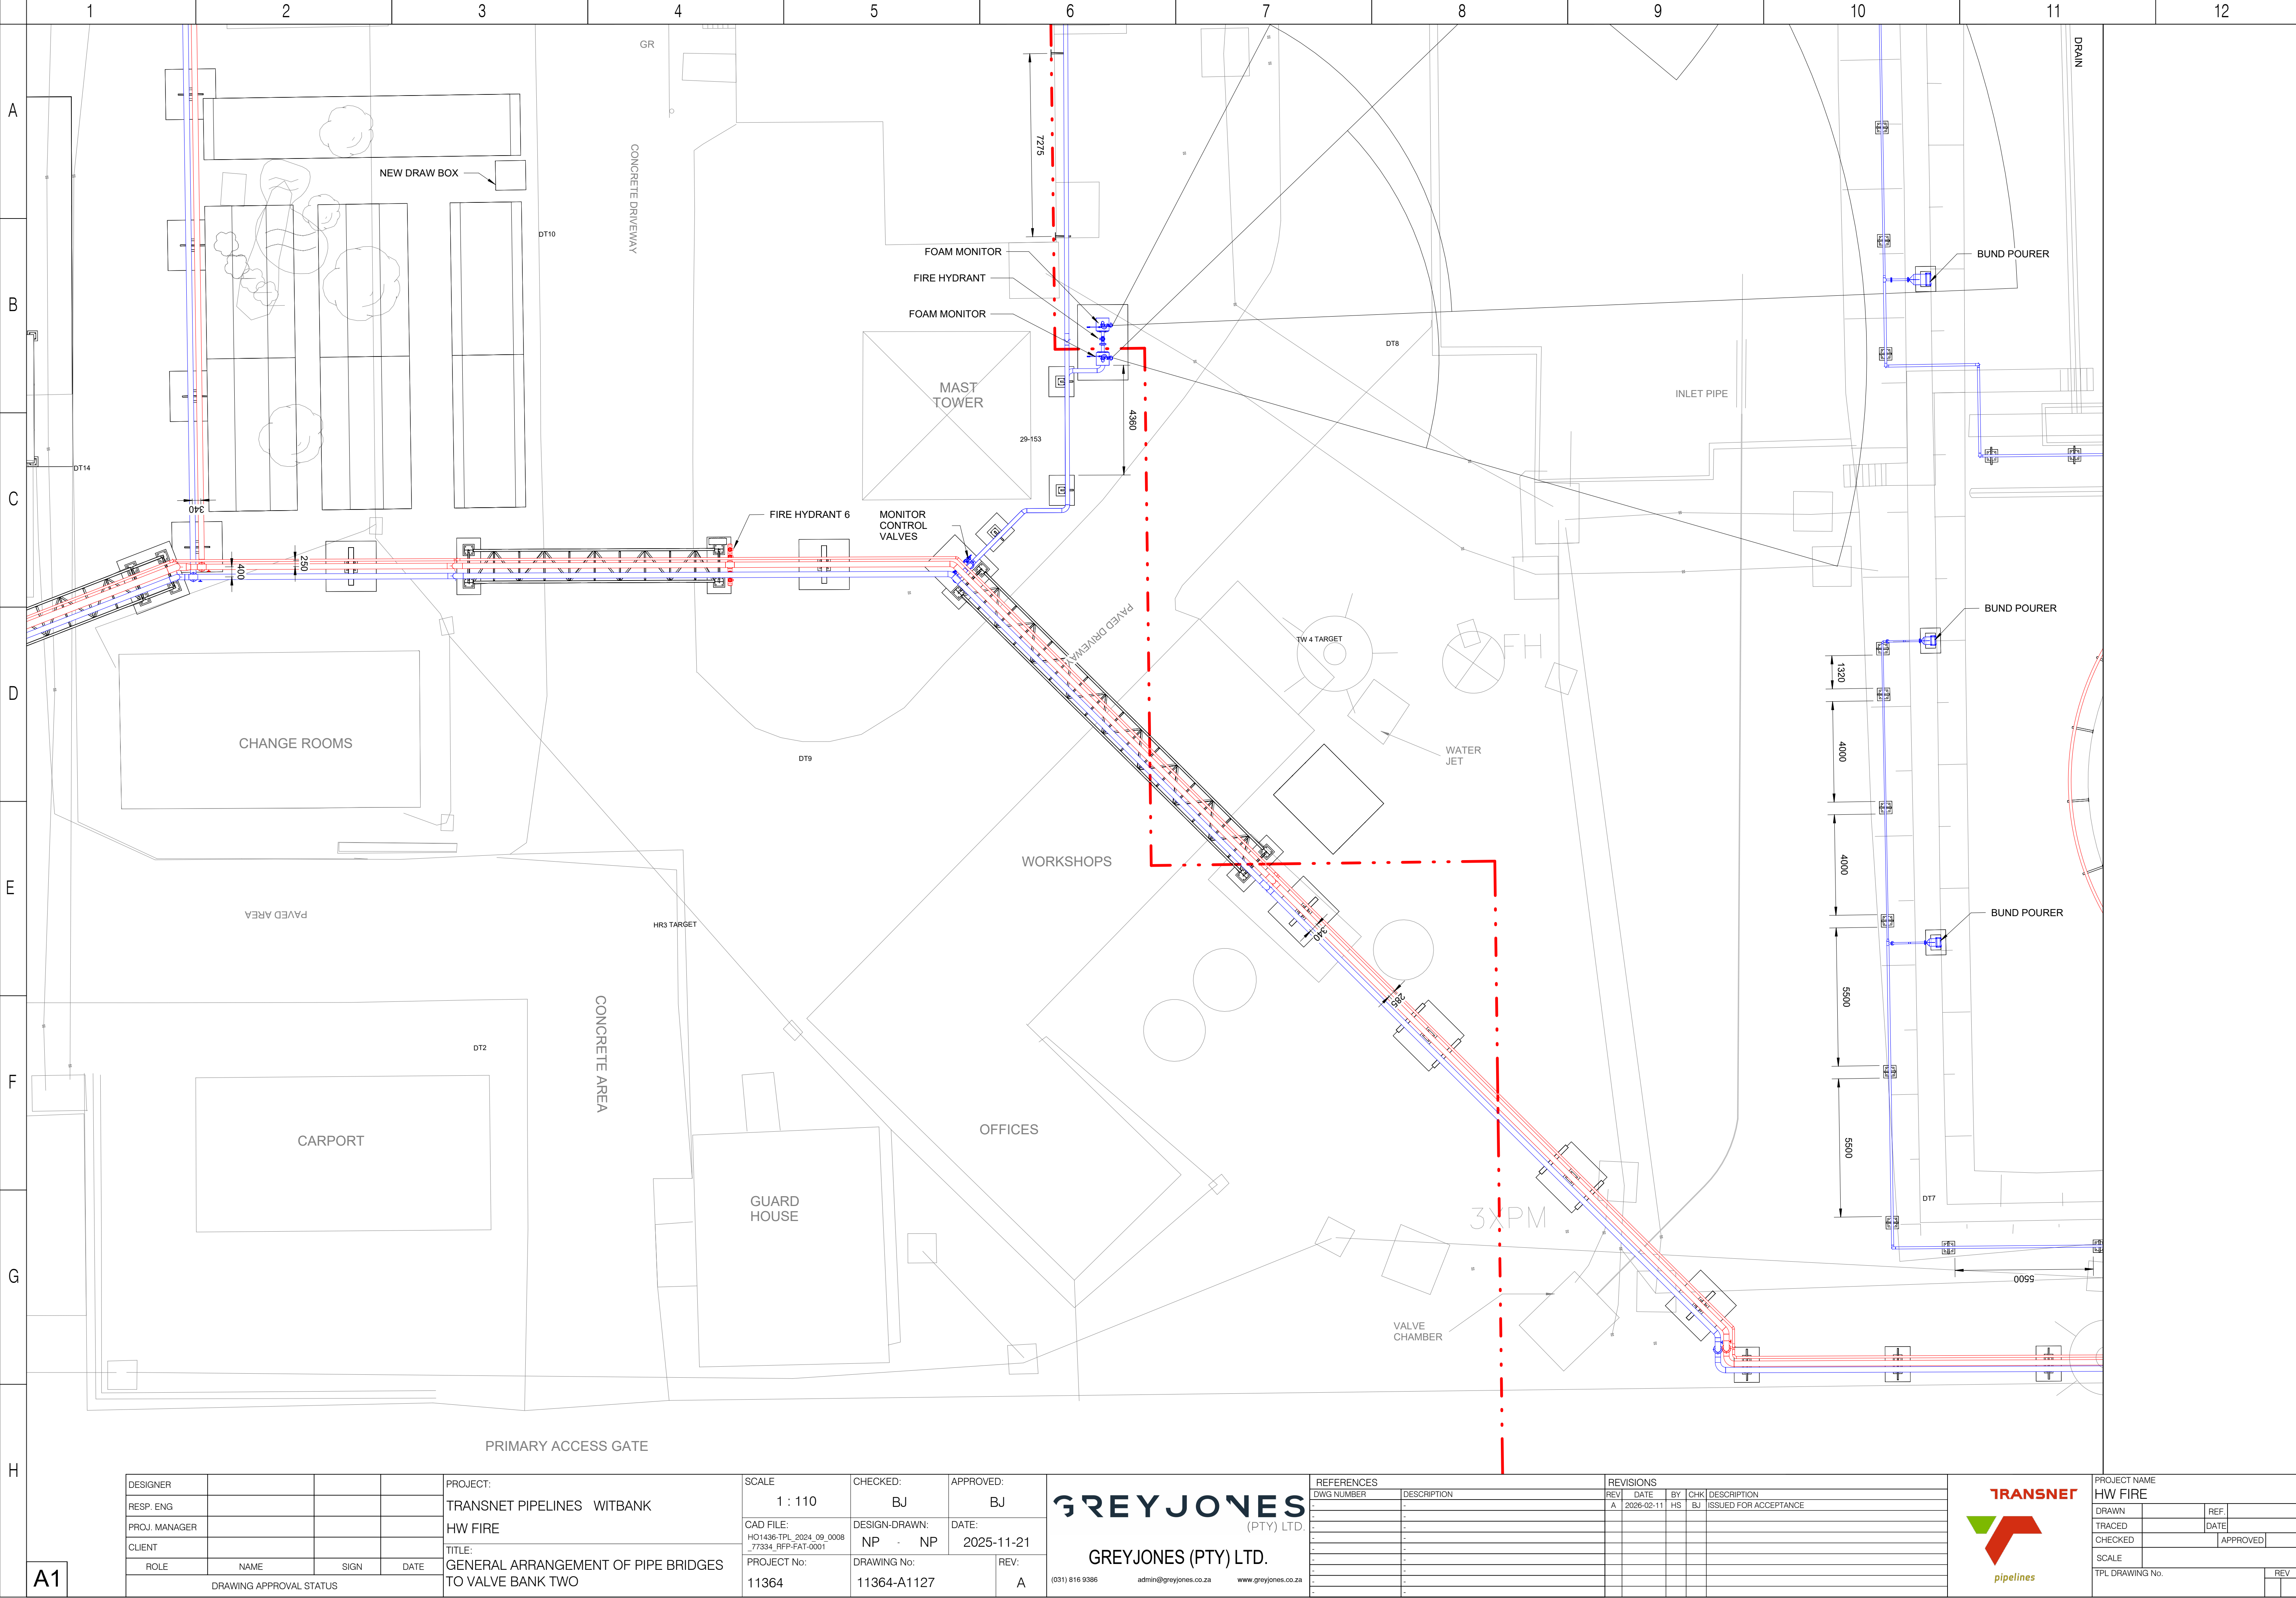

DESIGNER			
RESP. ENG			
PROJ. MANAGER			
CLIENT			
ROLE	NAME	SIGN	DATE
DRAWING APPROVAL STATUS			

PROJECT:	TRANSNET PIPELINES WITBANK
TITLE:	GENERAL ARRANGEMENT OF PIPE BRIDGES TO VALVE BANK TWO

SCALE	1 : 110	CHECKED:	BJ	APPROVED:	BJ
CAD FILE:	HO1436-TPL 2024_09_0008 77334_RFP-FAT-0001	DESIGN-DRAWN:	NP	DATE:	2025-11-21
PROJECT No:	11364	DRAWING No:	11364-A1127	REV:	A

GREYJONES


(PTY) LTD.

GREYJONES (PTY) LTD.


(031) 816 9386 admin@greyjones.co.za www.greyjones.co.za

REFERENCES	
DWG NUMBER	DESCRIPTION
-	-
-	-
-	-
-	-
-	-
-	-
-	-
-	-
-	-

REVISIONS			
REV	DATE	BY	CHK
A	2026-02-11	HS	BJ
ISSUED FOR ACCEPTANCE			

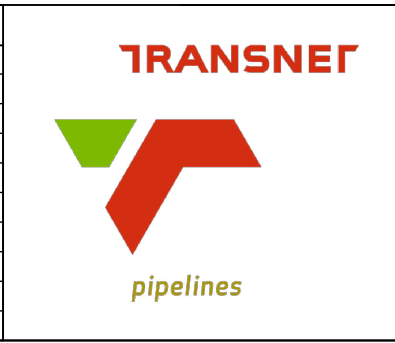

PROJECT NAME			
HW FIRE			
DRAWN		REF.	
TRACED		DATE	
CHECKED		APPROVED	
SCALE			
TPL DRAWING No.		REV	

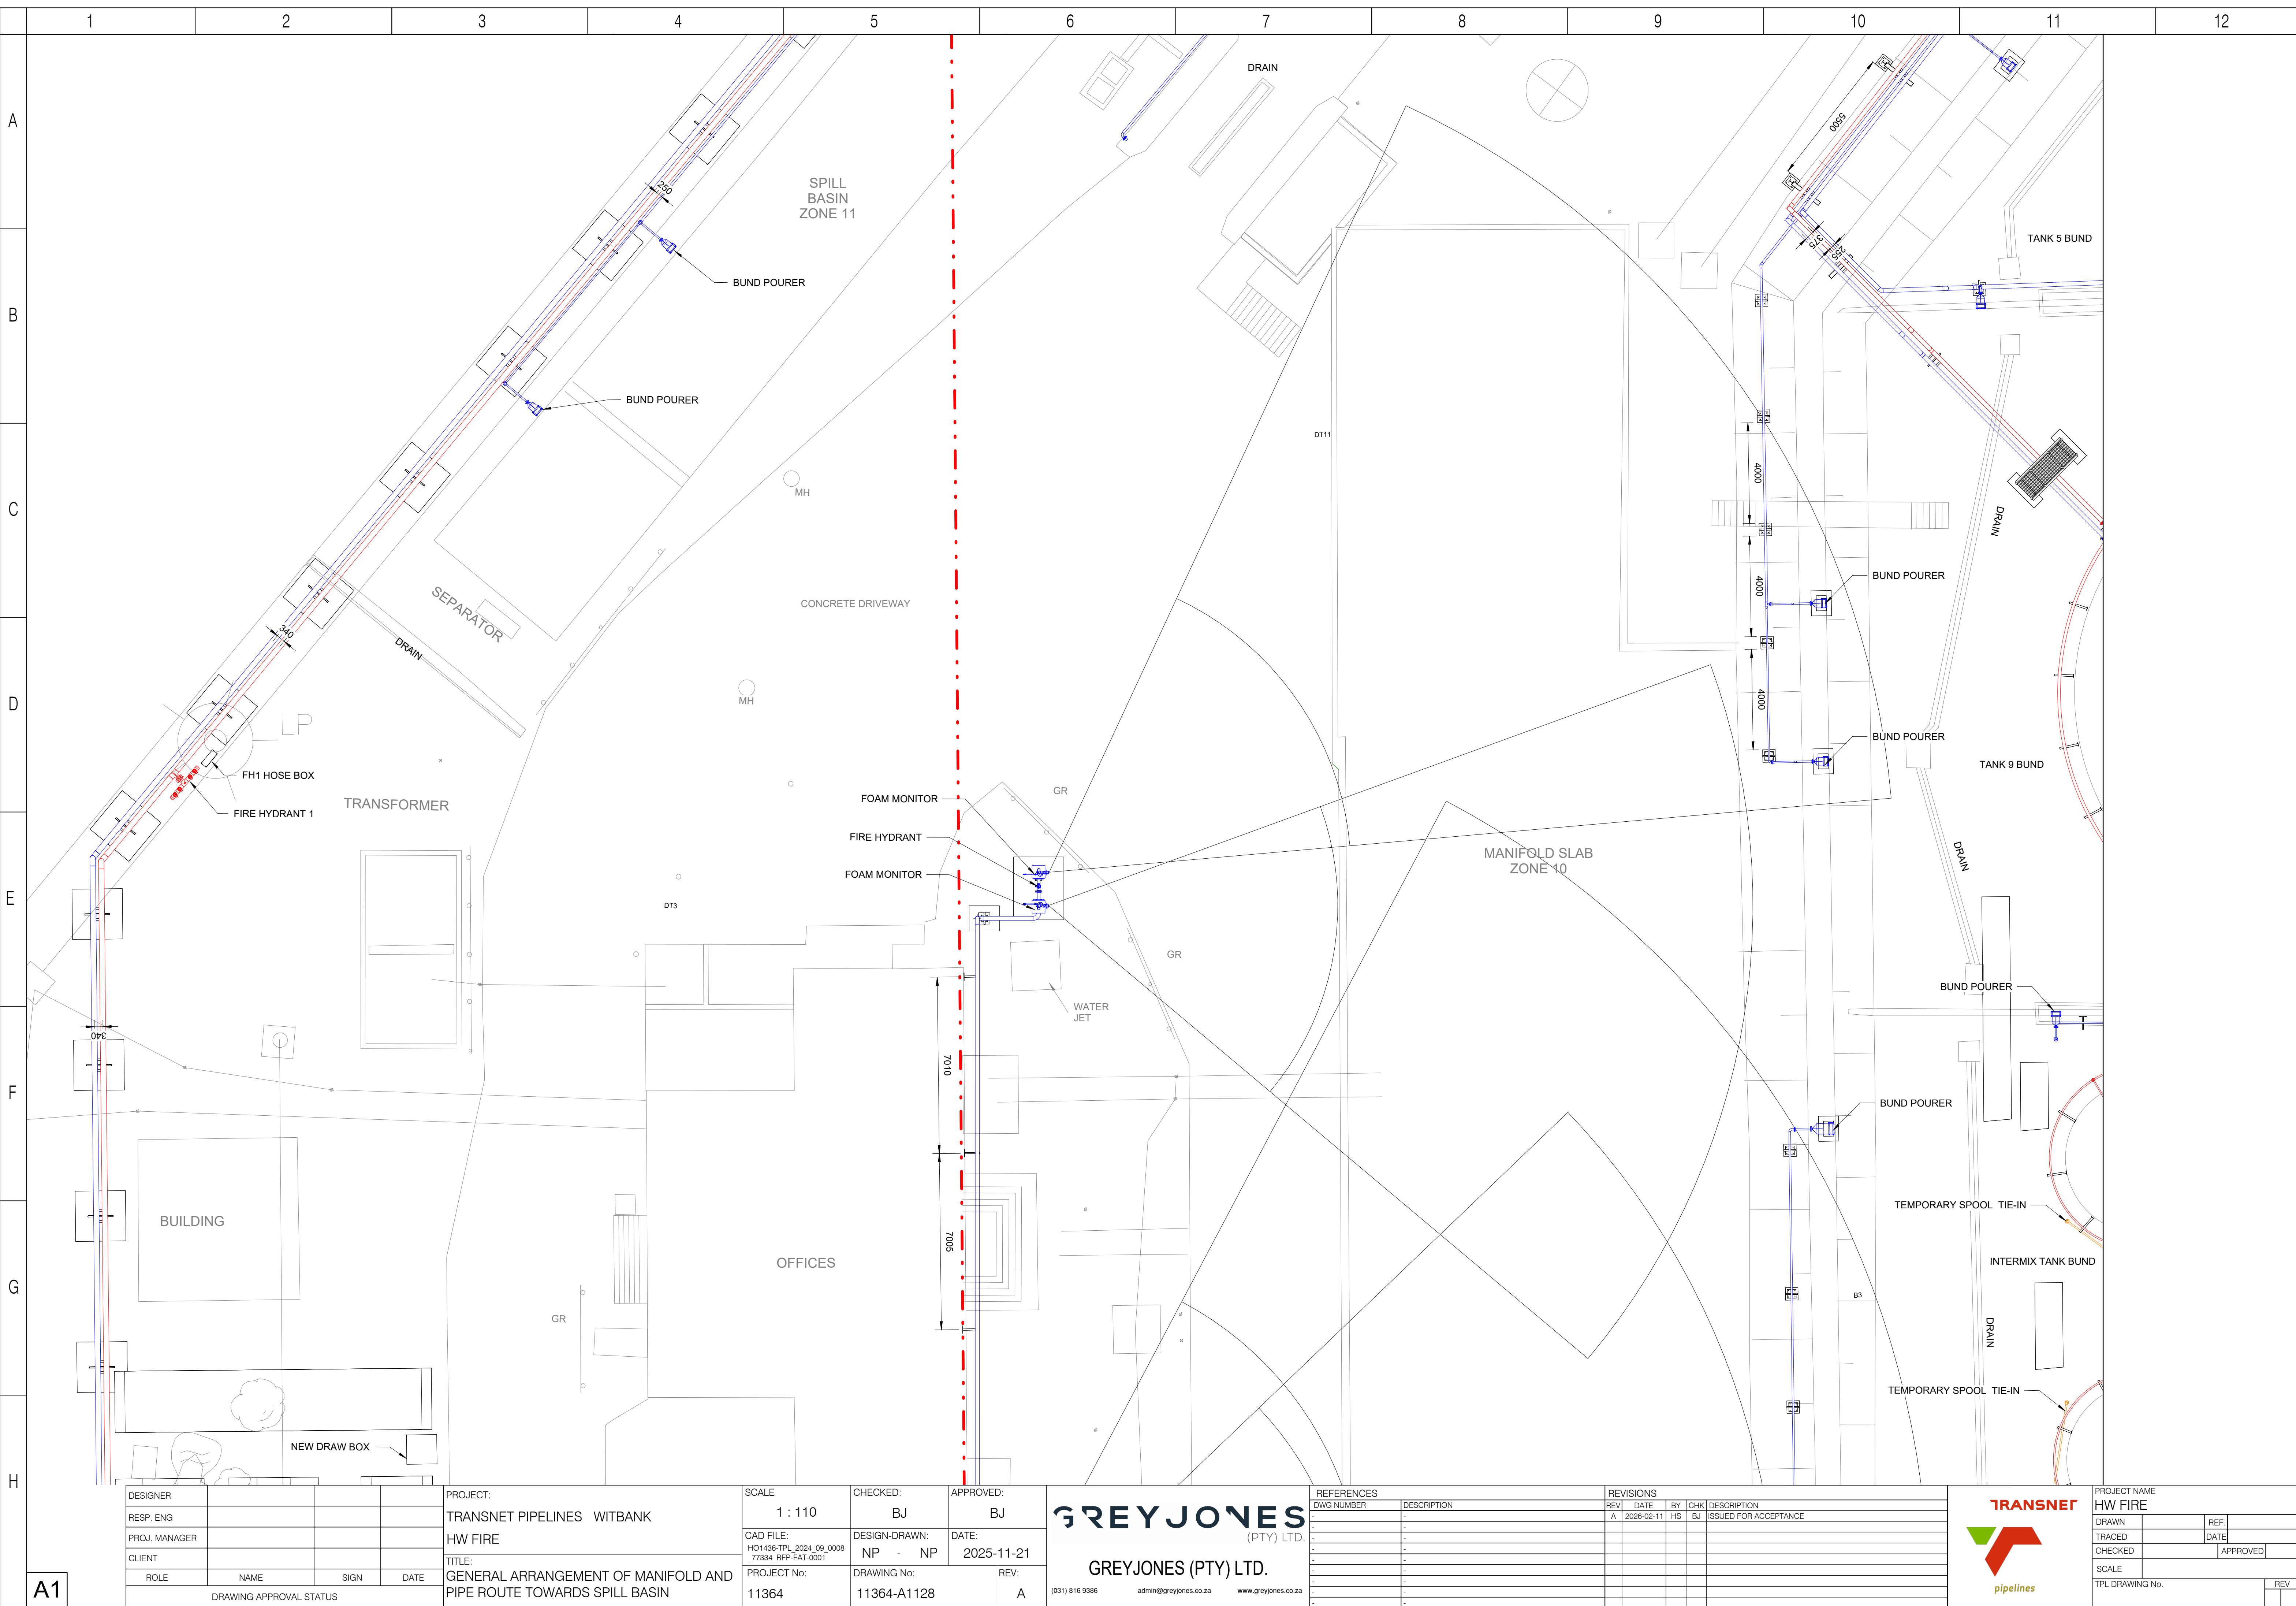

DESIGNER			
RESP. ENG			
PROJ. MANAGER			
CLIENT			
ROLE	NAME	SIGN	DATE
DRAWING APPROVAL STATUS			

PROJECT:	TRANSNET PIPELINES WITBANK
TITLE:	GENERAL ARRANGEMENT OF MANIFOLD AND PIPE ROUTE TOWARDS SPILL BASIN

SCALE	1 : 110	CHECKED:	BJ	APPROVED:	BJ
CAD FILE:	HO1436-TPL 2024_09_0008 77334-RFP-FAT-0001	DESIGN-DRAWN:	NP	DATE:	2025-11-21
PROJECT No:	11364	DRAWING No:	11364-A1128	REV:	A

GREYJONES


(PTY) LTD.

GREYJONES (PTY) LTD.


(031) 816 9386 admin@greyjones.co.za www.greyjones.co.za

REV	DATE	BY	CHK	DESCRIPTION
A	2026-02-11	HS	BJ	ISSUED FOR ACCEPTANCE

REV	DATE	BY	CHK	DESCRIPTION
A	2026-02-11	HS	BJ	ISSUED FOR ACCEPTANCE

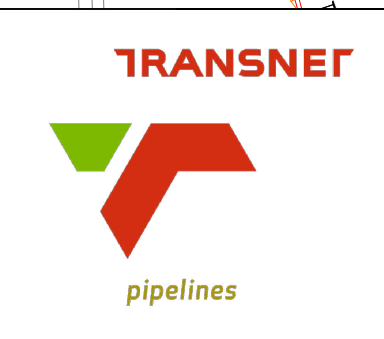

PROJECT NAME	HW FIRE		
DRAWN		REF	
TRACED		DATE	
CHECKED		APPROVED	
SCALE			
TPL DRAWING No.		REV	

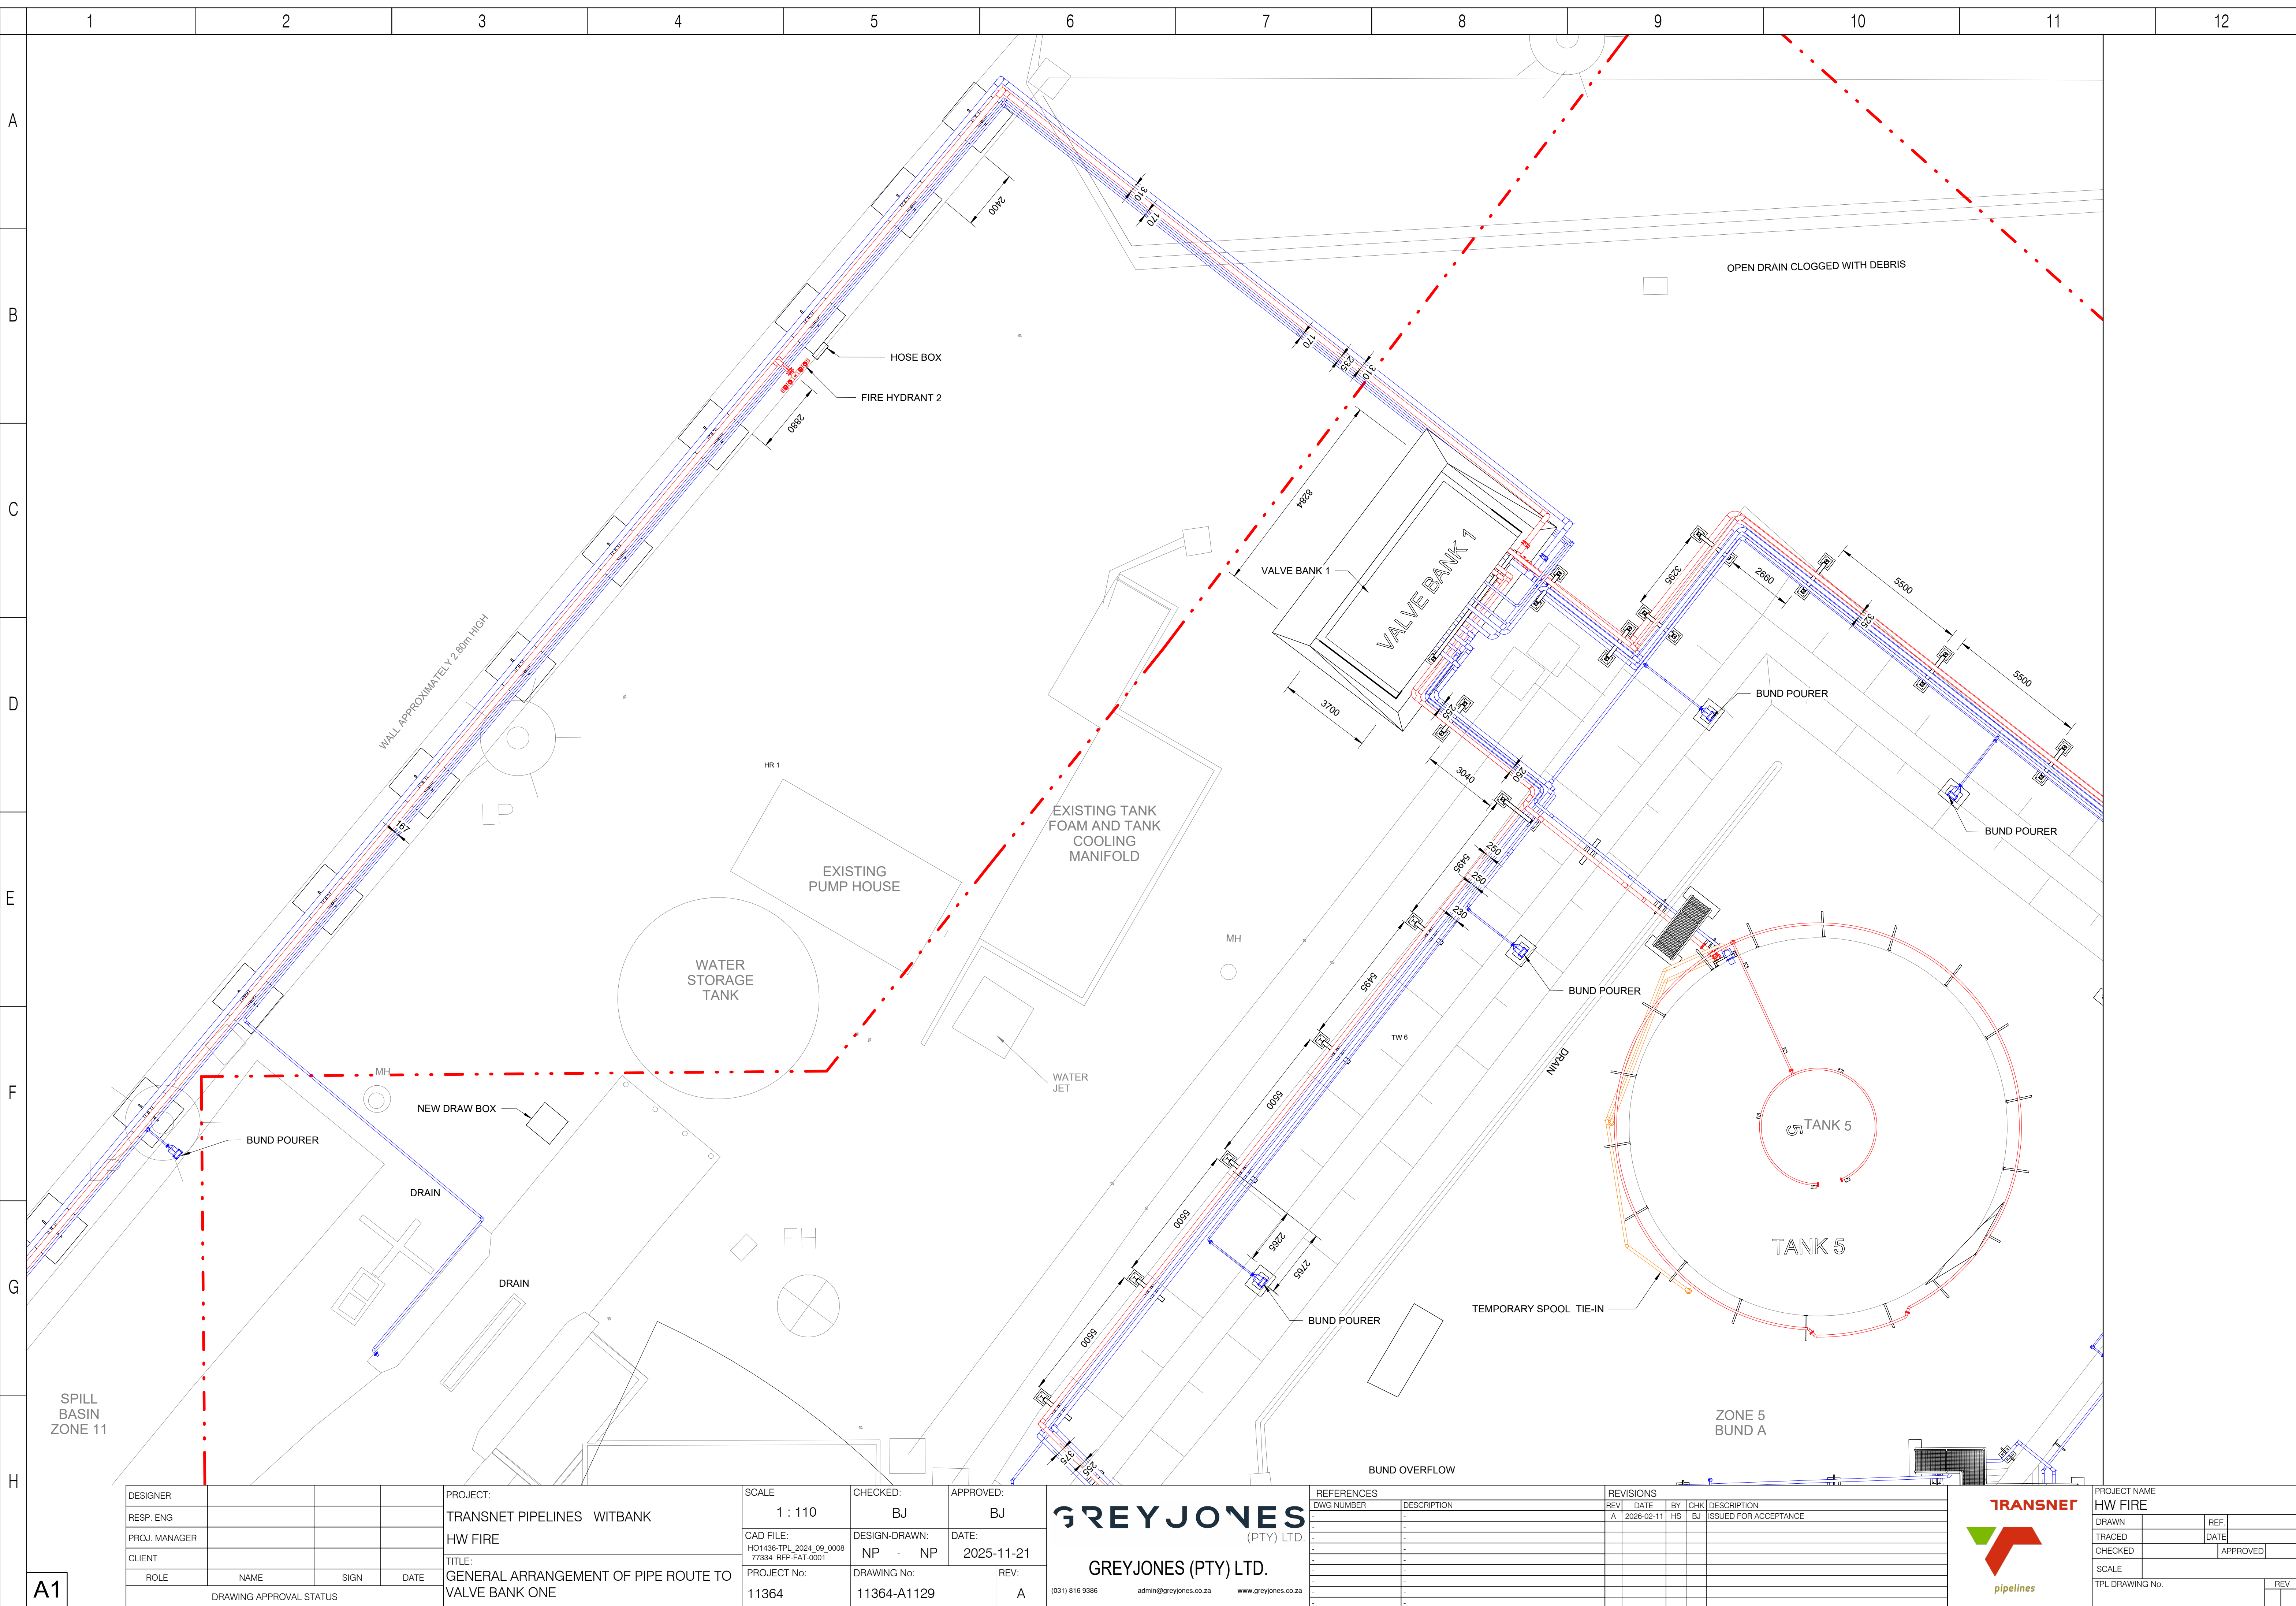

DESIGNER			
RESP. ENG			
PROJ. MANAGER			
CLIENT			
ROLE	NAME	SIGN	DATE
DRAWING APPROVAL STATUS			

PROJECT:	TRANSNET PIPELINES WITBANK
TITLE:	GENERAL ARRANGEMENT OF PIPE ROUTE TO VALVE BANK ONE

SCALE	1 : 110	CHECKED:	BJ	APPROVED:	BJ
CAD FILE:	HO1436-TPL 2024_09_0008 77334_RFP-FAT-0001	DESIGN-DRAWN:	NP NP	DATE:	2025-11-21
PROJECT No:	11364	DRAWING No:	11364-A1129	REV:	A

GREYJONES


(PTY) LTD.

GREYJONES (PTY) LTD.


(031) 816 9386 admin@greyjones.co.za www.greyjones.co.za


REFERENCES	
DWG NUMBER	DESCRIPTION

REVISIONS					DESCRIPTION	
REV	DATE	BY	CHK	HS	BJ	
A	2026-02-11	HS	BJ			ISSUED FOR ACCEPTANCE

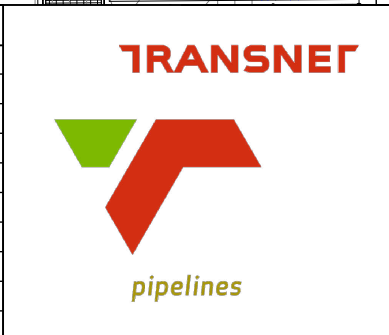


PROJECT NAME			
HW FIRE			
DRAWN		REF	
TRACED		DATE	
CHECKED		APPROVED	
SCALE		REV	
TPL DRAWING No.			

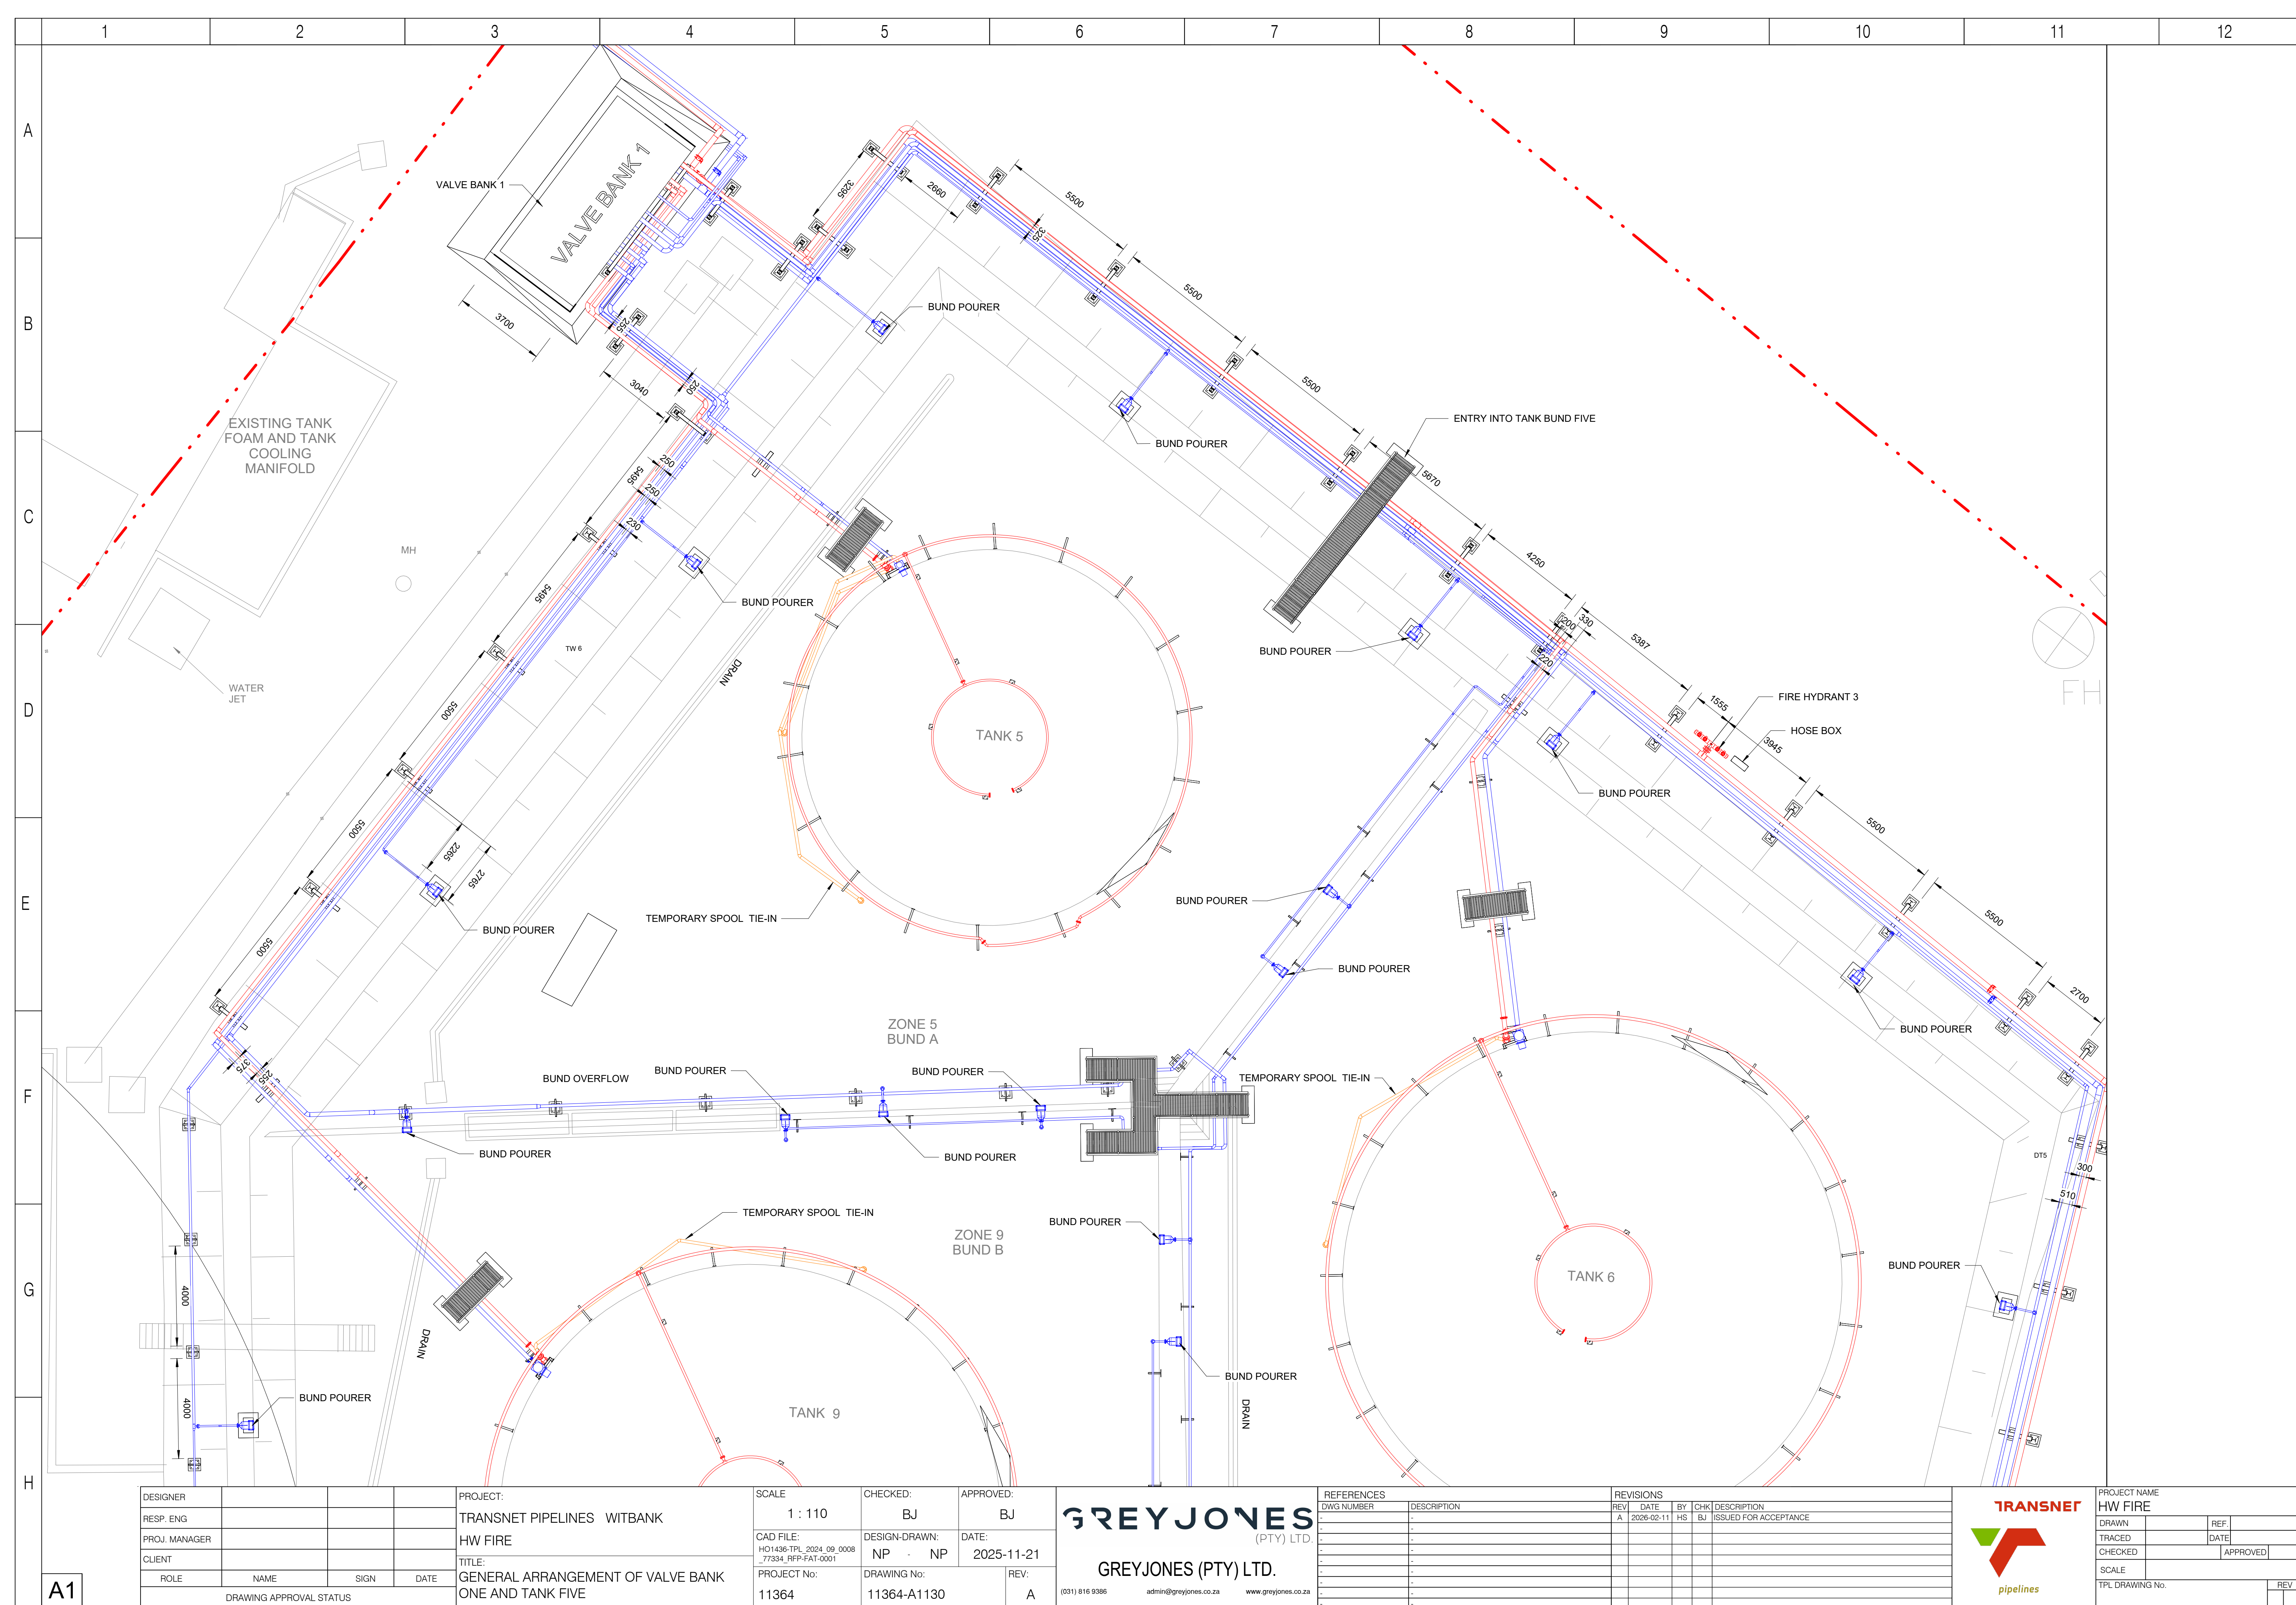

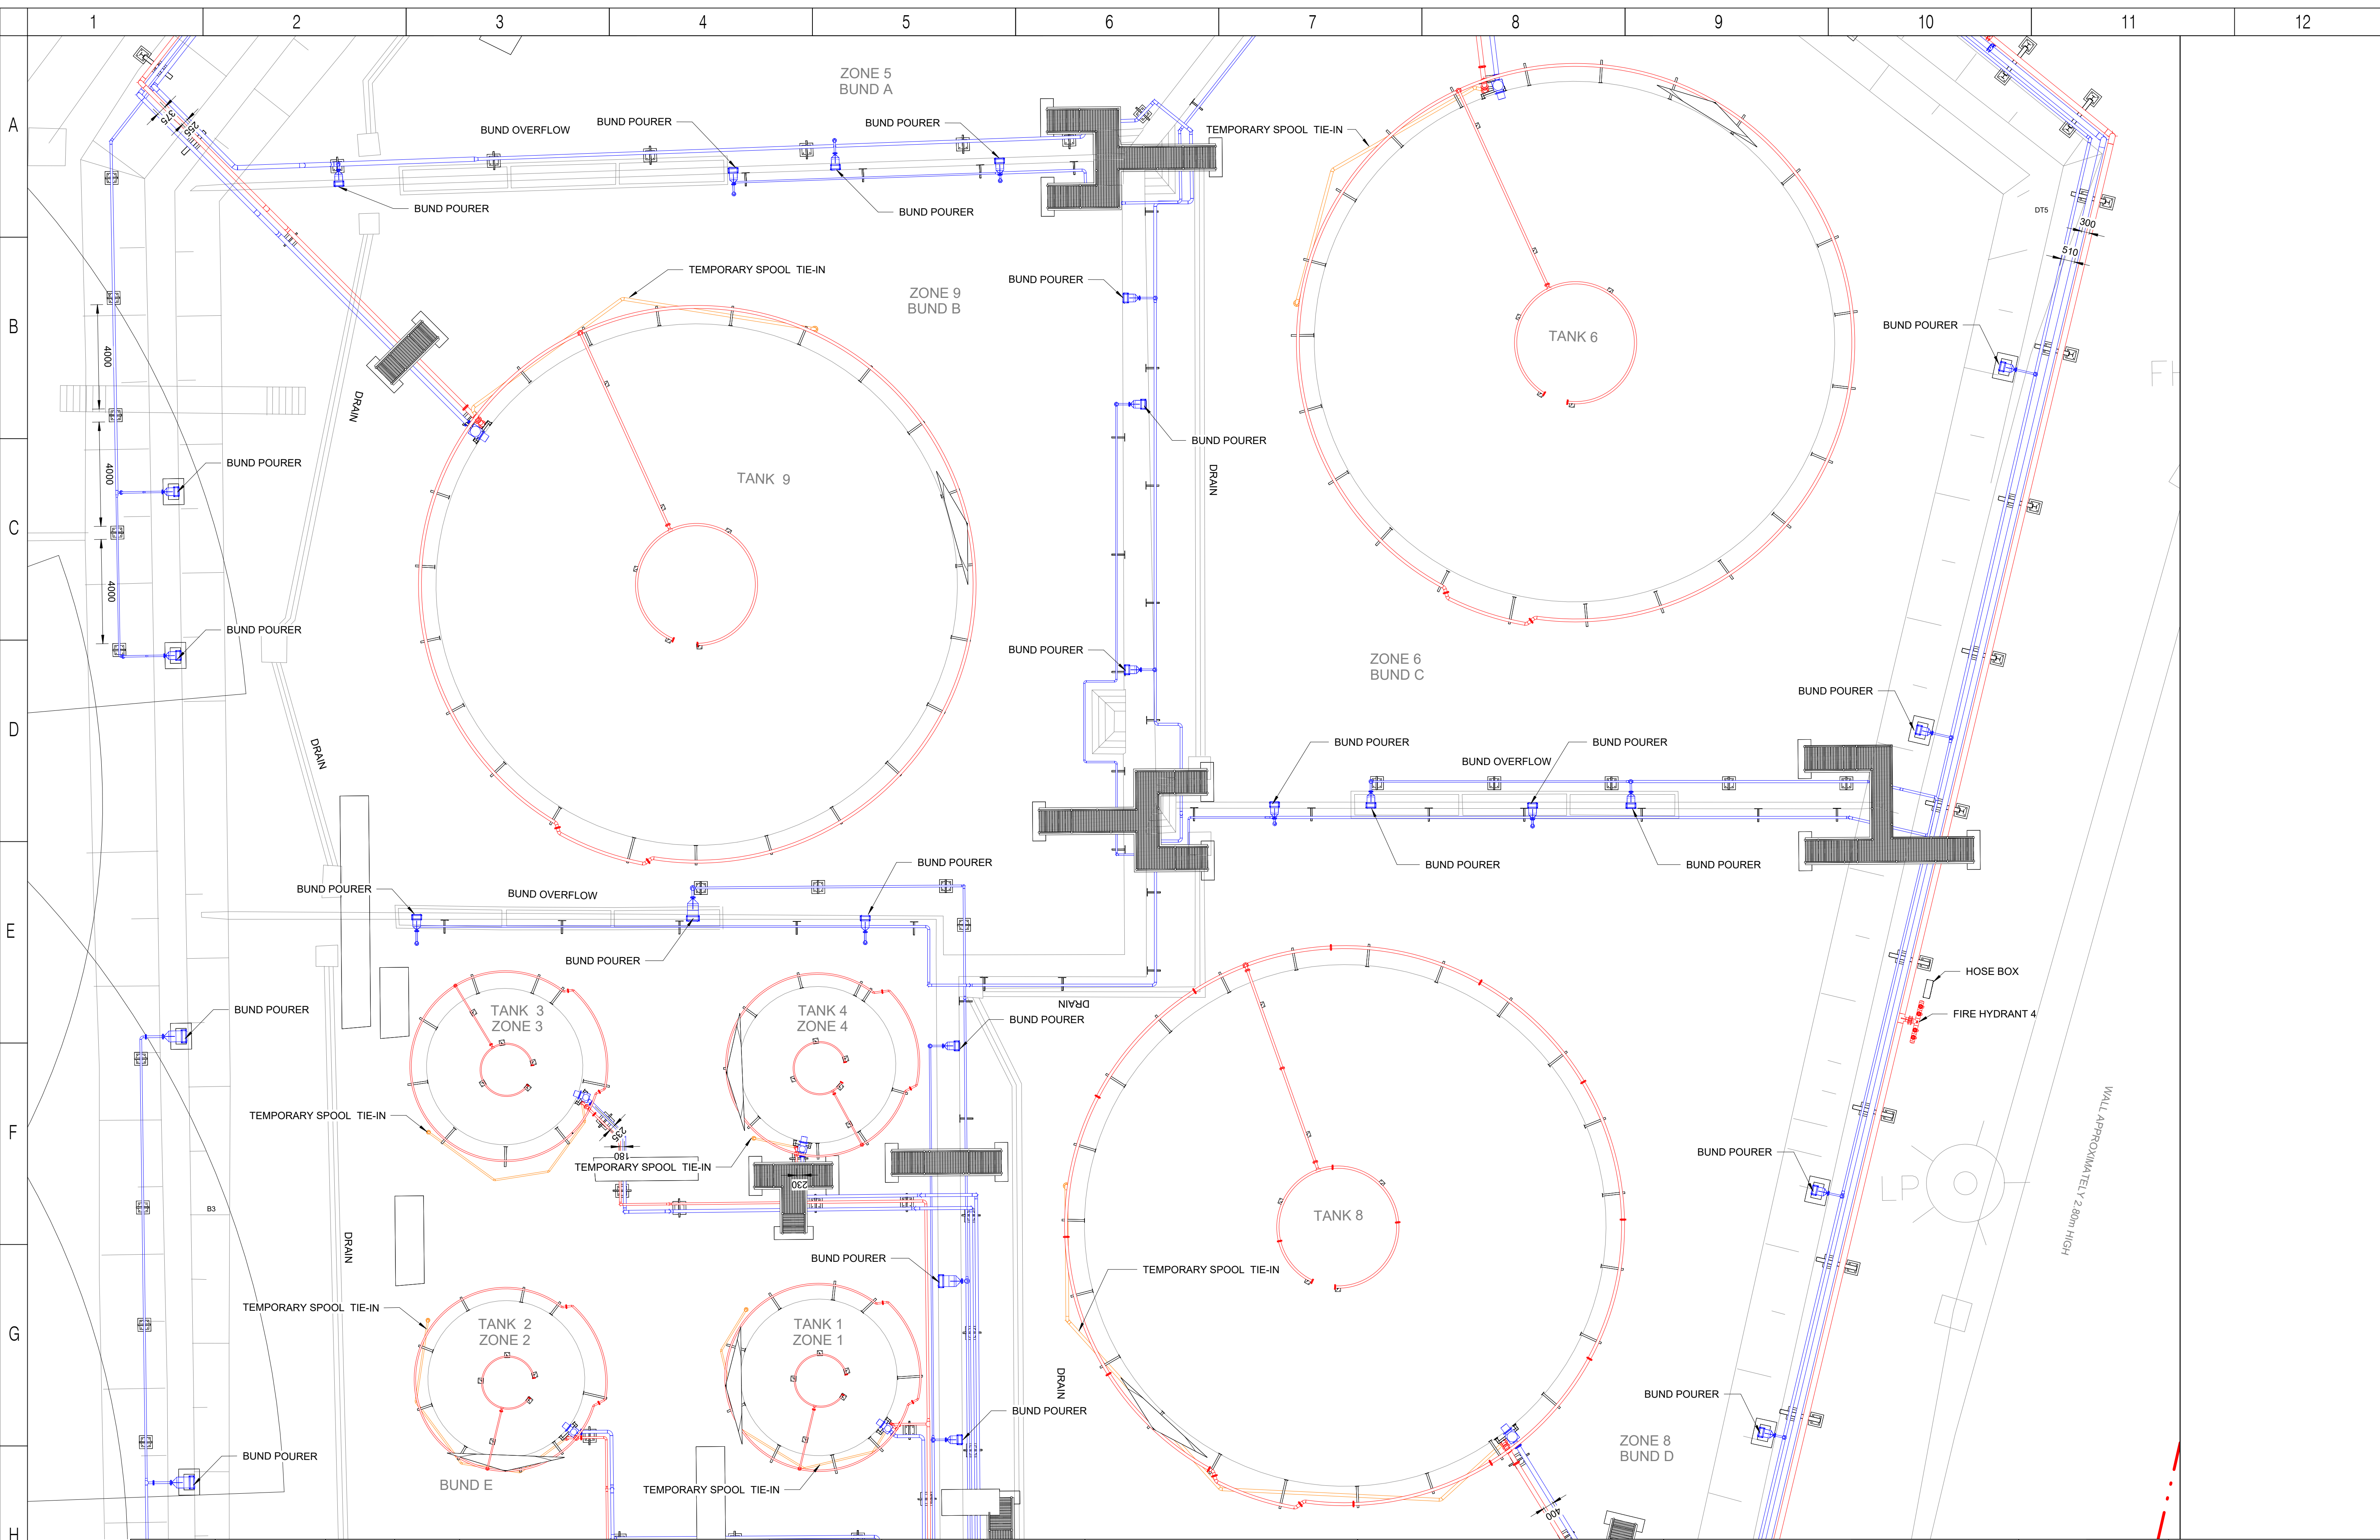

A1	DESIGNER				PROJECT:	TRANSNET PIPELINES WITBANK				SCALE	1 : 110		CHECKED:	BJ		APPROVED:	BJ		GREYJONES (PTY) LTD. GREYJONES (PTY) LTD. (031) 816 9386 admin@greyjones.co.za www.greyjones.co.za	REFERENCES				REVISIONS				PROJECT NAME											
	RESP. ENG				TITLE:	HW FIRE				CAD FILE:	HOI436-TPL 2024_09_0008 77334_RFP-FAT-0001				DESIGN-DRAWN:	NP - NP		DATE:		2025-11-21		DWG NUMBER	DESCRIPTION		REV	DATE	BY	CHK	DESCRIPTION		HW FIRE								
	PROJ. MANAGER				CLIENT					PROJECT No:	11364		DRAWING No:	11364-A1131		REV:	A													DRAWN	REF.								
	ROLE	NAME	SIGN	DATE	DRAWING APPROVAL STATUS																								TRACED		DATE								
																																	CHECKED		APPROVED				
																																SCALE							
																																				TPL DRAWING No.		REV	



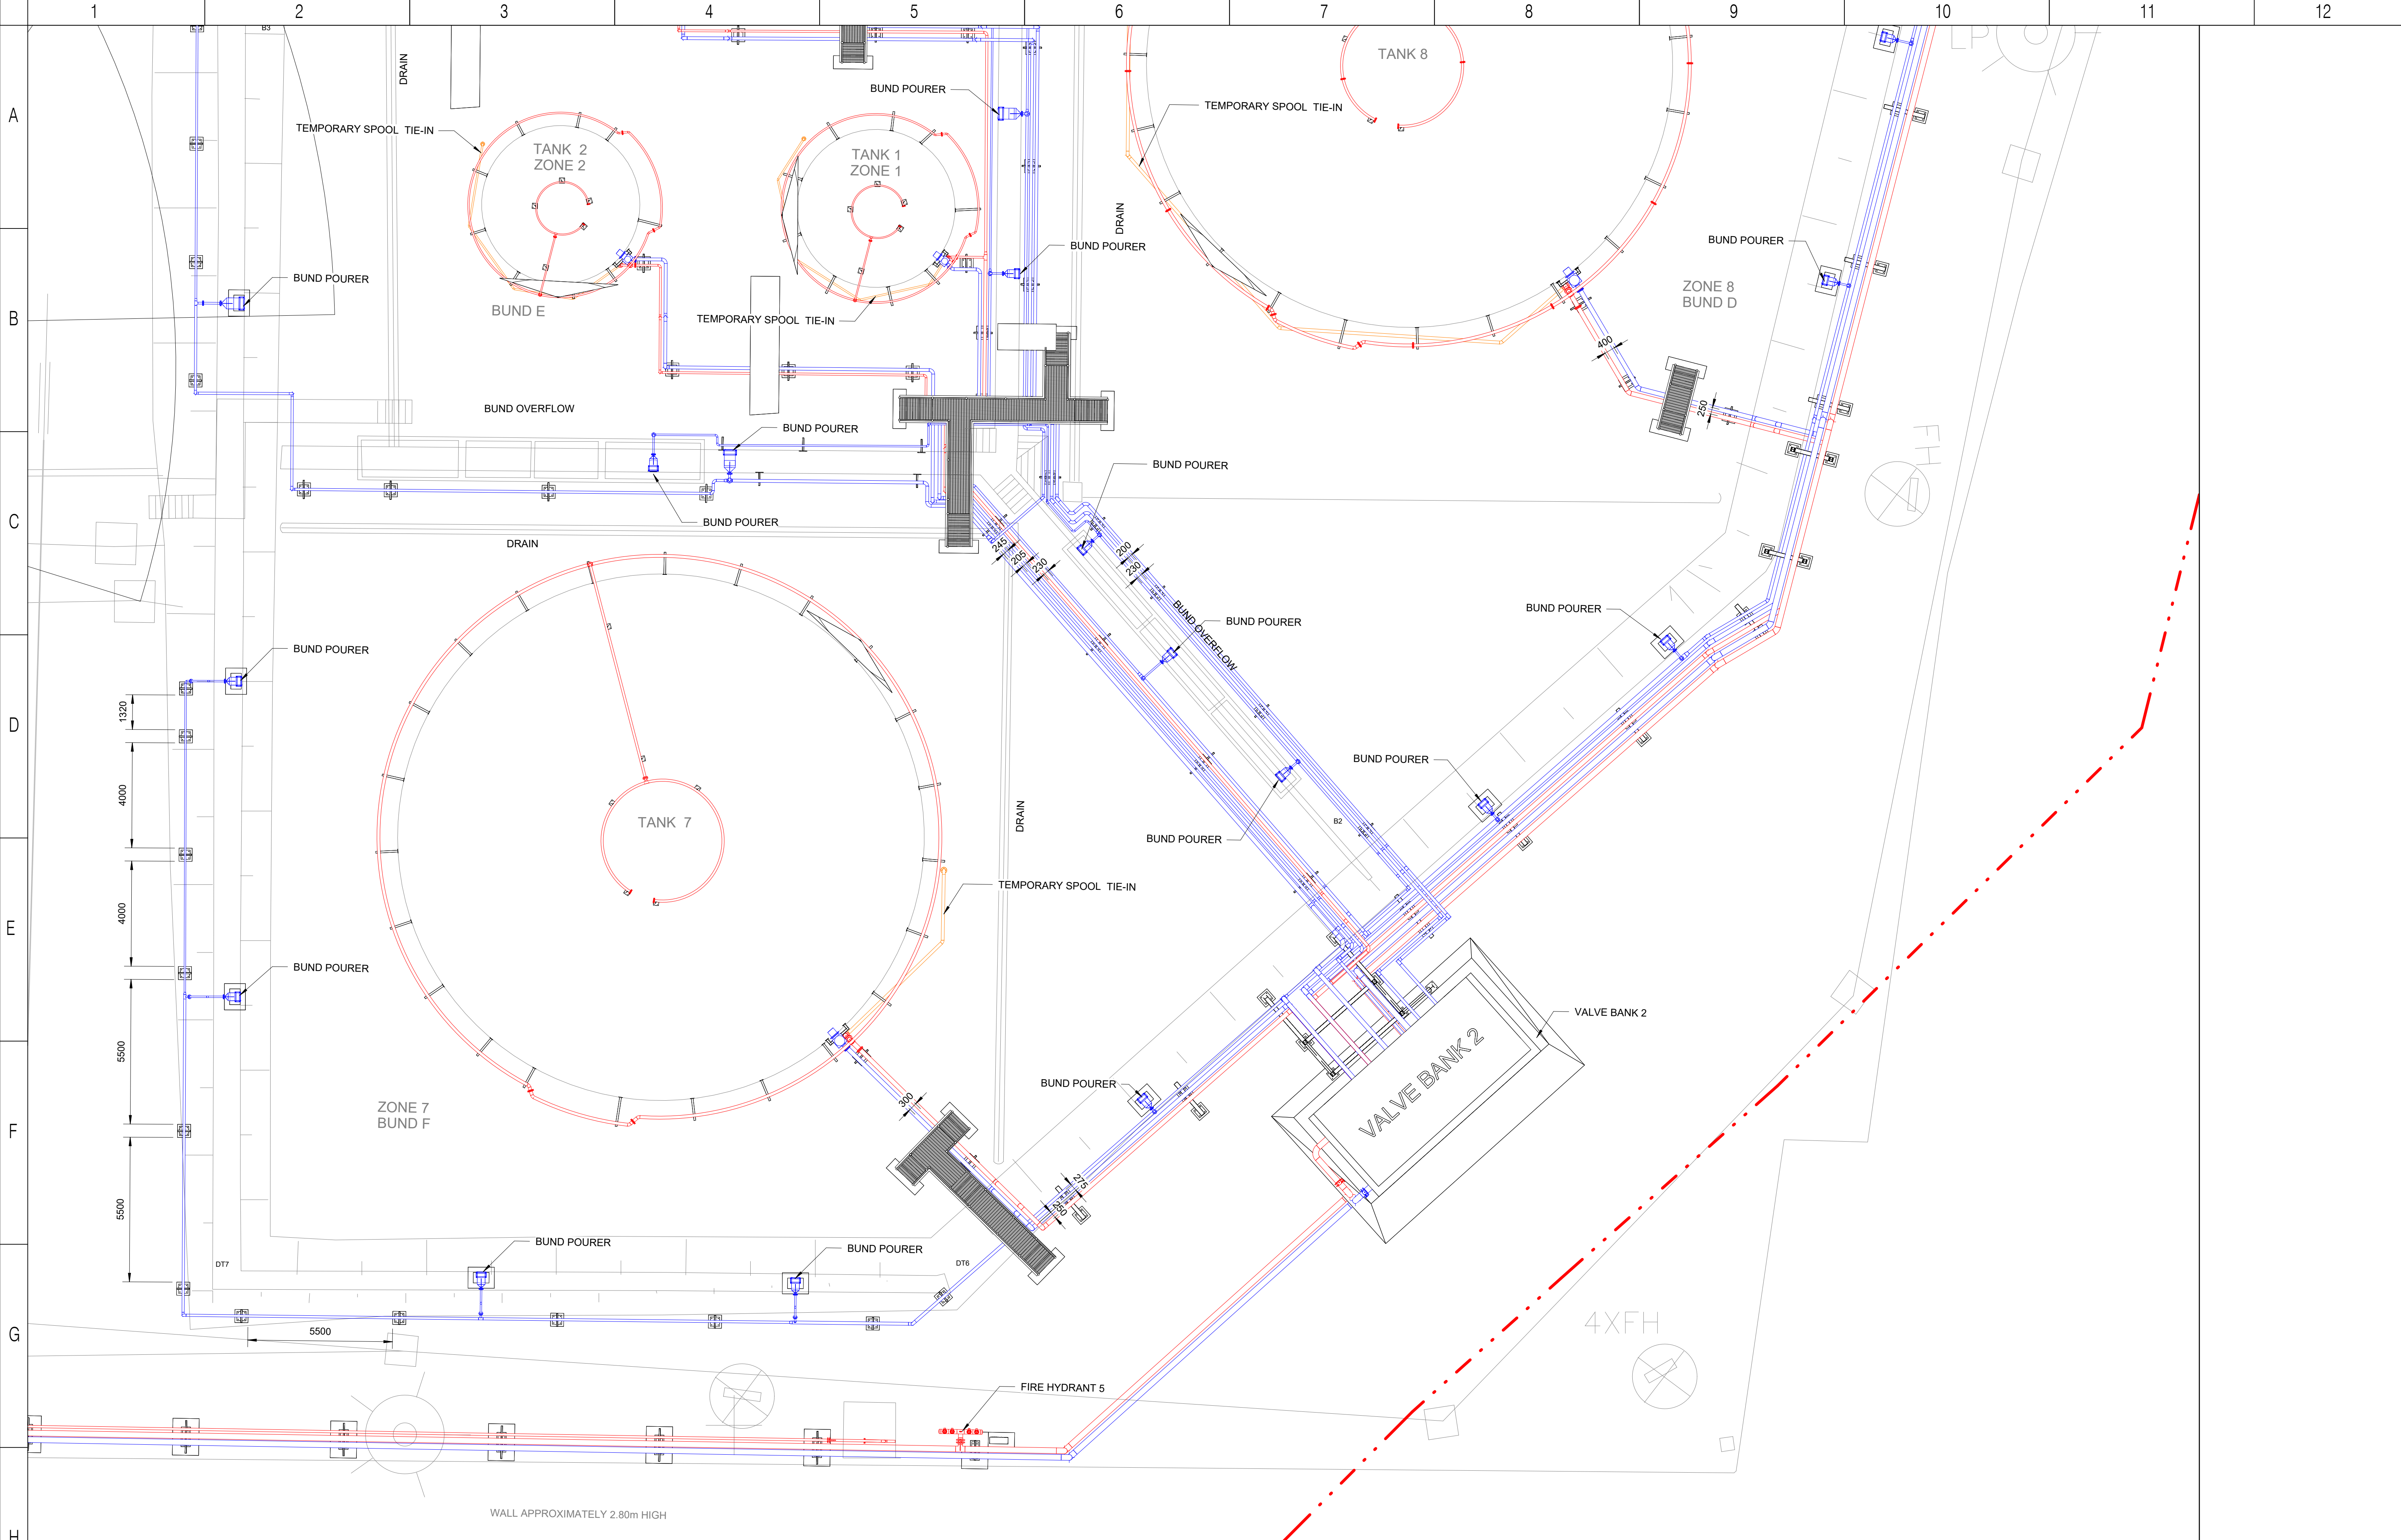

A1	DESIGNER				PROJECT:				SCALE		CHECKED:		APPROVED:		REFERENCES				REVISIONS				TRANSNET  pipelines PROJECT NAME HW FIRE DRAWN REF. TRACED DATE CHECKED APPROVED SCALE TPL DRAWING No. REV	
	RESP. ENG				TRANSNET PIPELINES WITBANK				1 : 110		BJ		BJ		DWG NUMBER				REV								DATE				BY				CHK				DESCRIPTION	
	PROJ. MANAGER				HW FIRE				CAD FILE:		DESIGN-DRAWN:		DATE:		-				-								