


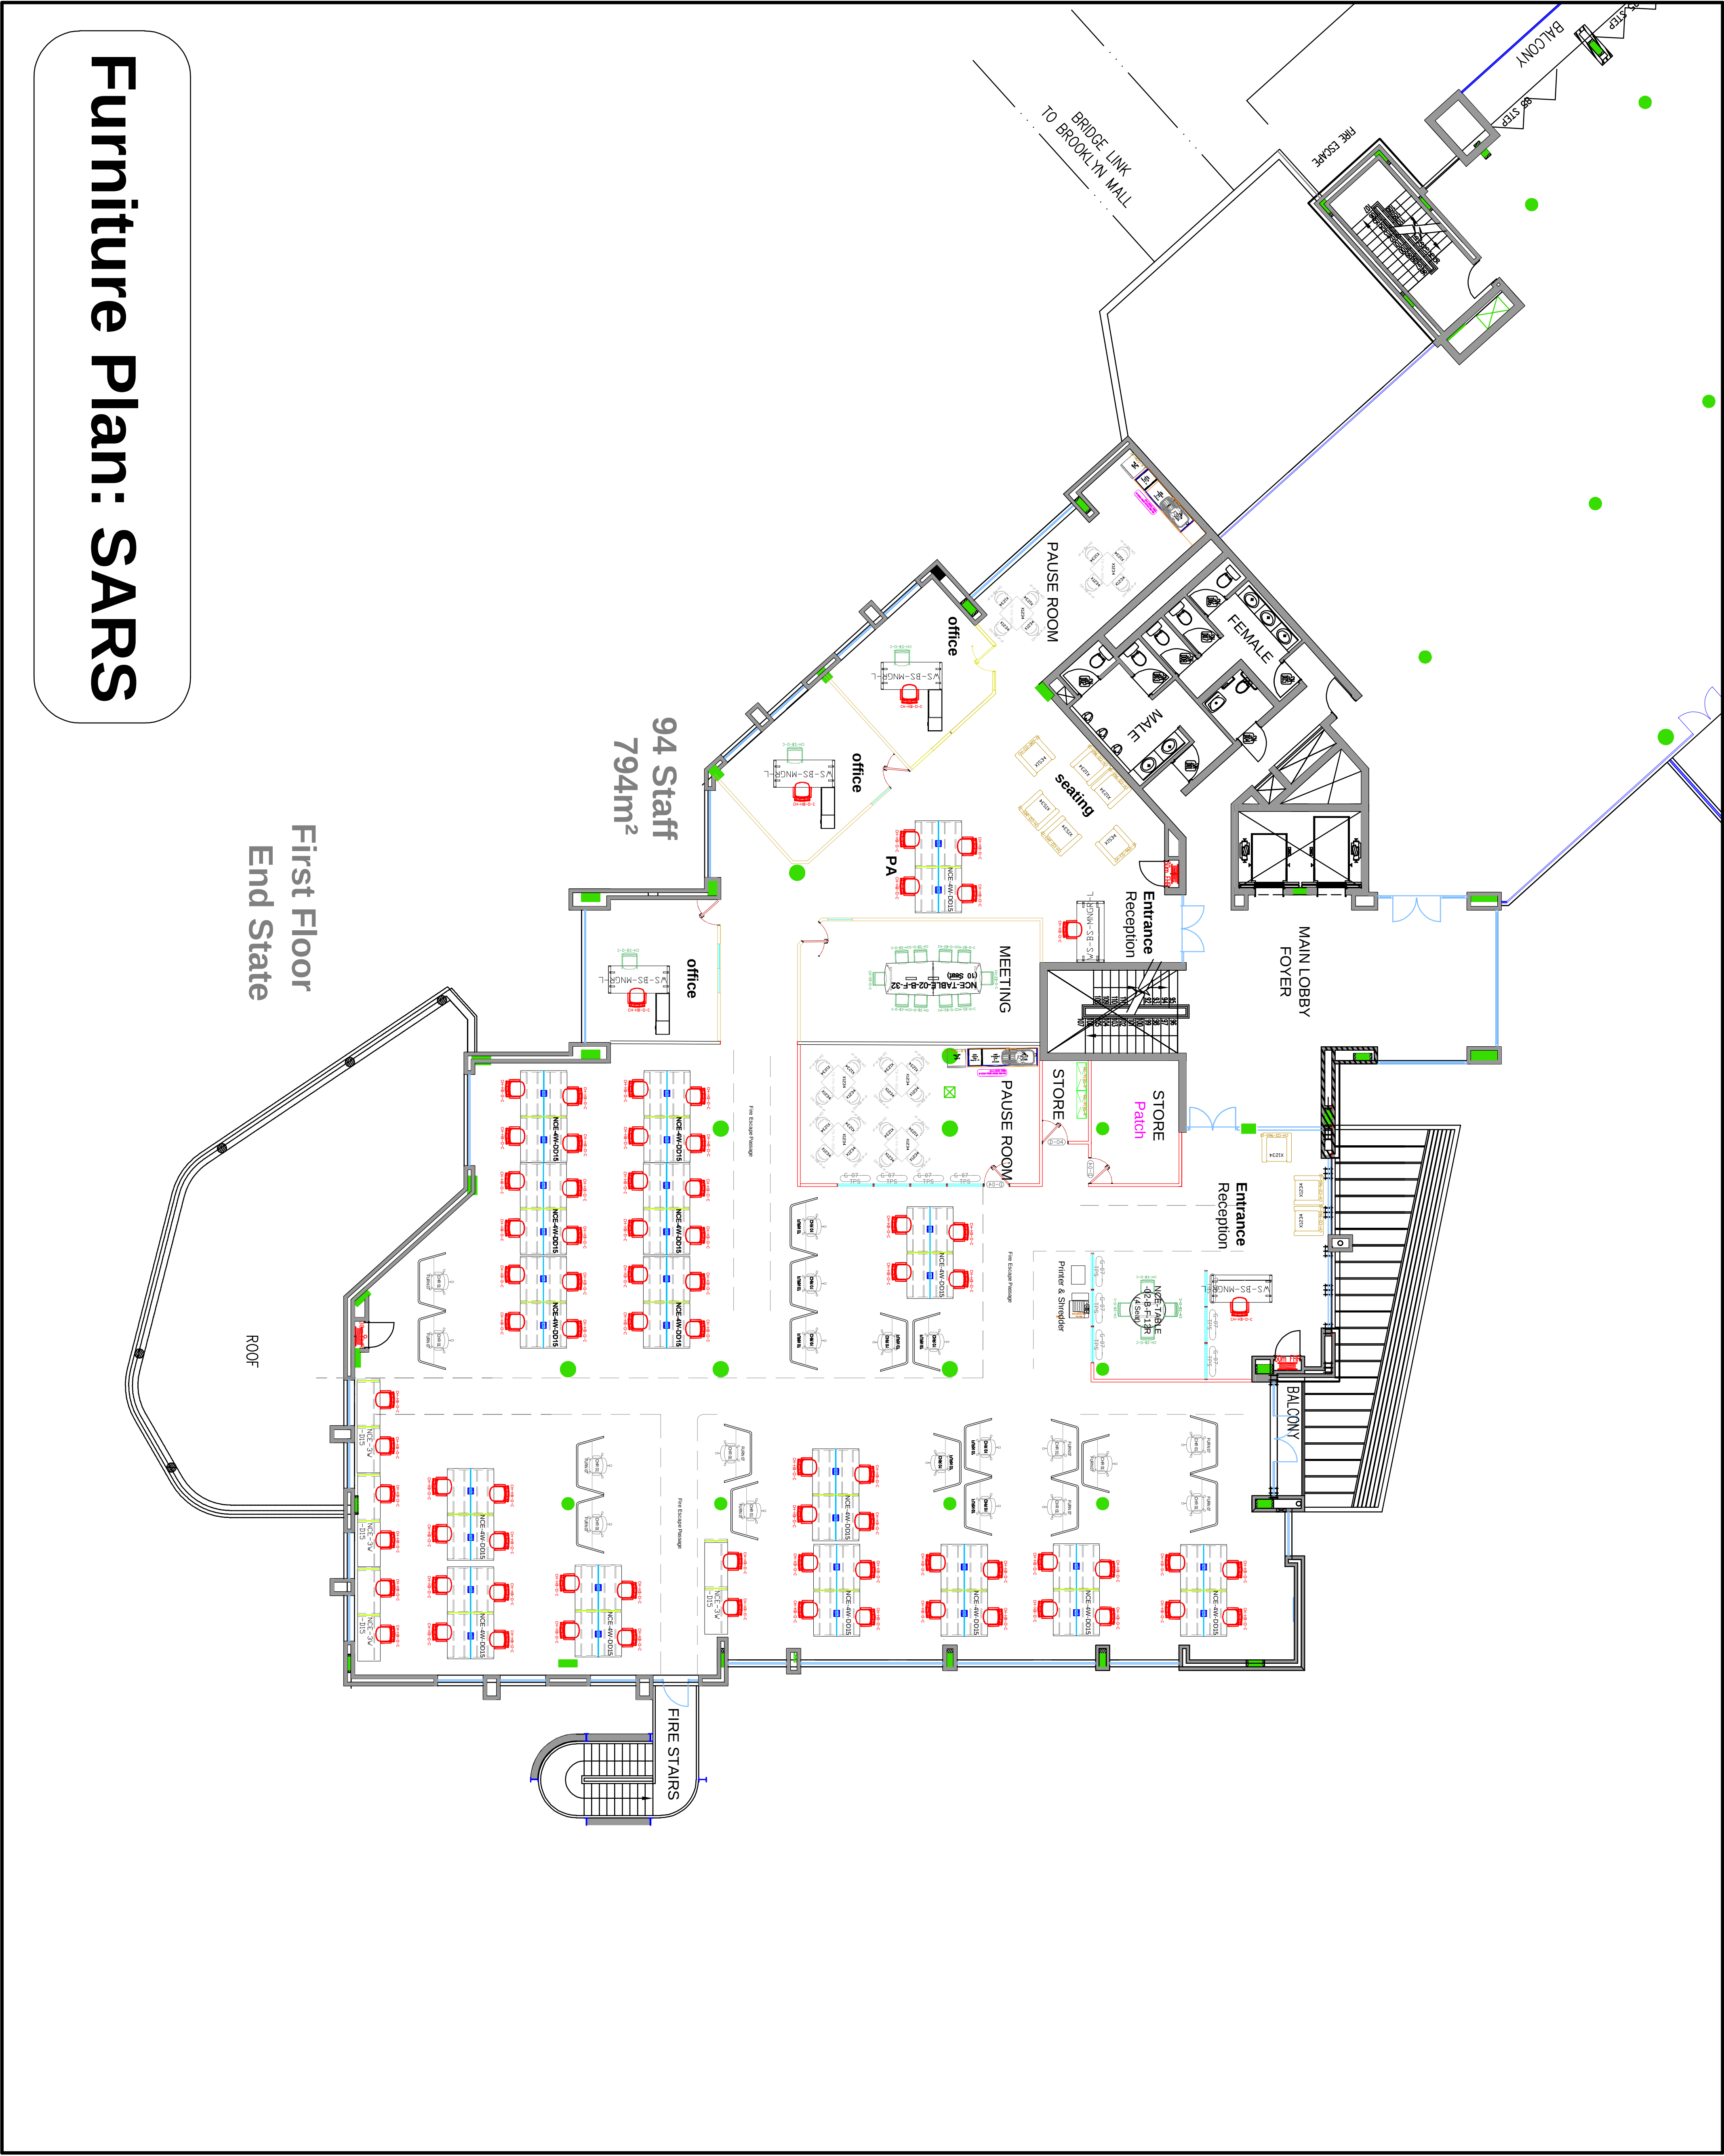

ALL PLANS AND DOCUMENTS ARE THE SOLE PROPERTY OF SARS CORPORATE REAL ESTATE (CRE). NO REPRODUCTION MAY BE MADE WITHOUT THE WRITTEN CONSENT OF SARS CRE. NOTE: ALL DIMENSIONS MUST BE VERIFIED ON SITE BEFORE THE COMMENCEMENT OF WORK.		
DATE	NO	AMENDMENT
AMENDMENT SCHEDULE		
APPROVALS		
CRE Prof Services:		
CRE FM Ops:		
OCHSA:		
DIST:		
Security:		
CLIENT:		
DATE		
SCALE		
DRAWN BY		
ACC MNGR		
BUILD CODE		
DWG NO		
REMEDY INC. NUM		
AMEND NO		
P105		
BUSINESS LINE		
FURNITURE PLAN		
LEVEL 01		
SARS		
Space Planning: Professional Services CORPORATE REAL ESTATE		