


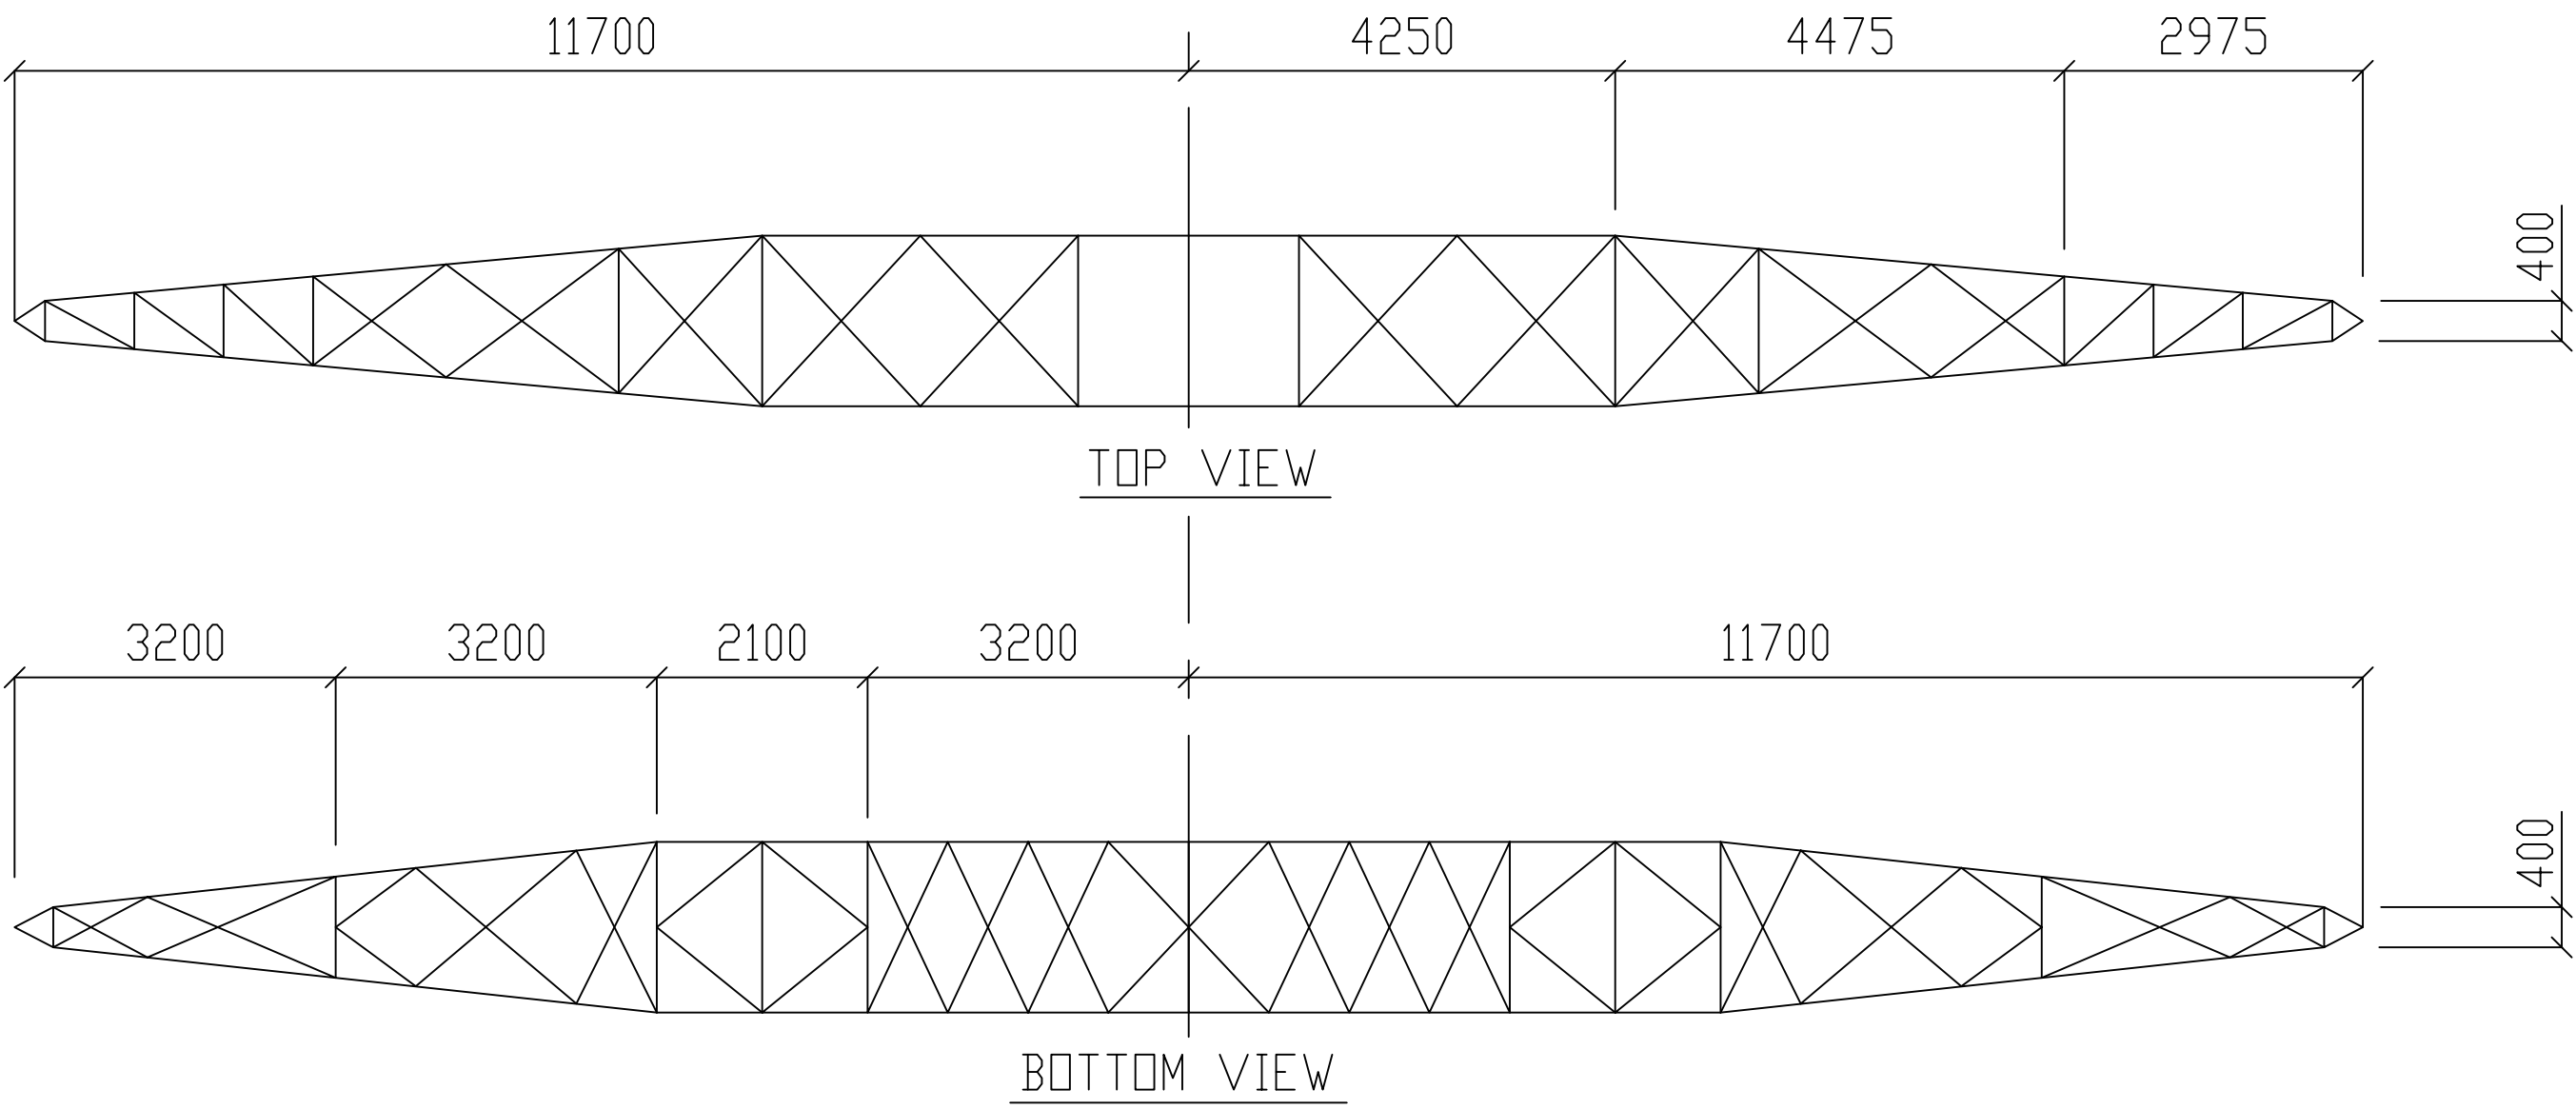

POWERLINES

TITLE: SELF SUPP. SUSPENSION TOWER TYPE "518H"

DWG. No 2103

THIS DOCUMENT IS THE EXCLUSIVE PROPERTY OF POWERLINES AND MAY NOT, WITHOUT POWERLINES' CONSENT BE UTILIZED OR COPIED, REPRODUCED, TRANSMITTED OR COMMUNICATED TO A THIRD PARTY