
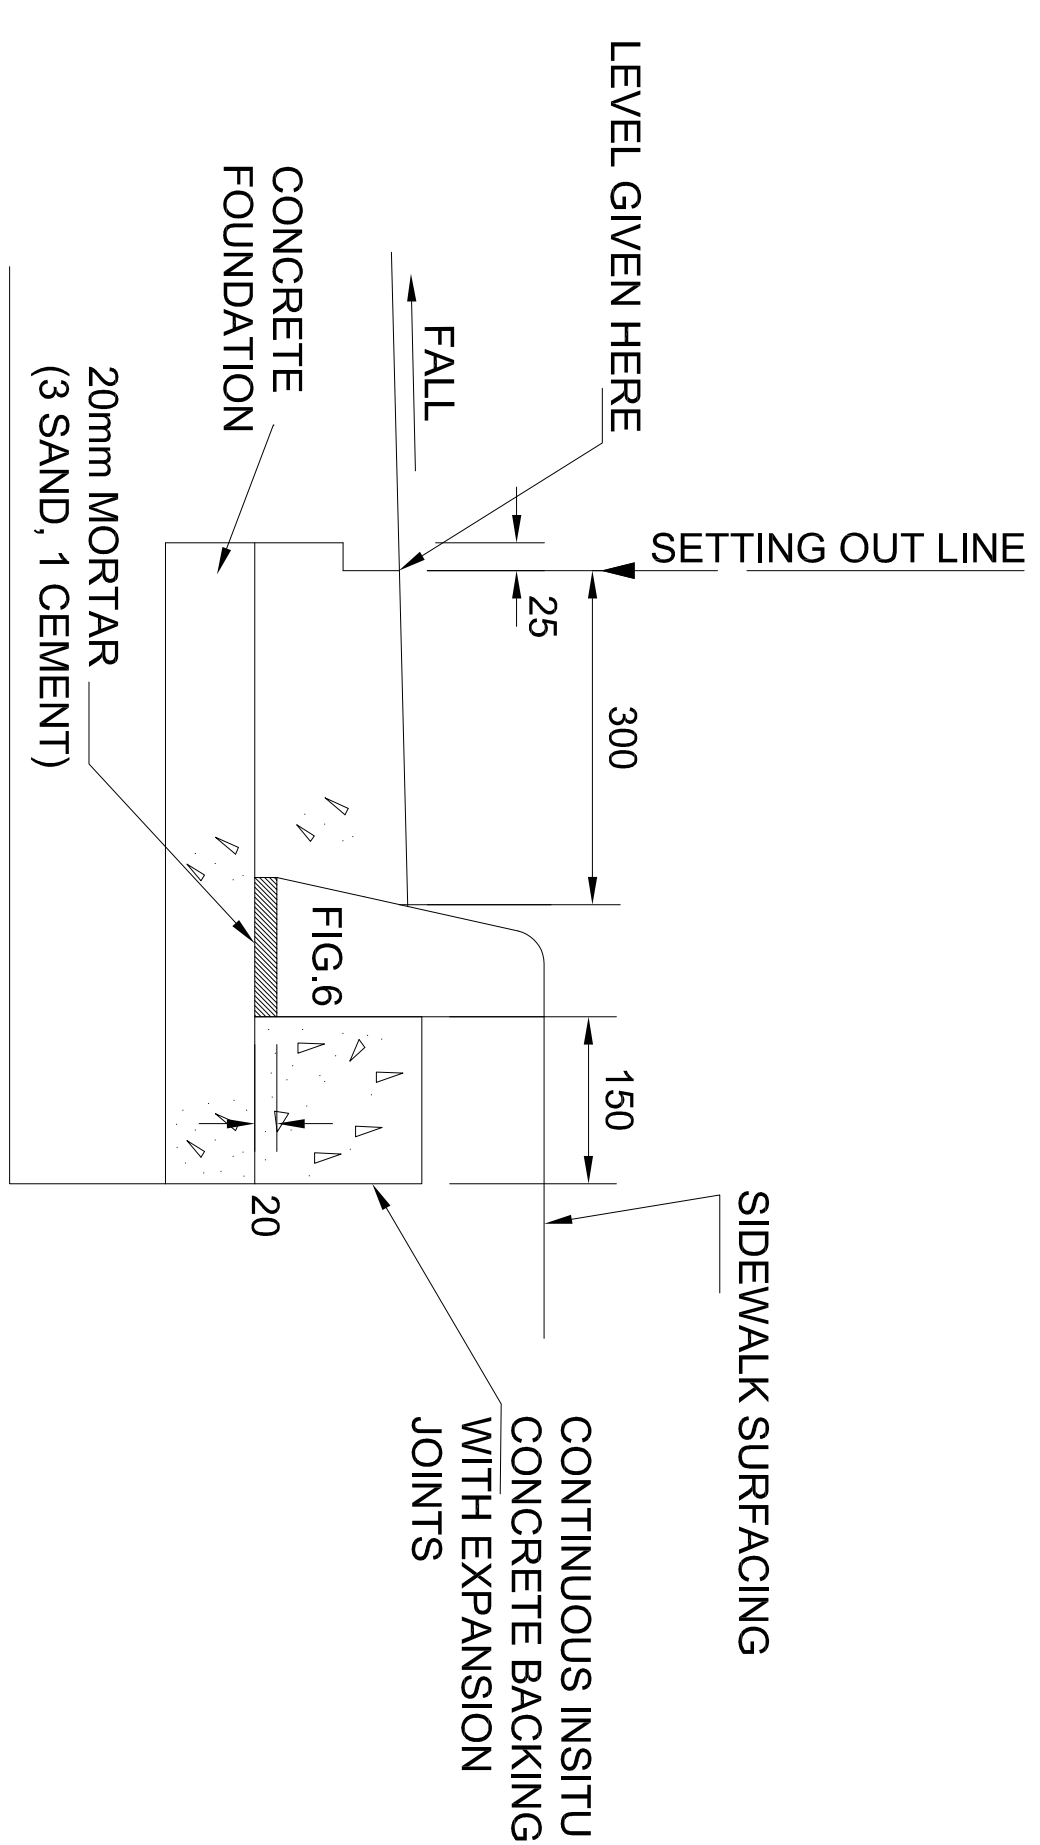
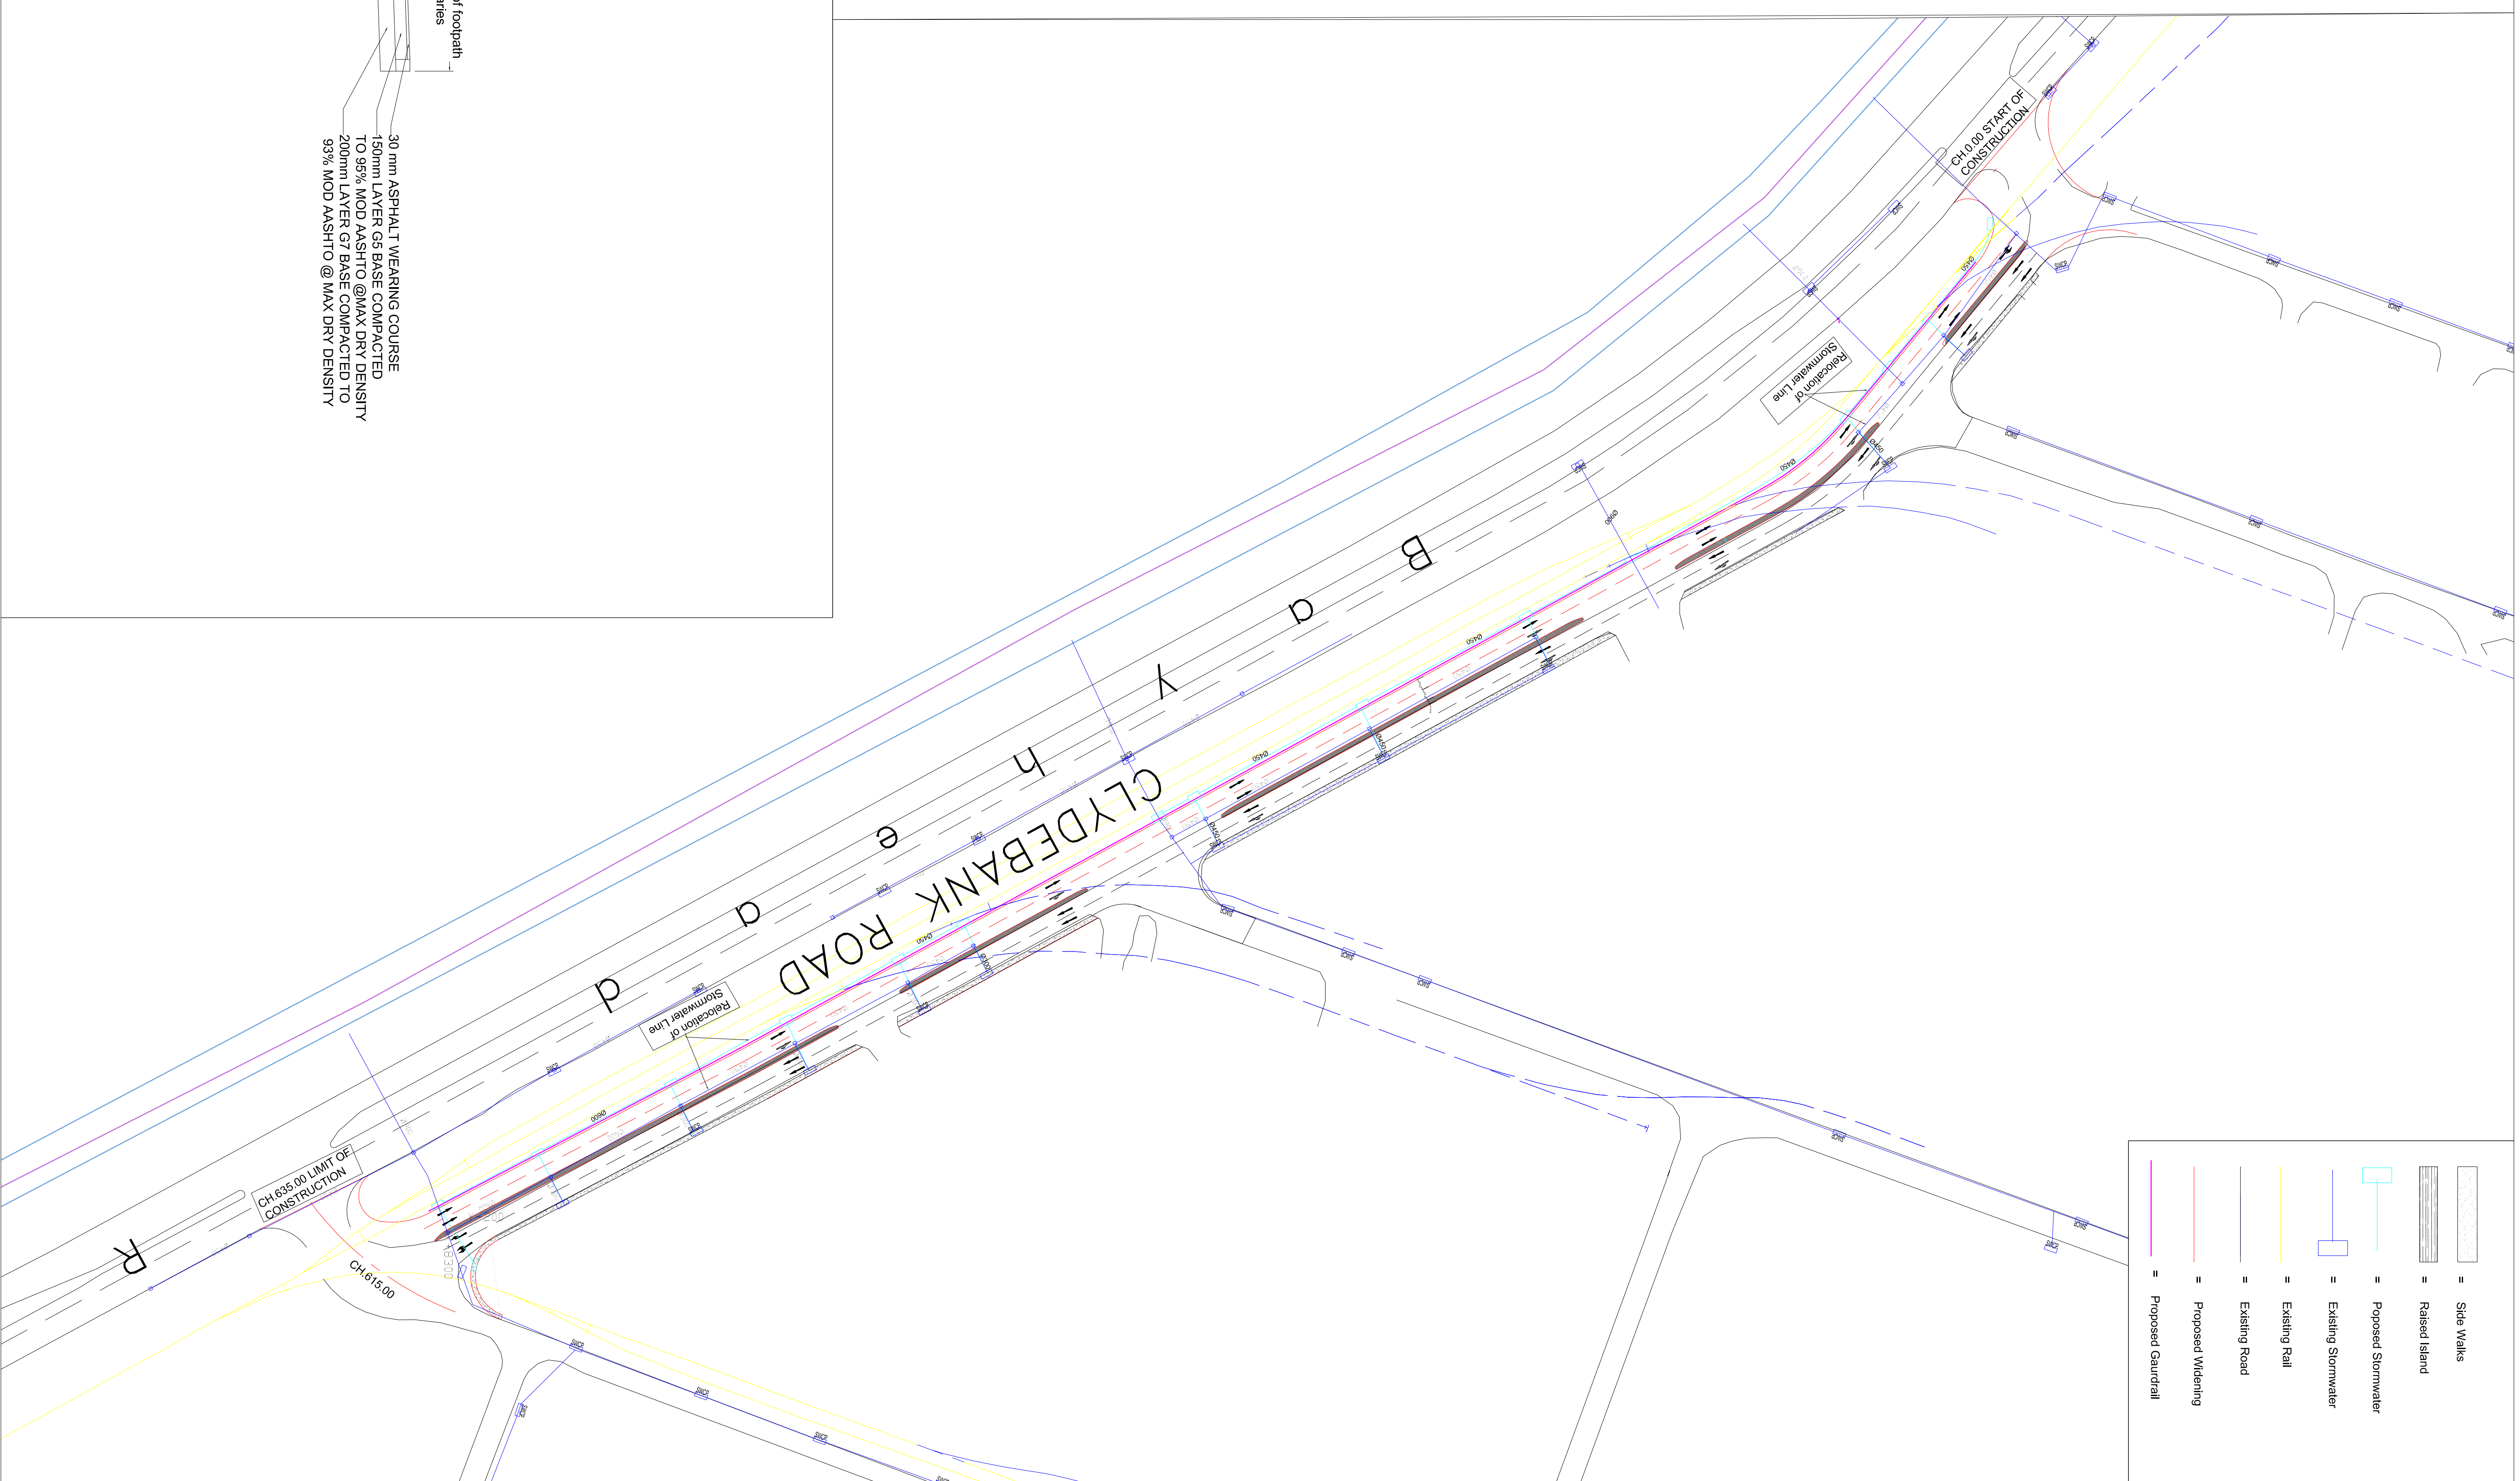


DETAIL 'A1'(CAST IN-SITU KERB & CHANNEL)

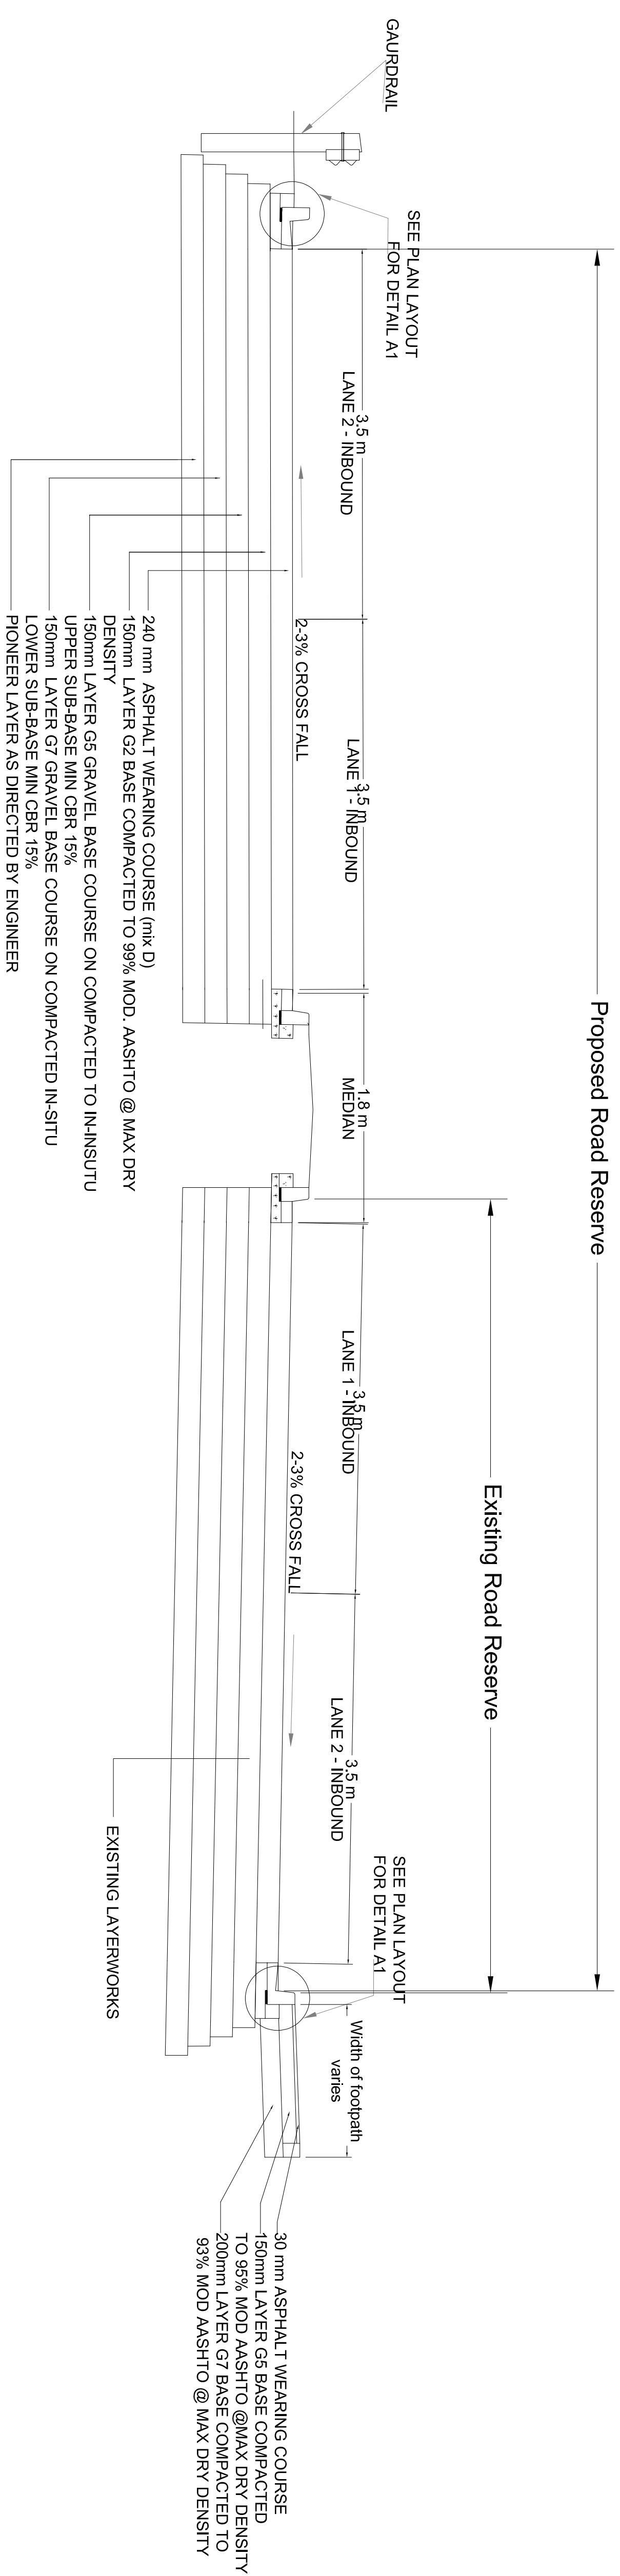

DETAIL 'A2'(CAST IN-SITU KERB & FILLET)

[illegible]